




1 Existing First Floor Plan

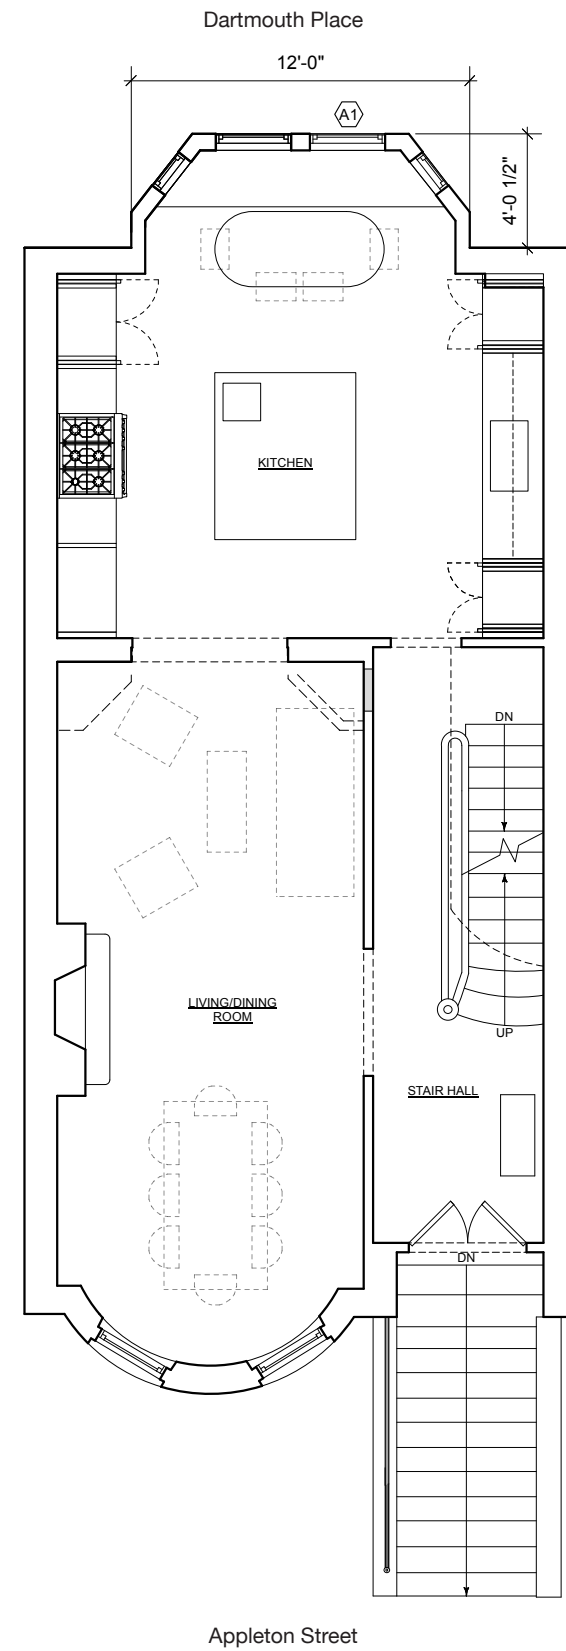


2 Proposed First Floor Plan

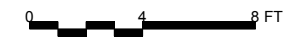

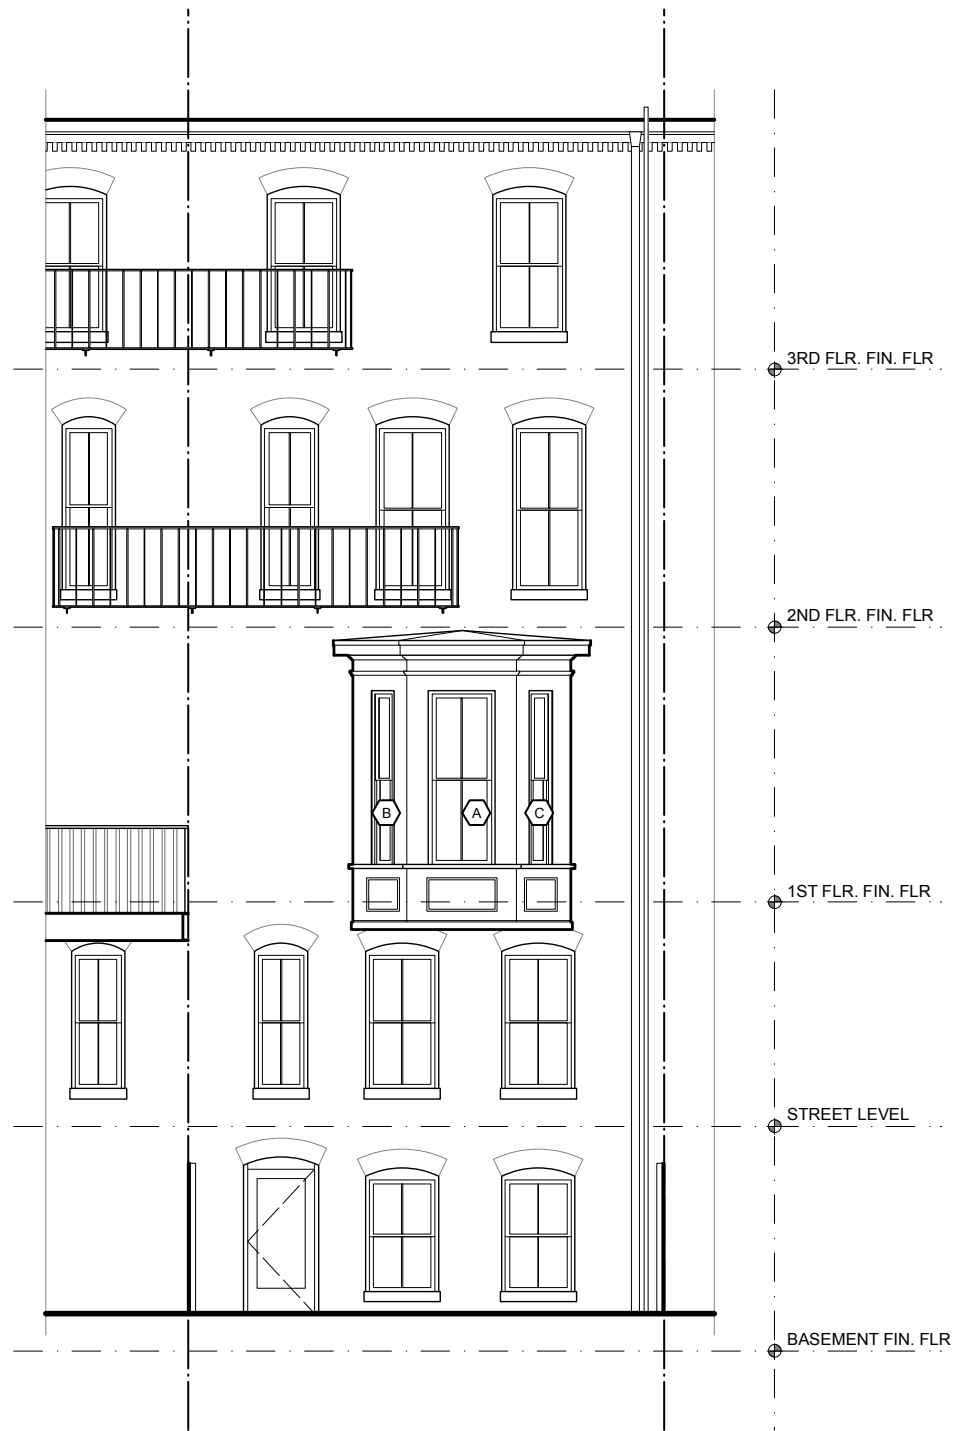

1 Existing Rear (Dartmouth Place) Elevation

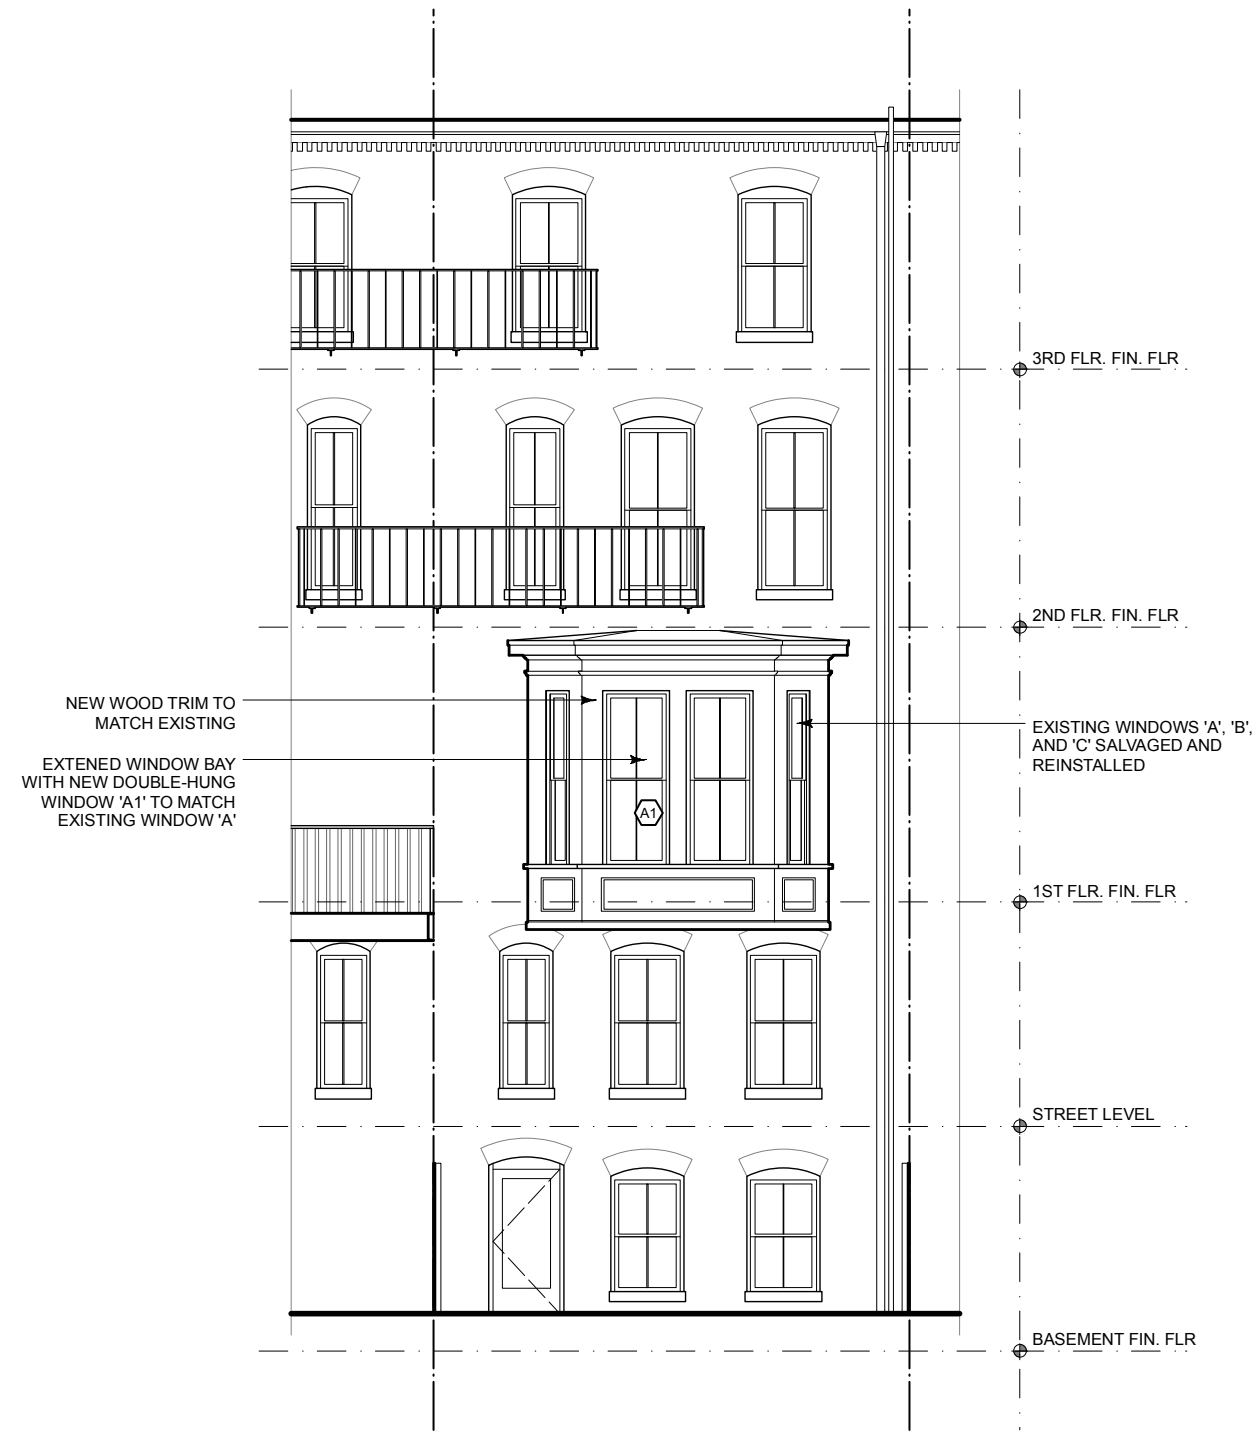

2 Proposed Rear (Dartmouth Place) Elevation

NOTE
ALL EXTERIOR WORK IS LIMITED TO THE REAR ELEVATION (FACING DARTMOUTH PLACE) FIRST FLOOR





① Existing Rear (Dartmouth Place) Elevation



② Existing Rear (Dartmouth Place) Elevation

Existing Conditions Photos



Context Photos - Rear Elevations facing Dartmouth Place

Murphy Residence — 106 Appleton Street
SELDC Hearing 04.06.2021