


EXISTING ROOF DECK
SCALE: 1/4" = 1'-0"



PROPOSED ROOF DECK
SCALE: 1/4" = 1'-0"

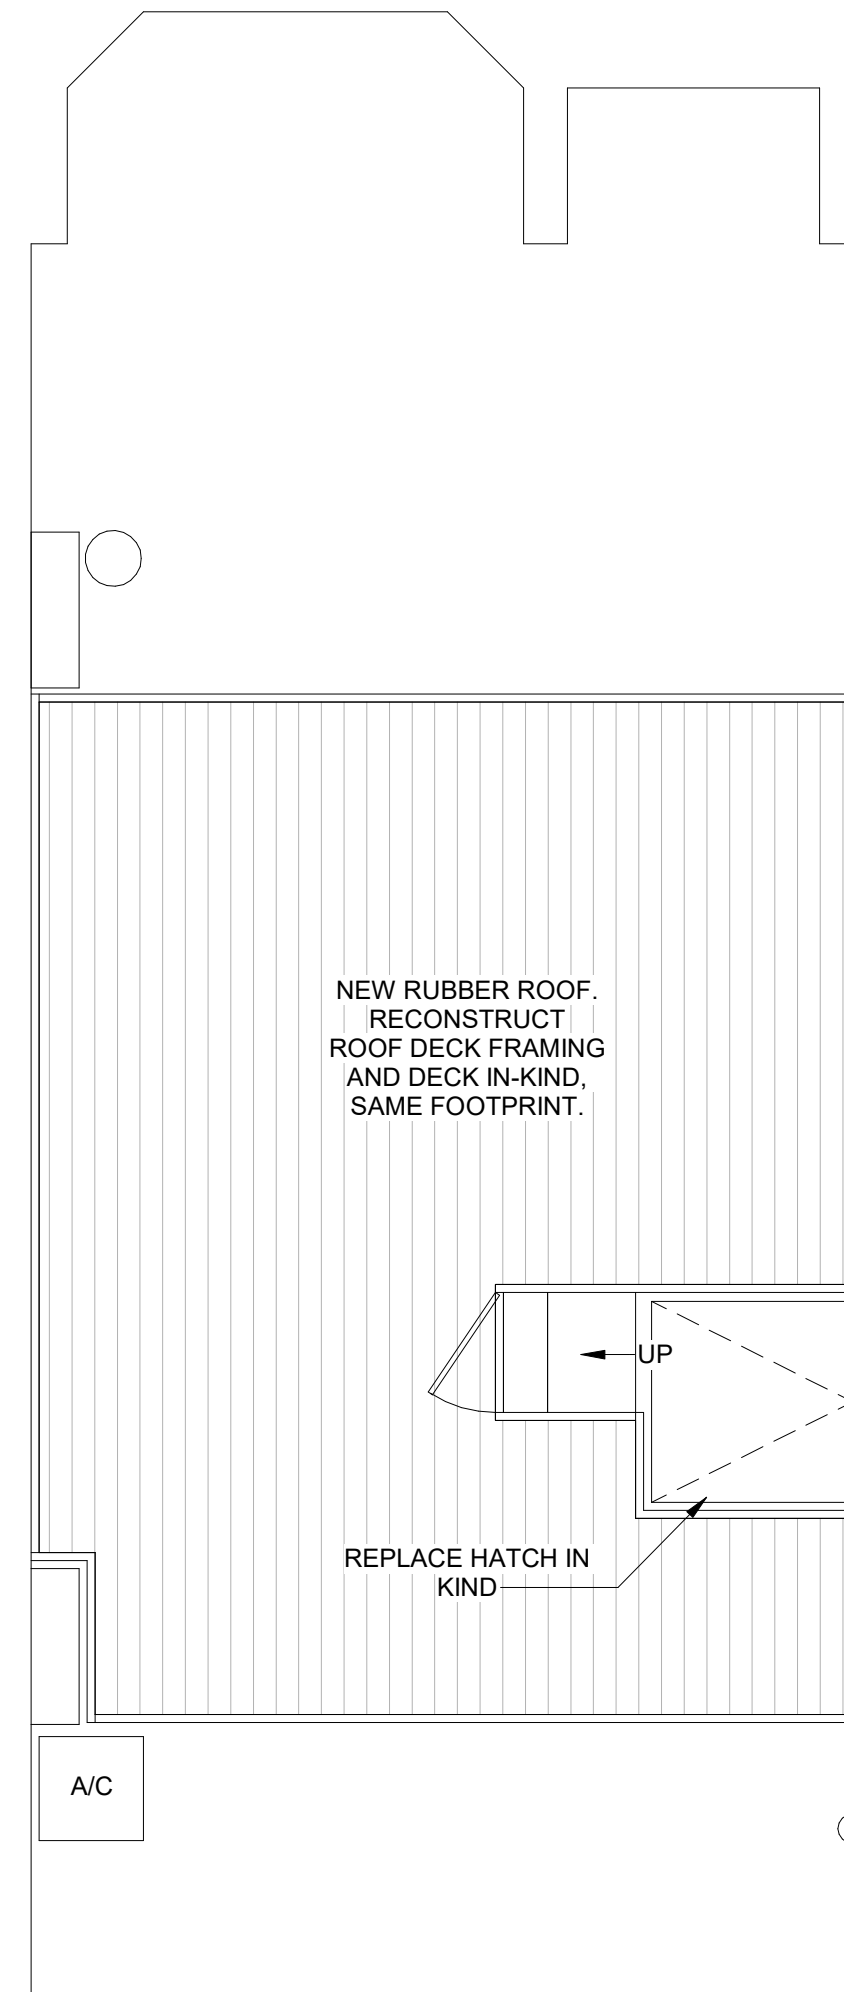

the
HOLLAND COMPANIES

Design & Construction

519 ALBANY STREET
SUITE 200
BOSTON, MA 02118

TEL 617.556.2900
FAX 617.556.2901

THEHOLLANDCOMPANIES.COM

Notes:

DATE:	Issue Date	Project Status
		SCALE: 1/4" = 1'-0"

PROJECT NAME:	73 Appleton, Boston
PROJECT ADDRESS:	73 Appleton, Boston
DRAWING:	Plan



LOOKING SOUTH-EAST



LOOKING SOUTH-WEST


COLLAPSED DECK FRAME



LOOKING EAST



LOOKING WEST

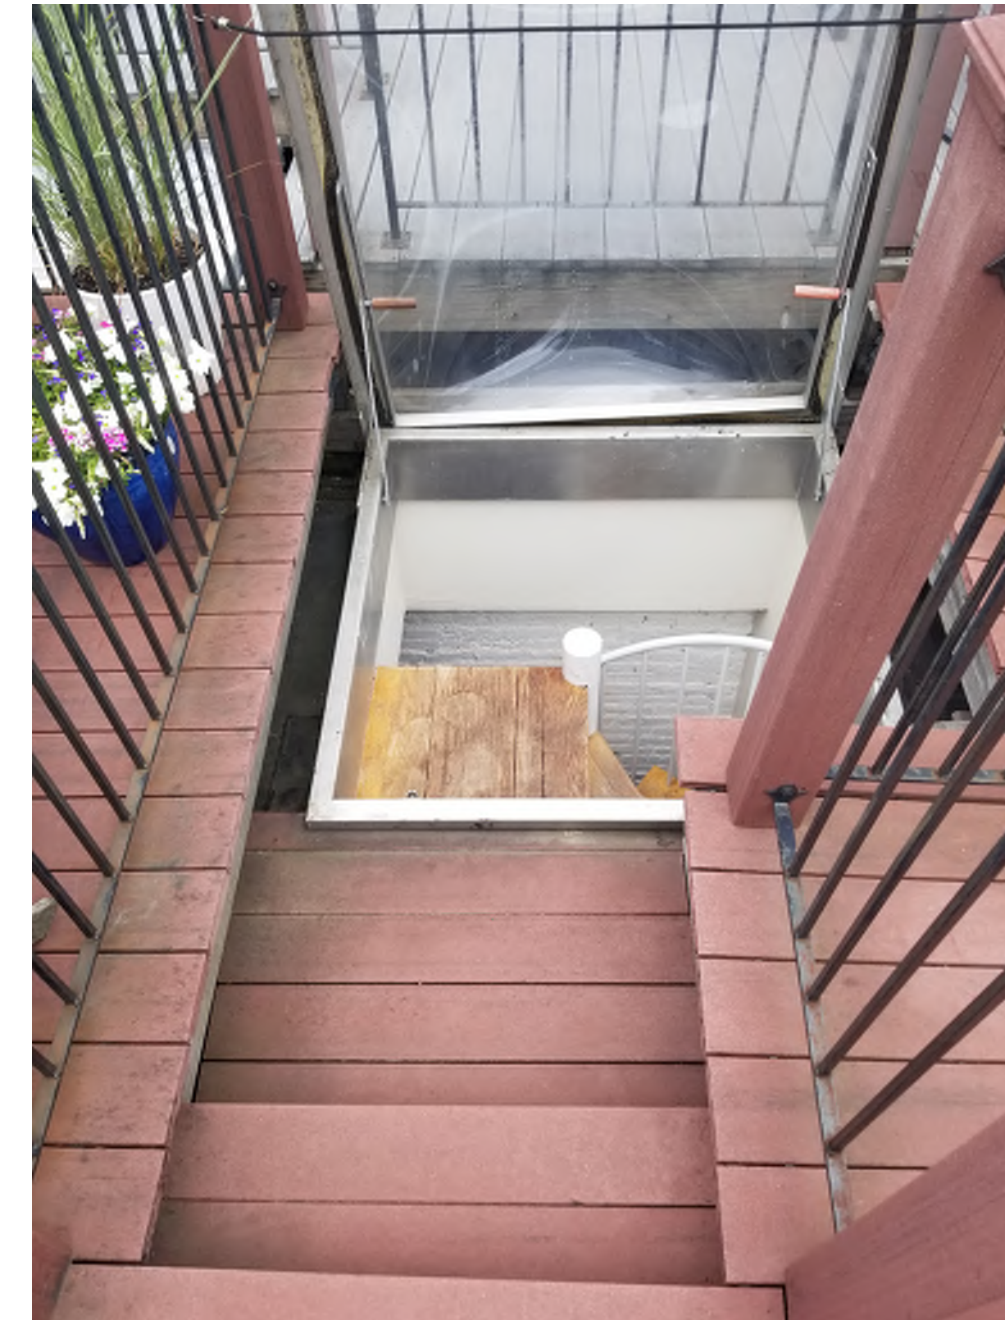

HATCH AND SPIRAL STAIR



the
HOLLAND COMPANIES

Design & Construction

519 ALBANY STREET
SUITE 200
BOSTON, MA 02118

TEL 617.556.2900
FAX 617.556.2901

THEHOLLANDCOMPANIES.COM

Notes:

DATE: Issue Date

Project Status

SCALE:

PROJECT NAME:
X

PROJECT ADDRESS:
73 Appleton, Boston

DRAWING:
Pictures