


DARTMOUTH STREET ELEVATION  
3/16" = 1'-0"

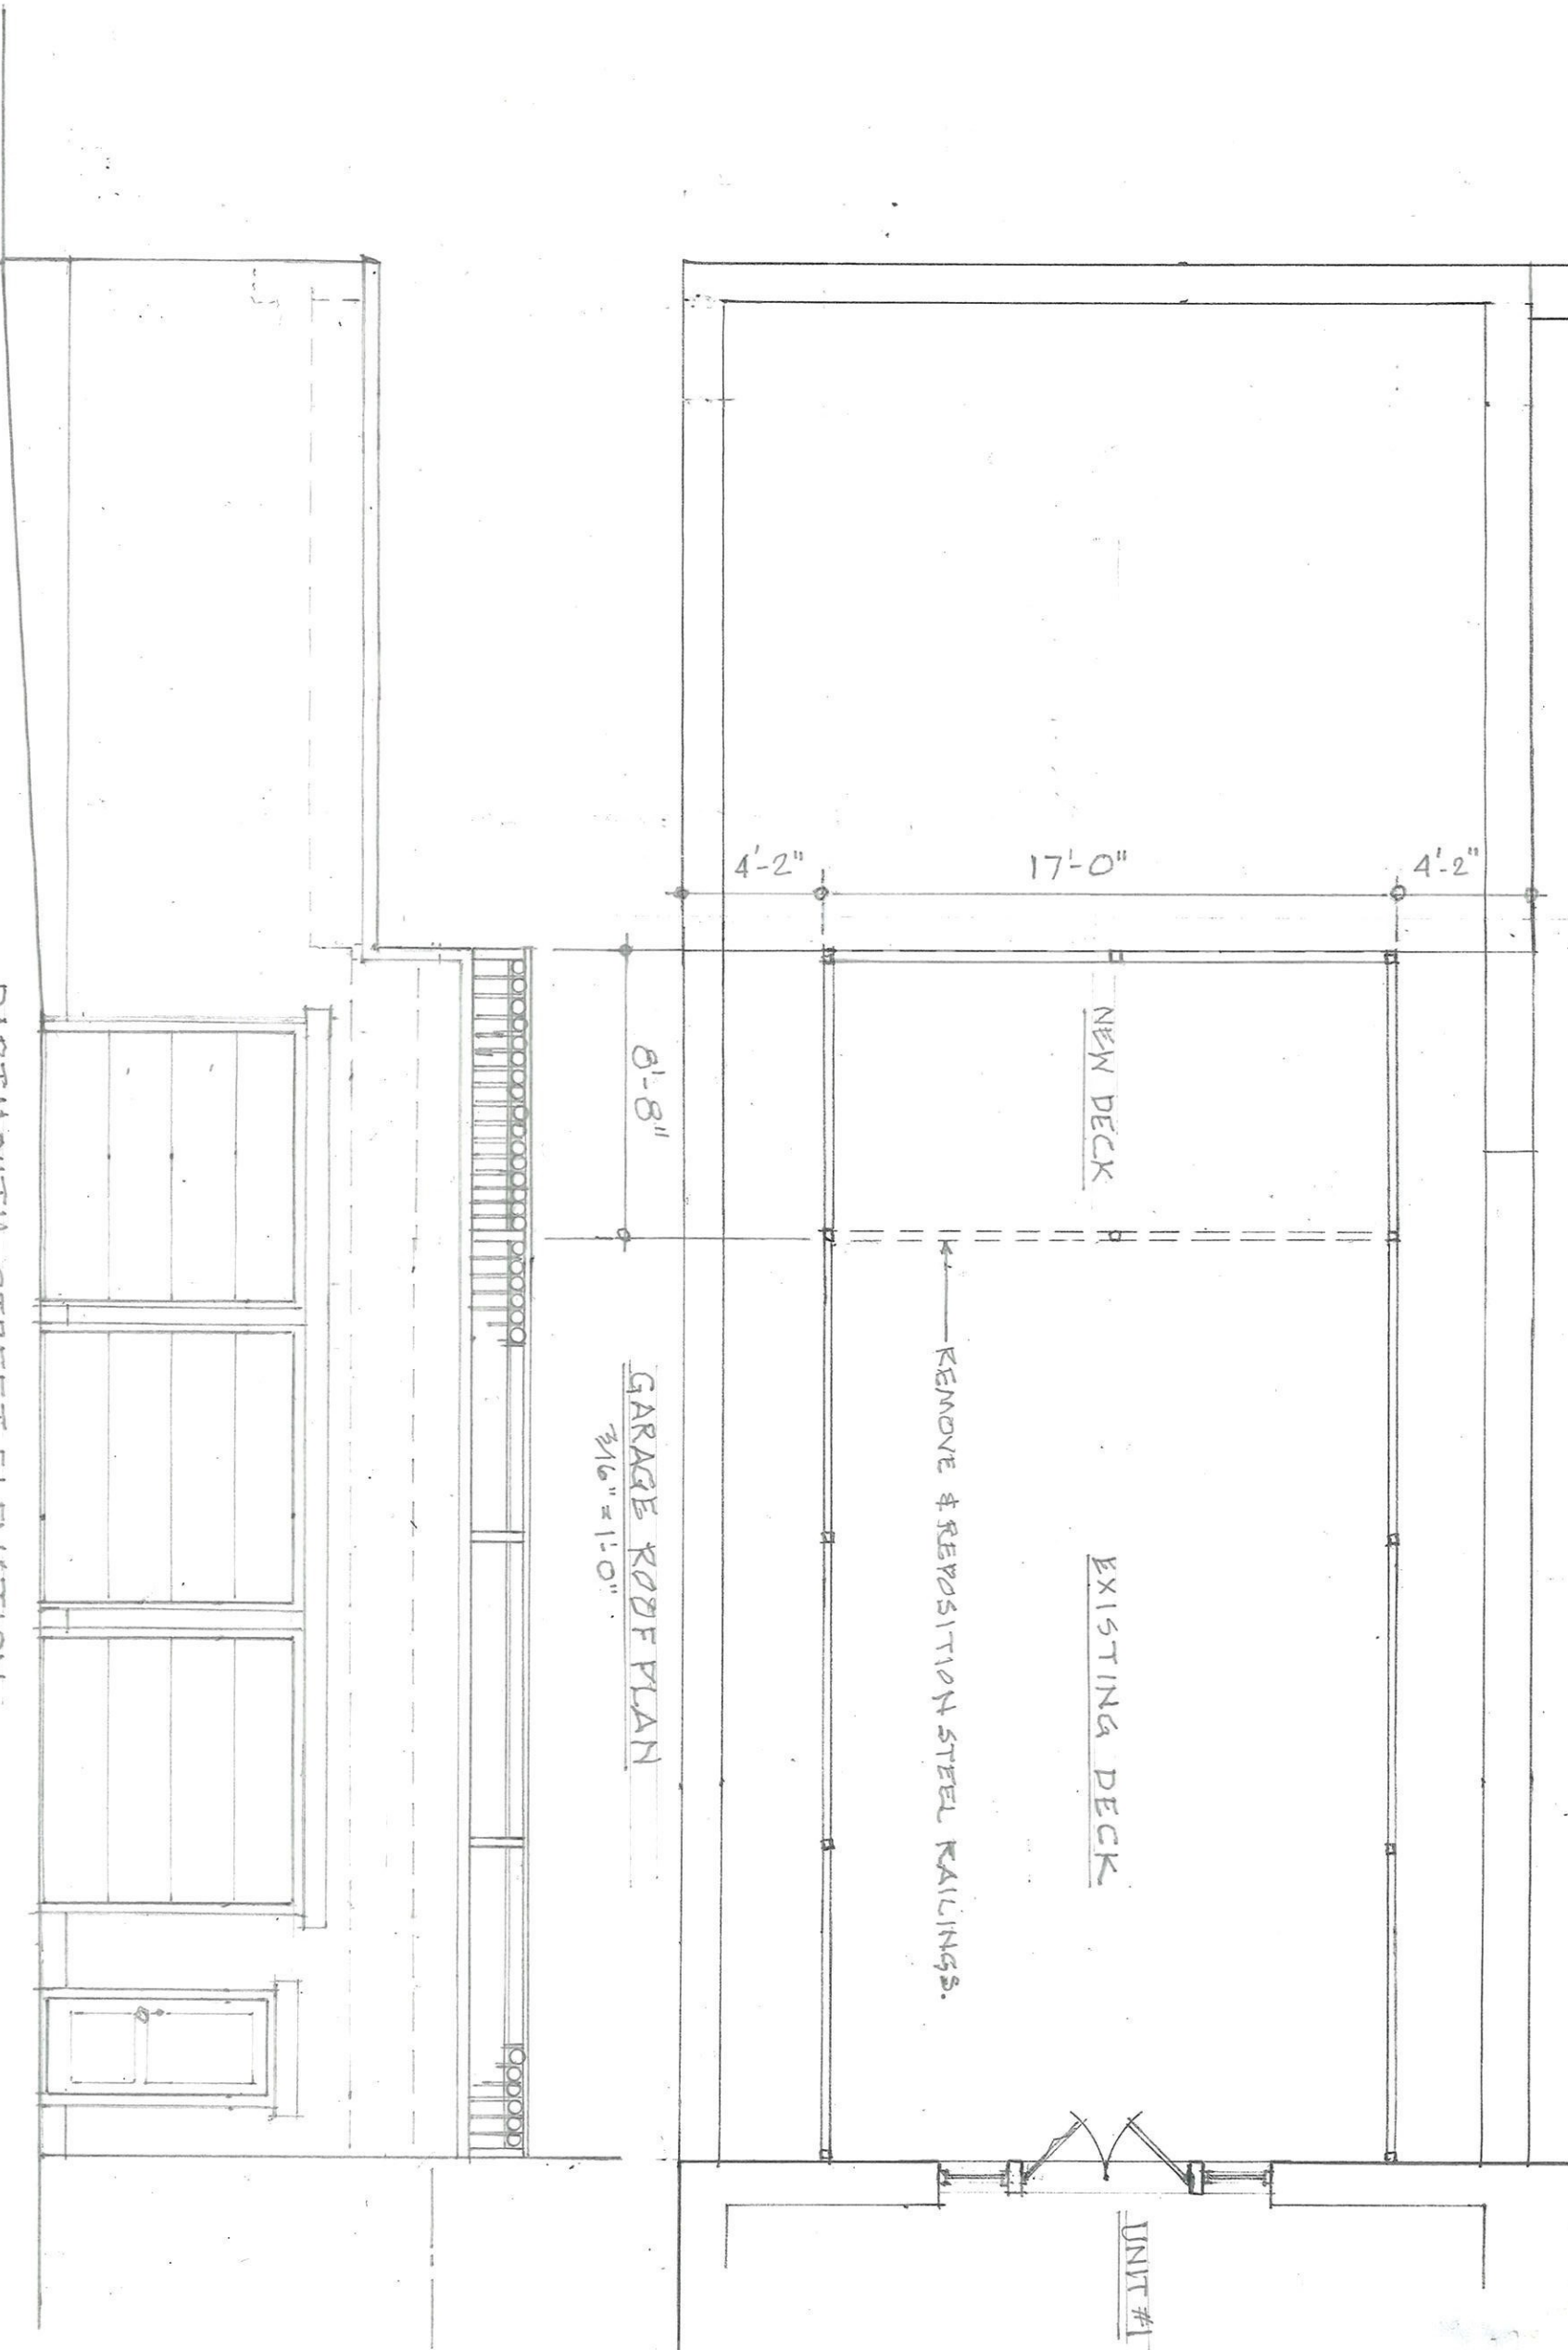

GARAGE ROOF PLAN  
3/16" = 1'-0"


NEW DECK

EXISTING DECK

REMOVE & REPOSITION STEEL RAILINGS.

UNIT #1

ARCHITECT  
PAUL ALDEN CURTIS A·I·A INC.  
13 DWIGHT STREET · BOSTON · 02118  
(617) 423-7896

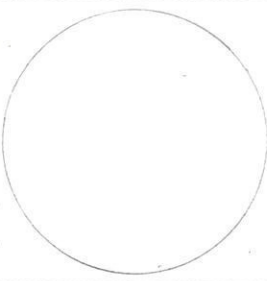

234 BEACON STREET  
Boston