



EXISTING
FENCE / GATE TO
BE REMOVED



PORTION OF
STONE WALL TO
BE REMOVED




Property of South End Historical Society



Property of South End Historical Society



Property of South End Historical

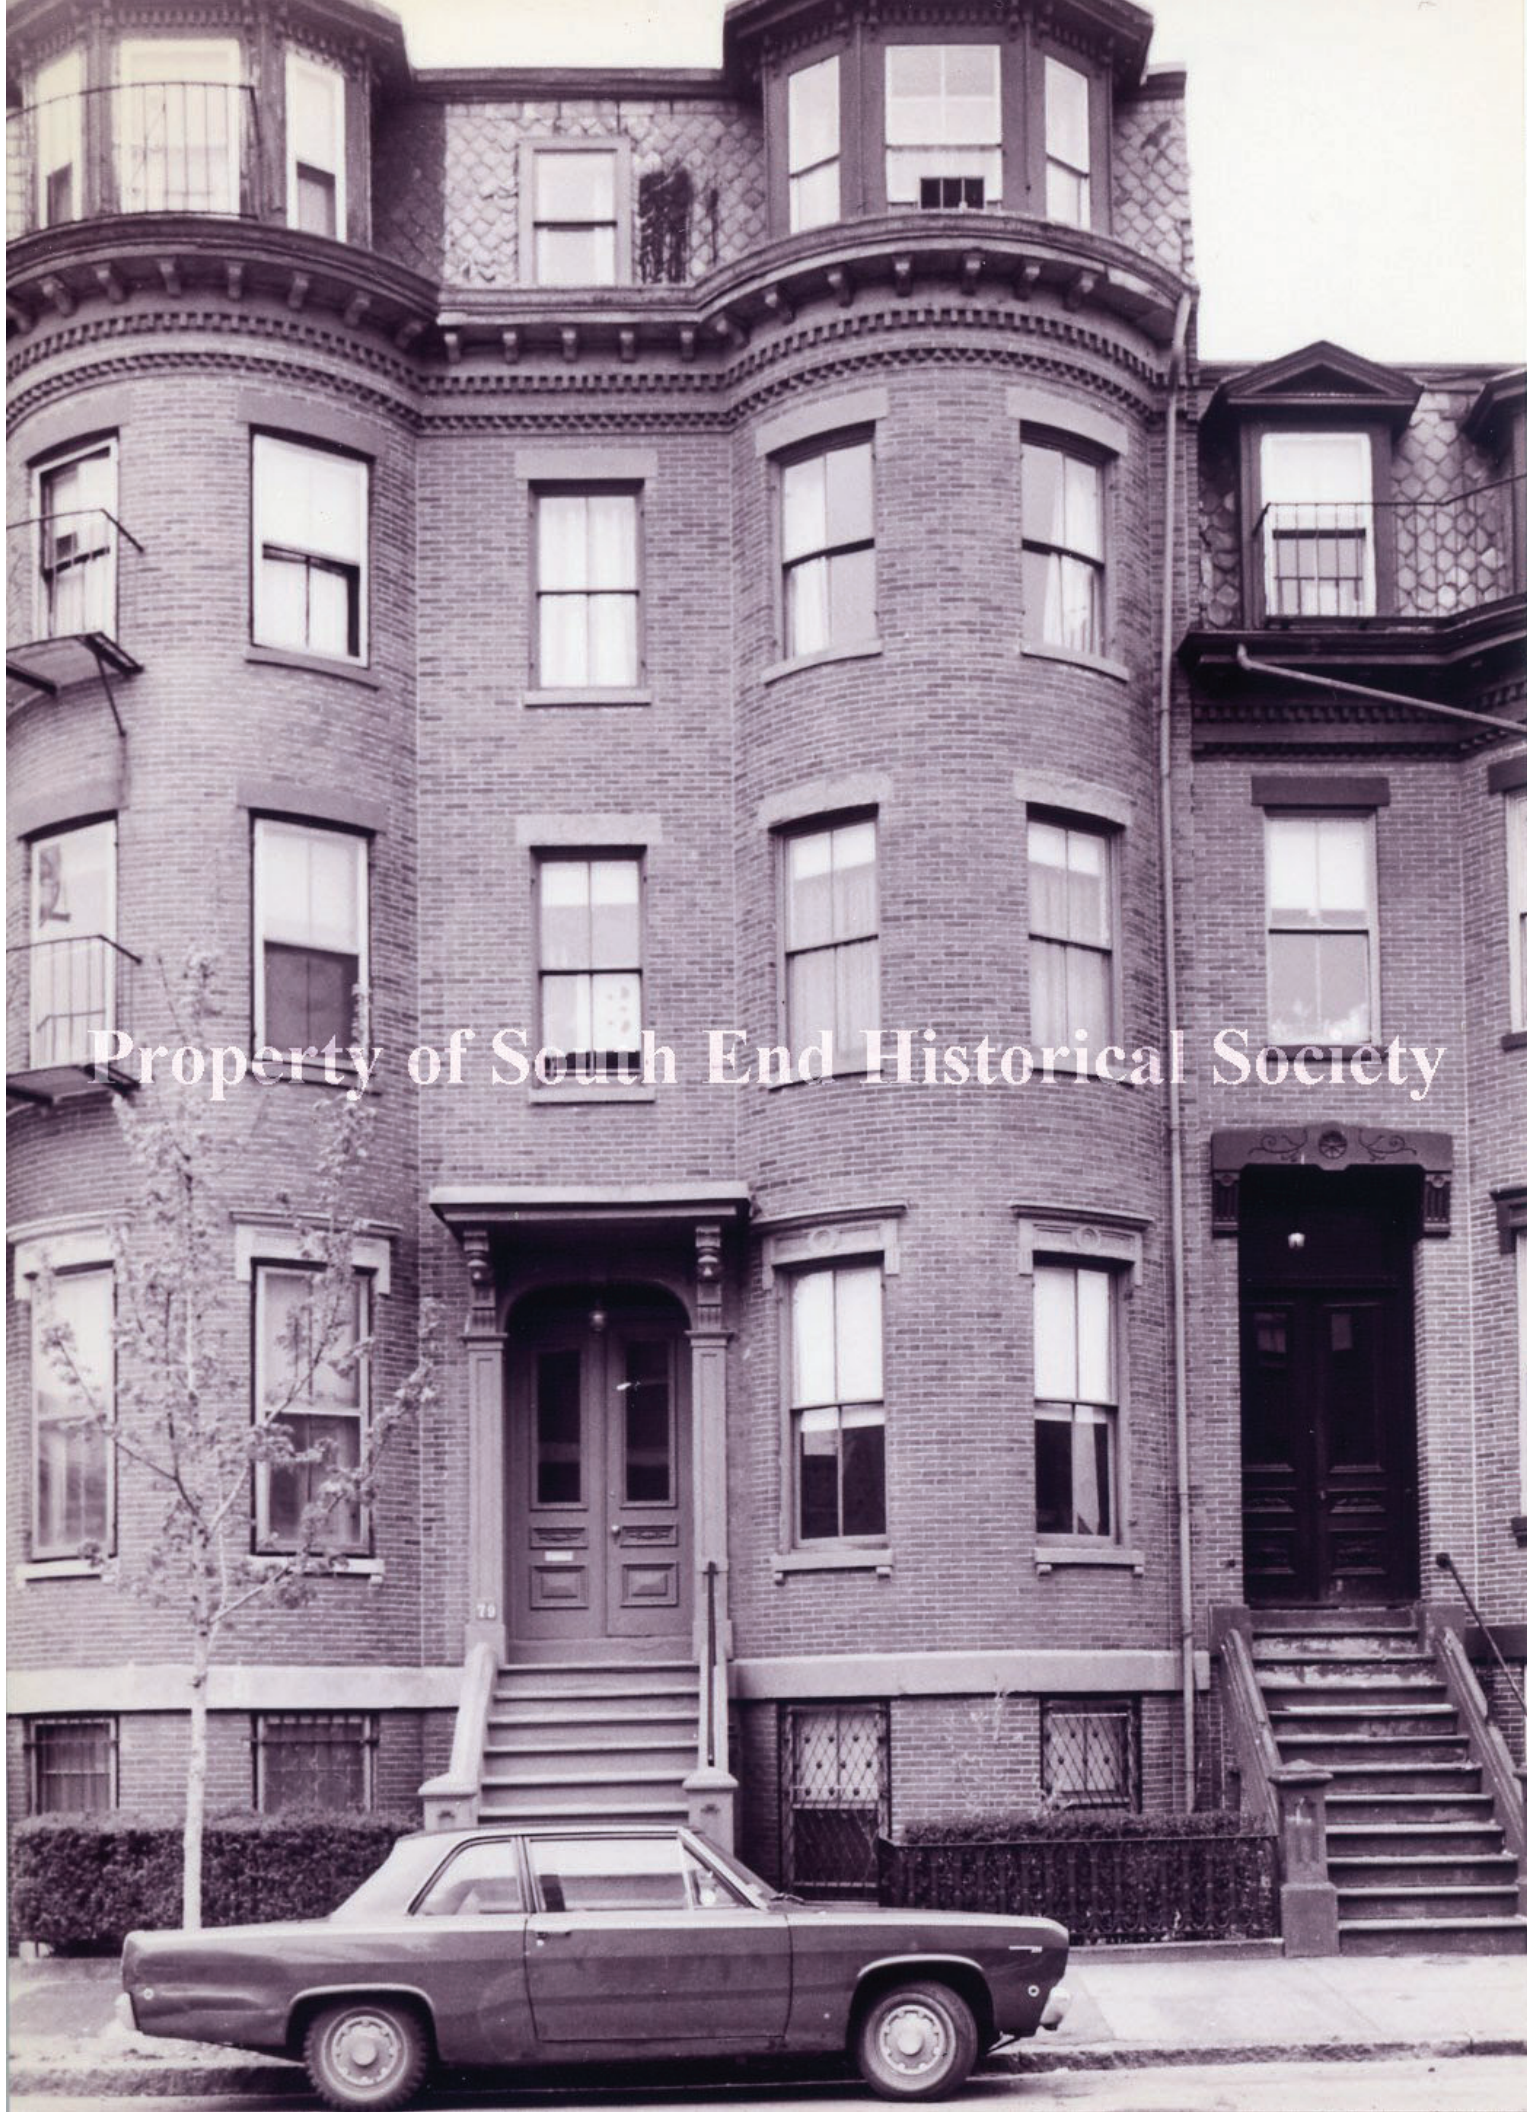

Property of South End Historical Society



FENCE @ 71 MONTGOMERY



FENCE @ 73 MONTGOMERY



FENCE @ 75 MONTGOMERY



FENCE @ 77 MONTGOMERY



FENCE @ 79 MONTGOMERY




FENCE @ 81 MONTGOMERY



FENCE @ 83 MONTGOMERY

FENCE @ 77 MONTGOMERY



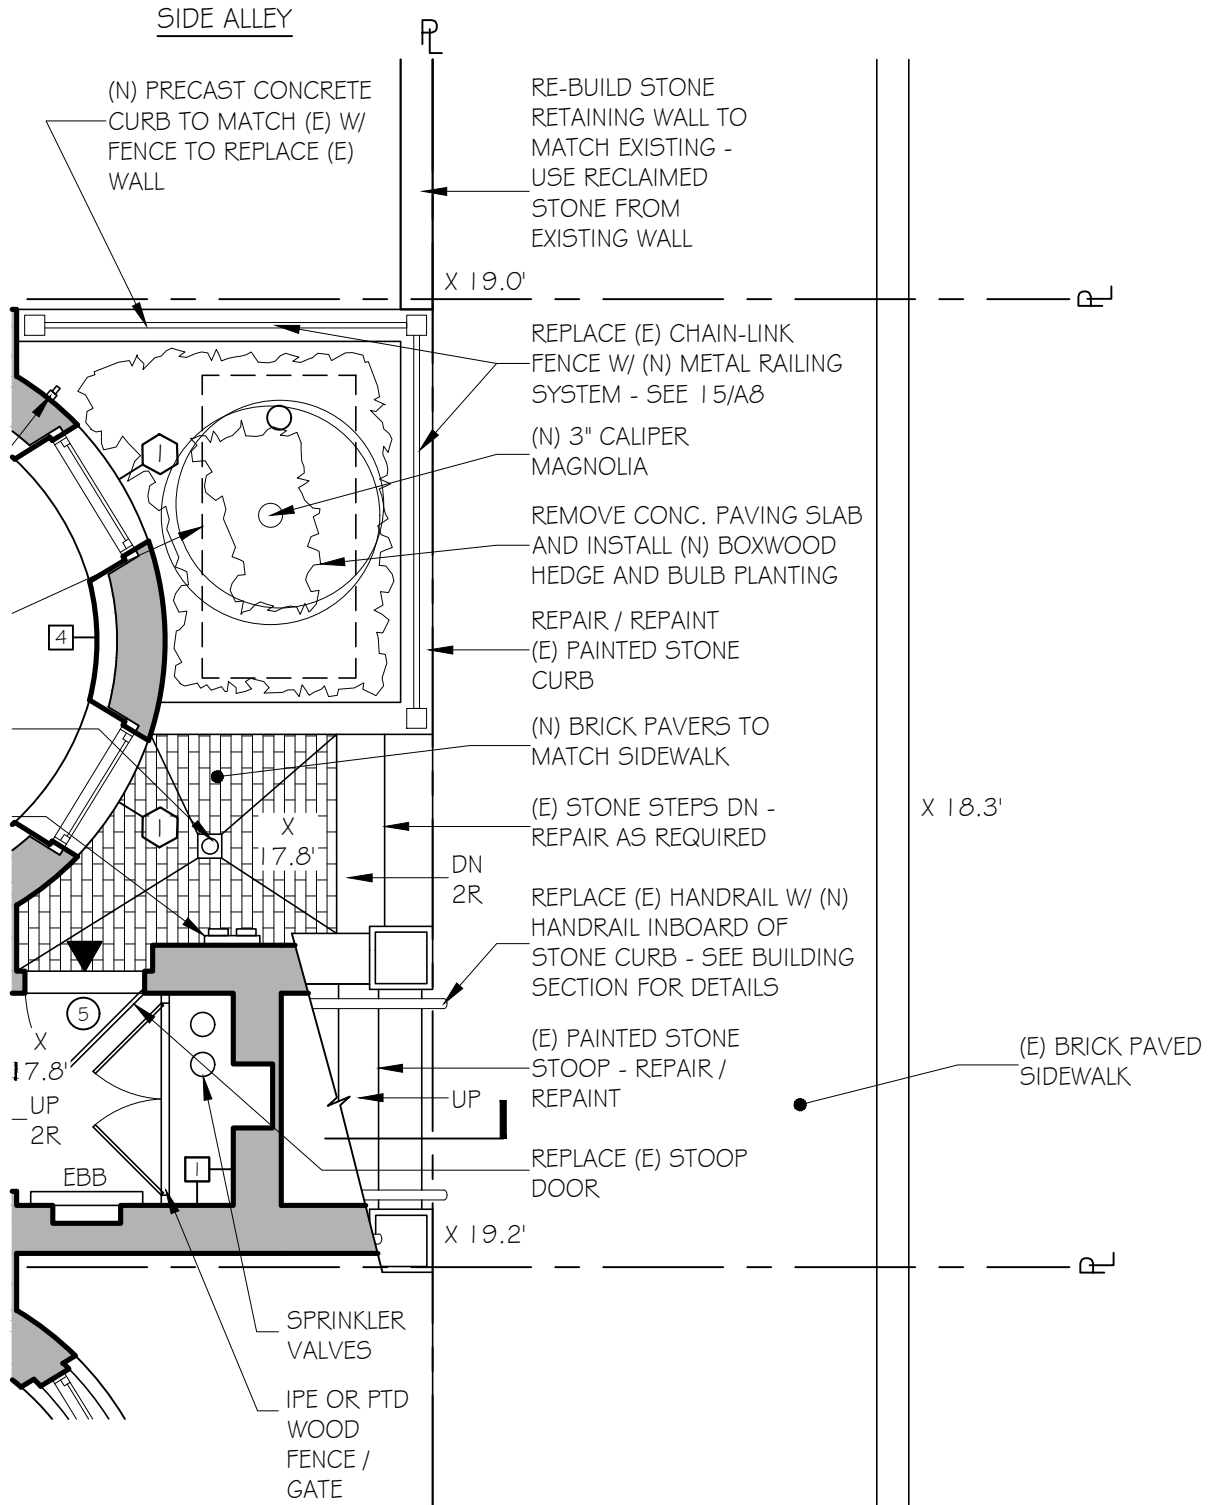

JOB NO: 2031 SCALE: 1/4" = 1'-0" DATE: 09.02.21


FRONT YARD PLAN

SK
1


G D GRASSI DESIGN GROUP 46 Waltham Street, Suite 3A
Boston, MA 02118
Phone 617-956-9992
Fax 917-956-9993

B G BEAUCHEMIN GRASSI INTERIORS


69 MONTGOMERY ST
BOSTON, MA

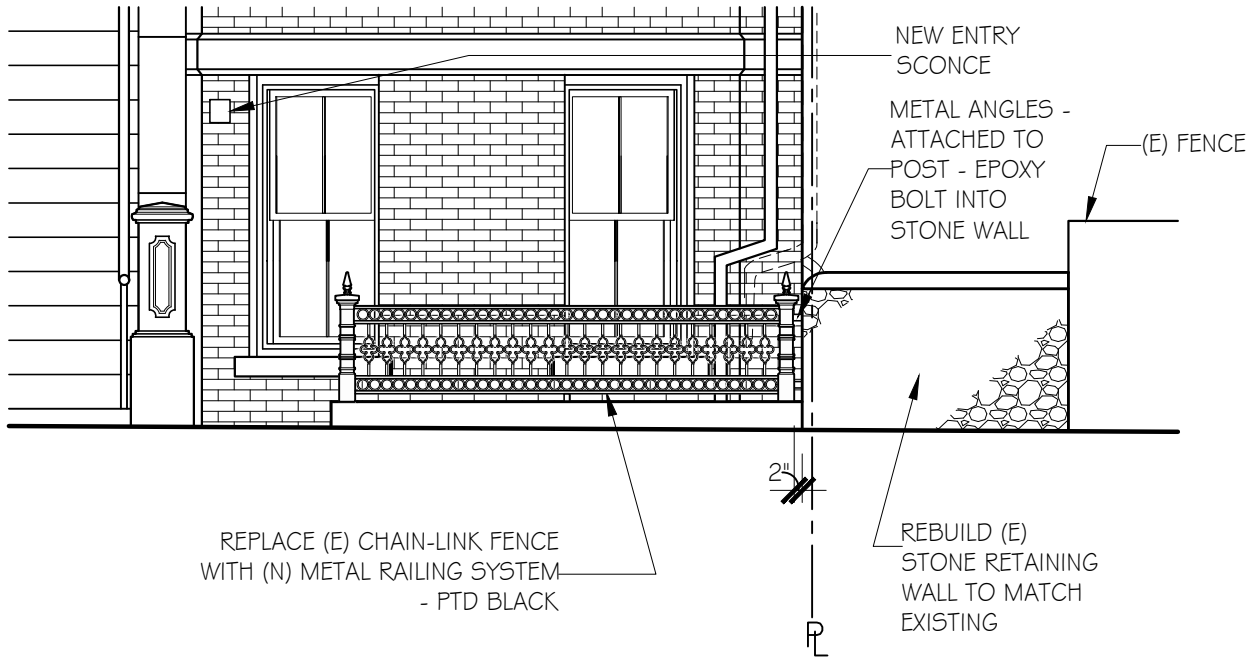


SOUTH BUILDING ELEVATION

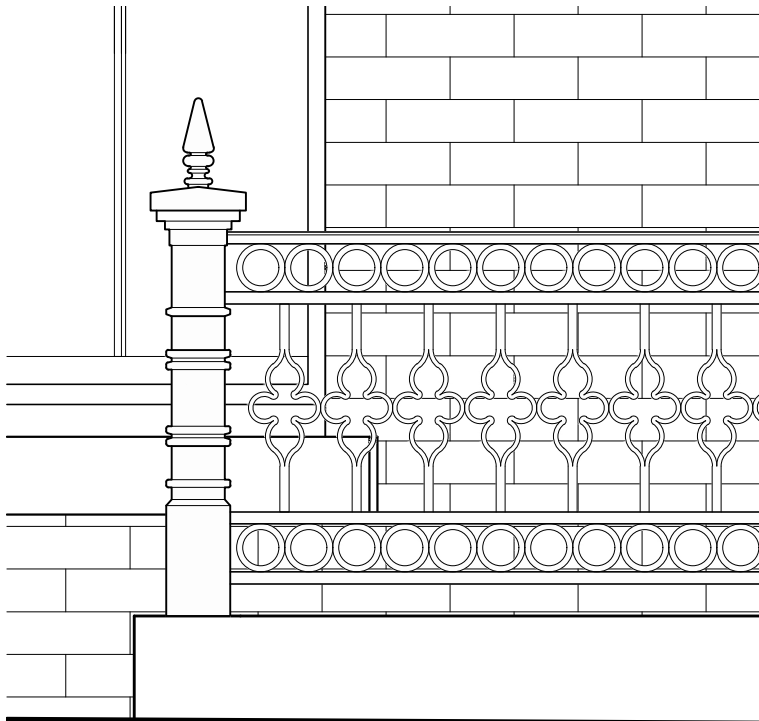

JOB NO: 2031	SCALE: 1/4" = 1'-0"	DATE: 09.02.21	FRONT YARD ELEVATION - OPTION 1	SK 2A
GD GRASSI DESIGN GROUP		46 Waltham Street, Suite 3A Boston, MA 02118 Phone 617-956-9992 Fax 917-956-9993		
BG BEAUCHEMIN GRASSI INTERIORS		<u>69 MONTGOMERY ST</u> BOSTON, MA		

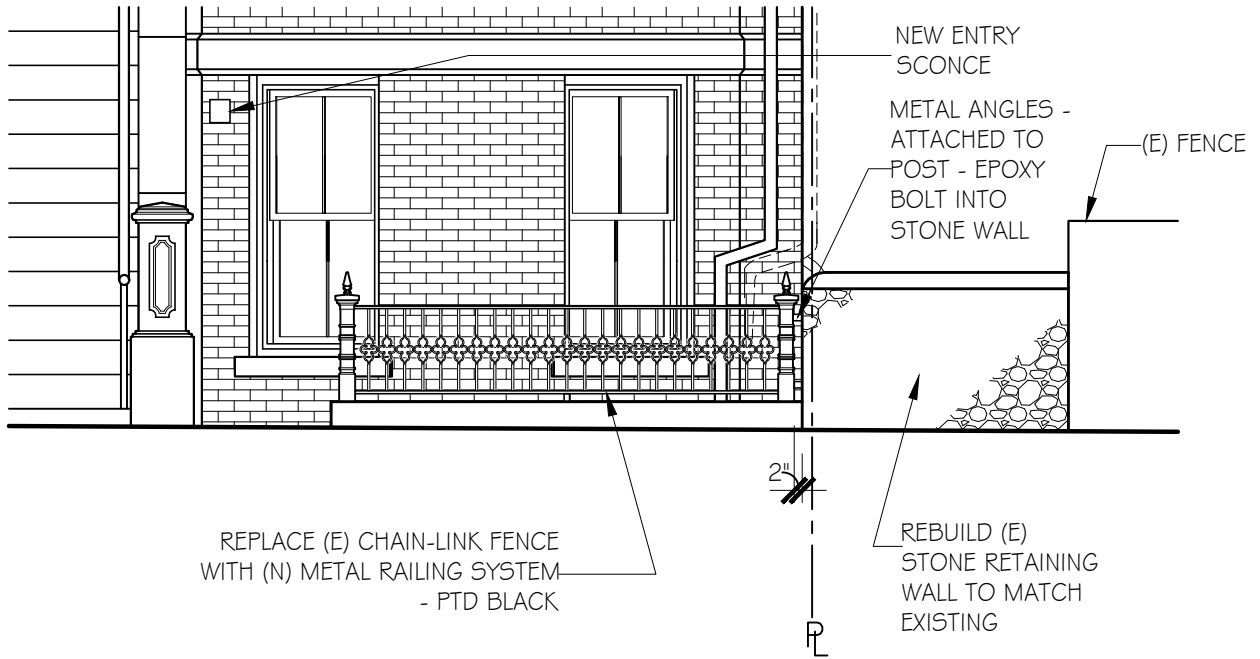

SOUTH BUILDING ELEVATION

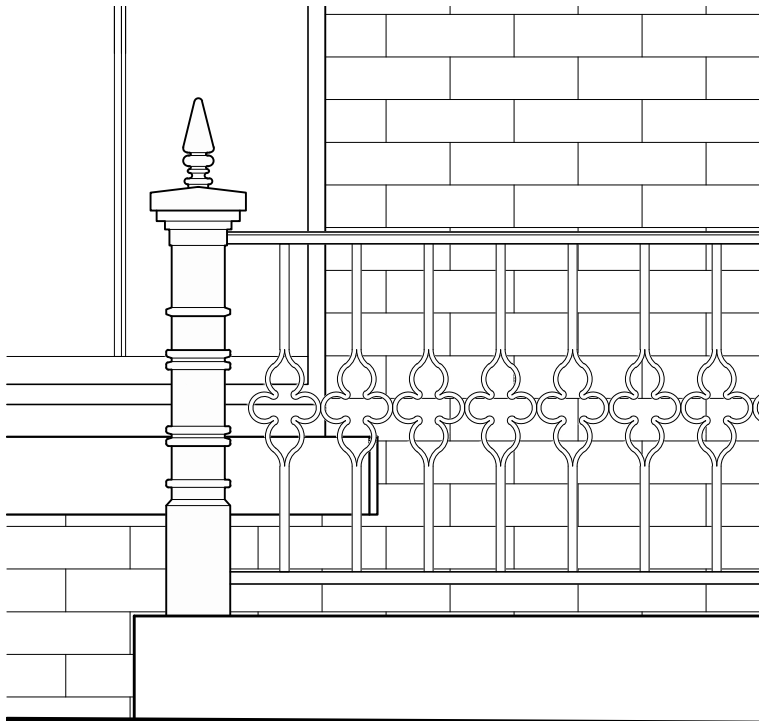

JOB NO:
2031

SCALE:
1/4" = 1'-0"

DATE: 09.02.21

FRONT YARD ELEVATION - OPTION 2



GRASSI DESIGN GROUP


46 Waltham Street, Suite 3A
Boston, MA 02118
Phone 617-956-9992
Fax 917-956-9993

BEAUCHEMIN GRASSI INTERIORS


69 MONTGOMERY ST

BOSTON, MA


SK
2B

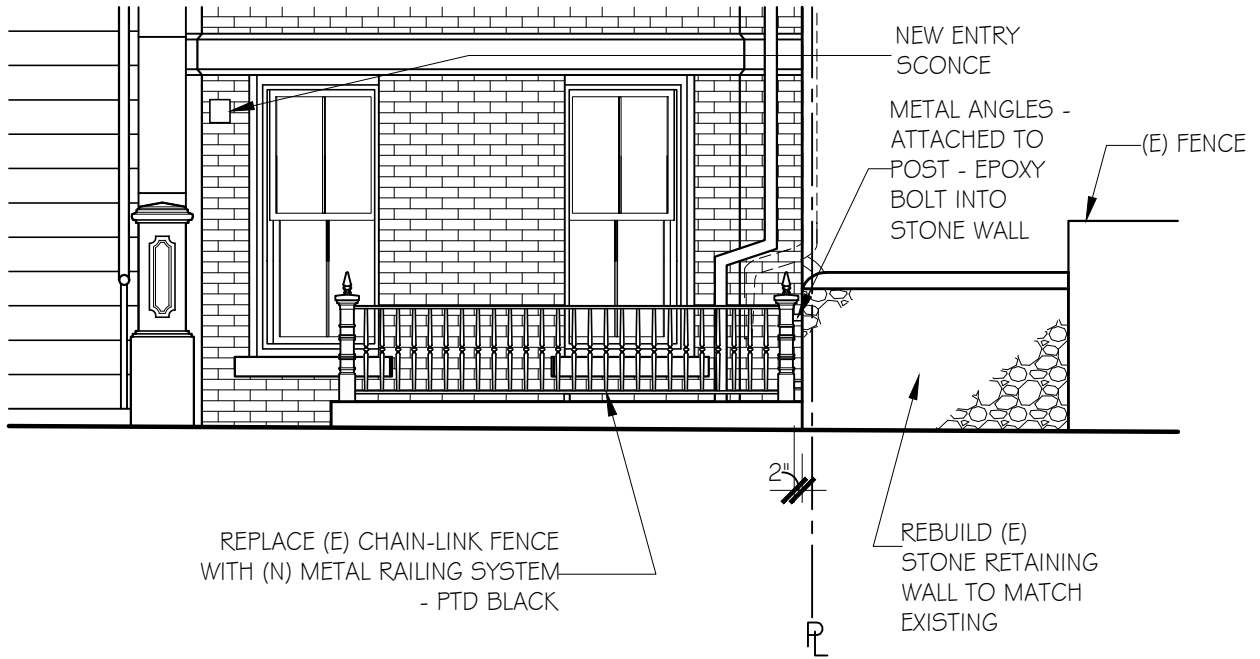

SOUTH BUILDING ELEVATION

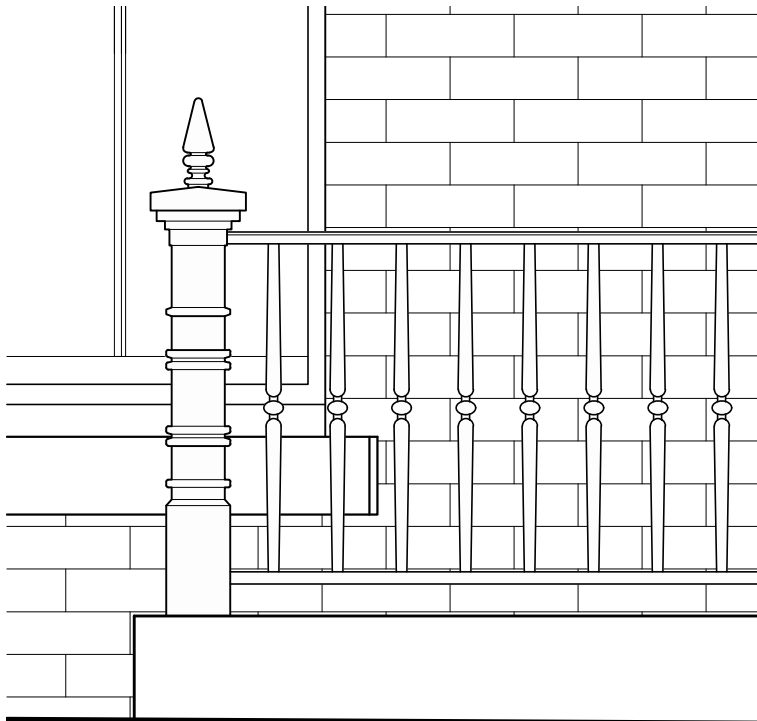

JOB NO: 2031	SCALE: 1/4" = 1'-0"	DATE: 09.02.21	FRONT YARD ELEVATION - OPTION 3	SK 2C
GD GRASSI DESIGN GROUP		46 Waltham Street, Suite 3A Boston, MA 02118 Phone 617-956-9992 Fax 917-956-9993		
BG BEAUCHEMIN GRASSI INTERIORS		<u>69 MONTGOMERY ST</u> BOSTON, MA		

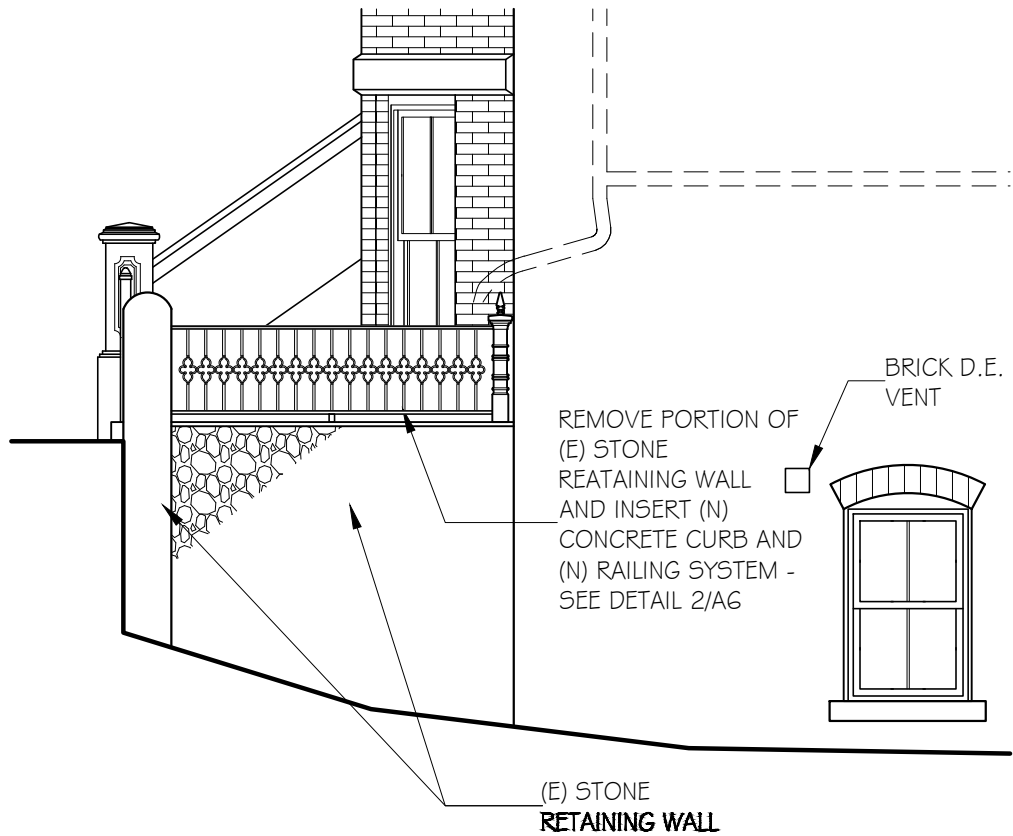

WEST BUILDING ELEVATION

$\frac{1}{4}'' = 1'-0''$

JOB NO: 2031	SCALE: 1/4" = 1'-0"	DATE: 09.02.21	FRONT YARD SIDE ELEVATION -	SK 3
<div style="display: flex; justify-content: space-between; align-items: center;"> <div style="display: flex; align-items: center;"> <div style="font-size: 2em; margin-right: 5px;">G D</div> <div>GRASSI DESIGN GROUP</div> </div> <div style="font-size: 0.8em;"> 46 Waltham Street, Suite 3A Boston, MA 02118 Phone 617-956-9992 Fax 917-956-9993 </div> </div>			<div style="font-size: 1.2em; margin-bottom: 5px;"><u>69 MONTGOMERY ST</u></div> <div style="font-size: 0.8em;">BOSTON, MA</div>	
<div style="display: flex; align-items: center;"> <div style="font-size: 2em; margin-right: 5px;">B G</div> <div>BEAUCHEMIN GRASSI INTERIORS</div> </div>				