



NO PARKING



NO PARKING





Rhode Island
15865
Veteran

NOVA
VICTA



179



179

181

MARLBOROUGH ST

179 MARLBOROUGH
BOSTON, MA 02116

REVISIONS

| MARK | ISSUE | DATE |
|------|-------|------|
| | | |



DRAWING INFORMATION


| | |
|------------|--------------|
| ISSUE: | |
| DATE: | 1/24/2020 |
| PROJECT #: | 19113 |
| SCALE: | As indicated |

DRAWING TITLE


SITE PLAN

DRAWING NUMBER


A-010

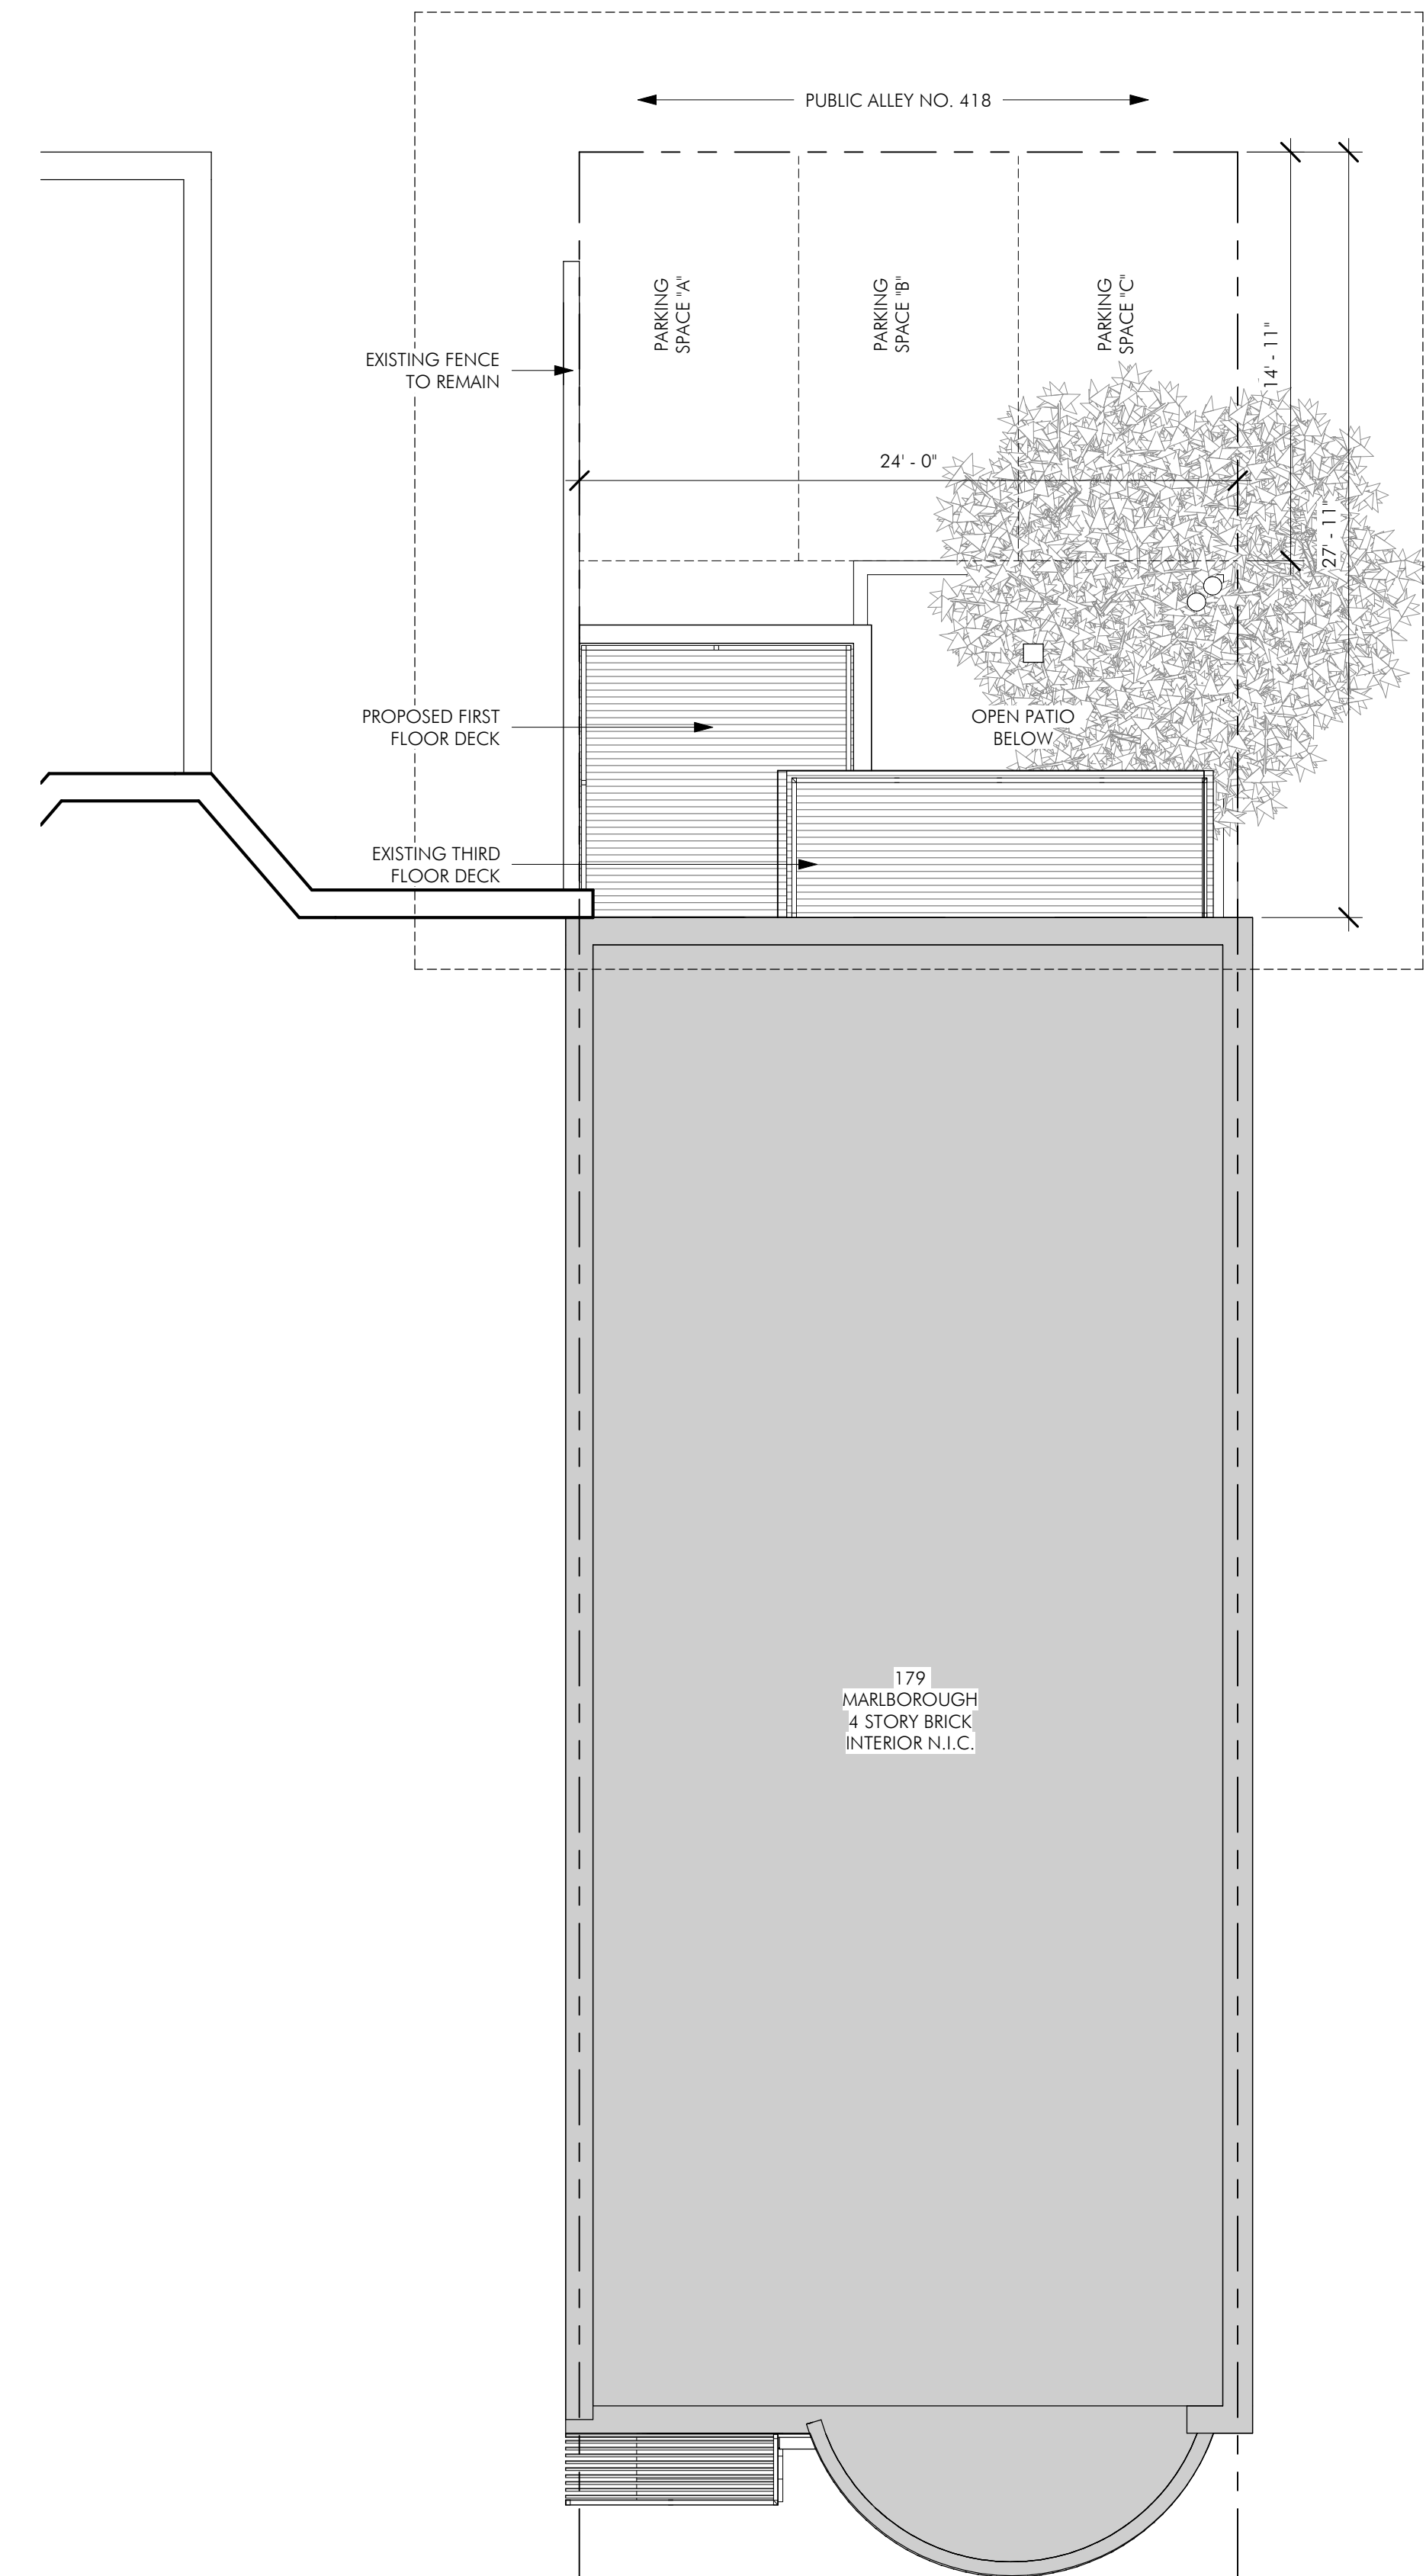

1 SITE PLAN
3/16" = 1'-0"

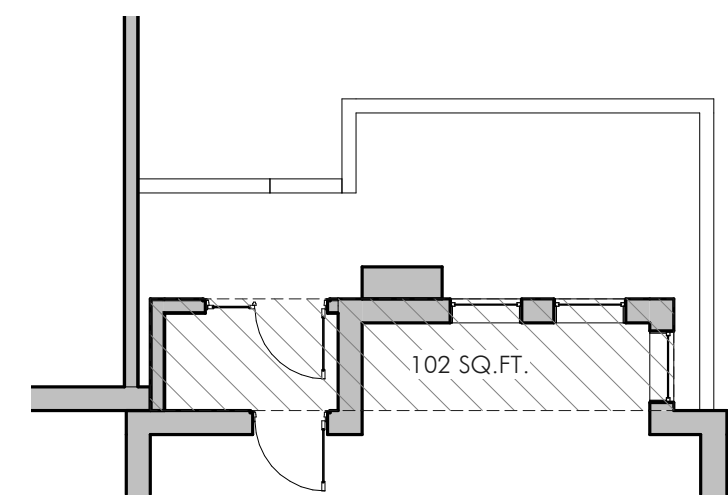

3 GARDEN LEVEL PLAN- EXISTING SQUARE FOOTAGE
1/8" = 1'-0"

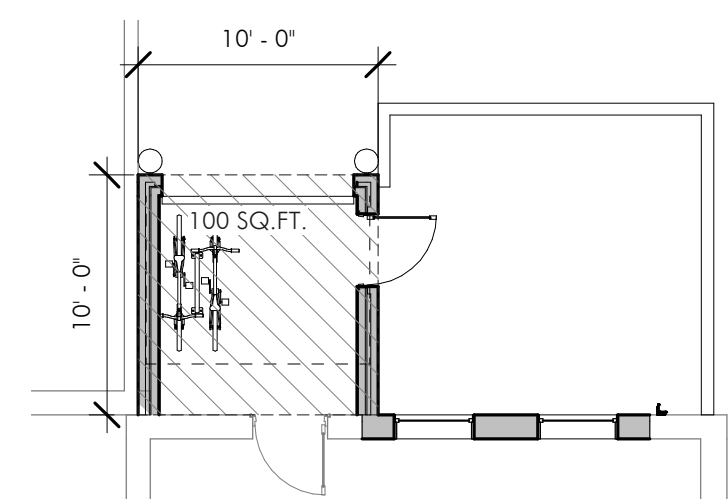

2 GARDEN LEVEL PLAN- PROPOSED SQUARE FOOTAGE
1/8" = 1'-0"


| | |
|------------------|----------------|
| LOT SIZE | 2,688 SQ.FT. |
| F.A.R. | 3.0 |
| ALLOWABLE SQ.FT. | 8,064 SQ.FT. |
| EXISTING SQ.FT. | ± 7,200 SQ.FT. |
| AVAILABLE SQ.FT. | ± 864 SQ.FT. |



1C PARTIAL ELEVATION - EAST
1/4" = 1'-0"




1A REAR ELEVATION - PROPOSED
1/4" = 1'-0"

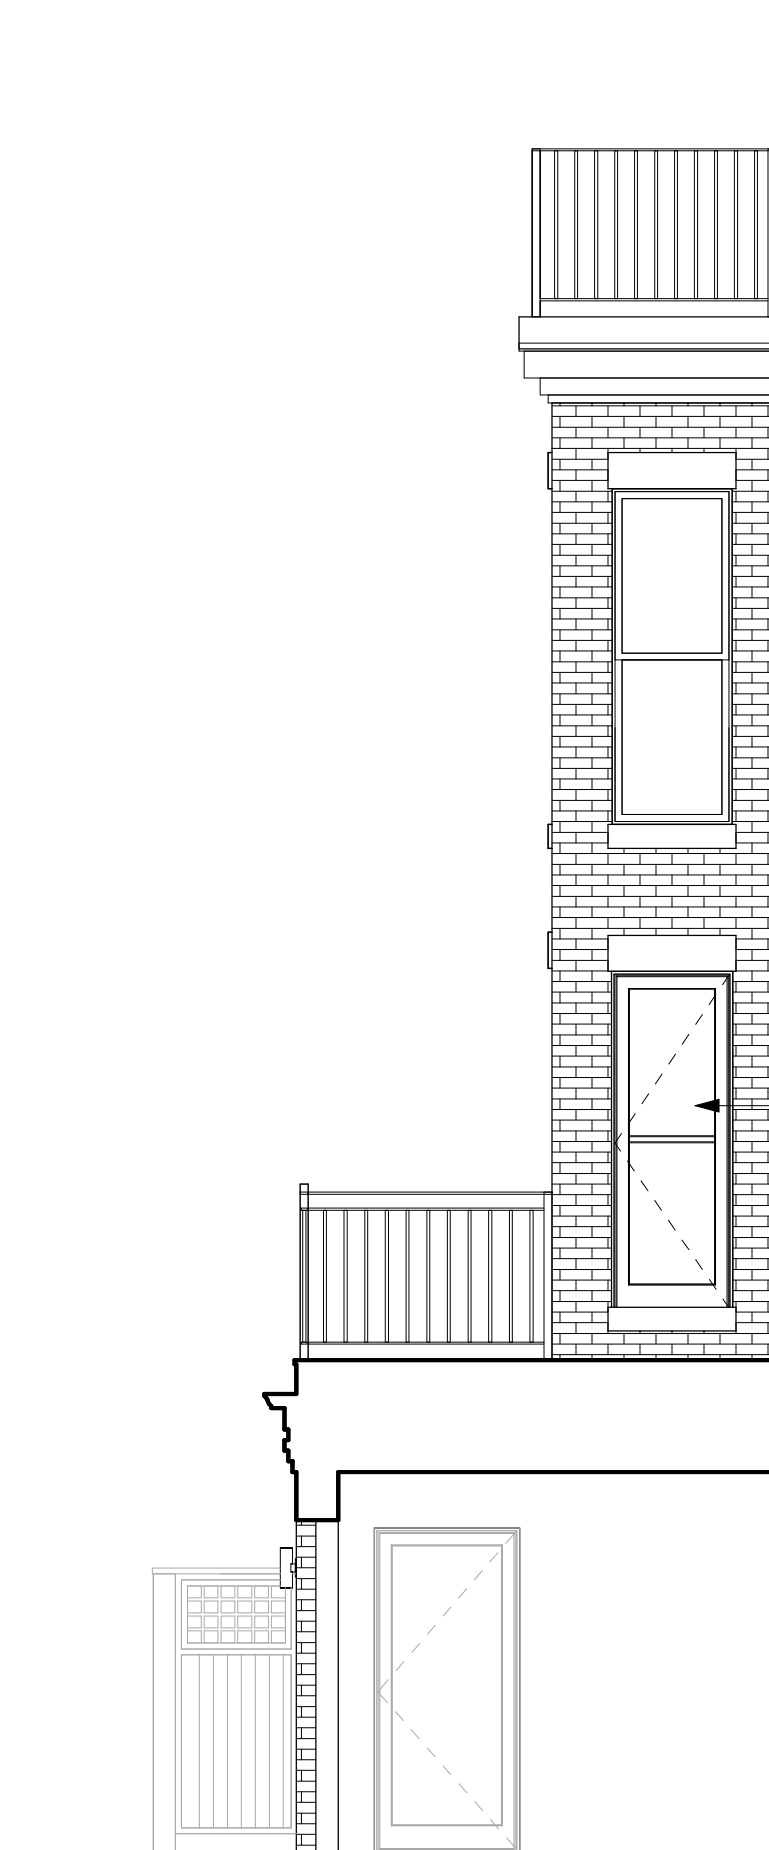


1D PARTIAL ELEVATION - WEST
1/4" = 1'-0"

NEW WOOD DOOR IN EXISTING MASONRY OPENING. CHECK RAIL TO MIMIC DOUBLE-HUNG WINDOW. MAINTAIN HEAD AND LINTEL

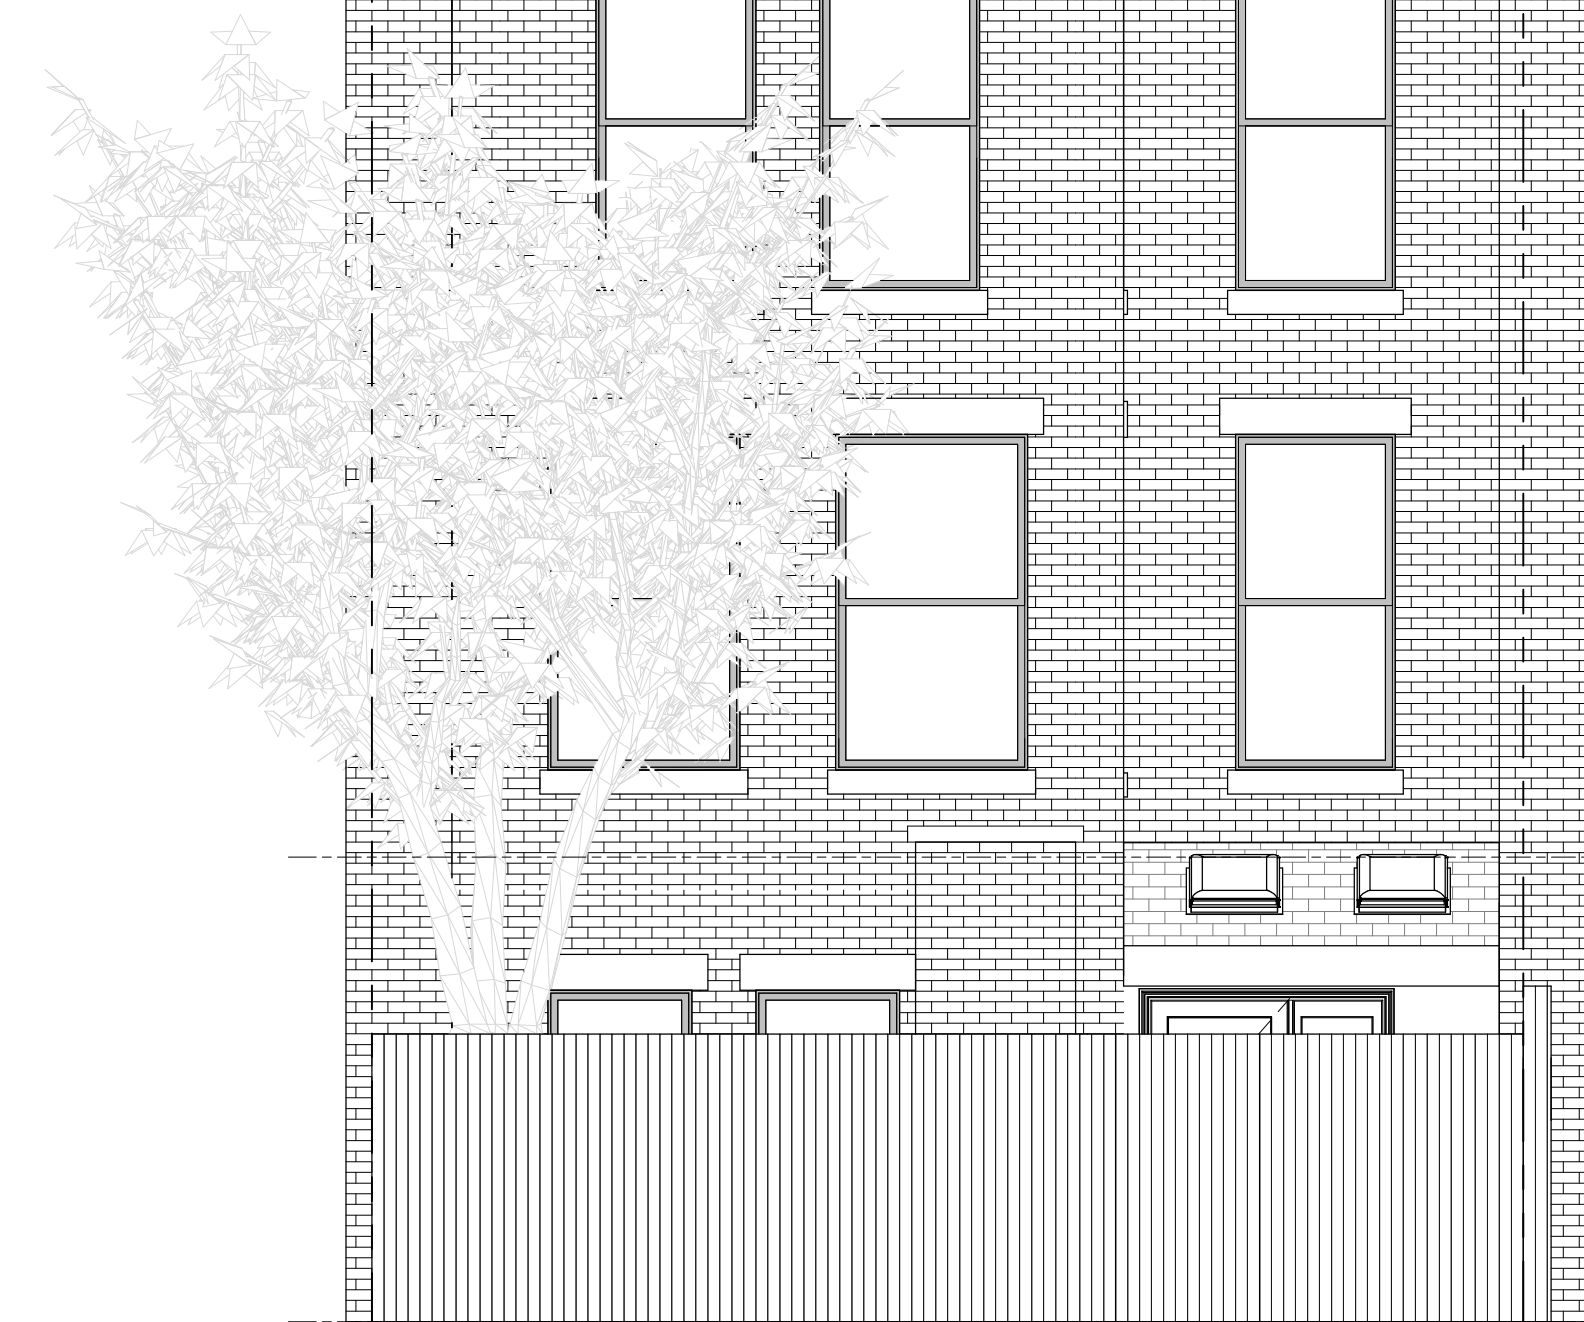

2A REAR ELEVATION - EXISTING
1/4" = 1'-0"

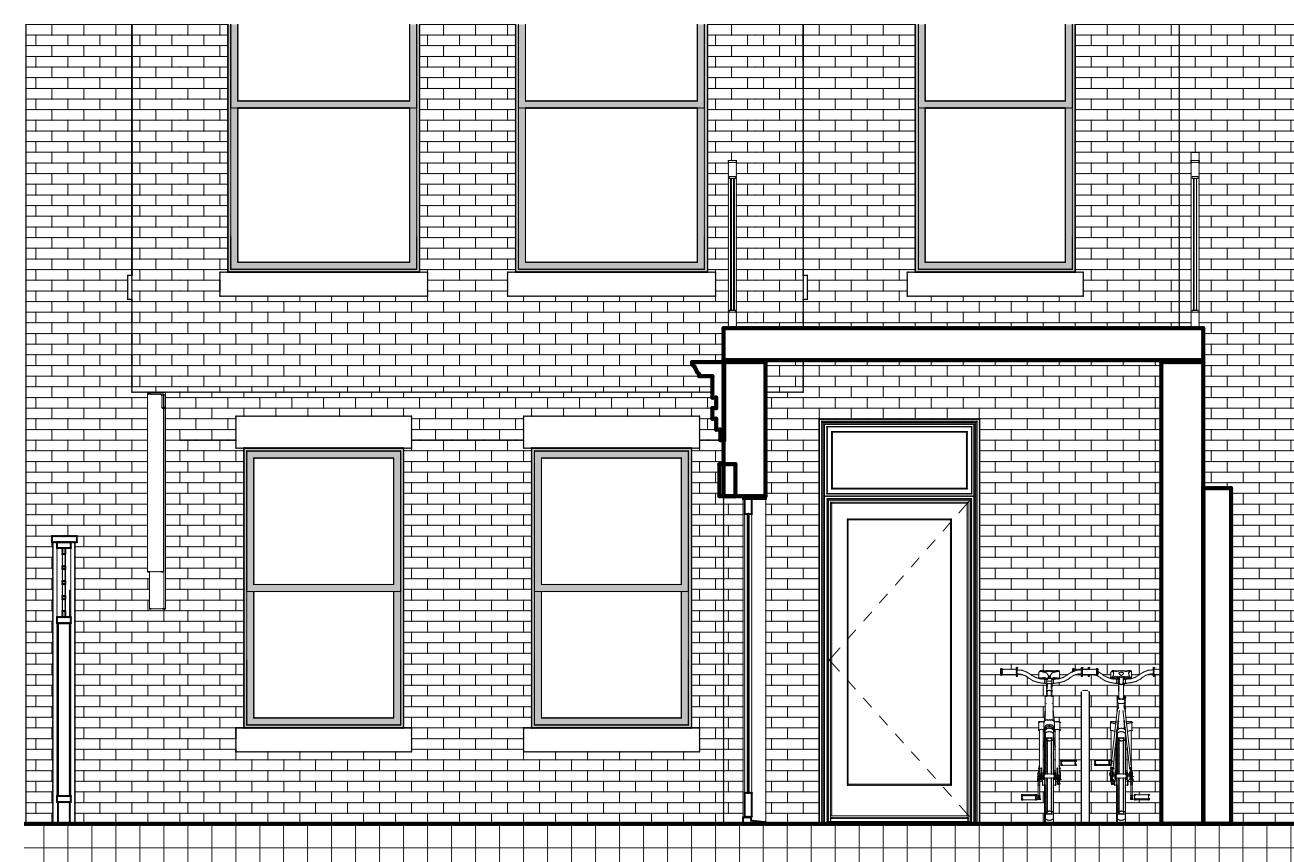

1B PARTIAL ELEVATION WITHIN PATIO - PROPOSED
1/4" = 1'-0"



2B PARTIAL ELEVATION WITHIN PATIO - EXISTING
1/4" = 1'-0"

179 MARLBOROUGH
 BOSTON, MA 02116

REVISIONS

| MARK | ISSUE | DATE |
|------|-------|------|
| | | |

DRAWING INFORMATION

| | |
|------------|-----------|
| ISSUE: | |
| DATE: | 1/24/2020 |
| PROJECT #: | 19113 |
| SCALE: | |

DRAWING TITLE
EXTERIOR VIEWS

DRAWING NUMBER
A-210

