




EXETER STREET

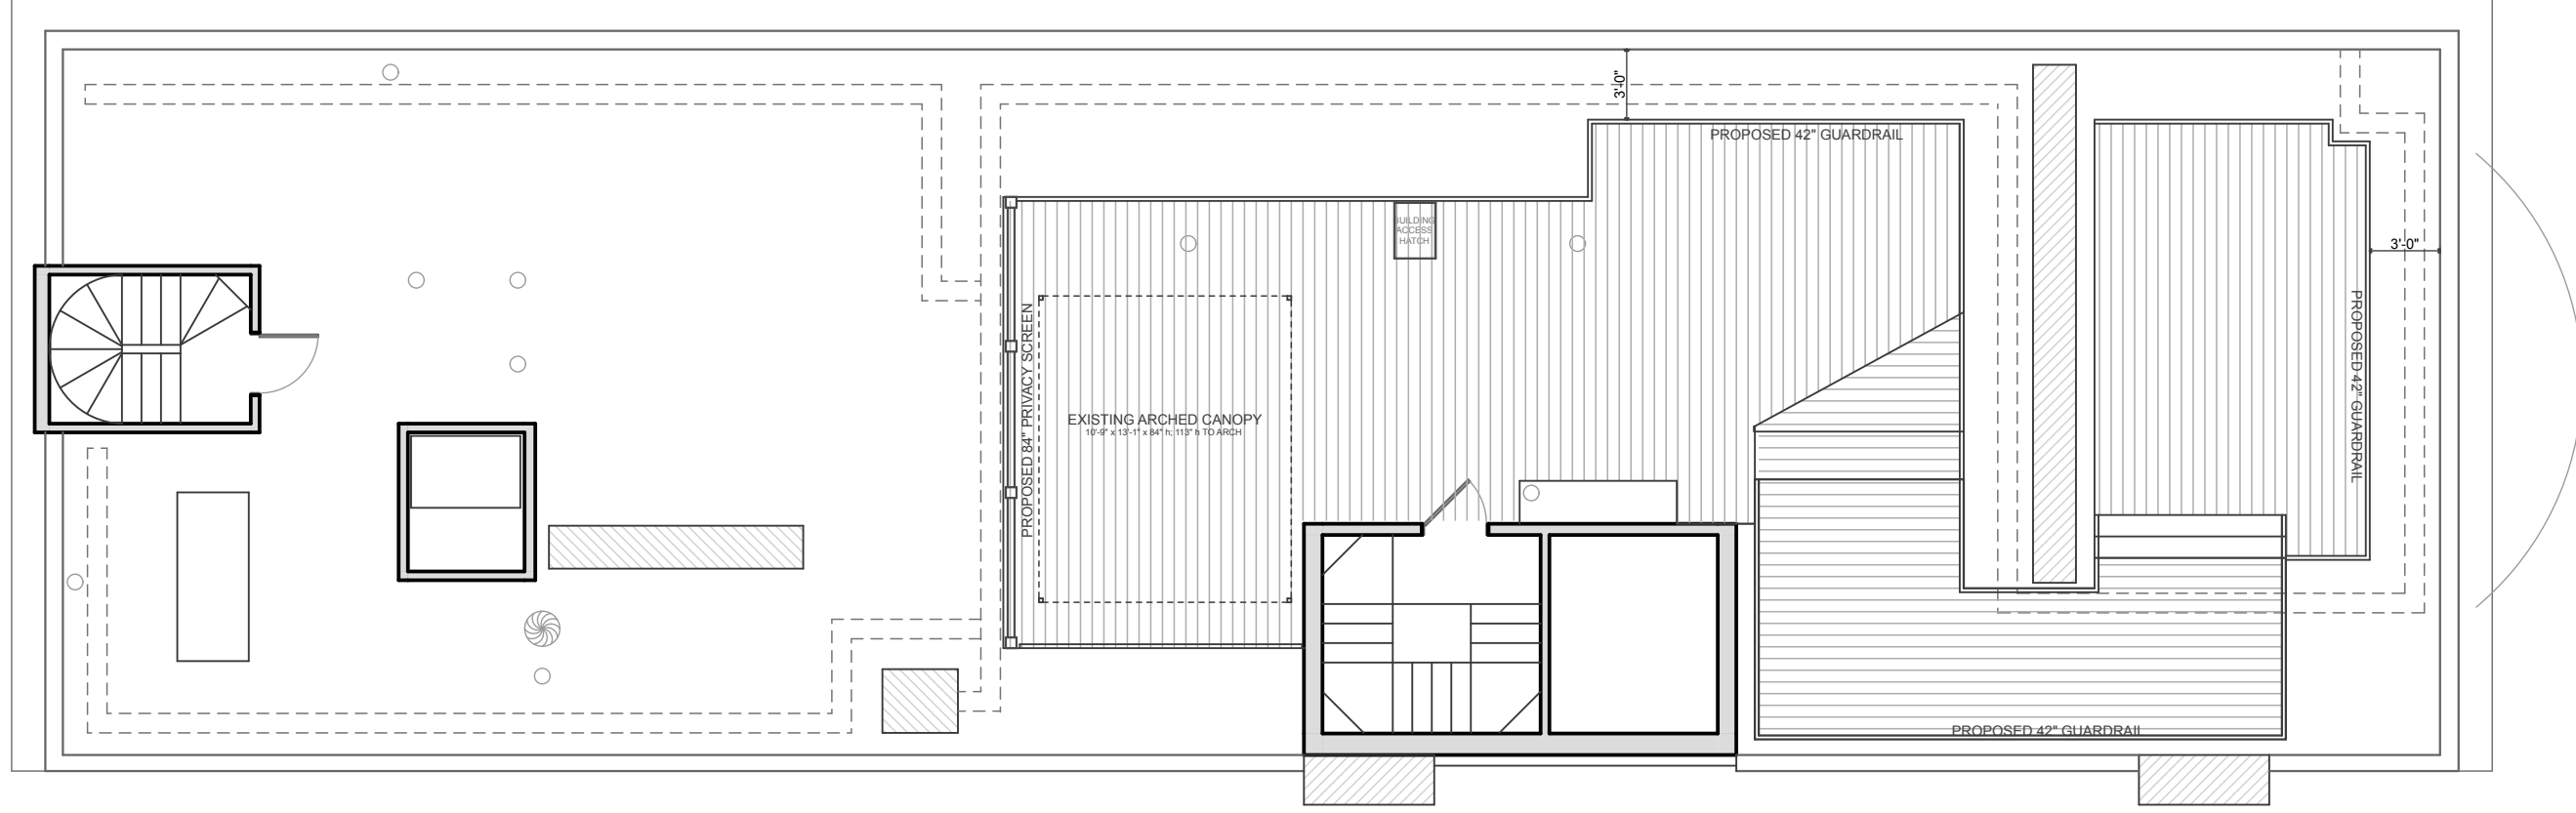



COMMONWEALTH AVE.

A1


HOWLAND ARCHITECTURE STUDIO  
INCORPORATED  
15 PLEASANT AVENUE · SOMERVILLE, MA, 02143 · (617) 661-2030  
WWW.HOWLANDARCHITECTURE.COM

ROOF DECK - PROPOSED  
ROOF LEVEL  
192 COMMONWEALTH AVE, BOSTON

SCALE 1/8" = 1'-0"  
10/01/2021

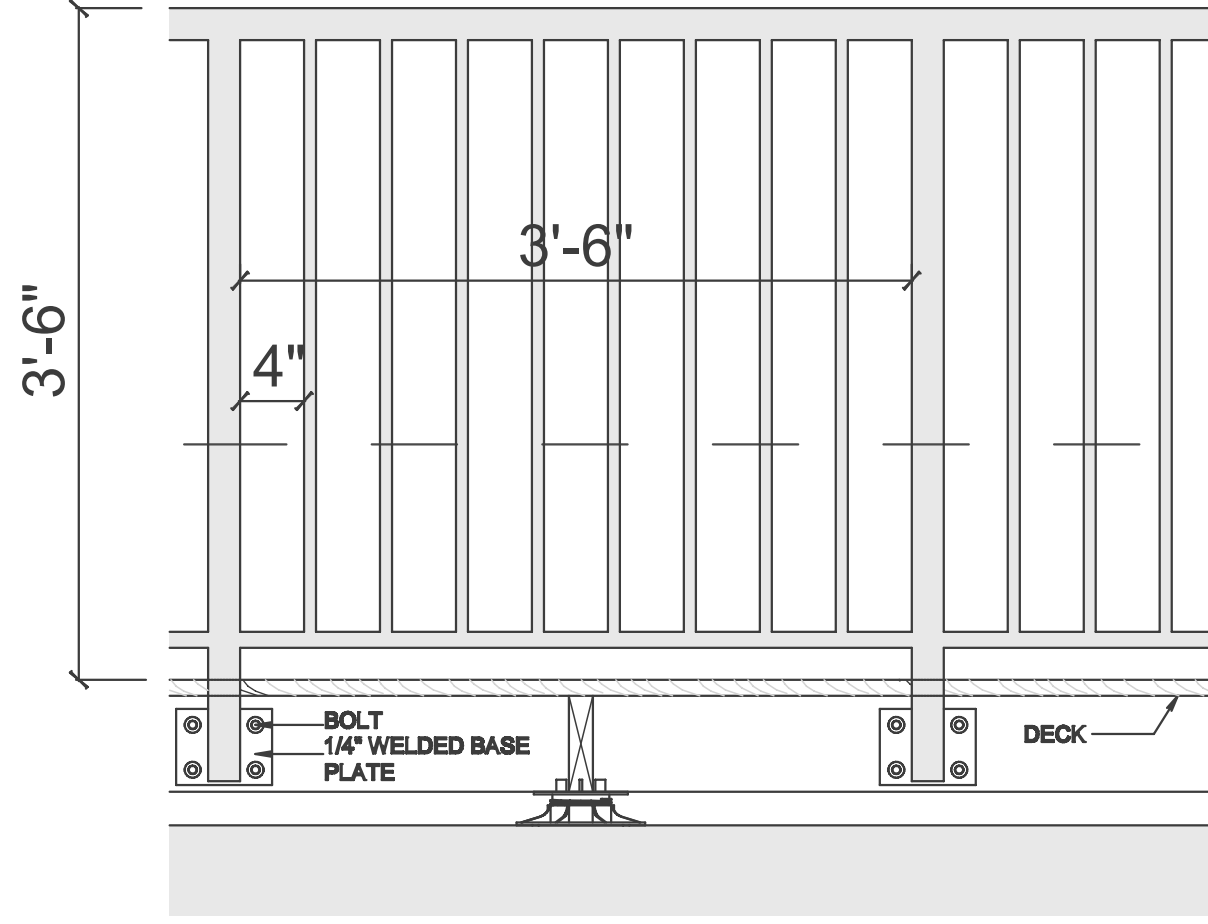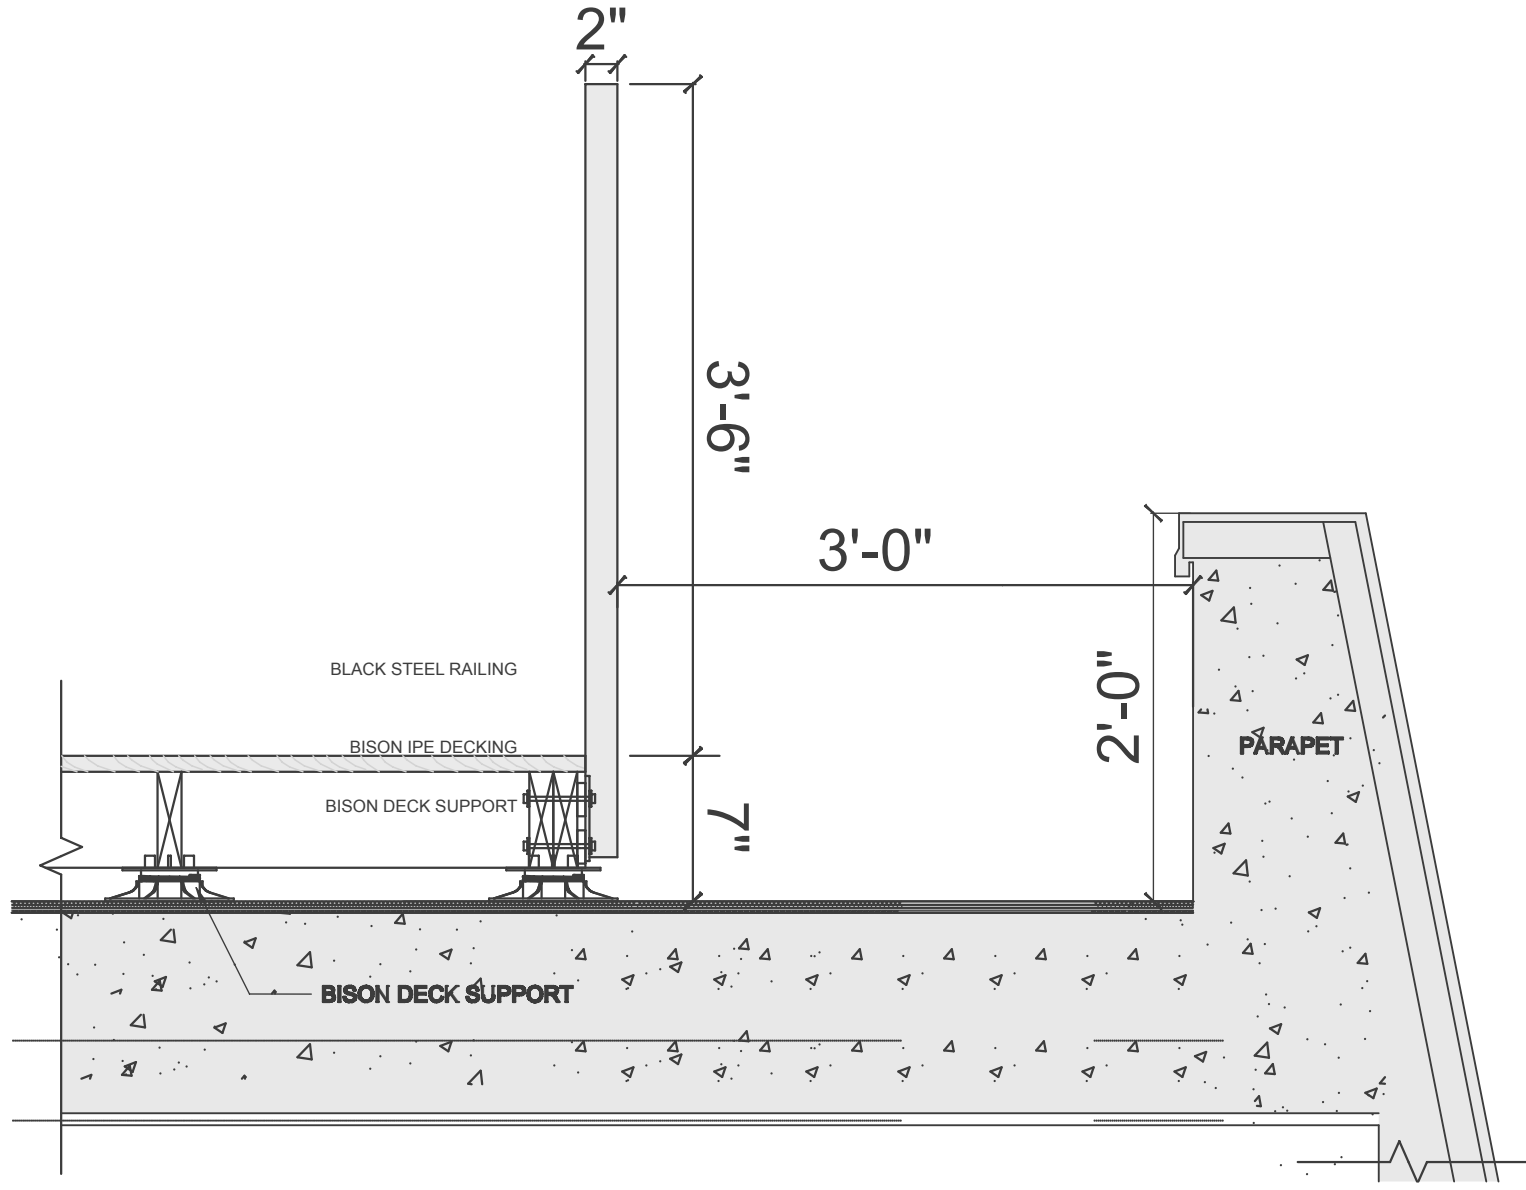



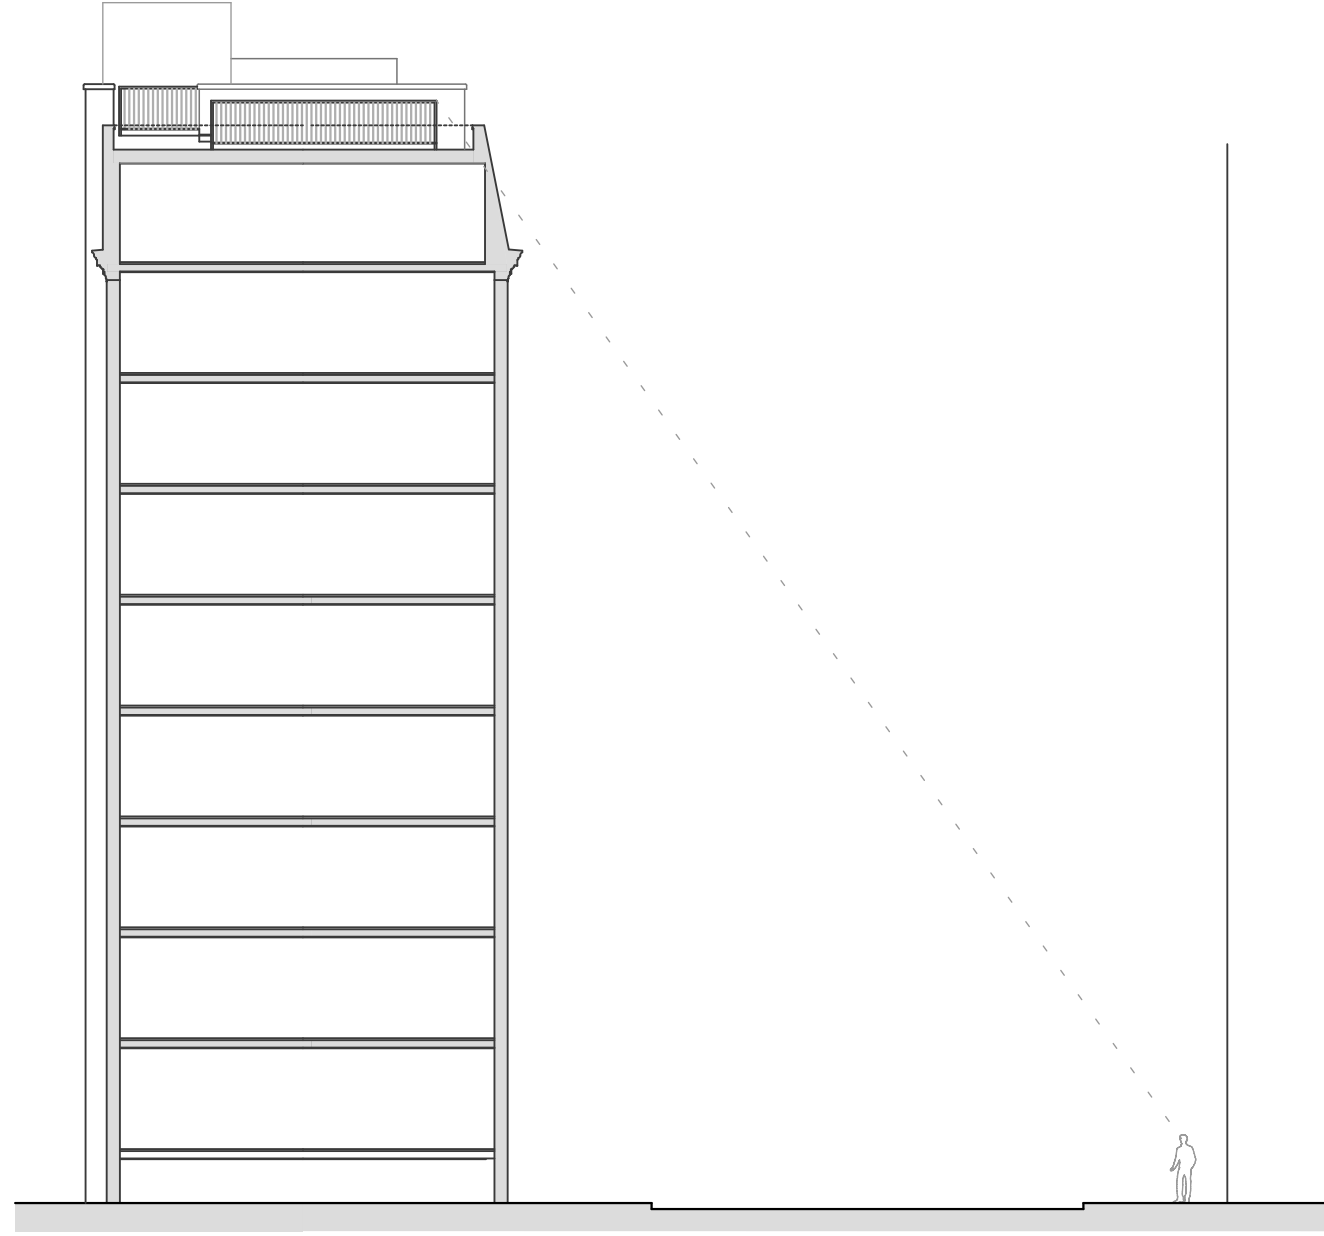

EXETER ST.

A4

HOWLAND ARCHITECTURE STUDIO  
INCORPORATED  
15 PLEASANT AVENUE · SOMERVILLE, MA, 02143 · (617) 661-2030  
WWW.HOWLANDARCHITECTURE.COM

EXETER ST. SIGHT LINE STUDY      SCALE 1/16" = 1'-0"  
ROOF LEVEL  
192 COMMONWEALTH AVE, BOSTON      10/01/2021