
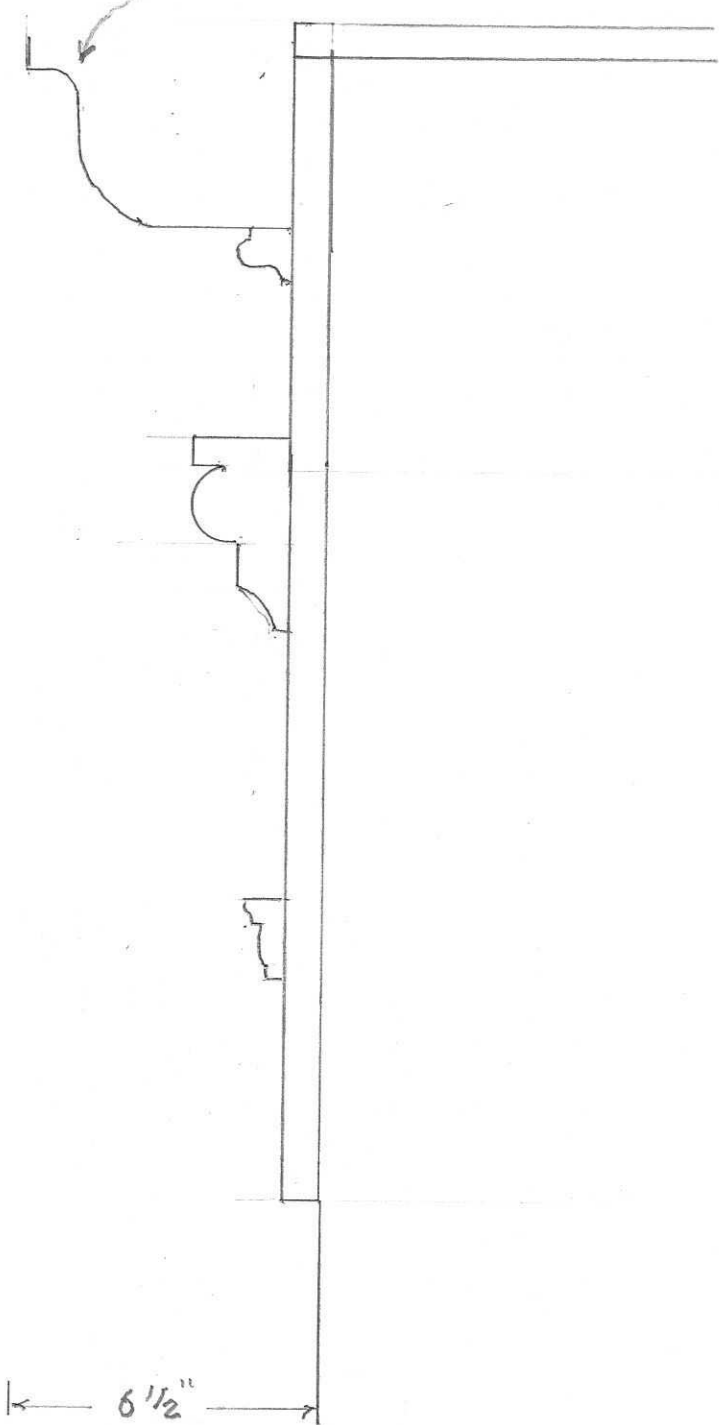


DORMER
ROOF
SHEATHING

COPPER GUTTER

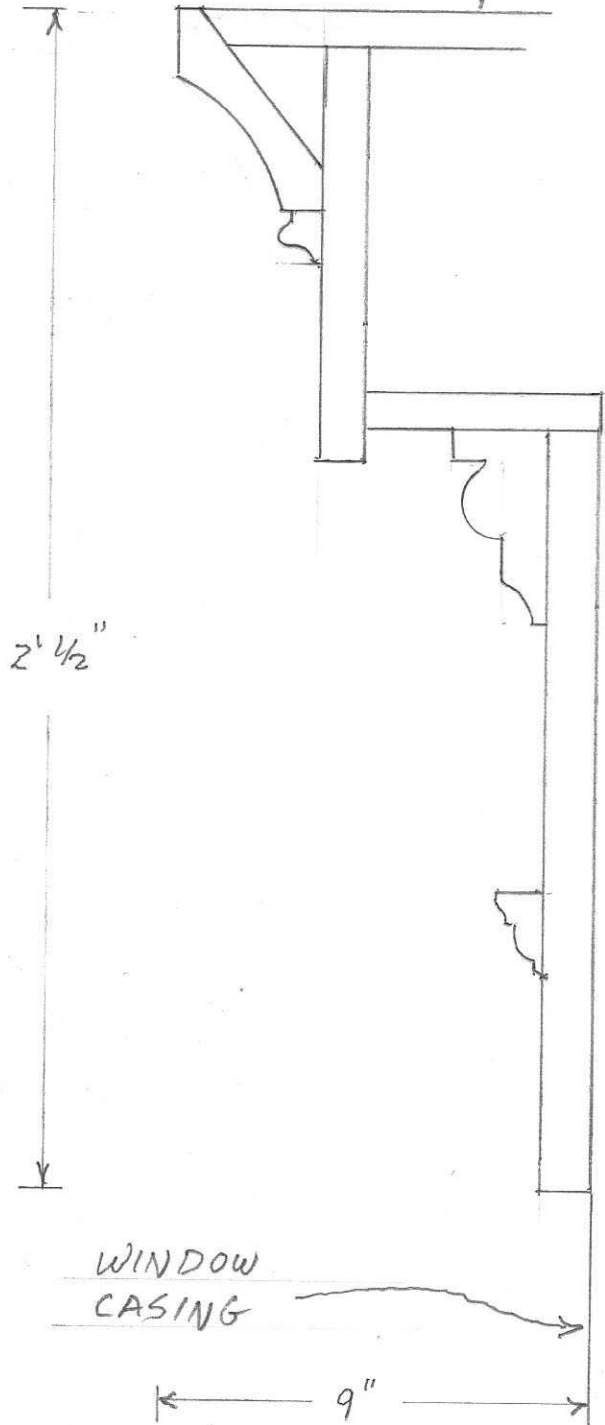

EXISTING

PROPOSED

19 BRIMMER STREET
BOSTON, MA
O'CONNELL DESIGN BUILD LTD.

DORMER TRIM DETAIL
SCALE: 3" = 1'-0"