


MAILBOXES AT 98, 100, 102 WEST NEWTON ST.

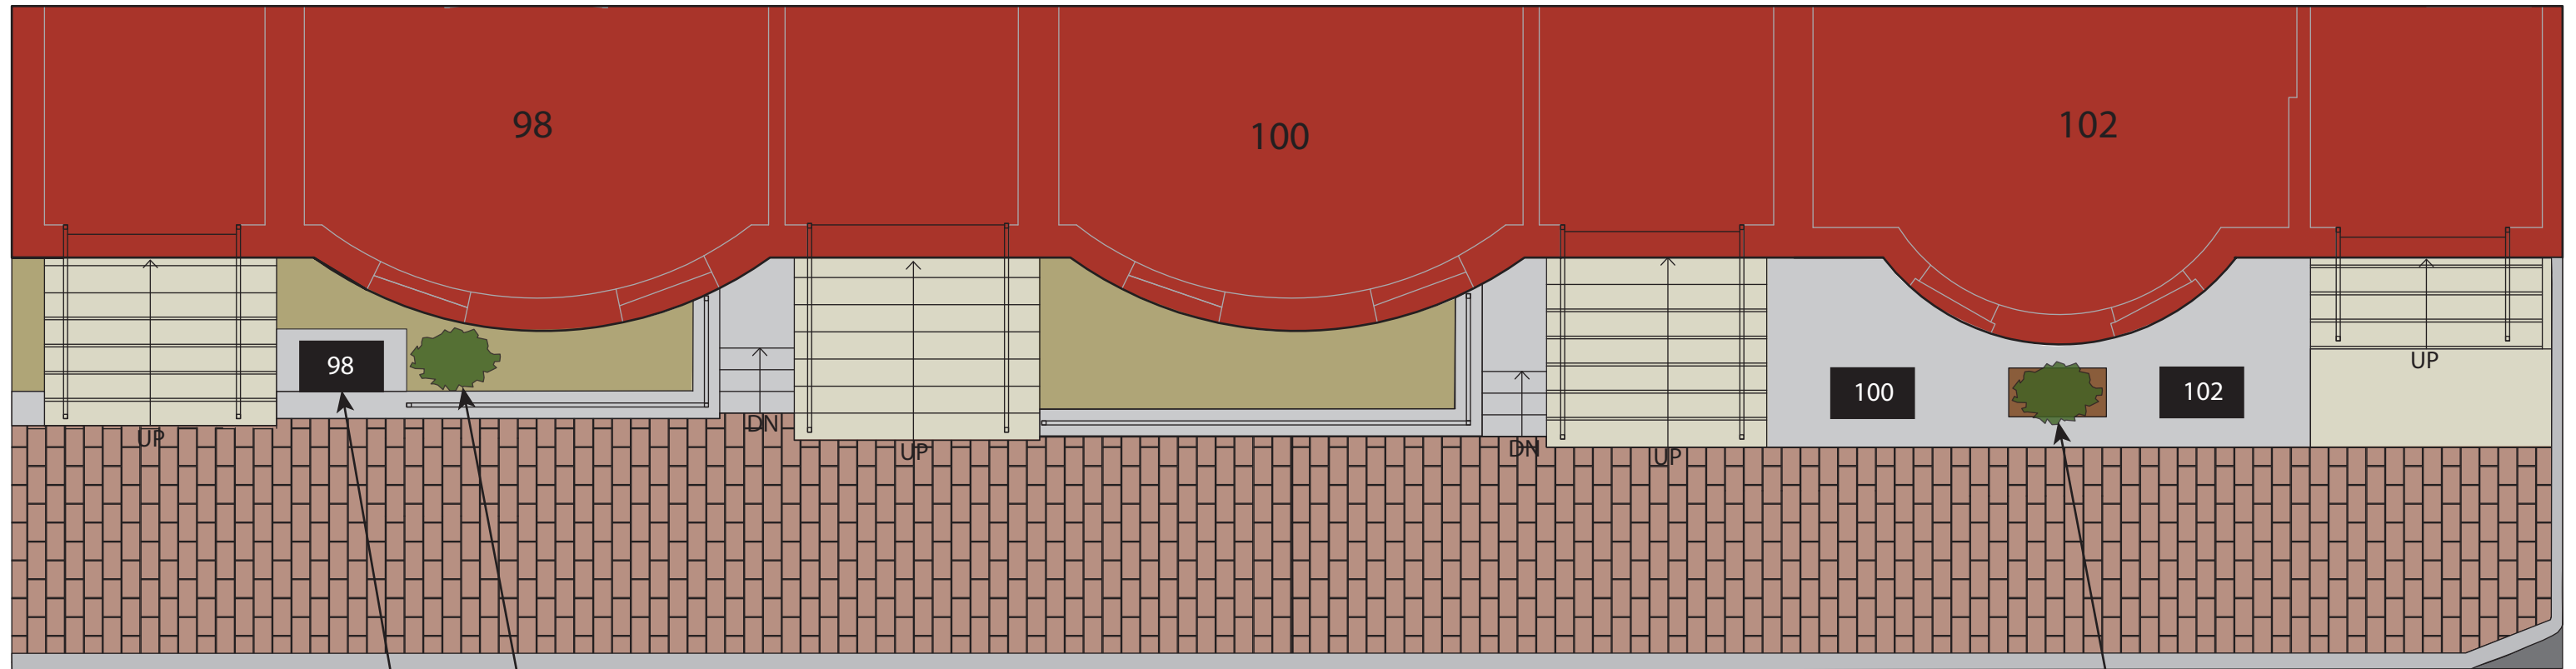

ADDITIONAL SHRUB

CLUSTER MAILBOX TO BE FITTED WITH
DECORATIVE UPGRADES (TYPICAL FOR 3)

ADDITIONAL SHRUB
IN NEW PLANTER
BOX



MAILBOXES AT 54, 56, 58, 60 WEST NEWTON ST.




ADDITIONAL SHRUB

ADDITIONAL SHRUB

CLUSTER MAILBOX TO BE FITTED WITH DECORATIVE UPGRADES (TYPICAL FOR 2)

MAILBOXES AT 62 & 64 RUTLAND ST.

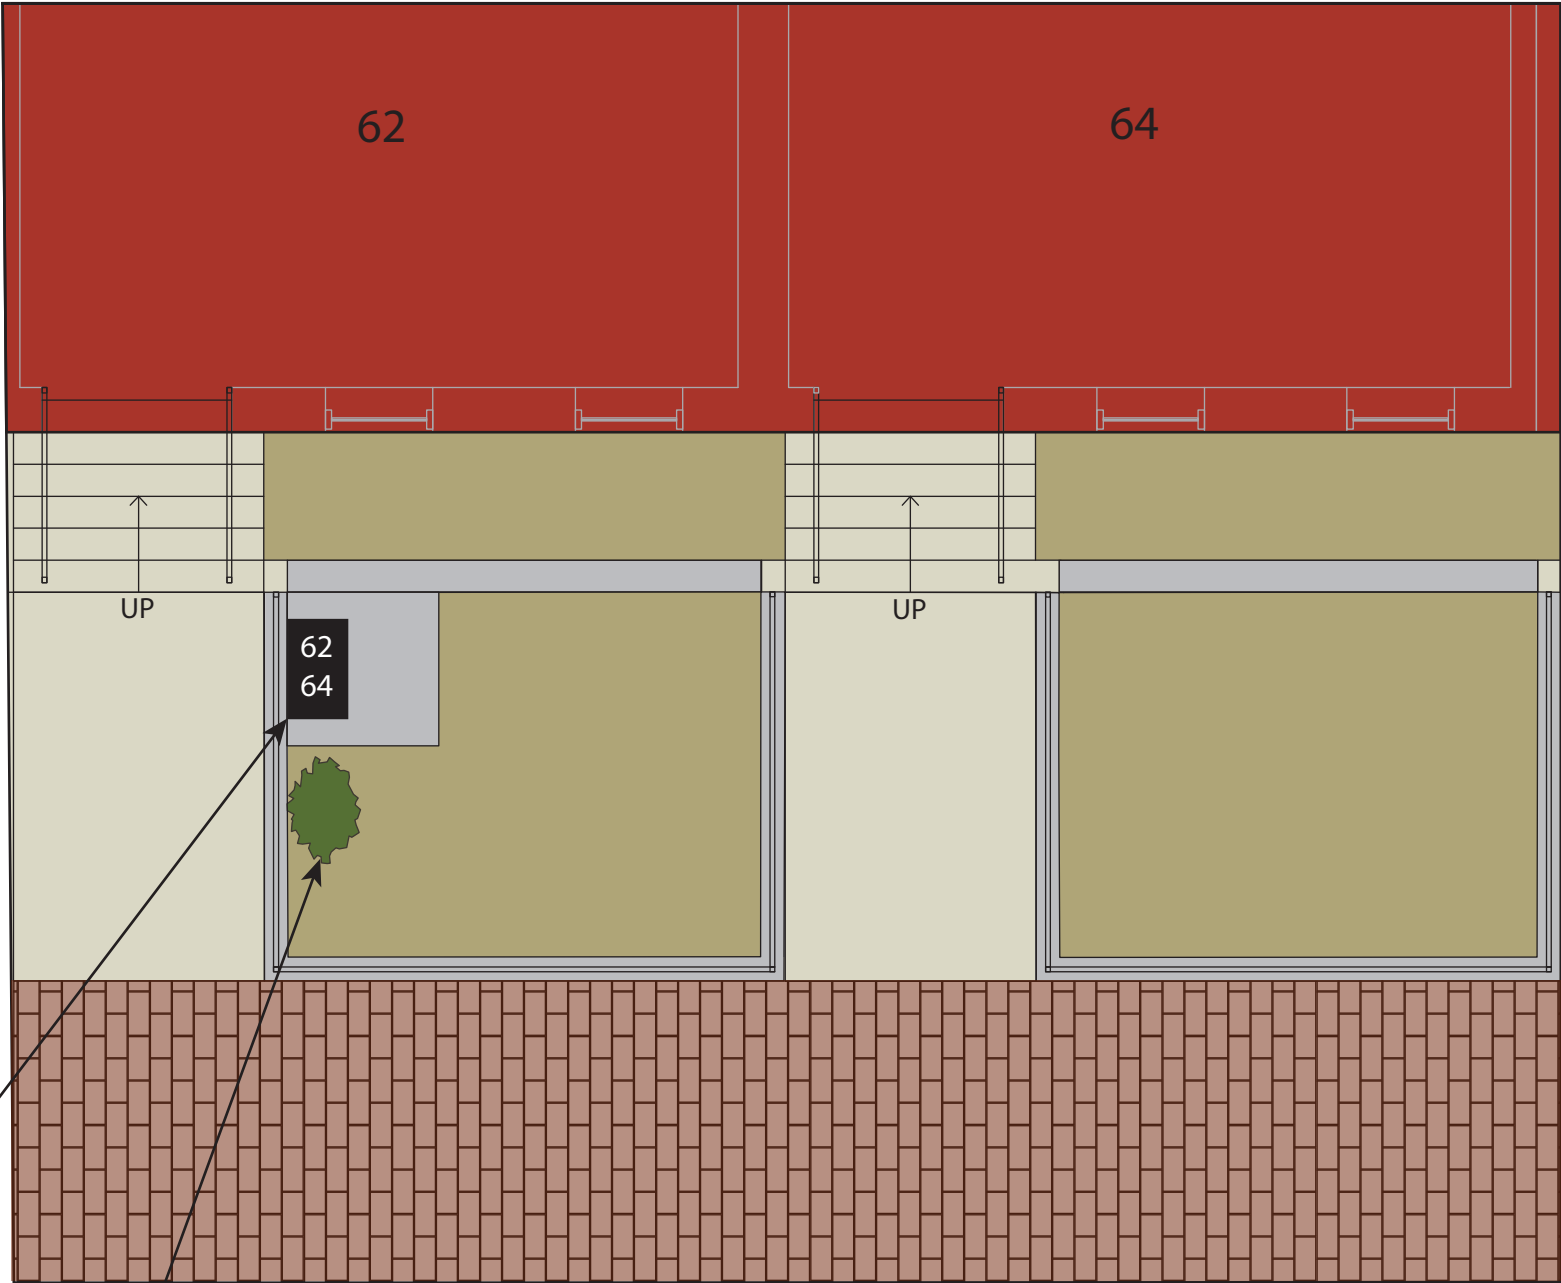

CLUSTER MAILBOX TO BE FITTED WITH DECORATIVE UPGRADES

ADDITIONAL SHRUB



DECORATIVE RETROFIT FOR MAILBOXES



SAMPLE PLANTING OPTIONS



BUXUS SEMPERVIRENS



BOBO PANICLE
HYDRANGEA