Renovation of the Barclay 12-14 Commonwealth Ave | Boston, MA


Akelius


11/22/2022

Landmarks Review

Architecture Interiors + Planning



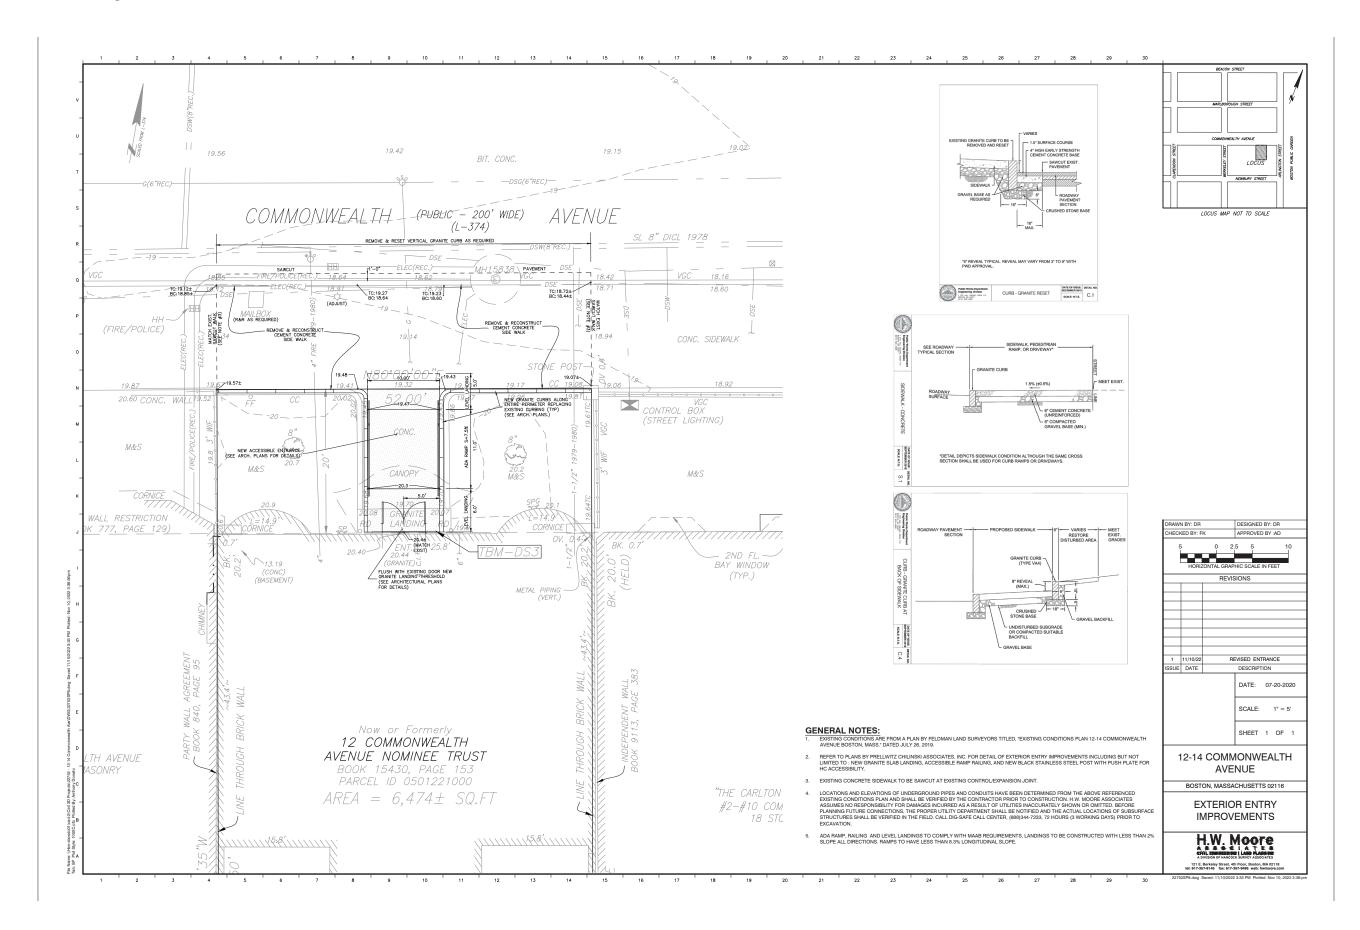

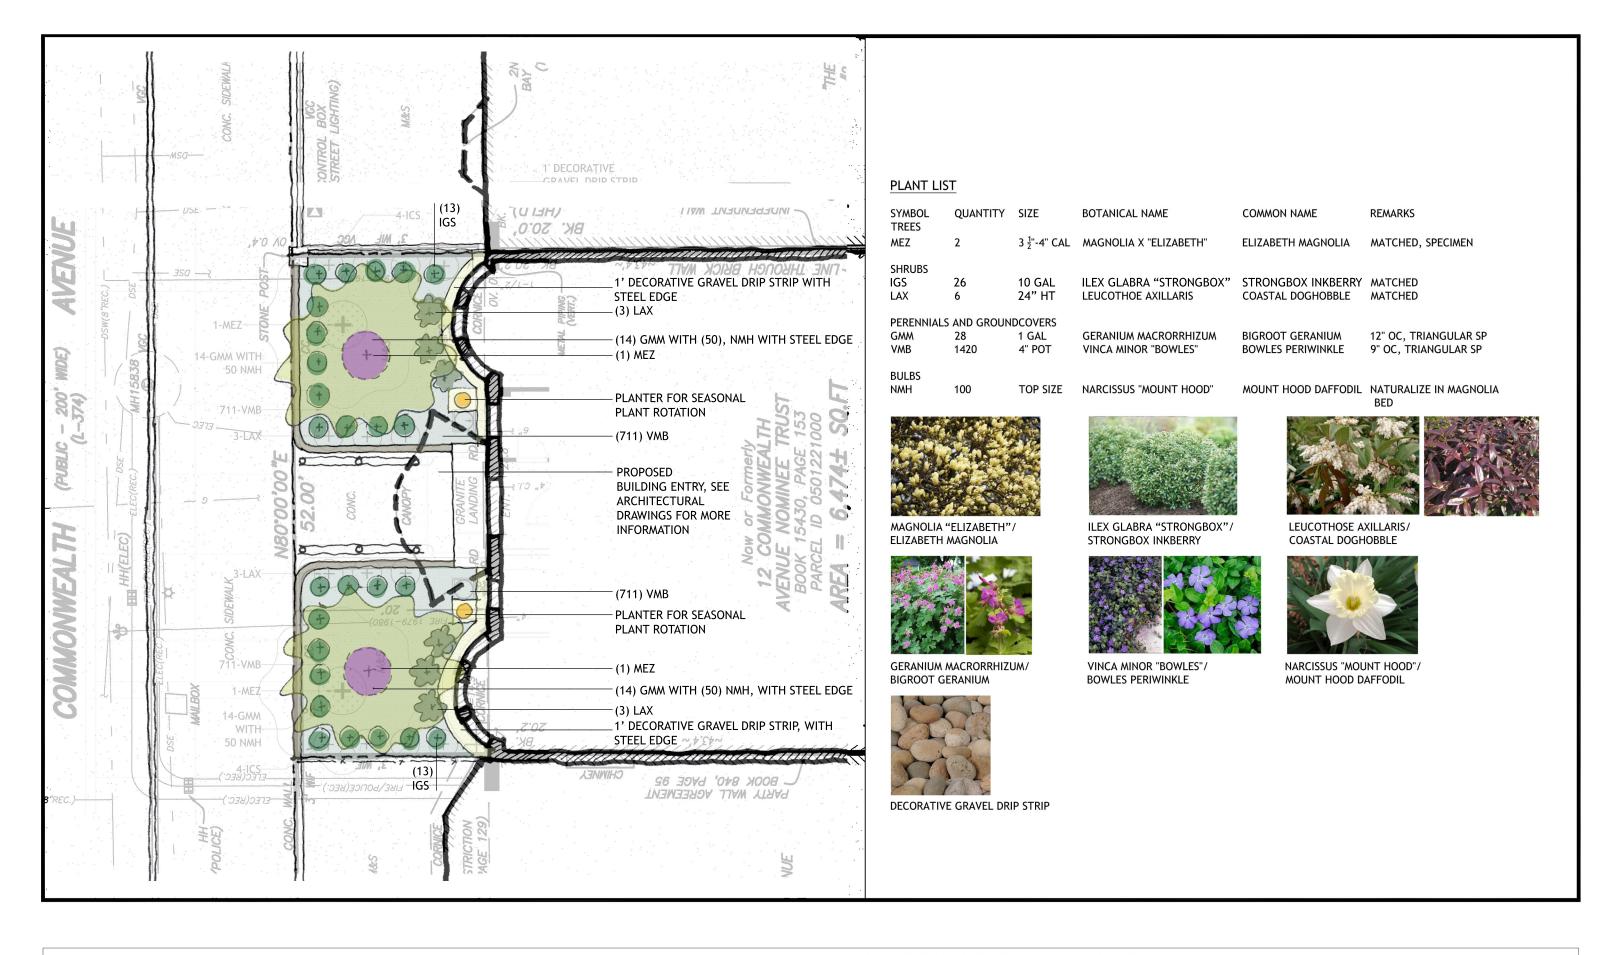


12 COMMONWEALTH AVE Boston, MA PLANTING PLAN

scale: 1"=10'-0"



Proposed Front Entry

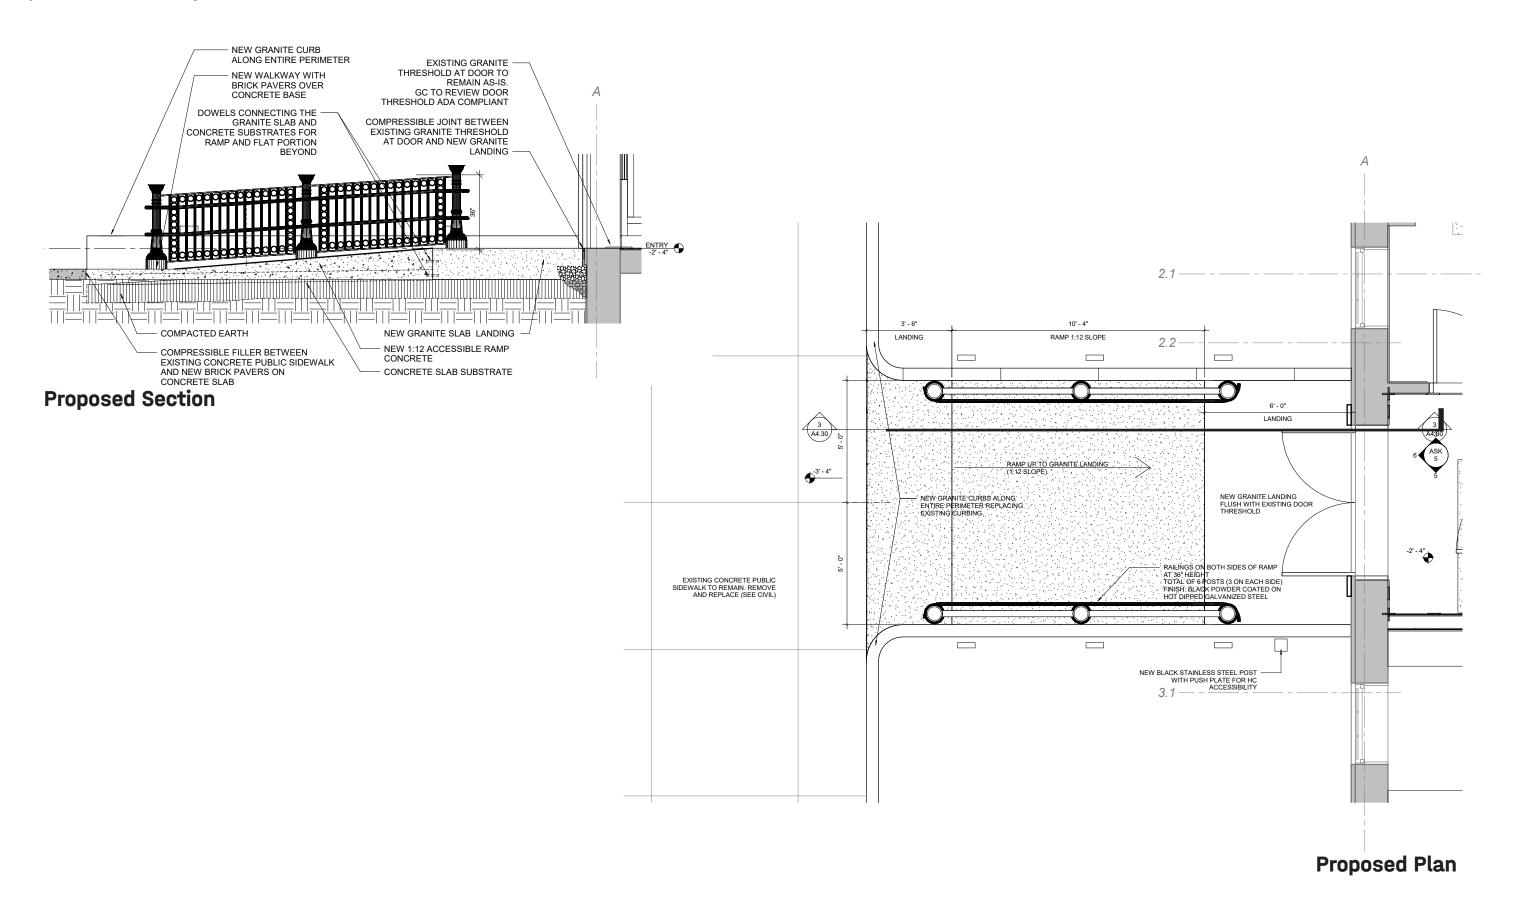

Thank you