


# CHIMNEY CAP & REPAIR SCOPE - ARLINGTON COURT CONDOMINIUM 411 WASHINGTON STREET

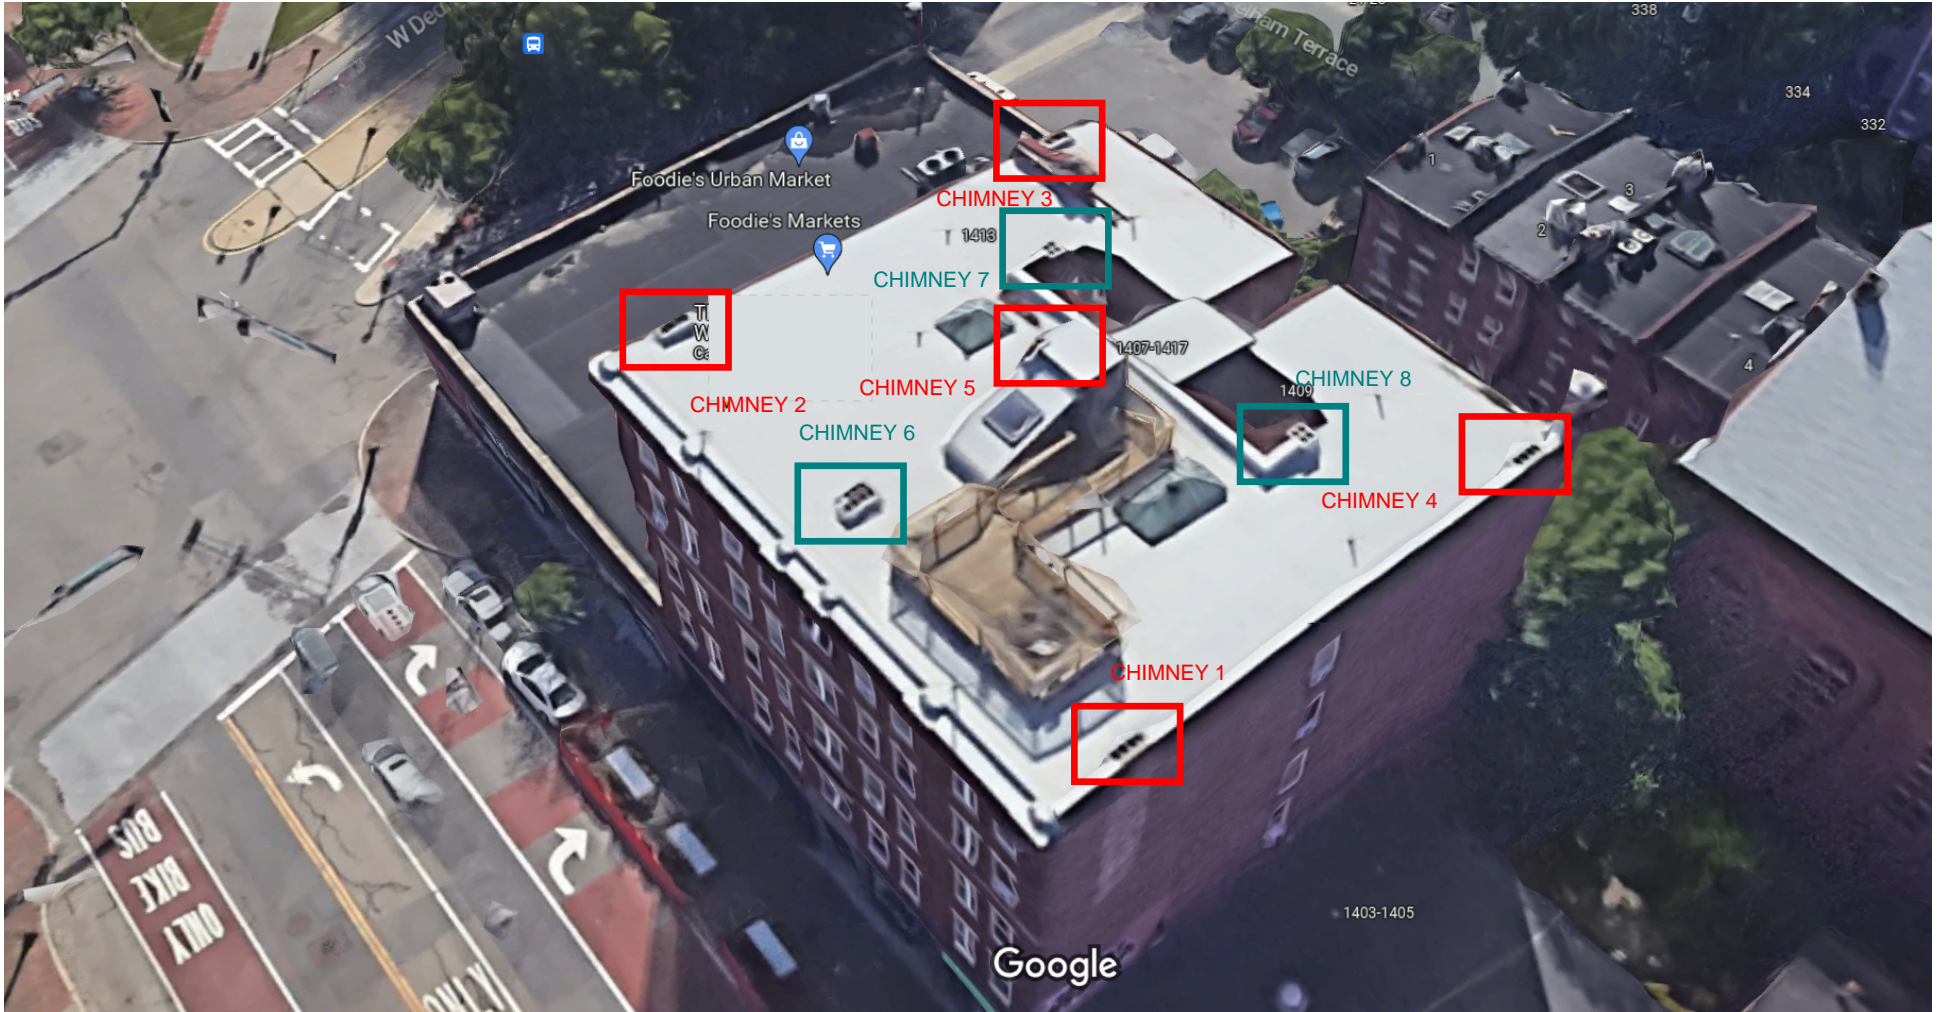

CHIMNEYS 1-5: VISIBLE FROM PUBLIC WAY (WASHINGTON AND/OR PELHAM STREETS)




CHIMNEYS 6-8: NOT VISIBLE FROM A PUBLIC WAY

SCOPE OF WORK: ALL CHIMNEYS TO RECEIVE ONE COURSE OF NEW BRICK TO MATCH EXISTING. NEW BRICK COURSE TO INCLUDE RUNNING BOND BRICK VENTS TO PROVIDE VENTILATION TO DE-COMMISSIONED CHIMNEYS. ALL CHIMNEYS TO RECEIVE NEW 1-1/2" BLUESTONE CAPS



# CHIMNEY CAP & REPAIR SCOPE - ARLINGTON COURT CONDOMINIUM 411 WASHINGTON STREET

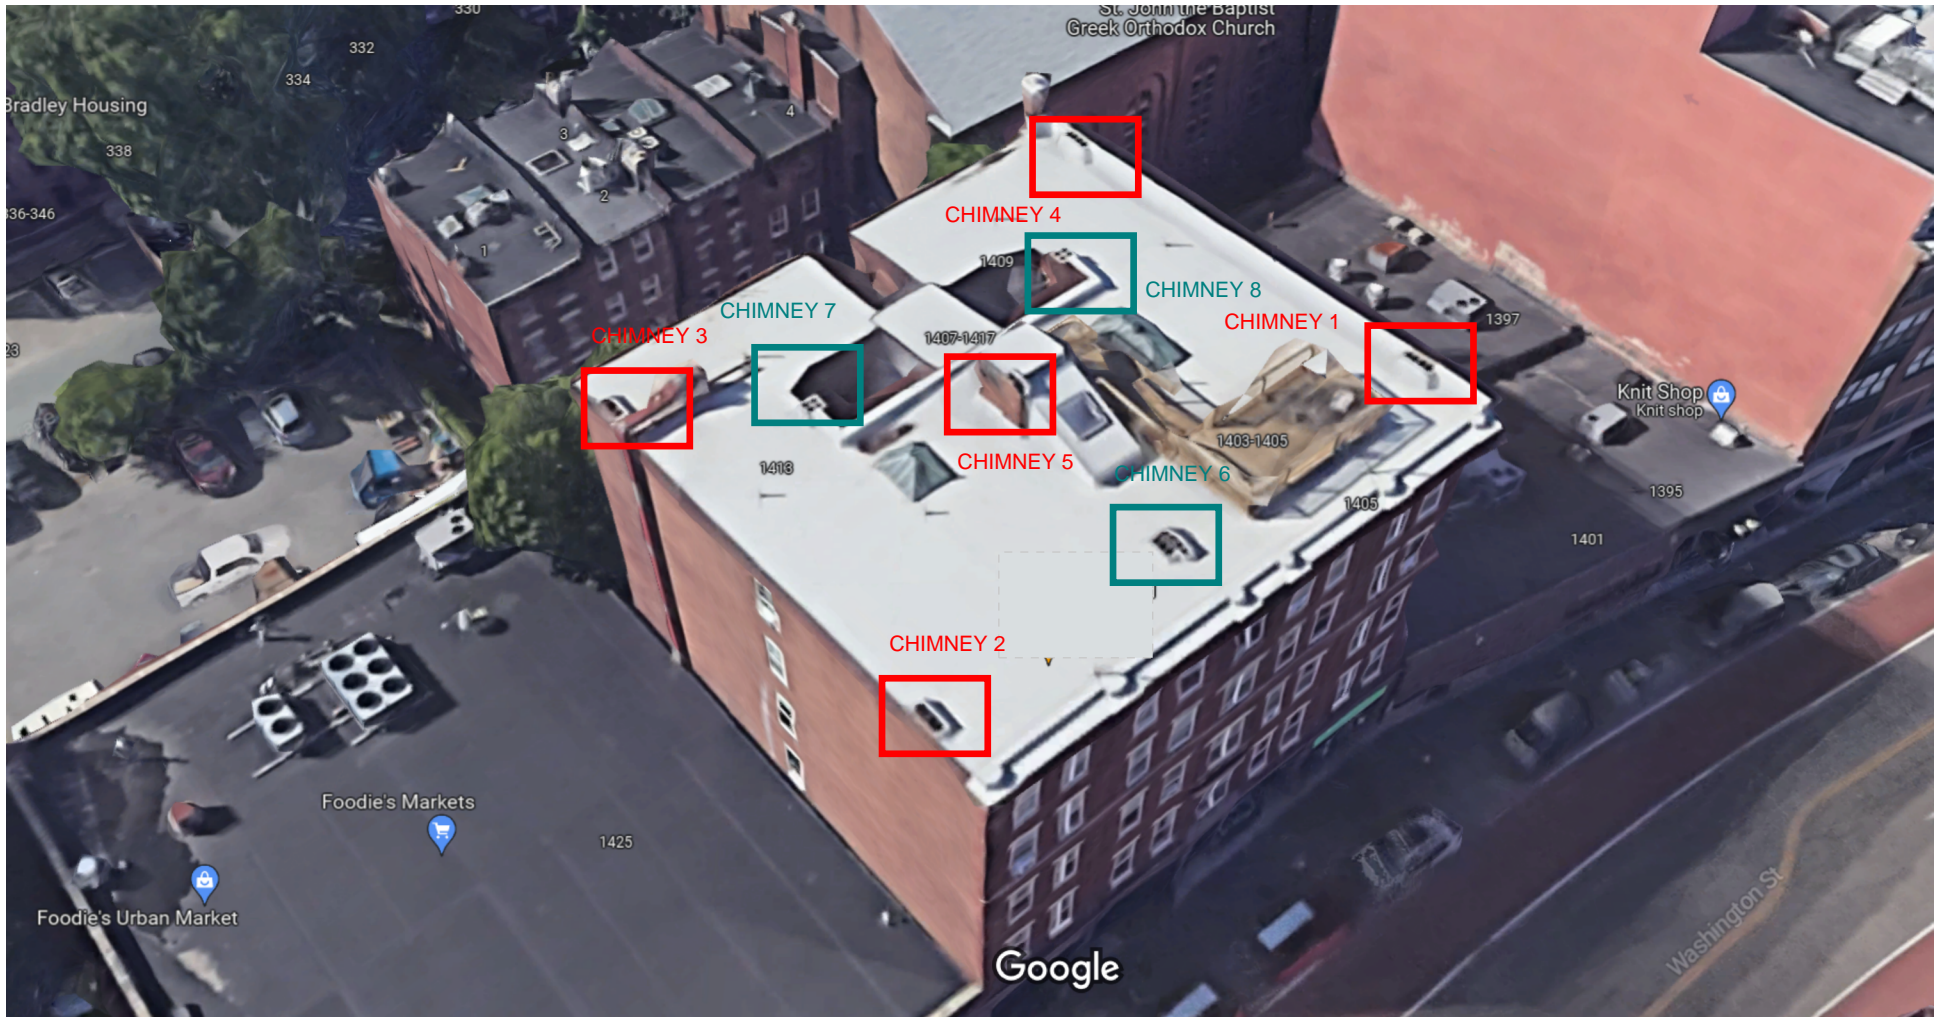

CHIMNEYS 1-5: VISIBLE FROM PUBLIC WAY (WASHINGTON AND/OR PELHAM STREETS)



CHIMNEYS 6-8: NOT VISIBLE FROM A PUBLIC WAY

SCOPE OF WORK: ALL CHIMNEYS TO RECEIVE ONE COURSE OF NEW BRICK TO MATCH EXISTING. NEW BRICK COURSE TO INCLUDE RUNNING BOND BRICK VENTS TO PROVIDE VENTILATION TO DE-COMMISSIONED CHIMNEYS. ALL CHIMNEYS TO RECEIVE NEW 1-1/2" BLUESTONE CAPS





VIEW OF EAST FACING PERIMETER CHIMNEYS FROM ROOF



VIEW OF EAST FACING PERIMETER CHIMNEYS FROM ROOF




VIEW OF EAST FACING PERIMETER CHIMNEYS FROM THE SE



VIEW OF WEST FACING PERIMETER CHIMNEYS FROM WASHINGTON STREET

# CHIMNEY CAP & REPAIR SCOPE - ARLINGTON COURT CONDOMINIUM 411 WASHINGTON STREET

SCOPE OF WORK: ALL CHIMNEYS TO RECEIVE ONE COURSE OF NEW BRICK TO MATCH EXISTING.  
NEW BRICK COURSE TO INCLUDE RUNNING BOND BRICK VENTS TO PROVIDE VENTILATION TO  
DE-COMMISSIONED CHIMNEYS. ALL CHIMNEYS TO RECEIVE NEW 1-1/2" BLUESTONE CAPS

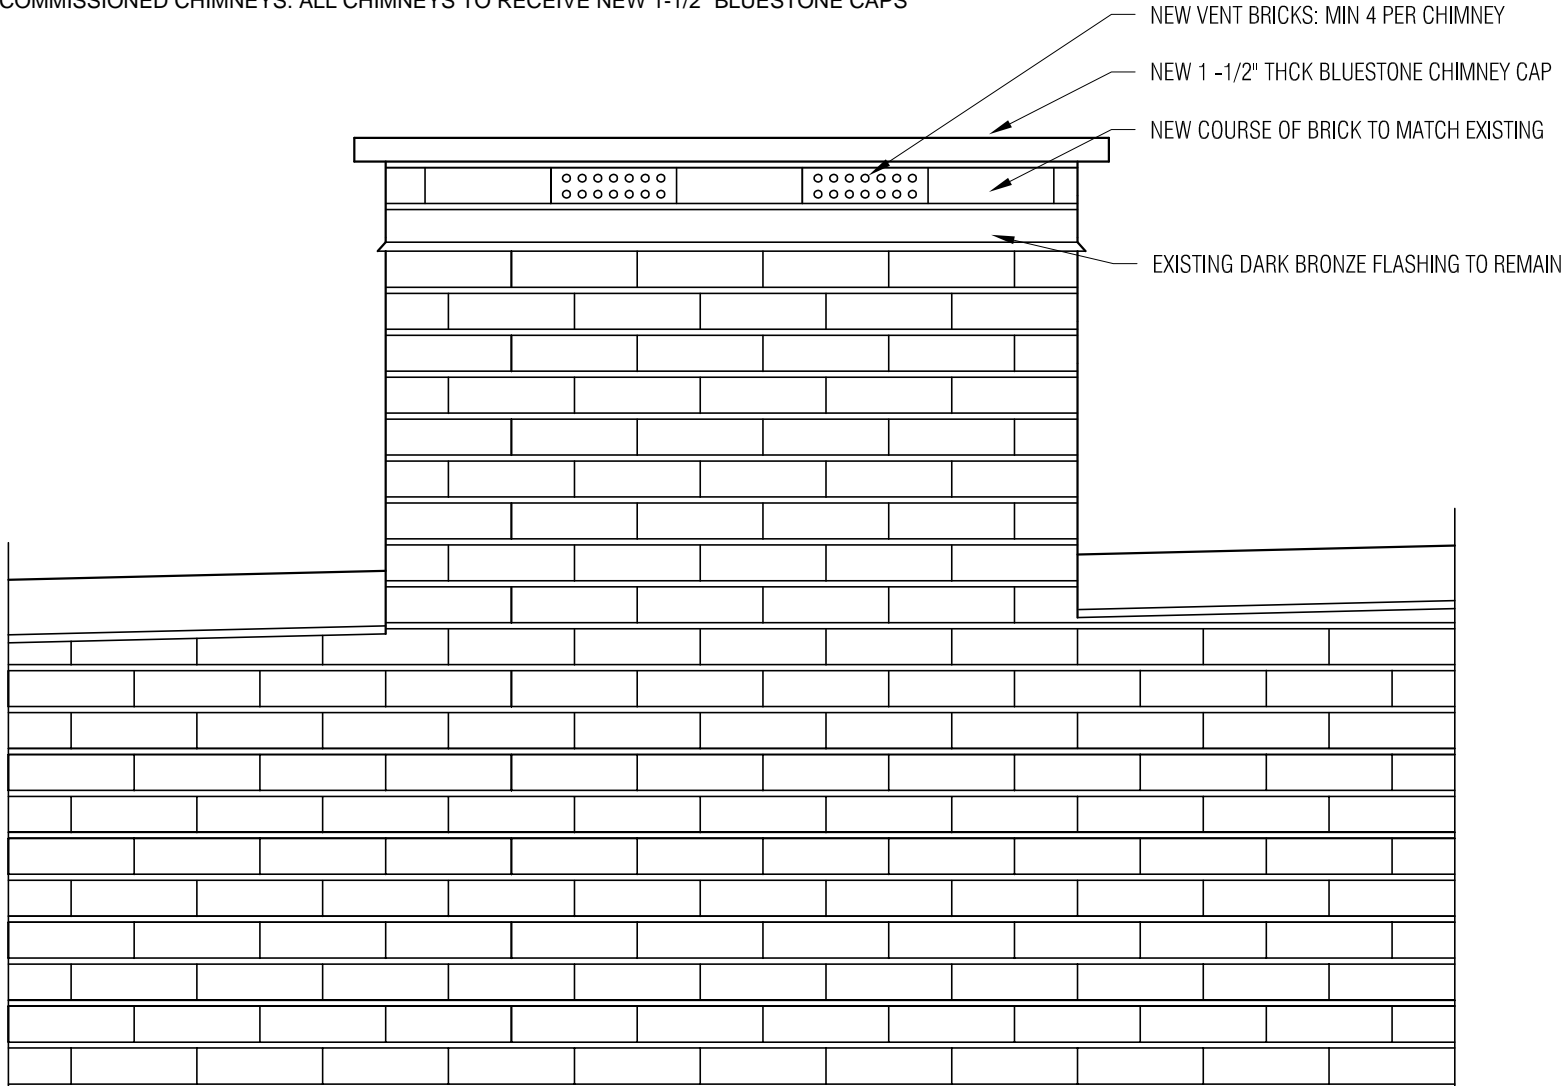

## TYP. BLUESTONE CAP DETAIL @ CHIMNEY

NTS

CHIMNEY CAP & REPAIR SCOPE - ARLINGTON COURT CONDOMINIUM  
411 WASHINGTON STREET