

RENOVATIONS TO:

I OTIS PLACE

I OTIS PLACE
BOSTON, MA 02108


MARK	DATE	REVISIONS
A	8/29/23	FOR 9/21 BHAC HEARING

NOTE:
PAINT DOORS BLACK TO MATCH EXTERIOR TRIM, SASH & ORIELS. COLORS APPROVED 23.0527 BH ON 1/19/23.


Print Date:

PROPOSED COURTYARD DOORS


BHAC I

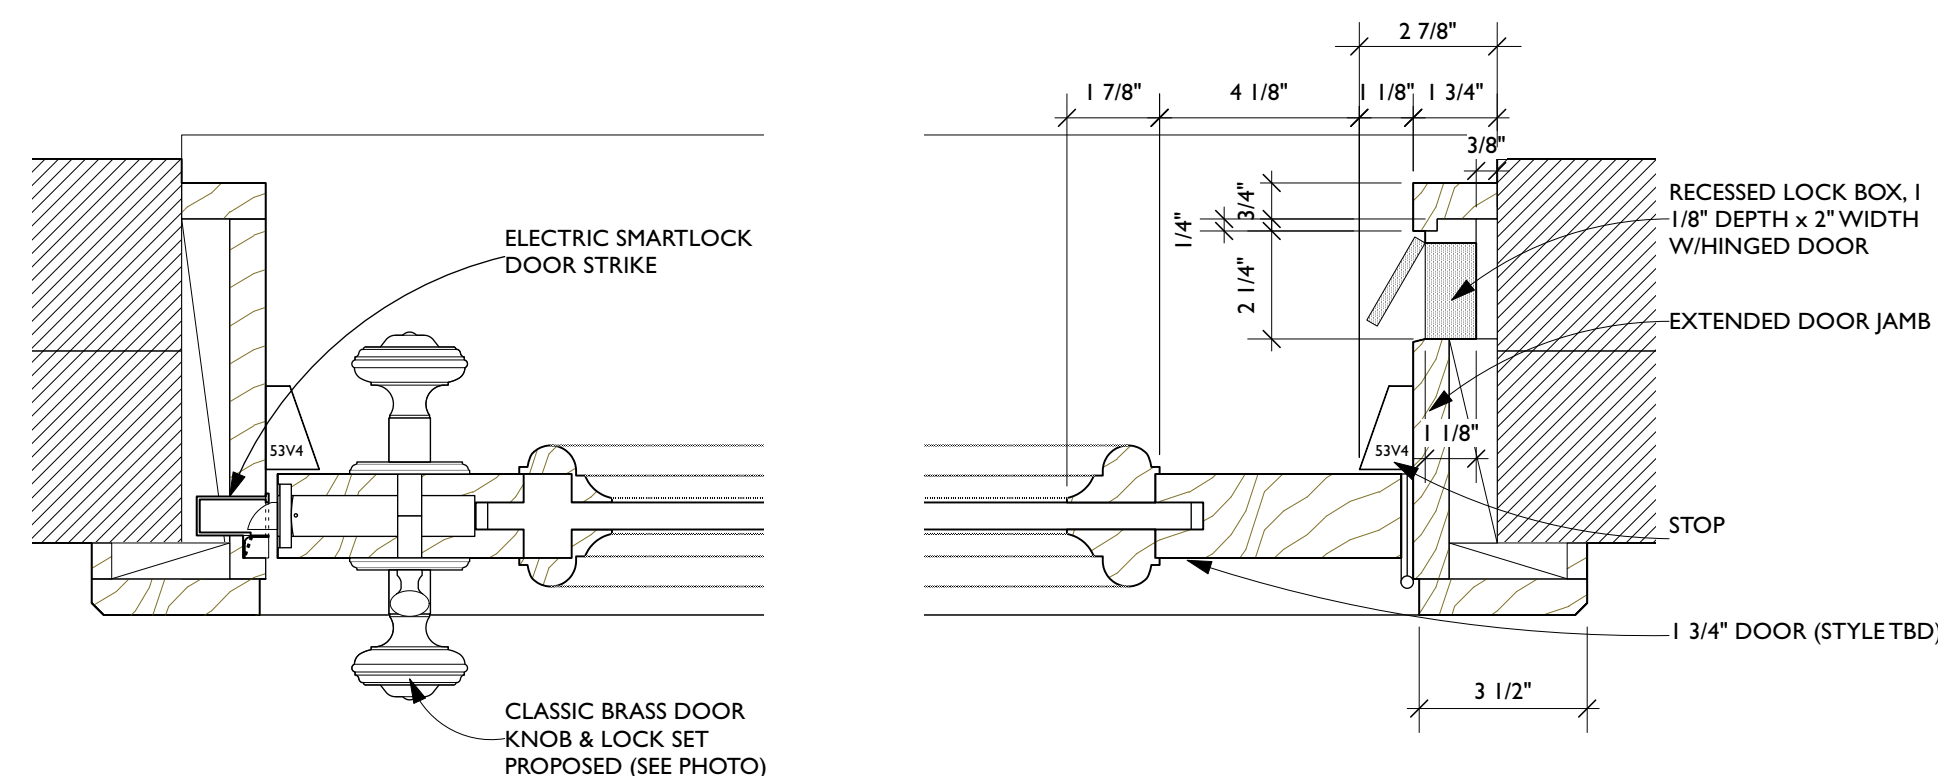


3 PLAN DETAIL: PROP. DOOR STRIKE
Scale: 3" = 1'-0"

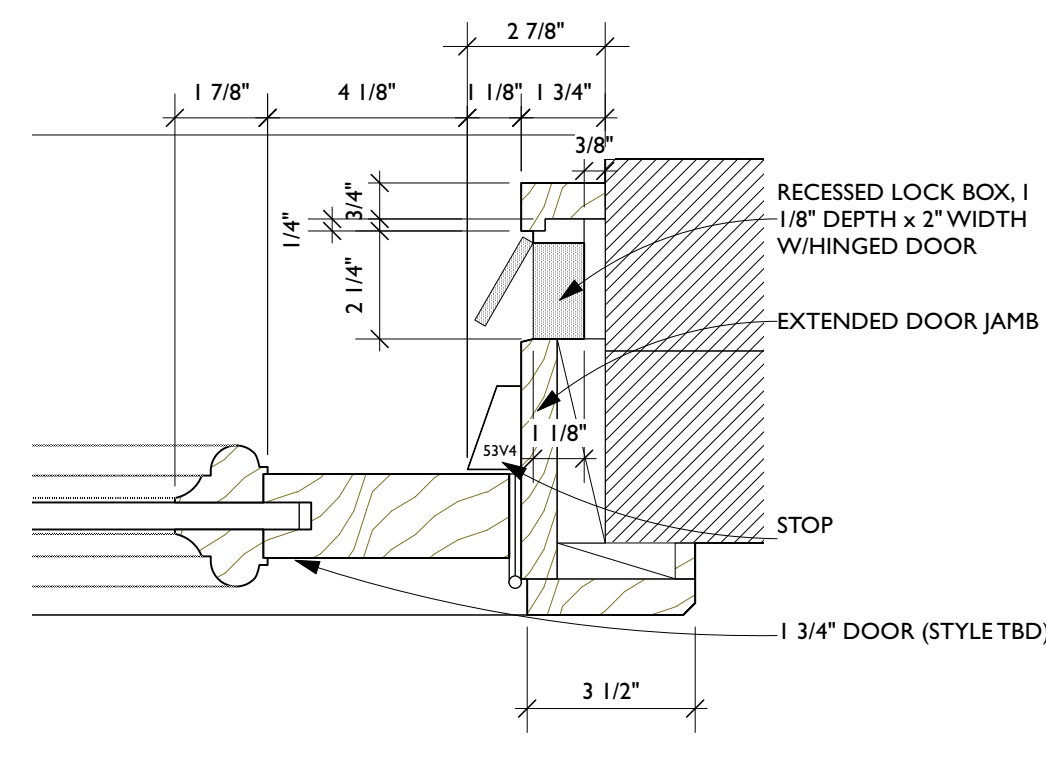


4 PROP. DOOR JAMB
Scale: 3" = 1'-0"

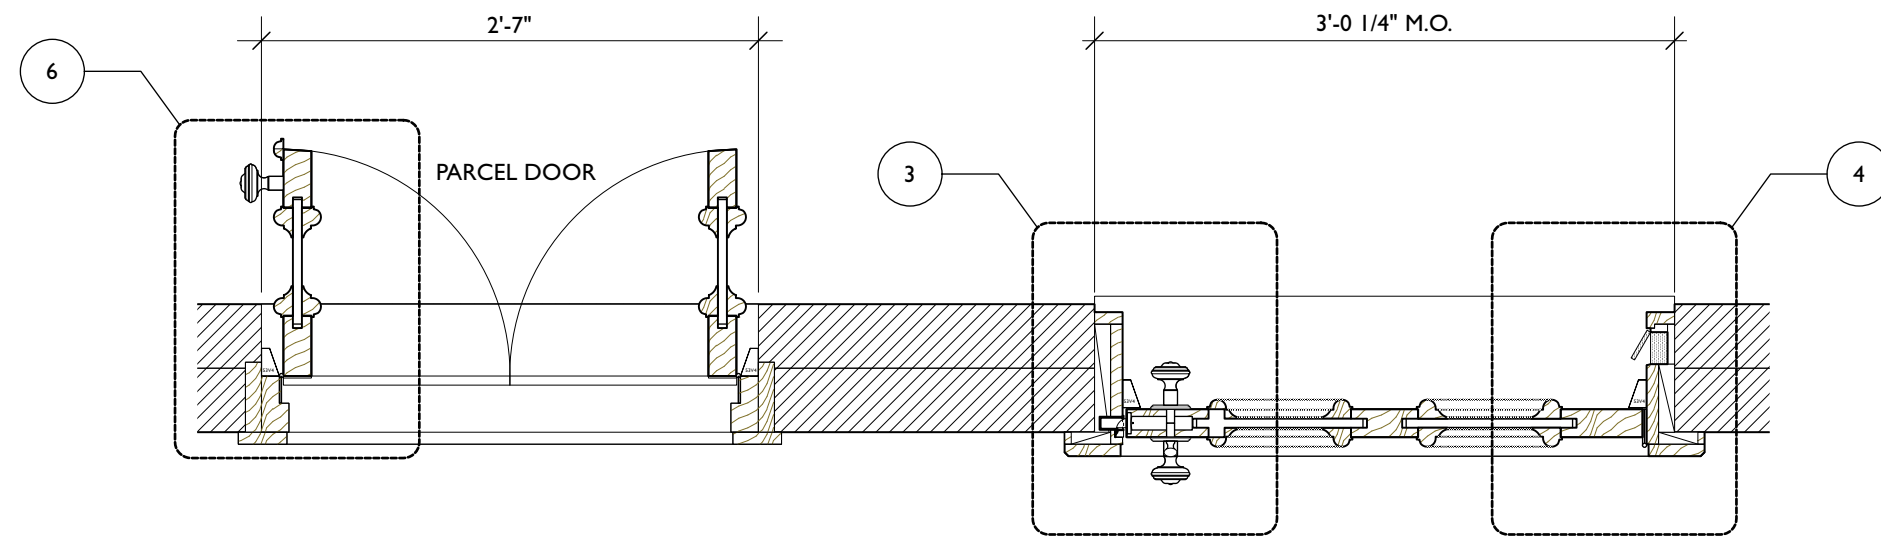

2 PLAN DETAIL: PROP. DOORS
Scale: 1" = 1'-0"

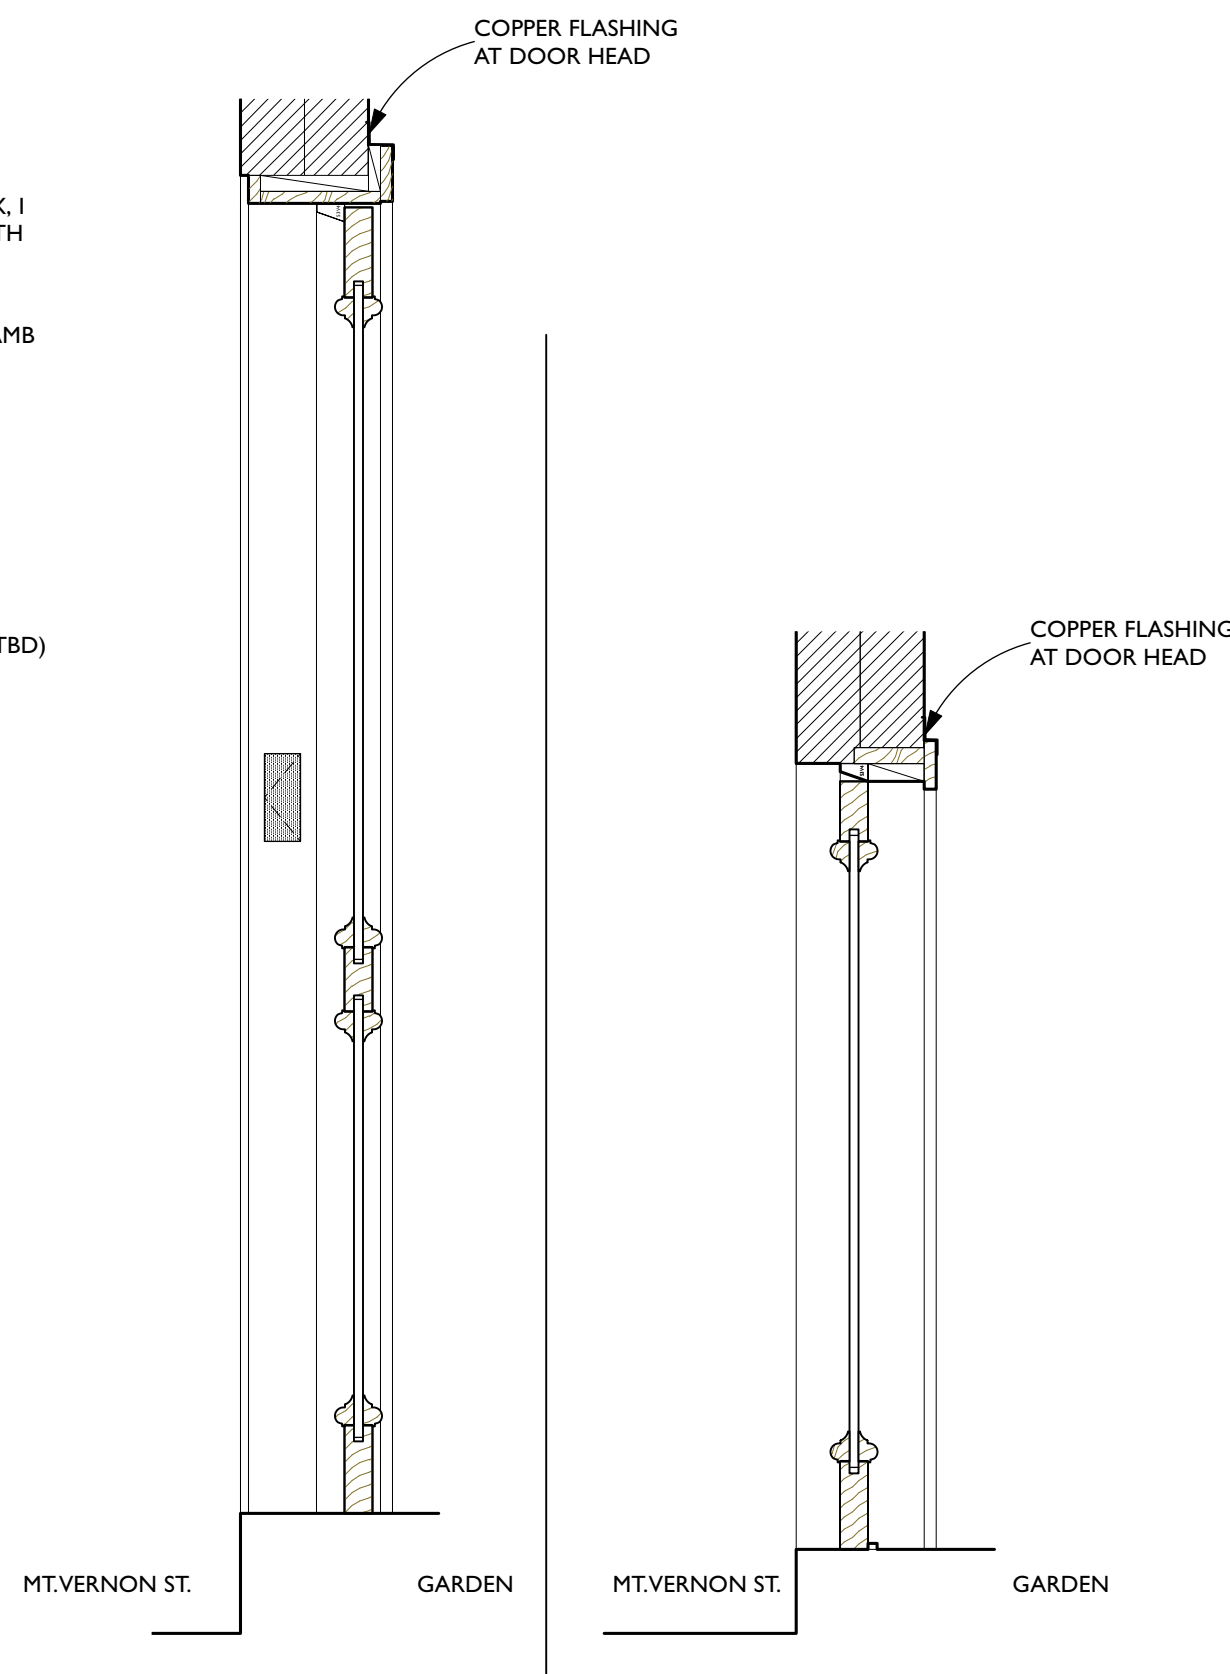


5 VERT. SECTION: PROP. GARDEN & PARCEL DOORS
Scale: 1" = 1'-0"

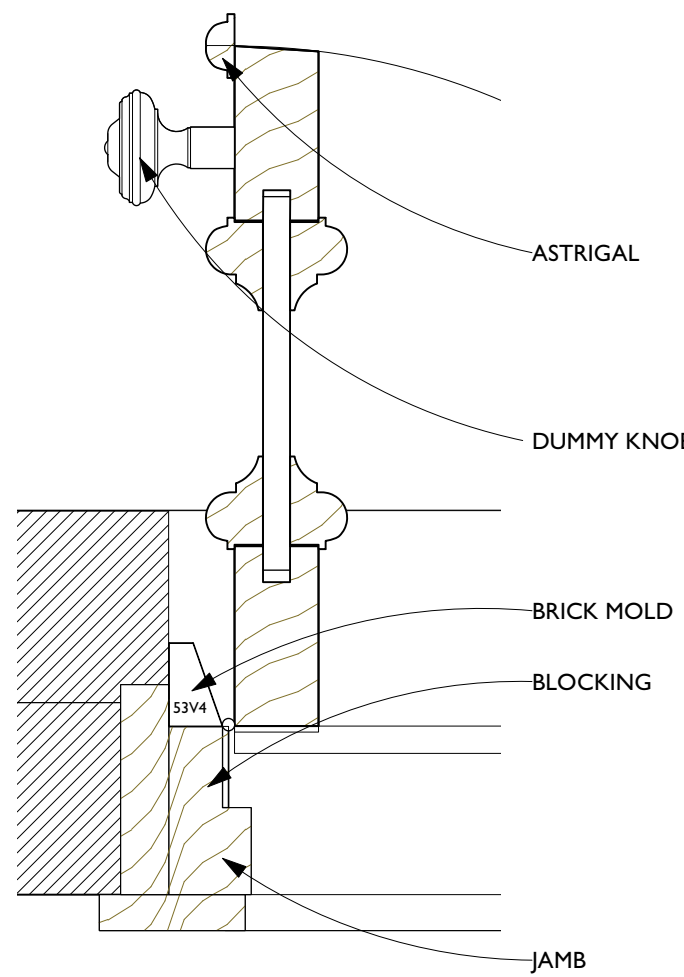


6 PLAN DETAIL: PROP. PARCEL DOOR JAMB
Scale: 3" = 1'-0"



7 KEY ELEVATION (MT.VERNON STREET)
Scale: 1/4" = 1'-0"

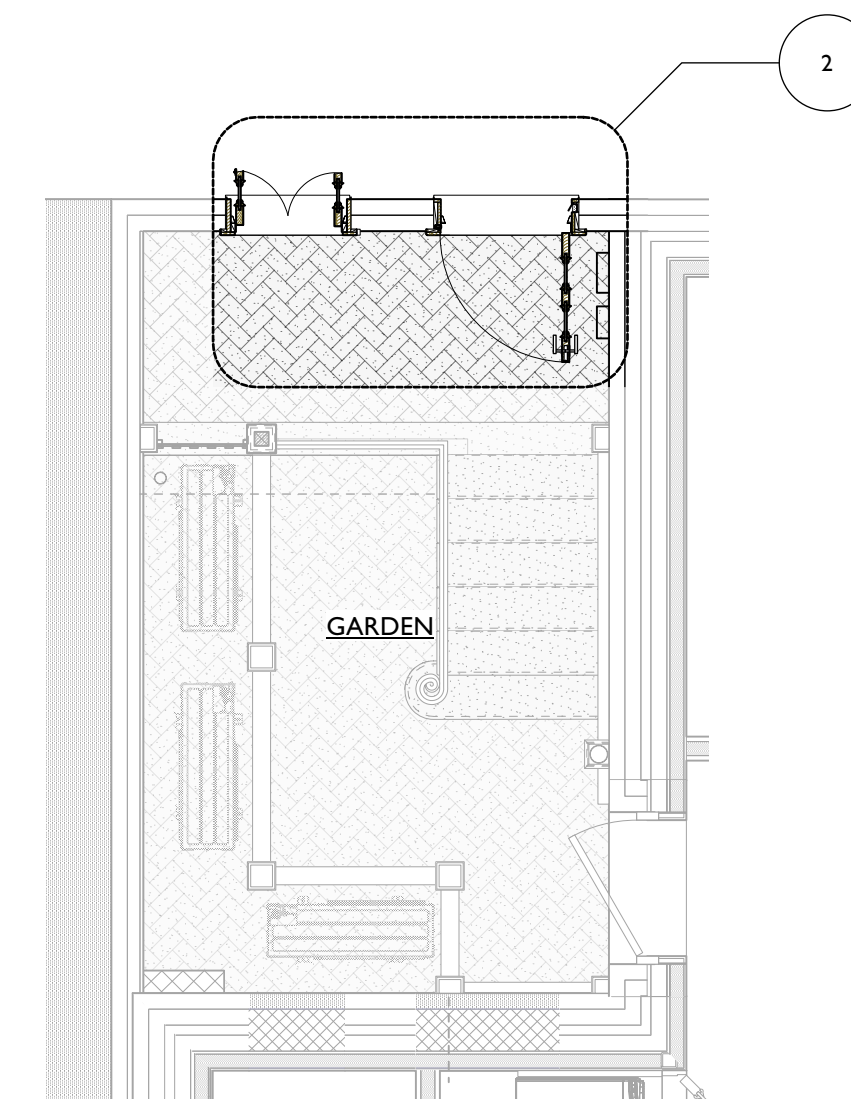

8 KEY PLAN
Scale: 1/4" = 1'-0"

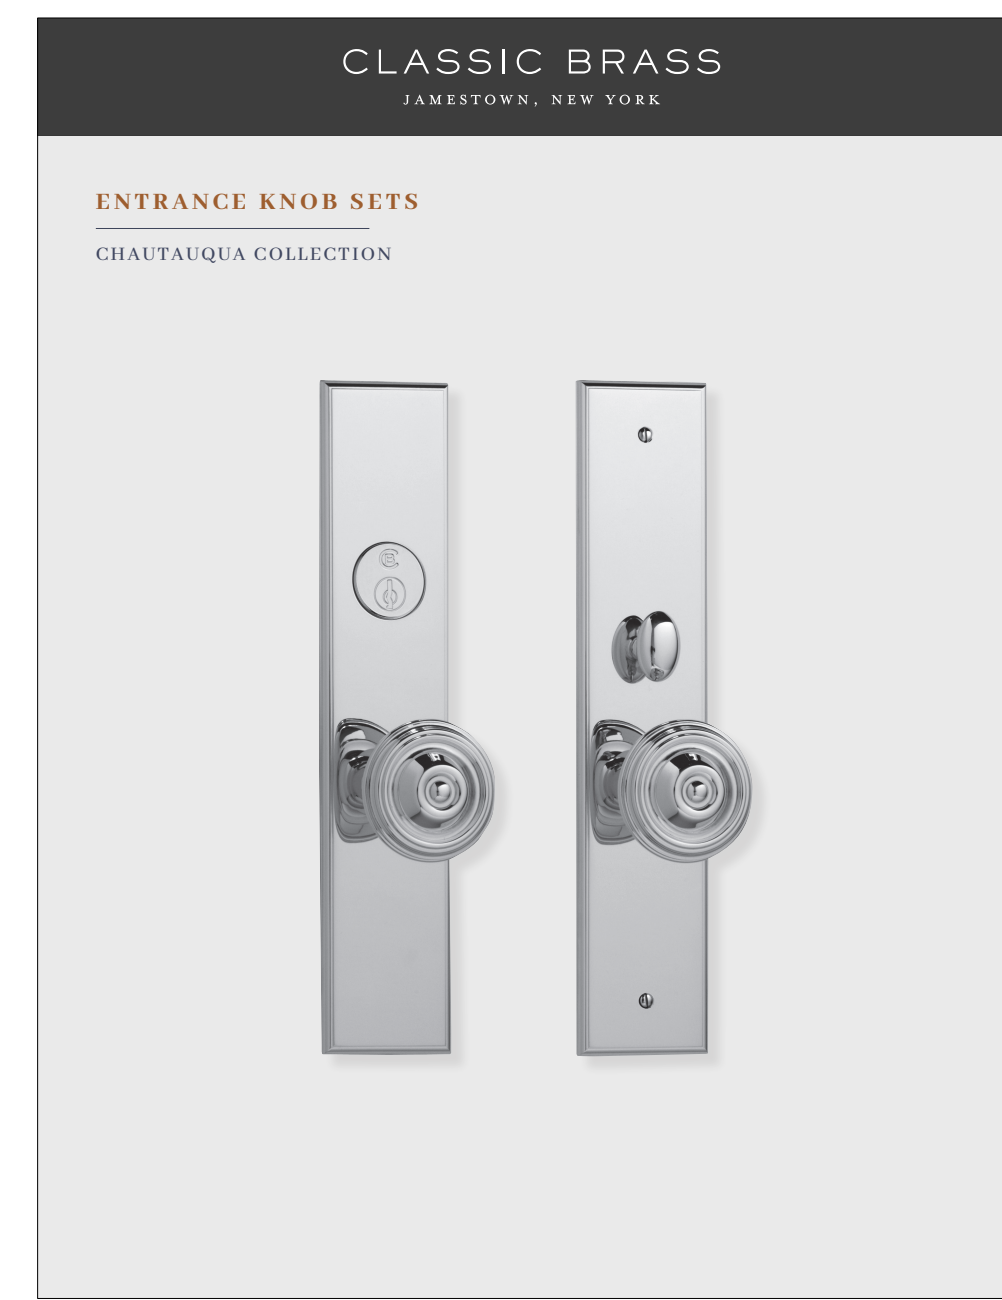

PROPOSED DOOR KNOB FROM CLASSIC BRASS MODEL #: 13110, UNLAQUERED BRASS (POLISHED)



EXISTING VIEW FROM MT.VERNON STREET.




1 OTIS PLACE EXISTING GARDEN WALL DOOR ON MT.VERNON ST. TO BE REPLACED BY 4-PANEL WOOD DOOR W/BOLECTION MOLDING PROFILE TO MATCH DOORS THROUGHOUT HOUSE



1 OTIS PLACE EXISTING ARCHED PARTIAL OPENING ON MT.VERNON STREET TO BECOME A FULL OPENING WITH A WOOD, BI-FOLD DOOR W/MOLDING PROFILES TO MATCH ADJACENT FULL HEIGHT DOOR



2 OTIS PLACE EXISTING DOOR ON MT.VERNON STREET PROVIDING CONTEXTUAL RELEVANCY FOR PROPOSING DOOR AT 1 OTIS. PANEL ARRANGEMENT TO INFLUENCE ADJACENT ARCHED DOOR AT 1 OTIS

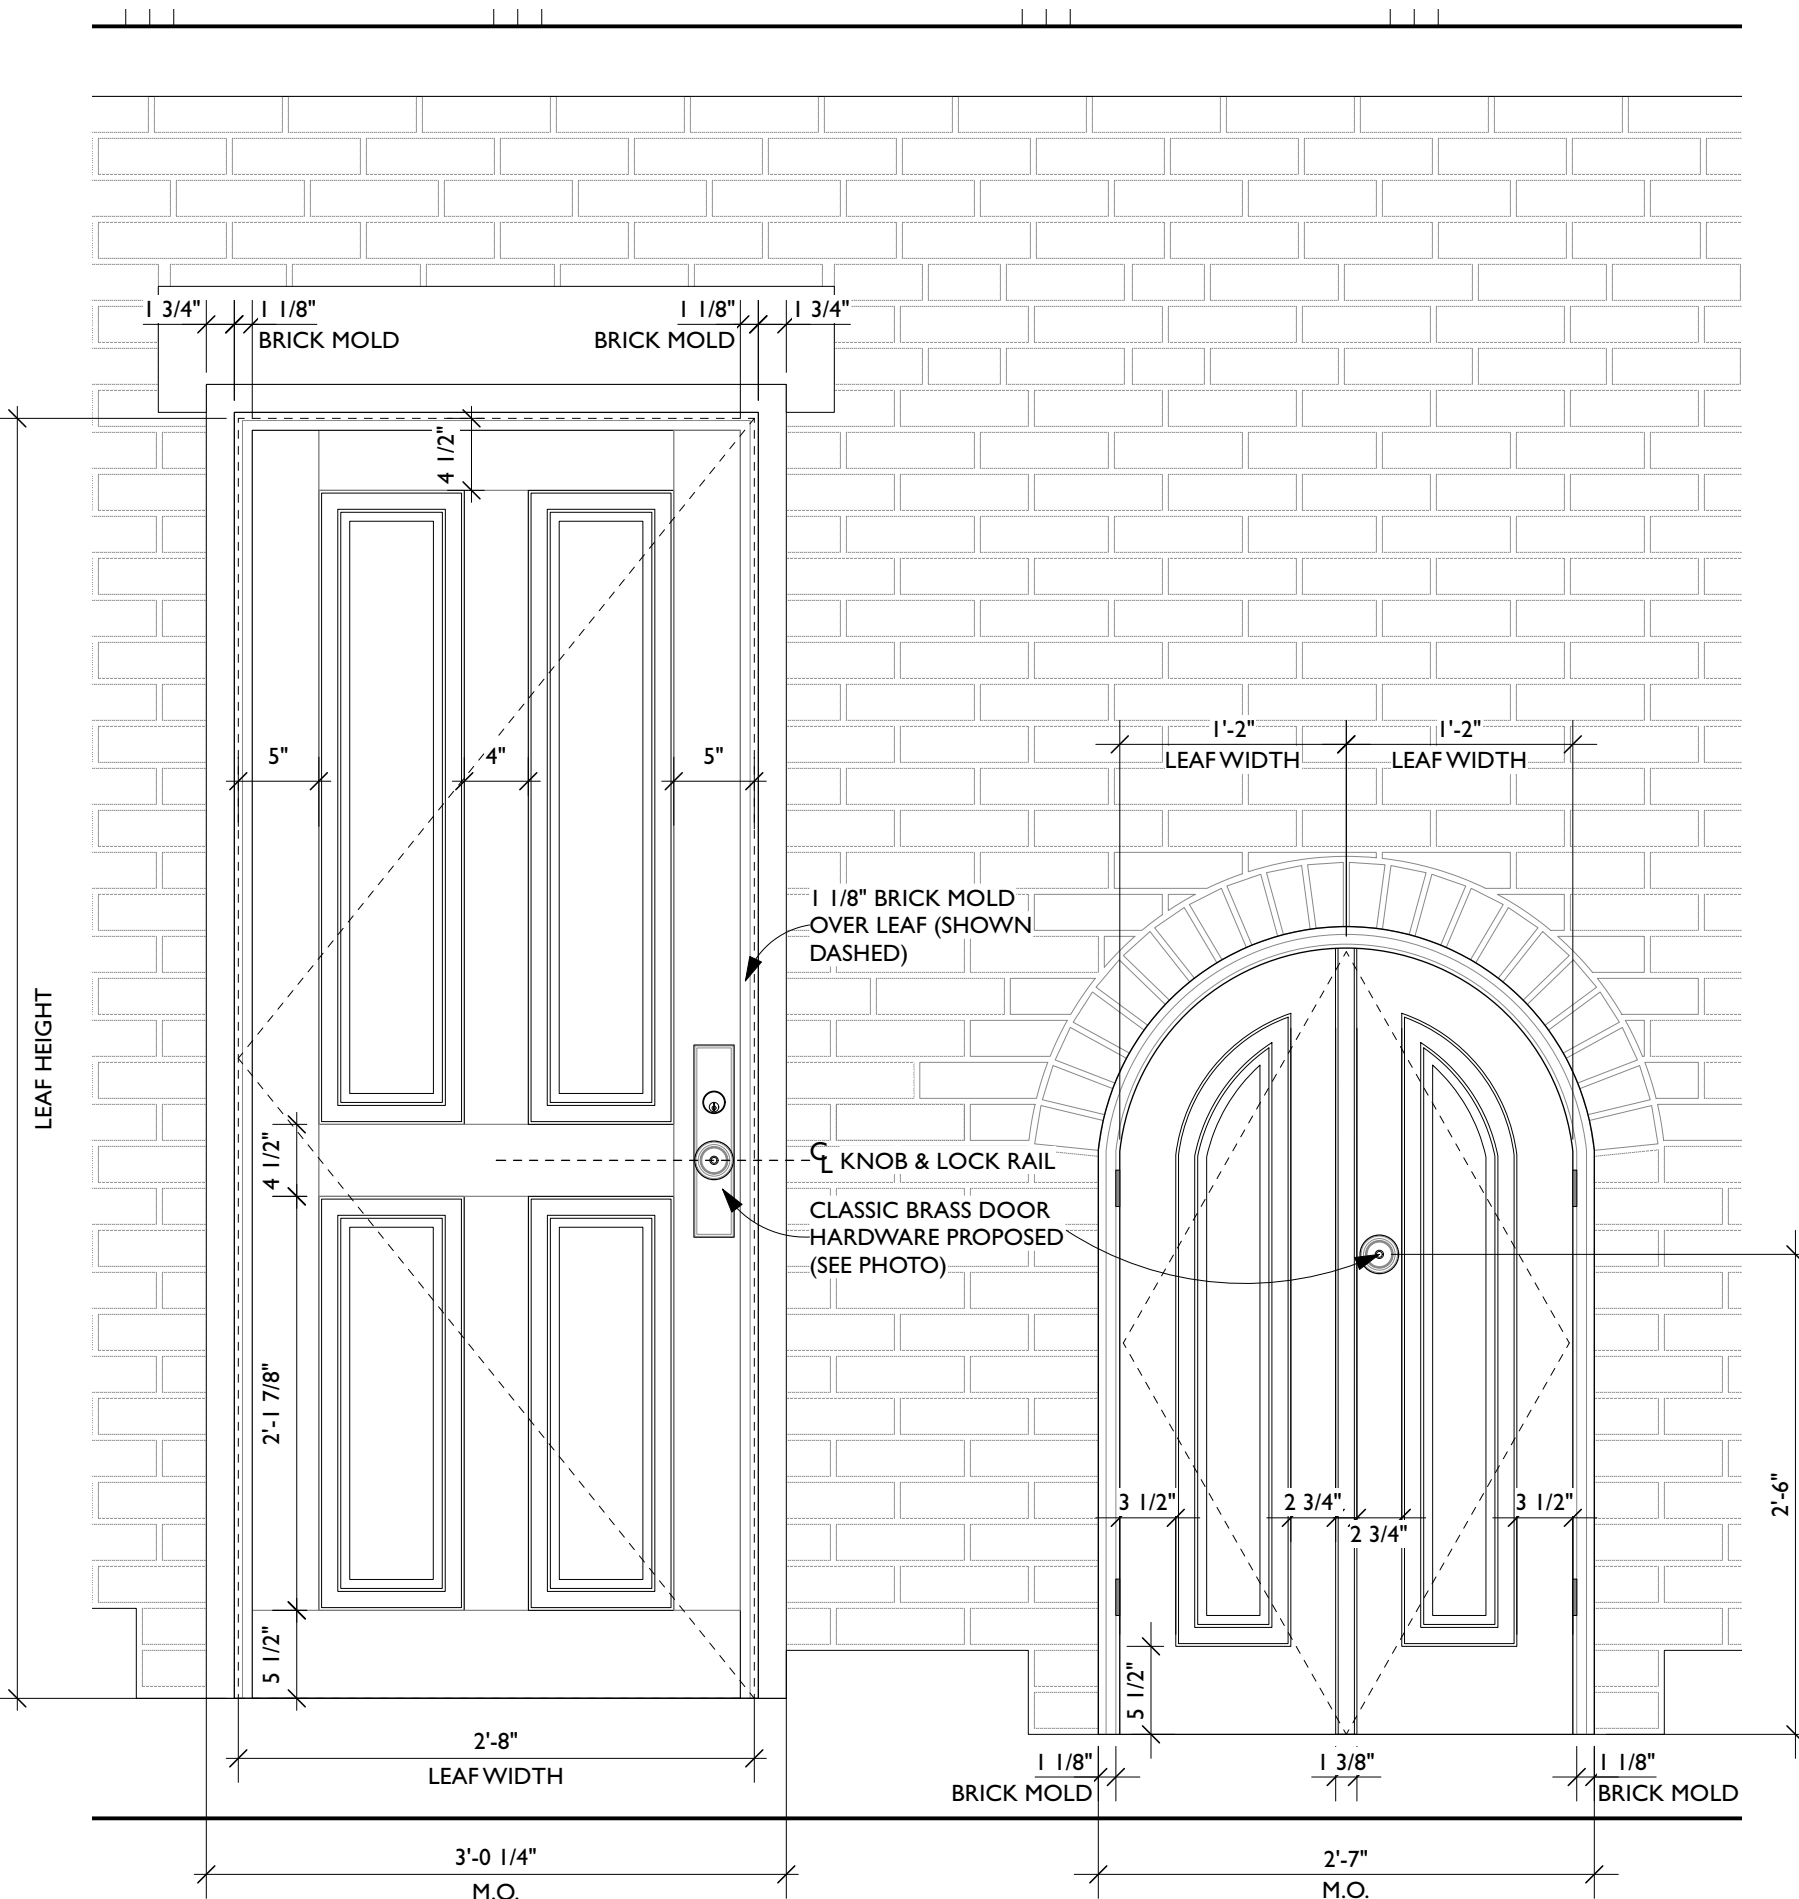

1 ELEVATION DETAIL: PROP. GARDEN DOORS
Scale: 1" = 1'-0"

