


121 MOUNT VERNON GATE

BOSTON, MA 02108
BHAC SUBMISSION

10/28/2024

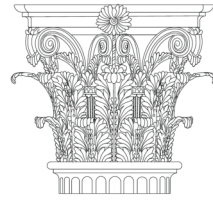

**PAULI & URIBE
ARCHITECTS LLC**

Classic Architecture
Interior Design
121 Mount Vernon Street
Boston, Massachusetts, 02108
617 227 0954 • www.pauli-uribe.com

List of Drawings

Sht. No.	Title	Revision	Issue Date
A0.00	TITLE SHEET		10/28/24
A1.01	GATE DESIGN DRAWINGS		10/28/24
A1.02	HARDWARE SPECS.		10/28/24

PROJECT SCOPE:



-EXISTING STEEL GATE TO BE REPLACED WITH PAINTED WOOD GATE.



VIEW FROM RIVER ST.




CLOSE UP VIEW OF EXISTING GATE AND LOCATION OF PROPOSED GATE.

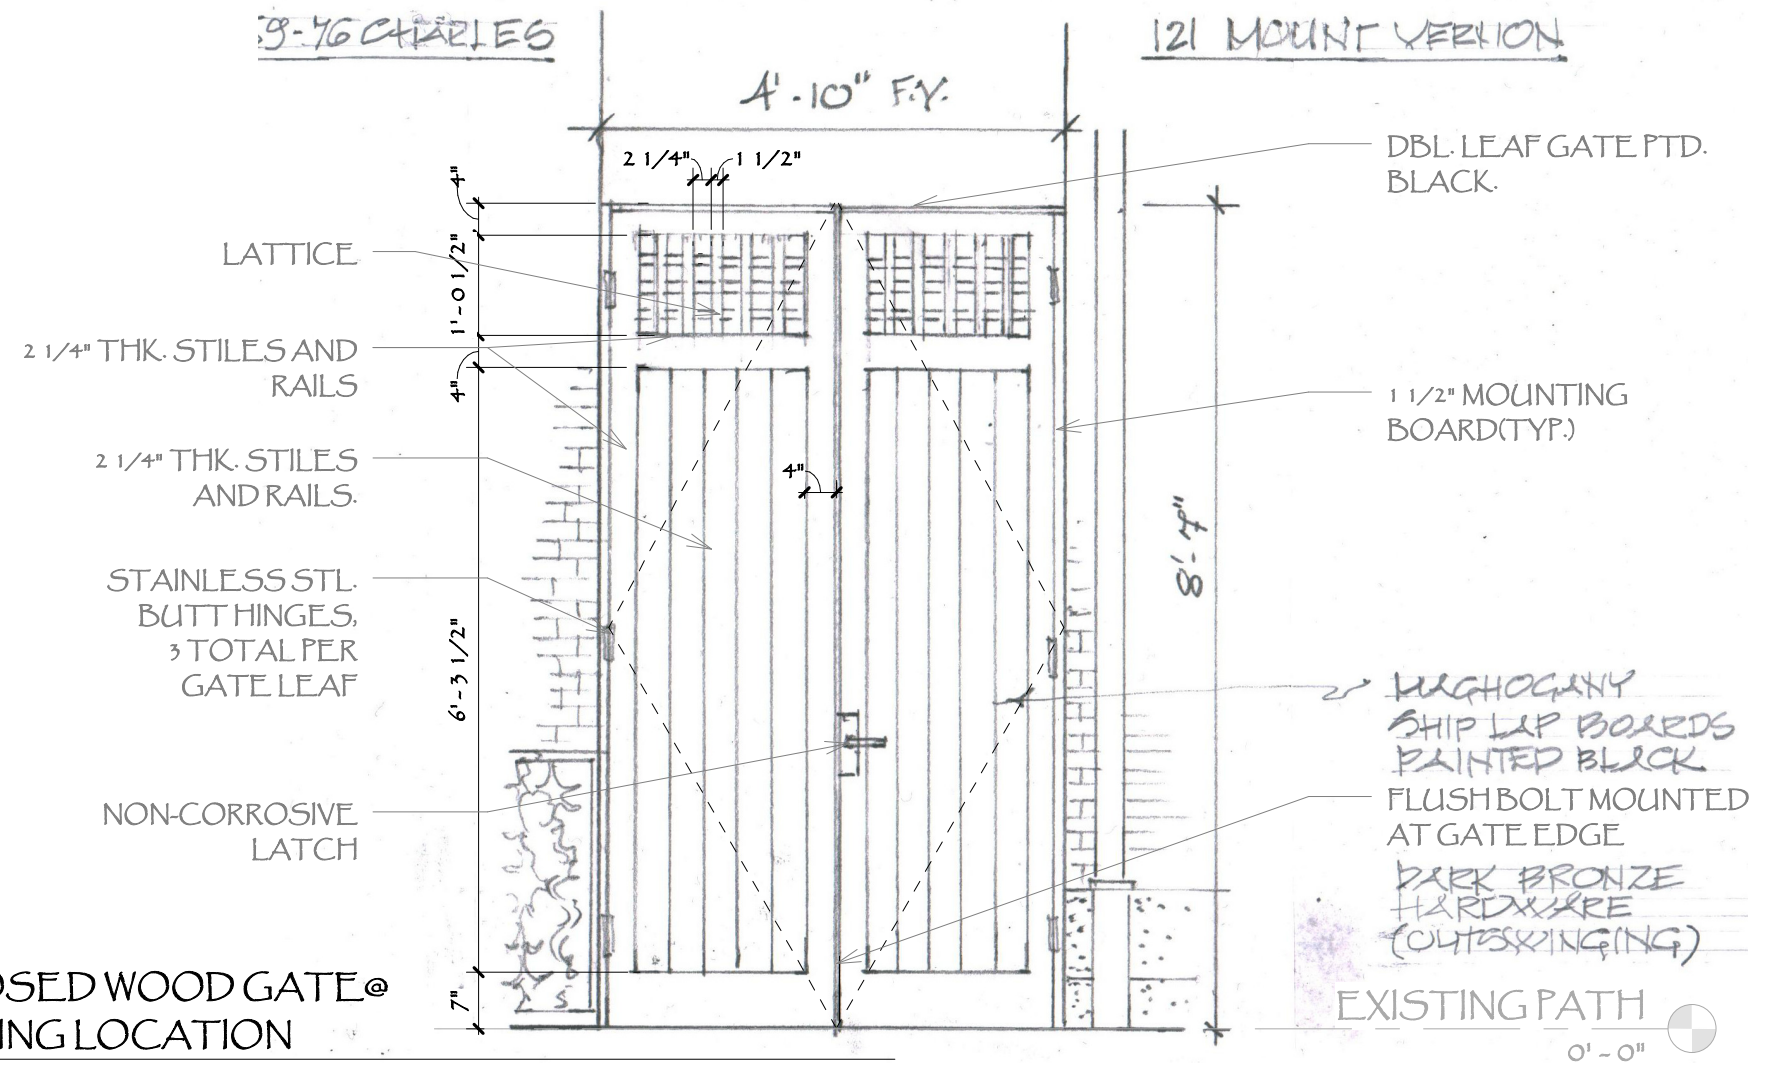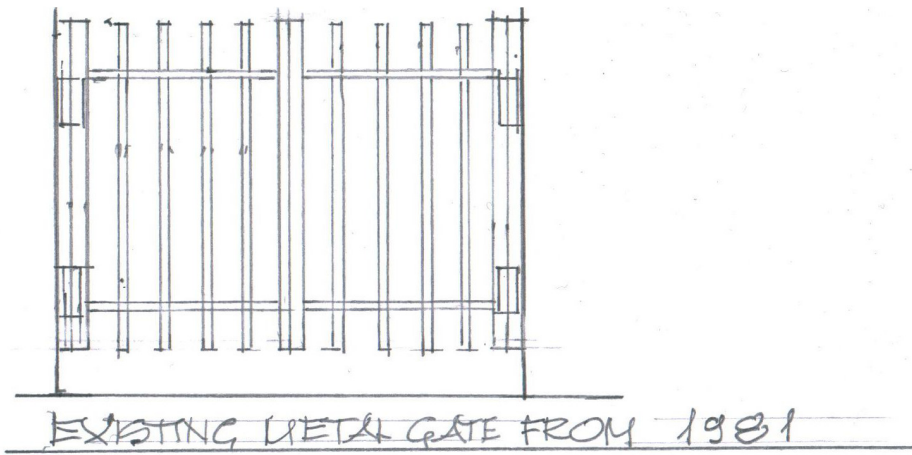

PROPOSED WOOD GATE @ EXISTING LOCATION

1/2" = 1'-0"

VIEW FROM RIVER STREET PLACE
N.T.S

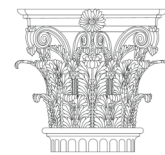

PAULI & URIBE ARCHITECTS LLC
Classic Architecture
Interior Design
121 Mount Vernon Street
Boston, Massachusetts, 02108
617.227.0254 • www.pauli-uribe.com

121 MOUNT VERNON ST - GATE

BOSTON, MA 02108

SHEET TITLE:	SHEET NO.
GATE DESIGN DRAWINGS	
DATE: 10/28/2024	A1.01
SCALE:	
DRAWN: MZF/TL	
CHECKED: JGUR & MZF	

HINGE:
 HOOVER FENCE CO. STAINLESS STEEL WOOD GATE
 HINGE WITH DARK BRONZE FINISH.



FLUSH BOLT:
 BALDWIN 0600 HEAVY DUTY FLUSH BOLT.
 MOUNTED ON GATE EDGE WITH DARK
 BRONZE FINISH.



LOCK:
 LOCINOX H-WOOD MORTISE LOCK FOR WOODEN
 GATES WITH DARK BRONZE FINISH.



Locinox H-Wood Mortise Lock - Wooden Gates



PAULI & URIBE
 ARCHITECTS LLC
 Classic Architecture
 Interior Design
 121 Mount Vernon Street
 Boston, Massachusetts, 02108
 617.227.0254 • www.pauli-uribe.com

121 MOUNT VERNON ST - GATE
 BOSTON, MA 02108

SHEET TITLE:	HARDWARE SPECS.	SHEET NO.
DATE:	10/28/2024	A1.02
SCALE:		
DRAWN:	MZF/TL	
CHECKED:	JGUR & MZF	



HISTORIC NEW ENGLAND

Defining the past. Shaping the future.

185 Lyman Street
Waltham, MA
02452-5645
(617) 994-6642
www.HistoricNewEngland.org

October 31, 2024

Mr. Paul Elias
J.M. Forbes & Co. LLP
121 Mount Vernon Street
Boston, Massachusetts 02108

RE: *Charles Street Meeting House, 121 Mount Vernon Street, Boston, Massachusetts*

Dear Paul,

Thank you for submitting a Request for Project Approval to install a new gate at the rear alley of the Charles Street Meeting House. Historic New England approves of the updated gate design. Regarding installation, we ask that the gate is installed into the mortar joints and not into historic brick of the building.

Please let me know if you have any questions or if the scope of the project changes once it is underway.

Sincerely,

Preservation Services Manager, Central New England

617-994-6674

rfarago@historicnewengland.org



Justice

P. Quercy et al
1269

Roberts et al
1400

FIRST
A.M.E.
CHURCH
7610

ENGLAND B
City of B
1886

ST. S

Al Silva
Mary

Jan. N. S.
G. Jos
98

Rebe
69

65 96

130
Hunt
1648

ST. W

126
Hunt
850

129

135
Copper 880
120

Mrs. Hunt
894

62