










EXISTING
CHIMNEY POT
TYPE 1



EXISTING
CHIMNEY POT
TYPE 2









EXISTING CHIMNEY POT LAYOUT

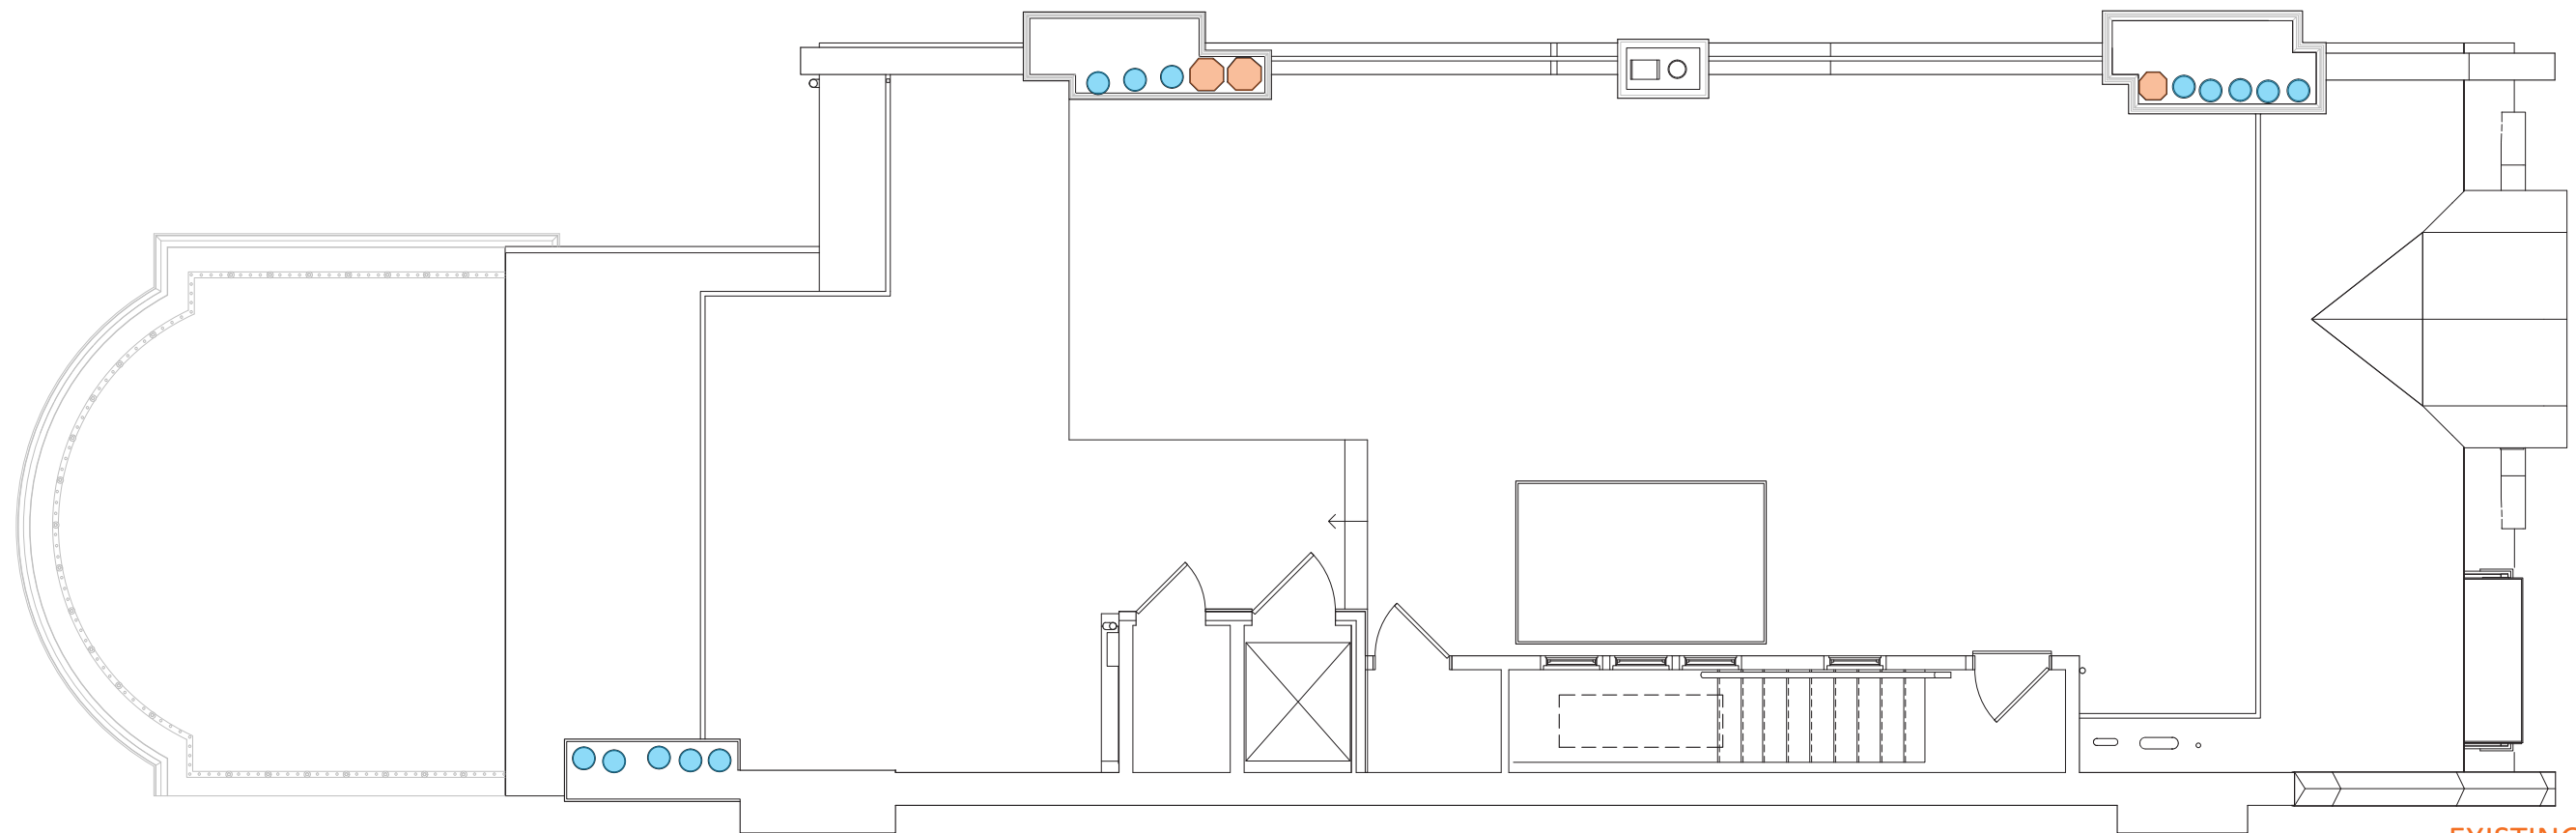

EXISTING CHIMNEY POTS

19 NOVEMBER 2024
131 COMMONWEALTH AVE

CATHERINE TRUMAN
ARCHITECTURE & INTERIORS

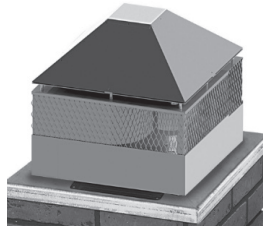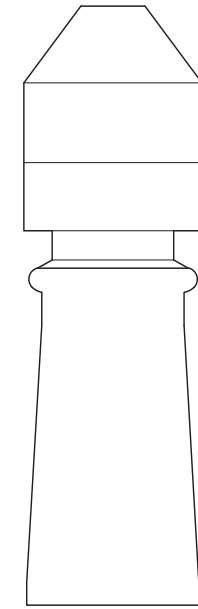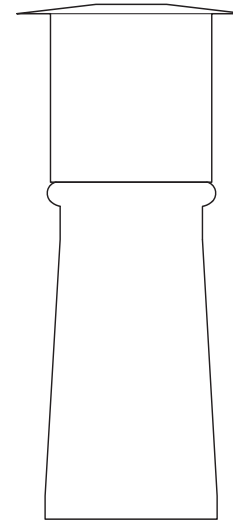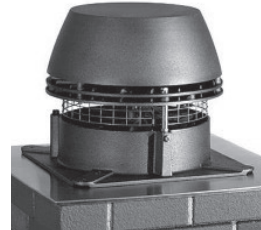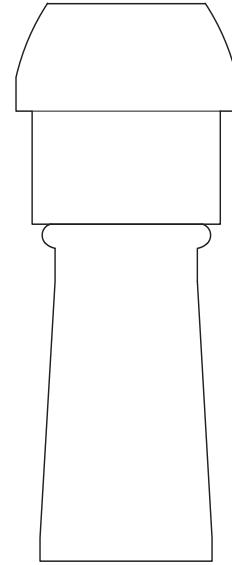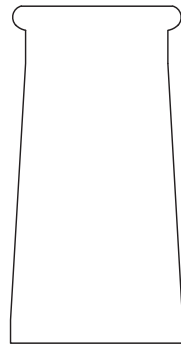

TYPE A

NEW CLAY CHIMNEY POTS
TO REPLACE ALL EXISTING
CHIMNEY POTS



TYPE B

ENERVEX FAN




TYPE C

FLUE SENTINEL, FAN WITH DAMPER



TYPE D

DIRECT VENT CAP

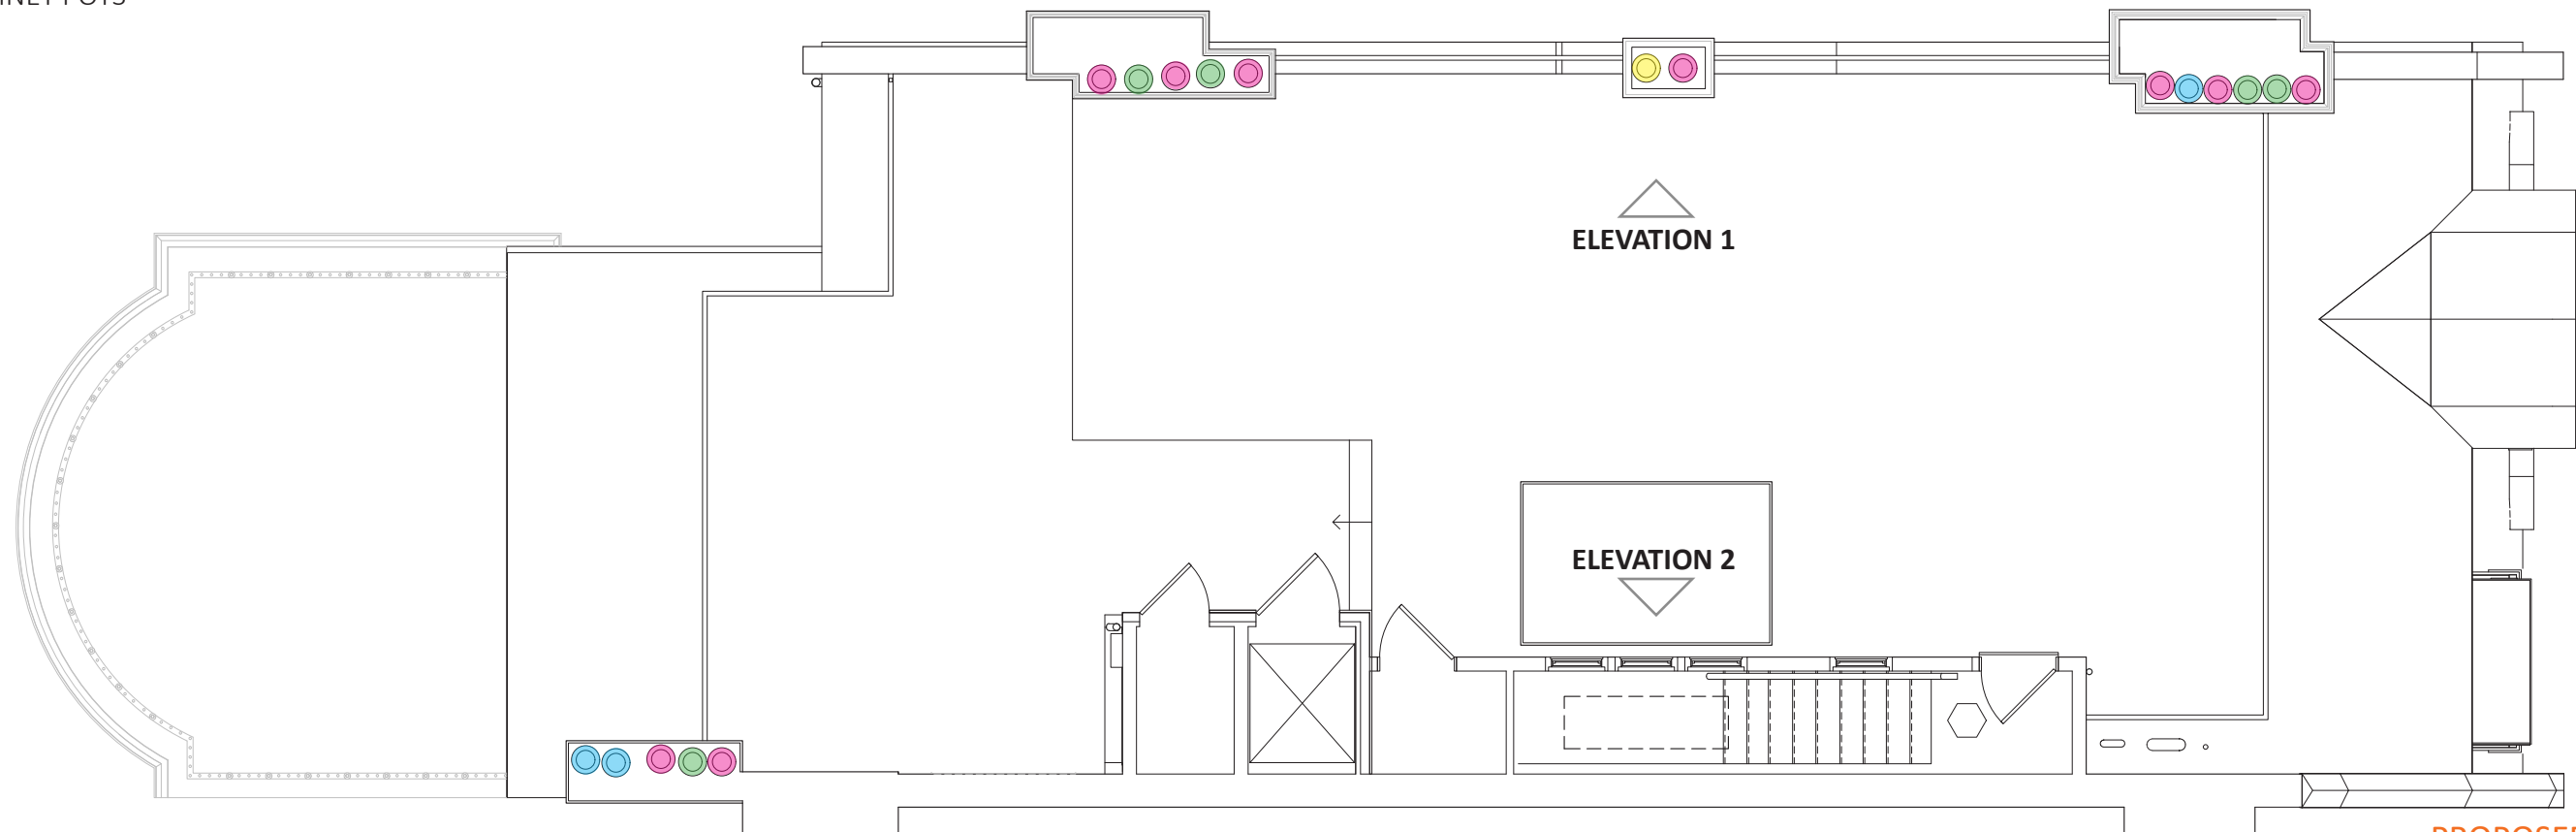


ELEVATION 1

ELEVATION 2

PROPOSED CHIMNEY POTS

19 NOVEMBER 2024
131 COMMONWEALTH AVE

CATHERINE TRUMAN
ARCHITECTURE & INTERIORS

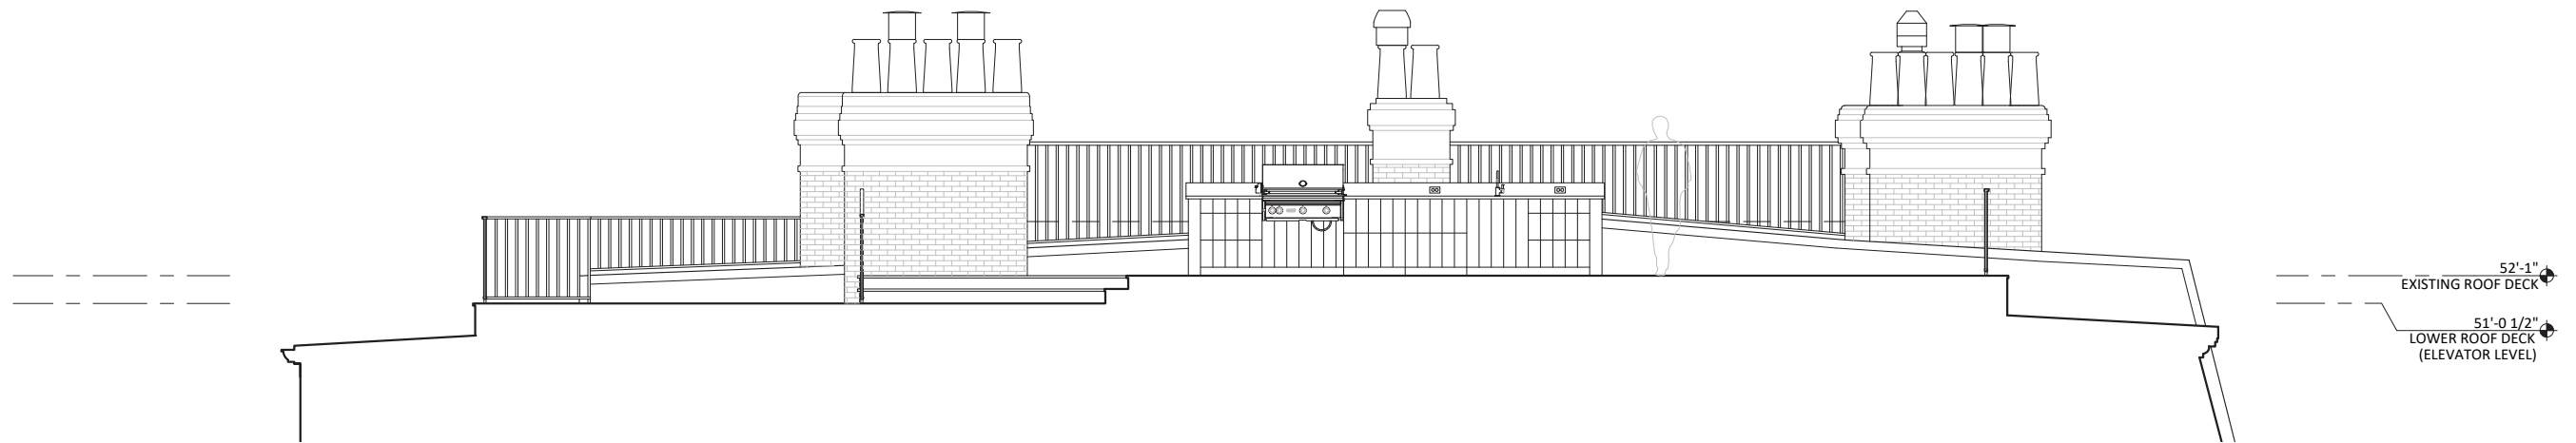

ELEVATION 1



ELEVATION 2

CHIMNEY POT ELEVATIONS