


REFER TO PLAN FOR DIMENSIONS;
FOREBAY SIZED ACCORDING TO
MASSACHUSETTS STORMWATER
HANDBOOK WHERE FEASIBLE

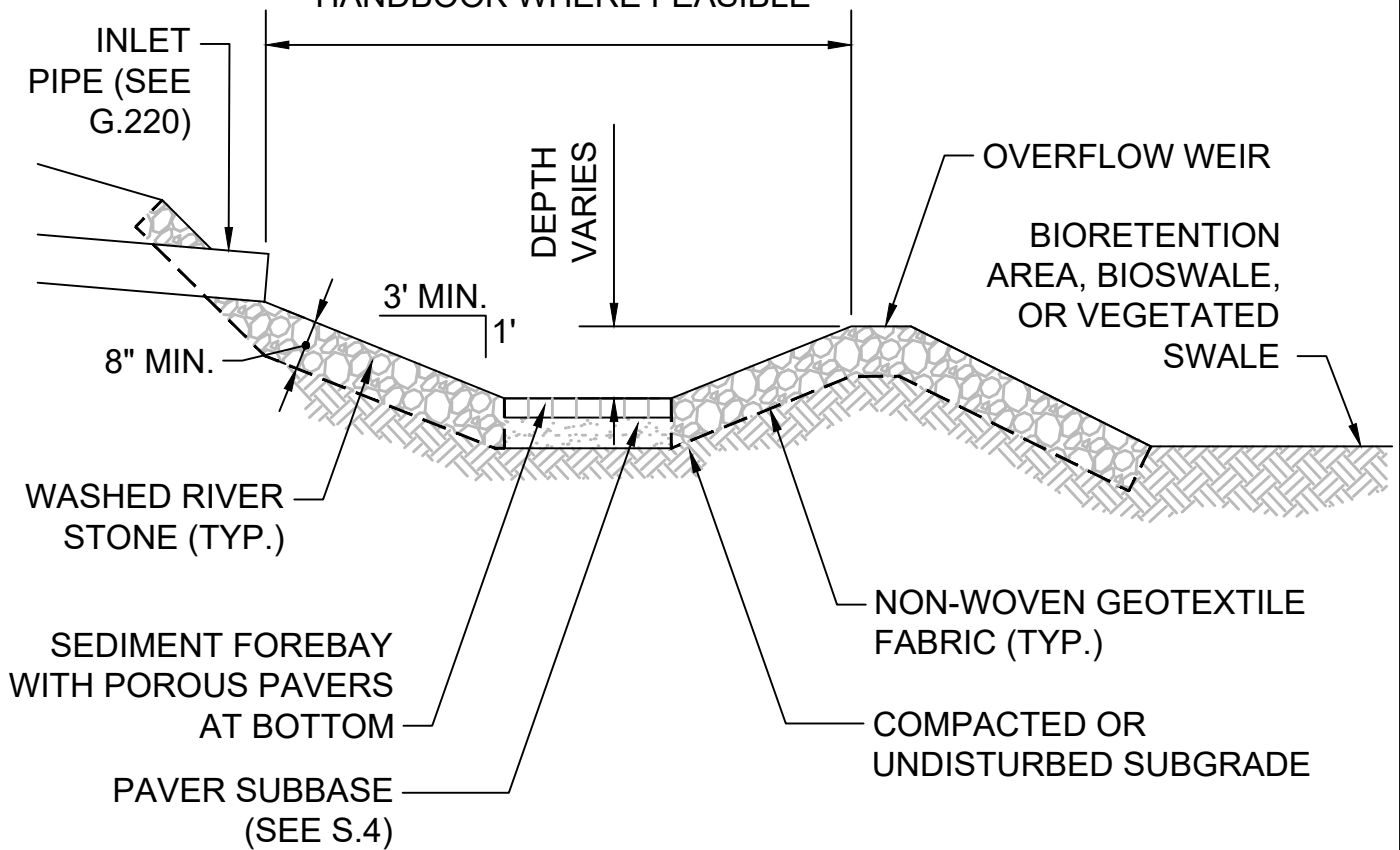

**Public Works Department
Engineering Division**

1 CITY HALL SQUARE, ROOM 710
BOSTON, MA 02201
(617) 635-4968

**SEDIMENT FOREBAY
AT PIPE INLET**

**DATE OF ISSUE:
DECEMBER 2024**

SCALE: N.T.S.

DETAIL NO.

G.221