



McBRIDE STREET RECONSTRUCTION PLANS

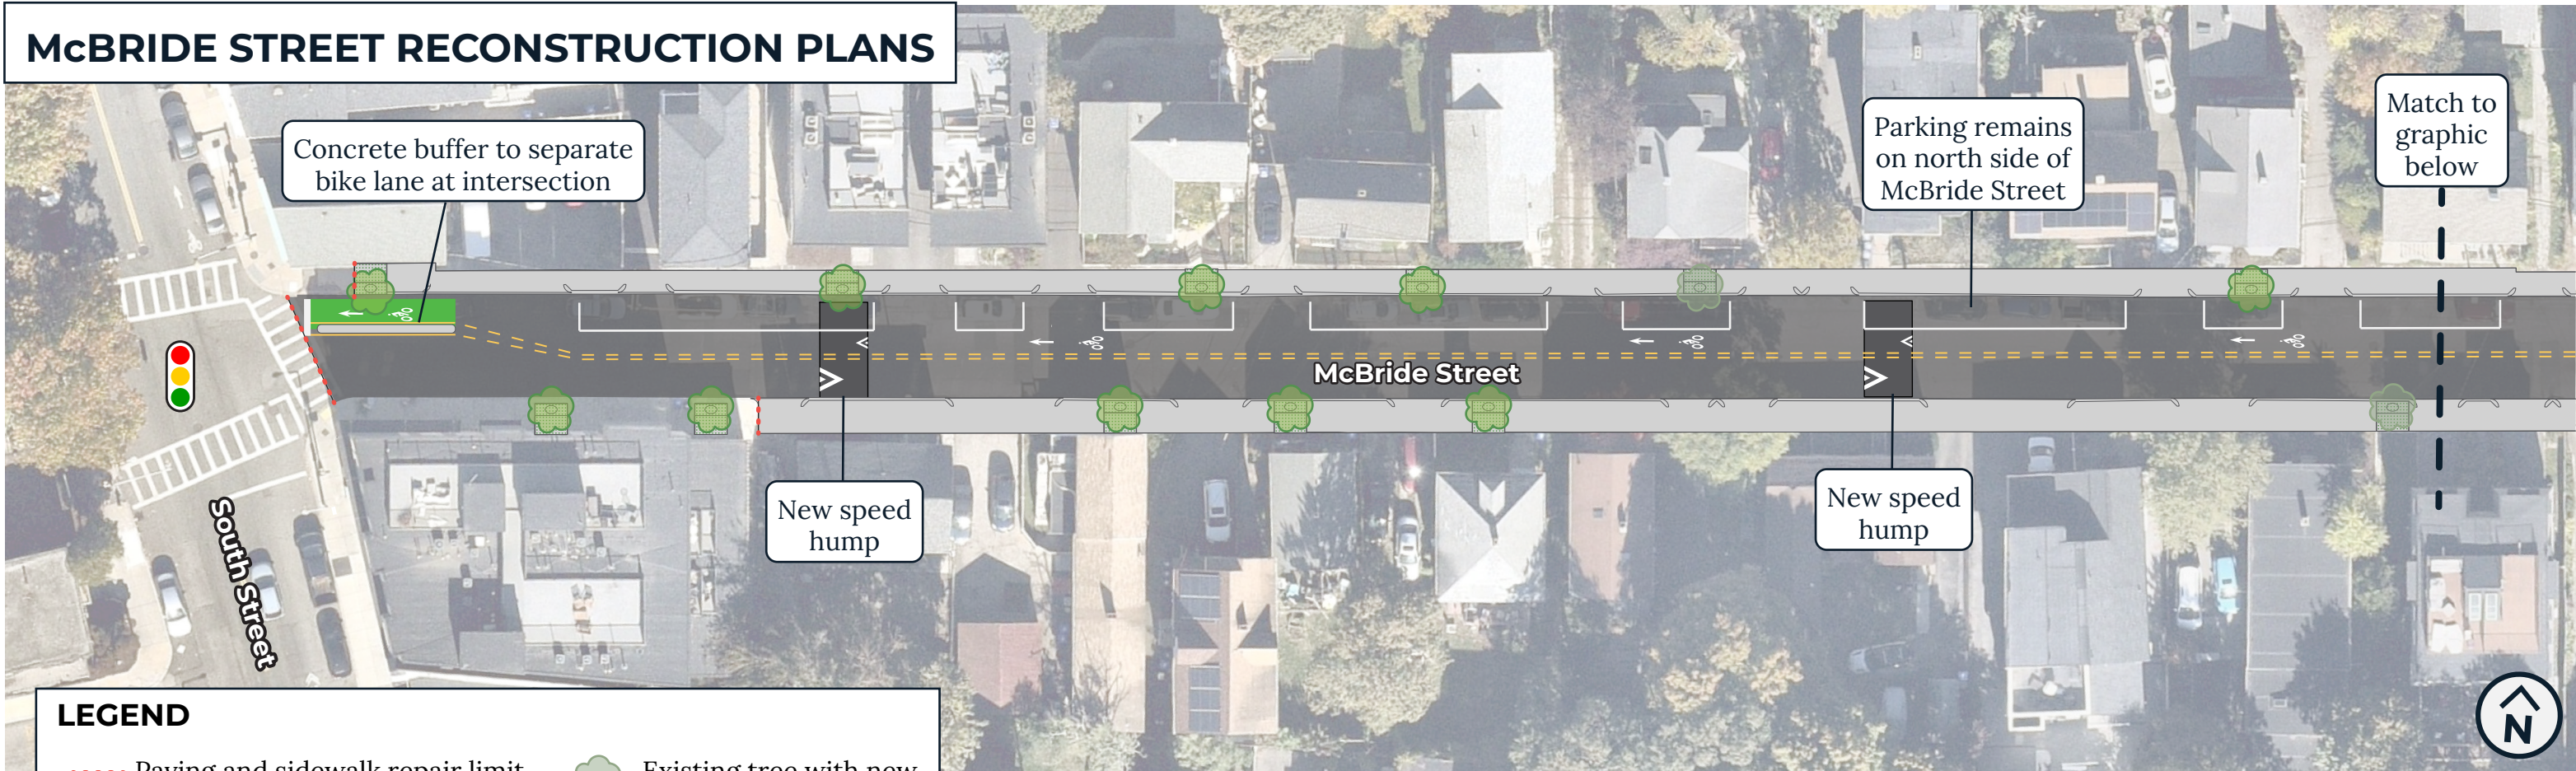

LEGEND

- Paving and sidewalk repair limit
- Current curb extents
- New accessible curb ramp
- Existing tree with new permeable sidewalk
- New tree and permeable sidewalk

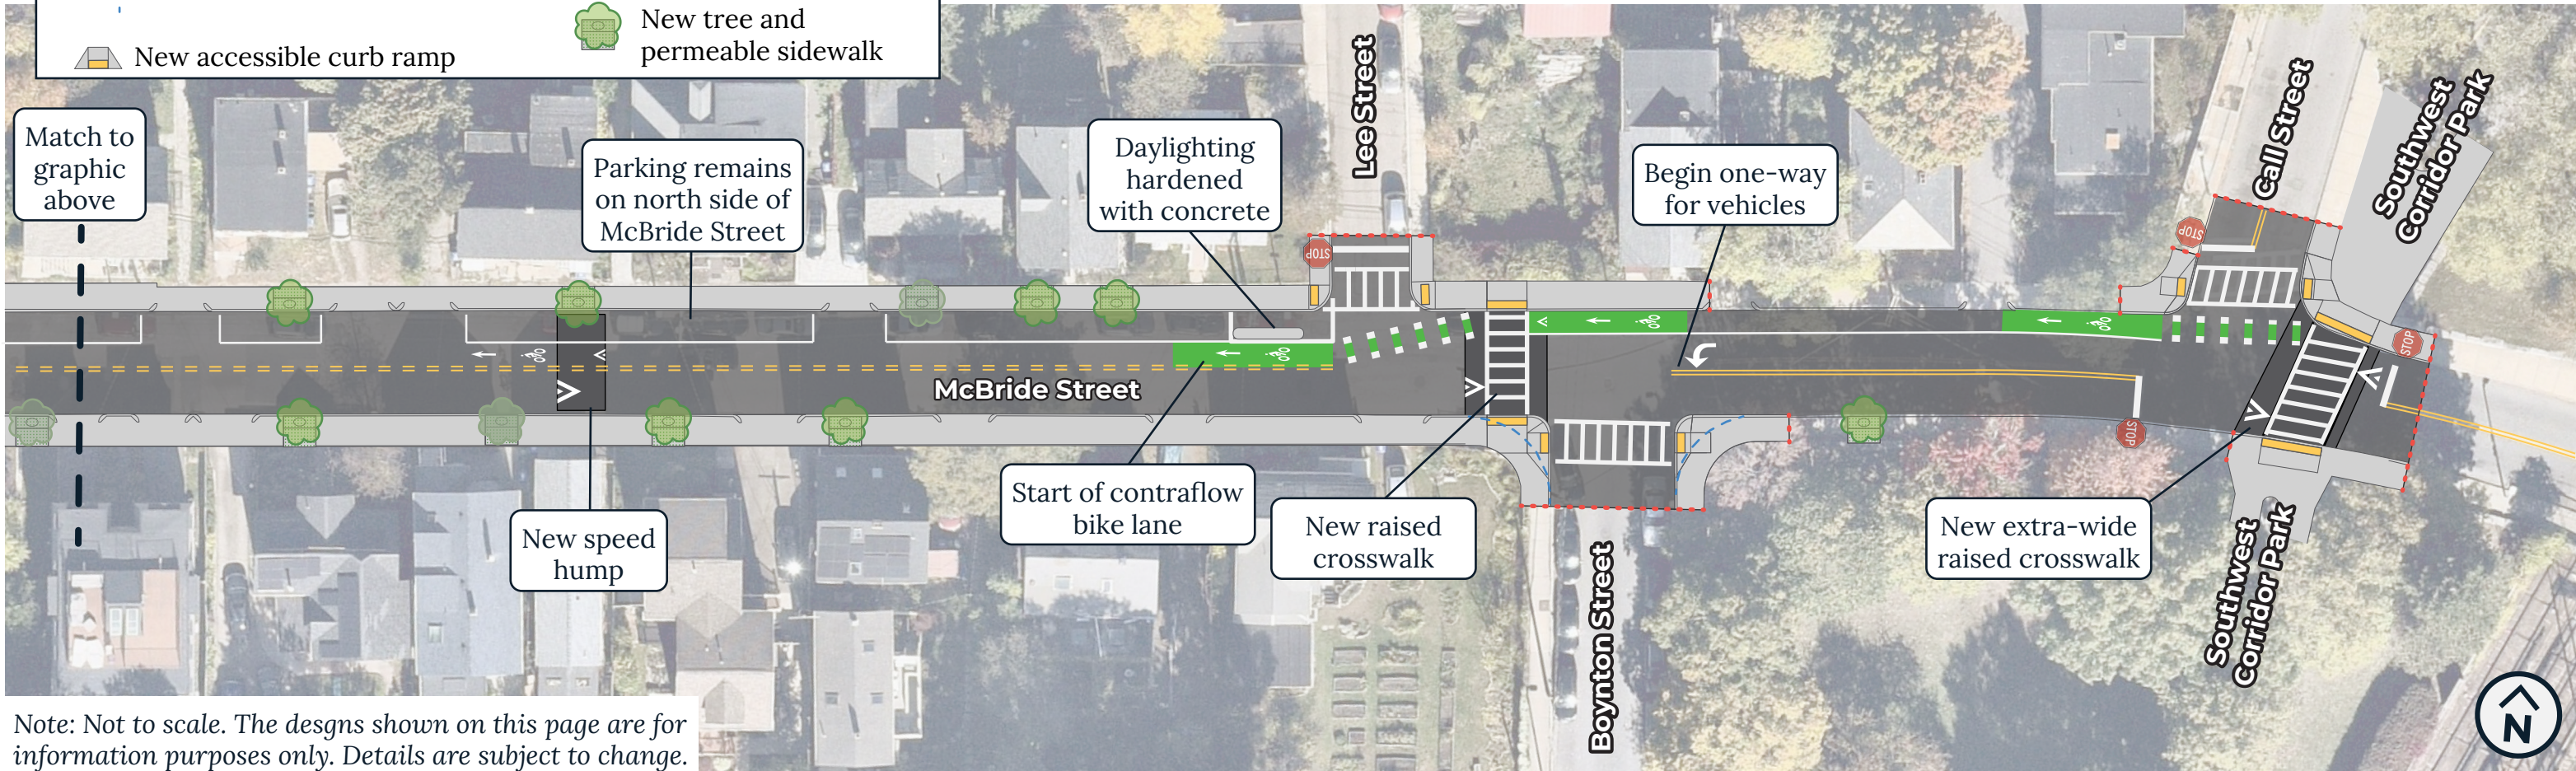

Note: Not to scale. The desgns shown on this page are for information purposes only. Details are subject to change.