



179 West Brookline West facade

# SELDC – August 5<sup>th</sup>, 2025

## 179 West Brookline Street Stained Glass Transom

Springer Architects



179 West Brookline Location Diagram







Existing Interior view of transom



Existing Exterior view of transom

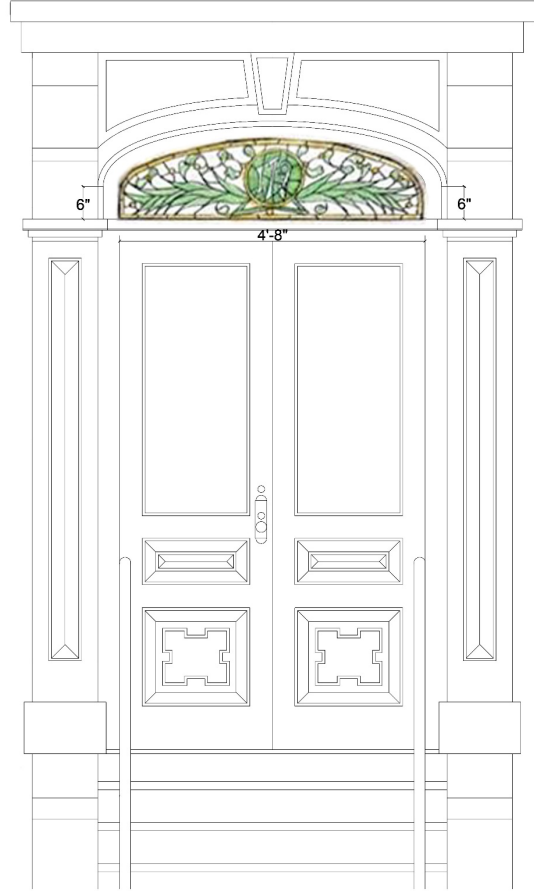

2 Proposed Transom stained glass  
1" = 1'-0"

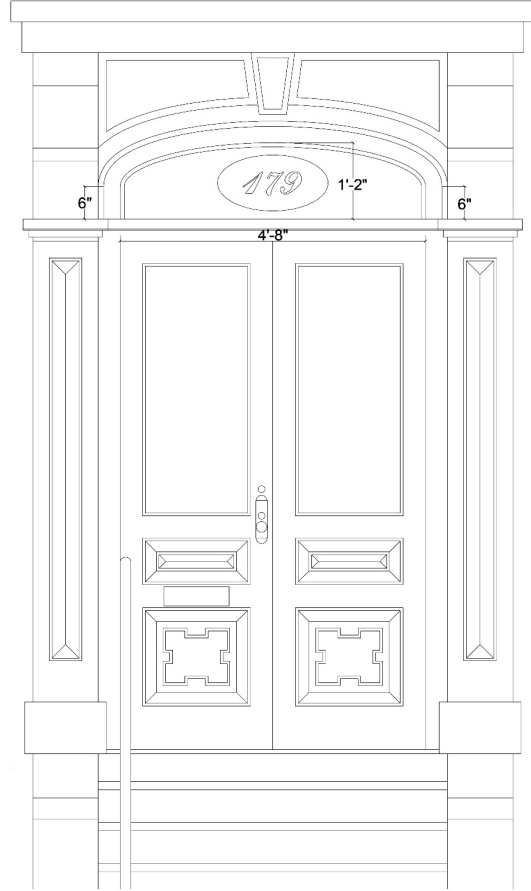

1 Existing Transom glass  
1" = 1'-0"

PROJECT NAME/LOCATION

179 W. Brookline Street  
Boston, MA 02118

CLIENT

Jessica Levi + John Caruso  
157 Warren Avenue  
Boston, MA 02116

ARCHITECT

Springer Architects  
46 Waltham Street,  
Courtyard One  
Boston, Massachusetts 02118  
(617) 233-7059

INTERIOR DESIGN

Amy Lynn Interiors LLC  
5 Milk Street, Suite 2  
Westborough, MA 01581  
(617) 658-4802

STRUCTURAL ENGINEERING

Davidson Engineering Associates  
241 Mount Vernon Street  
West Newton, MA 02465  
Boston, Massachusetts 02118  
(617) 775-7250

CONTRACTOR

Stack + Company  
555 East Second Street  
Boston, Massachusetts 02127  
(800) 265-3884

STAMP

ISSUE DATE

x xxx x/x/xxxx

PROJECT STATUS

Construction Documents


DATE 5/19/2024  
SCALE AS NOTED  
DRAWN BY MS  
CHECKED BY MS  
PROJECT NUMBER 06232023

SHEET TITLE

Transom Glass


SHEET NUMBER

A901

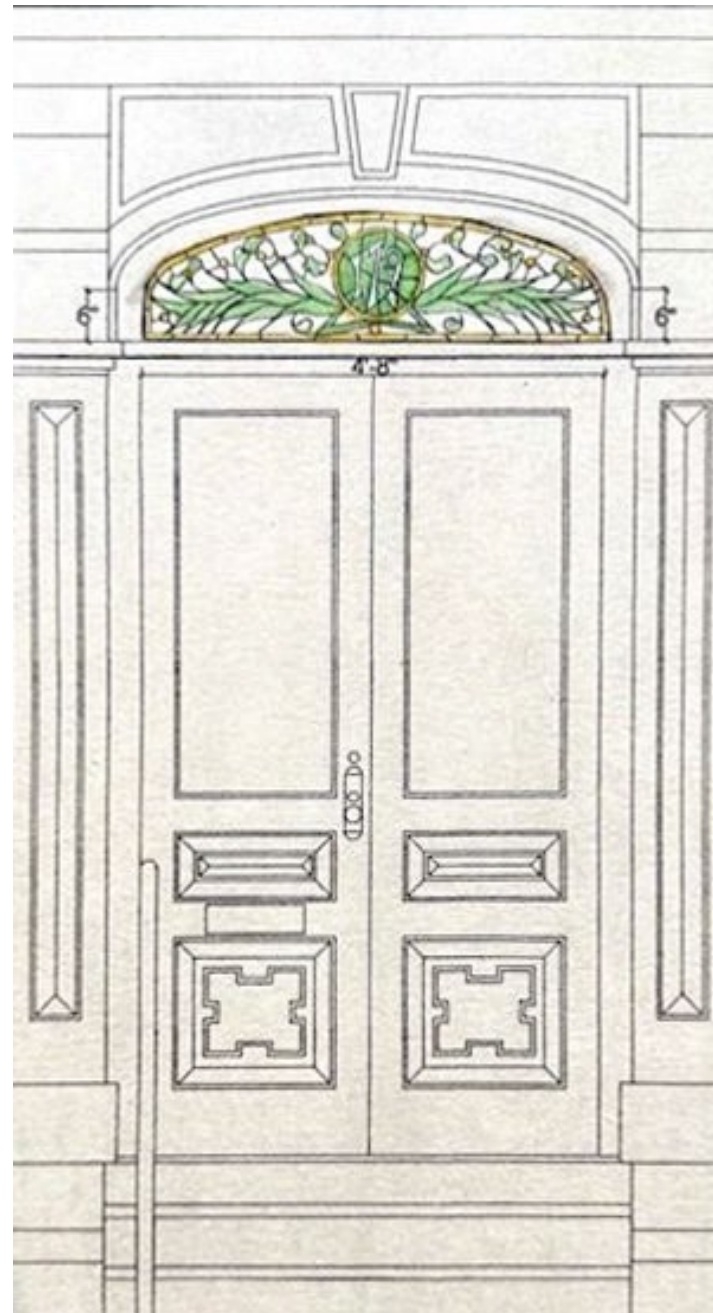

Proposed stained glass transom designed by Jim Anderson Stained Glass.



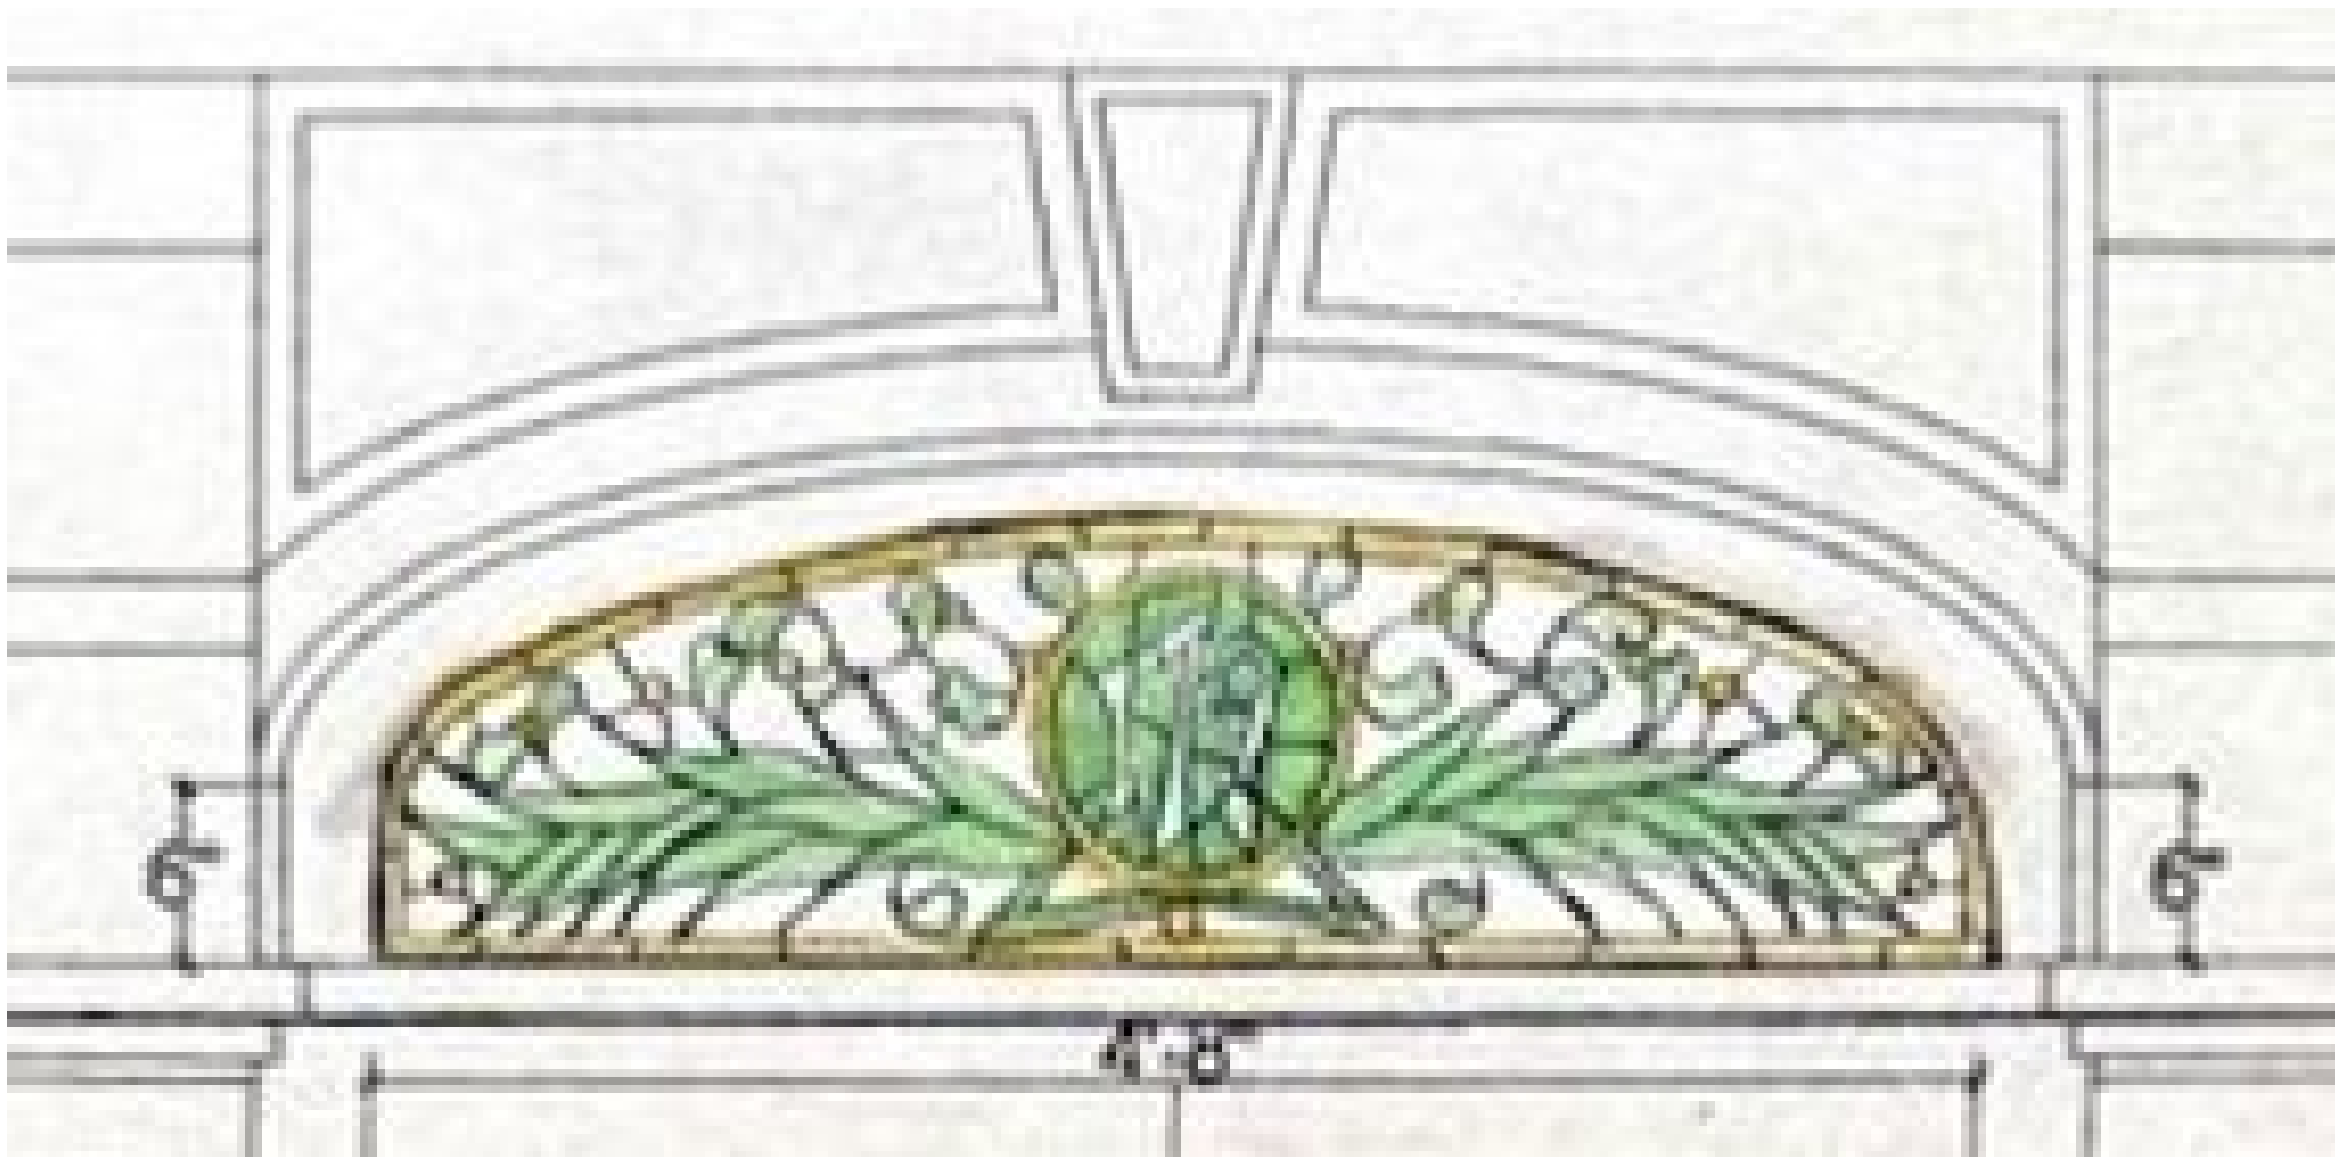

Stained glass transom designed by Jim Anderson Stained Glass.