

9 - 11 MARLBOROUGH STREET ROOF DECK DESIGN

07/23/2025

AW - ARCH | ZEN Associates | BSA Construction

AERIAL VIEW
PROJECT LOCATION



STREET VIEW



1




2



3


PREVIOUSLY APPROVED DESIGN BY BBAC ON 07/20/2023

ROOF PLAN

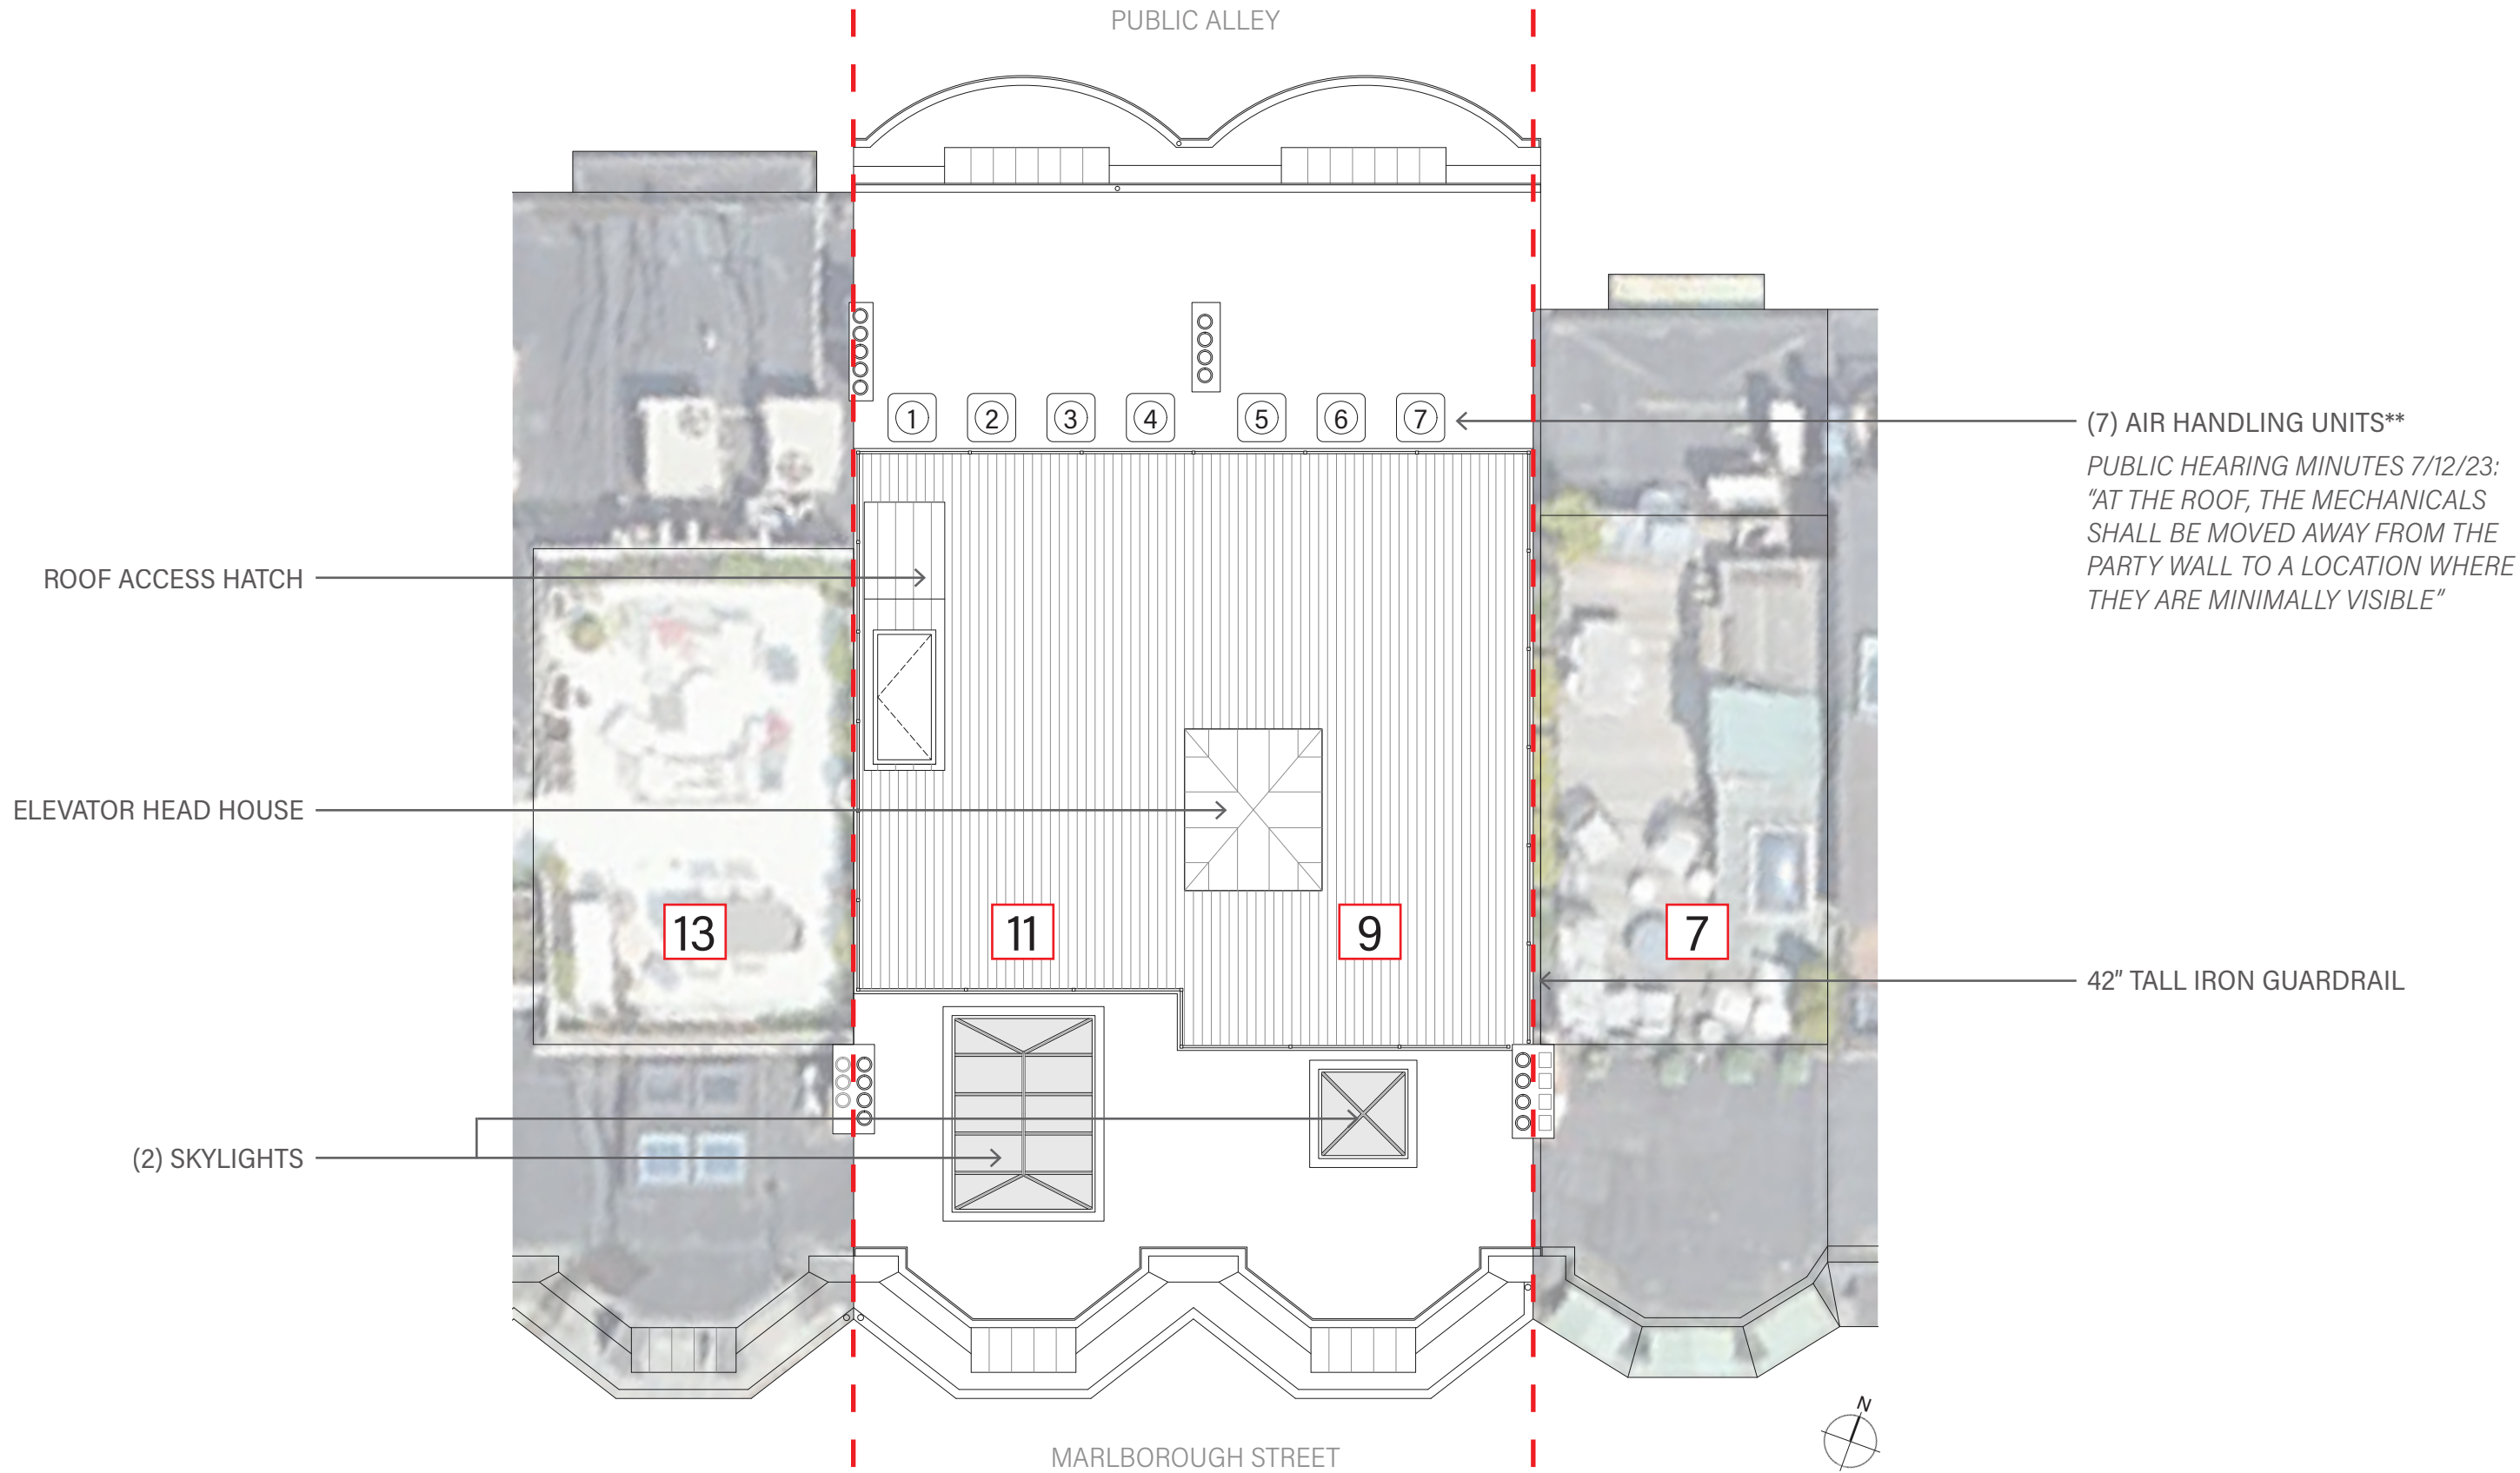


AMENDMENT TO PREVIOUSLY APPROVED DESIGN

ROOF PLAN

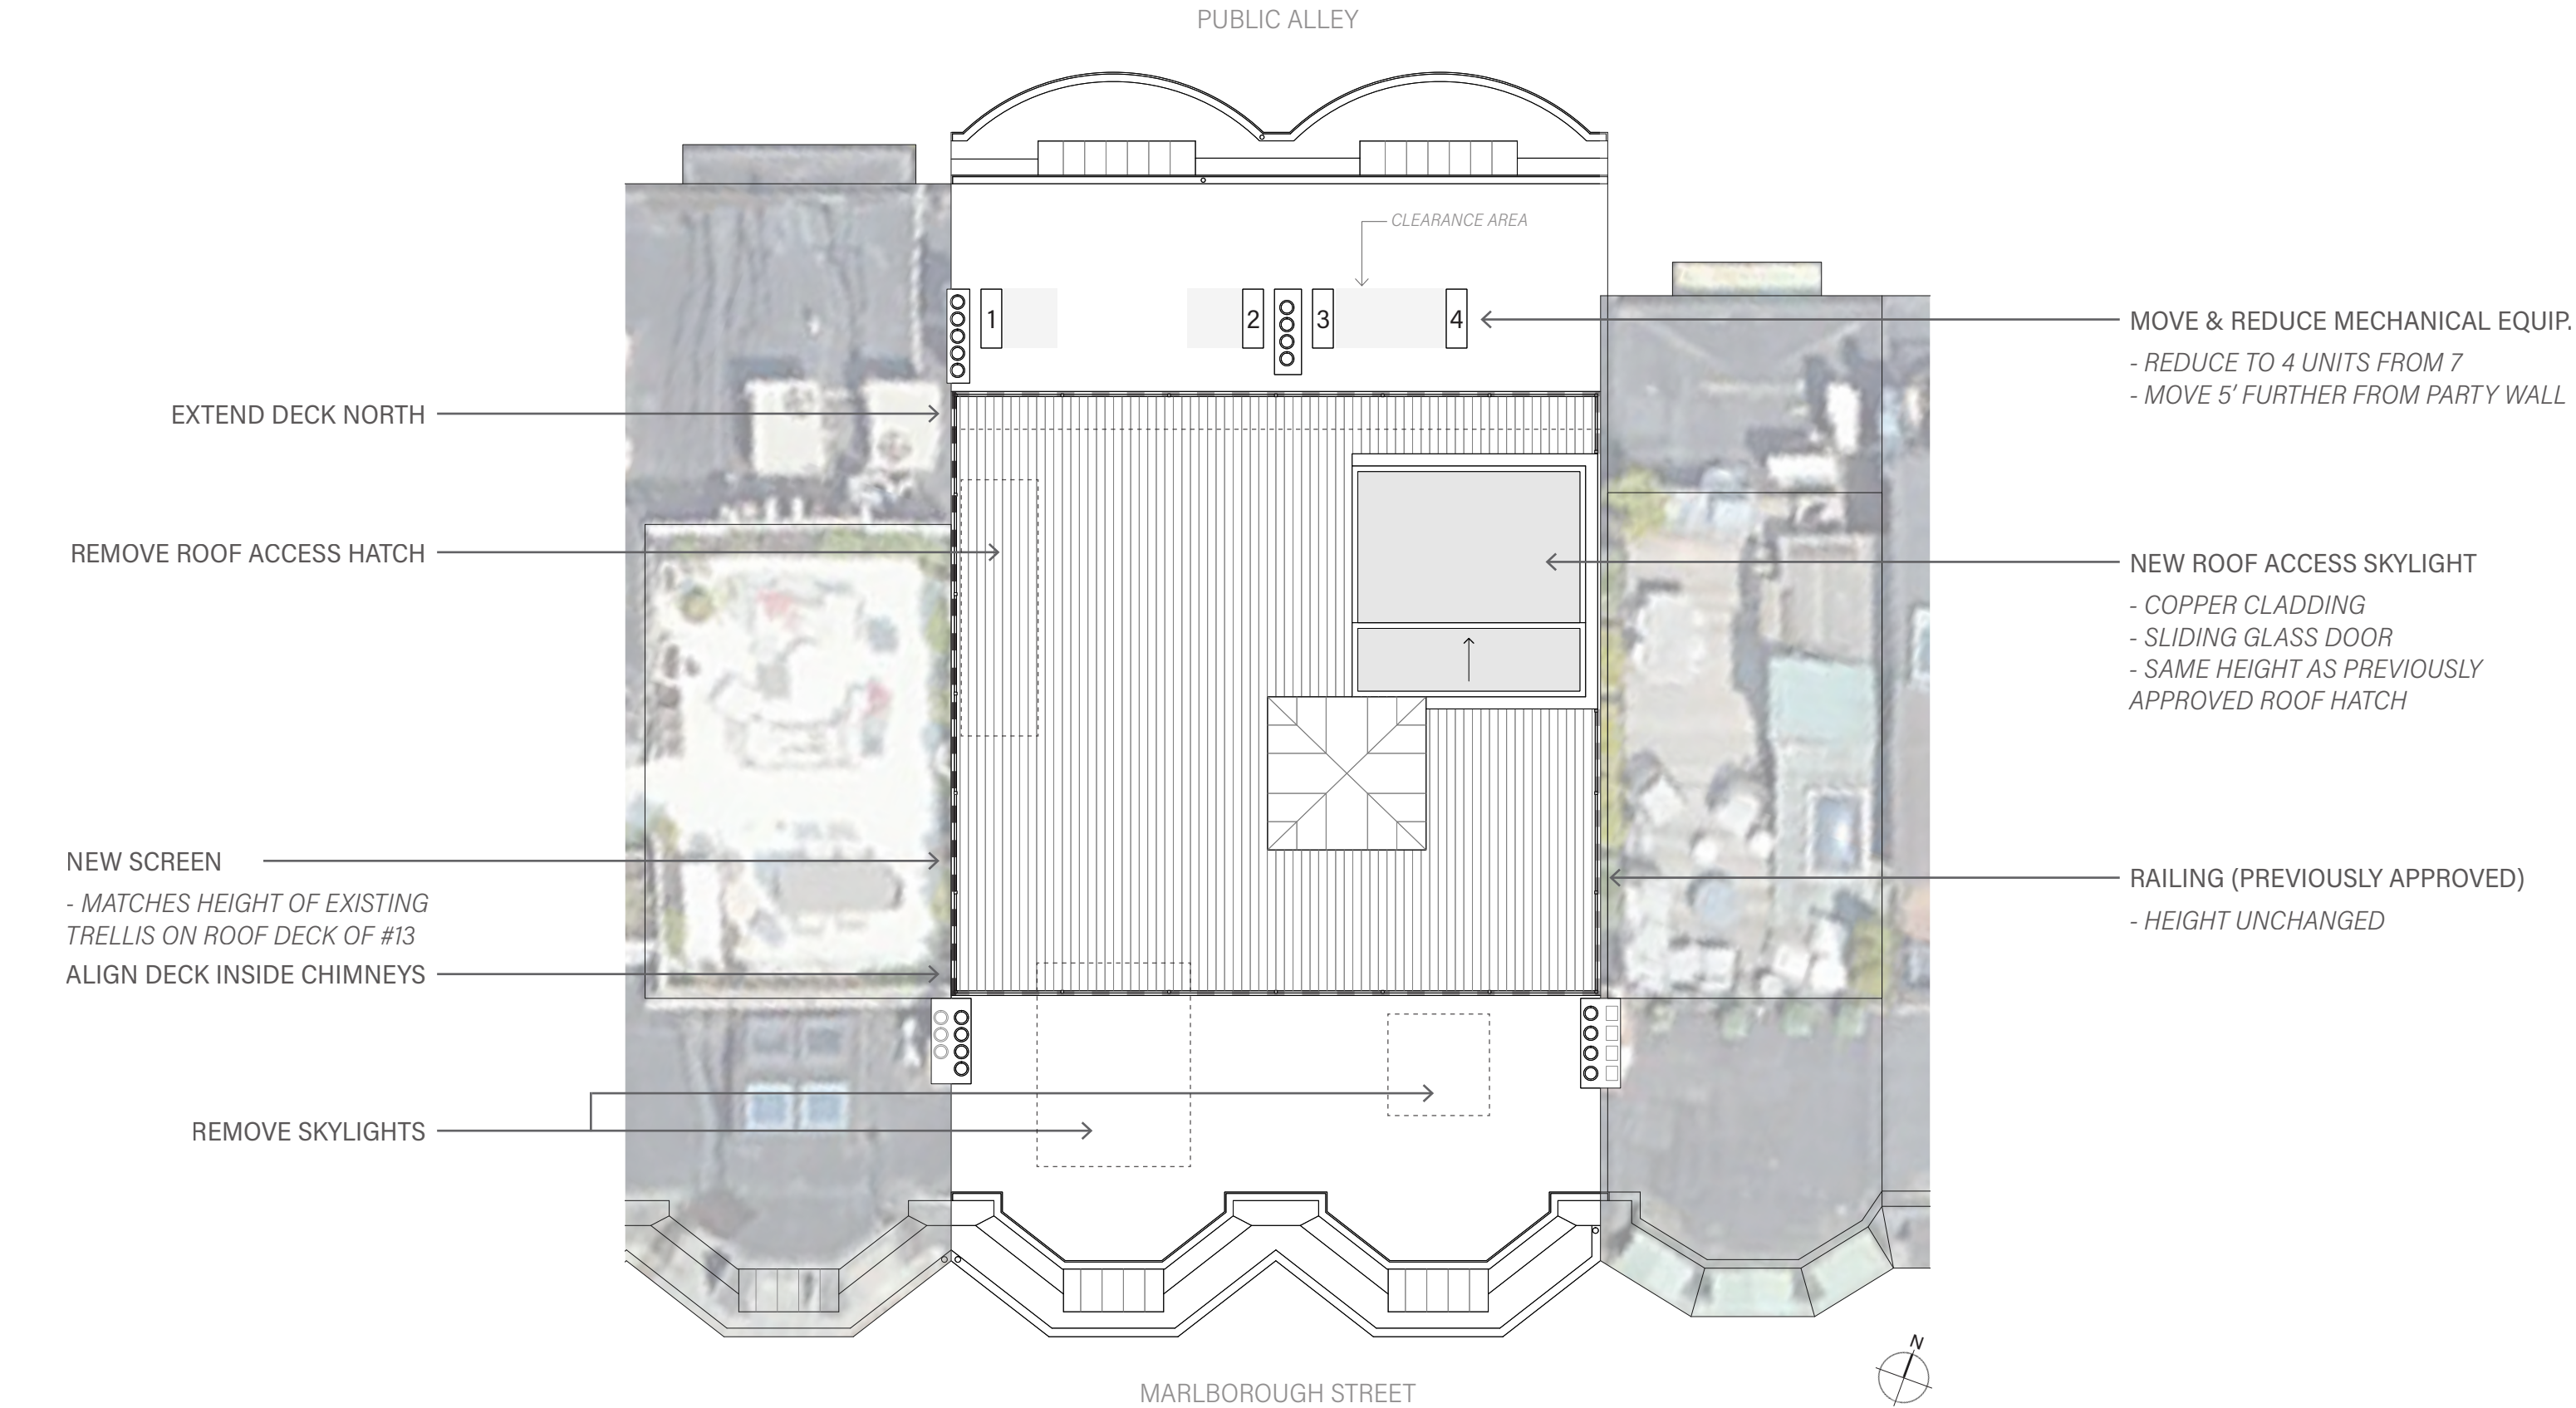

REFERENCE IMAGE

SKYLIGHT / ROOF ACCESS

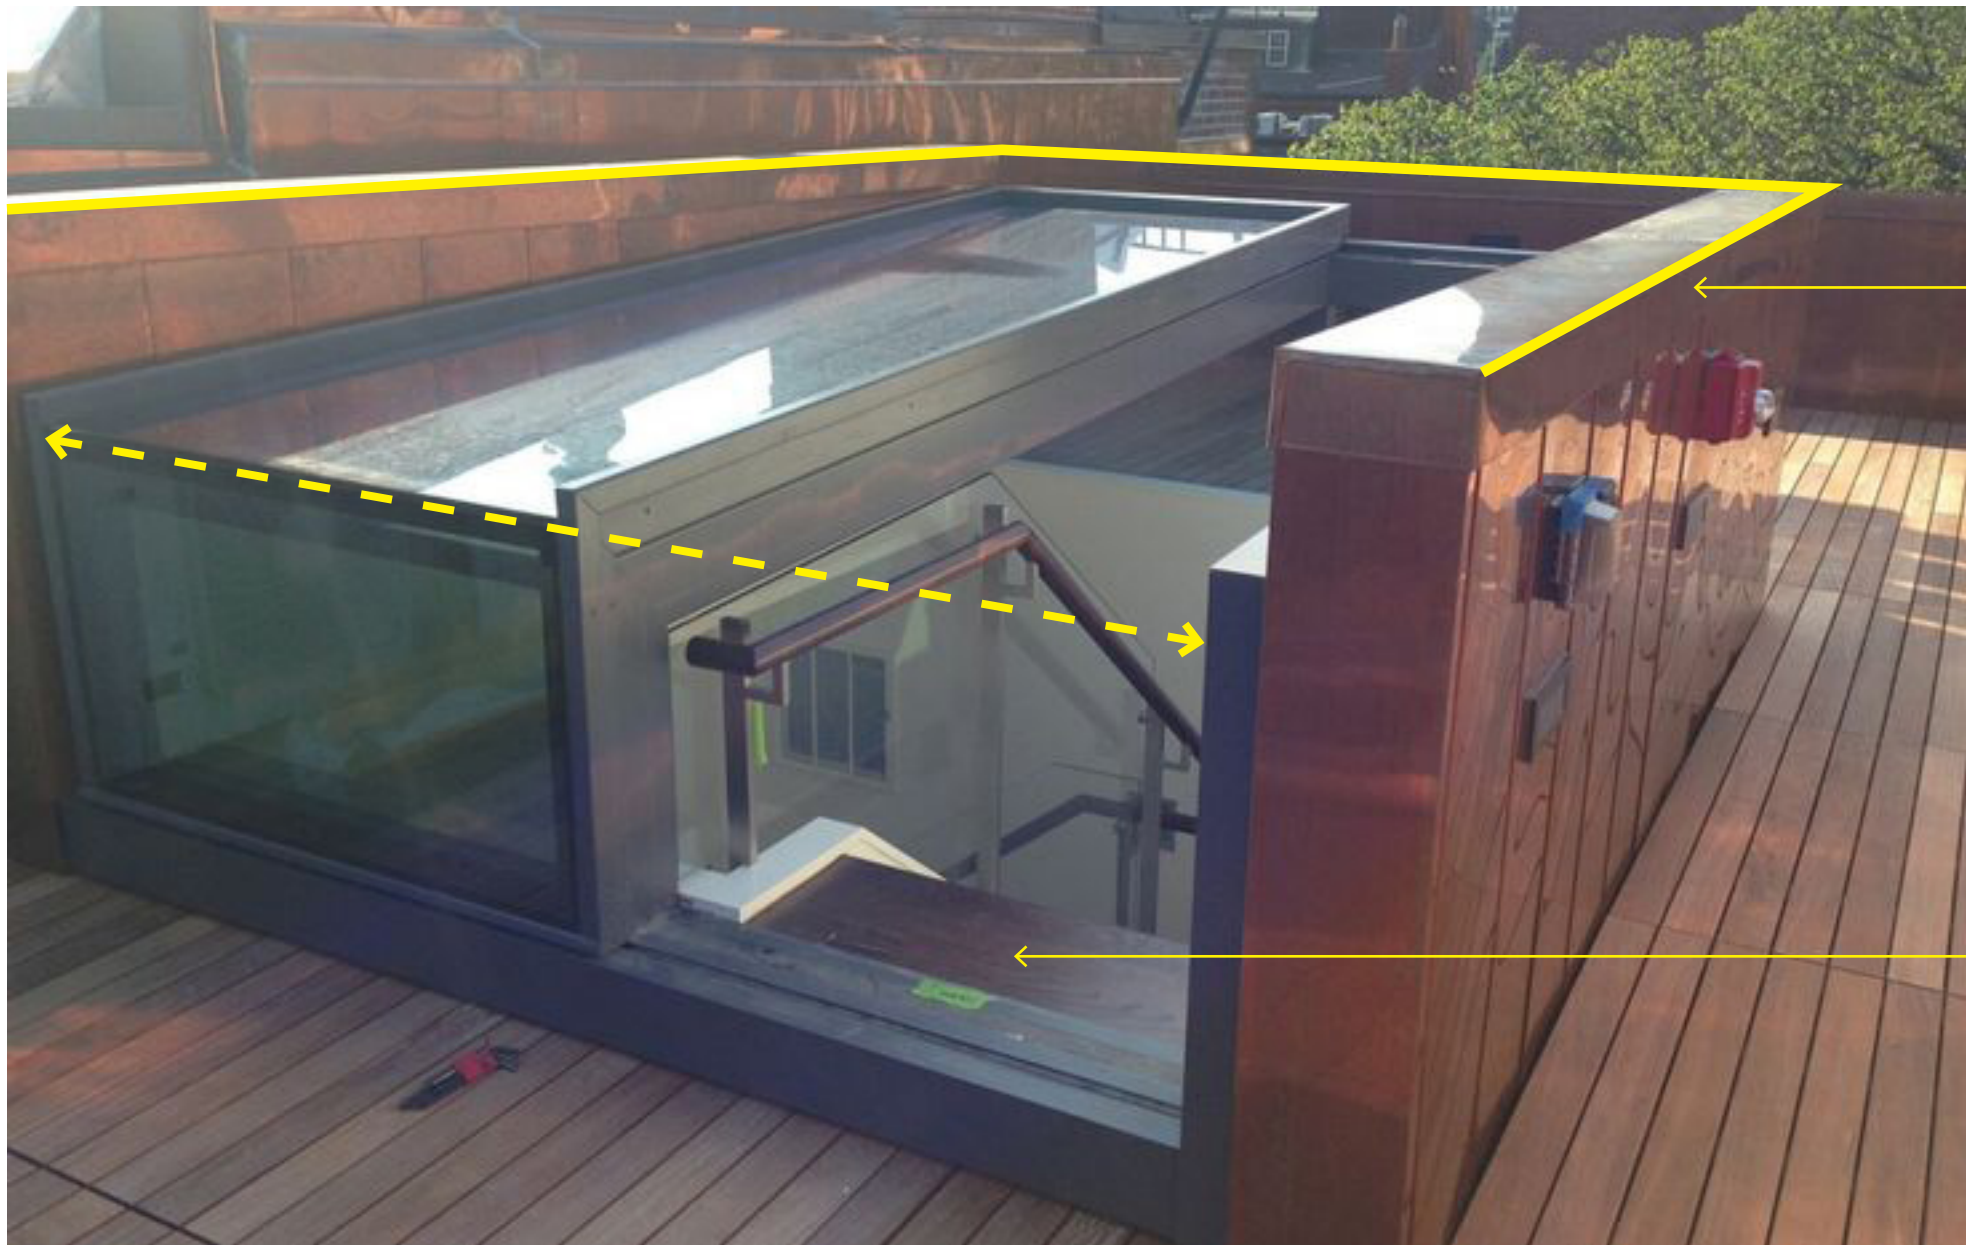

3 SOLID WALLS W/ COPPER
CLADDING

SKYLIGHT SLIDES OPEN TO
PROVIDE ROOF ACCESS

AW-ARCH PROJECT - 74 CHESTNUT STREET, BOSTON