


DATE:

30 JULY 2025

SCALE:

1/2" = 1'-0"

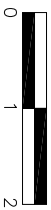


DRAWING NAME:


PROPOSED
WINDOW SIDE VIEW

SHEET NUMBER:

A103

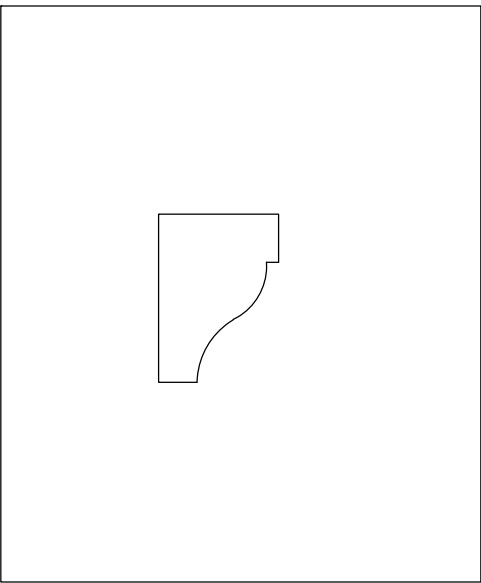


3 ANDERSON & MCQUAID TRIM DETAIL IN 1' X 1' SCALE

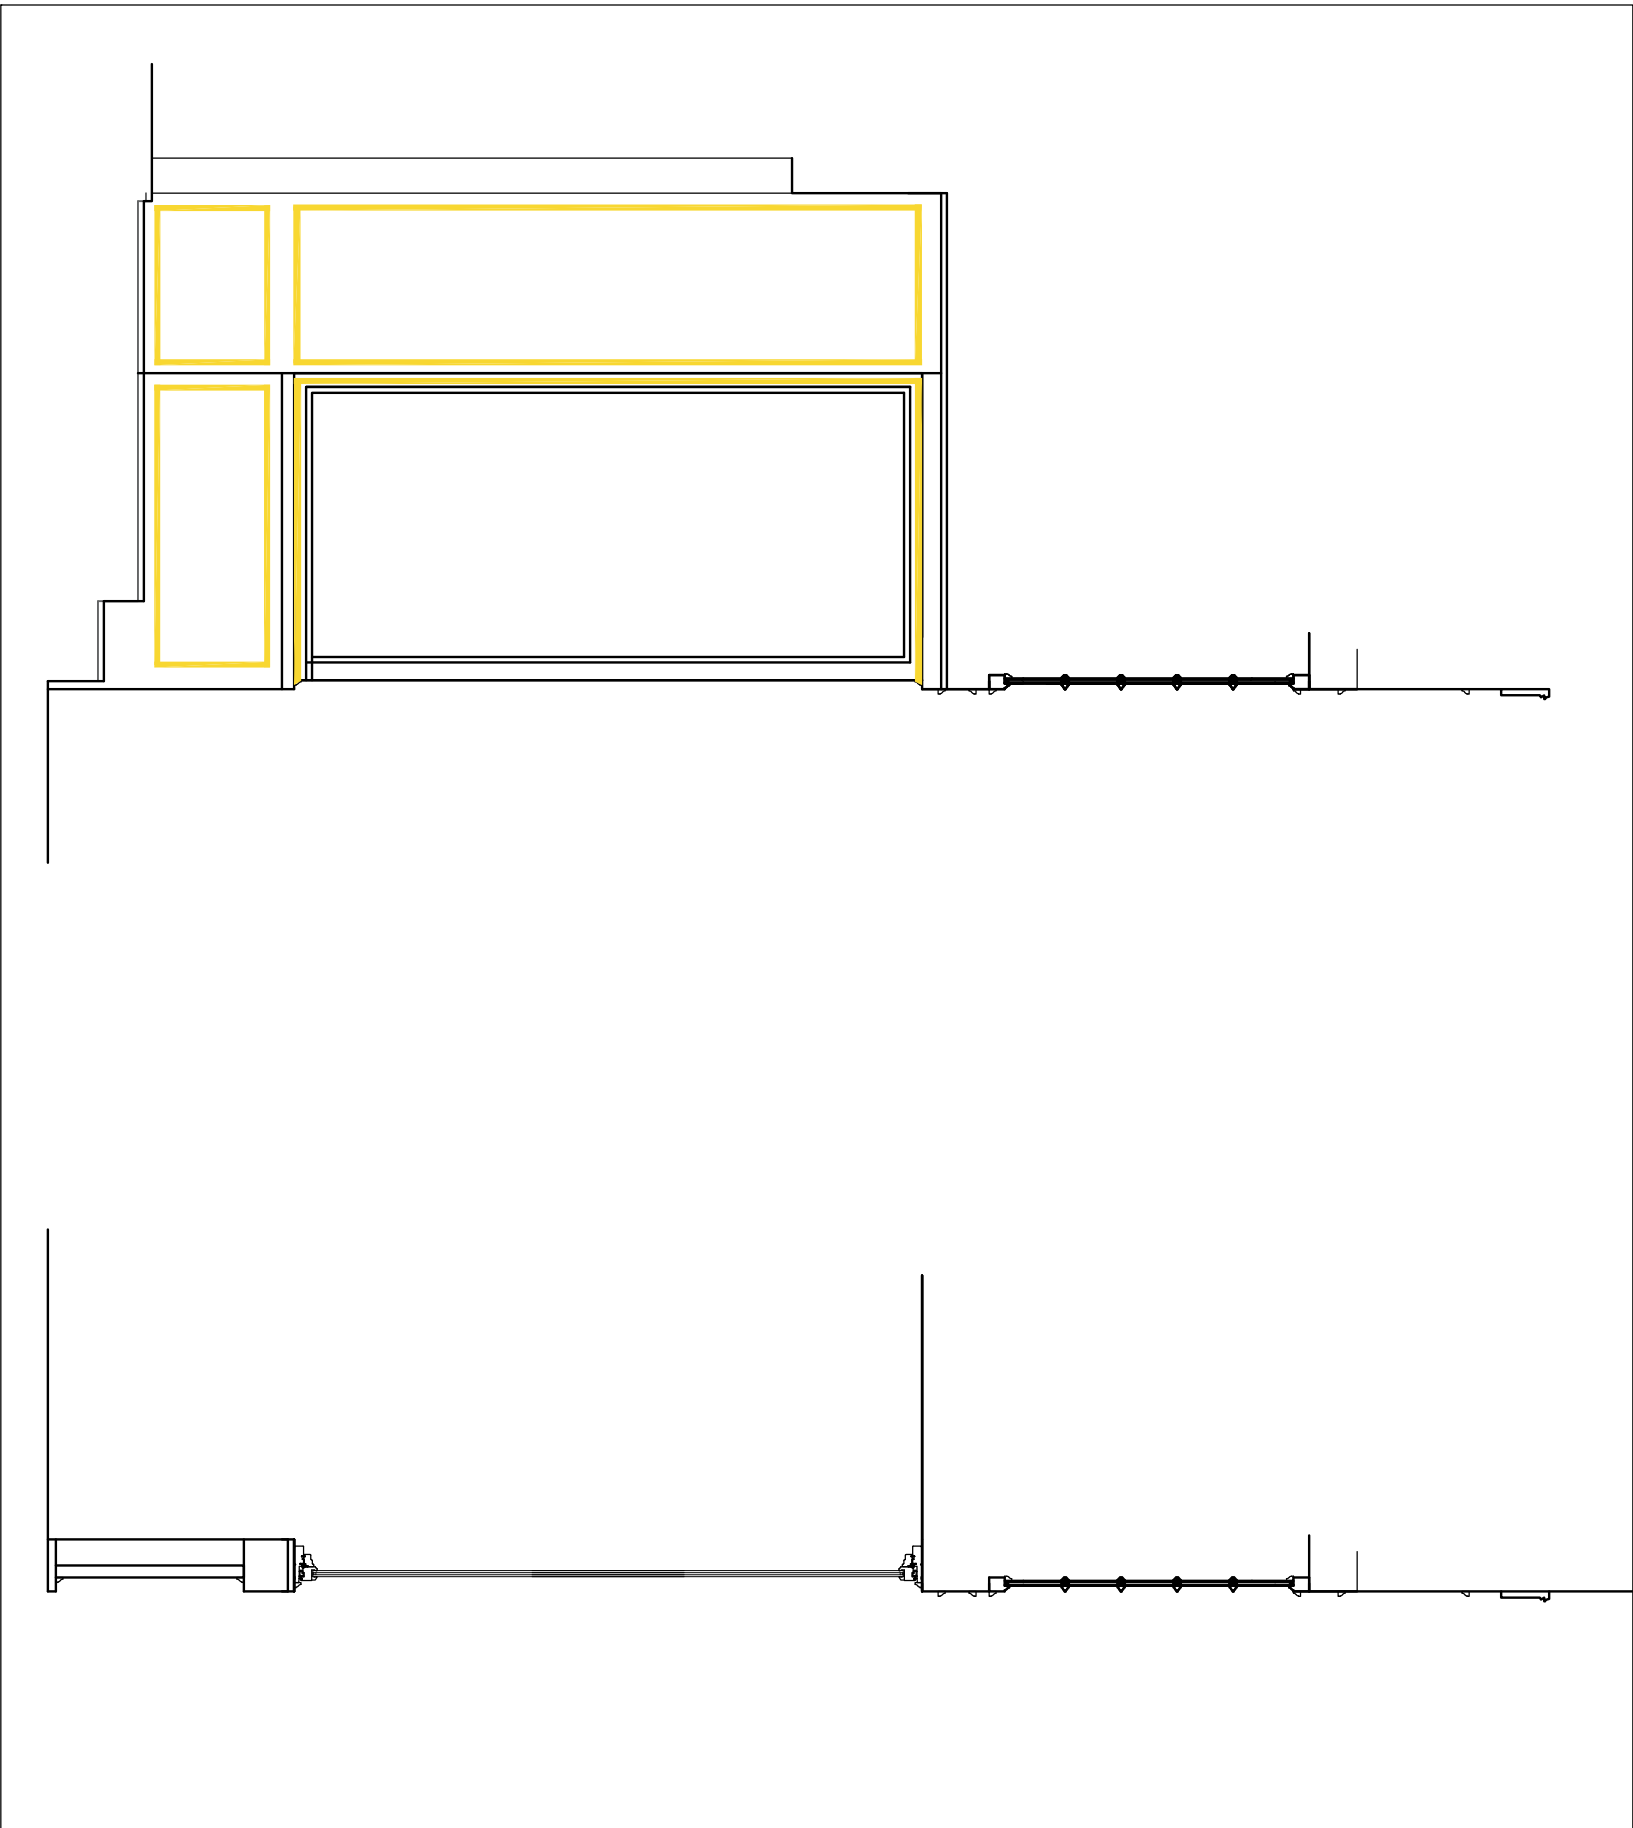

1 PROPOSED SECTION OF ENTRYWAY

2 PROPOSED SECTION OF FRONT WINDOW

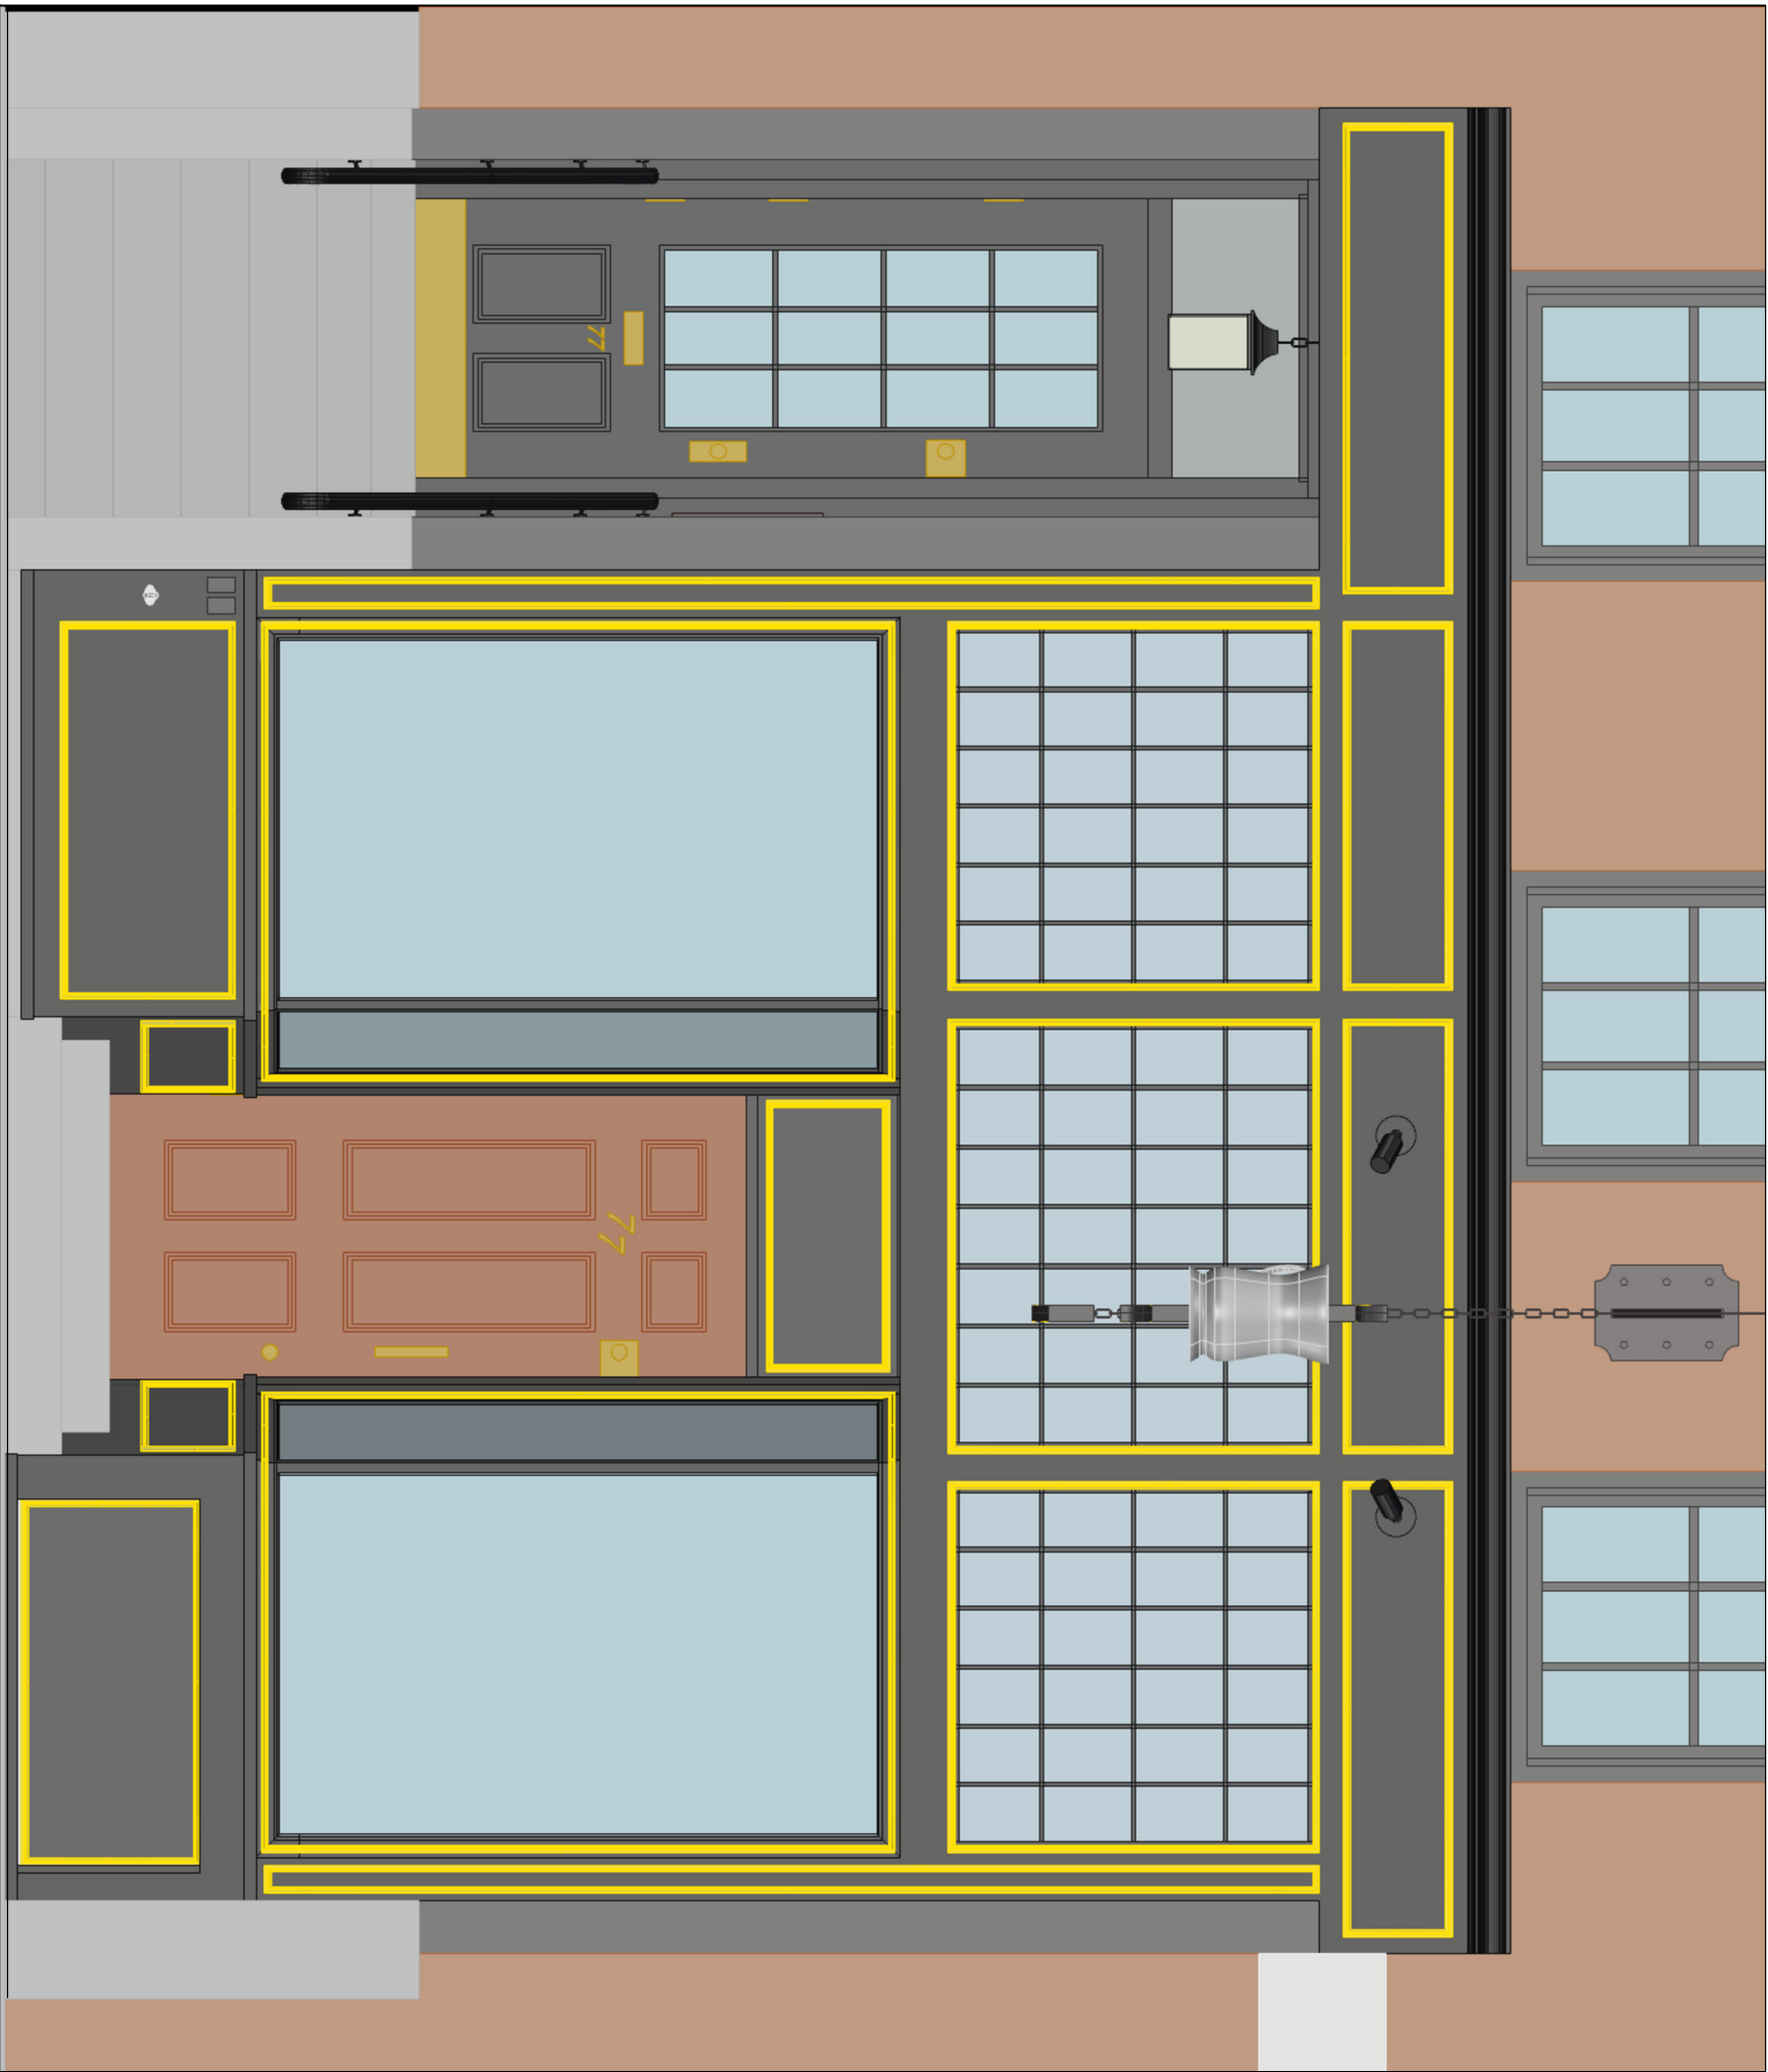

HWWA
HICKOX WILLIAMS ARCHITECTS


58 WINTER STREET BOSTON, MA
617 . 542 . 1080

DATE:

30 JULY 2025

SCALE:

1/2" = 1'-0"

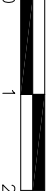

DRAWING NAME:

PROPOSED FACADE
RENDERING

SHEET NUMBER:

A104

PROPOSED FACADE RENDERING

1

