

5 Necco Street  
Tenant ID Signage  
Havas Arnold

VERTICAL SIGN 2

LOCATION PLAN

VERTICAL SIGN 3

VERTICAL SIGN 1

ENTRY DOORS

HAVAS + ARNOLD  
Exterior Signage  
5 Necco Street  
Boston, MA

Gensler

One Beacon Street  
Third Floor  
Boston, Massachusetts 02108

**NOTES:**

ALL SITE CONDITIONS, LOCATION AND DIMENSIONS MUST BE VERIFIED BY THE CONTRACTOR/INSTALLER PRIOR TO FABRICATION.

MATERIAL, FINISH AND COLOR SAMPLES MUST BE PROVIDED FOR GENSLER'S REVIEW AND APPROVAL UPON REQUEST PRIOR TO FABRICATION, UNLESS OTHERWISE SPECIFIED.

SHOP DRAWINGS MUST BE PROVIDED TO GENSLER FOR REVIEW PRIOR TO FABRICATION, UNLESS OTHERWISE SPECIFIED.

Date	Description
July 18, 2025	Updated Renderings
March 20, 2025	Additional Signage
Nov 4, 2024	BID Documents

**Design Intent Drawings**  
HAVAS ARNOLD

**Project Number**  
11.7932.700

**Description**  
See Page Title

**Scale**  
As Noted

SLP.17

5 Necco Street  
Tenant ID Signage  
Havas Arnold



Entry Doors



North Facade Vertical Sign

All colors for sign letters are to be White.

All signs are to be Non Illuminated.

**HAVAS + ARNOLD**  
Exterior Signage  
5 Necco Street  
Boston, MA

**Gensler**  
  
One Beacon Street  
Third Floor  
Boston, Massachusetts 02108

**NOTES:**

ALL SITE CONDITIONS, LOCATION AND DIMENSIONS MUST BE VERIFIED BY THE CONTRACTOR/INSTALLER PRIOR TO FABRICATION.

MATERIAL, FINISH AND COLOR SAMPLES MUST BE PROVIDED FOR GENSLER'S REVIEW AND APPROVAL UPON REQUEST PRIOR TO FABRICATION, UNLESS OTHERWISE SPECIFIED.

SHOP DRAWINGS MUST BE PROVIDED TO GENSLER FOR REVIEW PRIOR TO FABRICATION, UNLESS OTHERWISE SPECIFIED.

Date	Description
July 18, 2025	Updated Renderings
March 20, 2025	Additional Signage
Nov 4, 2024	BID Documents

**Design Intent Drawings**  
HAVAS ARNOLD

**Project Number**  
11.7932.700

**Description**  
See Page Title

**Scale**  
As Noted

**DI.11**



ENTRY DOORS

RENDERS ARE FOR ILLUSTRATIVE REFERENCE ONLY.

5 Necco Street  
Tenant ID Signage  
Havas Arnold



FRONT EXISTING



FRONT NEW



SIDE EXISTING



SIDE NEW

A. 1 1/4" THICK CONTOUR CUT DIMENSIONAL STAINLESS LETTERS; EDGES TO BE CRISP WITH NO VISIBLE MACHINING; MECHANICALLY FASTENED FLUSH TO CANOPY UNDERSIDE WITH NO VISIBLE FASTENERS; COLOR; GRAIN; THICKNESS, CAP HEIGHT, AND FASTENING TO MATCH EXISTING "5 NECCO STREET" SIGN.

NOTE:  
SIGN FABRICATOR TO VERIFY ALL AS-BUILT CONDITIONS ON SITE SURVEY.

ELECTRONIC ELEVATIONS (PDF FILES) OF AS-BUILT CONDITIONS TO BE PROVIDED TO GENSLER FOR FINAL ARTWORK PREPARATION WHERE APPLICABLE.

FINAL ART FILES TO BE PROVIDED BY GENSLER

SIGN FABRICATOR TO COORDINATE ALL INSTALL REQUIREMENTS WITH GENERAL CONTRACTOR ON SITE PRIOR TO FABRICATION

HAVAS + ARNOLD

Exterior Signage  
5 Necco Street  
Boston, MA

Gensler

One Beacon Street  
Third Floor  
Boston, Massachusetts 02108

NOTES:

ALL SITE CONDITIONS, LOCATION AND DIMENSIONS MUST BE VERIFIED BY THE CONTRACTOR/INSTALLER PRIOR TO FABRICATION.

MATERIAL, FINISH AND COLOR SAMPLES MUST BE PROVIDED FOR GENSLER'S REVIEW AND APPROVAL UPON REQUEST PRIOR TO FABRICATION, UNLESS OTHERWISE SPECIFIED.

SHOP DRAWINGS MUST BE PROVIDED TO GENSLER FOR REVIEW PRIOR TO FABRICATION, UNLESS OTHERWISE SPECIFIED.

Date	Description
July 18, 2025	Updated Renderings
March 20, 2025	Additional Signage
Nov 4, 2024	BID Documents

Design Intent Drawings
HAVAS ARNOLD

Project Number
11.7932.700

Description
See Page Title


Scale
As Noted

DI.12




5 Necco Street  
Tenant ID Signage  
Havas Arnold


ENTRY DOORS

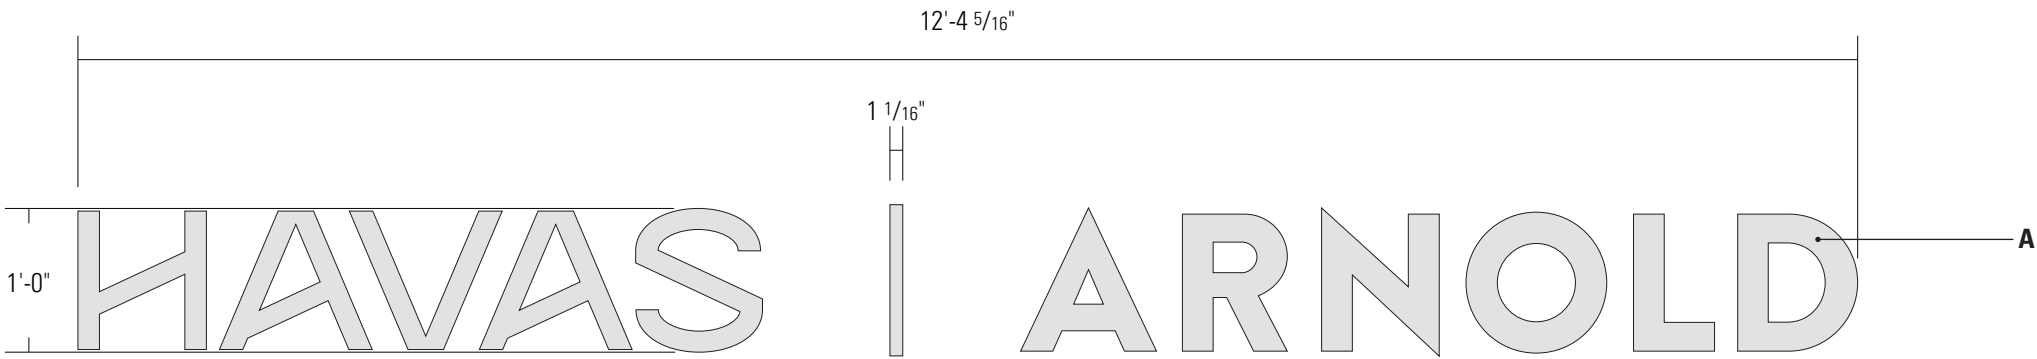

1 Elevation  
Scale: 3/4" = 1' - 0"

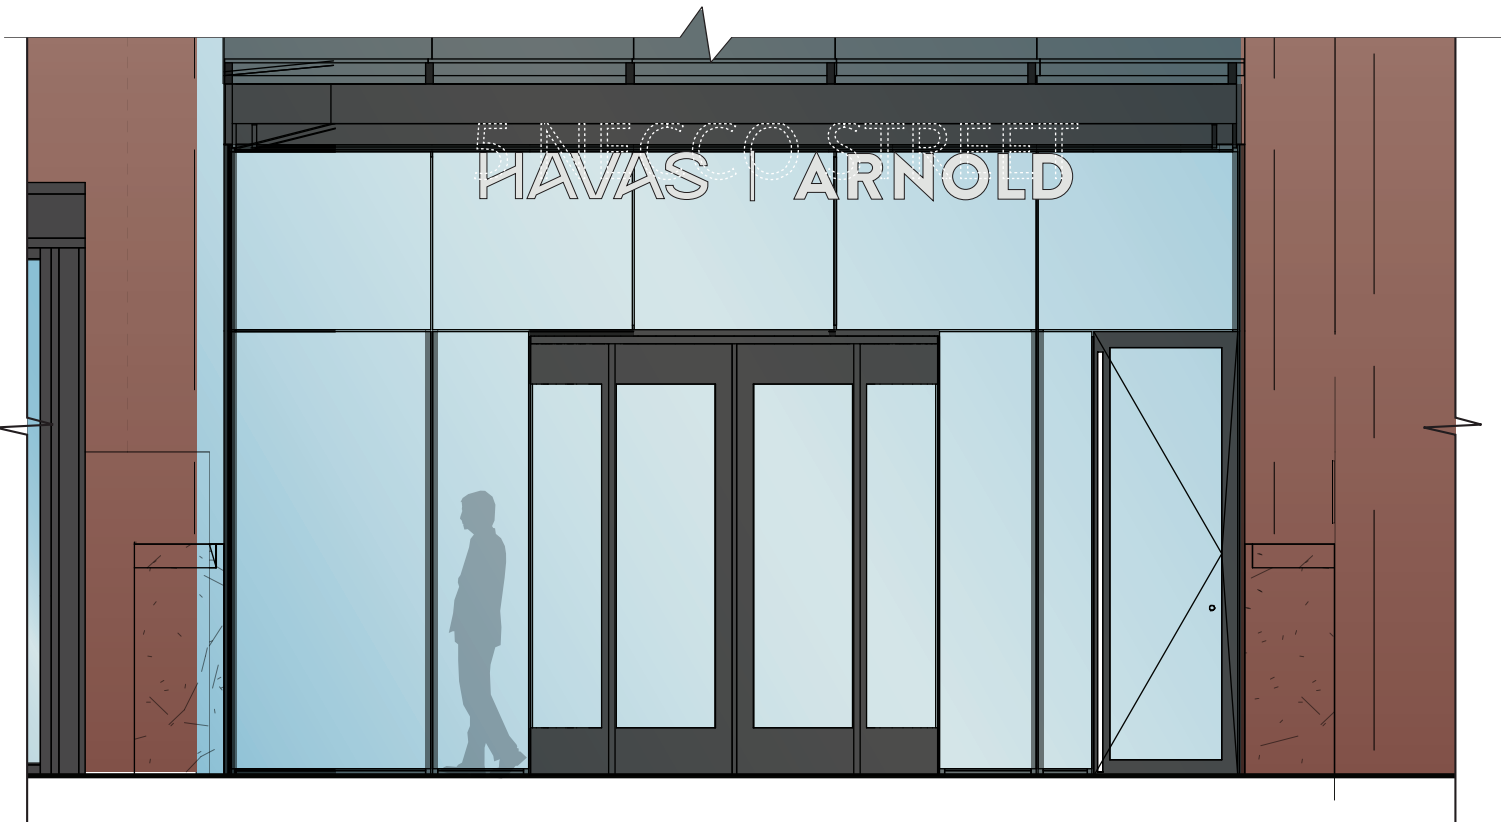

2 Location Elevation  
Scale: 1/4" = 1' - 0"

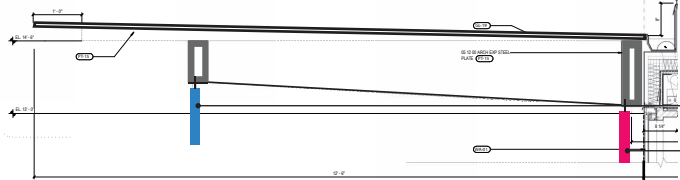

2 Side Detail  
Scale: 1/4" = 1' - 0"

A. 1 1/4" THICK CONTOUR CUT DIMENSIONAL STAINLESS LETTERS; EDGES TO BE CRISP WITH NO VISIBLE MACHINING; MECHANICALLY FASTENED FLUSH TO CANOPY UNDERSIDE WITH NO VISIBLE FASTENERS; COLOR; GRAIN; THICKNESS, CAP HEIGHT, AND FASTENING TO MATCH EXISTING "5 NECCO STREET" SIGN.

NOTE:  
SIGN FABRICATOR TO VERIFY ALL AS-BUILT CONDITIONS ON SITE SURVEY.

ELECTRONIC ELEVATIONS (PDF FILES) OF AS-BUILT CONDITIONS TO BE PROVIDED TO GENSLER FOR FINAL ARTWORK PREPARATION WHERE APPLICABLE.

FINAL ART FILES TO BE PROVIDED BY GENSLER

SIGN FABRICATOR TO COORDINATE ALL INSTALL REQUIREMENTS WITH GENERAL CONTRACTOR ON SITE PRIOR TO FABRICATION

HAVAS + ARNOLD  
Exterior Signage  
5 Necco Street  
Boston, MA

Gensler

One Beacon Street  
Third Floor  
Boston, Massachusetts 02108

NOTES:

ALL SITE CONDITIONS, LOCATION AND DIMENSIONS MUST BE VERIFIED BY THE CONTRACTOR/INSTALLER PRIOR TO FABRICATION.

MATERIAL, FINISH AND COLOR SAMPLES MUST BE PROVIDED FOR GENSLER'S REVIEW AND APPROVAL UPON REQUEST PRIOR TO FABRICATION, UNLESS OTHERWISE SPECIFIED.

SHOP DRAWINGS MUST BE PROVIDED TO GENSLER FOR REVIEW PRIOR TO FABRICATION, UNLESS OTHERWISE SPECIFIED.

Date	Description
July 18, 2025	Updated Renderings
March 20, 2025	Additional Signage
Nov 4, 2024	BID Documents

Design Intent Drawings

HAVAS ARNOLD

Project Number

11.7932.700

Description

See Page Title

Scale

As Noted


DI.13

5 Necco Street  
Tenant ID Signage  
Havas Arnold

VERITCAL SIGN



1 Location Elevation  
Scale: 3/32" = 1' - 0"

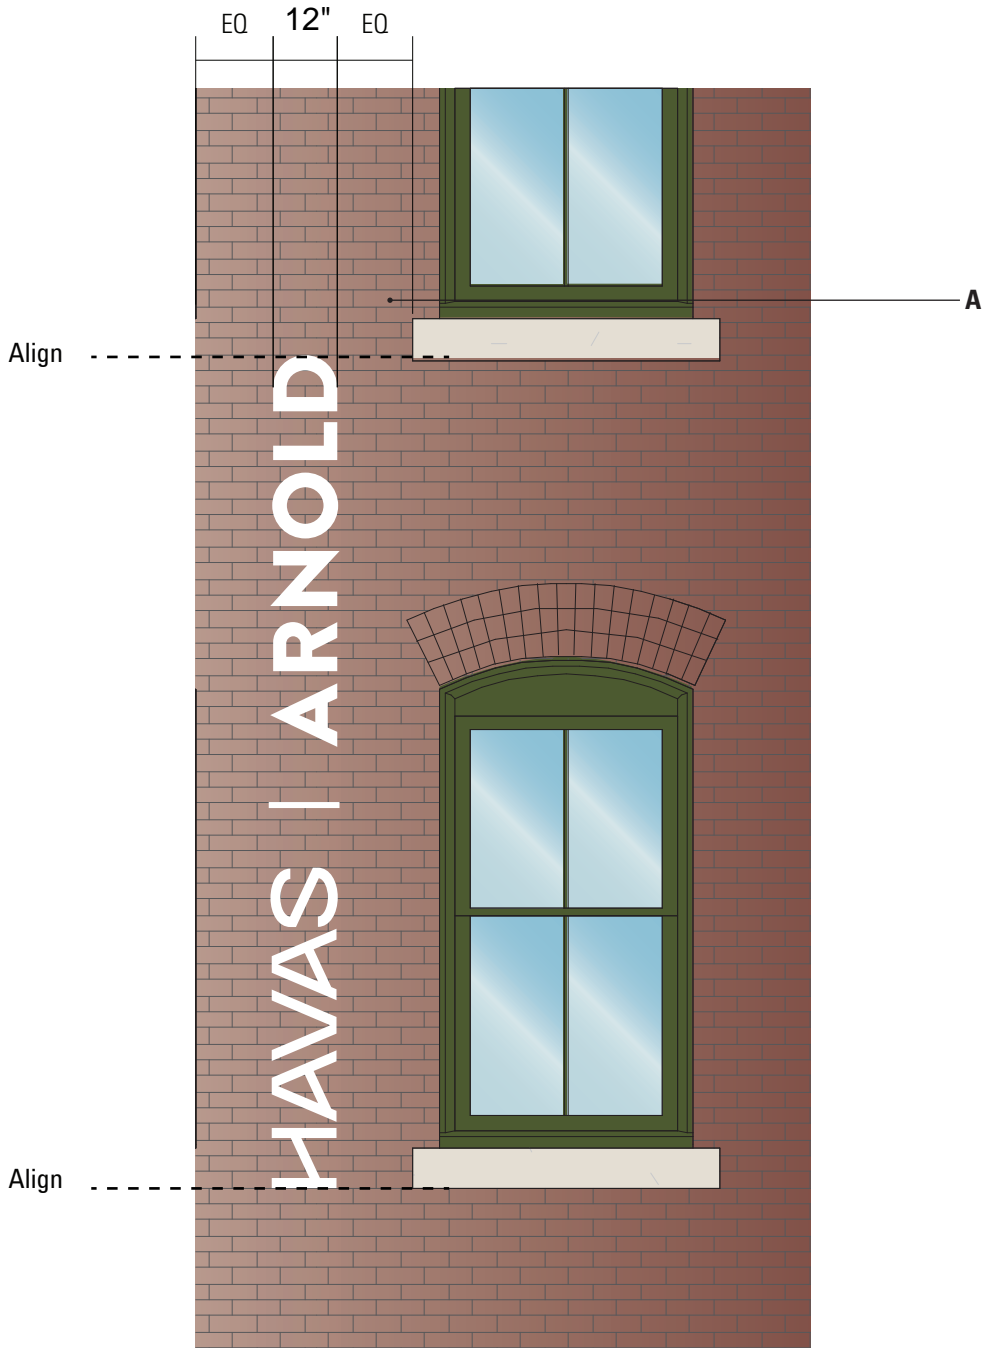

2 Detail  
Scale: 3/4" = 1' - 0"

- A.**  
OPTION 1:  
HAND PAINTED AND DISTRESSED LOGO APPLIED TO BRICK SURFACE.
- OPTION 2:  
CONTOUR CUT OPTICALLY CLEAR ROUGH WRAP OR VENDOR EQUIVALENT WITH A MATTE OVERLAM TO MATCH WHITE APPLIED DIRECTLY TO WALL SURFACE; CLEAN OF ANY DEBRIS AND BUBBLES.

**NOTE:**  
**SIGN FABRICATOR TO VERIFY ALL AS-BUILT CONDITIONS ON SITE SURVEY.**

**ELECTRONIC ELEVATIONS (PDF FILES) OF AS-BUILT CONDITIONS TO BE PROVIDED TO GENSLER FOR FINAL ARTWORK PREPARATION WHERE APPLICABLE.**

**FINAL ART FILES TO BE PROVIDED BY GENSLER**

**SIGN FABRICATOR TO COORDINATE ALL INSTALL REQUIREMENTS WITH GENERAL CONTRACTOR ON SITE PRIOR TO FABRICATION**

HAVAS + ARNOLD

Exterior Signage  
5 Necco Street  
Boston, MA

Gensler

One Beacon Street  
Third Floor  
Boston, Massachusetts 02108

- NOTES:**
- ALL SITE CONDITIONS, LOCATION AND DIMENSIONS MUST BE VERIFIED BY THE CONTRACTOR/INSTALLER PRIOR TO FABRICATION.
- MATERIAL, FINISH AND COLOR SAMPLES MUST BE PROVIDED FOR GENSLER'S REVIEW AND APPROVAL UPON REQUEST PRIOR TO FABRICATION, UNLESS OTHERWISE SPECIFIED.
- SHOP DRAWINGS MUST BE PROVIDED TO GENSLER FOR REVIEW PRIOR TO FABRICATION, UNLESS OTHERWISE SPECIFIED.

Date	Description
July 18, 2025	Updated Renderings
March 20, 2025	Additional Signage
Nov 4, 2024	BID Documents

**Design Intent Drawings**  
HAVAS ARNOLD

**Project Number**  
11.7932.700

**Description**  
See Page Title

**Scale**  
As Noted

DI.14



VERITCAL SIGN RENDERS

RENDERS ARE FOR ILLUSTRATIVE REFERENCE ONLY.

5 Necco Street  
Tenant ID Signage  
Havas Arnold




LOCATION 1



LOCATION 2



LOCATION 3

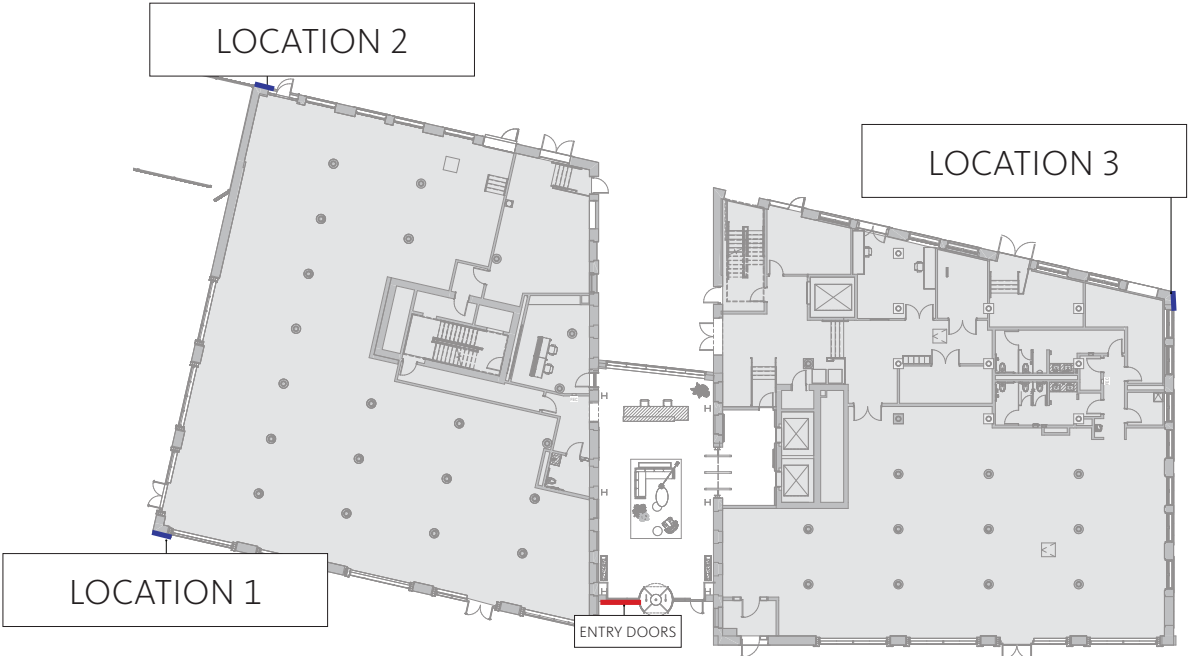

HAVAS + ARNOLD  
Exterior Signage  
5 Necco Street  
Boston, MA

Gensler

One Beacon Street  
Third Floor  
Boston, Massachusetts 02108

NOTES:

ALL SITE CONDITIONS, LOCATION AND DIMENSIONS MUST BE VERIFIED BY THE CONTRACTOR/INSTALLER PRIOR TO FABRICATION.

MATERIAL, FINISH AND COLOR SAMPLES MUST BE PROVIDED FOR GENSLER'S REVIEW AND APPROVAL UPON REQUEST PRIOR TO FABRICATION, UNLESS OTHERWISE SPECIFIED.

SHOP DRAWINGS MUST BE PROVIDED TO GENSLER FOR REVIEW PRIOR TO FABRICATION, UNLESS OTHERWISE SPECIFIED.

Date	Description
July 18, 2025	Updated Renderings
March 20, 2025	Additional Signage
Nov 4, 2024	BID Documents

Design Intent Drawings

HAVAS ARNOLD

Project Number

11.7932.700

Description

See Page Title

Scale

As Noted

DI.15