



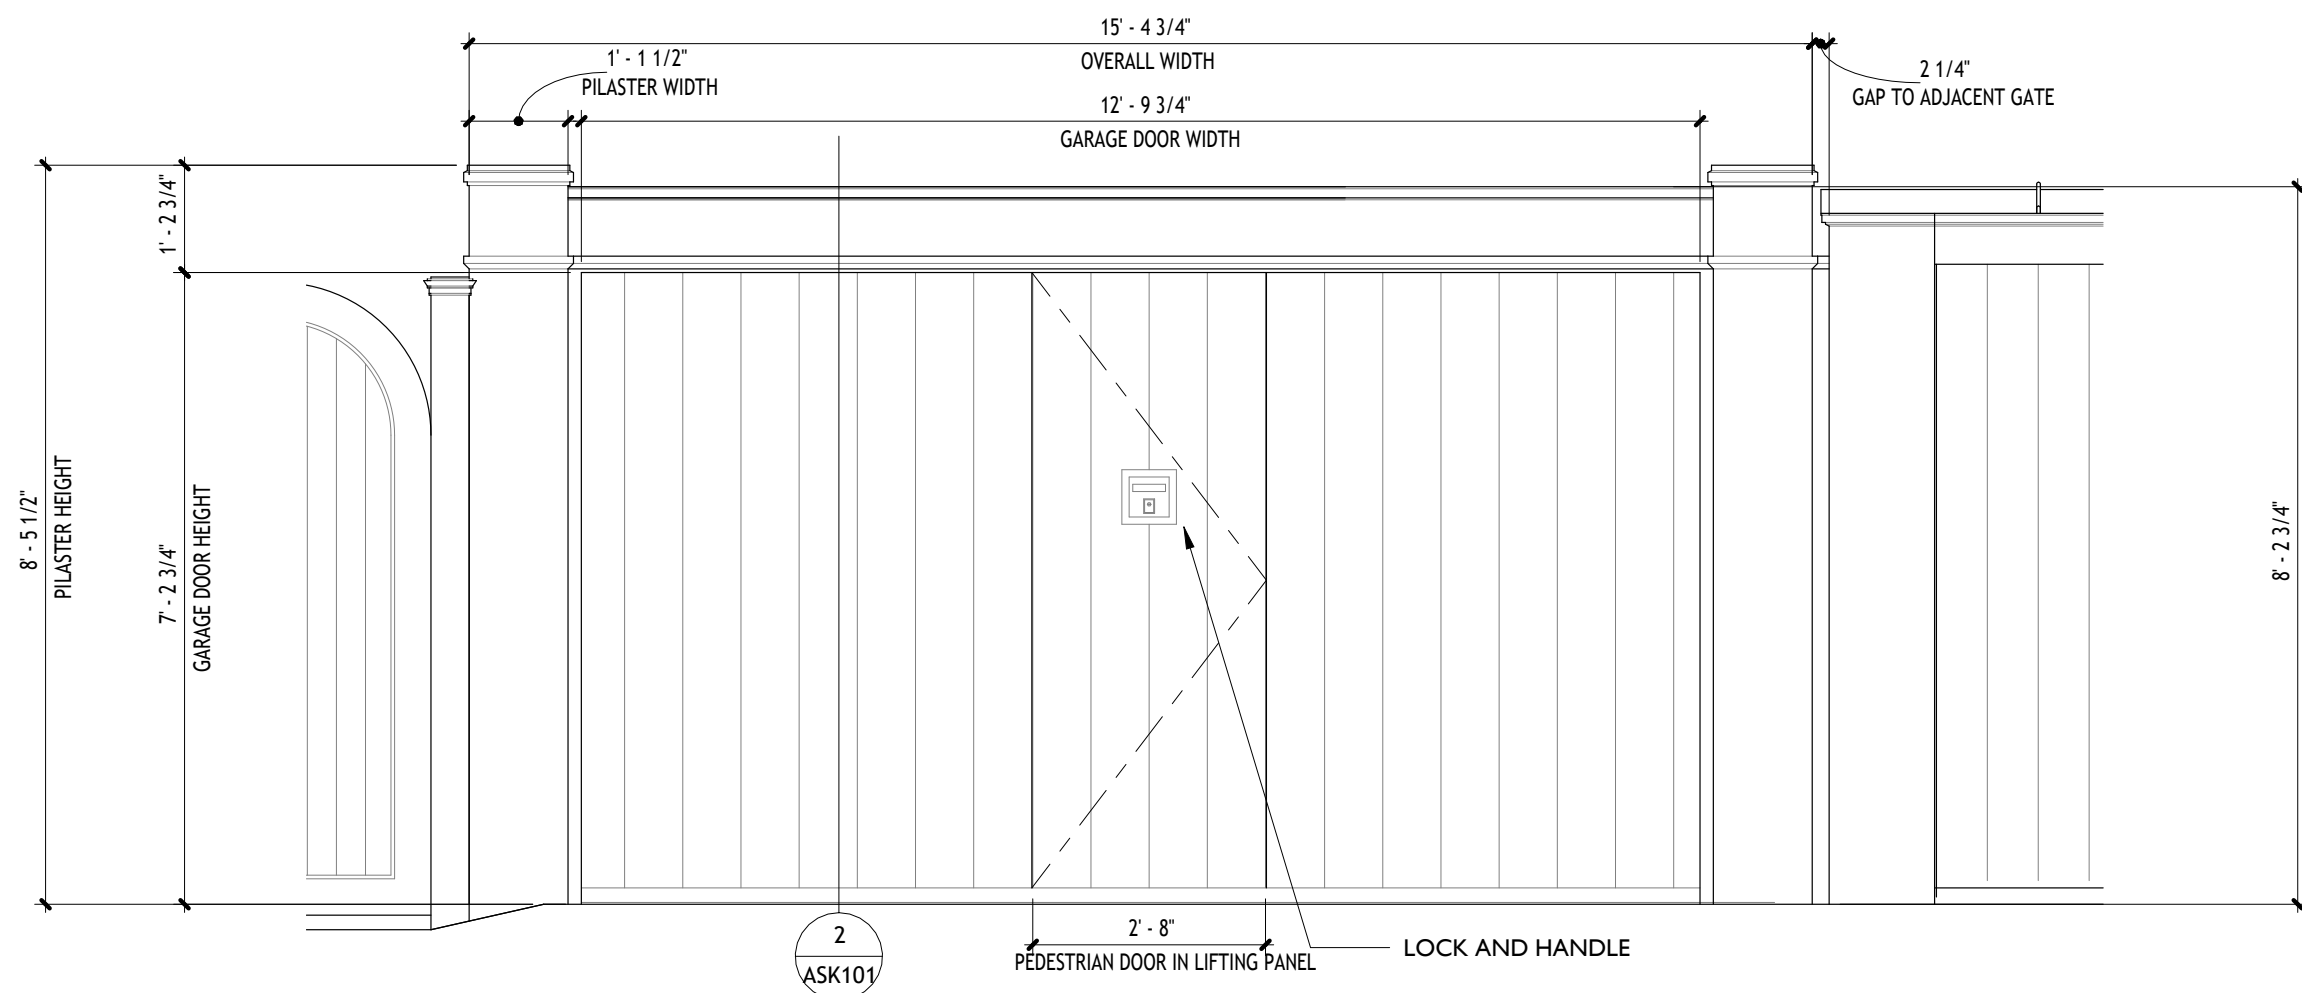

1 Proposed Lime Street Elevation - Enlarged
1/2" = 1'-0"

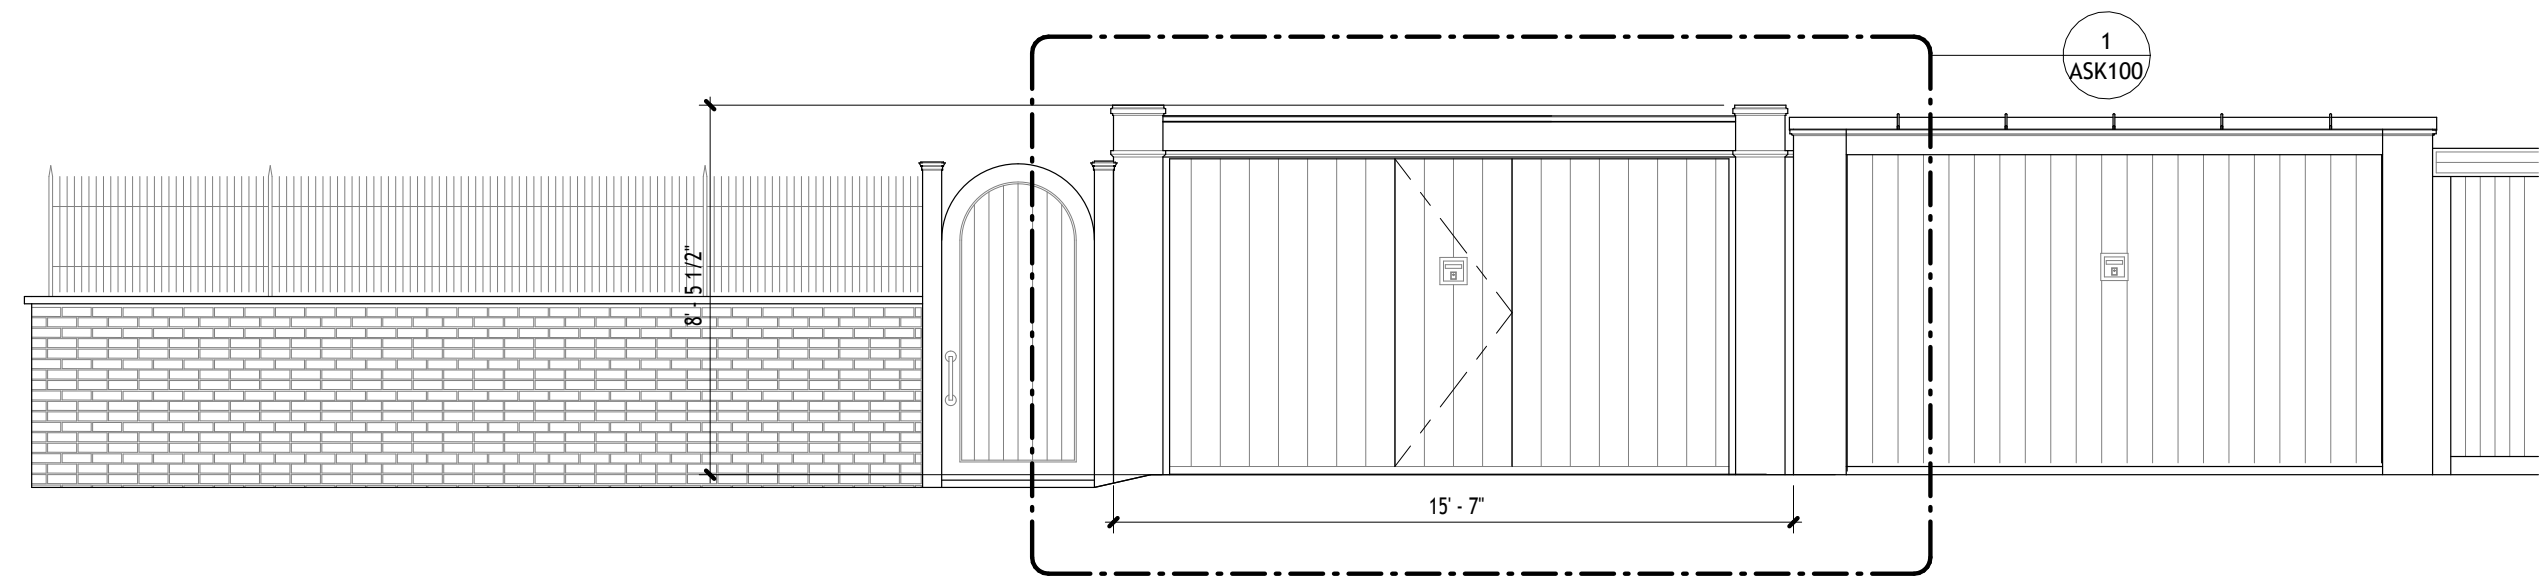

2 Proposed Lime Street Elevation
1/4" = 1'-0"

HWA

HICKOX WILLIAMS ARCHITECTS

58 WINTER STREET BOSTON, MA
617.542.1080
hickoxwilliams.com

10/29/25

AWAD RESIDENCE

160 Mount Vernon Street
Boston, MA 02108

STAMP:

SCALE:
As indicated

DRAWING NAME:
Garden Gate

SHEET NUMBER:
ASK100

AWAD RESIDENCE
160 Mount Vernon Street
Boston, MA 02108

STAMP:

SCALE:


1/2" = 1'-0"

DRAWING NAME:


Garden Gate Plan & Section

SHEET NUMBER:

ASK101

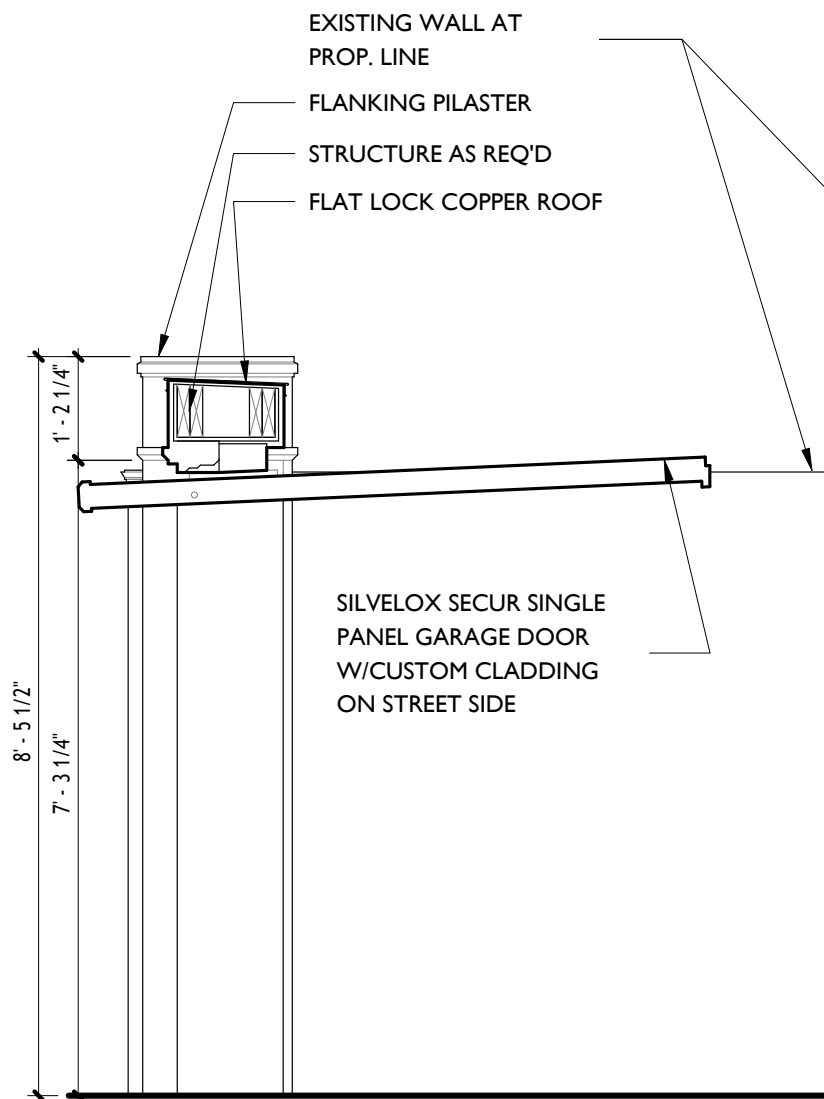

2 Proposed Gate - Section
1/2" = 1'-0"

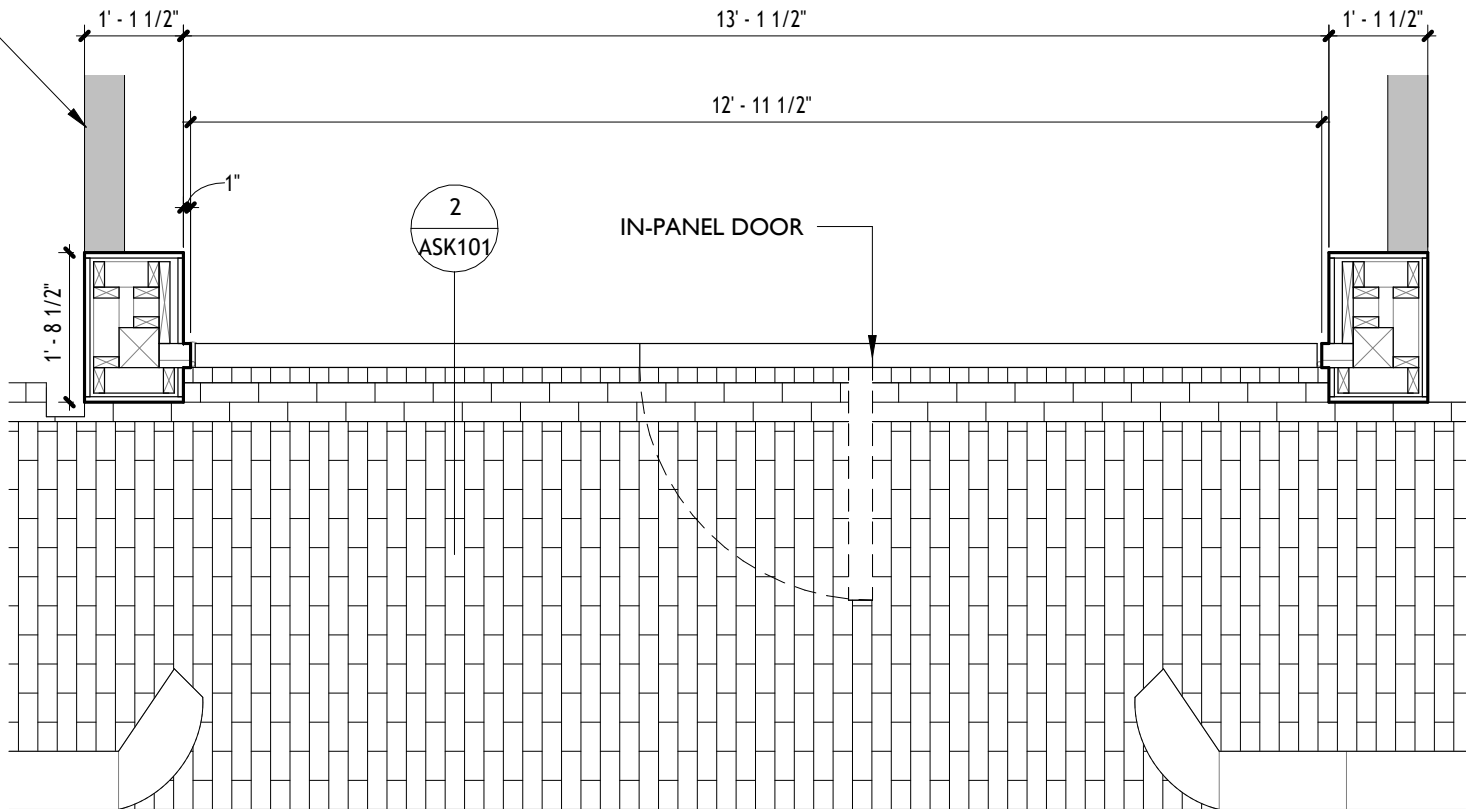

1 Proposed Gate - Plan
1/2" = 1'-0"



HWA
HICKOX WILLIAMS ARCHITECTS

58 WINTER STREET BOSTON, MA
617.542.1080
hickoxwilliams.com

10/29/25

AWAD RESIDENCE
160 Mount Vernon Street
Boston, MA 02108

STAMP:

SCALE:

DRAWING NAME:
Lime Street Existing Elevation

SHEET NUMBER:

ASK102