


2 Entry Elevation
1/2" = 1'-0"

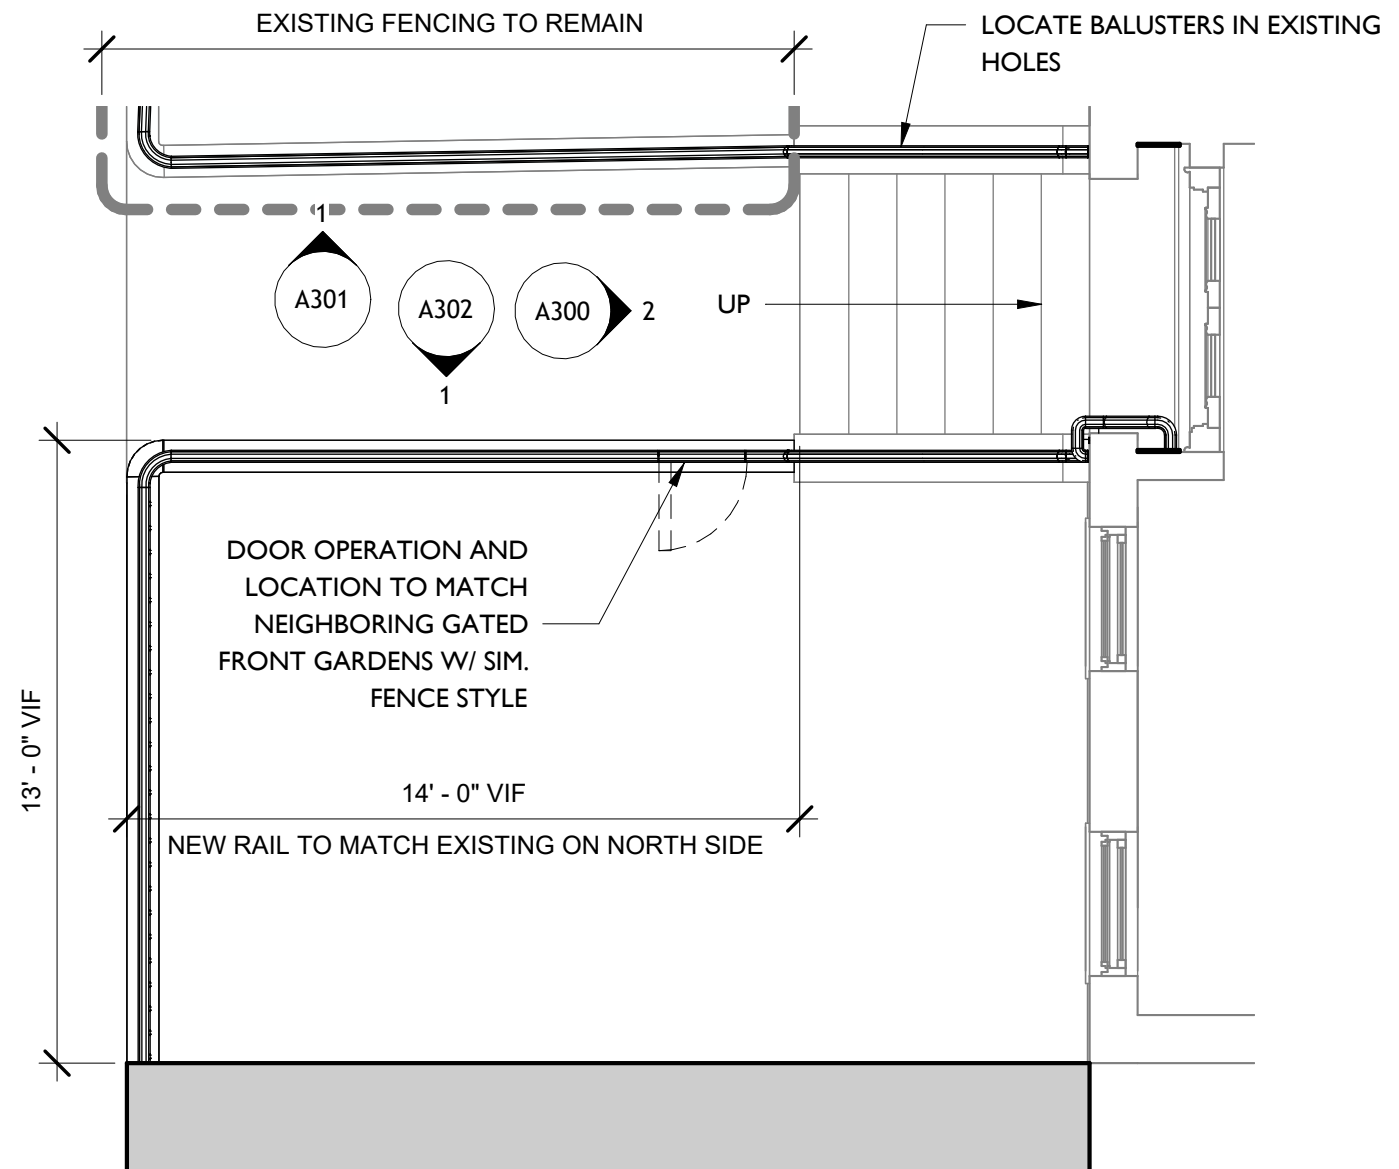

1 Brimmer Street Entry Plan
1/4" = 1'-0"

STAMP:

SCALE:


1/2" = 1'-0"

DRAWING NAME:

Brimmer Street Handrail North

SHEET NUMBER:


A301

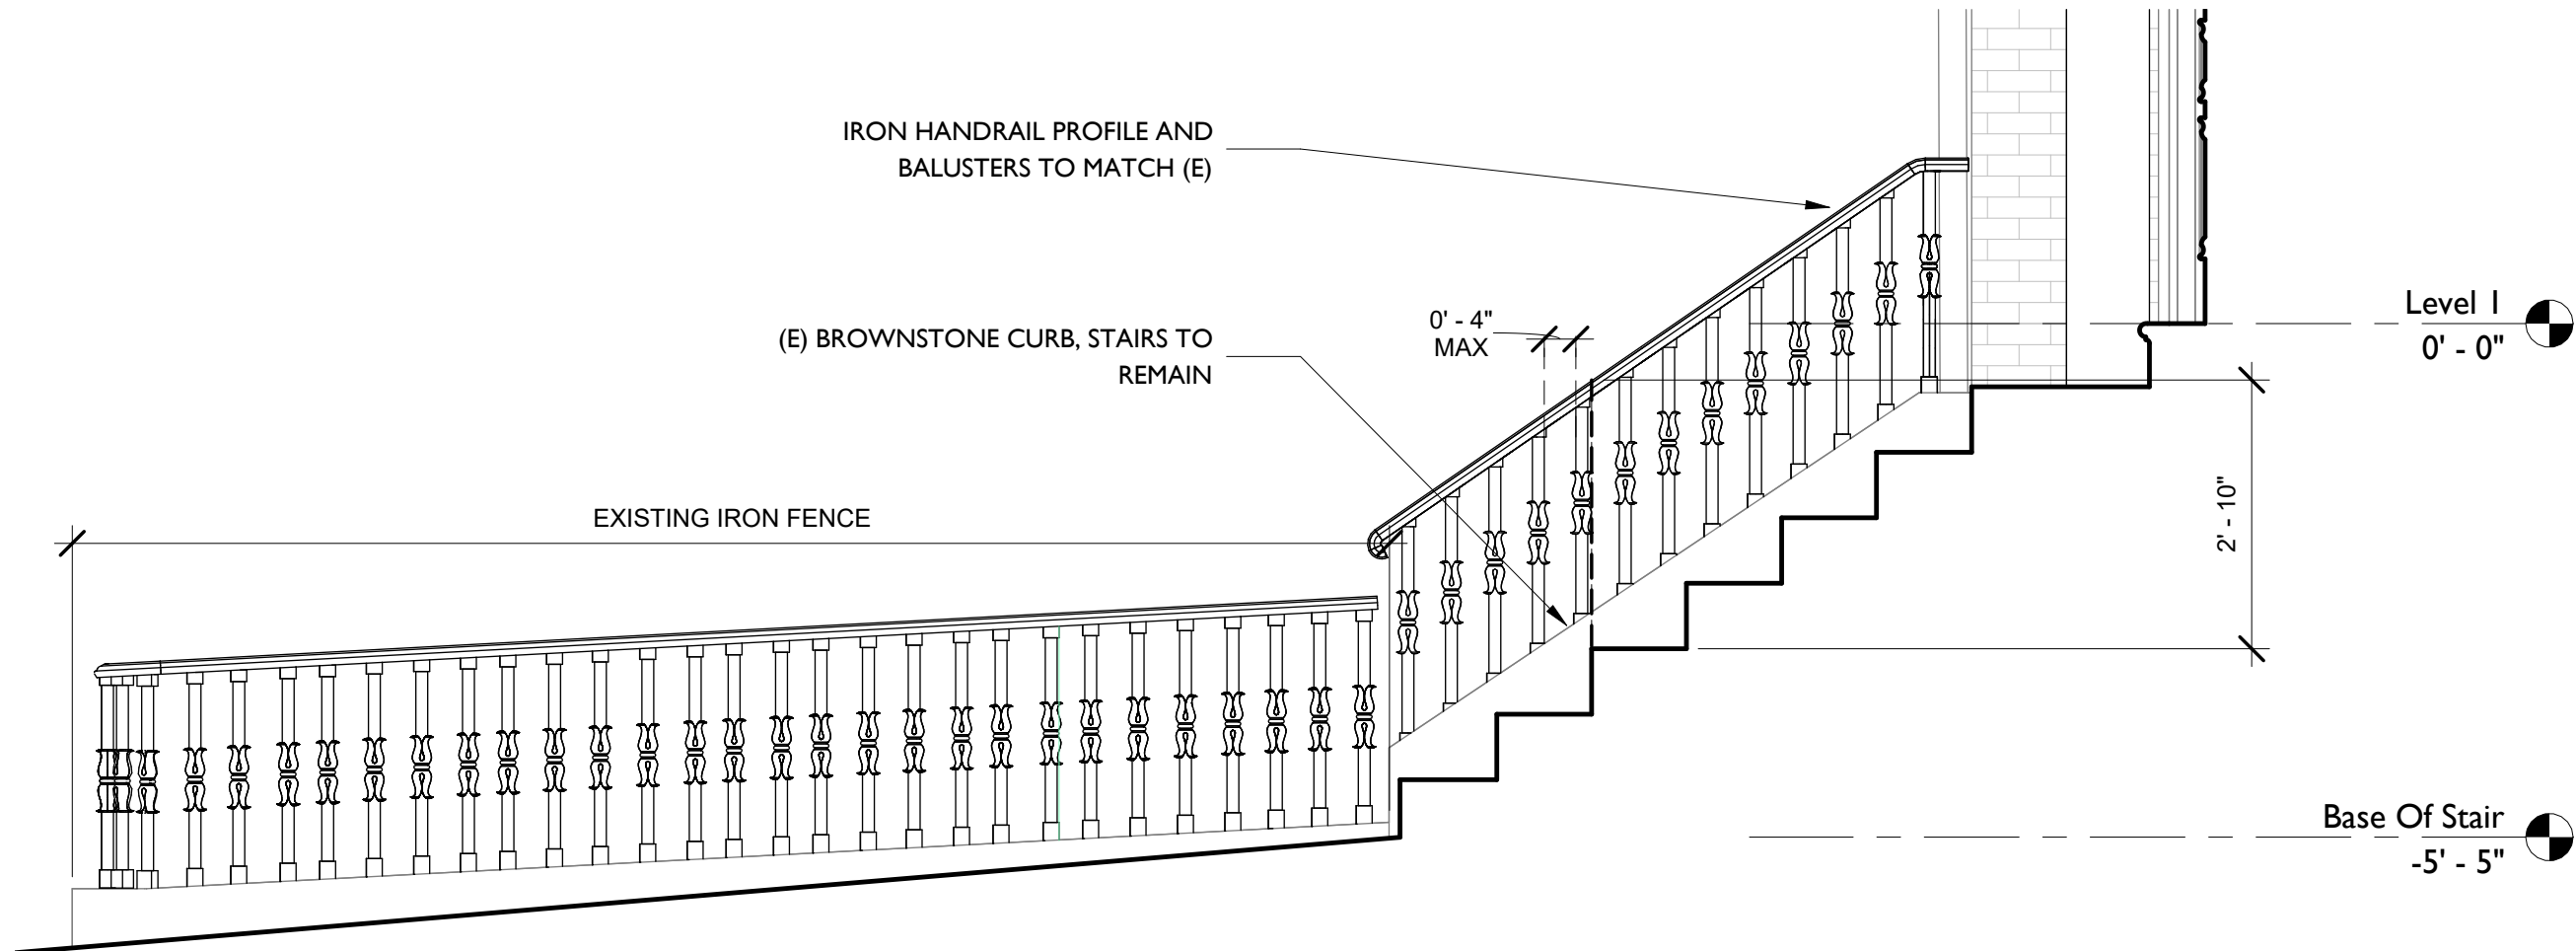


1

Brimmer Street Handrail - North

1/2" = 1'-0"

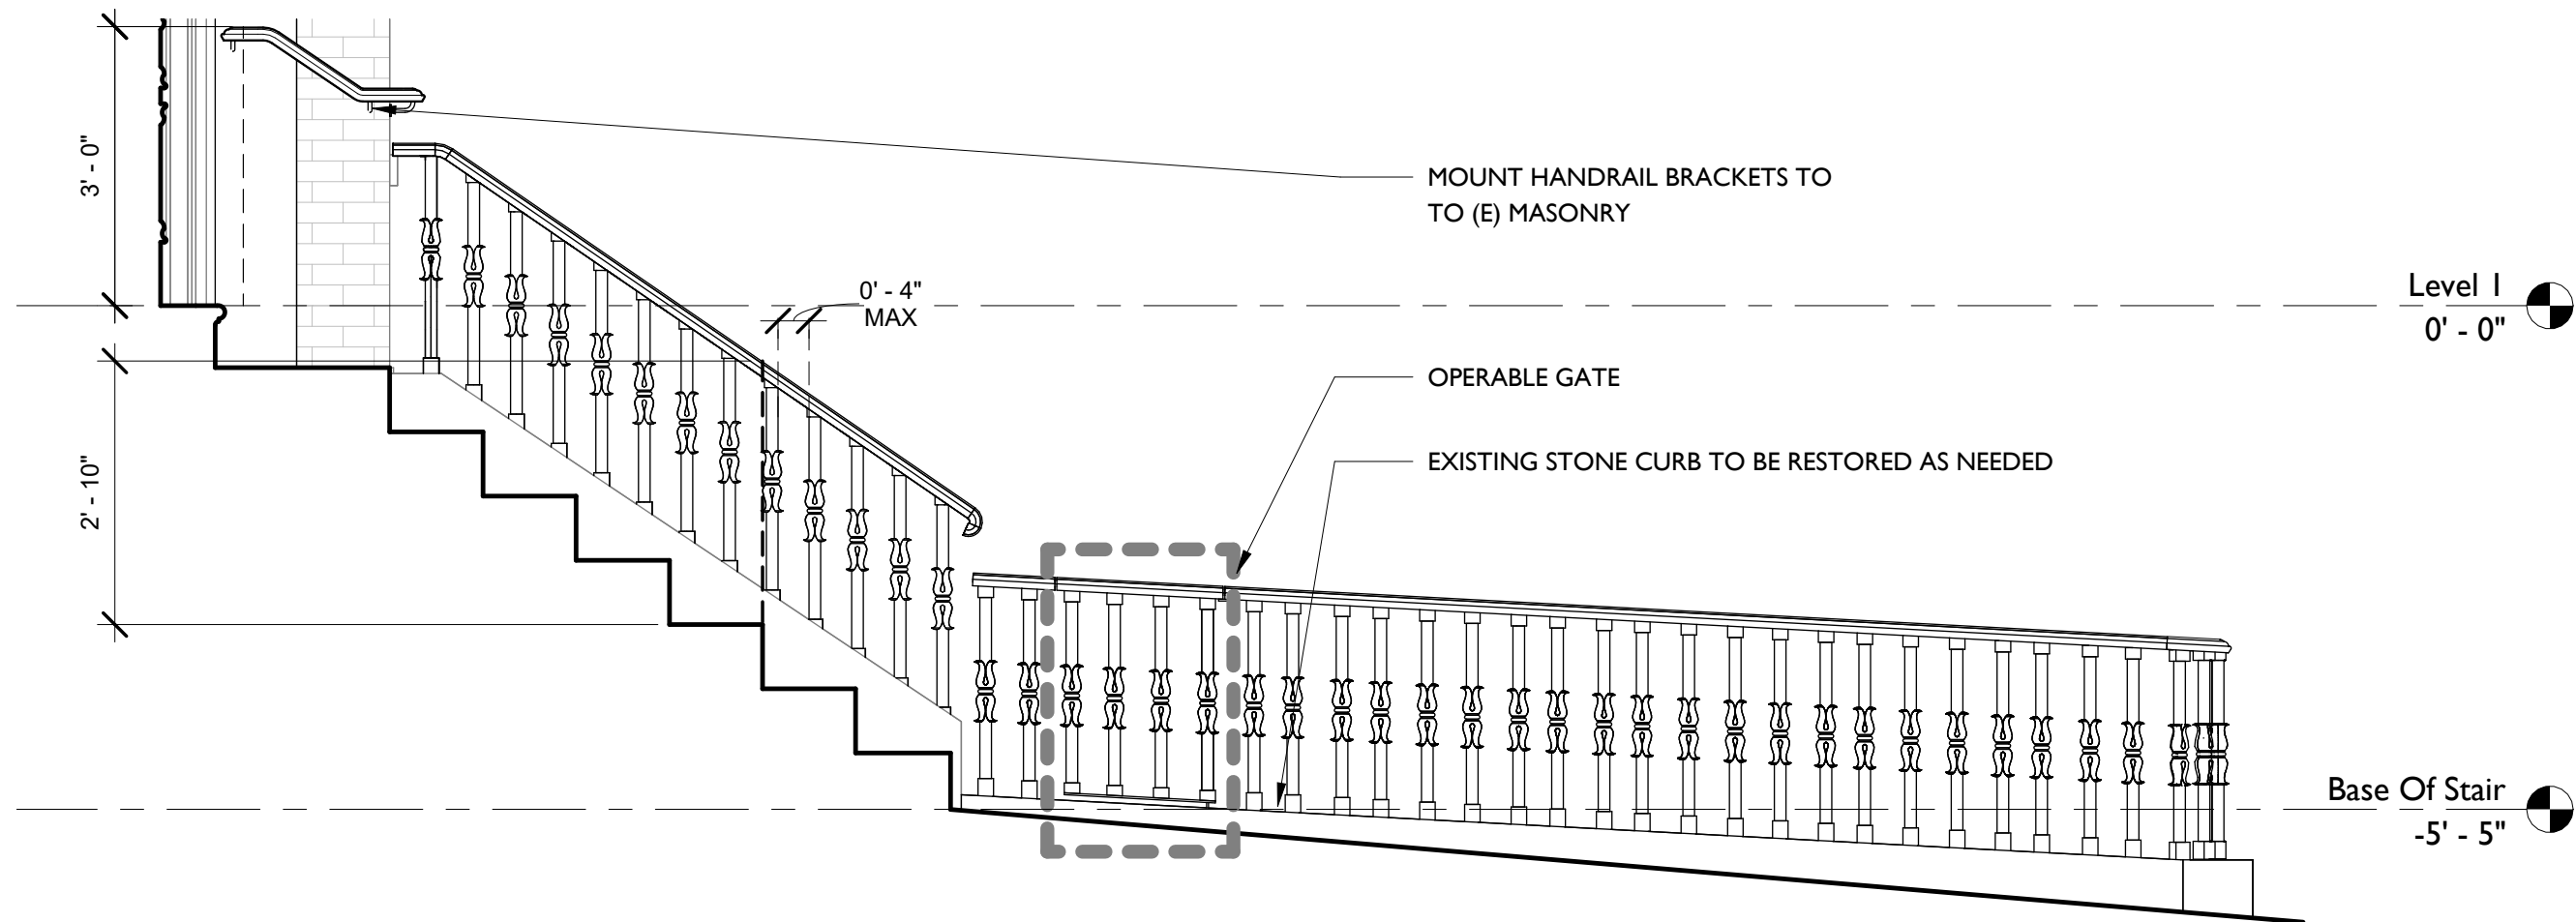

1 Brimmer Street Handrail - South
1/2" = 1'-0"

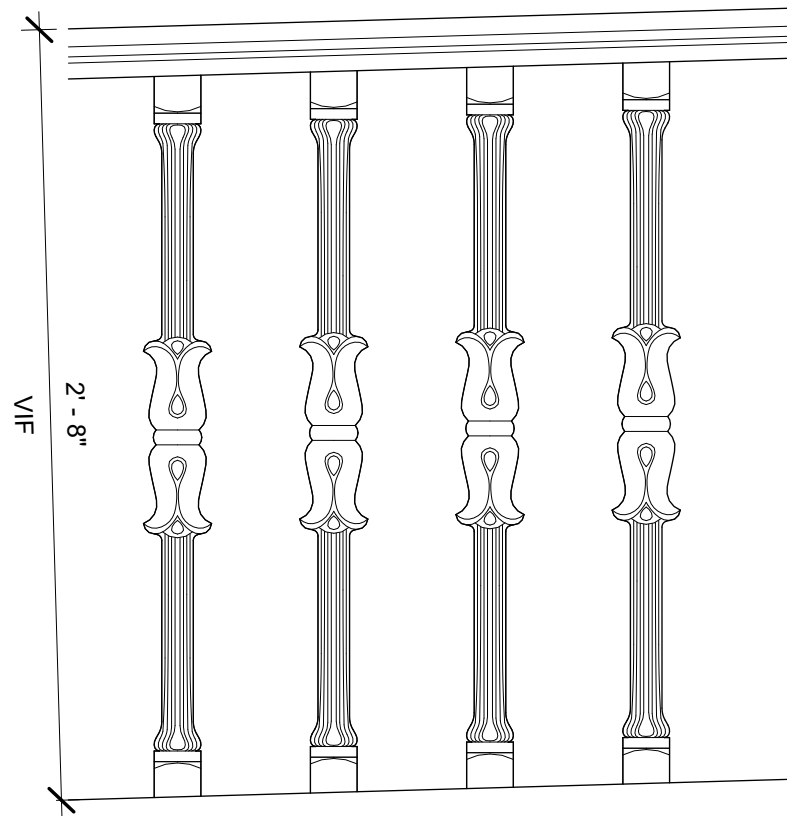

1 Typical Baluster to be Matched
1 1/2" = 1'-0"



EXISTING FENCE TO
REMAIN

PATCHED HOLES IN
EXISTING MASONRY TO
BE USED AS LOCATIONS
FOR NEW BALUSTERS

EXISTING WOOD RAIL
TO BE REPLACED

EXISTING IRON BAR
FENCE TO BE
REPLACED



Neighboring Transition Detail to be Matched



Neighboring Gate to be Matched



South Handrail to be Replaced



North Fence Corner to be Matched



South Fence Corner to be Replaced

STAMP:

SCALE:

12" = 1'-0"

DRAWING NAME:

Brimmer Street Handrail
Existing Conditions

SHEET NUMBER:

A304