



1 Jaho - Exterior Signs
Scale: 1/2" = 1'-0"



1

Jaho - Exterior Signs
Scale: 1/2" = 1'-0"



NEON COMPANY INC
150 Kuniholm Drive Unit #3
Holliston, MA 01746
508-879-2663

REVISIONS

Rev 1 11/6/25
Moved Main Sign

PROJECT

Jaho
1651 Washington St
Boston, MA 02118

DATE

09/11/2025

SCALE


1/2" = 1'-0"

DRAWING TITLE

Jaho
Exterior Signs
Night Rendering

DRAWING NUMBER

R2.00

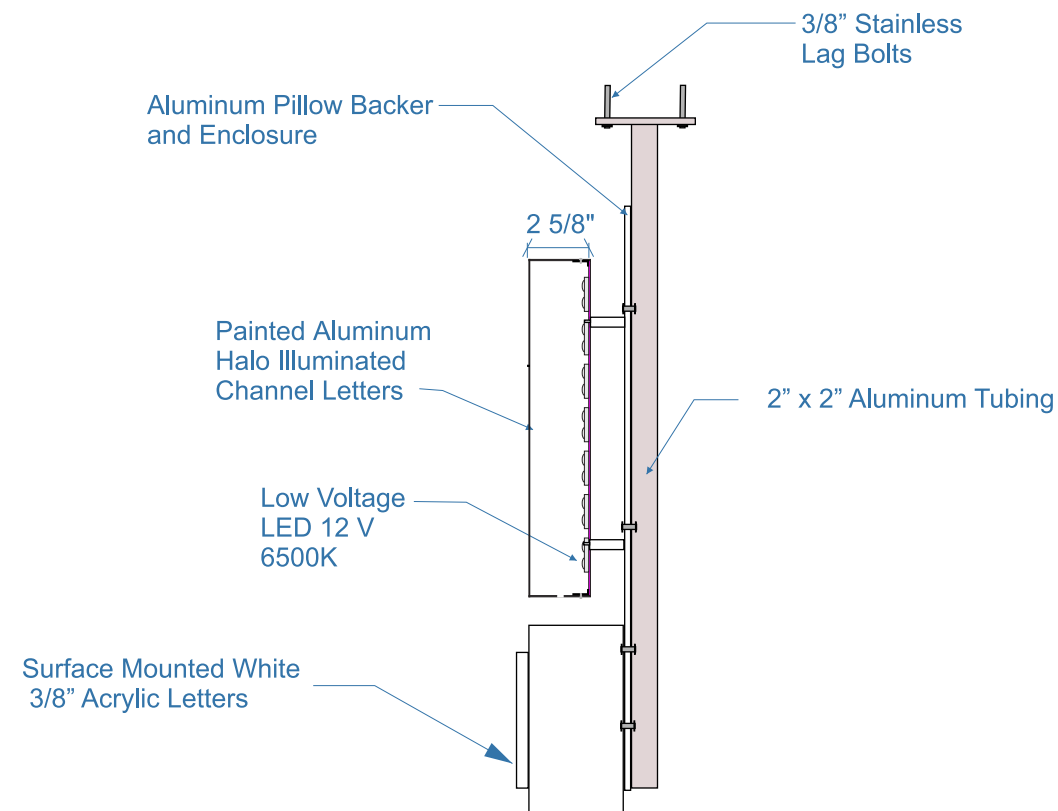

1 Entrance Sign
Scale: 1 1/2" = 1' - 0"

9.0 Sq. Ft.

2 Entrance Sign - Halo Letter Detail
Scale: 1 1/2" = 1' - 0"

 Underwriters Laboratories, Inc.
Listed Components and Completed Sign


NEON COMPANY INC
150 Kuniholm Dr., Holliston, MA 01746
508-879-2663


REVISIONS:
Rev 1 10/16/25
Added Color Temperature
And Mounting Detail
REV 2 11/05/25 BT
Changed size, mounting
type and eliminated illumination
on the box.

PROJECT
Jaho
1651 Washington St
Boston

DRAWING TITLE
Horizontal Entrance
Sign

DATE: **9/22/25**
SCALE: **AS SHOWN**
DRAWN BY: **IS**
JOB #:

DRAWING NUMBER
1.0

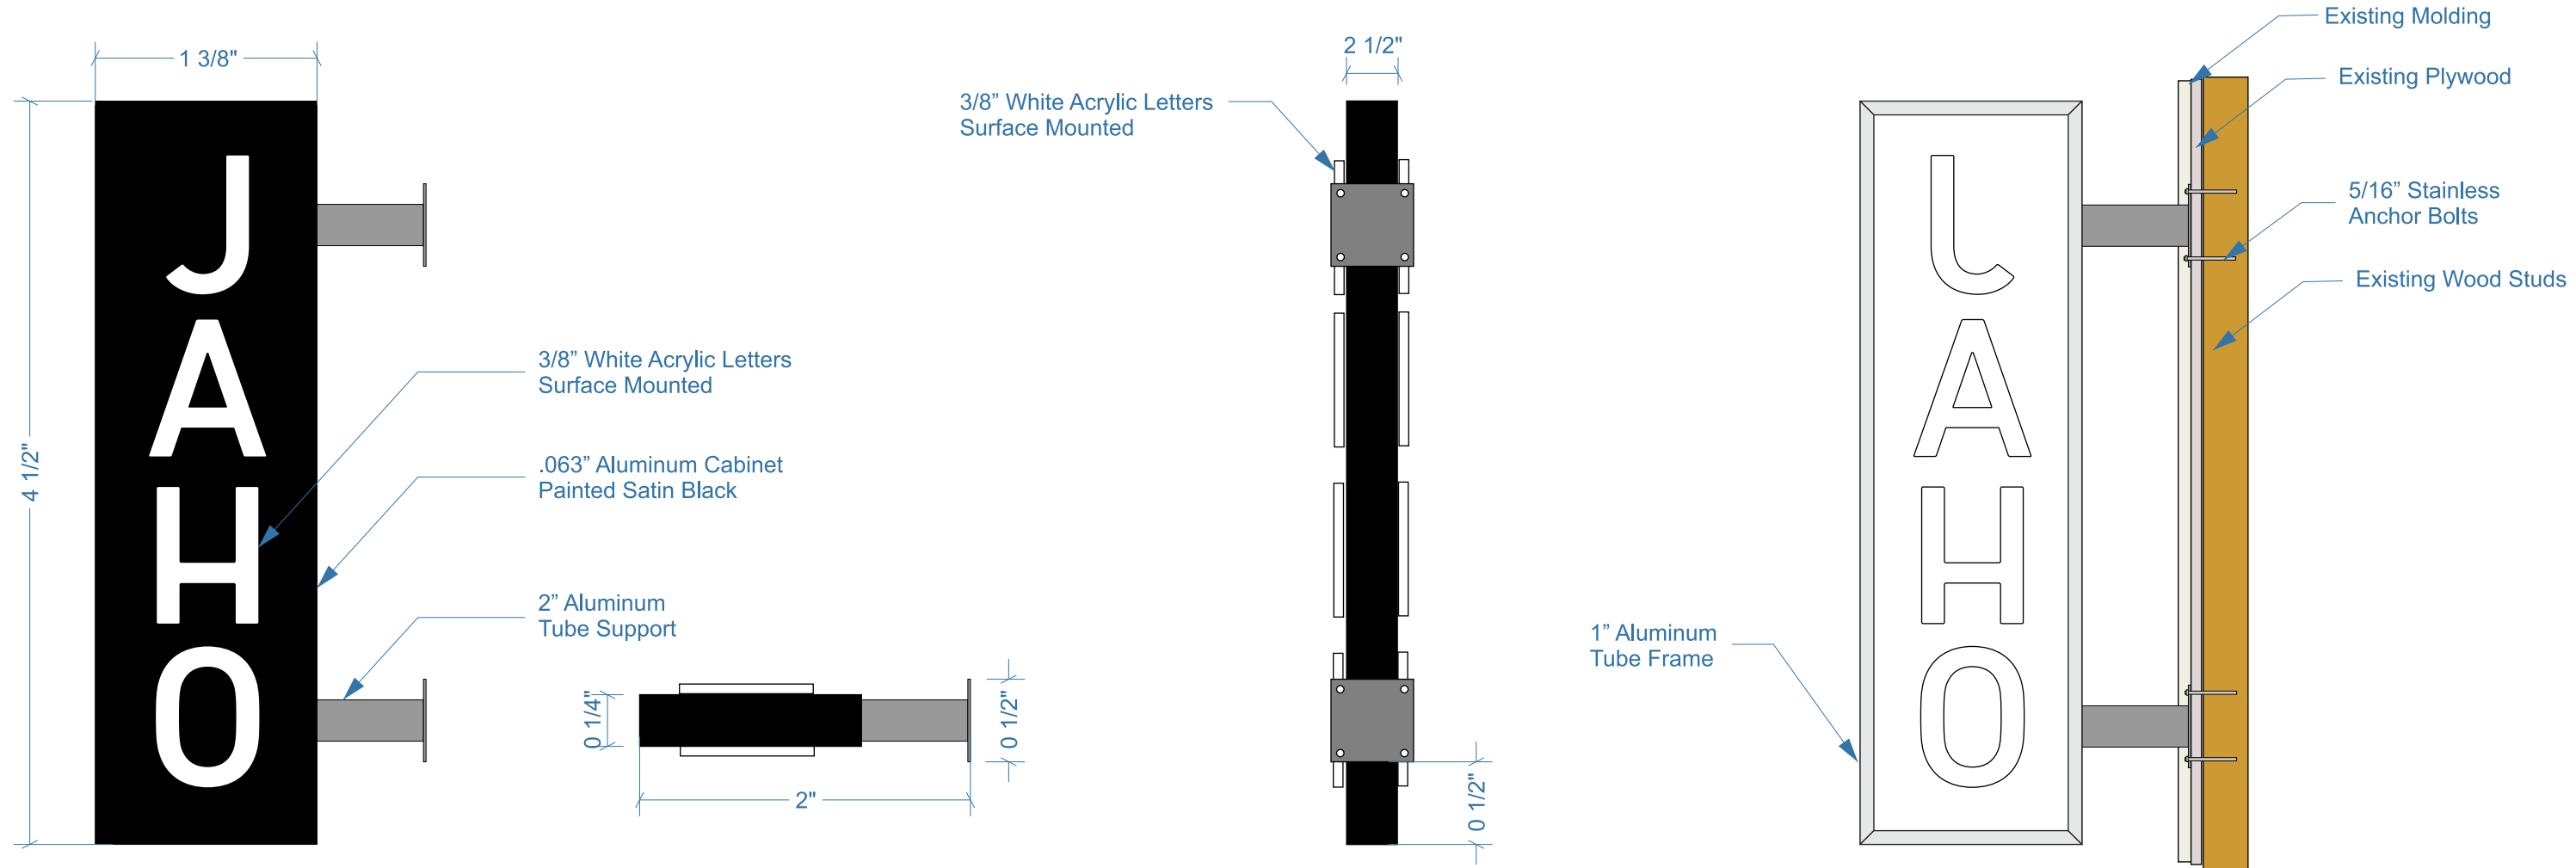

1 Blade Sign - Side Detail
Scale: 1 1/2" = 1' - 0"

2 Blade Sign - Top Detail
Scale: 1 1/2" = 1' - 0"

3 Blade Sign - Front Detail
Scale: 1 1/2" = 1' - 0"

4 Blade Sign - Interior Detail
Scale: 1 1/2" = 1' - 0"

 Underwriters Laboratories, Inc.
Listed Components and Completed Sign


NEON COMPANY INC
150 Kuniholm Dr., Holliston, MA 01746
508-879-2663

REVISIONS:
Rev 1 11/6/2025 BT
Removed LED and Changed
to Surface Mounted Letters

PROJECT
Jaho
1651 Washington St
Boston

DRAWING TITLE
Exterior Blade Sign

DATE: **9/22/25**
SCALE: **1 1/2" = 1' - 0"**
DRAWN BY: **IS**
JOB #:

DRAWING NUMBER
2.0