

Primary Logo

LA
VICTOIRE
BOSTON


Secondary Logo

LA VICTOIRE

Graphics



Colors

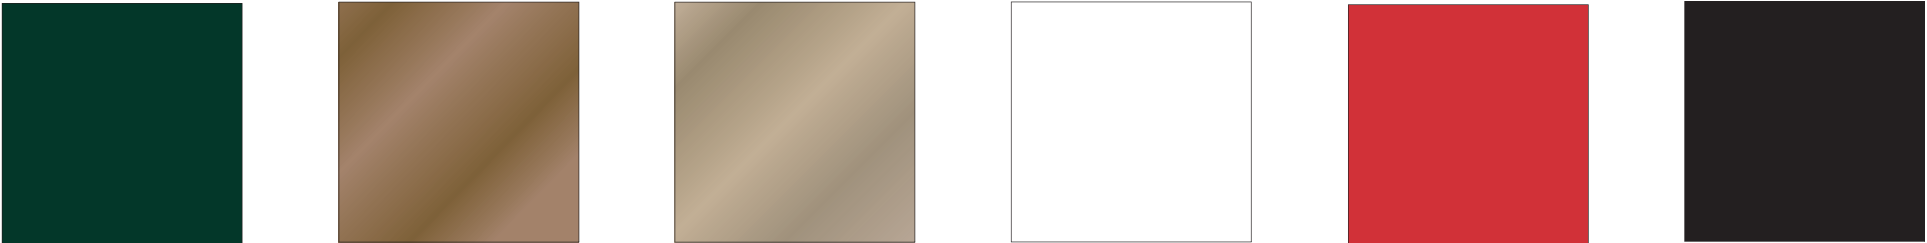

COL-1
PMS 567C
MP 15181 Mansion Green

COL-2
PMS 874C
MP 21248 Coppergold Metallic

COL-3
PMS 8383C
MP 21250 Moneta Gold Metallic

COL-4
White

COL-5
MP 15024 Red Dragon

COL-6
Black

Fonts

ABCDEFGHIJKLMNOPQRSTUVWXYZ
abcdefghijklmnopqrstuvwxyz
1234567890

Arpona Light

ABCDEFGHIJKLMNOPQRSTUVWXYZ
abcdefghijklmnopqrstuvwxyz
1234567890

Arpona Regular

ABCDEFGHIJKLMNOPQRSTUVWXYZ
abcdefghijklmnopqrstuvwxyz
1234567890

Sweet Sans Pro Regular (ADA compliant signs)

ABCDEFGHIJKLMNOPQRSTUVWXYZ
abcdefghijklmnopqrstuvwxyz
1234567890

New Frank Regular (Regulatory signs)

Exterior Elevation




- Notes
- A Sign Type 70, Building ID Letters
 - B Sign Type 72, Address Numeral Letters
 - C Sign Type 71, Building ID Plaque




Whitney Veigas / 83 Morse St, 6B / Norwood, MA 02062
781 449 1351 / whitneyveigas.com


Context Elevation
Front Entry
La Victoire
Boston, MA

rev 1	date 27 Aug 2025	proj. no. WV18640
rev 2	drawn HM	scale 1/2" = 1'-0"

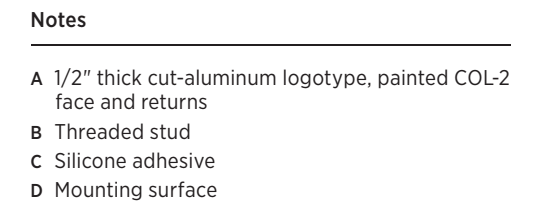

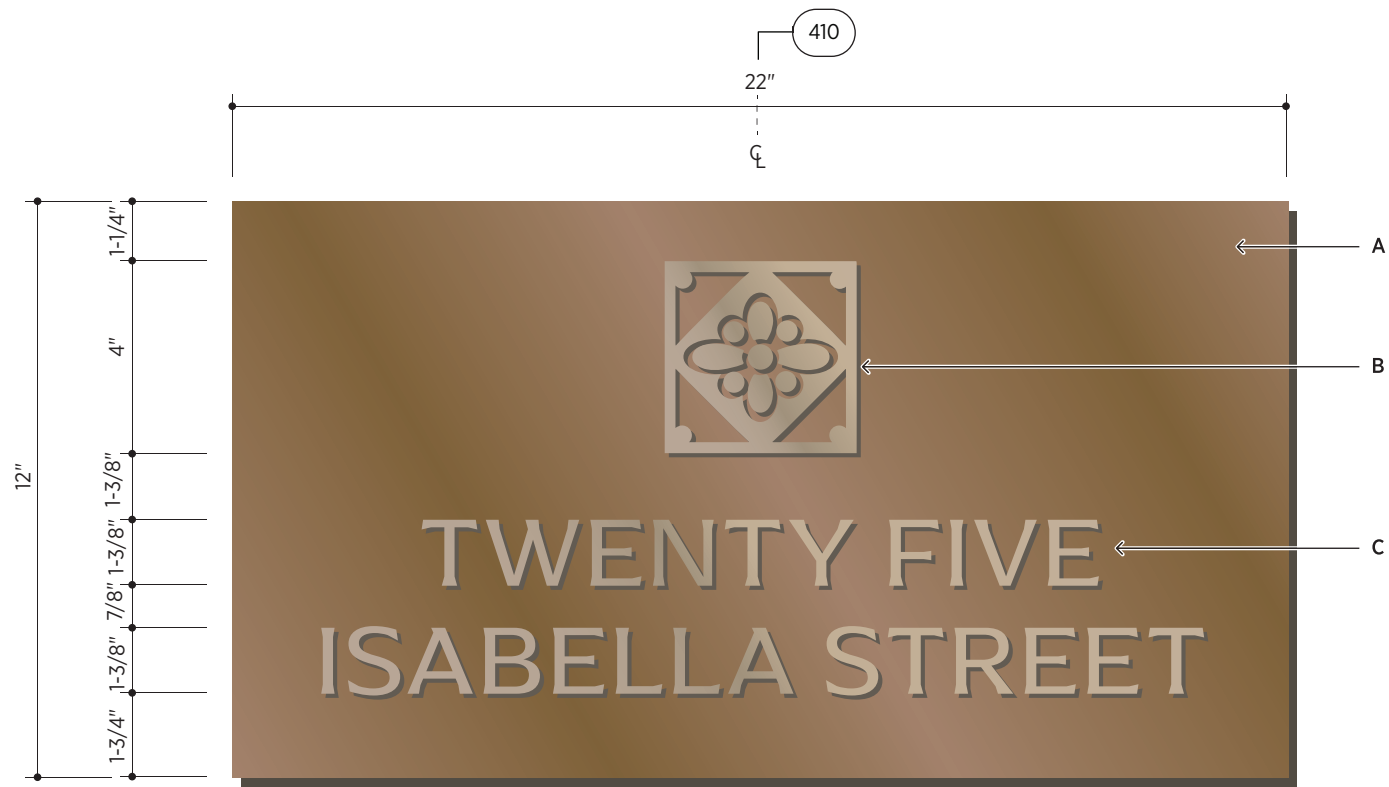

scale: 1/4" = 1"

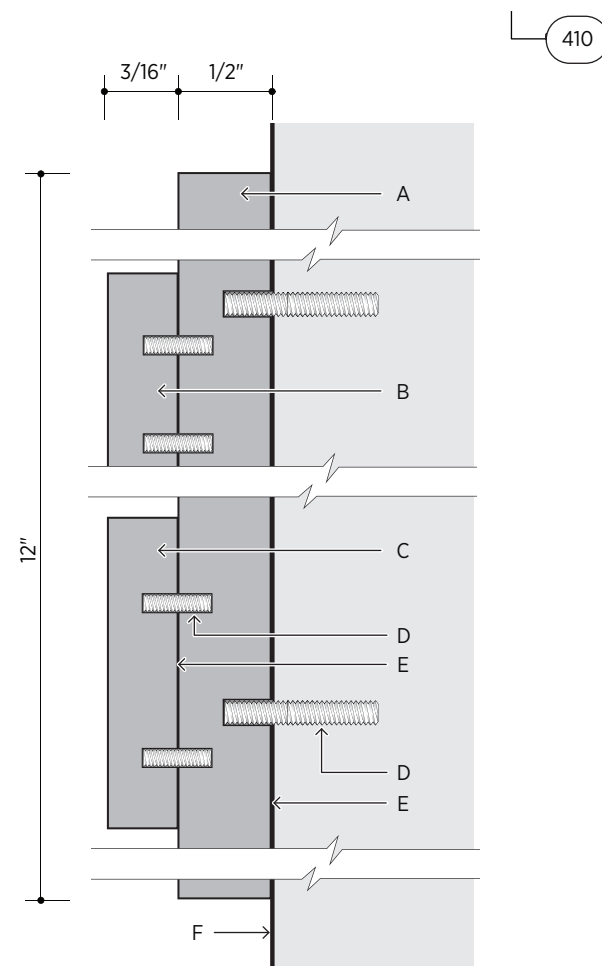

Detail 410
scale: 1" = 1"

Notes

- A 1/2" thick aluminum panel, painted COL-2 face and returns
- B 4" square x 3/16" thick cut-aluminum graphic, painted COL-3 all exposed surfaces
- C 1-3/8" x 3/16" thick cut-aluminum letters, Arpona Regular, painted COL-3 all exposed surfaces
- D Threaded stud
- E Silicone adhesive
- F Mounting surface



1/2" = 1'-0"



Whitney Veigas / 83 Morse St, 6B / Norwood, MA 02062
781 449 1351 / whitneyveigas.com

Sign Type 71
Building ID Plaque

La Victoire
Boston, MA


rev 1
rev 2

date 27 Aug 2025

proj. no. WV18640

drawn HM

scale As noted

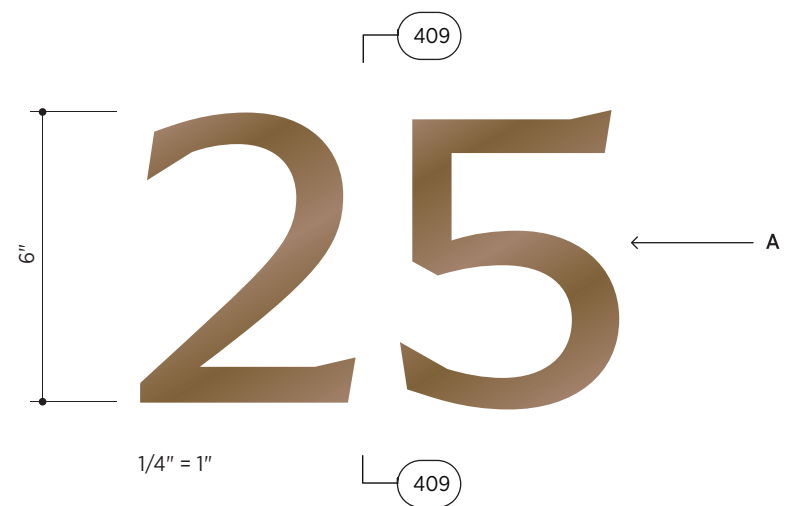

Notes

- A 1/2" thick cut-aluminum letter, Arpona Regular, painted COL-2 face and returns
- B Threaded stud
- C Silicone adhesive
- D Mounting surface

