



Existing Conditions




Proposed signage

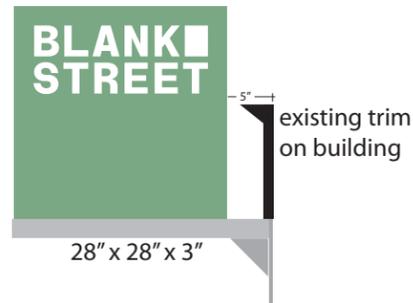

2 aluminum blade sign with 4" raised text  
1/2 scale

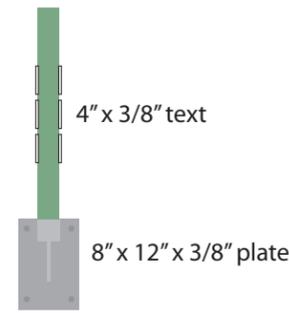


3 side view - blade sign  
1/2 scale

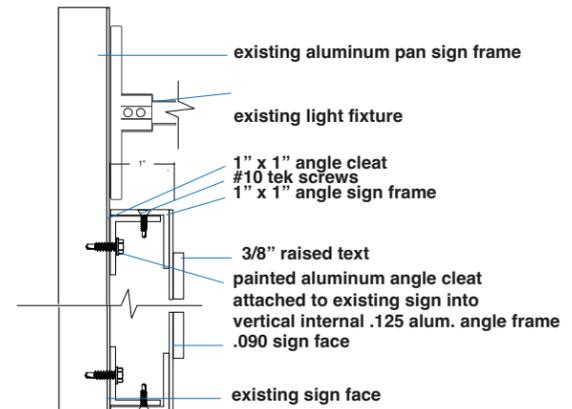


Attachment detail

side view

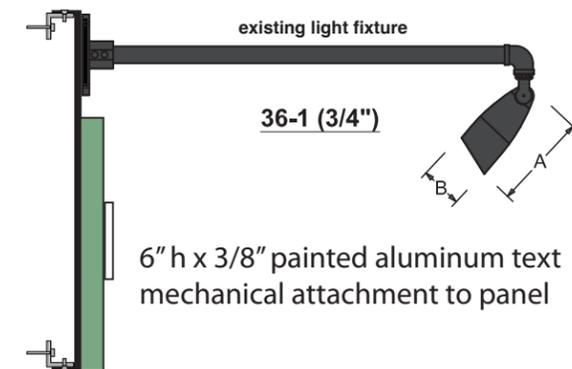

2 side view - aluminum pan sign with raised text  
1/2" scale

Proposed signage

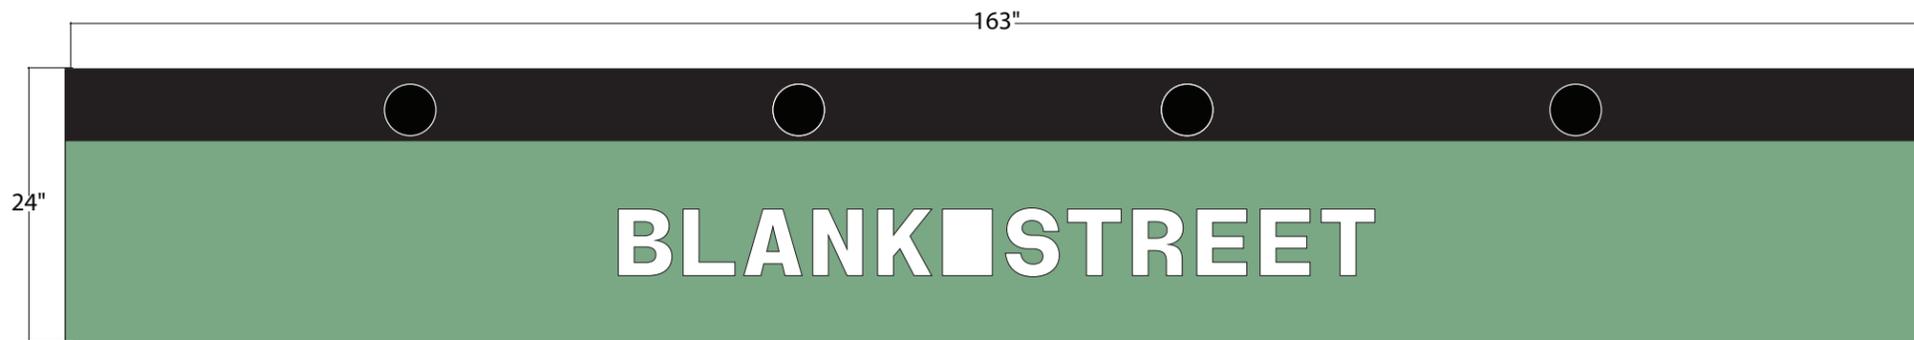

1 new green aluminum pan sign with raised text (replaces existing)  
3/4" scale

CUSTOMER:

**BLANK STREET COFFEE**

PROJECT

282 Cambridge Street  
Boston, MA

DATE

6/13/22

SCALE:

As Noted

DRAWN BY

RT

FILE:

Blank Ex1 282.ai