

DTR MODERN GALLERIES



Basquiat Hirst Slonem Warhol

LAUREN'S NAILS

FOR LEASE
COMMERCIAL
777



DTR MODERN GALLERIES



LAUREN'S NAILS



Miró

Basquiat

Hirst

Slonem

Warhol

LAUREN'S NAILS

**FOR
LEASE**

C. TALANIAN
REALTY CO. INC.

www.ctalanianrealty.com

617-536-4655

Hairo[®]
blowdry bar



LAUREN'S NAILS
GEL MANI
MANI & PEDI
ACRYLIC
WAXING
THREADING
WALK-INS WELCOME

MANGANO
MADE IN ITALY

Basquiat Hirst Slonem Warhol


LAUREN'S NAILS

please do not sit on these steps


FOR
LEASE

C. T.
RE




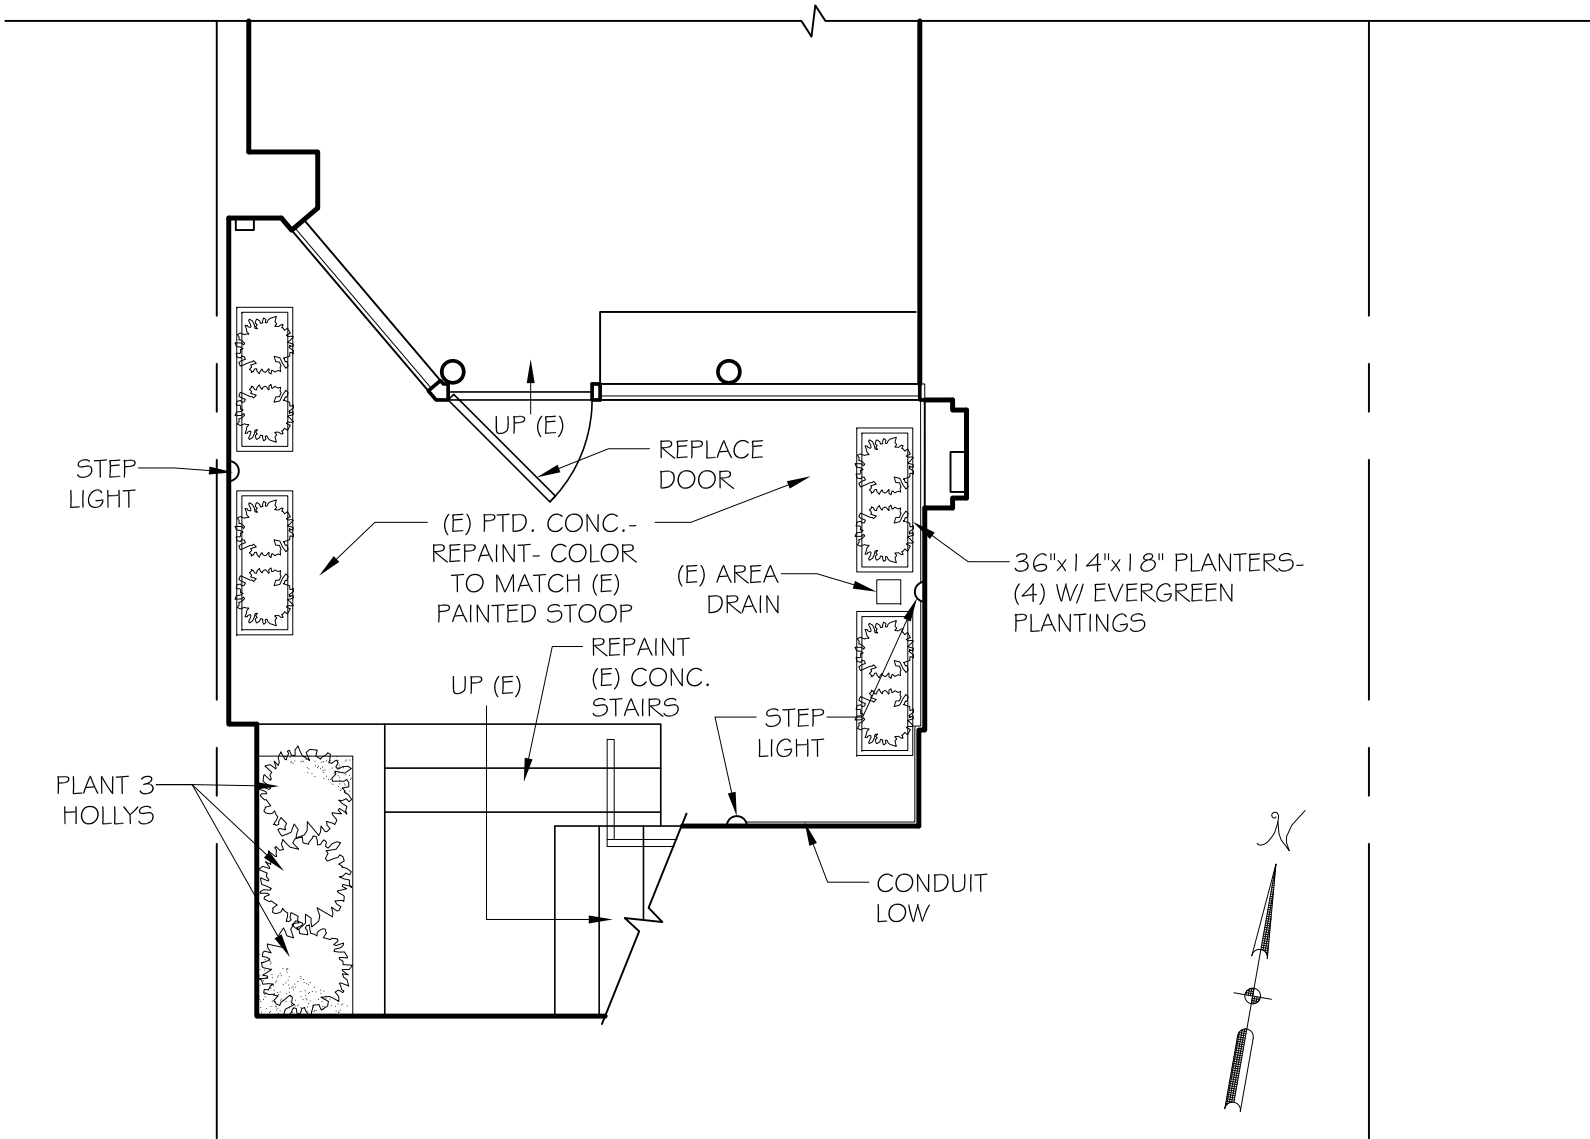


LOWER LEVEL PLAN @ FRONT YARD
1/4" = 1'-0"

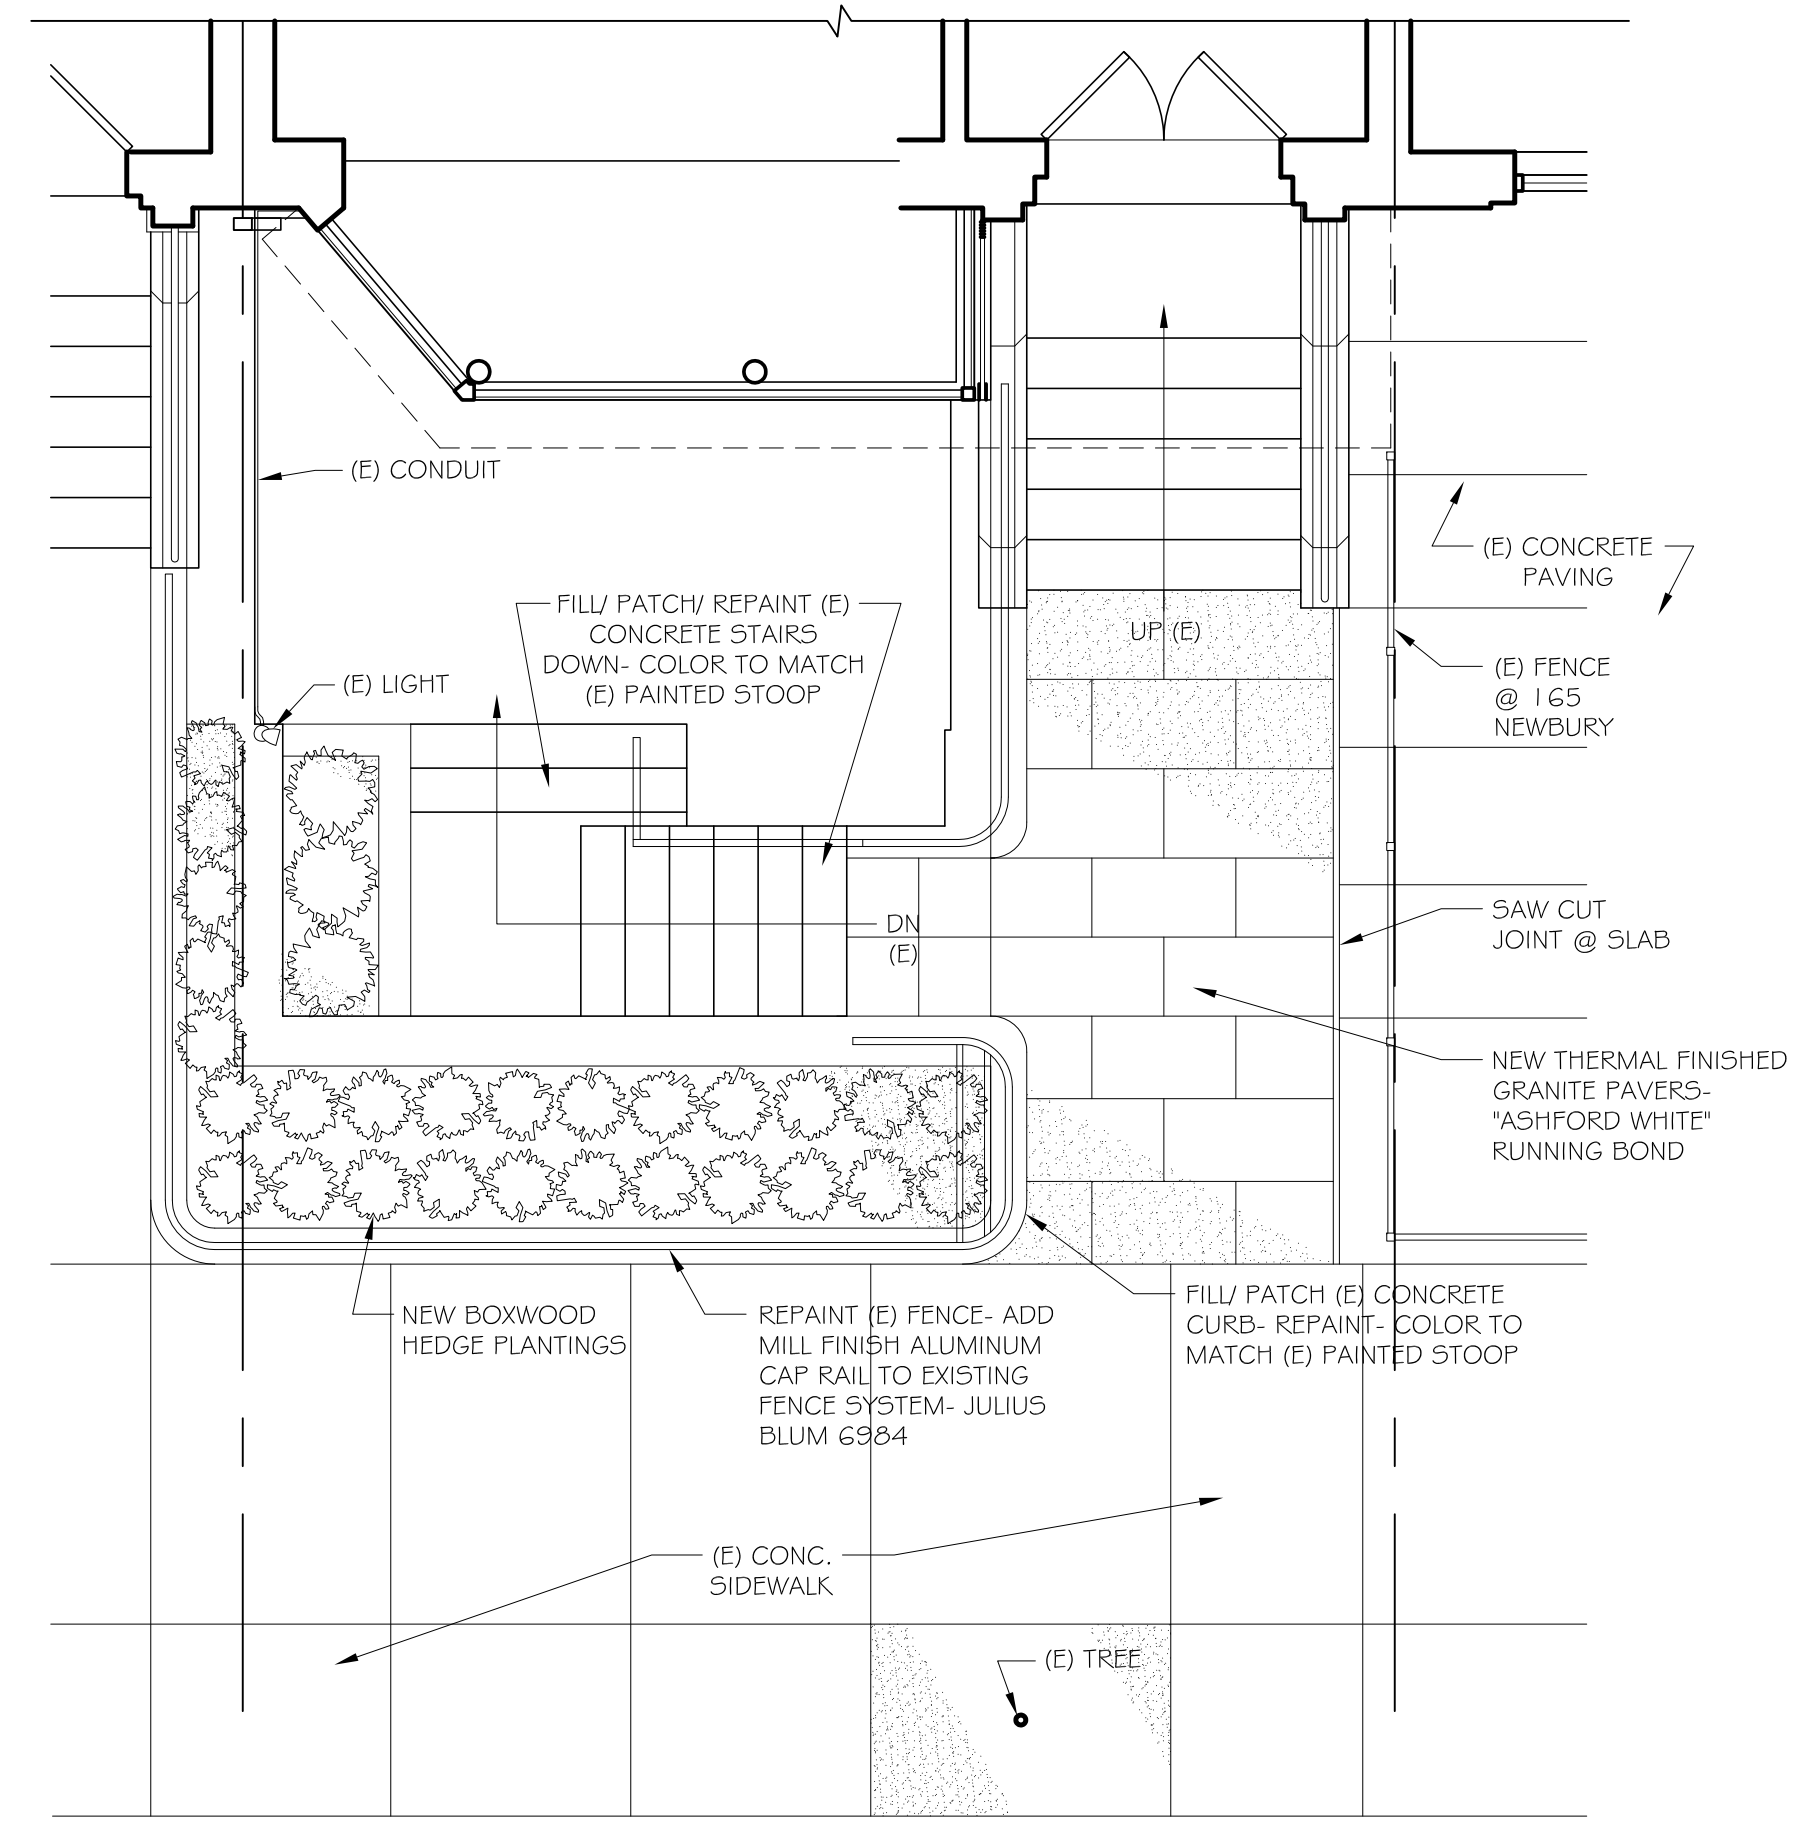


SIDEWALK LEVEL PLAN @ FRONT YARD
1/4" = 1'-0"

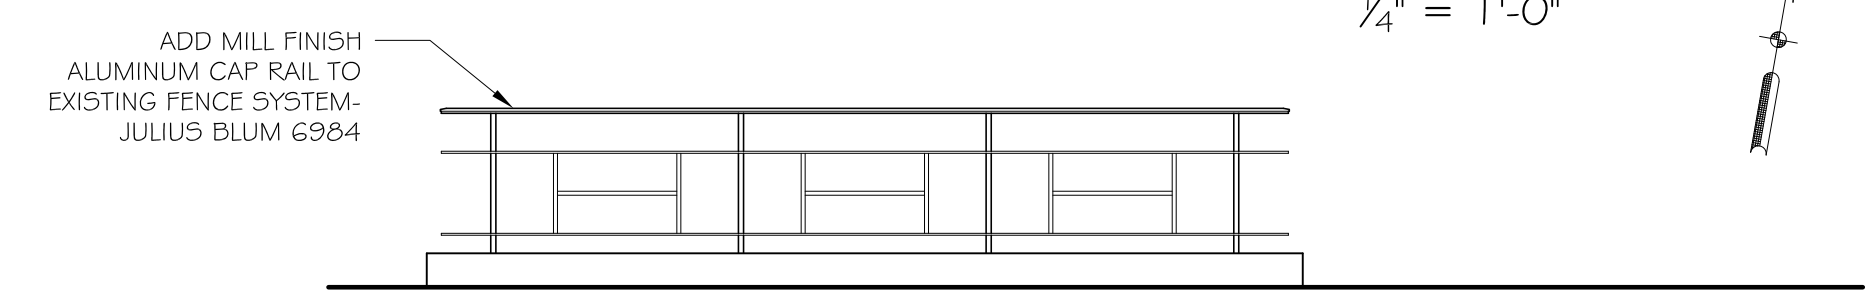

(E) RAIL @ SIDEWALK
1/4" = 1'-0"

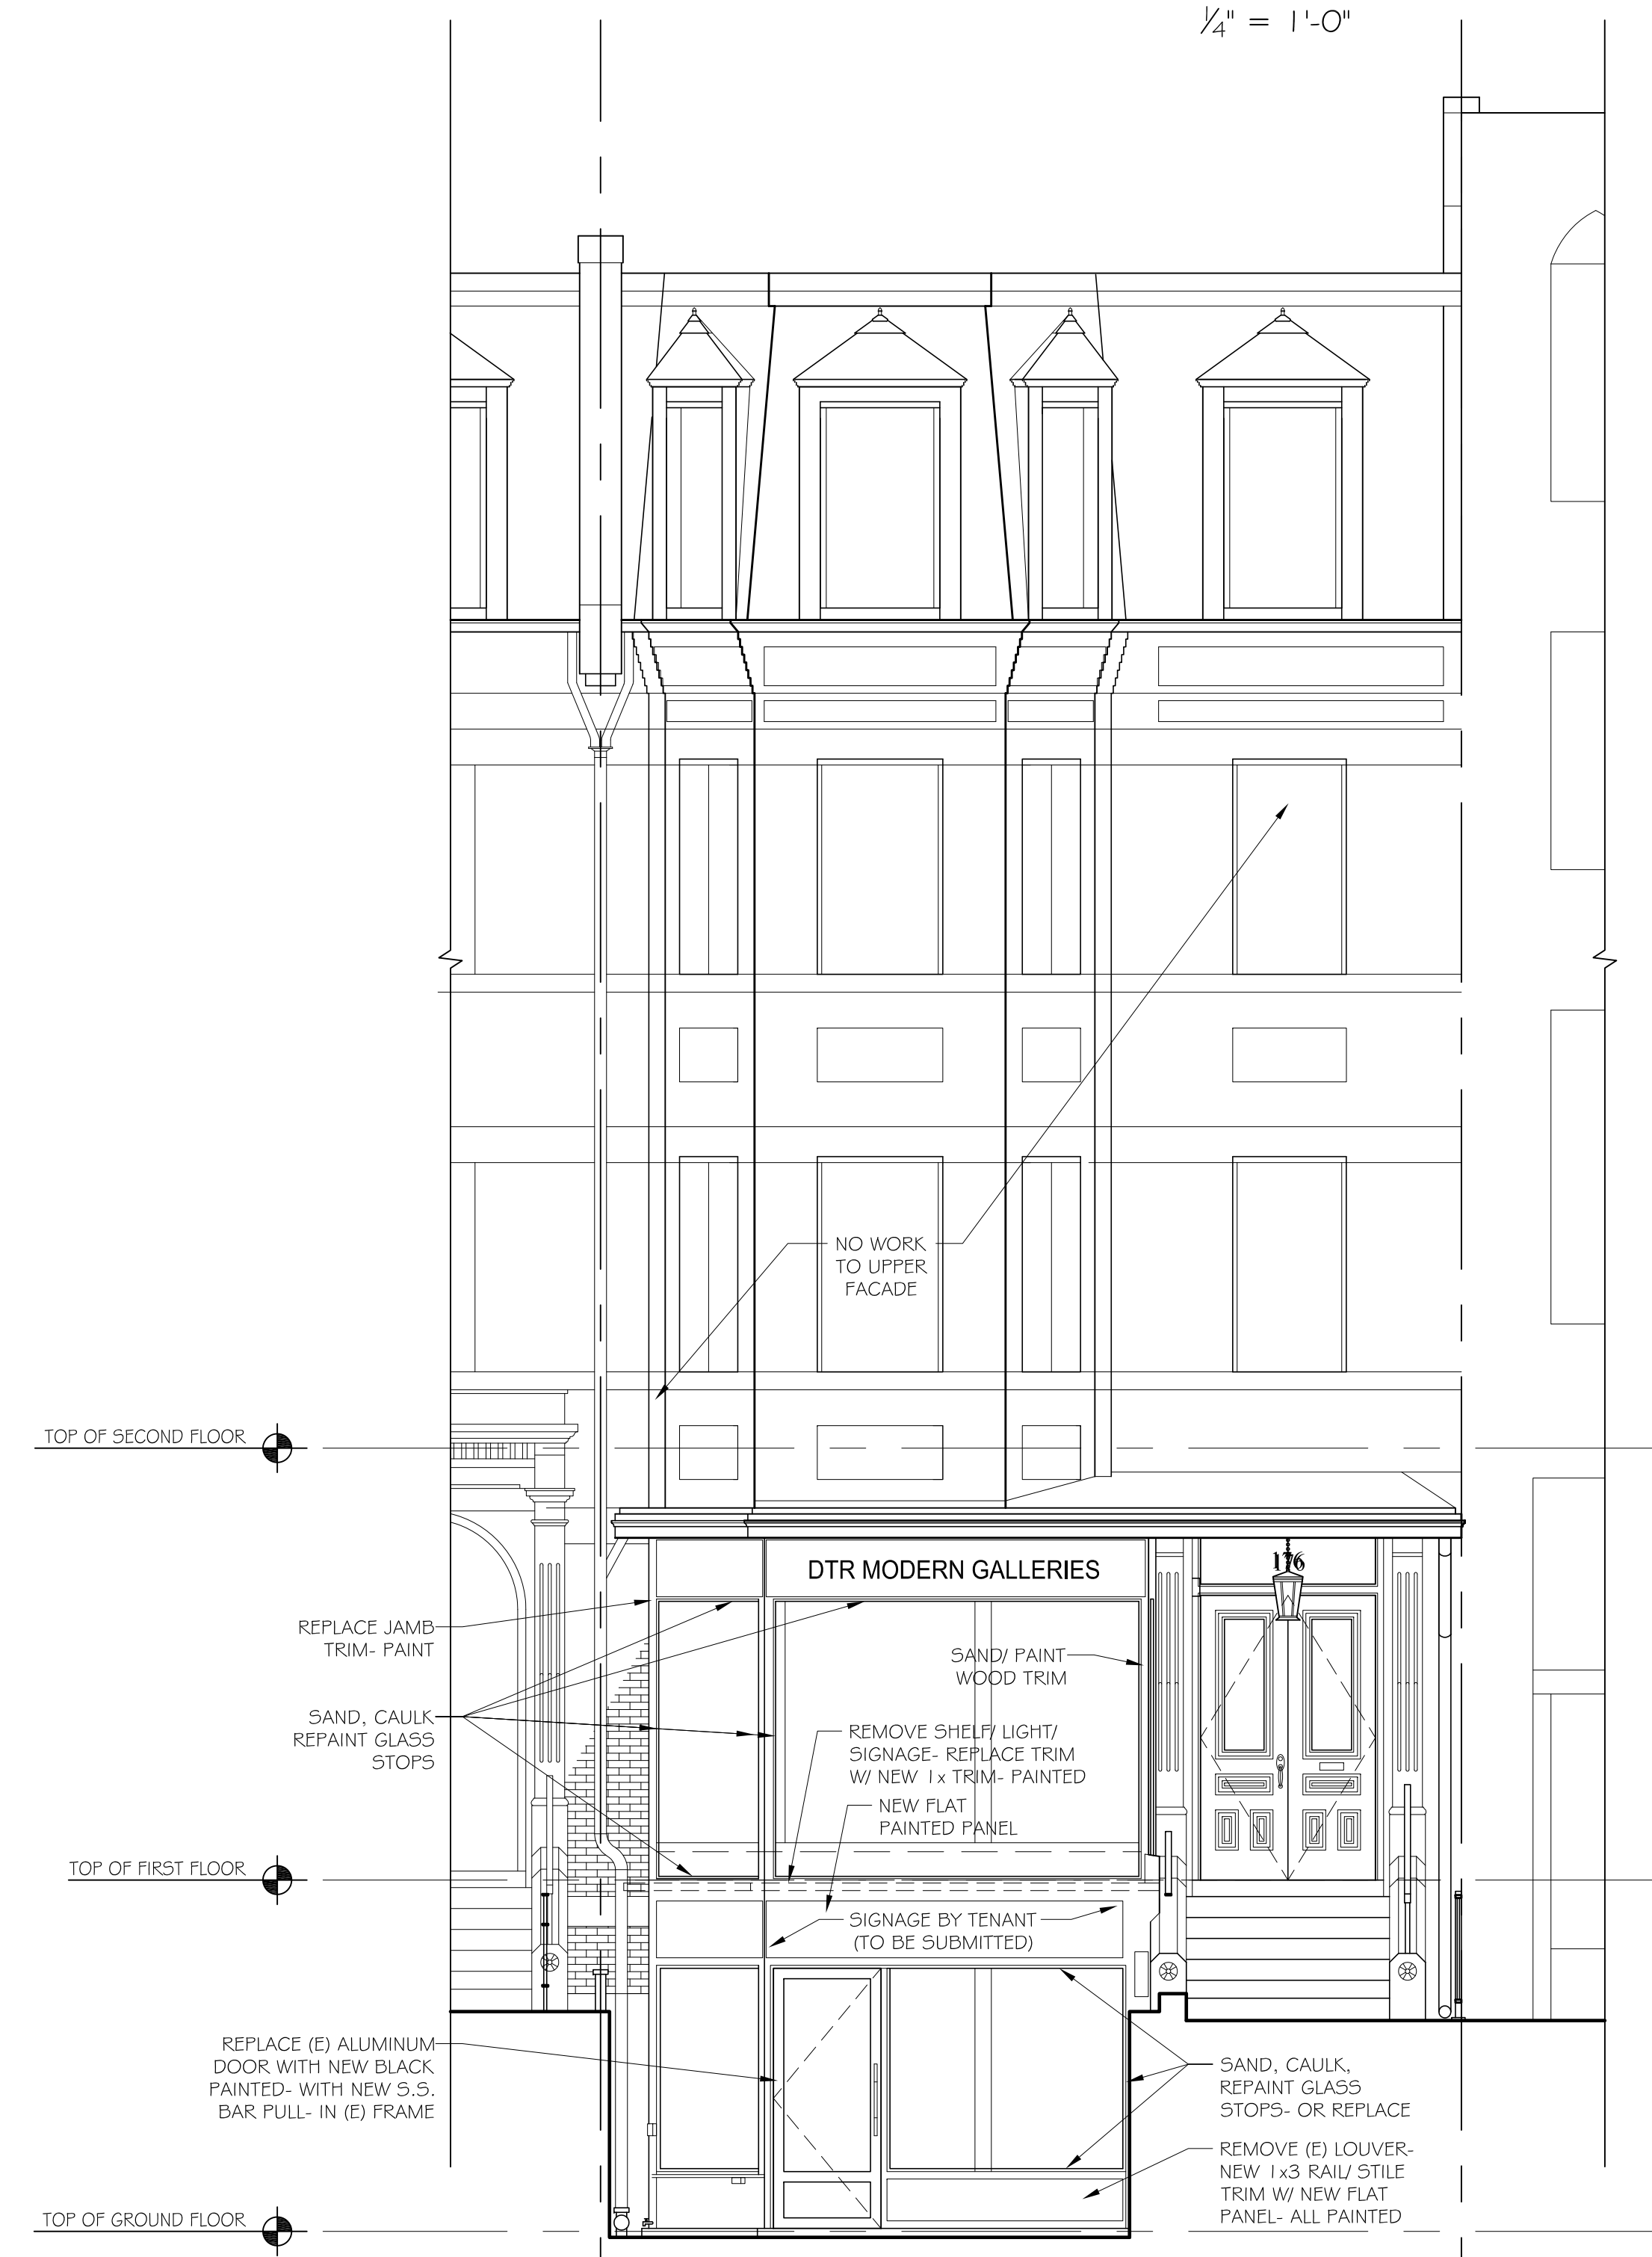

SOUTH ELEVATION
1/4" = 1'-0"

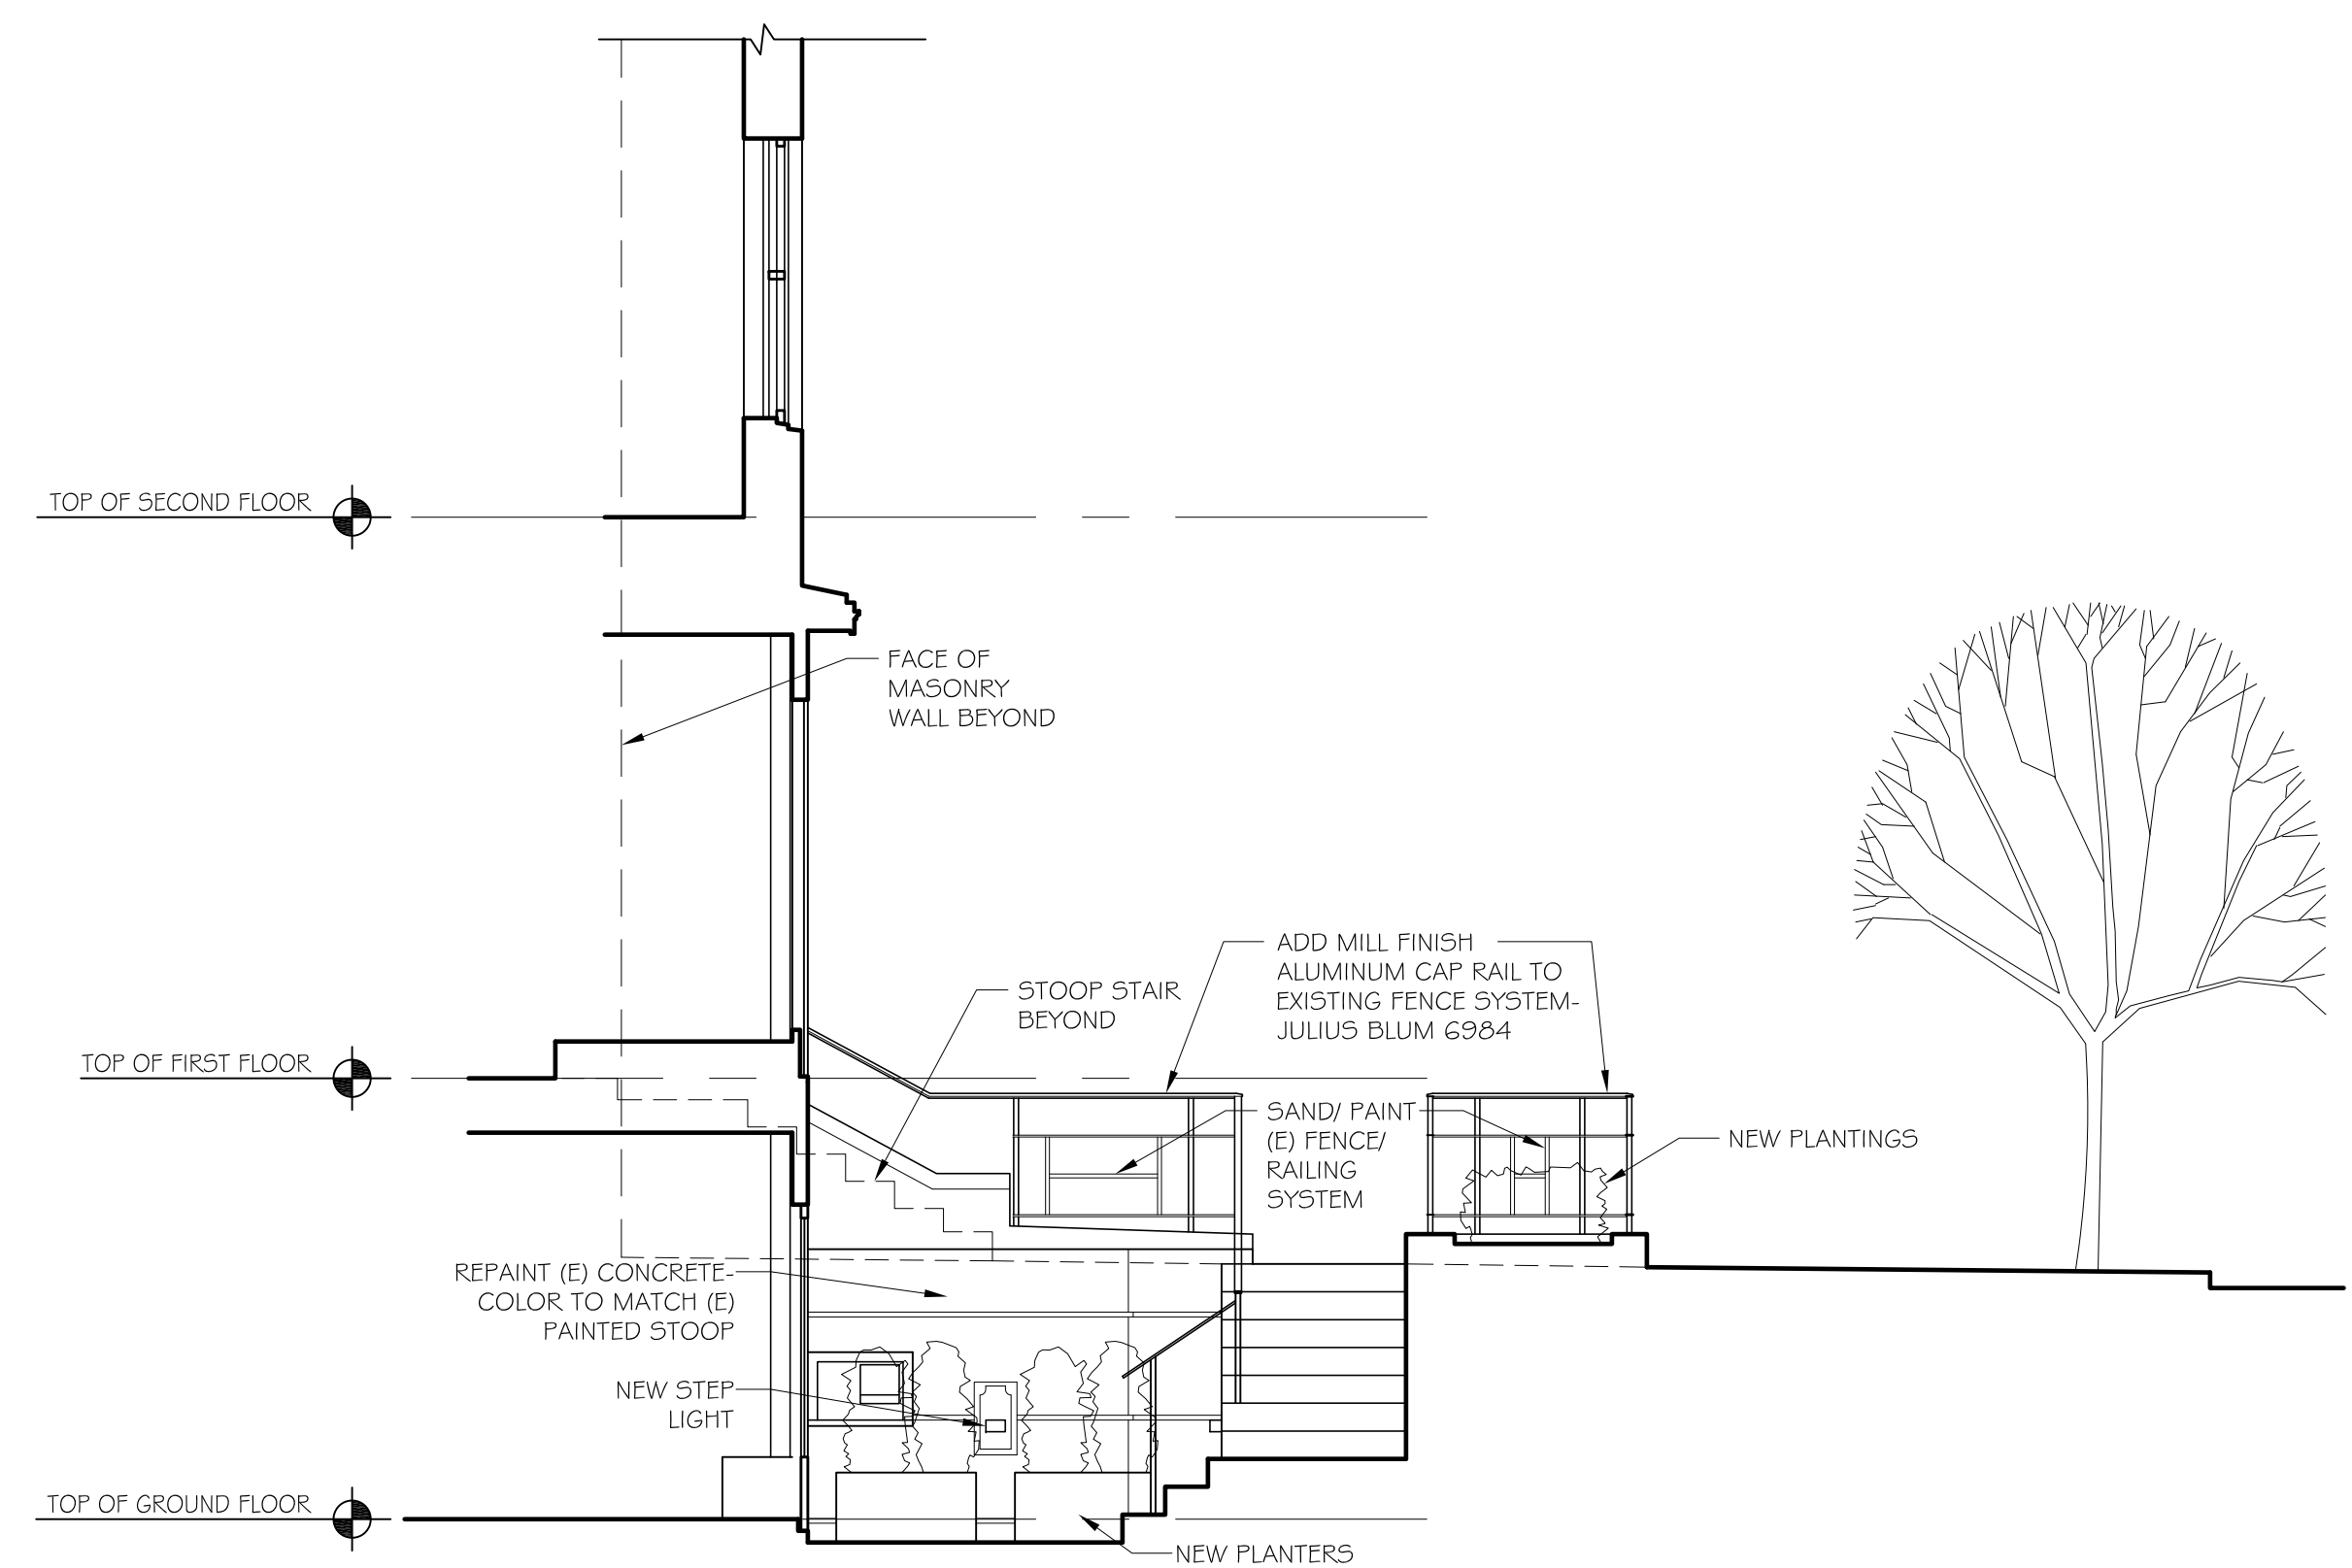


SECTION @ FRONT YARD (LOOKING EAST)
1/4" = 1'-0"


HANDRAIL MOULDINGS

Scale: 6" = 1'-0"


● ALUMINUM Alloy 6063-T52, Mill Finish, 20' lengths

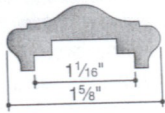


6931 ● Aluminum .615 lb/ft
Fittings: B-C-CC-CL-CR-E-GL-GR-L-N-S-T-V

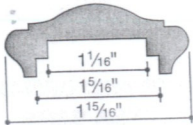


6934 ● Aluminum .804 lb/ft
Fittings: B-C-CC-CL-CR-E-GL-GR-L-N-S-T-V

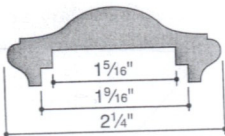


6930 ● Aluminum .936 lb/ft
Fittings: B-C-CC-CL-CR-E-GL-GR-L-N-S-T-V

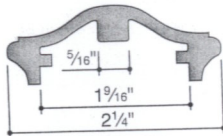


6929 ● Aluminum .670 lb/ft
Fittings: B-C-CC-CL-CR-E-GL-GR-L-N-S-T-V
Outside profile identical to 6930, for straight runs only

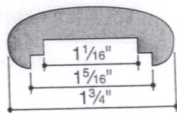


6933 ● Aluminum .770 lb/ft
Fittings: B-C-CC-CL-CR-GL-GR-N-S-V

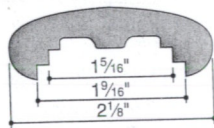


6935 ● Aluminum .980 lb/ft
Fittings: B-C-CC-CL-CR-E-GL-GR-N-S-T-V

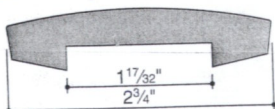


6984* ● Aluminum 1.301 lb/ft
Fittings: C-N
* Use 1 1/2" x 1/4" flat bar for splicing and for closing ends

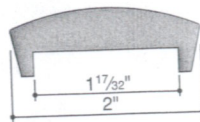


6985* ● Aluminum .977 lb/ft
Fittings: C-N
* Use 1 1/2" x 1/4" flat bar for splicing and for closing ends

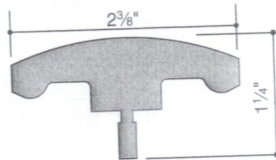


6402 ● Aluminum 1.51 lb/ft
Fittings: C-N (Use fittings for 6902)

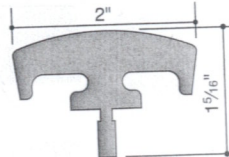


6405 ● Aluminum 1.39 lb/ft
Fittings: C-N (Use fittings for 6985)

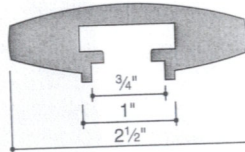

6532 ● Aluminum 1.440 lb/ft
Fittings: C-N (see page 40).
Mouldings 6530, 6531 and 6532 are used with **Carlsrail**® self-aligning brackets on page 67. Clamping action eliminates drilling and tapping and helps in field alignment with posts and wall attachments. See page 66 for splices, support bar and end cap. **Carlsrail**® mouldings are designed for non-welded assembly.

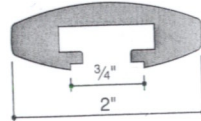


6530 ● Aluminum .900 lb/ft
Fittings: C-N (see page 40)

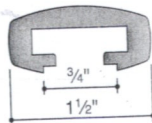


6531 ● Aluminum .600 lb/ft
Fittings: C-N (see page 40)

Note: Channel Corner bends and channel lateral scrolls are available in Aluminum and Malleable Iron.

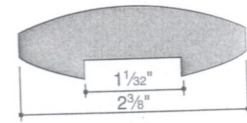


6902 ● Aluminum 1.464 lb/ft
Fittings: C-N

Mouldings 6901 and 6902 are specially designed for use with **Carlstadt**® aluminum self-aligning brackets 309, 312, 313 and 314 shown on pages 80 and 81. A 1" x 1/4" flat bar can be used for splicing and for closing the recess in the handrail moulding.

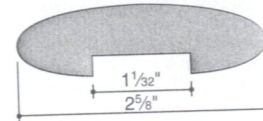


6901 ● Aluminum 1.661 lb/ft
Fittings: C-N

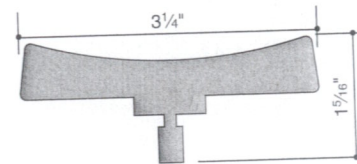


6407 ● Aluminum 2.00 lb/ft
Fittings: C-N (Use fittings for 6907)


T-handrail mouldings 6402, 6405 and 6407 are used with **Carlstadt**® self-aligning brackets on pages 80-81. Clamping action eliminates drilling and tapping and helps in field alignment with posts and wall attachment.

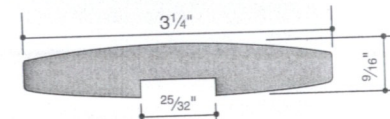

6905 ● Aluminum 1.752 lb/ft
Fittings: C-N

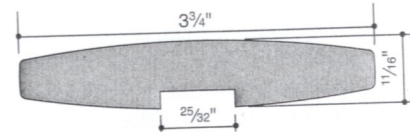

6906 ● Aluminum 2.448 lb/ft
Fittings: C-N

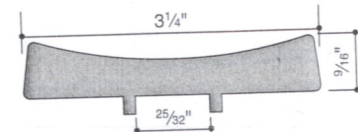

6907 ● Aluminum 1.776 lb/ft
Fittings: C-N

Mouldings 6905, 6906 and 6907 are specially designed for use with **Carlstadt**® self-aligning brackets shown on pages 80-81. A 3/4" x 3/16" flat bar may be used for closing the recess in the handrail moulding.

cheap price, we hope you can't miss this chance. Included: 1Pair Glass Door Handle 2x Screws 1Pair Storefront Stainless Steel Glass Door Handle Pull Tubing 24 Inches Furniture Hardware

› **CHILDERN KNOBS/PULLS**

- CHILDERN SINGLE HOLE
- 64MM CHILDERN KNOBS/PULLS
- 76MM CHILDERN KNOBS/PULLS
- 96MM CHILDERN KNOBS/PULLS
- 128MM CHILDERN KNOBS/PULLS
- OTHER CHILDERN KNOBS/PULLS

› **EUROPEAN KNOBS/PULLS**

- EUROPEAN SINGLE HOLE
- 64MM EUROPEAN KNOBS/PULLS
- 76MM EUROPEAN KNOBS/PULLS
- 96MM EUROPEAN KNOBS/PULLS
- 128MM EUROPEAN KNOBS/PULLS
- OTHER EUROPEAN KNOBS/PULLS

› **ALUMINIUM KNOBS/PULLS**

› **COLOURED GLAZE KNOBS**

› **STAINLESS STEEL KNOB**

› **DOOR LOCKS**

- DOOR LOCK-CERAMICS

› **BATHTUB FAUCET**

- 3 PCS TUB FAUCET
- 5 PCS TUB FAUCET
- WATERFALL SPOUT
- WALL MOUNTED FAUCET
- DECK MOUNTED FAUCET
- FLOOR MOUNTED FAUCET

› **SHOWER FAUCET SET**

- LED SHOWER
- CHROME SHOWER
- GOLDEN SHOWER
- ANTIQU BRASS SHOWER
- BRUSHED NICKEL SHOWER
- OIL RUBBED BRONZE SHOWER
- SHOWER COLUMN SHOWER PANEL

› **BATHROOM/KITCHEN FAUCET**

- LED FAUCET
- CHROME FAUCET
- GOLDEN FAUCET
- ANTIQU BRASS FAUCET
- BRUSHED NICKEL FAUCET
- OIL RUBBED BRONZE FAUCET
- WASHING MACHINE FAUCET

› **HARDWARE**

- DOOR HARDWARE
- SHOWER HEAD & HAND SHOWER
- CURTAIN
- DRYING RACK
- MAKE-UP MIRROR
- HOOK & HANGERS
- BATH ACCESSORIES
- TOWEL BAR/RING/SHELF
- STORAGE HOLDERS & RACKS
- TOILET PAPER HOLDER
- FLOOR DRAIN & POP UP DRAIN
- SOAP DISPENSER / SOAP DISH
- HAND DRYER/ SKIN DRYER/HAIR













SCALE 3" = 1' 0"


190 NARROW STILE

350 MEDIUM STILE


500 WIDE STILE

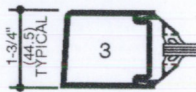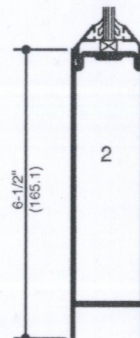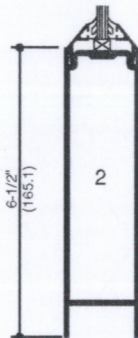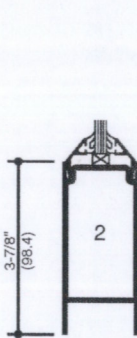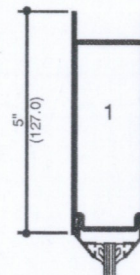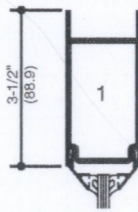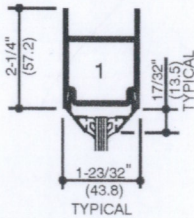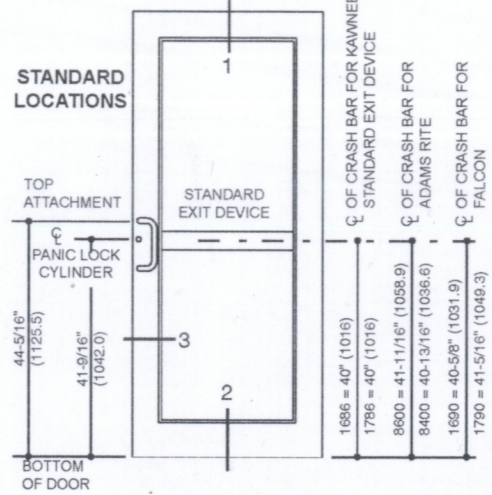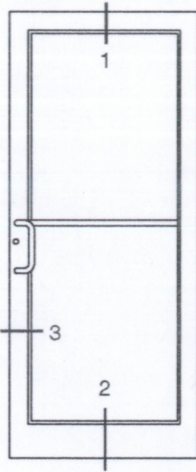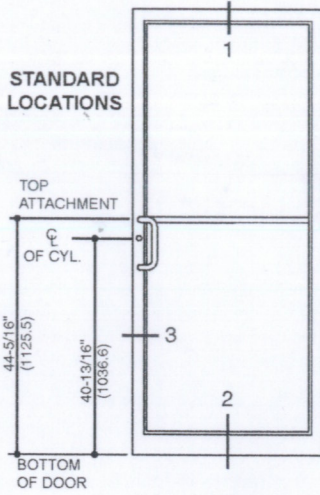


SINGLE ACTING

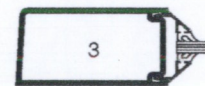


SINGLE ACTING

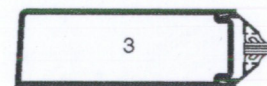


SINGLE ACTING

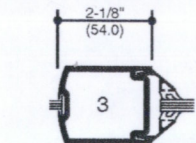

DOUBLE ACTING

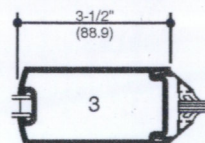

DOUBLE ACTING

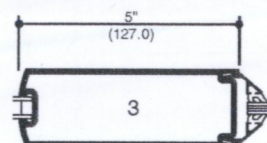

DOUBLE ACTING


Laws and building and safety codes governing the design and use of glazed entrance, window, and curtain wall products vary widely. Kawneer does not control the selection of product configurations, operating hardware, or glazing materials, and assumes no responsibility therefor.

Kawneer reserves the right to change configuration without prior notice when deemed necessary for product improvement.

© Kawneer Company, Inc., 2015

ASI OUTSIDE


PLANTER COLLECTION

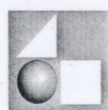


Architectural
S U P P L E M E N T S

New and Improved IRONCLAD™

Recently re-engineered to be stronger than ever, Ironclad Exterior Planters have their color molded into the product. Available in two finishes — Cast Iron and Cast Bronze — Ironclad Exterior Planters also have a textured surface which not only adds to their durability and scratch resistance, it gives the planters a more rustic, earthy look and feel. Ironclad Exterior Planters are a great choice for virtually any outside setting.

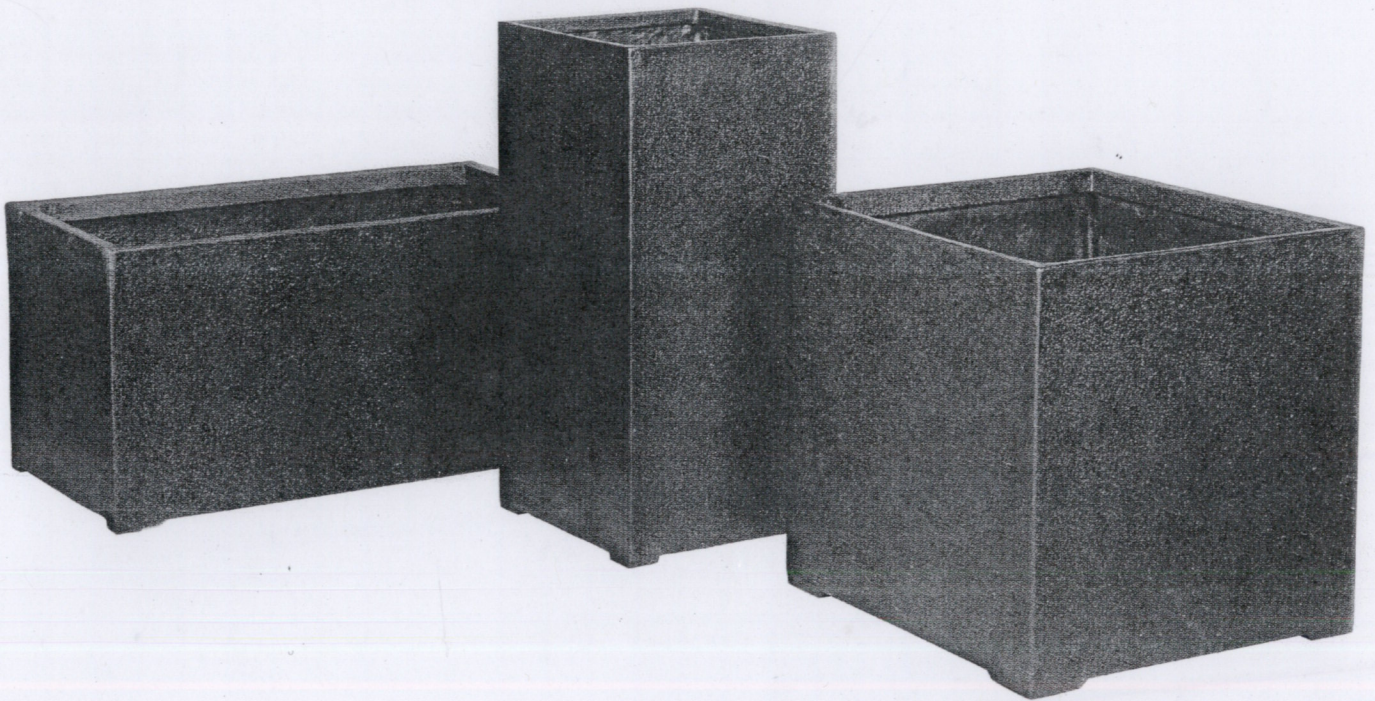

ASI Outside Planter Collection Specifications (Dimensions in Inches)

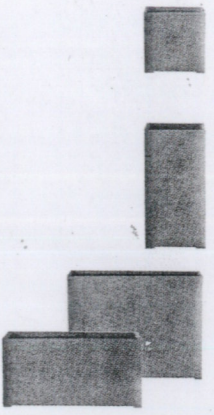

	Outside			Inside		Grow Pot
	Top	Base	Height	Top	Height	

IRONCLAD

Squares

ICSQ-1616TRS	16	16	16	14.5	15.5	14"
ICSQ-2424TRS	24	24	24	22	23.5	17"/21"
ICSQ-3232TRS	32	32	32	29.5	31.5	24"/28"
ICSQ-4040TRS	40	40	40	37	39.5	30"/36"

Tall Squares

ICTSQ-1632TRS	16	16	32	14.5	15.5	14"
---------------	----	----	----	------	------	-----

Rectangles

ICRT-361228TRS	36/12	36/12	28	34.5	7/12*	6"x5/10"x3
ICRT-481236TRS	48/12	48/12	36	46.5	7/12*	6"x5/10"x3
ICRT-361818TRS	36/18	36/18	18	33.5	17.5	14"x2
ICRT-481818TRS	48/18	48/18	18	45	17.5	14"x3
ICRT-601818TRS	60/18	60/18	18	57	17.5	14"x4"

*Shelf can be set at either height or removed.

CLASSIC ROLLED RIM



	Top	Base	Height	Inside Top	Inside Height	Grow Pot	Saucer Model
RR-1411	13.5	8.25	11	10.5	11	8"	TR-11
RR-1612	15.5	9.5	12.5	12.5	12	10"	TR-12
RR-2016	20	11.75	16	16	15	14"	TR-16
RR-2519	24.5	14	19	20	18	17"	TR-18
RR-3024	30	17.25	24	24	23	21"	TR-22
RR-3629	36	21	29	30	28	24"/28"	TR-26
RR-4232	42	26	32	35	31	30"	TR-30

AXIOM



	Top	Base	Height	Inside Top	Inside Height	Grow Pot	Saucer Model	Water Reservoir	FillTube	Water Reservoir Capacity (gal.)
AXTC-1512	15.25	9.9	12.4	14	12	10"/12"	TR-12			
AXTC-2117	20.7	13.4	16.7	19	13.25	14"	TR-16	WRS-1503	TA-2117	2.5
AXTC-2520	24.5	15.9	19.8	22.5	16	17"	TR-18	WRS-1704	TA-2520	4
AXTC-3125	30.6	19.9	24.8	28	20	21"	TR-22	WRS-2205	TA-3125	7
AXTC-3730	36.7	23.8	29.7	33.7	24	24"	TR-26	WRS-2606	TA-3730	12.5

TERRAZZO


TZRT
36/418

	Top	Base	Height	Inside Top	Inside Height	Grow Pot	ASI Saucer	Caster Platform
Bottom Radius Cylinders								
TZBR-1514	14.6	9.1	13.7	12.1	13.3	10"	S-11	
TZBR-1918	19.25	12	18	16	17.5	14"	S-13	
TZBR-2625	26.5	16.5	24.75	21.9	24.25	17"	S-17	
TZBR-3432	33.7	21	31.5	28.5	31	24"	S-22	
Squares								
TZSQ-1818	18	18.4	18	15.3	15.5	14"	SSQ-19	CPL-141403
TZSQ-2424	24	24.5	24	21.2	21.5	17"	SSQ-25	CPL-191903
TZSQ-3030	30	30.6	30	27	27	24"	SSQ-34	CPL-252504
Rectangles								
TZRT-361414	36/13.5	36.3/13.8	14	33.4/10.9	11.5	10"x3	SRT-3714	CPL-300903
TZRT-361418	36/13.5	36.4/13.9	18	33.4/10.9	15.5	10"x3	SRT-3714	CPL-300903
TZRT-361424	36/13.5	36.5/14	24	33.4/10.9	21.5	10"x3	SRT-3714	CPL-300903
TZRT-481818	48/18	48.4/18.4	18	44.8/14.8	15.5	14"x3	SRT-4919	CPL-421203
TZRT-481824	48/18	48.5/18.5	24	44.8/14.8	21.5	14"x3	SRT-4919	CPL-421203

ASI RIVER ROCK

	Net Bag Weight	Bags Per Box	Net Box Weight	Coverage Per Bag	Coverage Per Box
RR-6.6	6.6 lbs.	5	33 lbs	2-3 sq. ft	10-15 sq. ft.



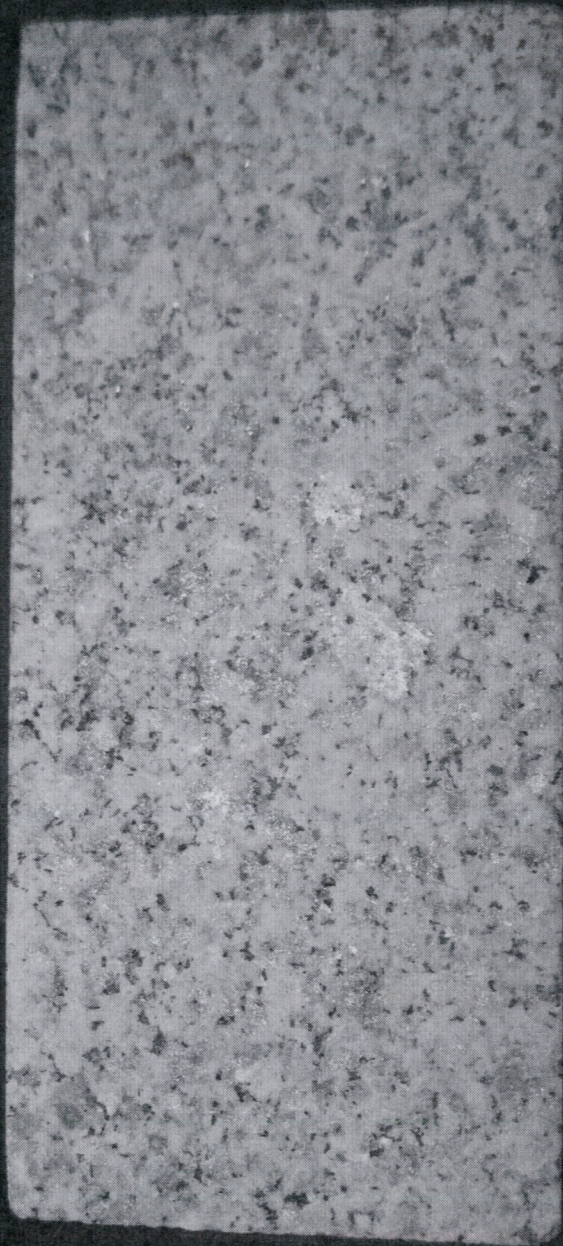

THERMAL FINISHED GRANITE PAYER
"ASHFORD WHITE"



DATE: _____ TYPE: _____

NAME: _____

PROJECT: _____



Halogen

P5223-31WB

Deck Lighting

Durable cast aluminum. Black finish is powder-coat painted to resist chipping, fading and the effects of salt air. 72 inch leads. 12-volt.

Width: 3-1/8"
Height: 1-1/2"
Depth: 2"

Category: Landscape

Finish: Black (powdercoat)

Construction: Die-cast aluminum construction

MOUNTING	ELECTRICAL	LAMPING	ADDITIONAL INFORMATION
Deck mounted	Pre-wired 120V	Quantity: 1 13W T5 wedge base (included) Wedge ceramic socket	UL-CUL Wet location listed 1 year warranty Companion fixtures are available