

TYPICAL 2ND & 3RD FLOOR UNIT




TYPICAL 2ND & 3RD FLOOR UNIT




TYPICAL 4TH FLOOR UNIT



TYPICAL 4TH FLOOR UNIT

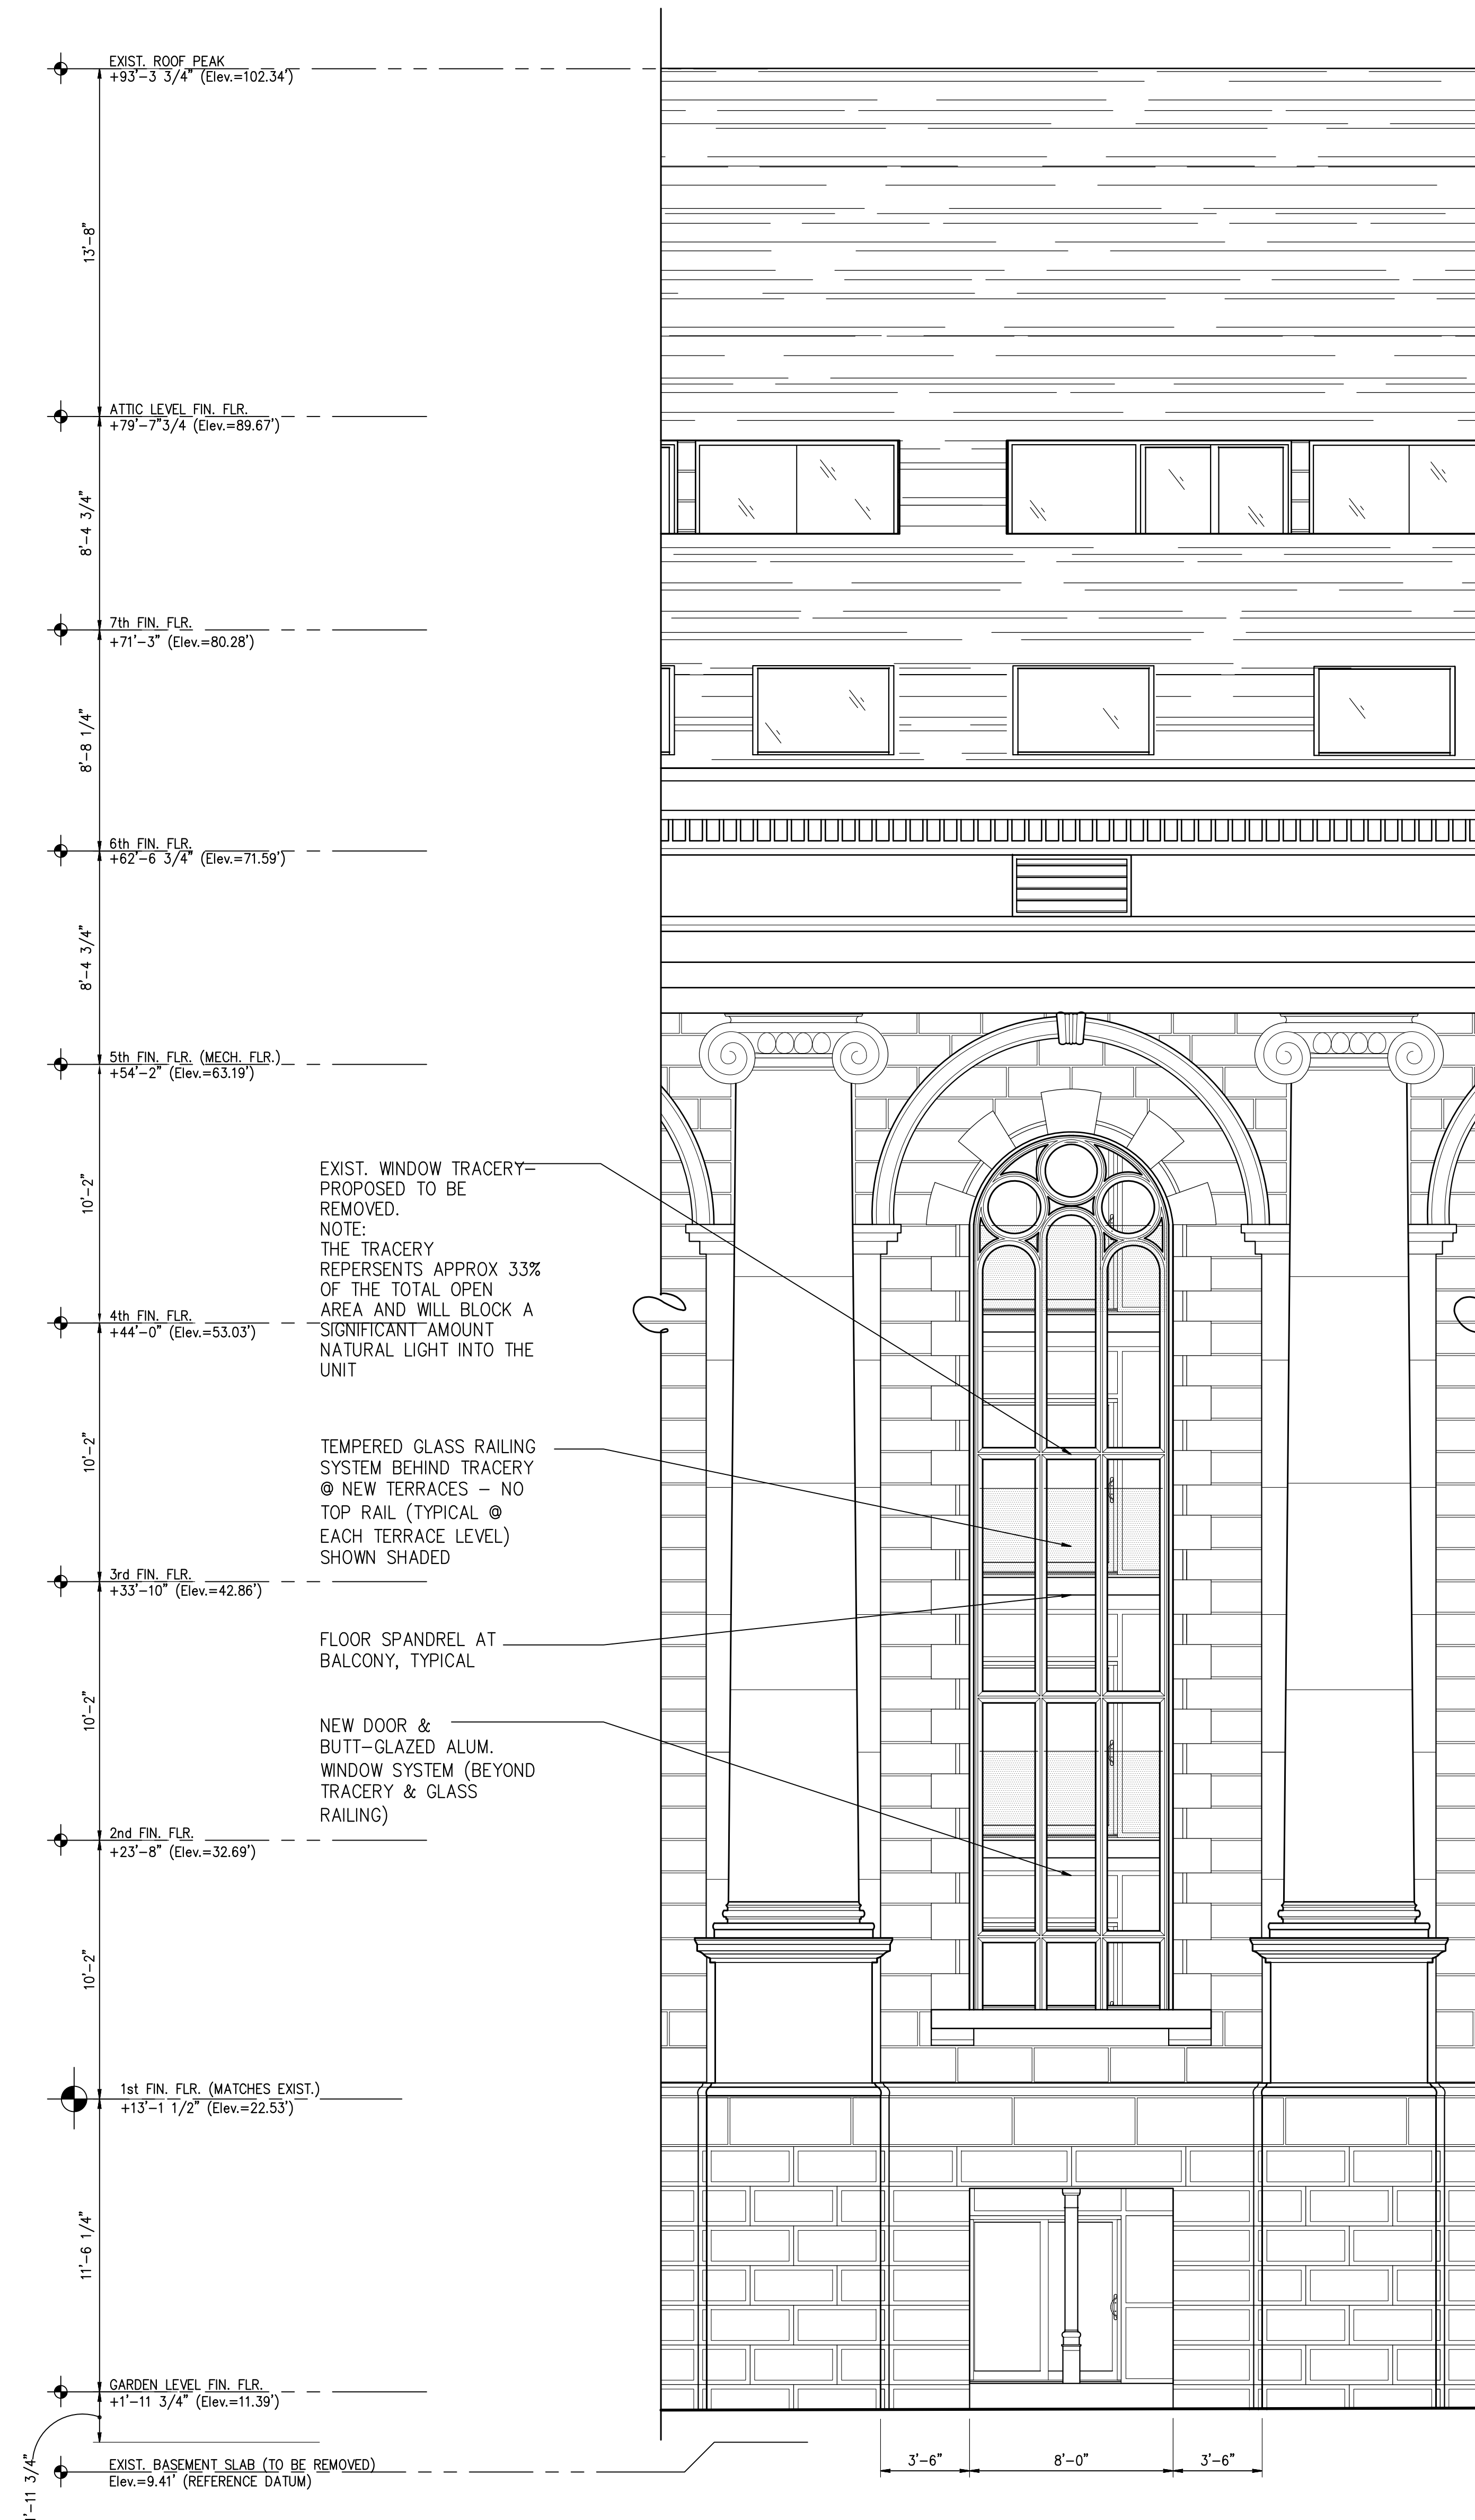

2 WINDOW ELEVATION w/TRACERY  
SCALE: 1/4" = 1'-0"

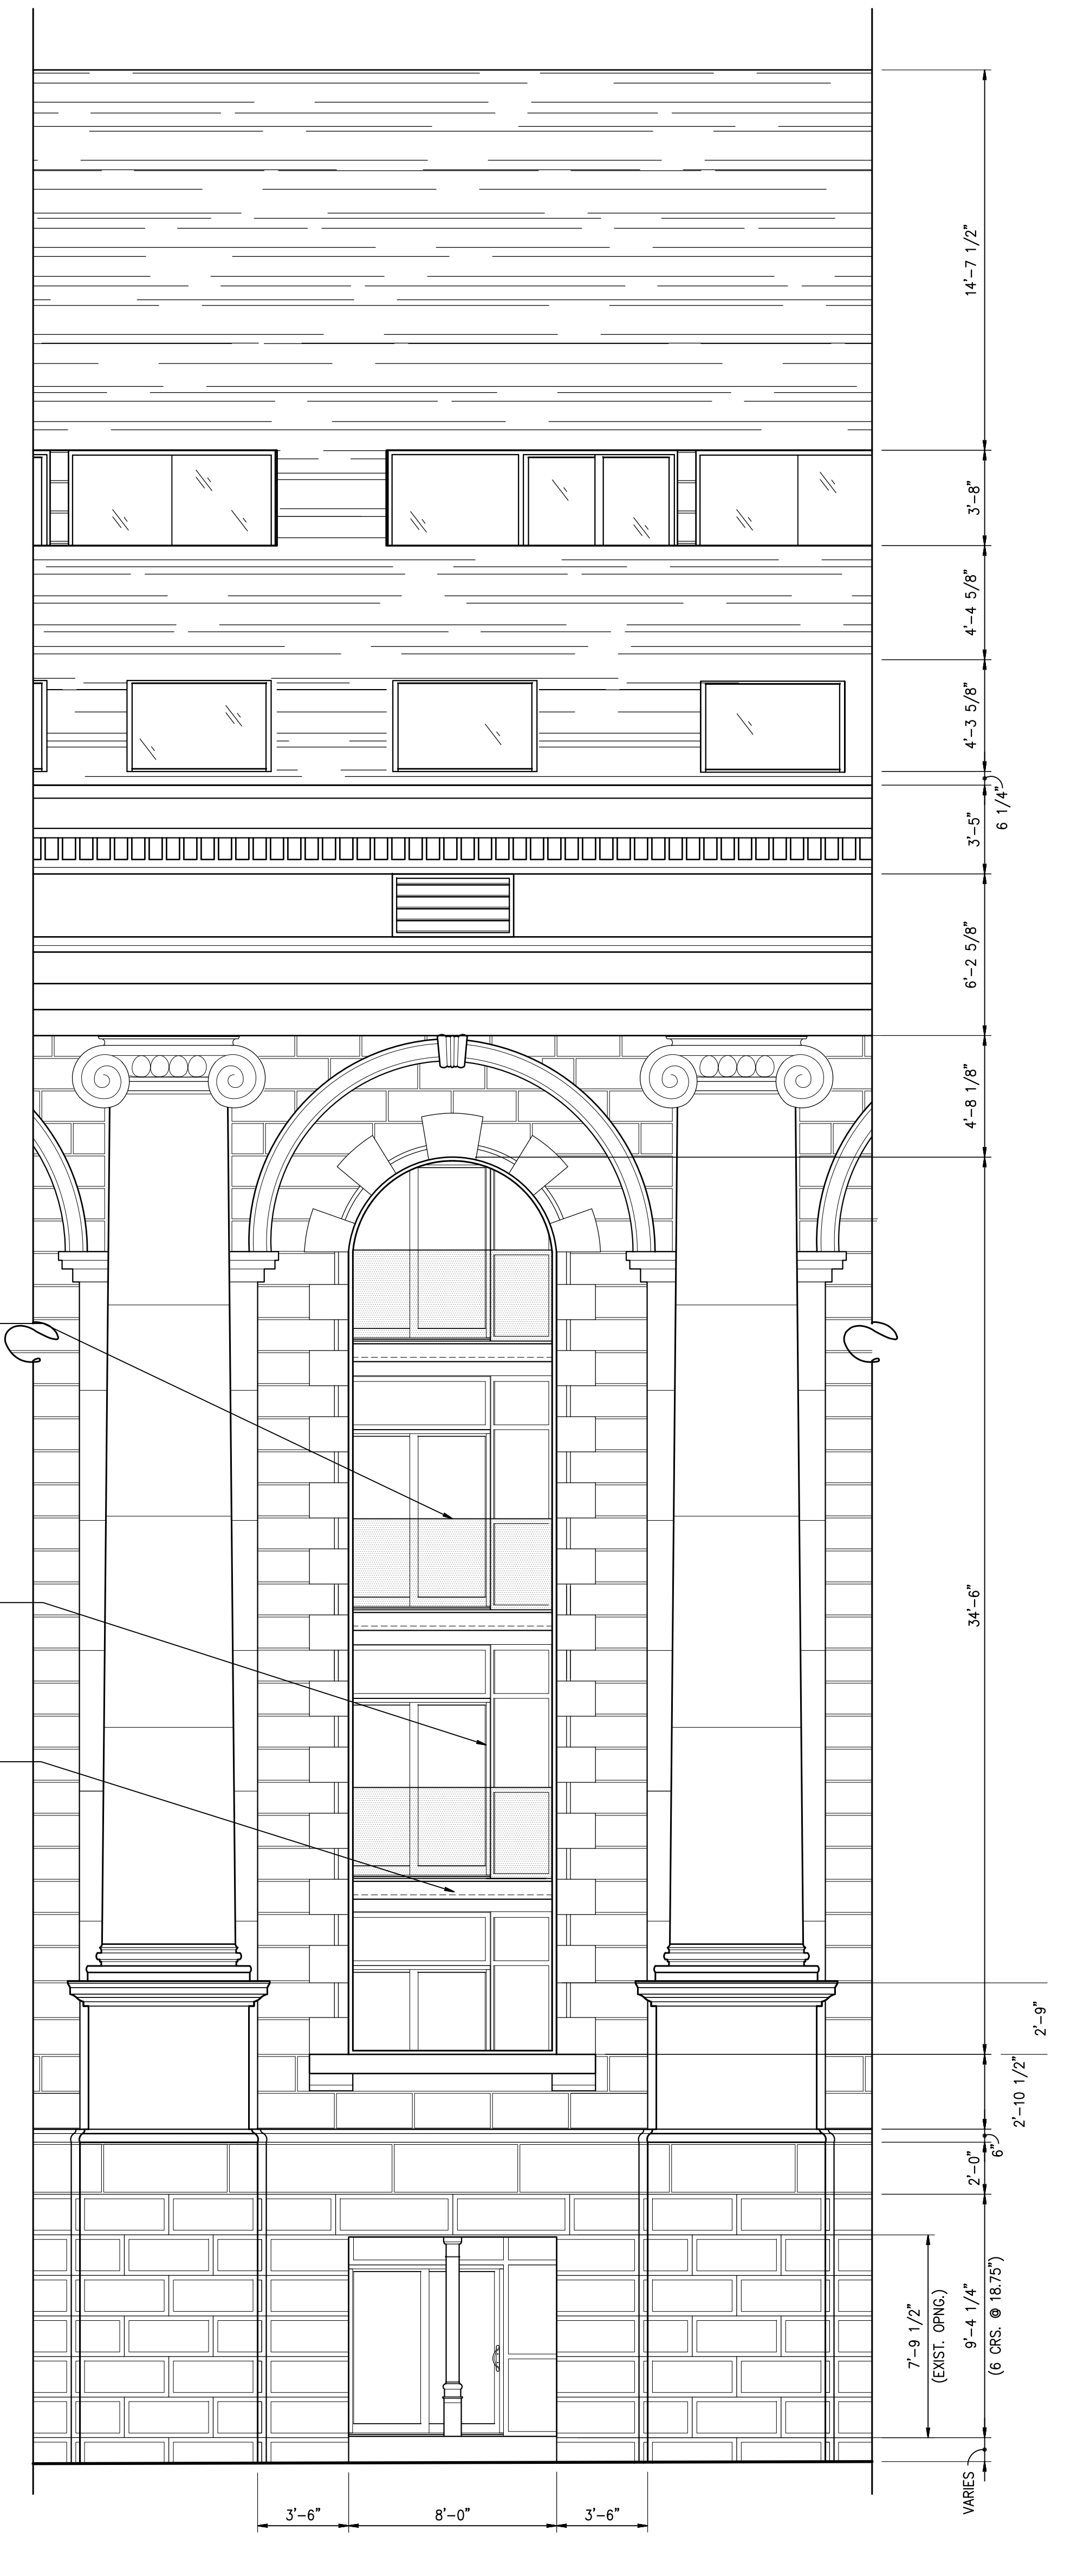

1 PROPOSED CHANGE TO  
WINDOW ELEVATION w/o TRACERY  
SCALE: 1/4" = 1'-0"

3 LIGHT/SHADOW STUDY (UNIT INTERIORS)  
A2.2