


QUAKER LANE

24 April 2018


congress square

ESPRESSO

RELATED
BEAL ARROW STREET

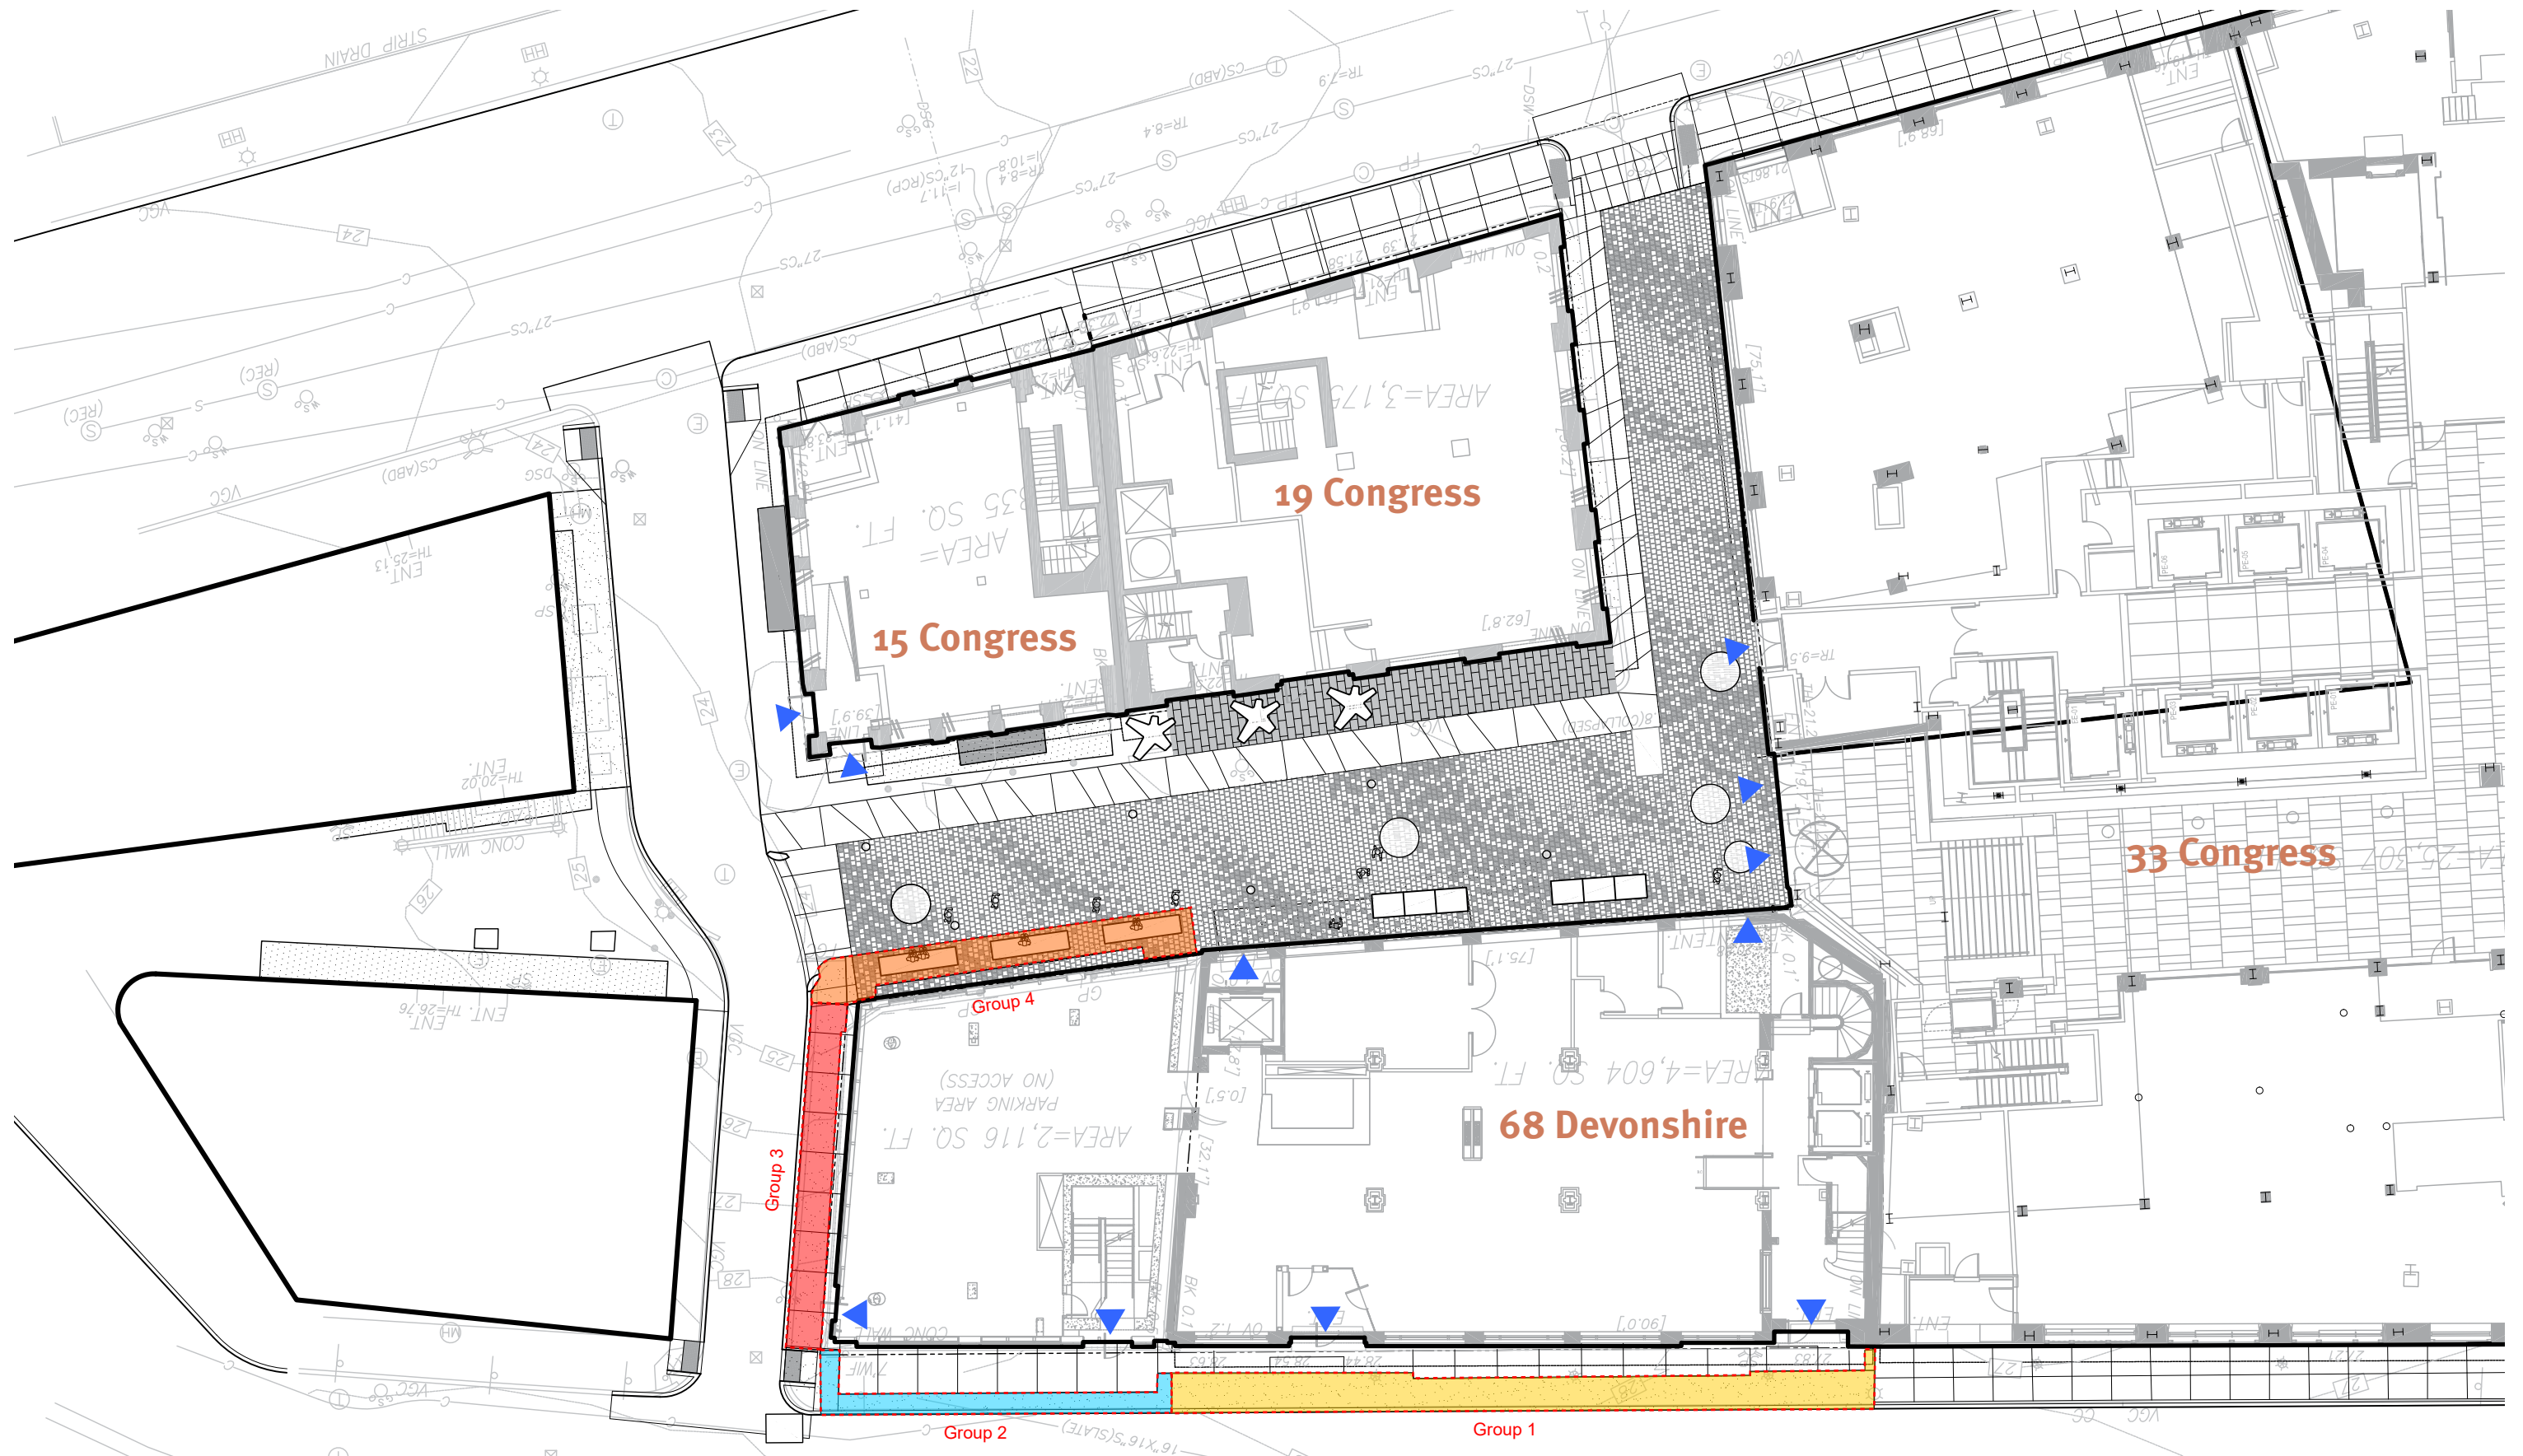

EXISTING GRANITE OVERLAID ONTO CURRENT PLAN

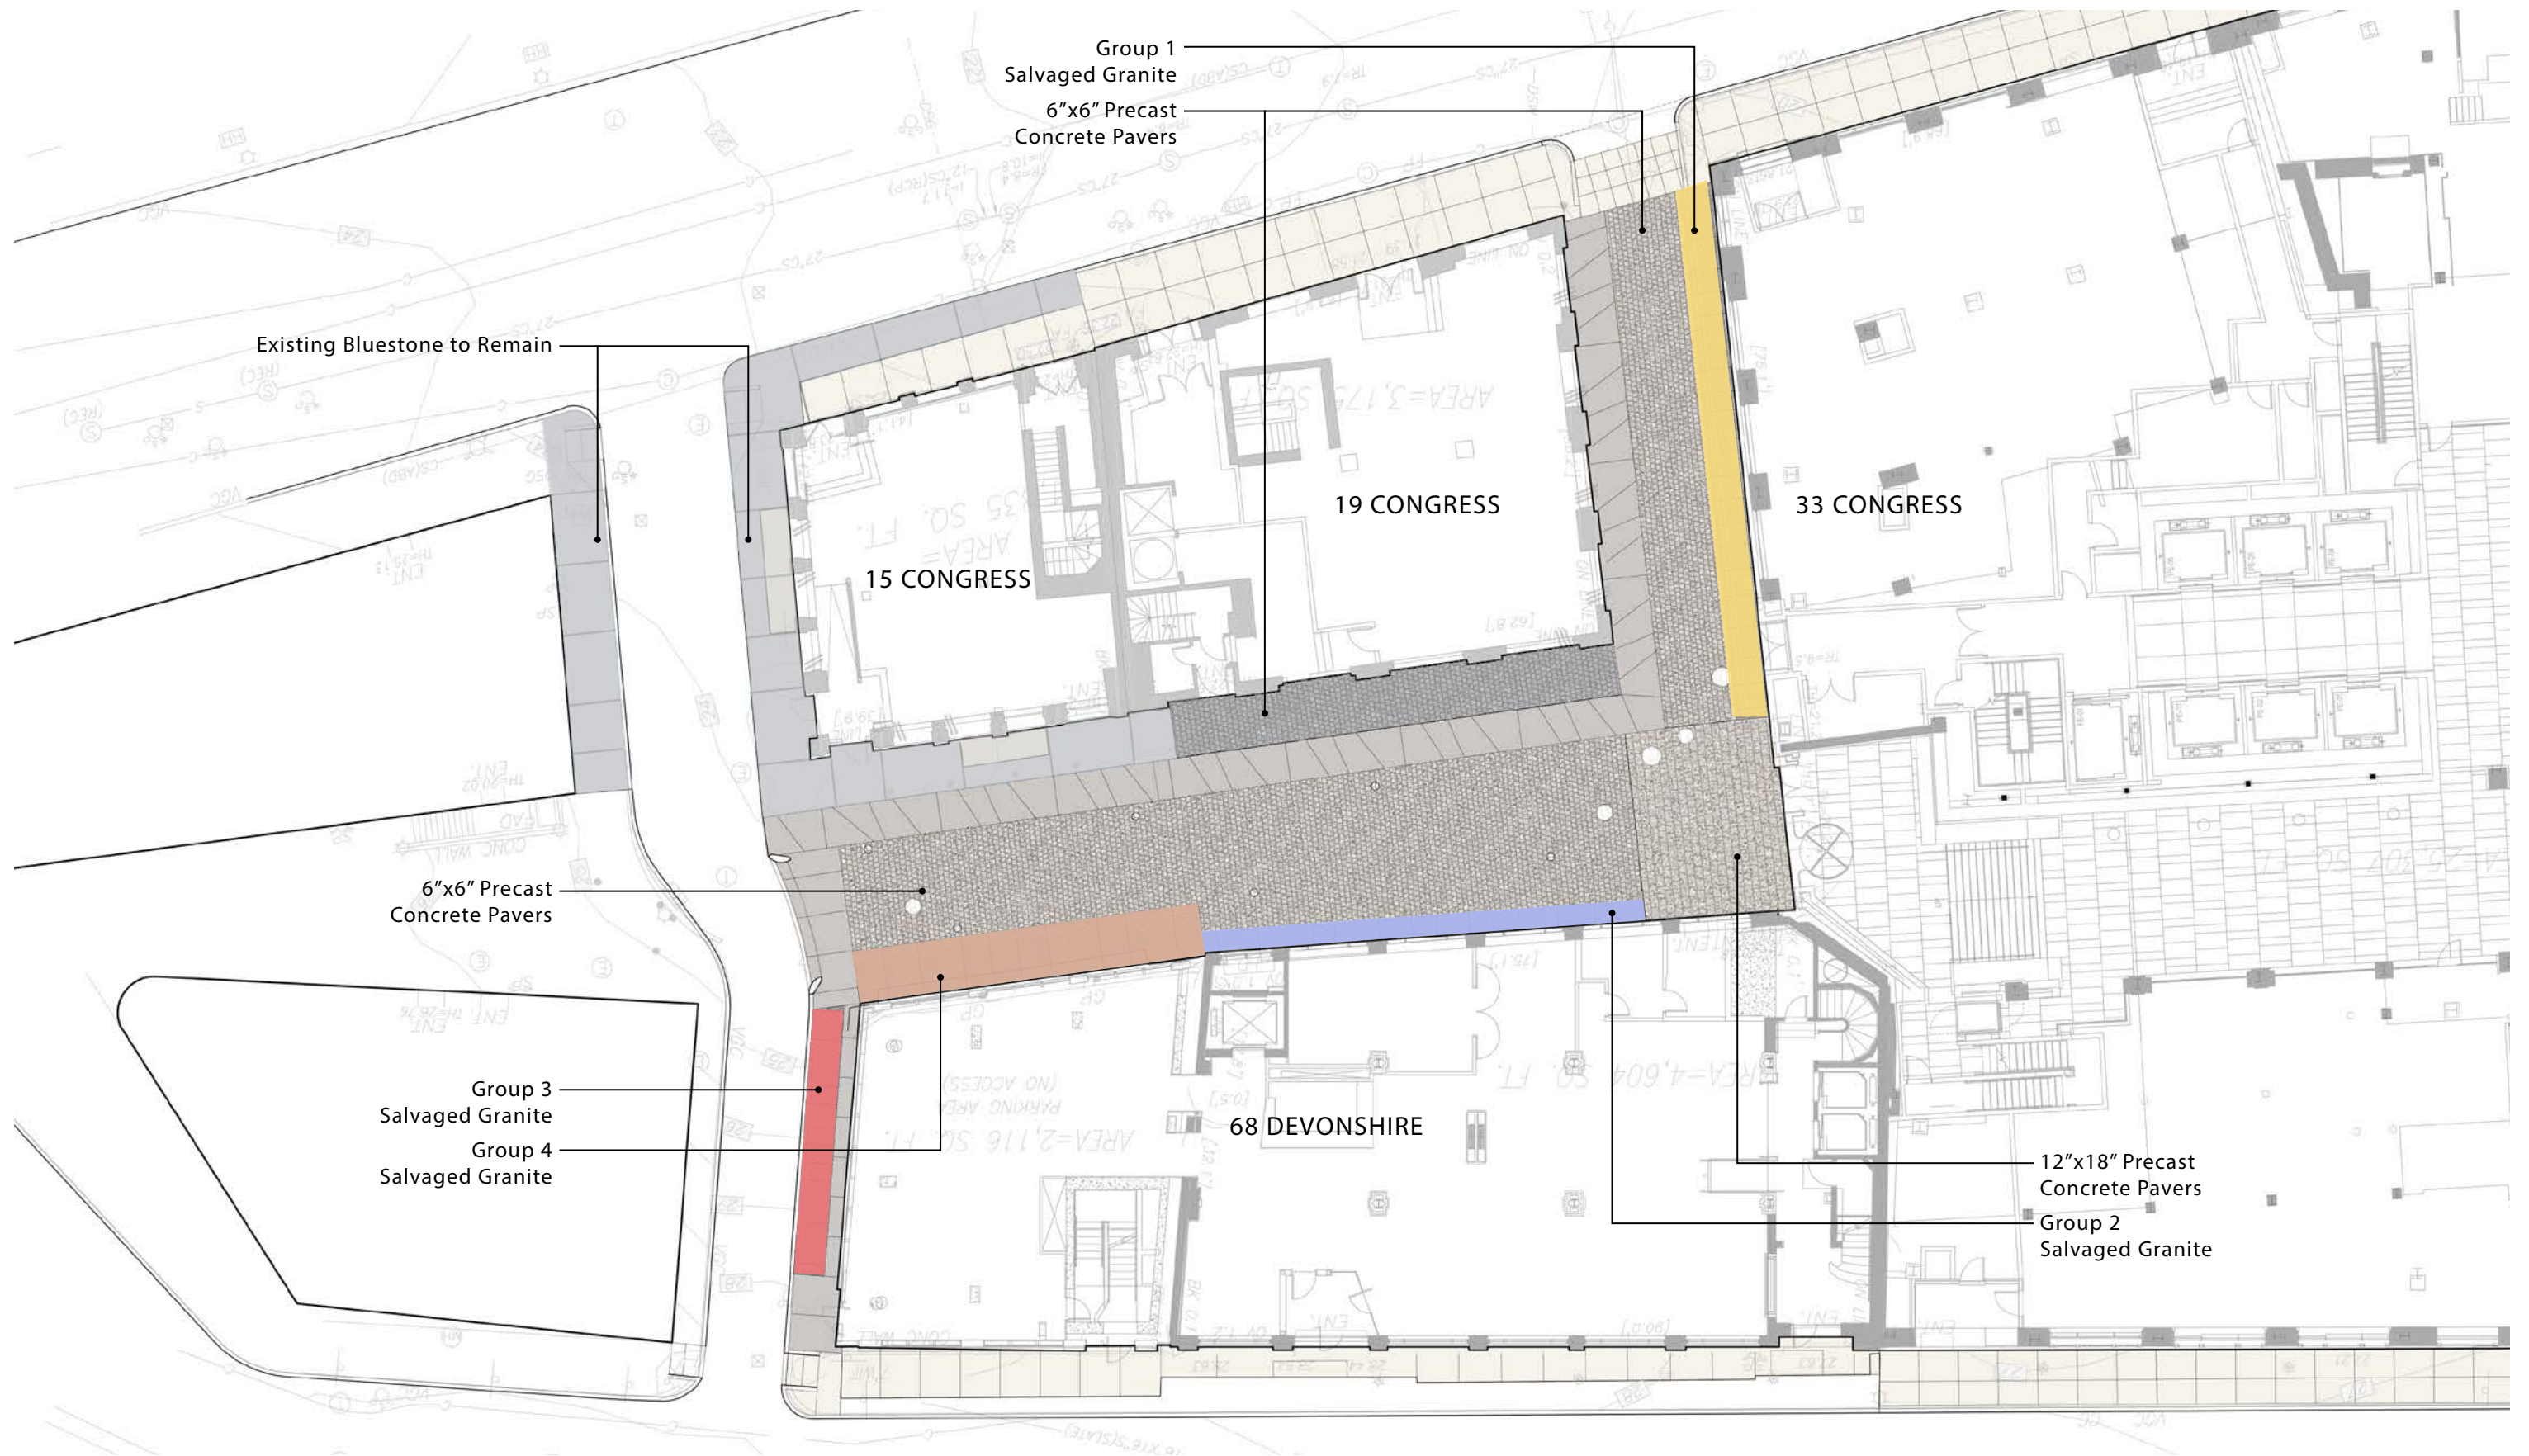

PROPOSED PLAN // LAYOUT



SCORED CONCRETE



6"X6" PRECAST
BLACK FINISH CONCRETE PAVER




6"X6" PRECAST & 12"X18"
MATRIX FINISH CONCRETE PAVER



PROPOSED PLAN // MATERIALITY



PROPOSED PLAN // PAVING

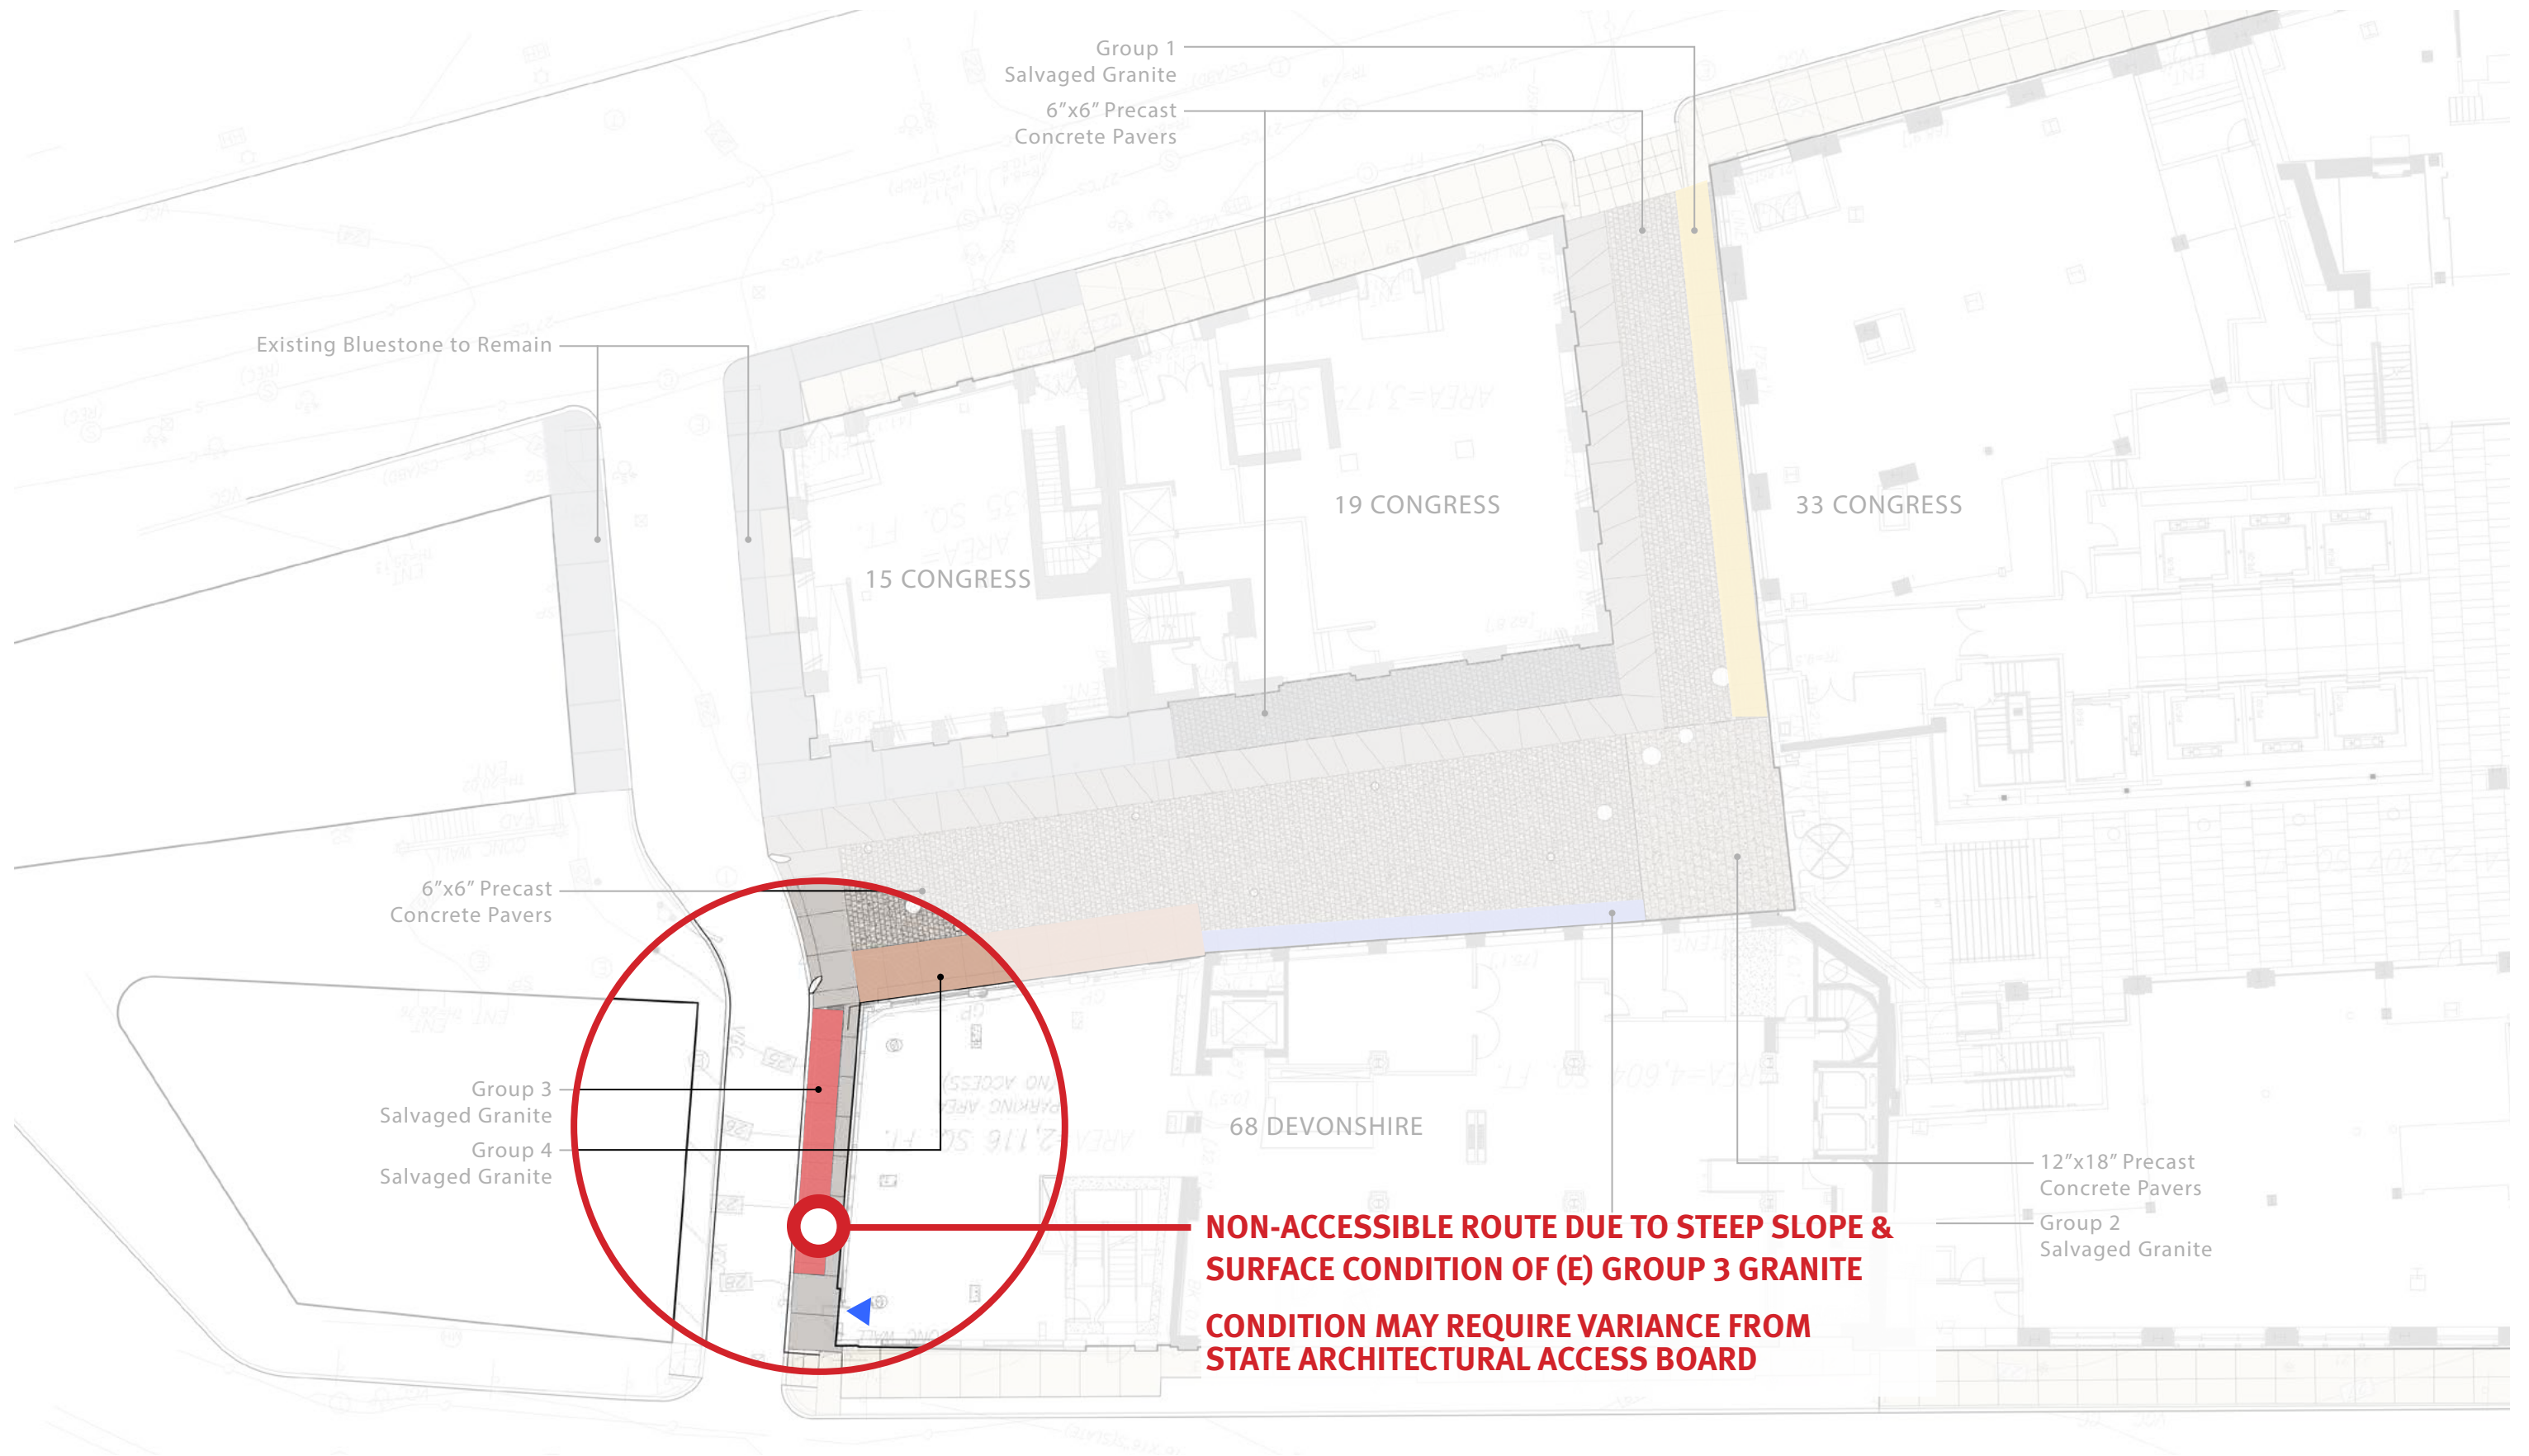

PROPOSED PLAN // LAYOUT


GROUP 3 GRANITE




SIDEWALK SLOPE ALONG DEVONSHIRE / QUAKER LANE CONNECTOR



EXISTING CONDITIONS

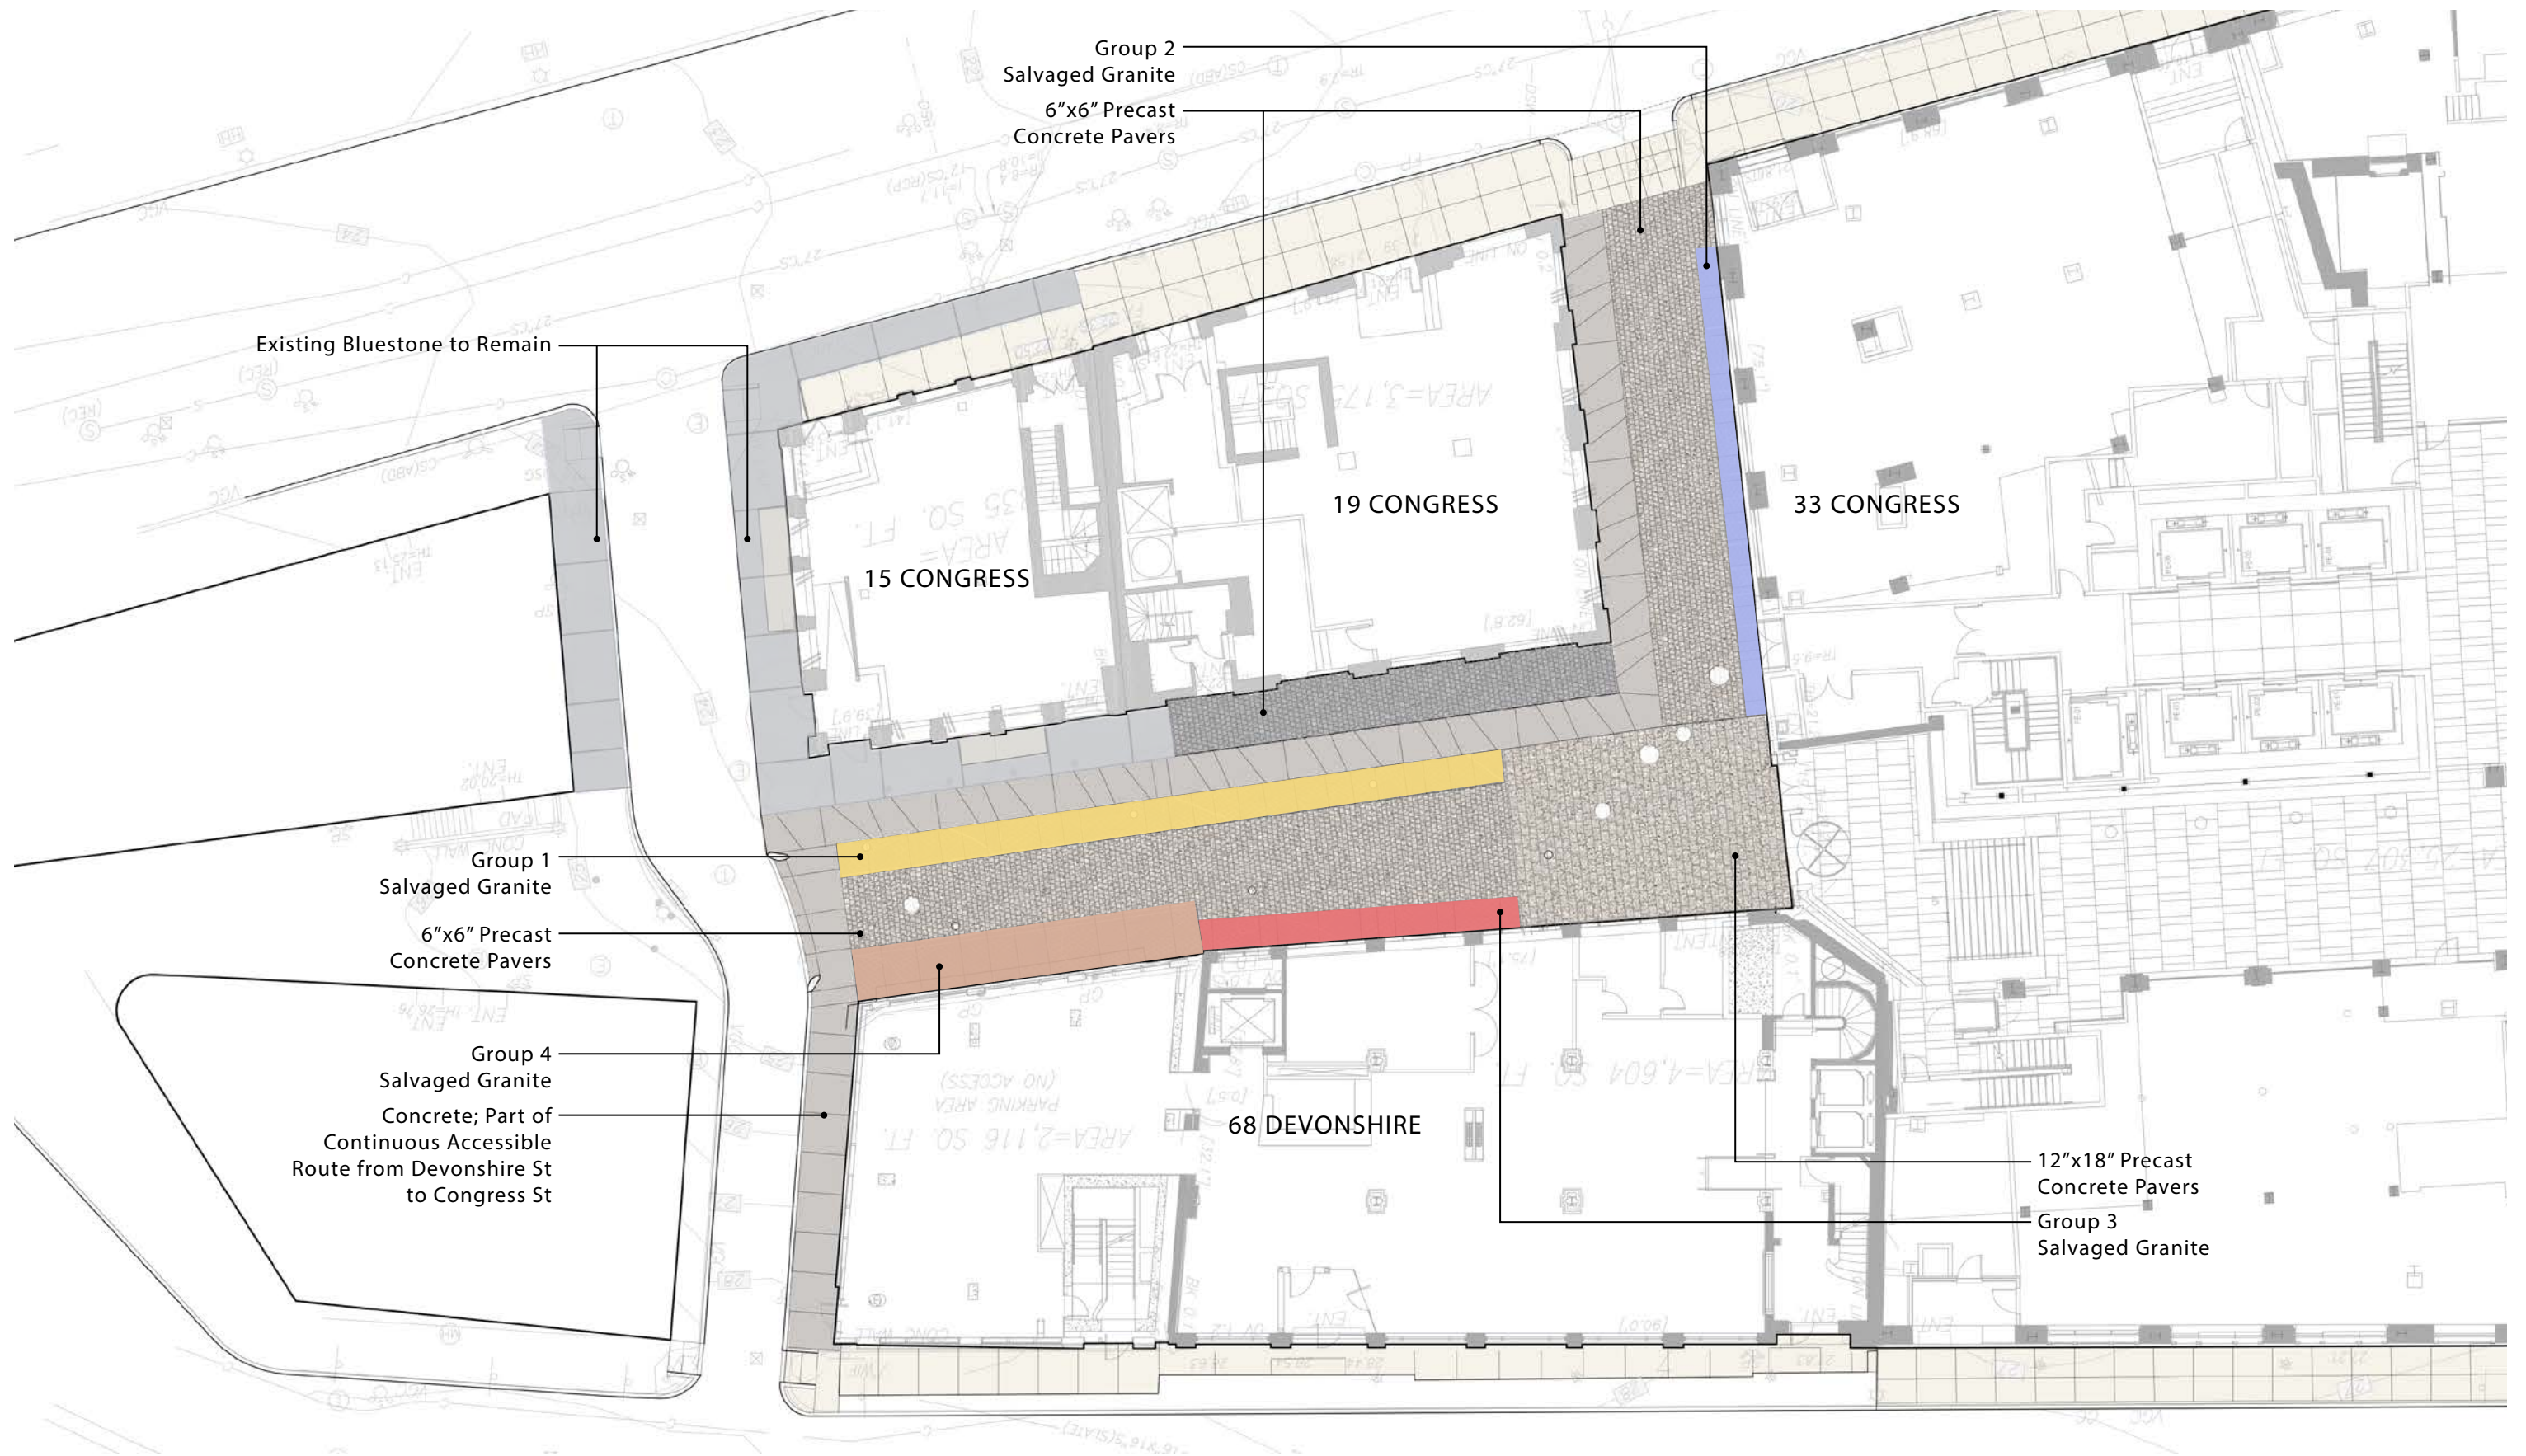

ALTERNATE PLAN // LAYOUT

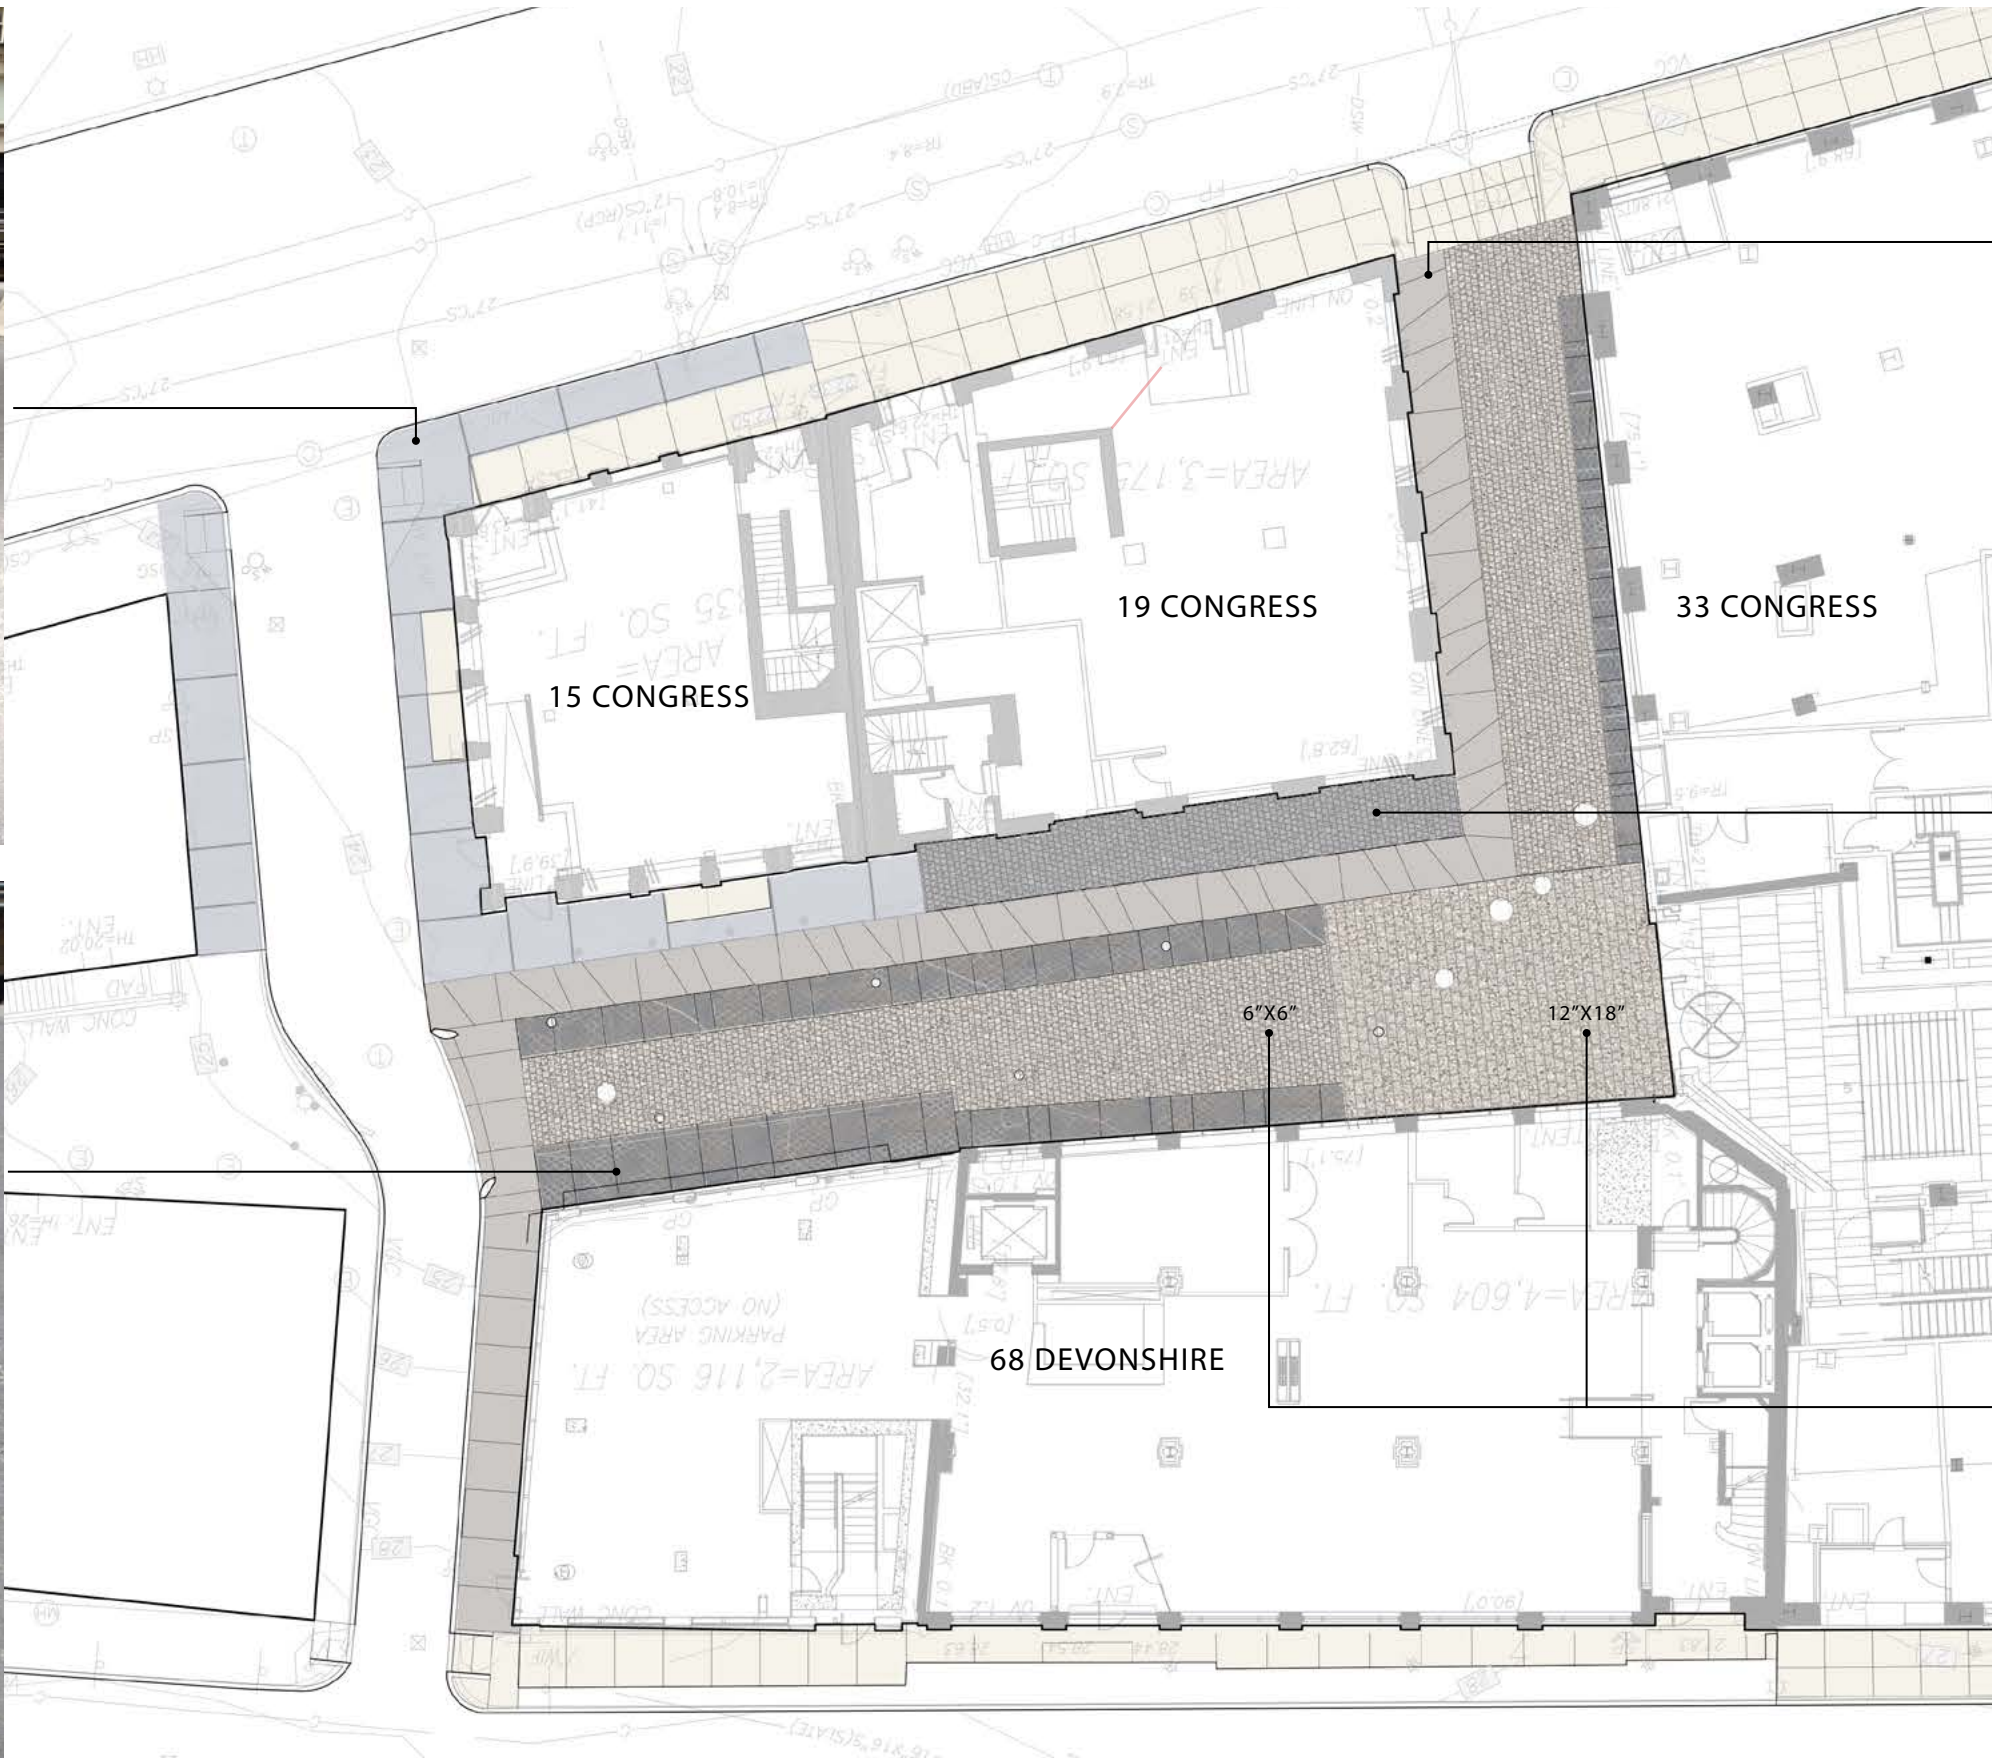


SCORED CONCRETE



6"X6" PRECAST
BLACK FINISH CONCRETE PAVER




6"X6" PRECAST & 12"X18"
MATRIX FINISH CONCRETE PAVER

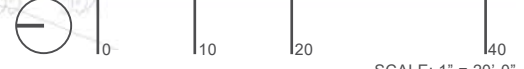

SCALE: 1" = 20'-0"

ALTERNATE PLAN // MATERIALITY

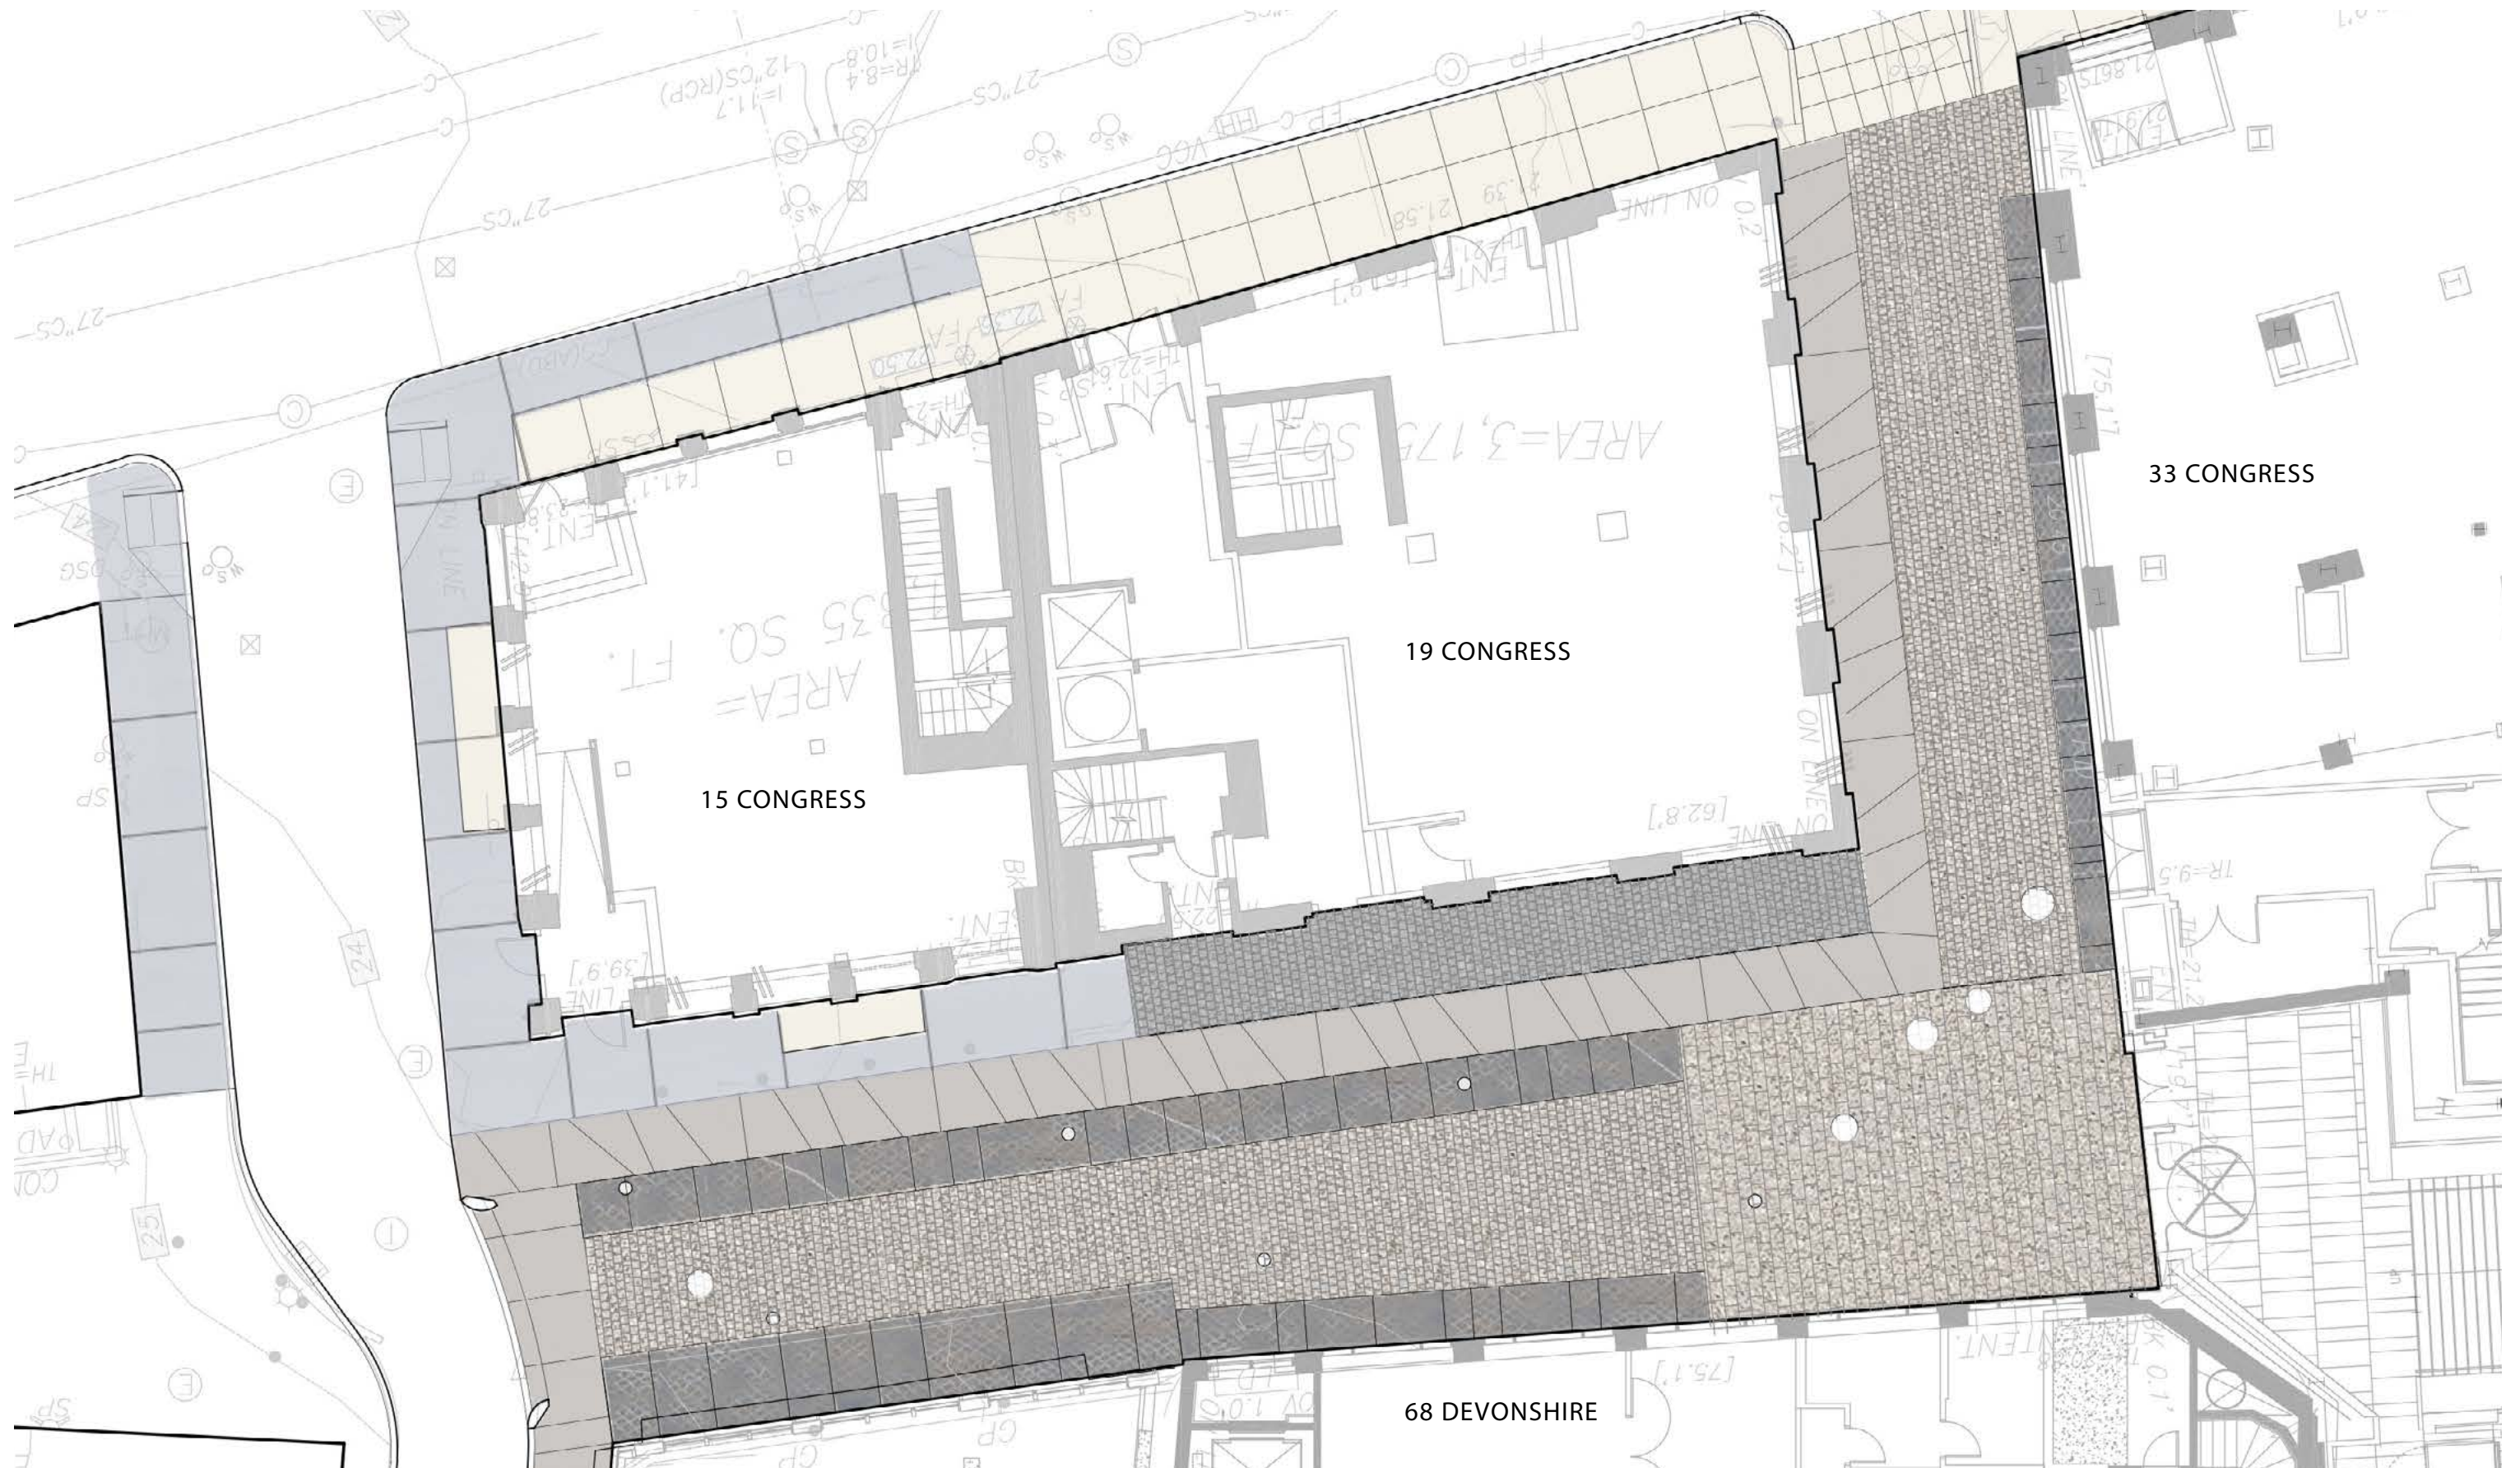

ALTERNATE PLAN // PAVING



ESPRESSO