


# 65 EAST NEWTON STREET – PROPOSED GENERATOR LOCATION

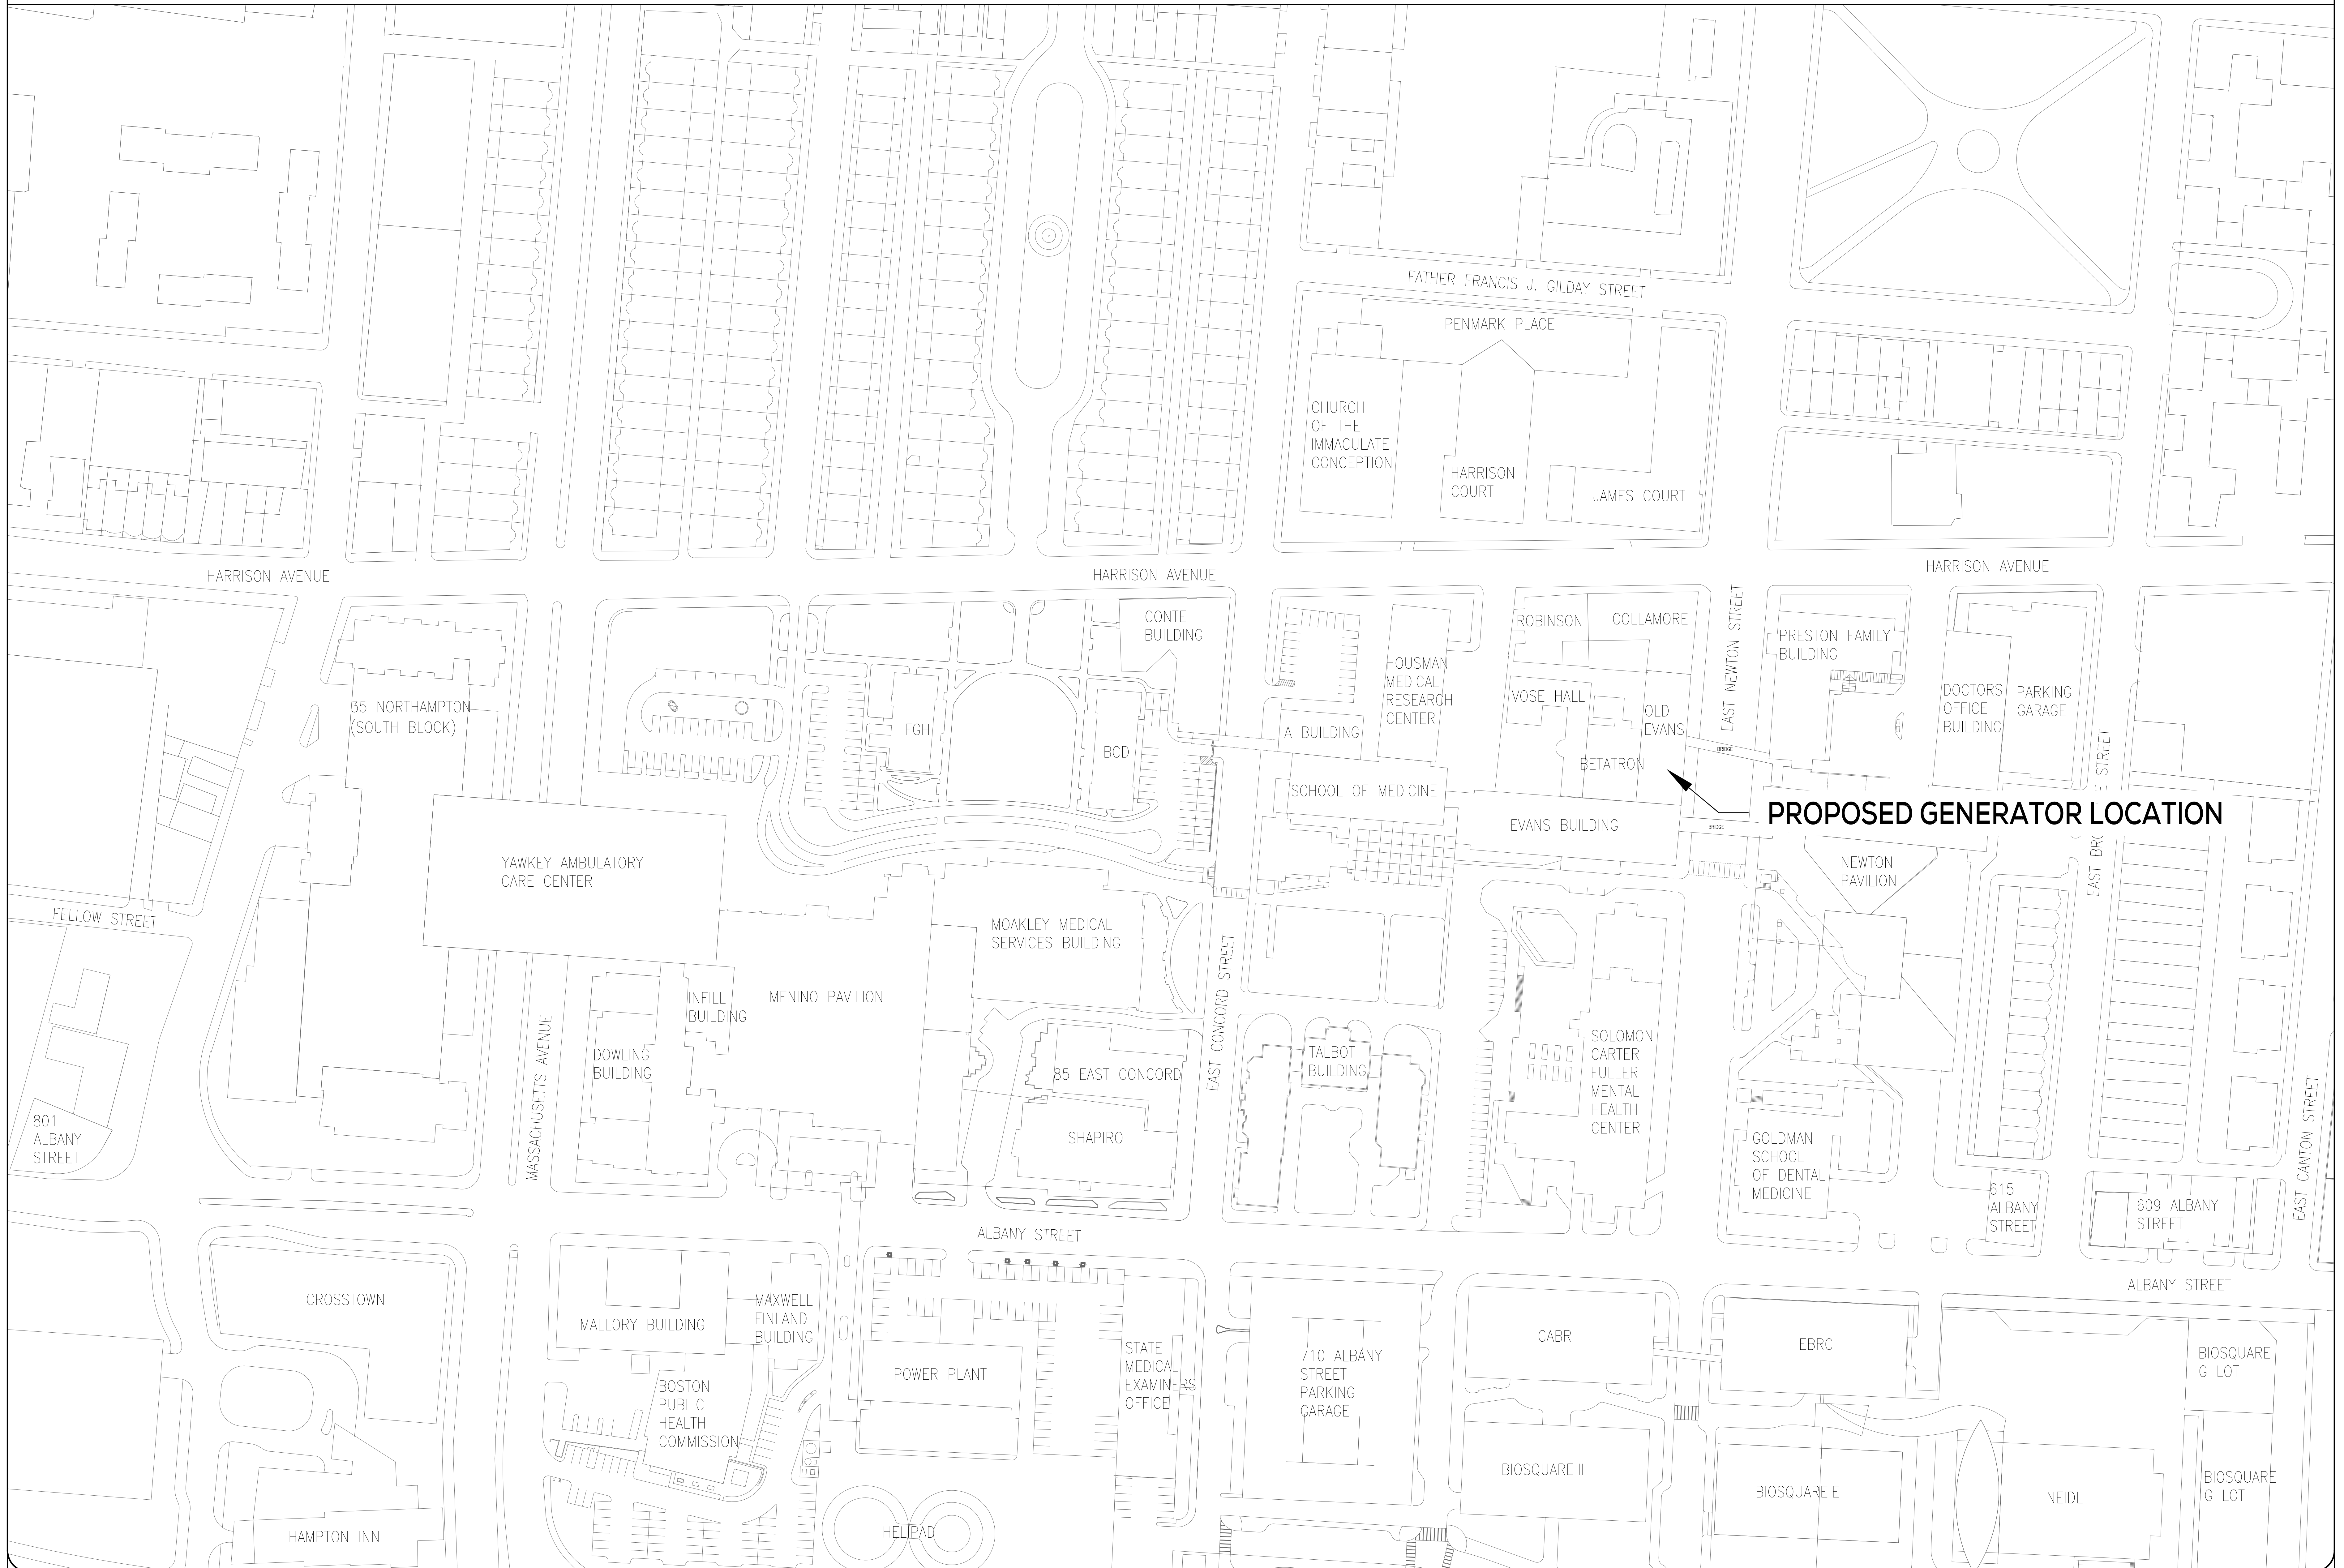


# 65 EAST NEWTON STREET OLD EVANS GENERATOR LOCATION




VIEW LOOKING NORTHEAST

PROPOSED GENERATOR TO REPLACE EXISTING ABANDONED CHILLER

# 65 EAST NEWTON STREET OLD EVANS GENERATOR LOCATION

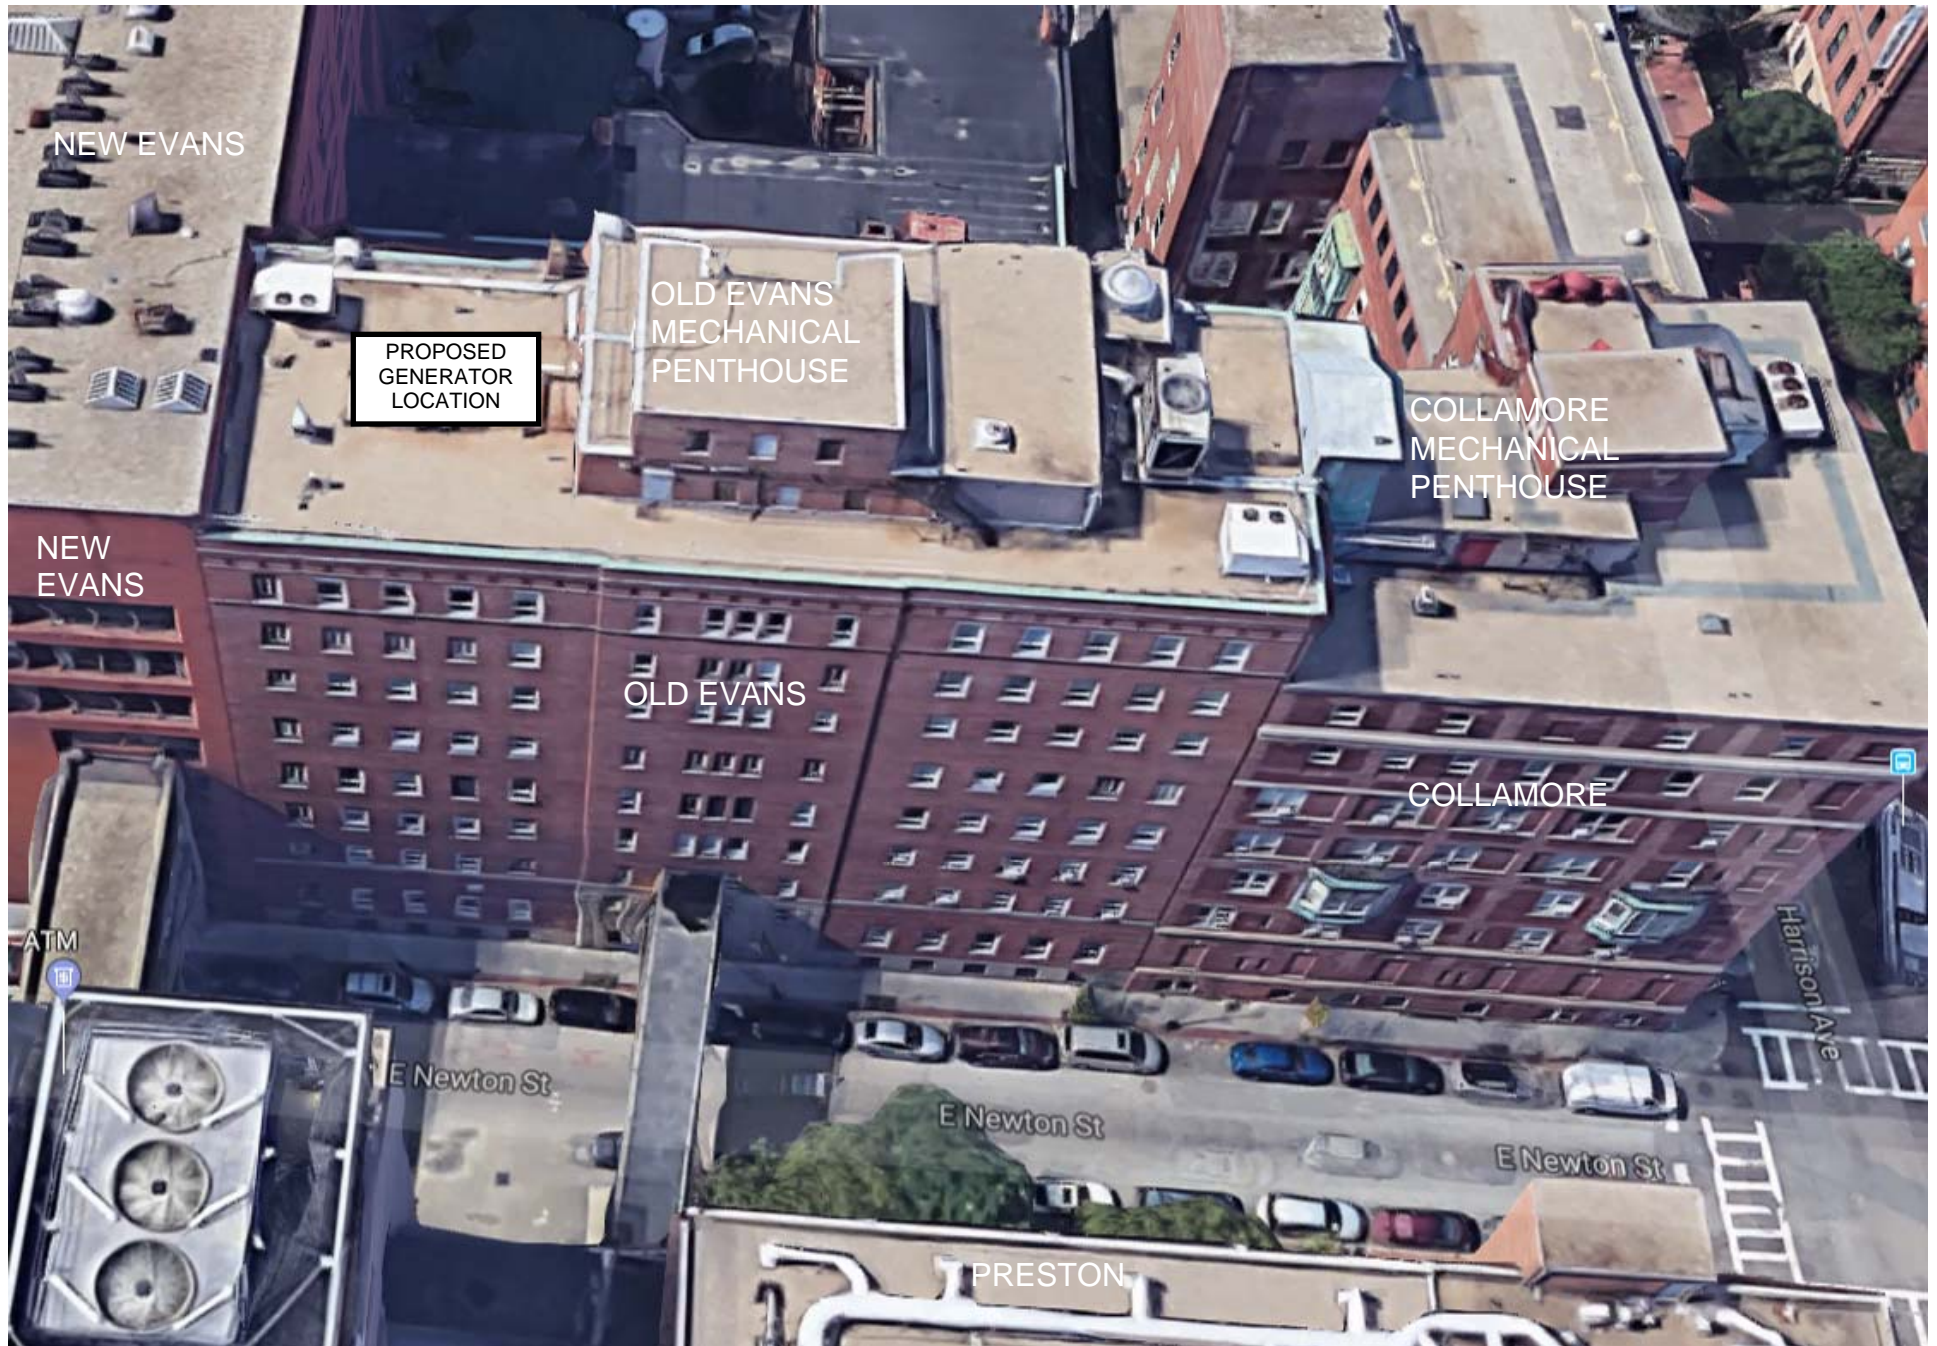



VIEW LOOKING SOUTHWEST

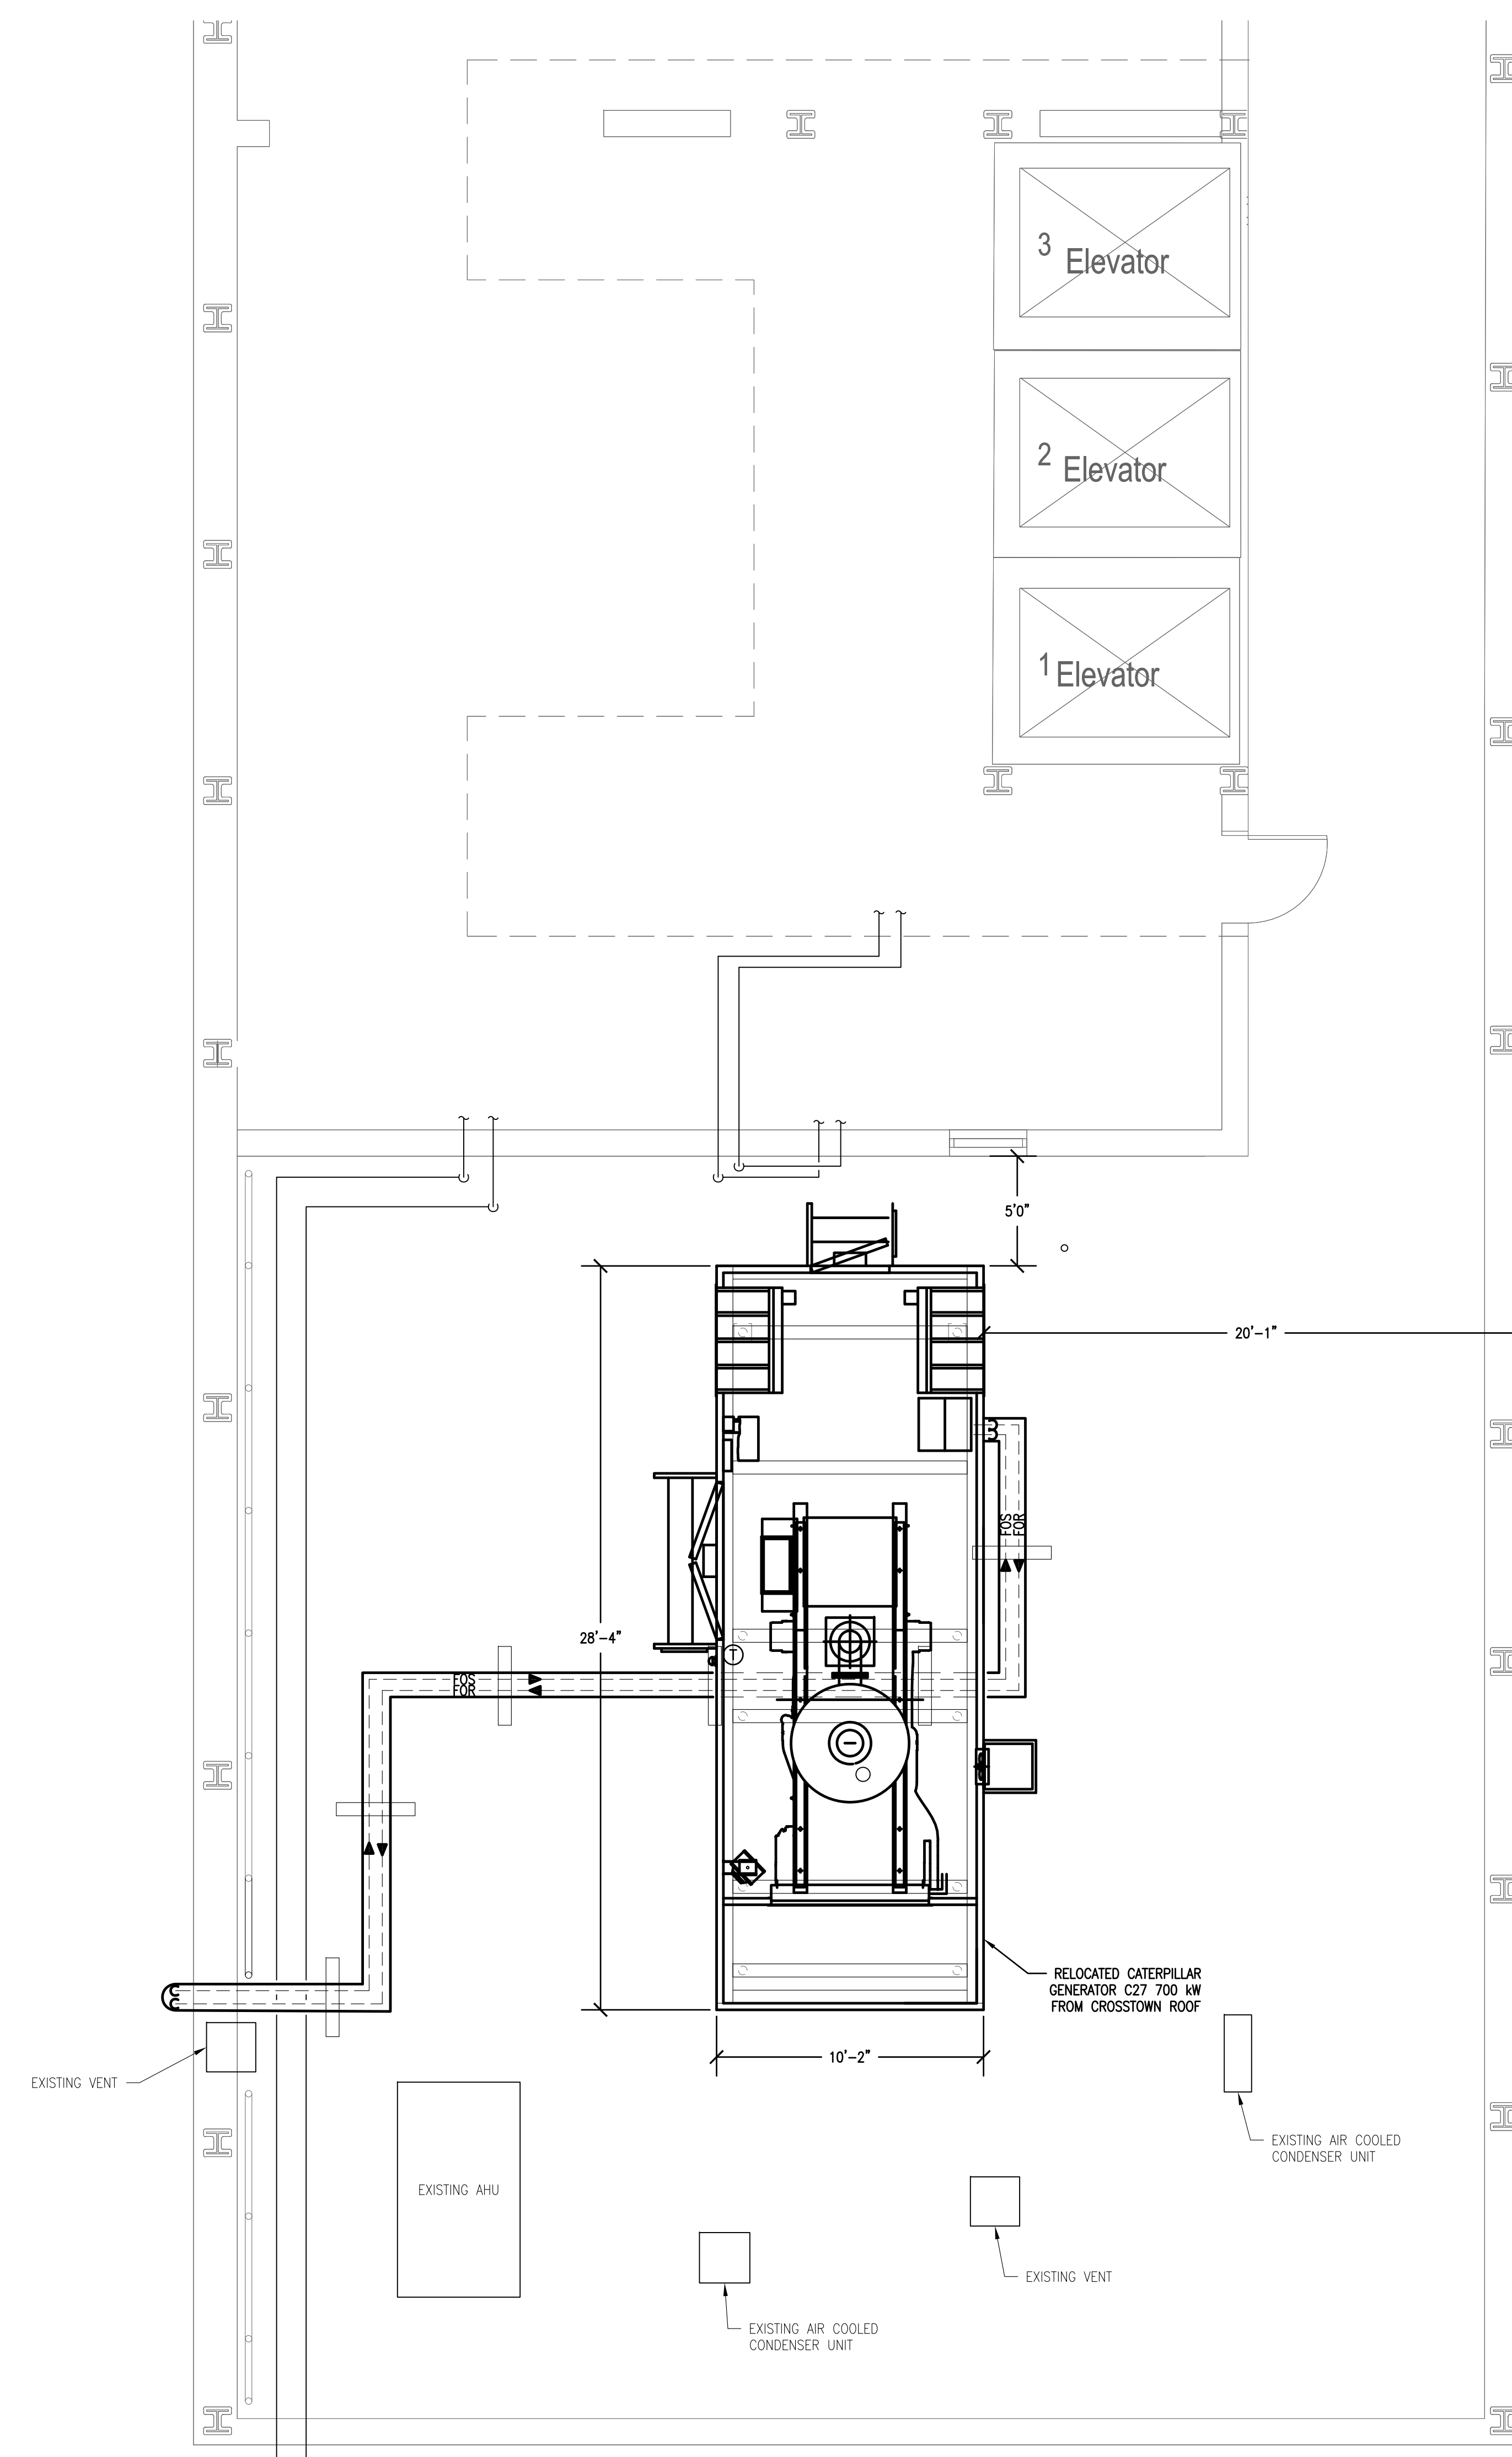


65 EAST NEWTON STREET  
OLD EVANS BUILDING ROOF PART PLAN

1 OLD EVANS ROOF PART PLAN - NEW WORK PLAN  
SCALE: 3/8" = 1'-0"

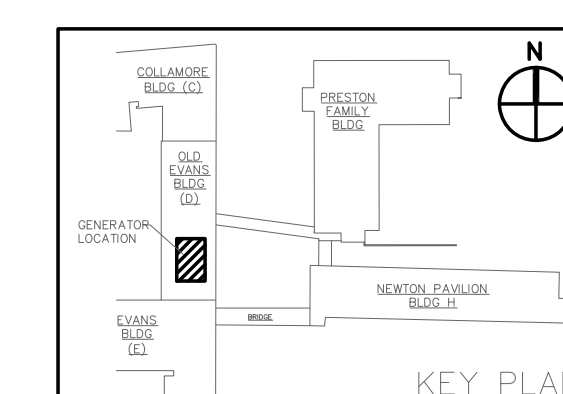

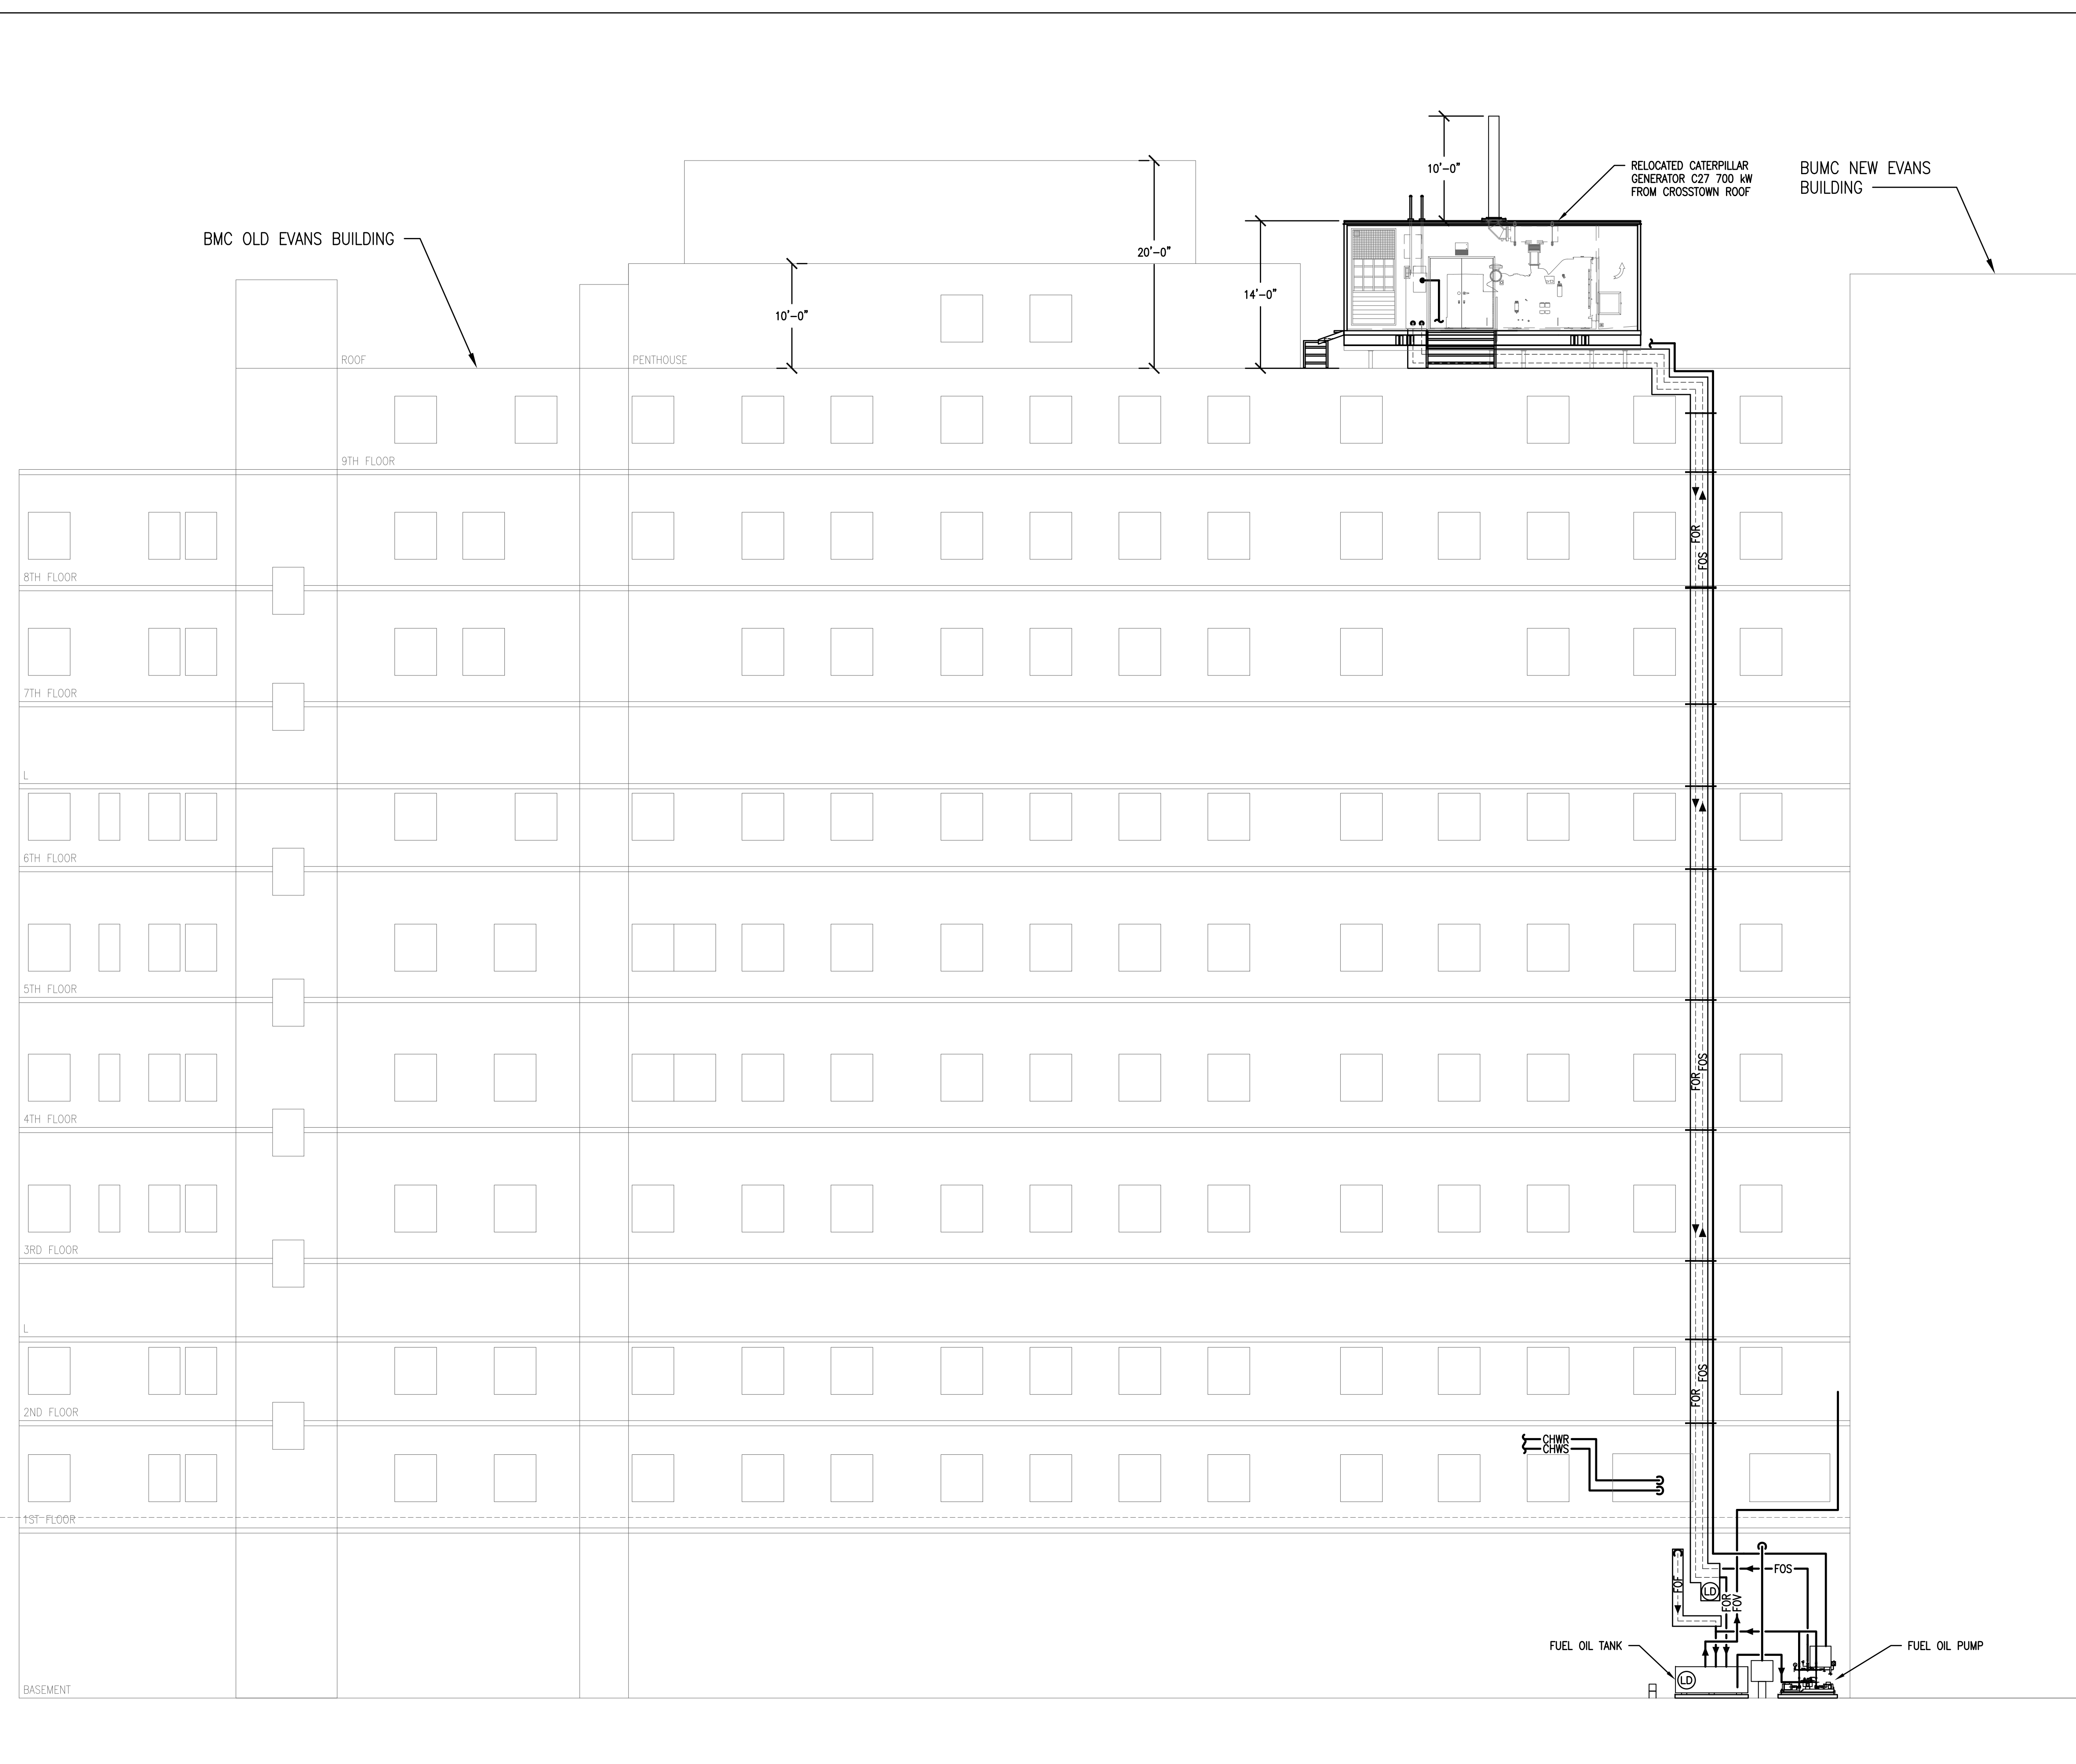

1 OLD EVANS FUEL OIL FLOW DIAGRAM – COURTYARD SIDE  
SCALE: NTS

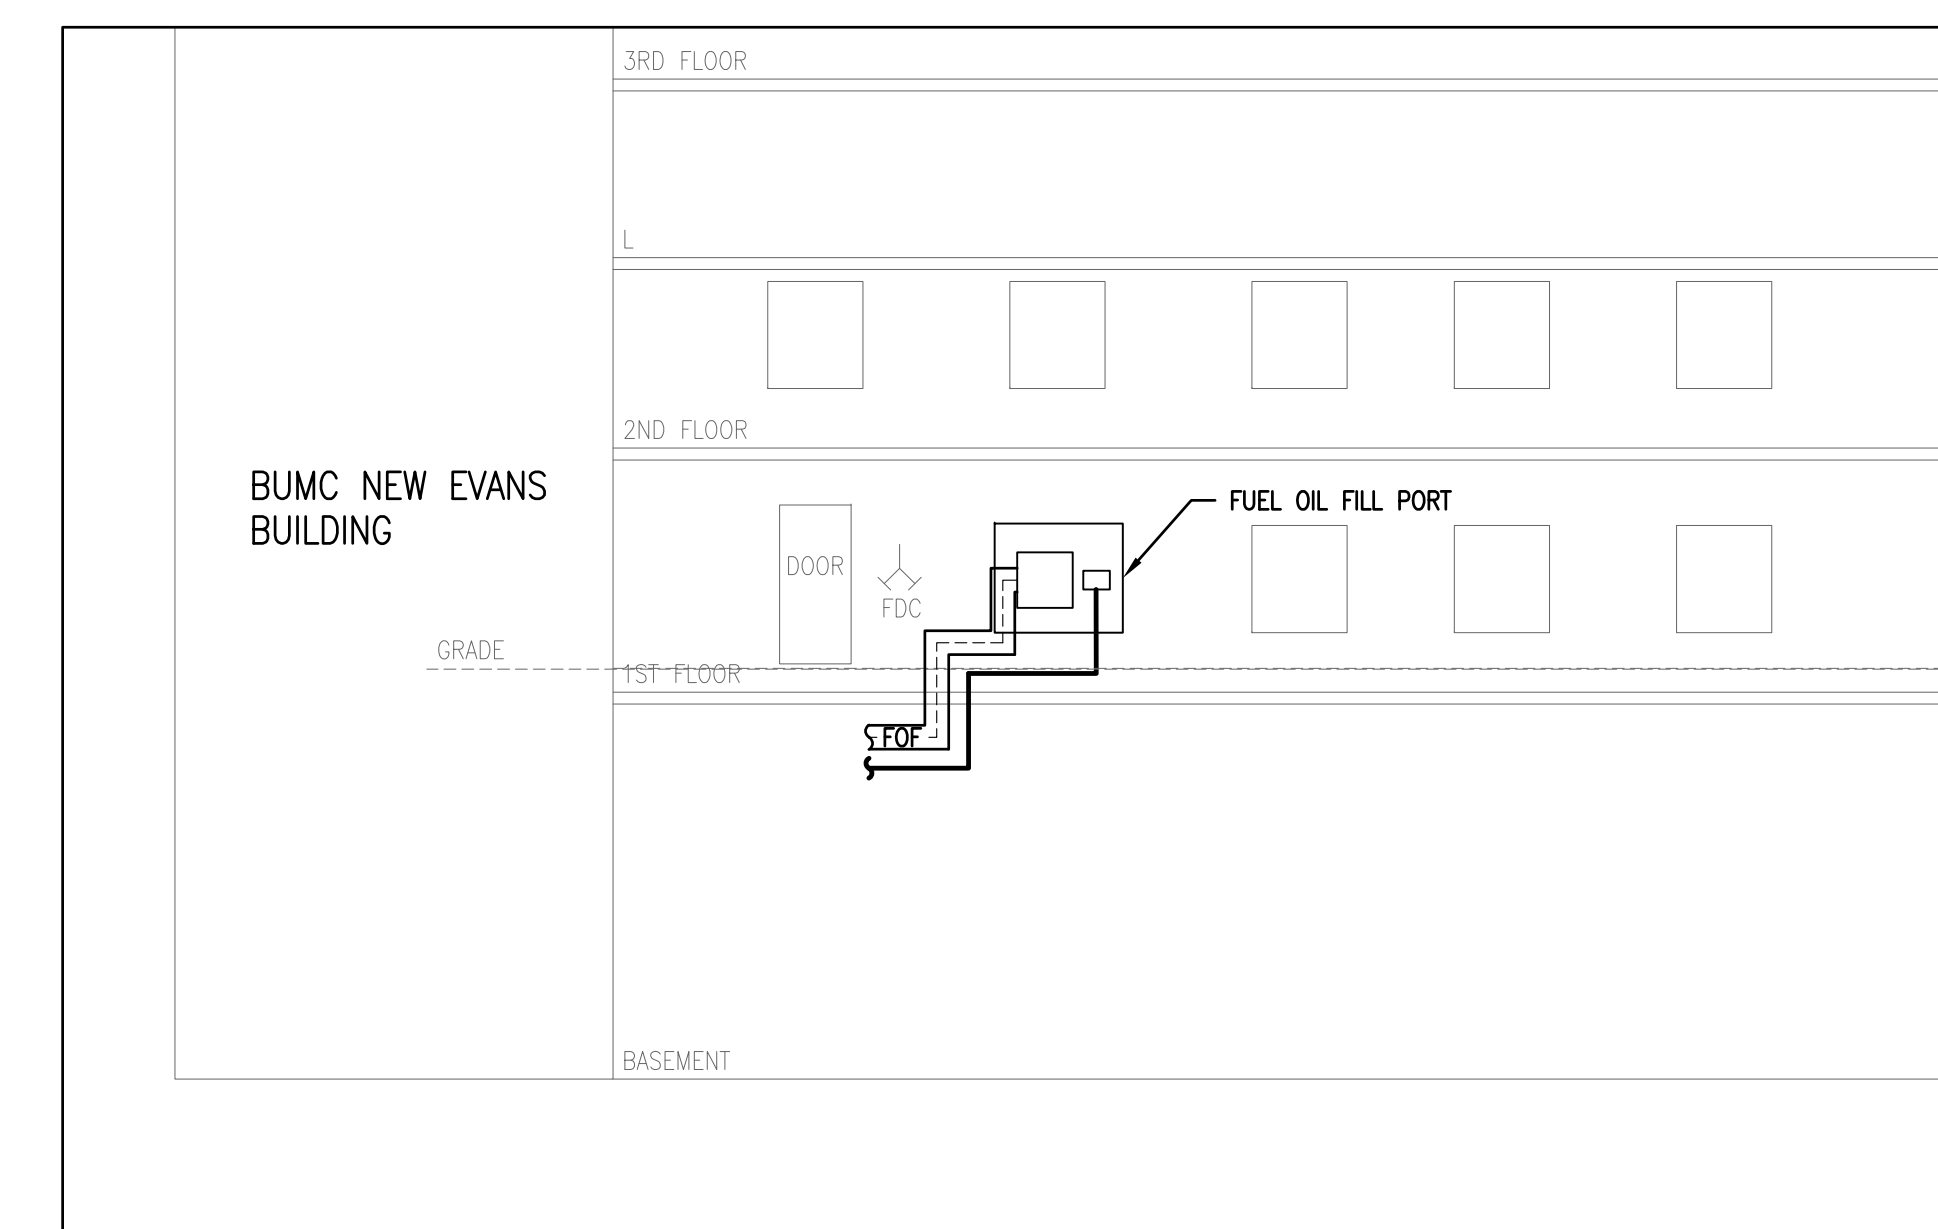

2 REMOTE FILL PORT – E. NEWTON STREET VIEW  
SCALE: NTS

65 EAST NEWTON STREET  
OLD EVANS BUILDING FUEL OIL DIAGRAM

PROPOSED  
GENERATOR  
LOCATION



65 EAST NEWTON STREET - OLD EVANS BUILDING  
VIEW OF LOOKING UP AT OLD EVANS FROM  
EAST SIDE OF EAST NEWTON STREET

PROPOSED  
GENERATOR  
LOCATION



HARRISON AVE  
End  
of  
DISTRICT

65 EAST NEWTON STREET - OLD EVANS BUILDING  
VIEW OF OLD EVANS FROM NORTHEAST CORNER OF  
EAST NEWTON STREET AND HARRISON AVENUE

PROPOSED  
GENERATOR  
LOCATION



65 EAST NEWTON STREET - OLD EVANS BUILDING  
VIEW OF OLD EVANS FROM EAST SIDE OF  
EAST NEWTON STREET