


105 Pinckney Street Front of building

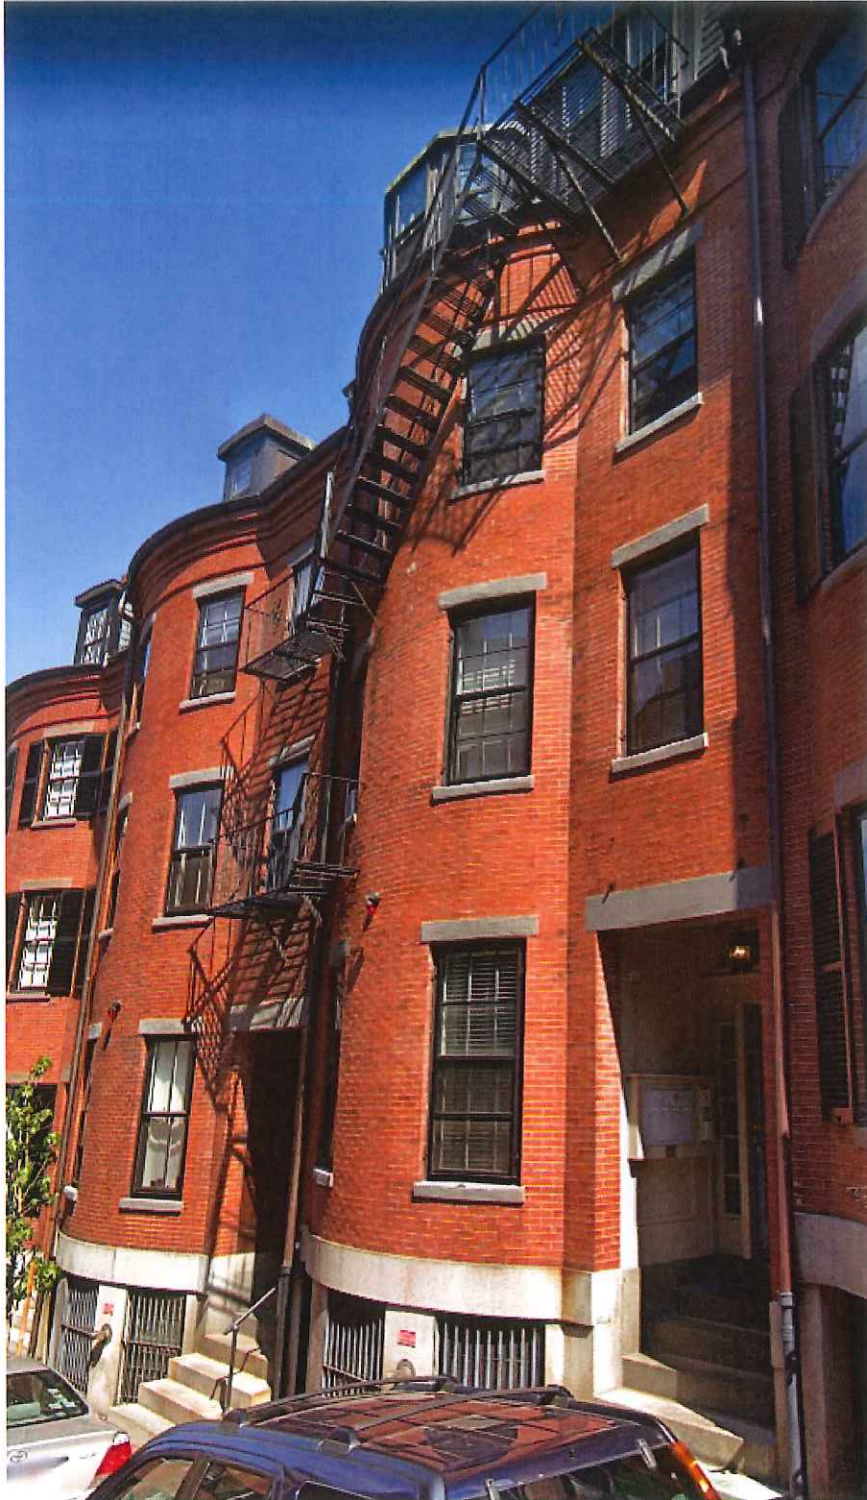


105 Pinckney Street Front of building





Railing examples at 101 and 103 Pinckney (neighboring properties)

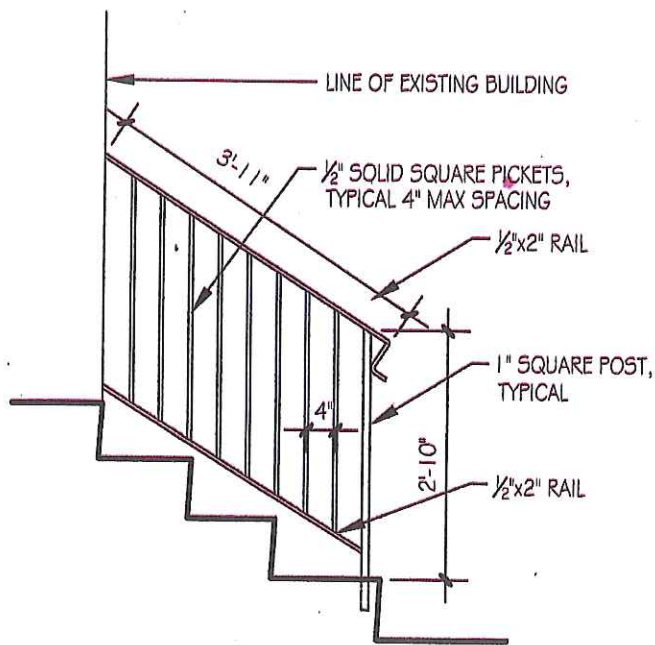

STAIR UP

<p><b>PROJECT:</b> 105 PINKNEY ST. BOSTON</p>	<p><b>DRAWING TITLE:</b> SHOP DRAWING: RAILING ELEVATIONS</p>	
<p><b>DATE:</b> 1/22/18</p>	<p><b>BY:</b> Boston Forging and Welding Corp. 617-5672300</p>	<p><b>DWG. No.</b>  <b>1</b></p>
<p><b>SCALE:</b> 1/2" = 1'-0"</p>		