


# 25 CLAREMONT

BOSTON, MA 02118




**SEDC**

1 / 22 / 2020

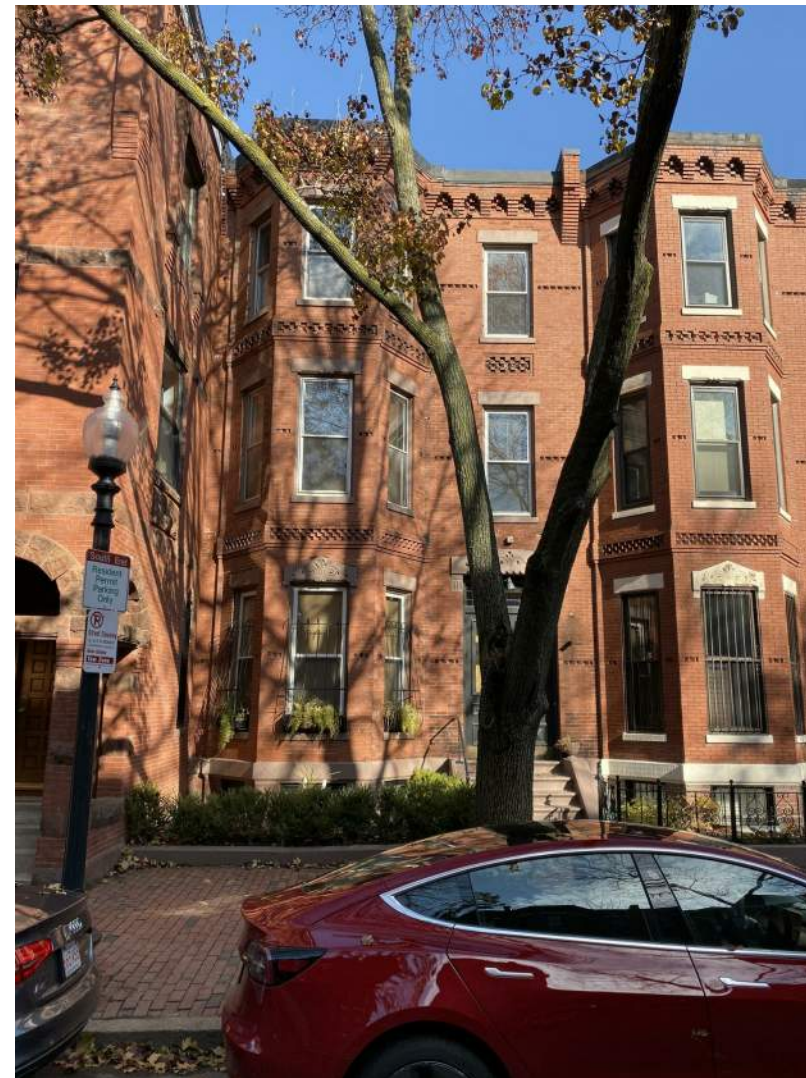


EMBARC



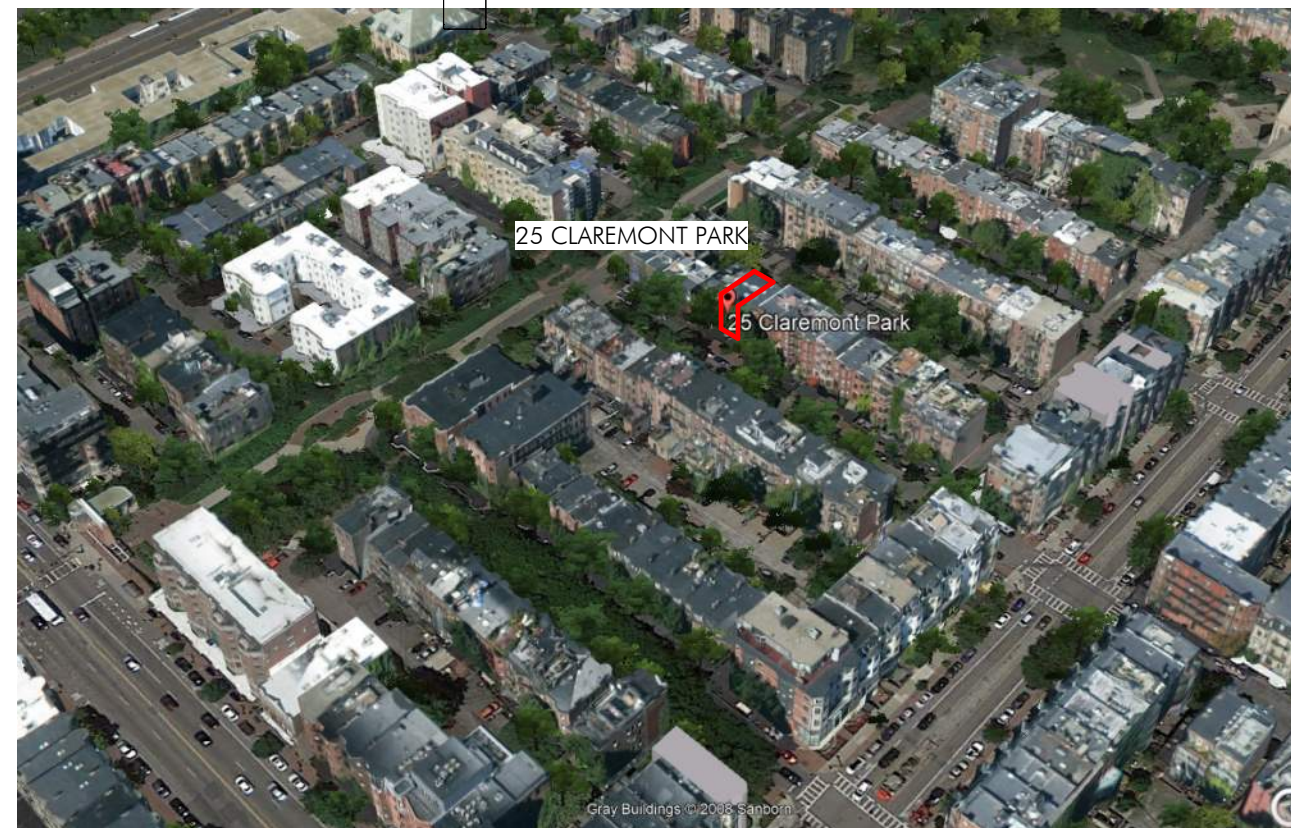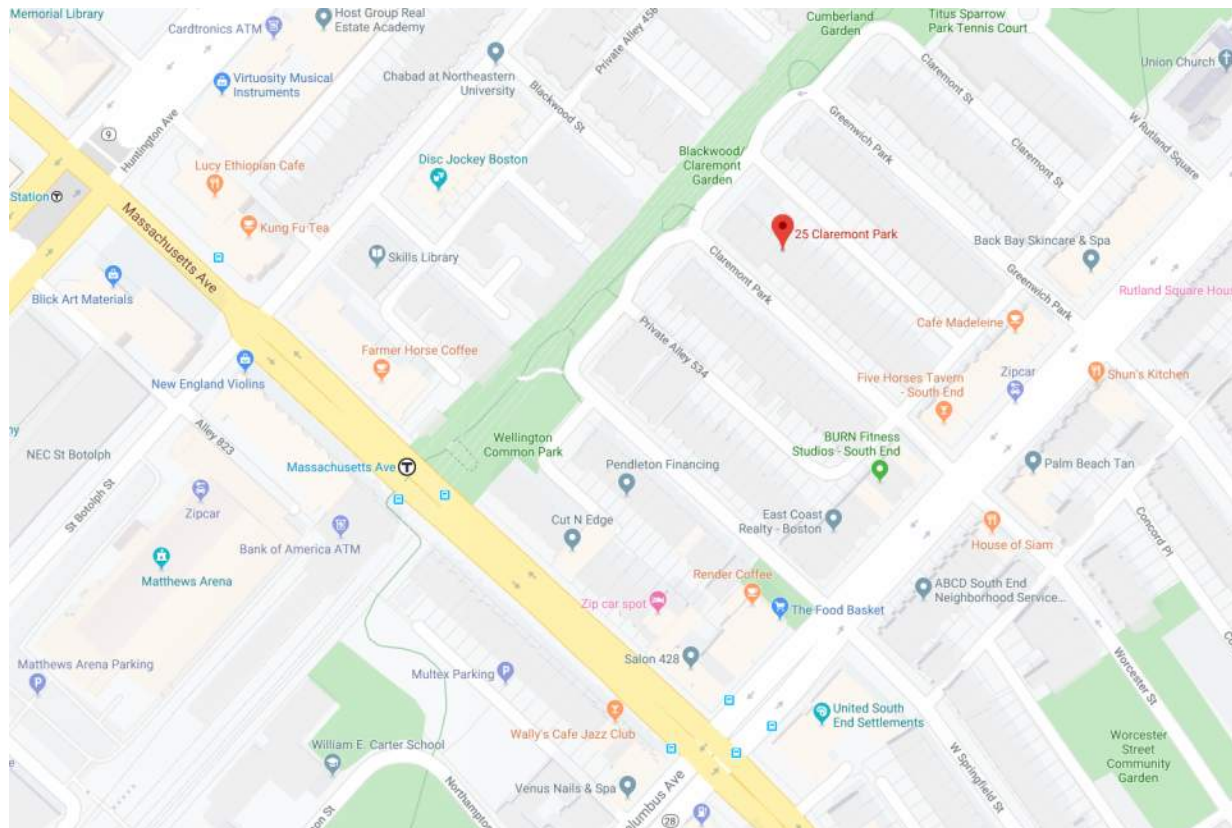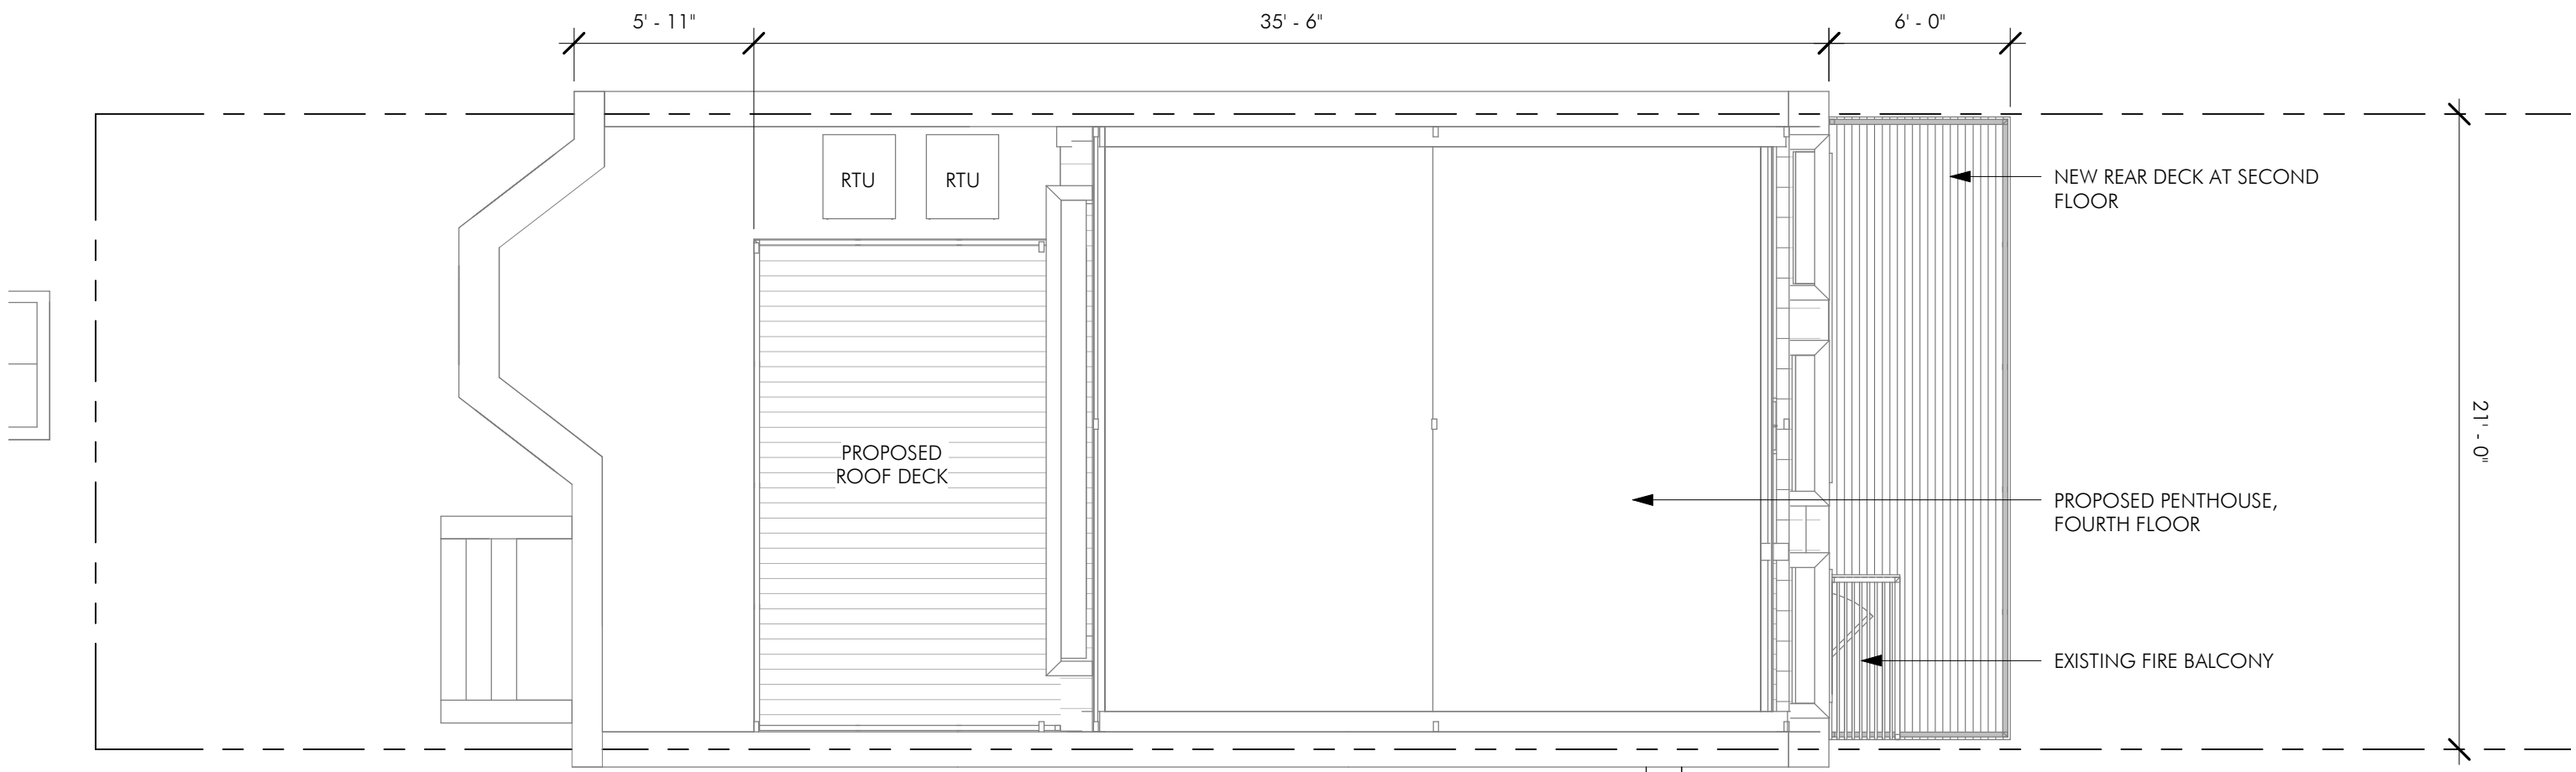






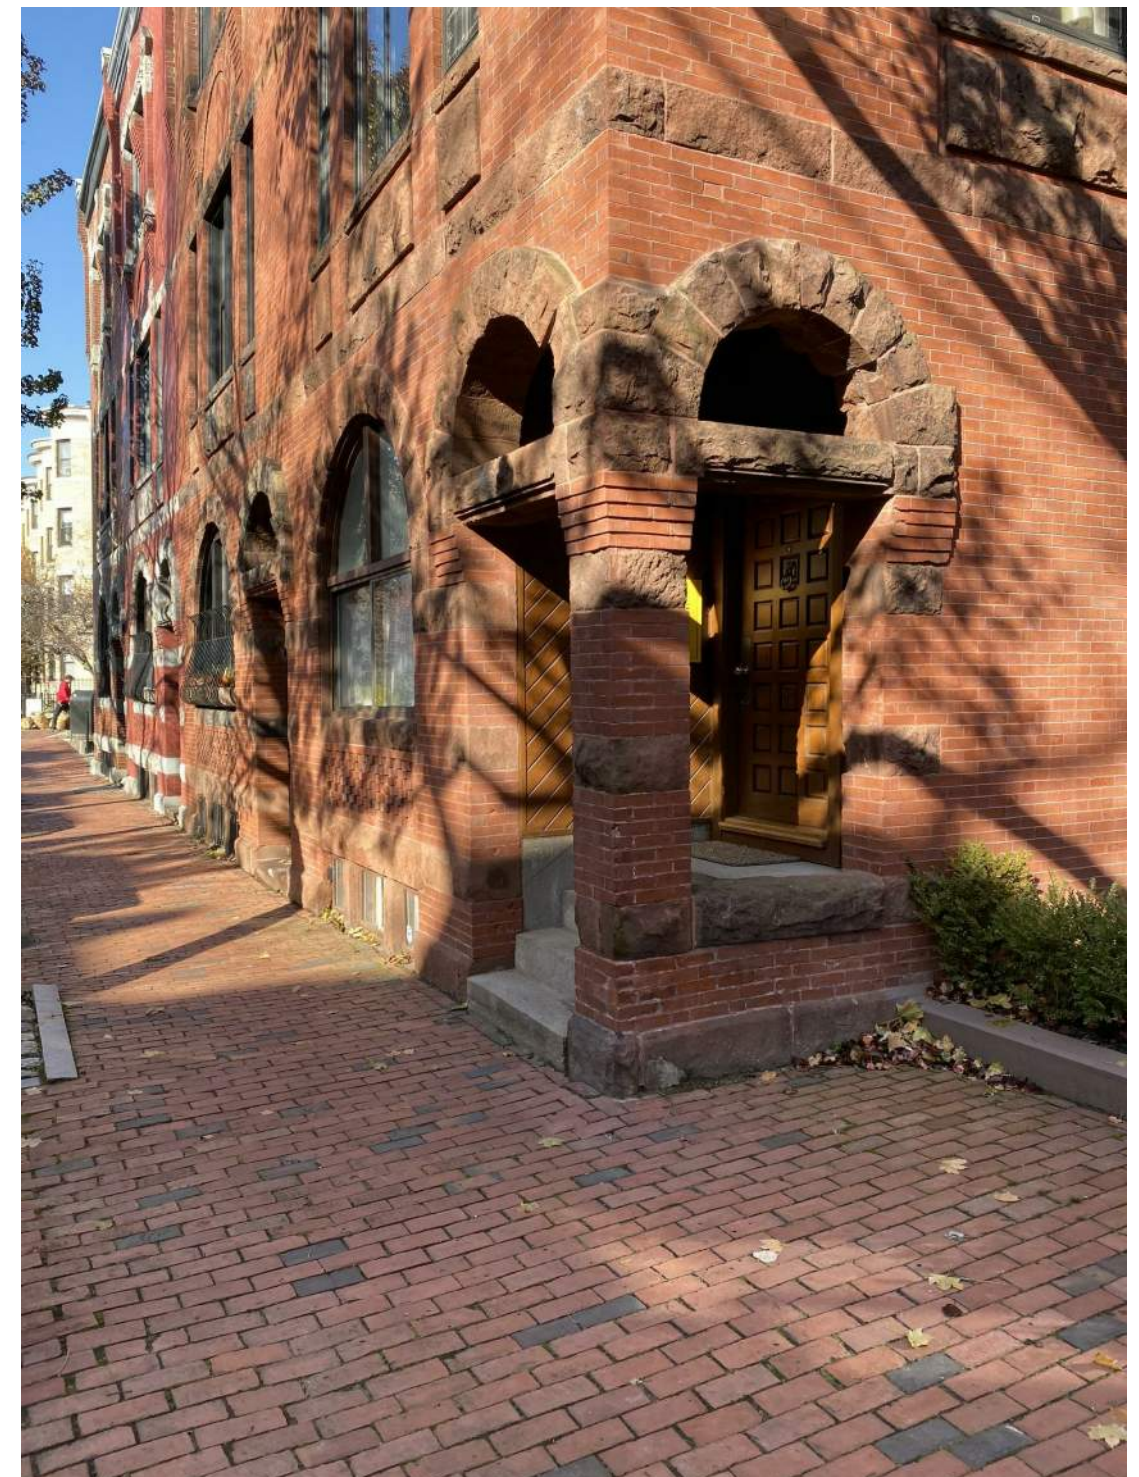







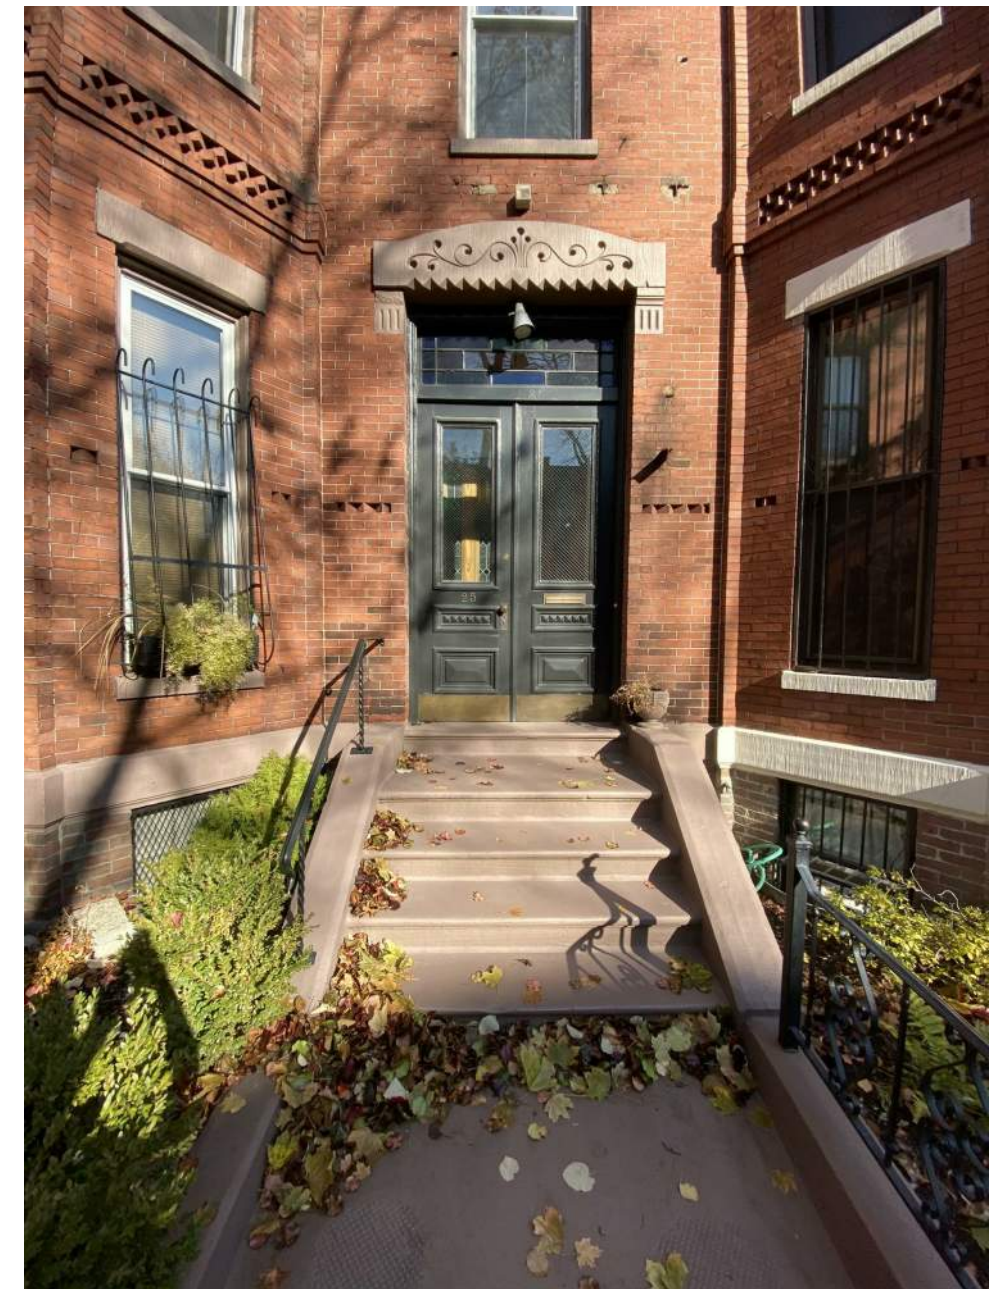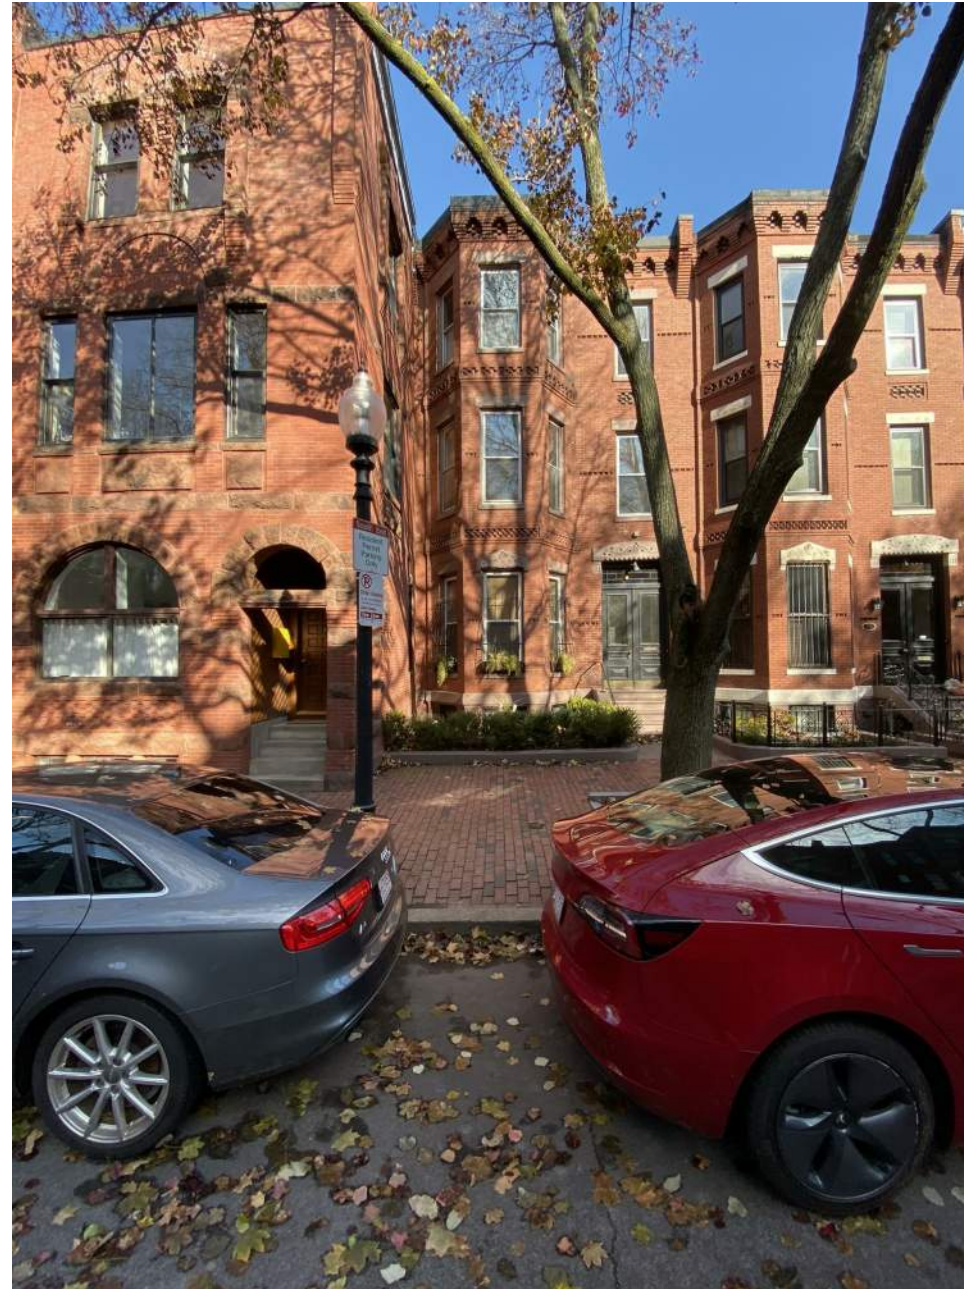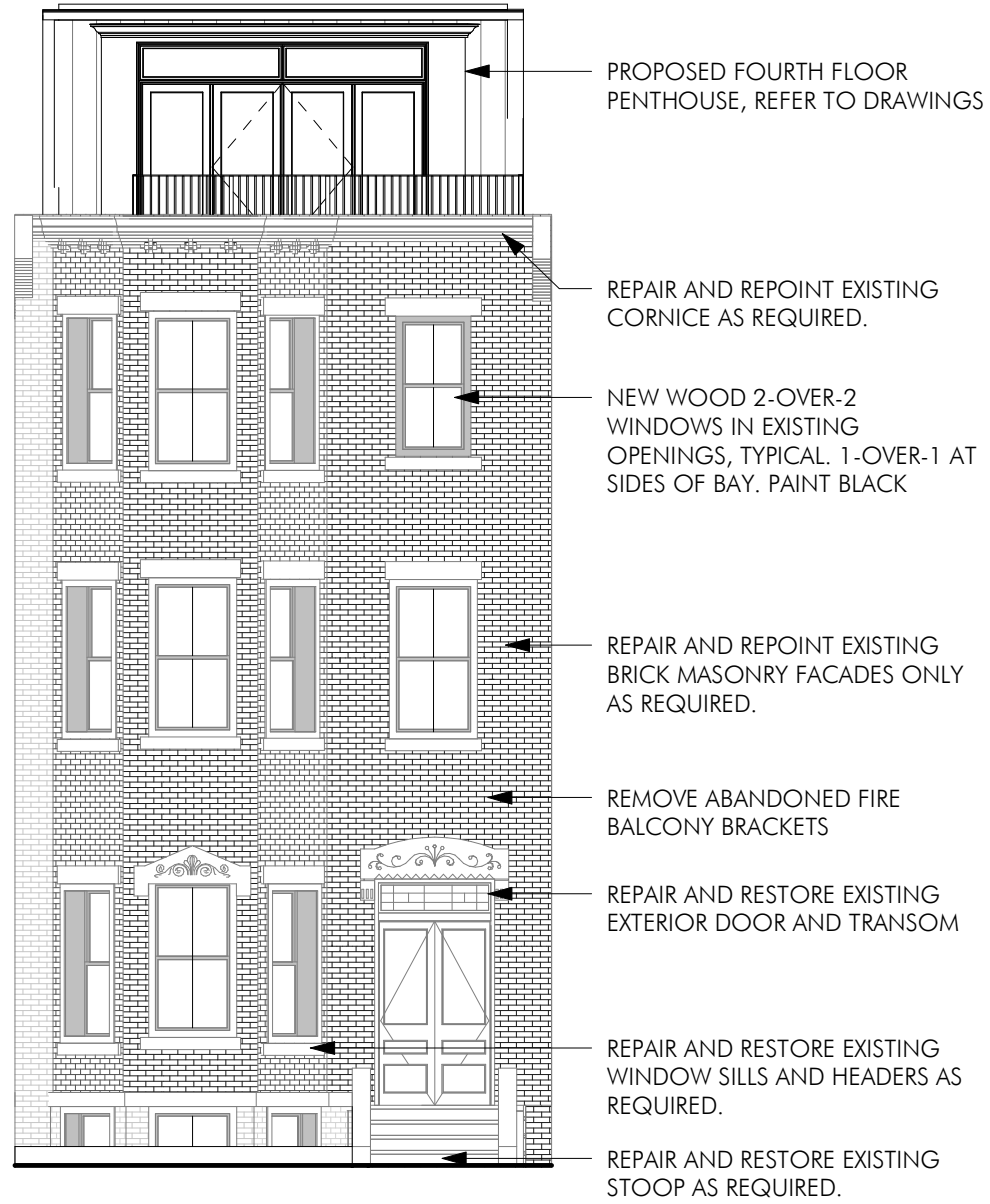


1 LANDMARKS- FRONT ELEVATION  
1/8" = 1'-0"








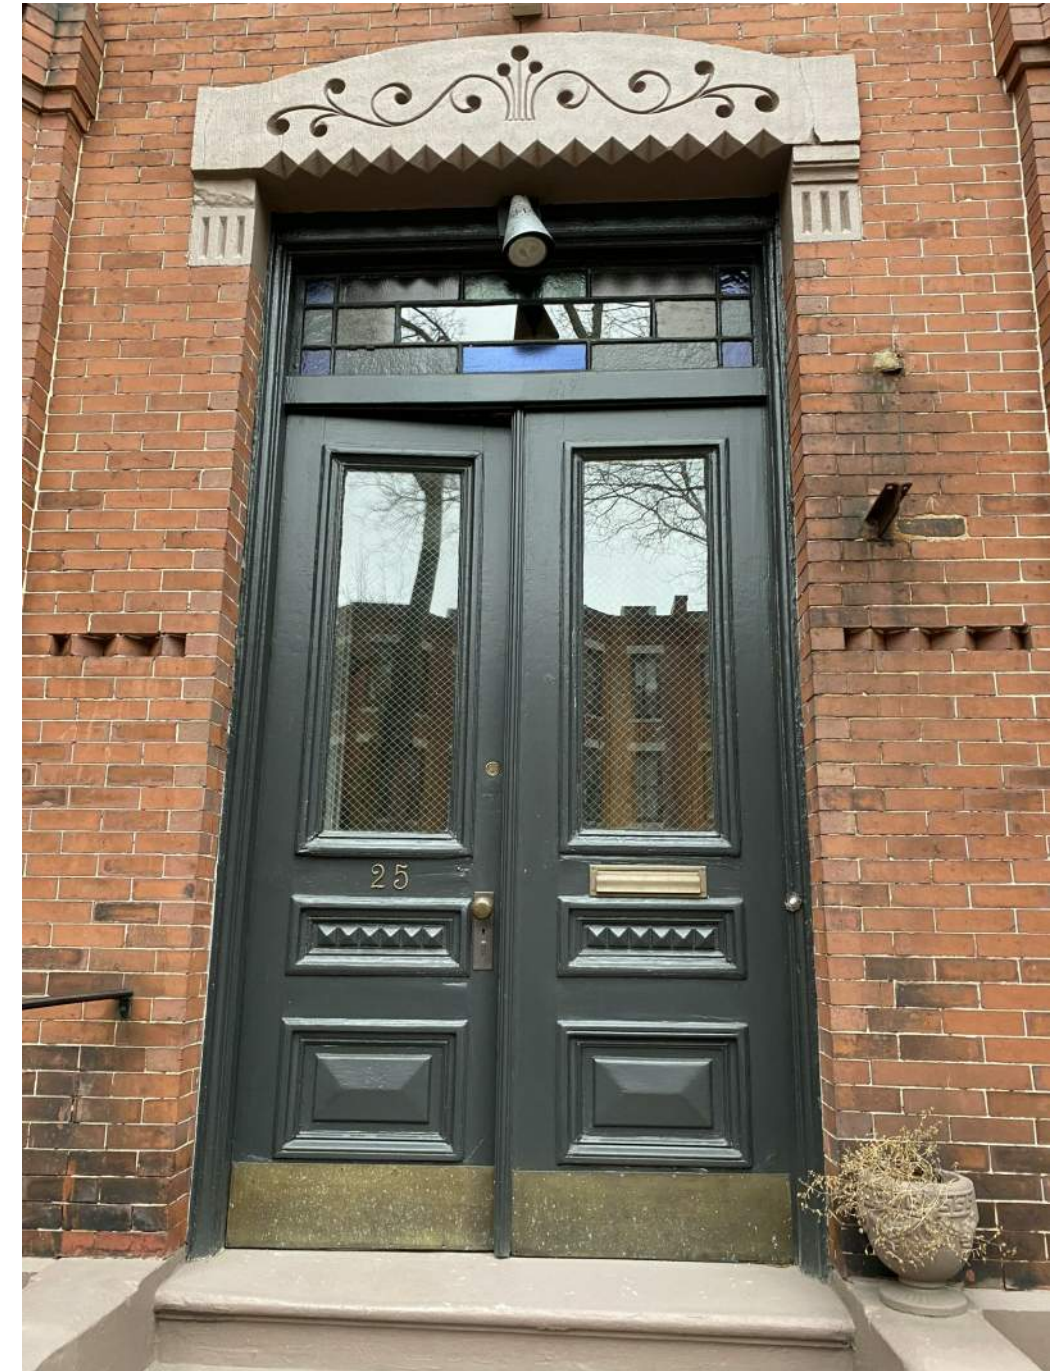





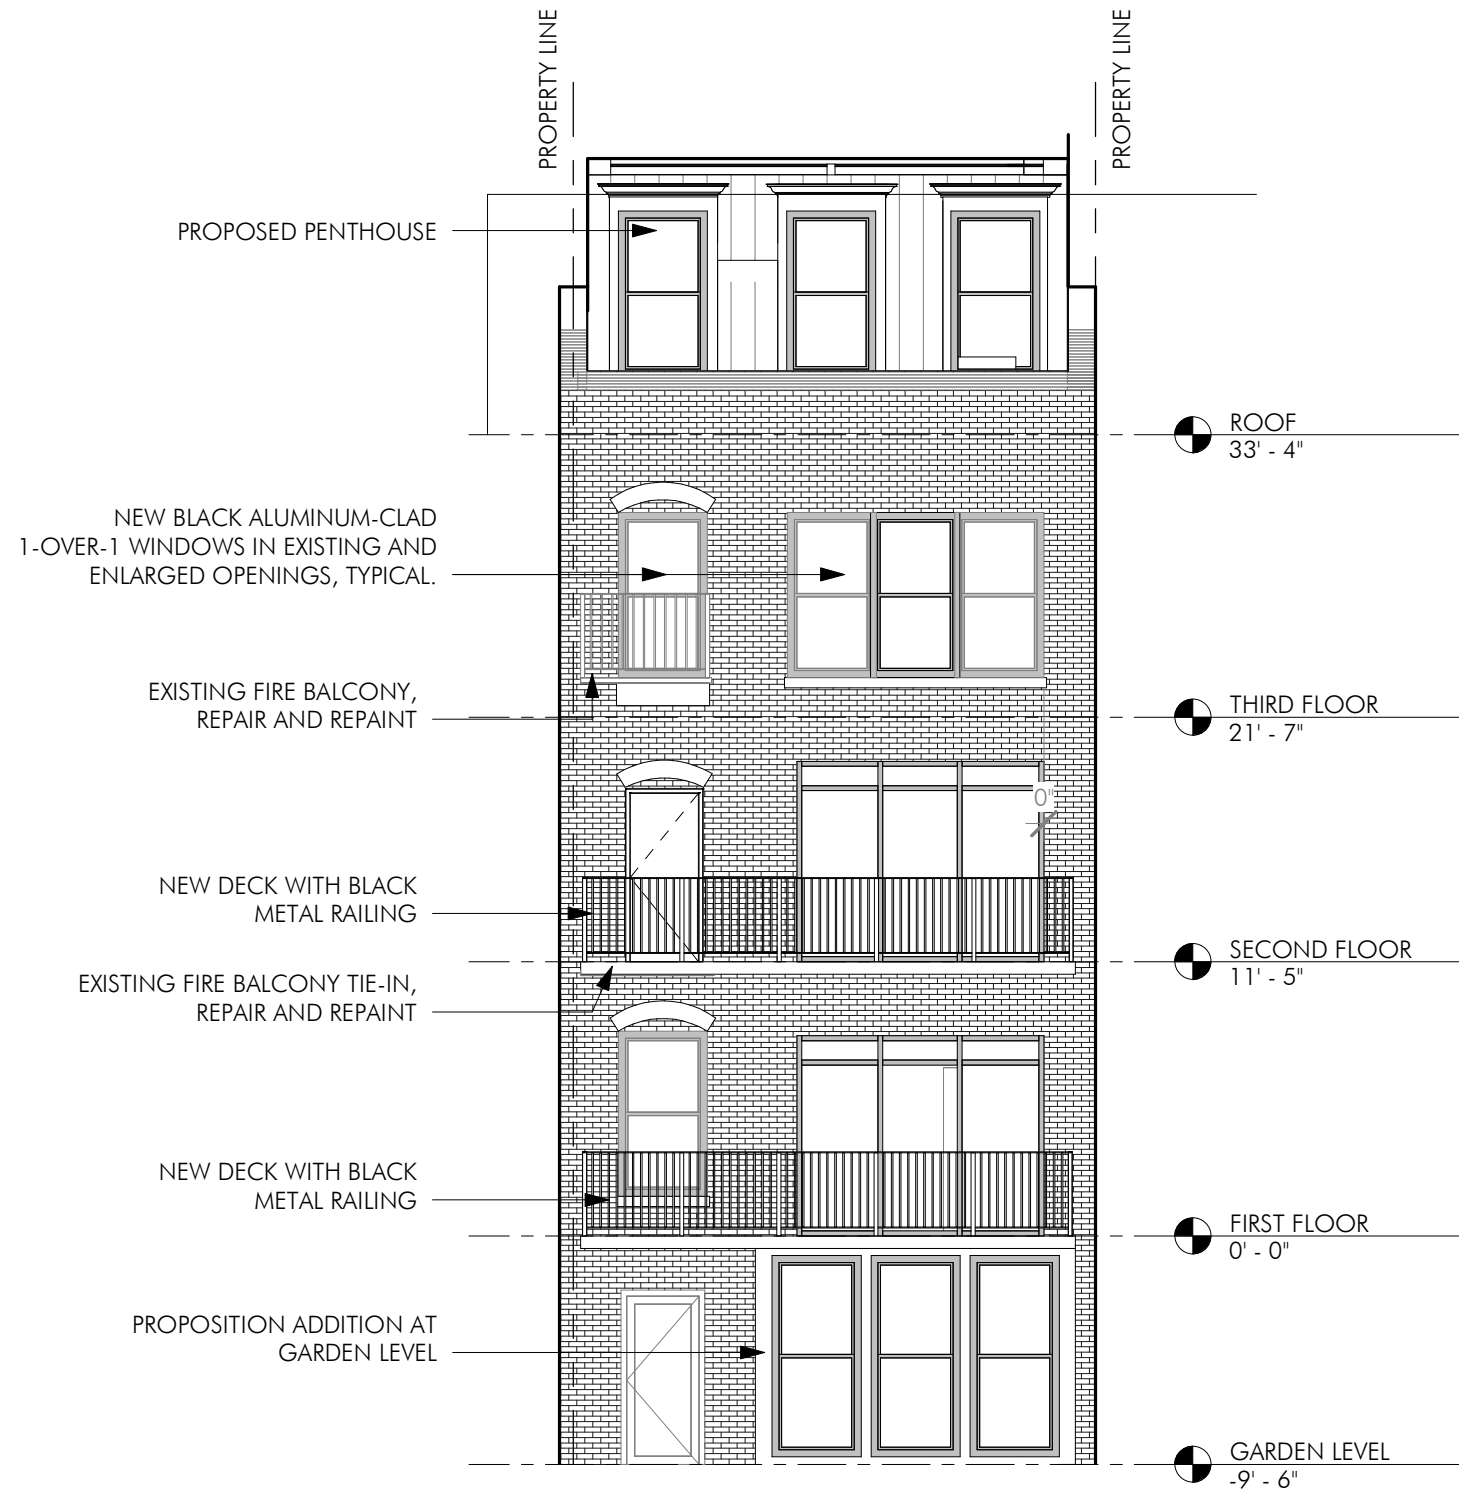


1 LANDMARKS - REAR ELEVATION  
1/8" = 1'-0"





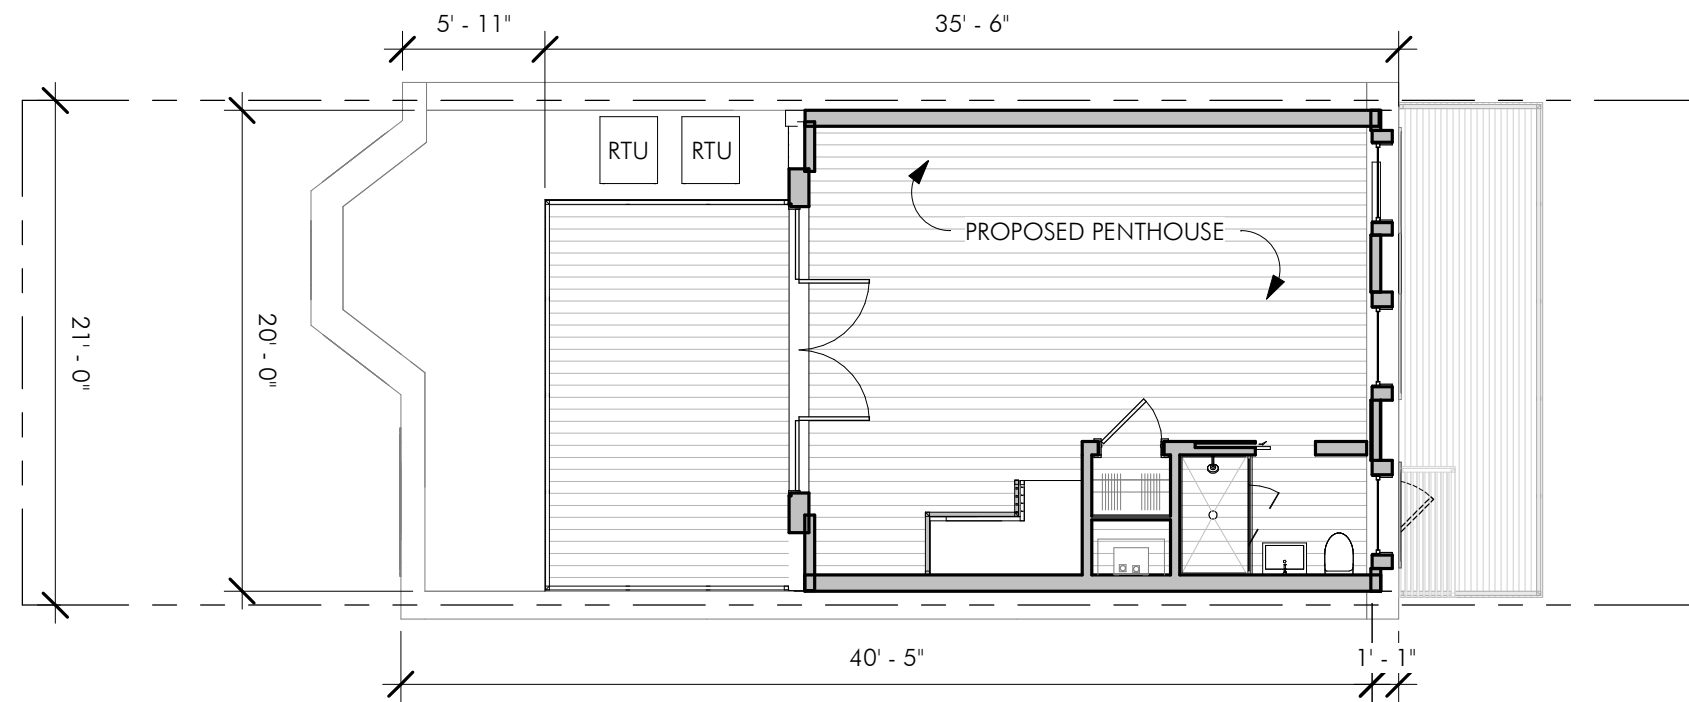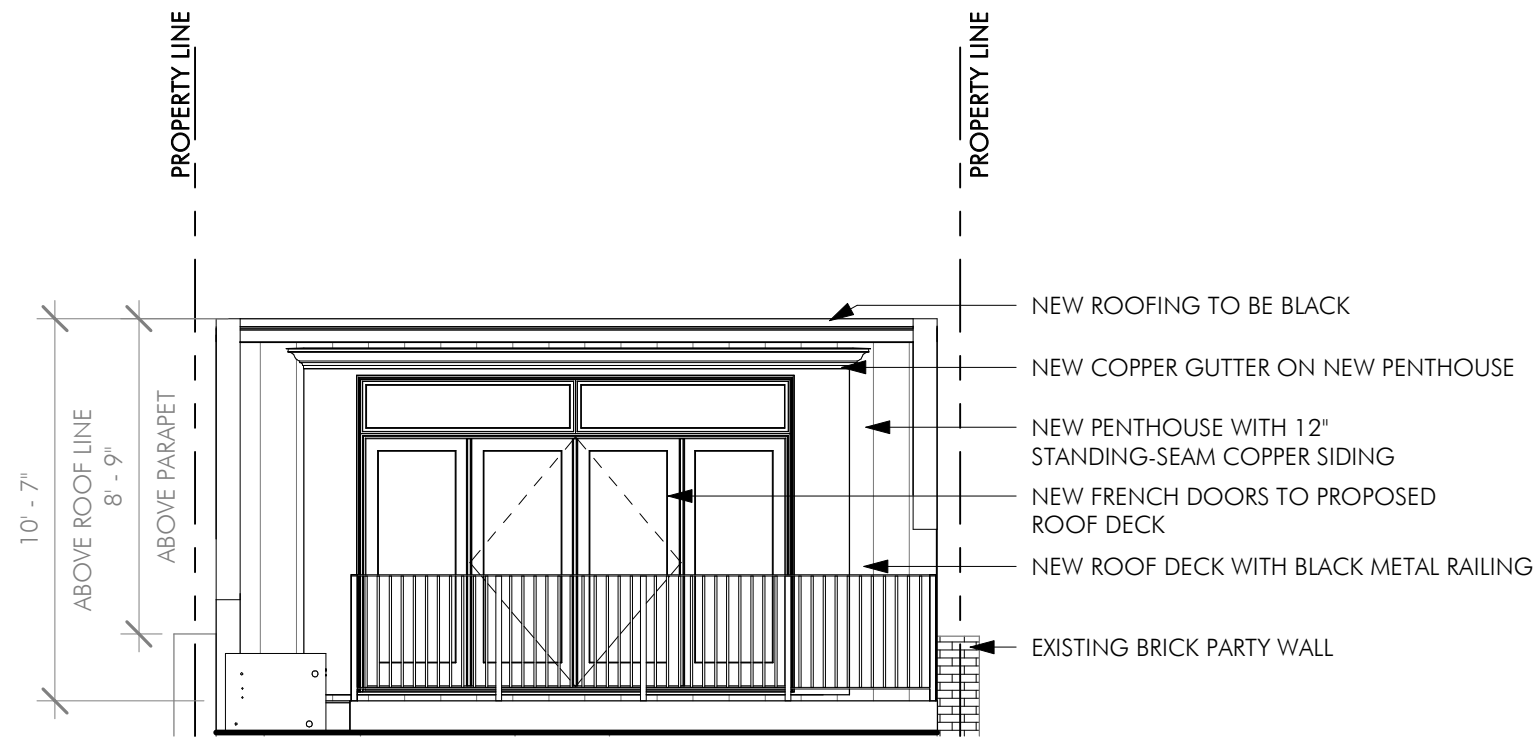



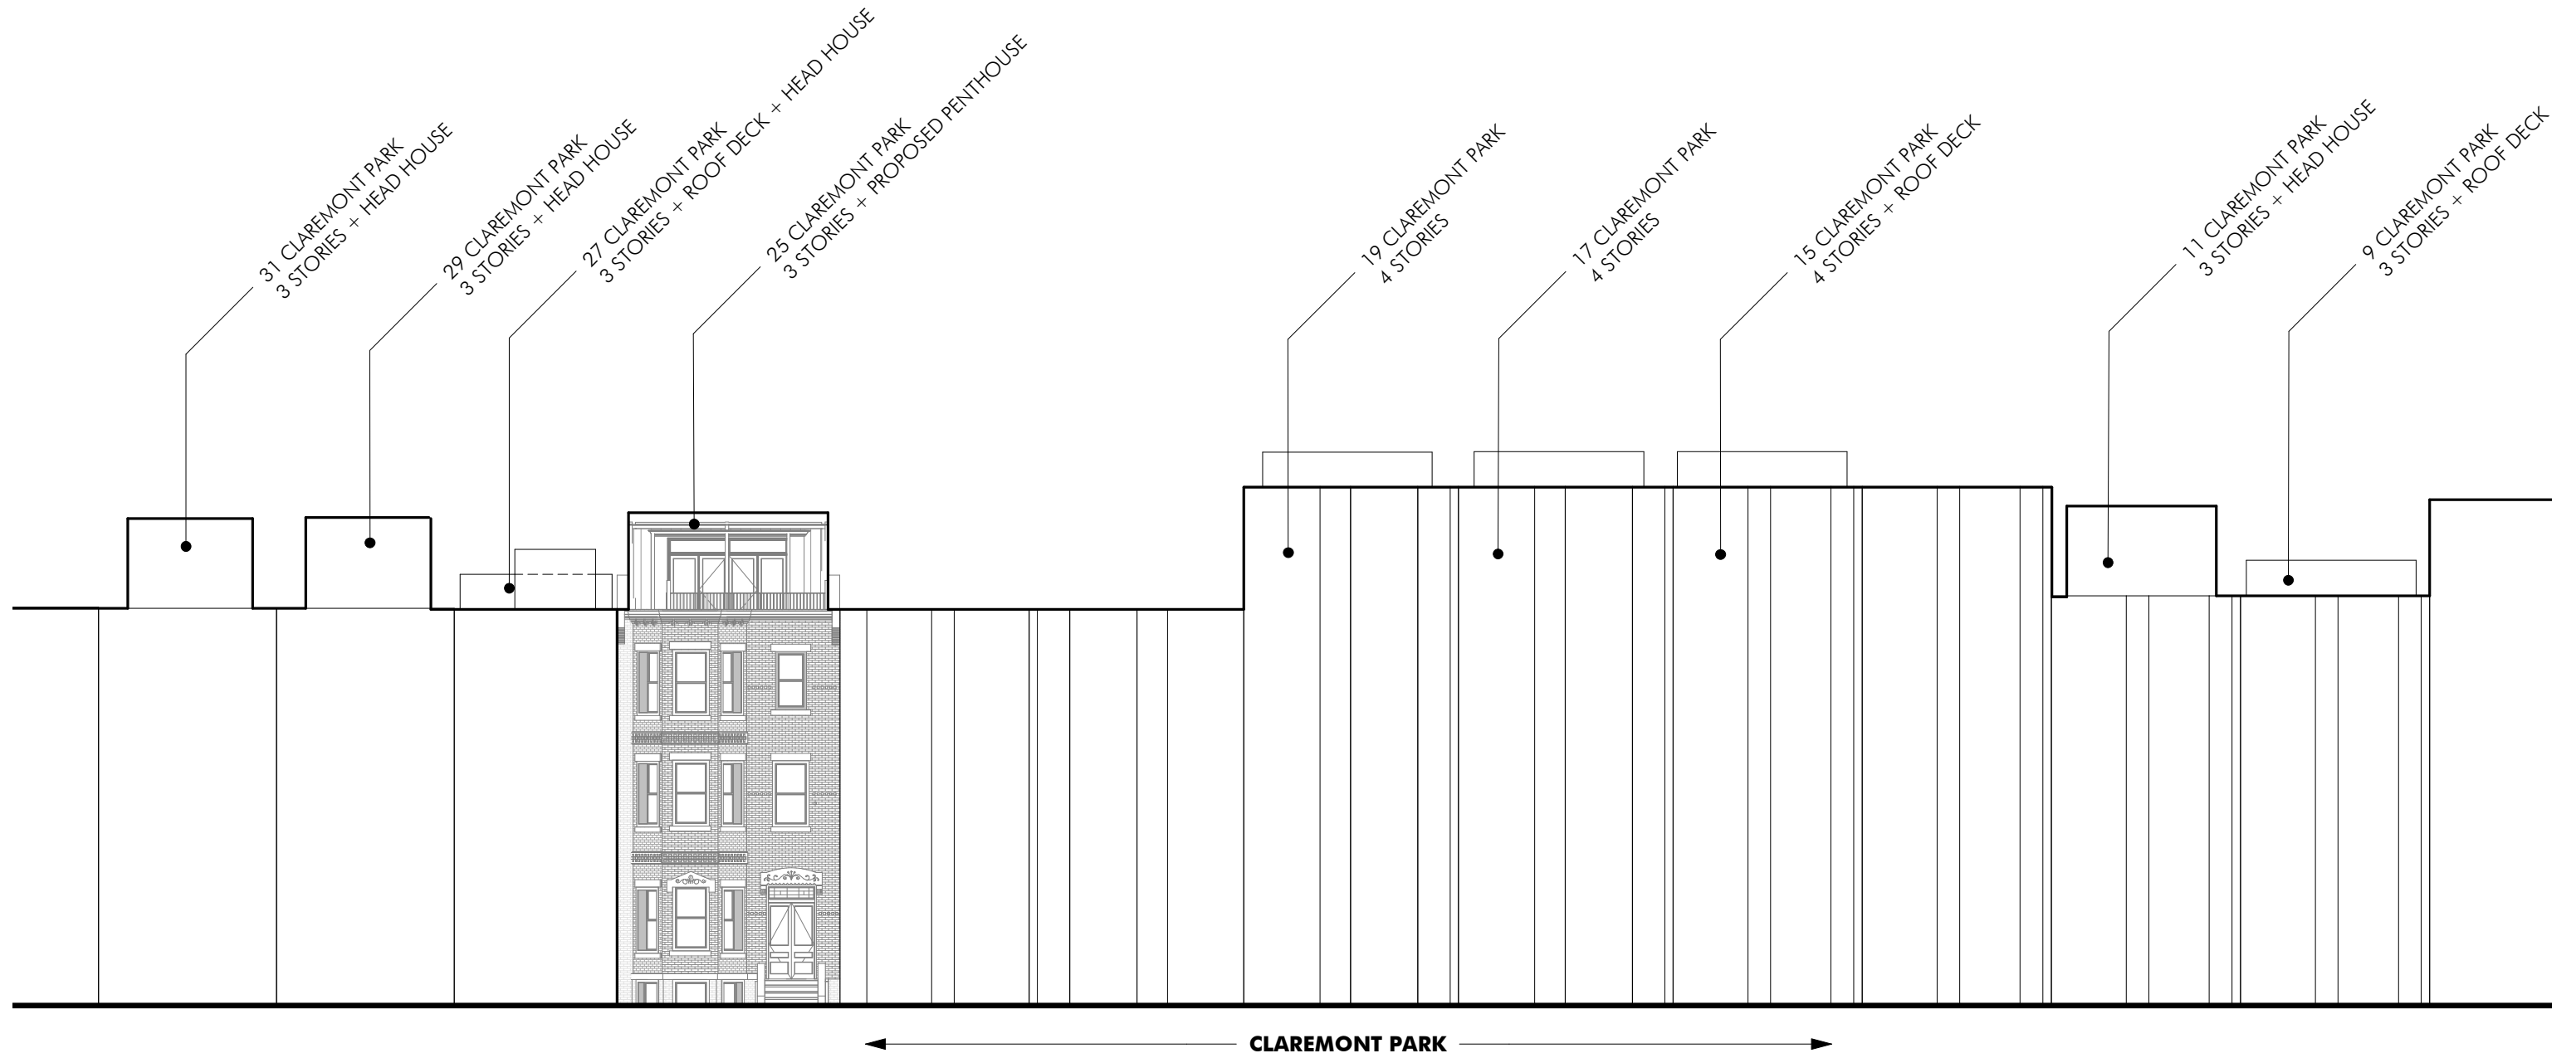





PROPERTY LINE

PROPERTY LINE


PROPERTY LINE

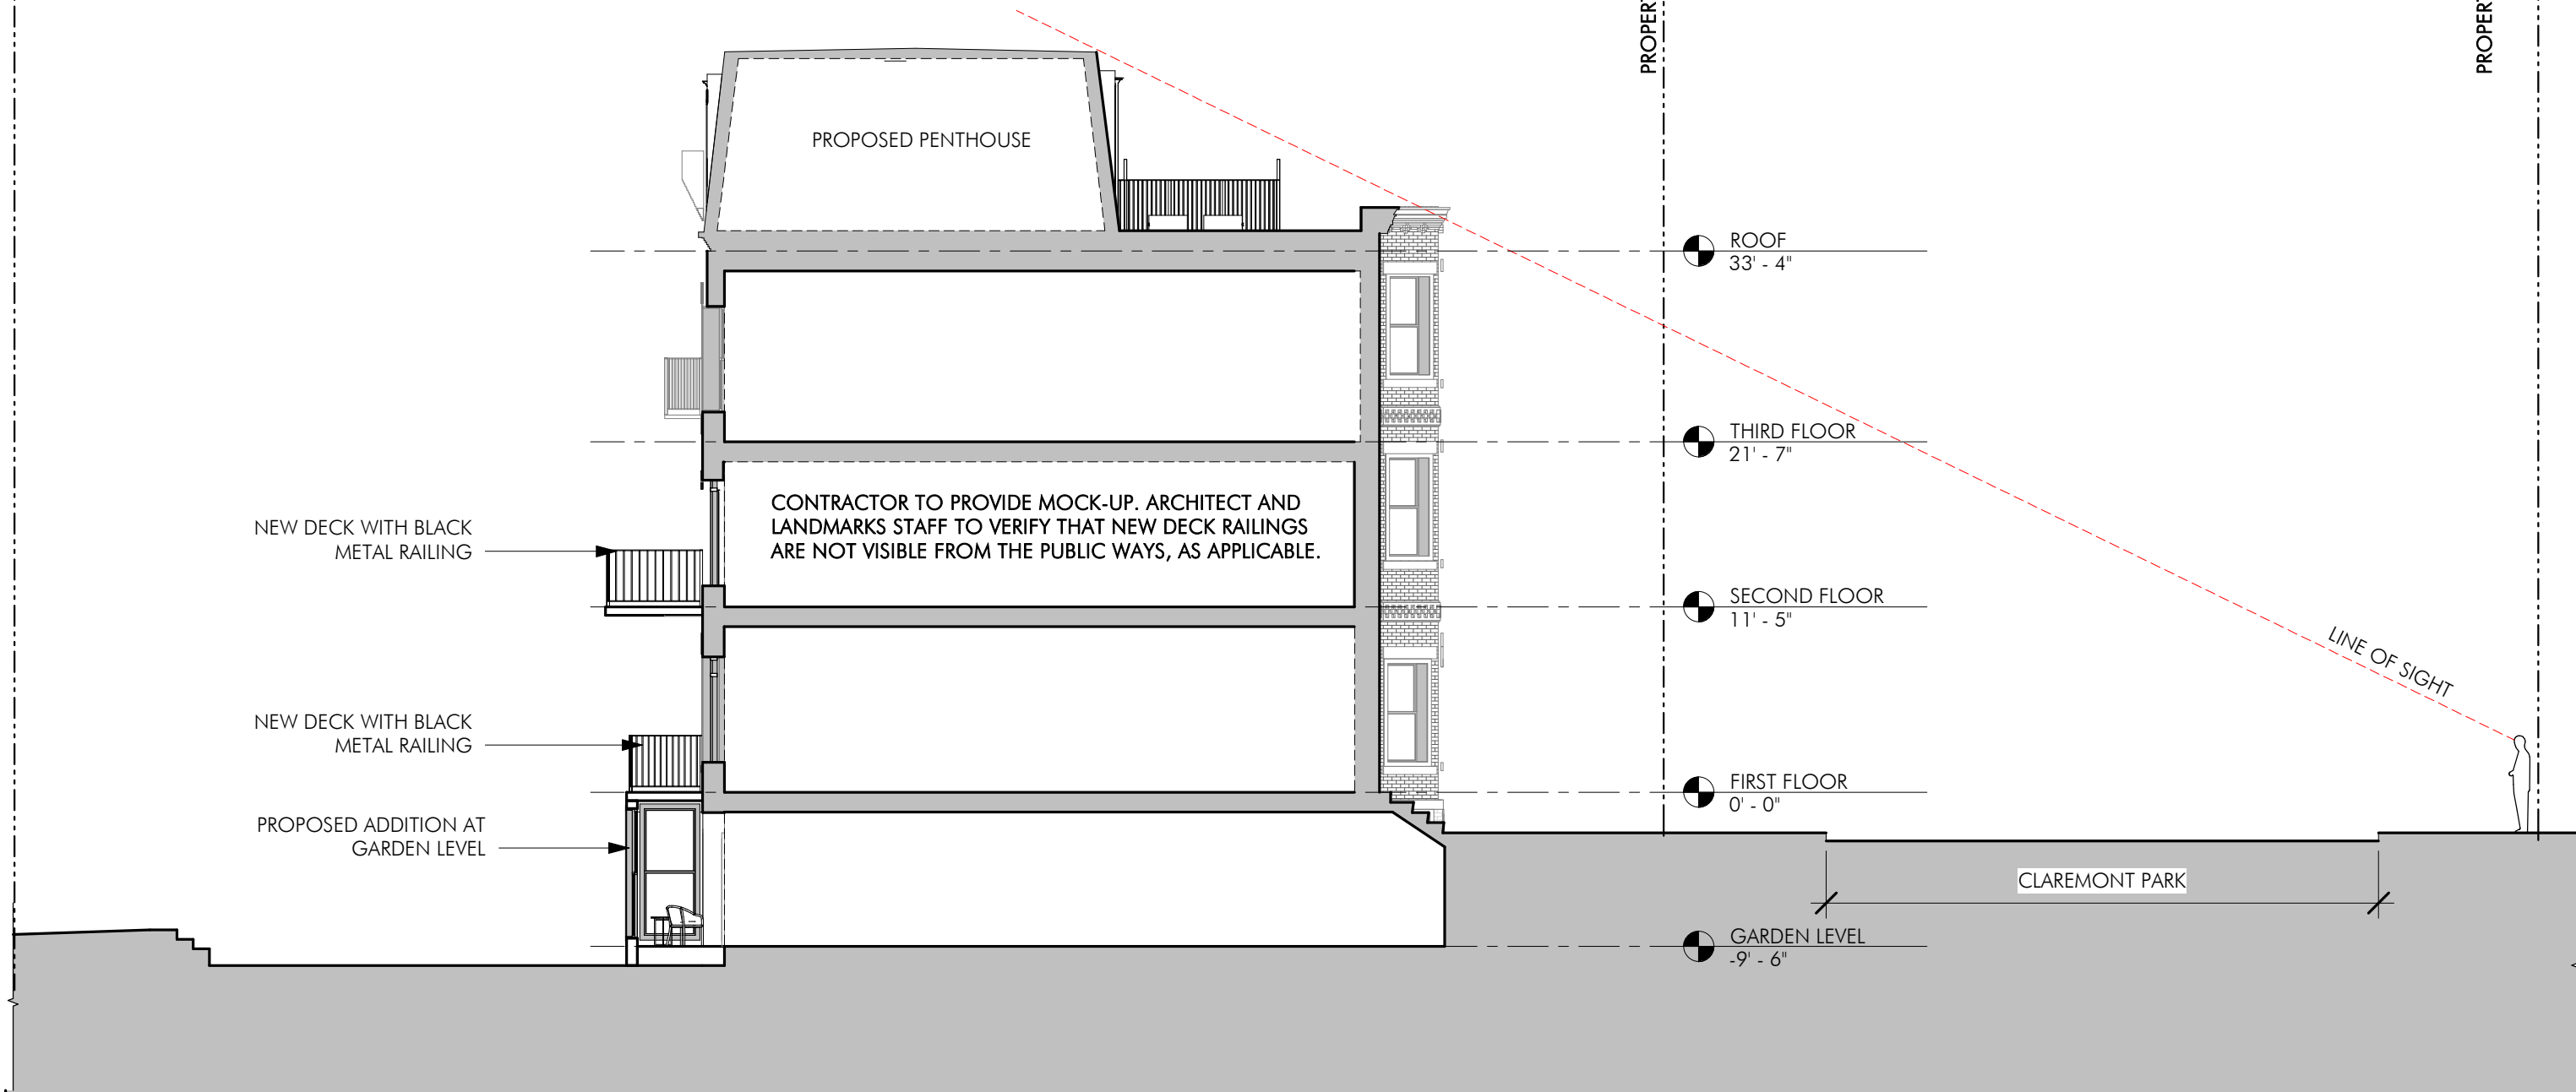



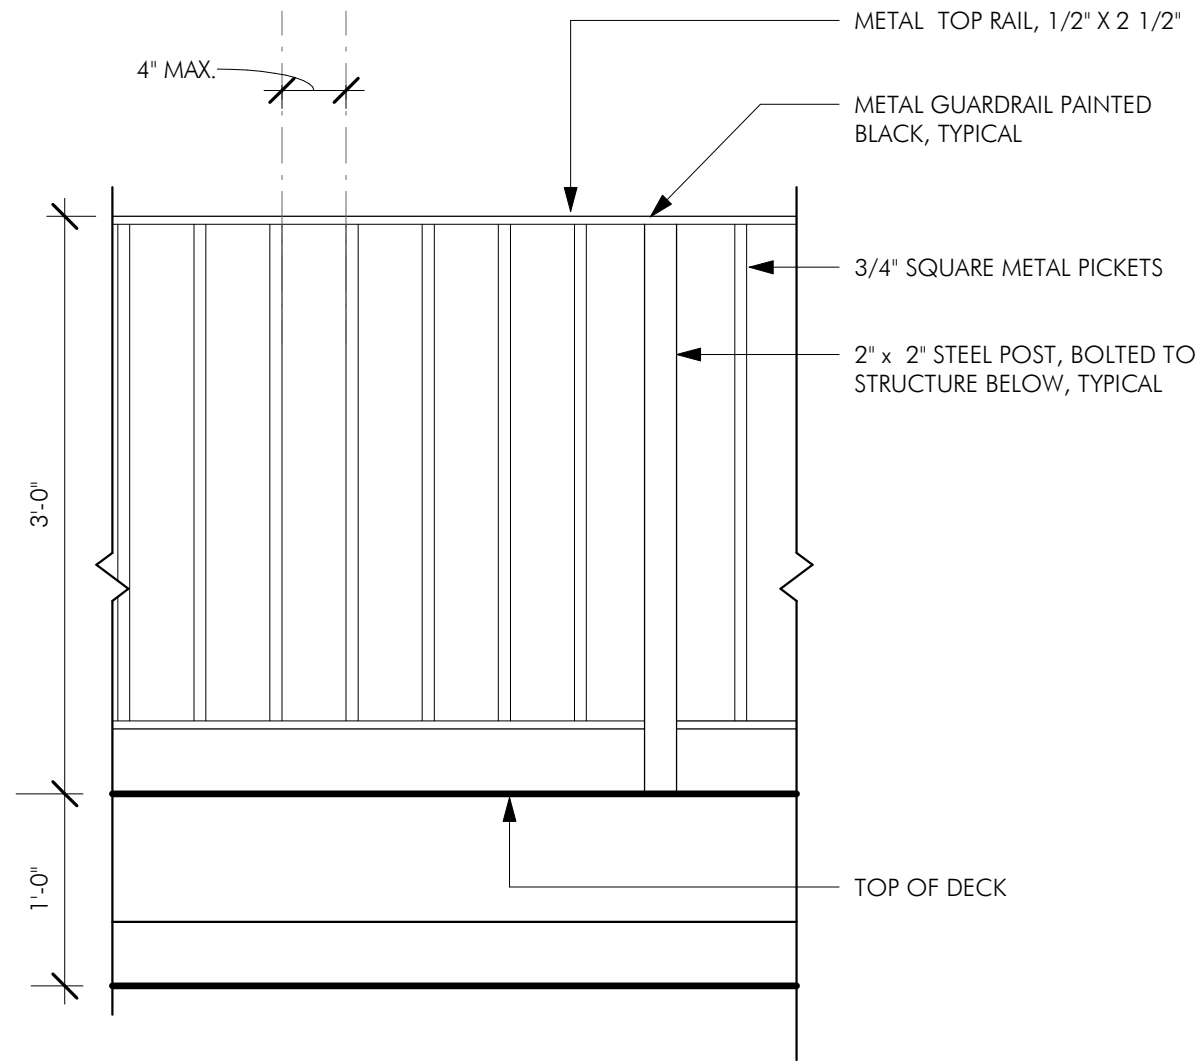


**2** PROPOSED ROOF DECK RAILING ELEVATION  
1" = 1'-0"

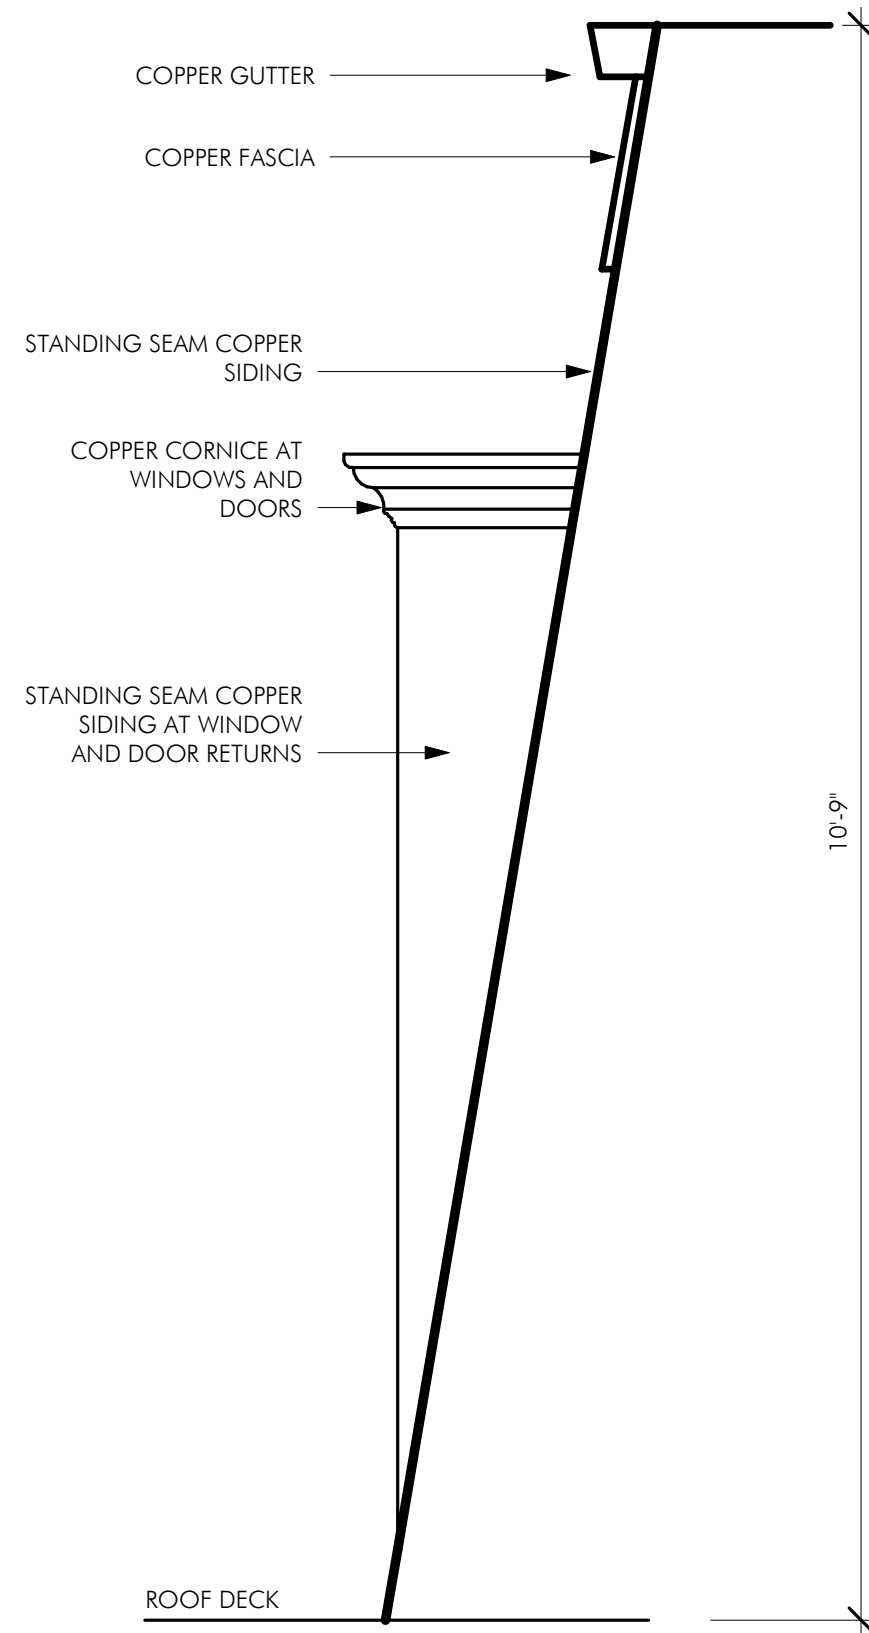

**1** PENTHOUSE PROFILE  
1" = 1'-0"




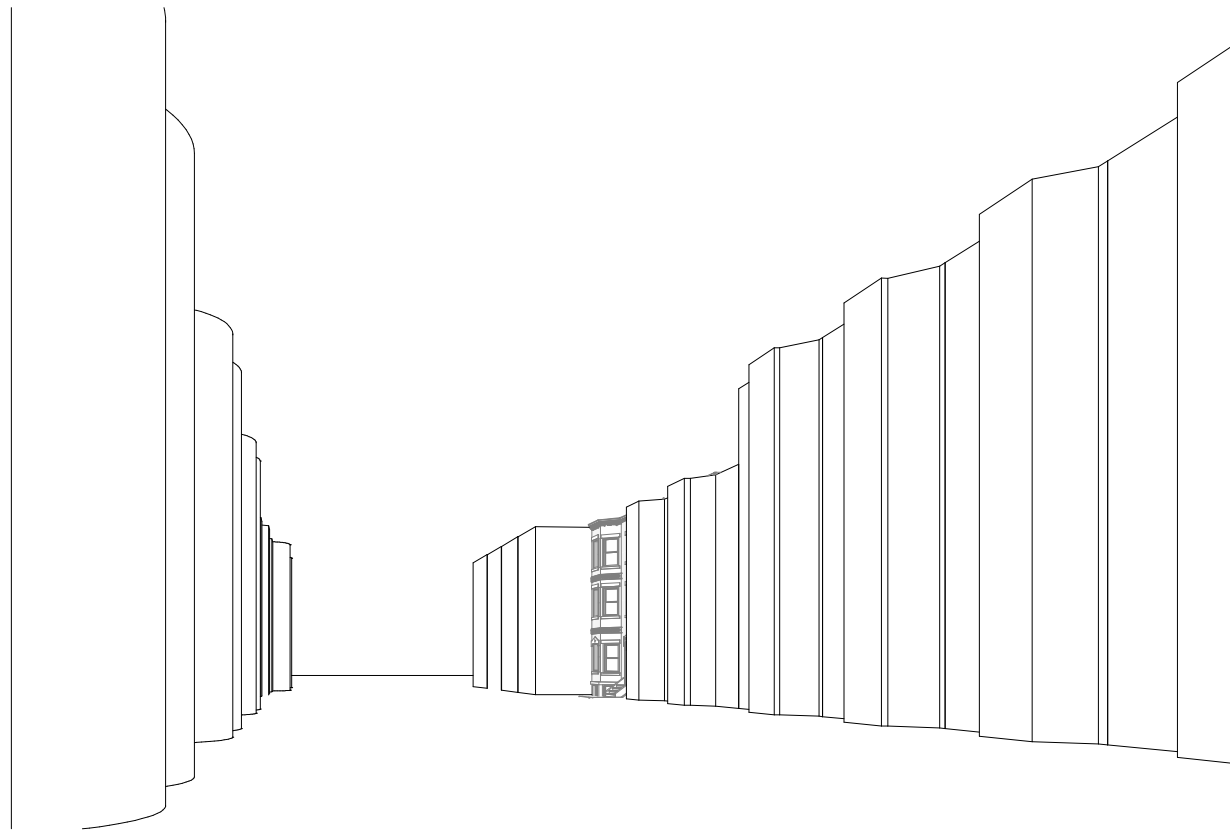


**A** PENTHOUSE PERSPECTIVE A



**B** PENTHOUSE PERSPECTIVE B

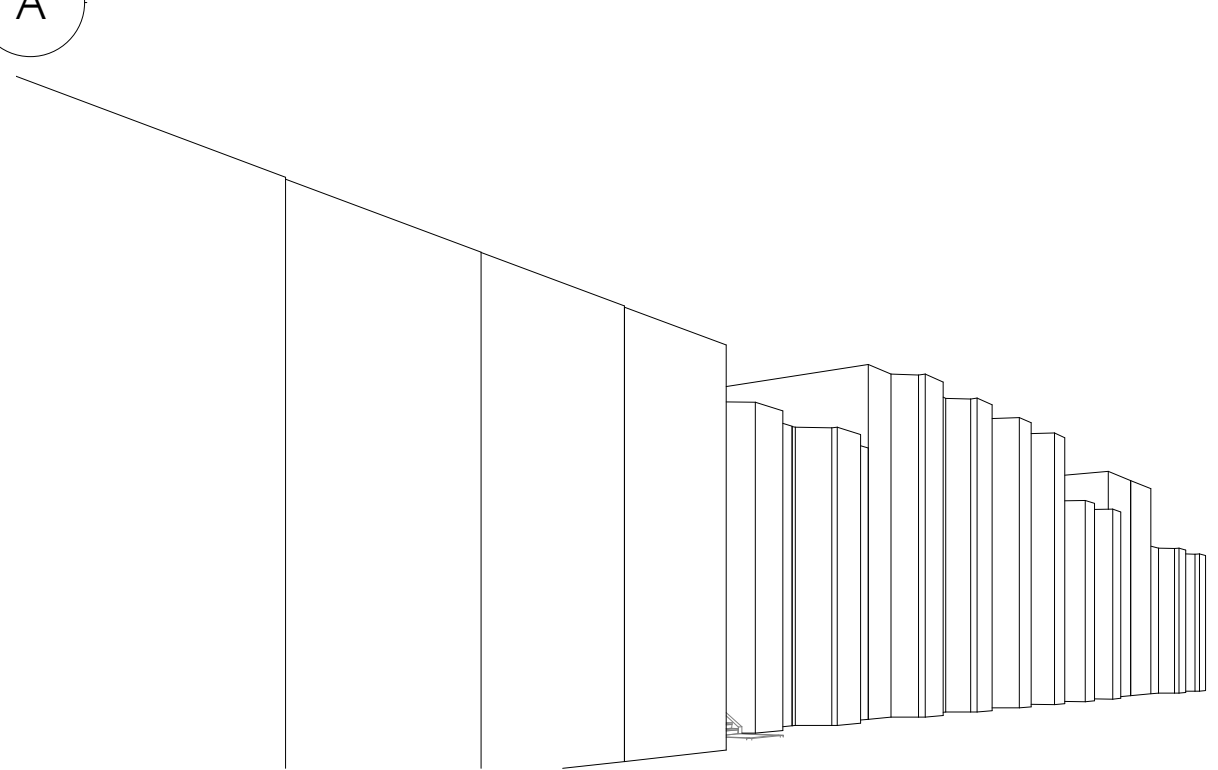

**C** PENTHOUSE PERSPECTIVE C

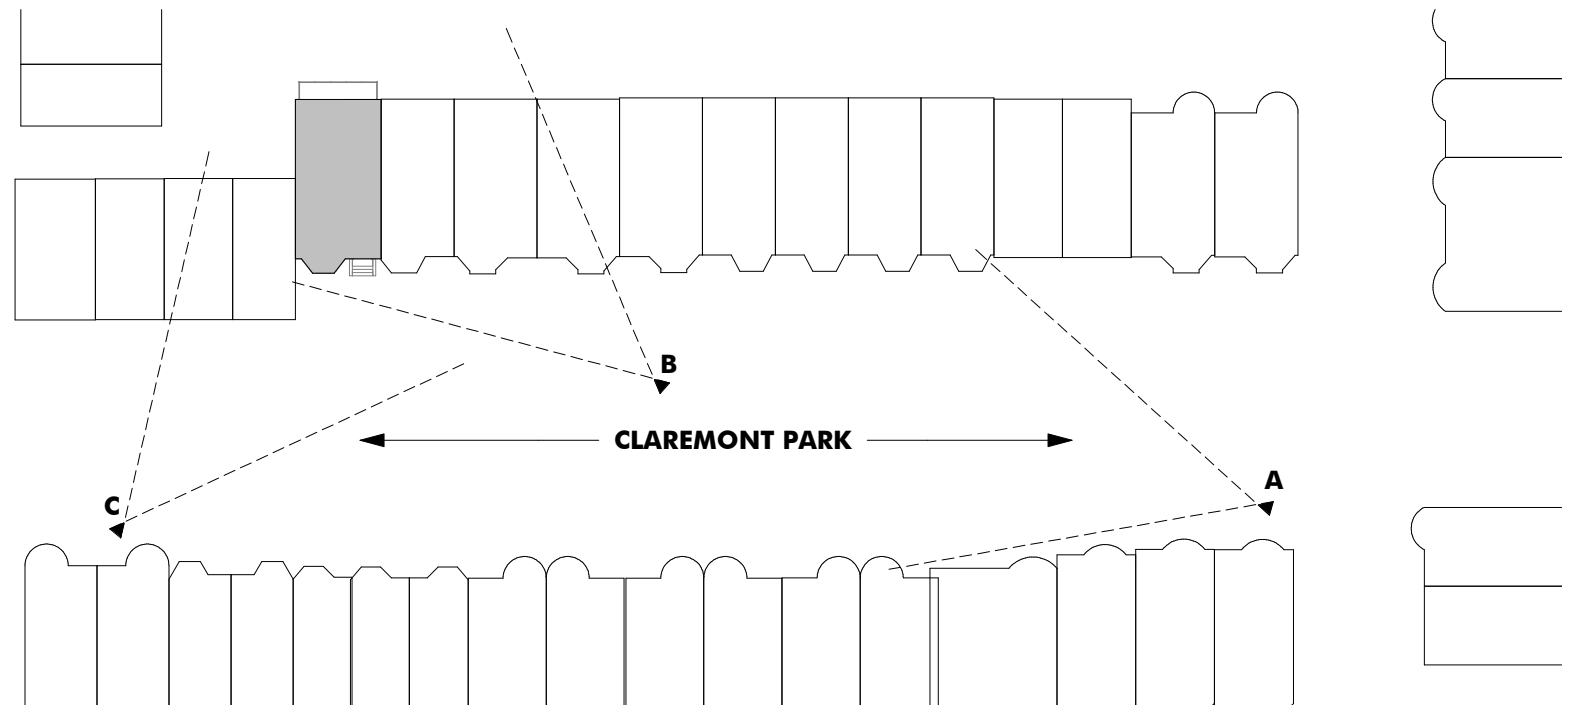









1A



1C



2A



2C



1B




1C

TYPICAL OF 1A, 1B, 1C



2B

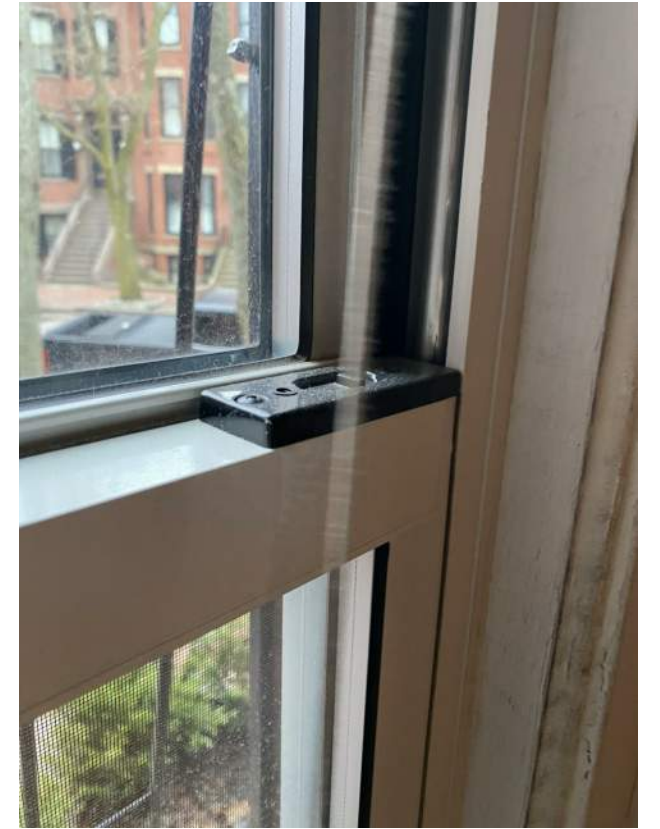

2A

TYPICAL OF 2B, 2C





3A



3C



4A



4C



3B



3D



4B





4D


TYPICAL OF 3A, 3B, 3C

TYPICAL OF 4A, 4B, 4C




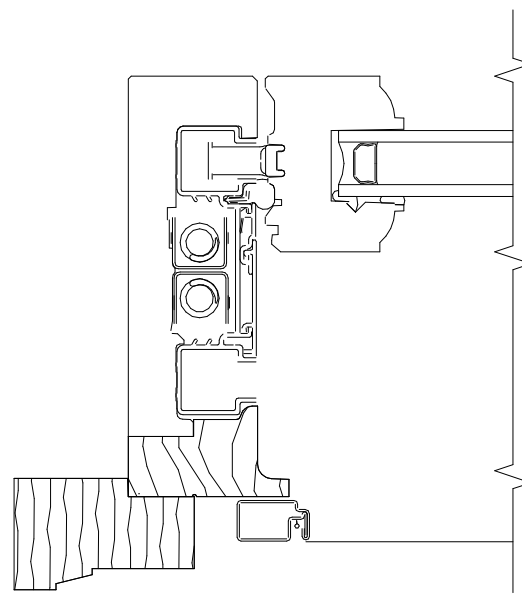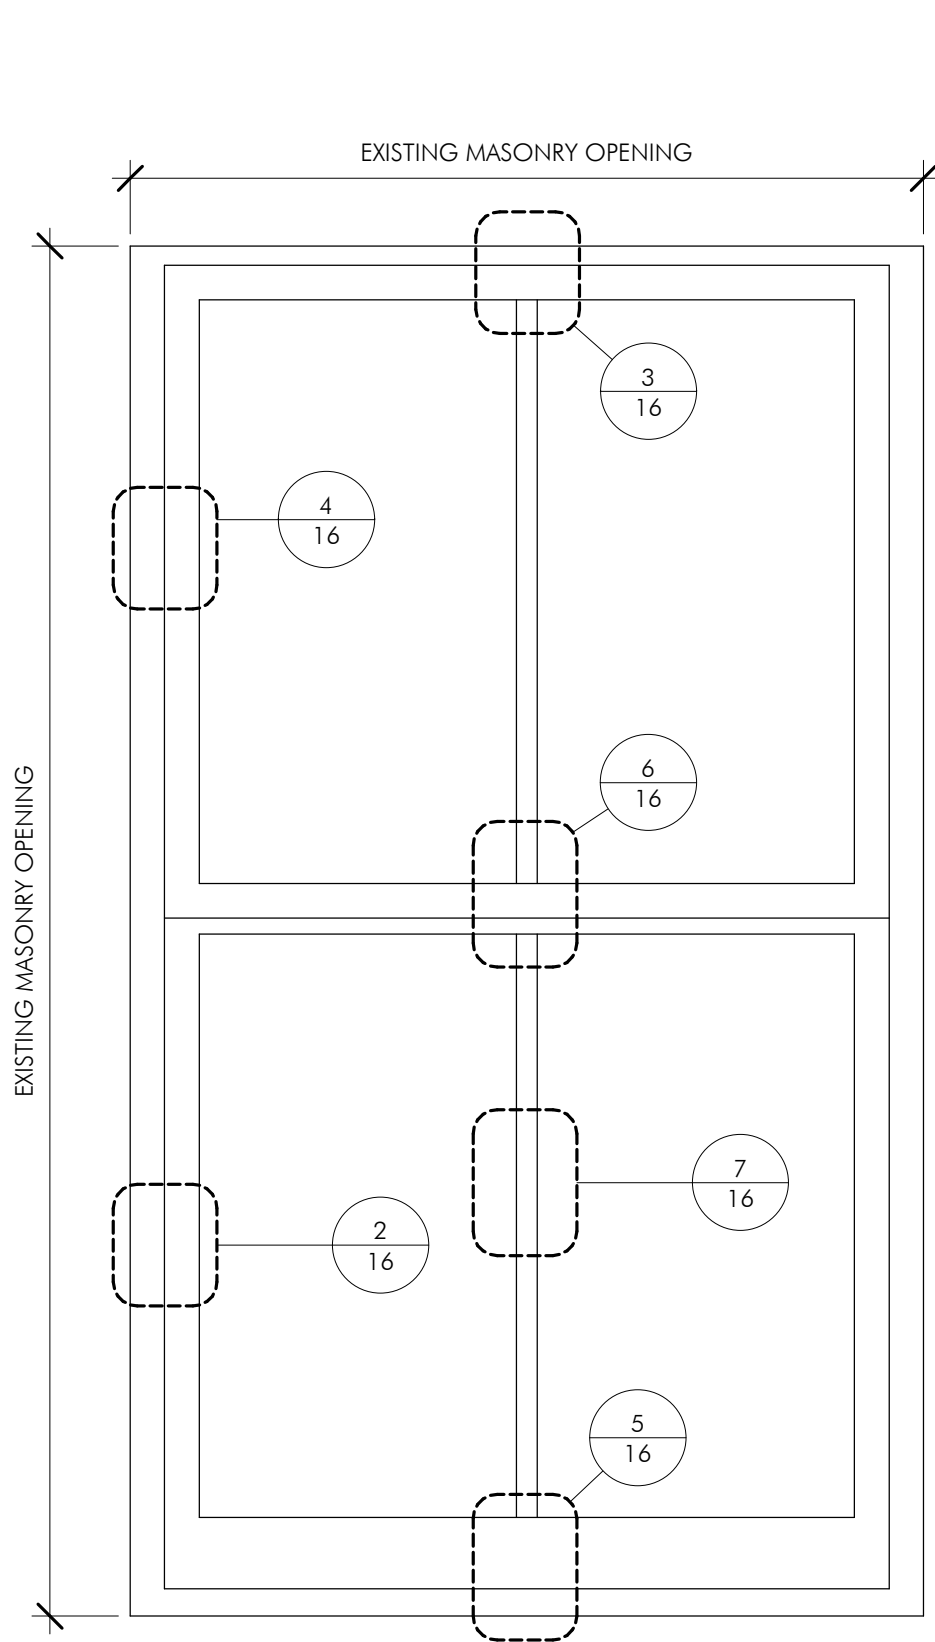


2 LOWER JAMBS  
6" = 1'-0"

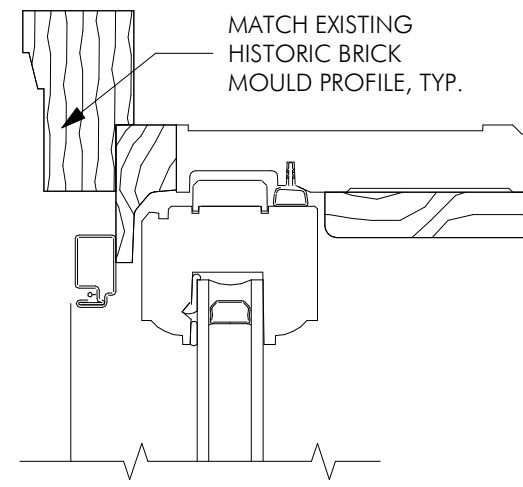


3 VENT HEAD  
6" = 1'-0"

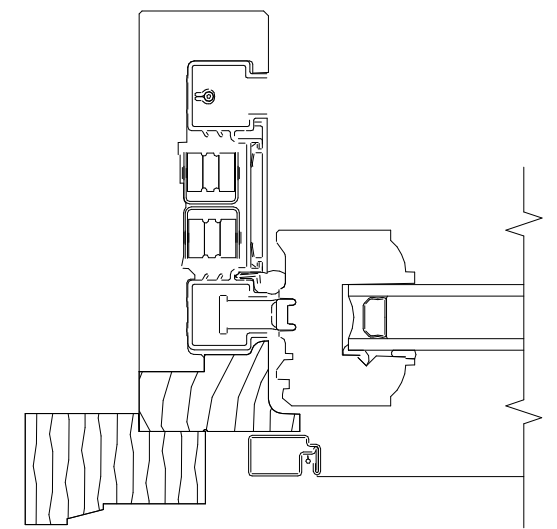


4 UPPER JAMBS  
6" = 1'-0"

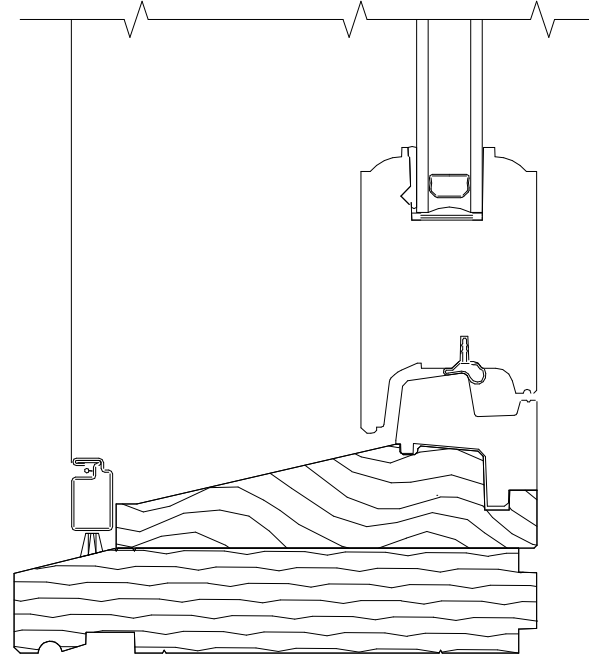

5 VENT SILL  
6" = 1'-0"

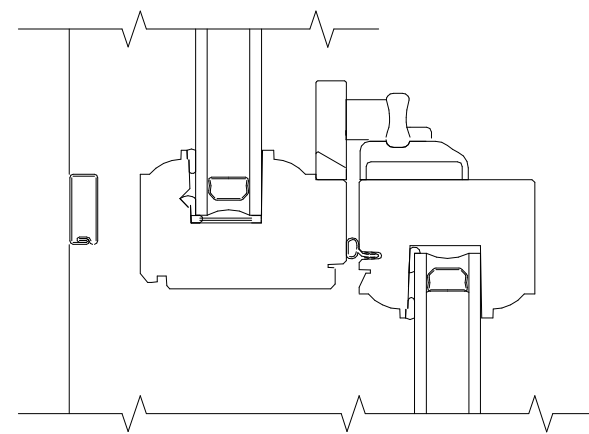

6 CHECK RAIL  
6" = 1'-0"

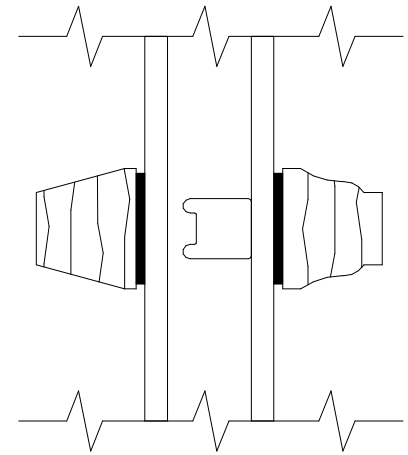

7 GLAZE GRILLES  
12" = 1'-0"