



PLAN

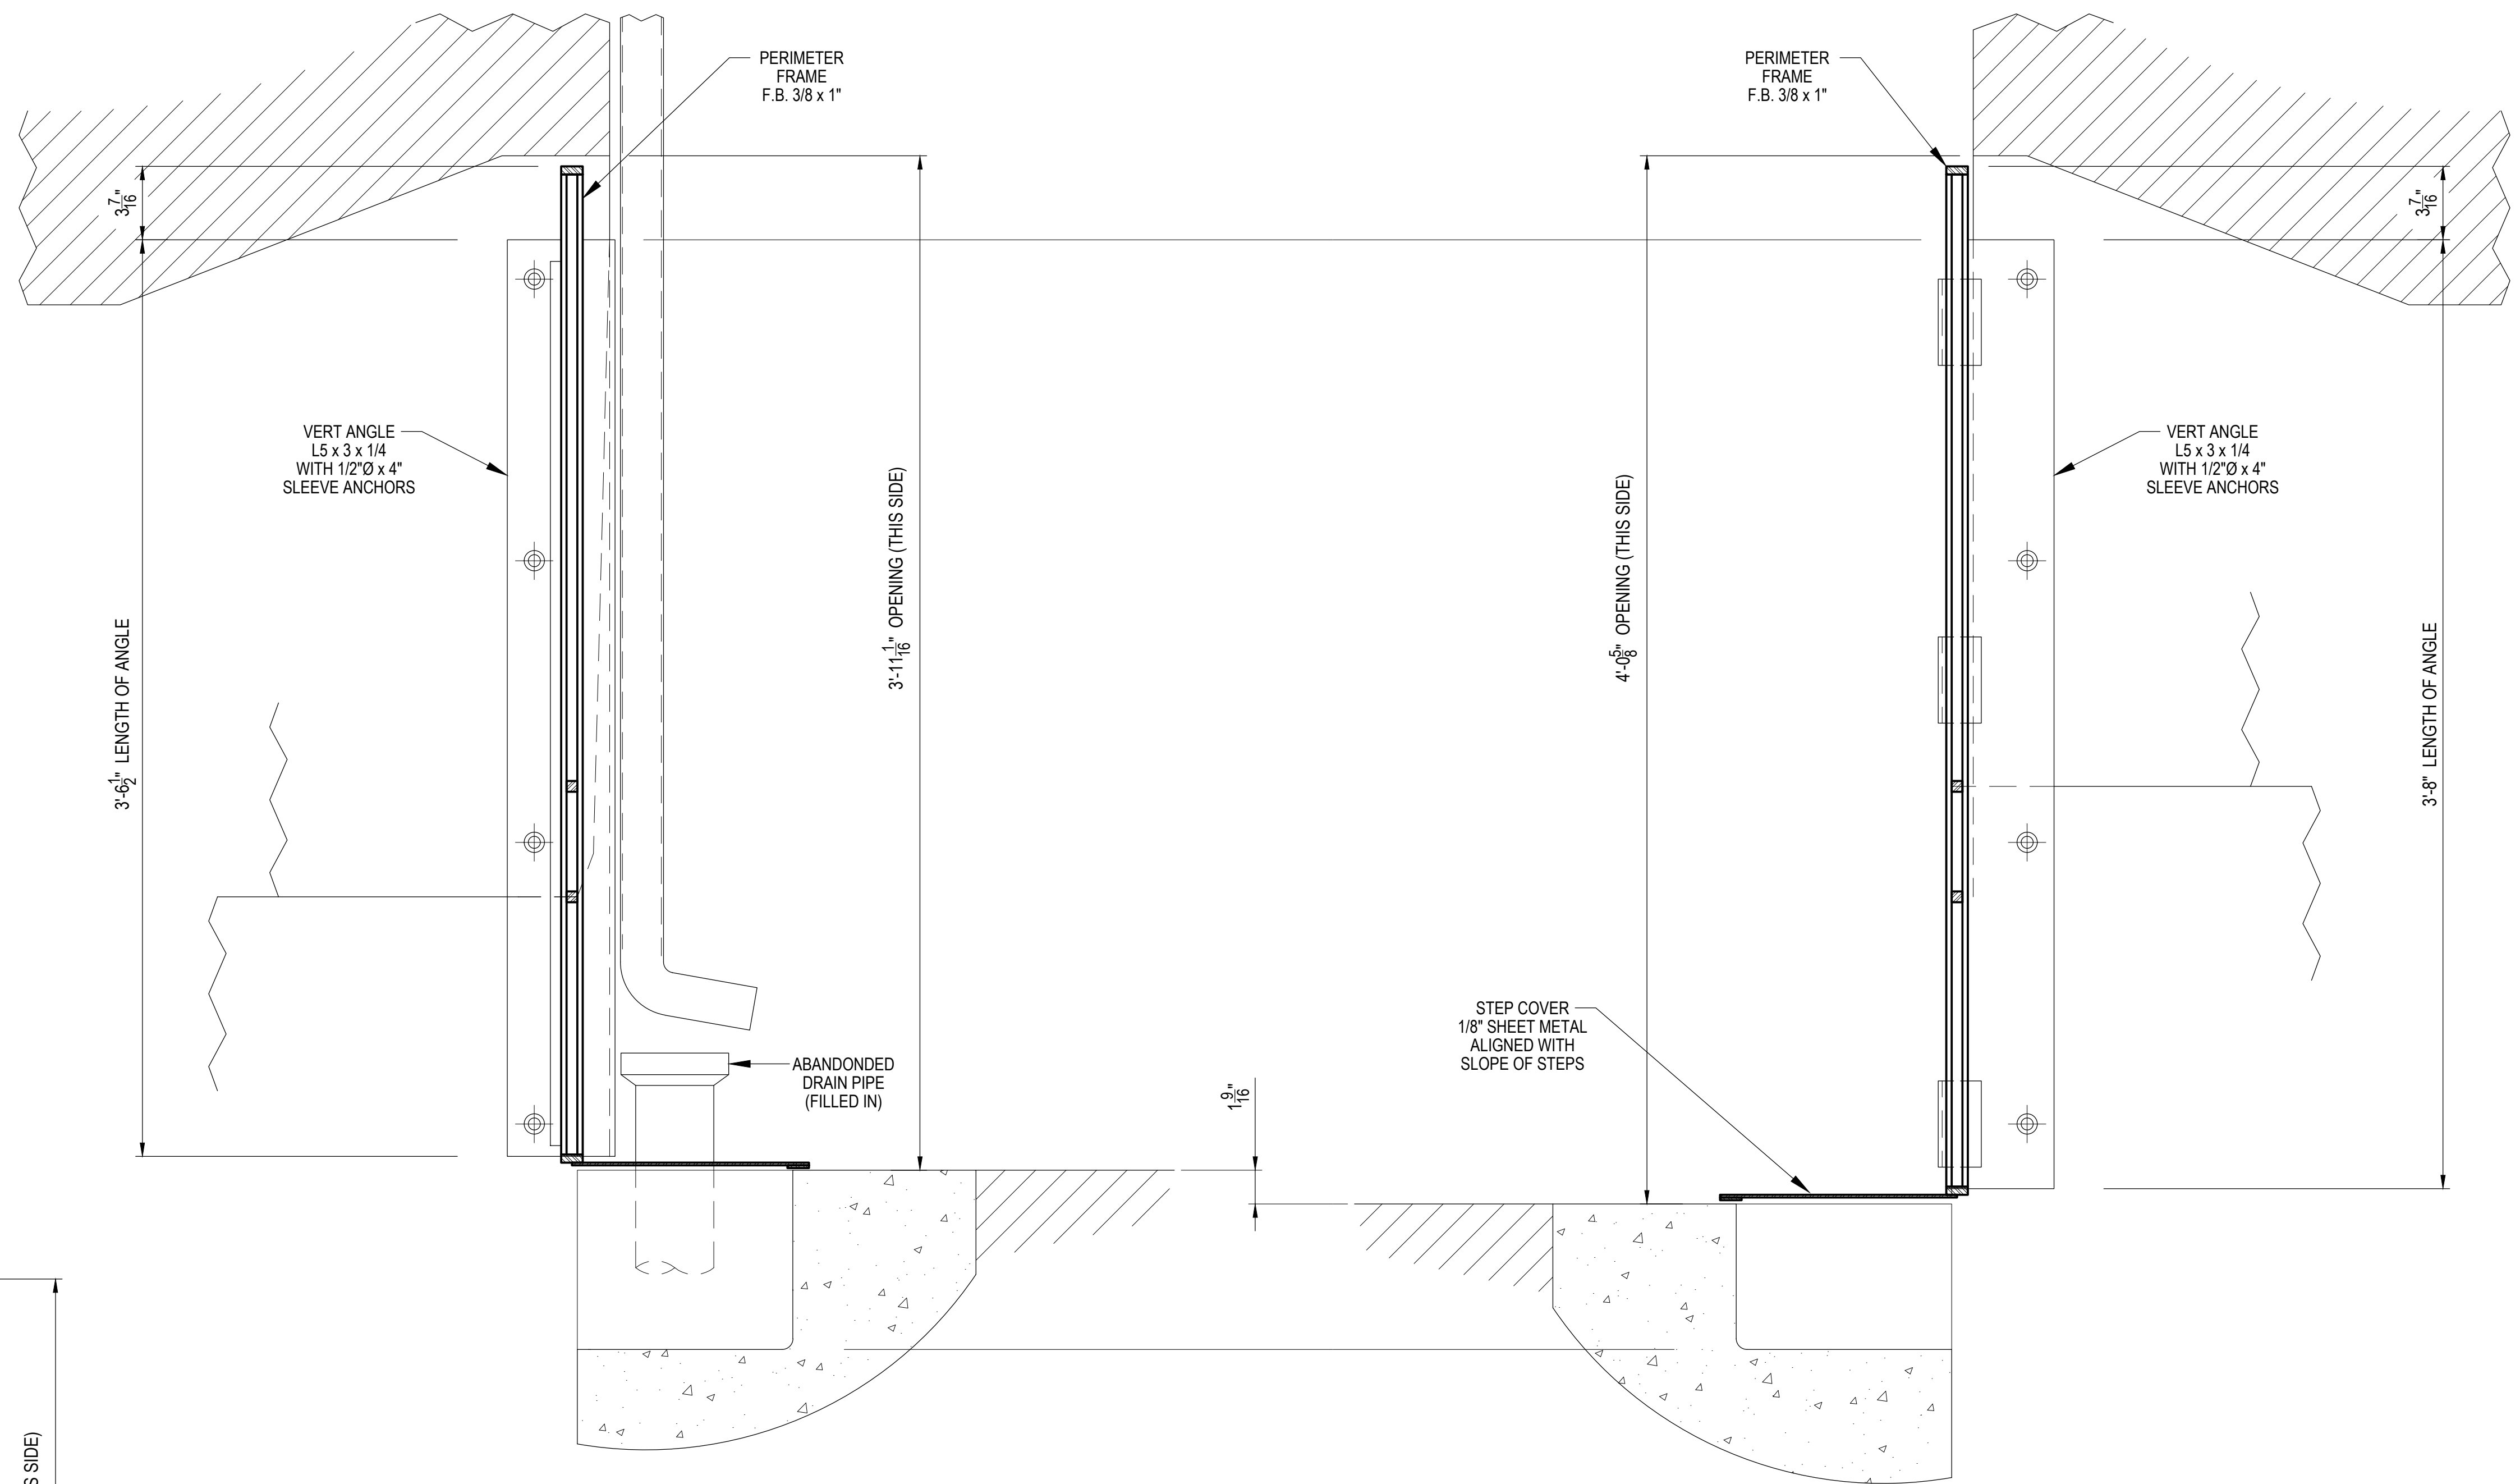

SECTION AT RIGHT

SECTION AT LEFT

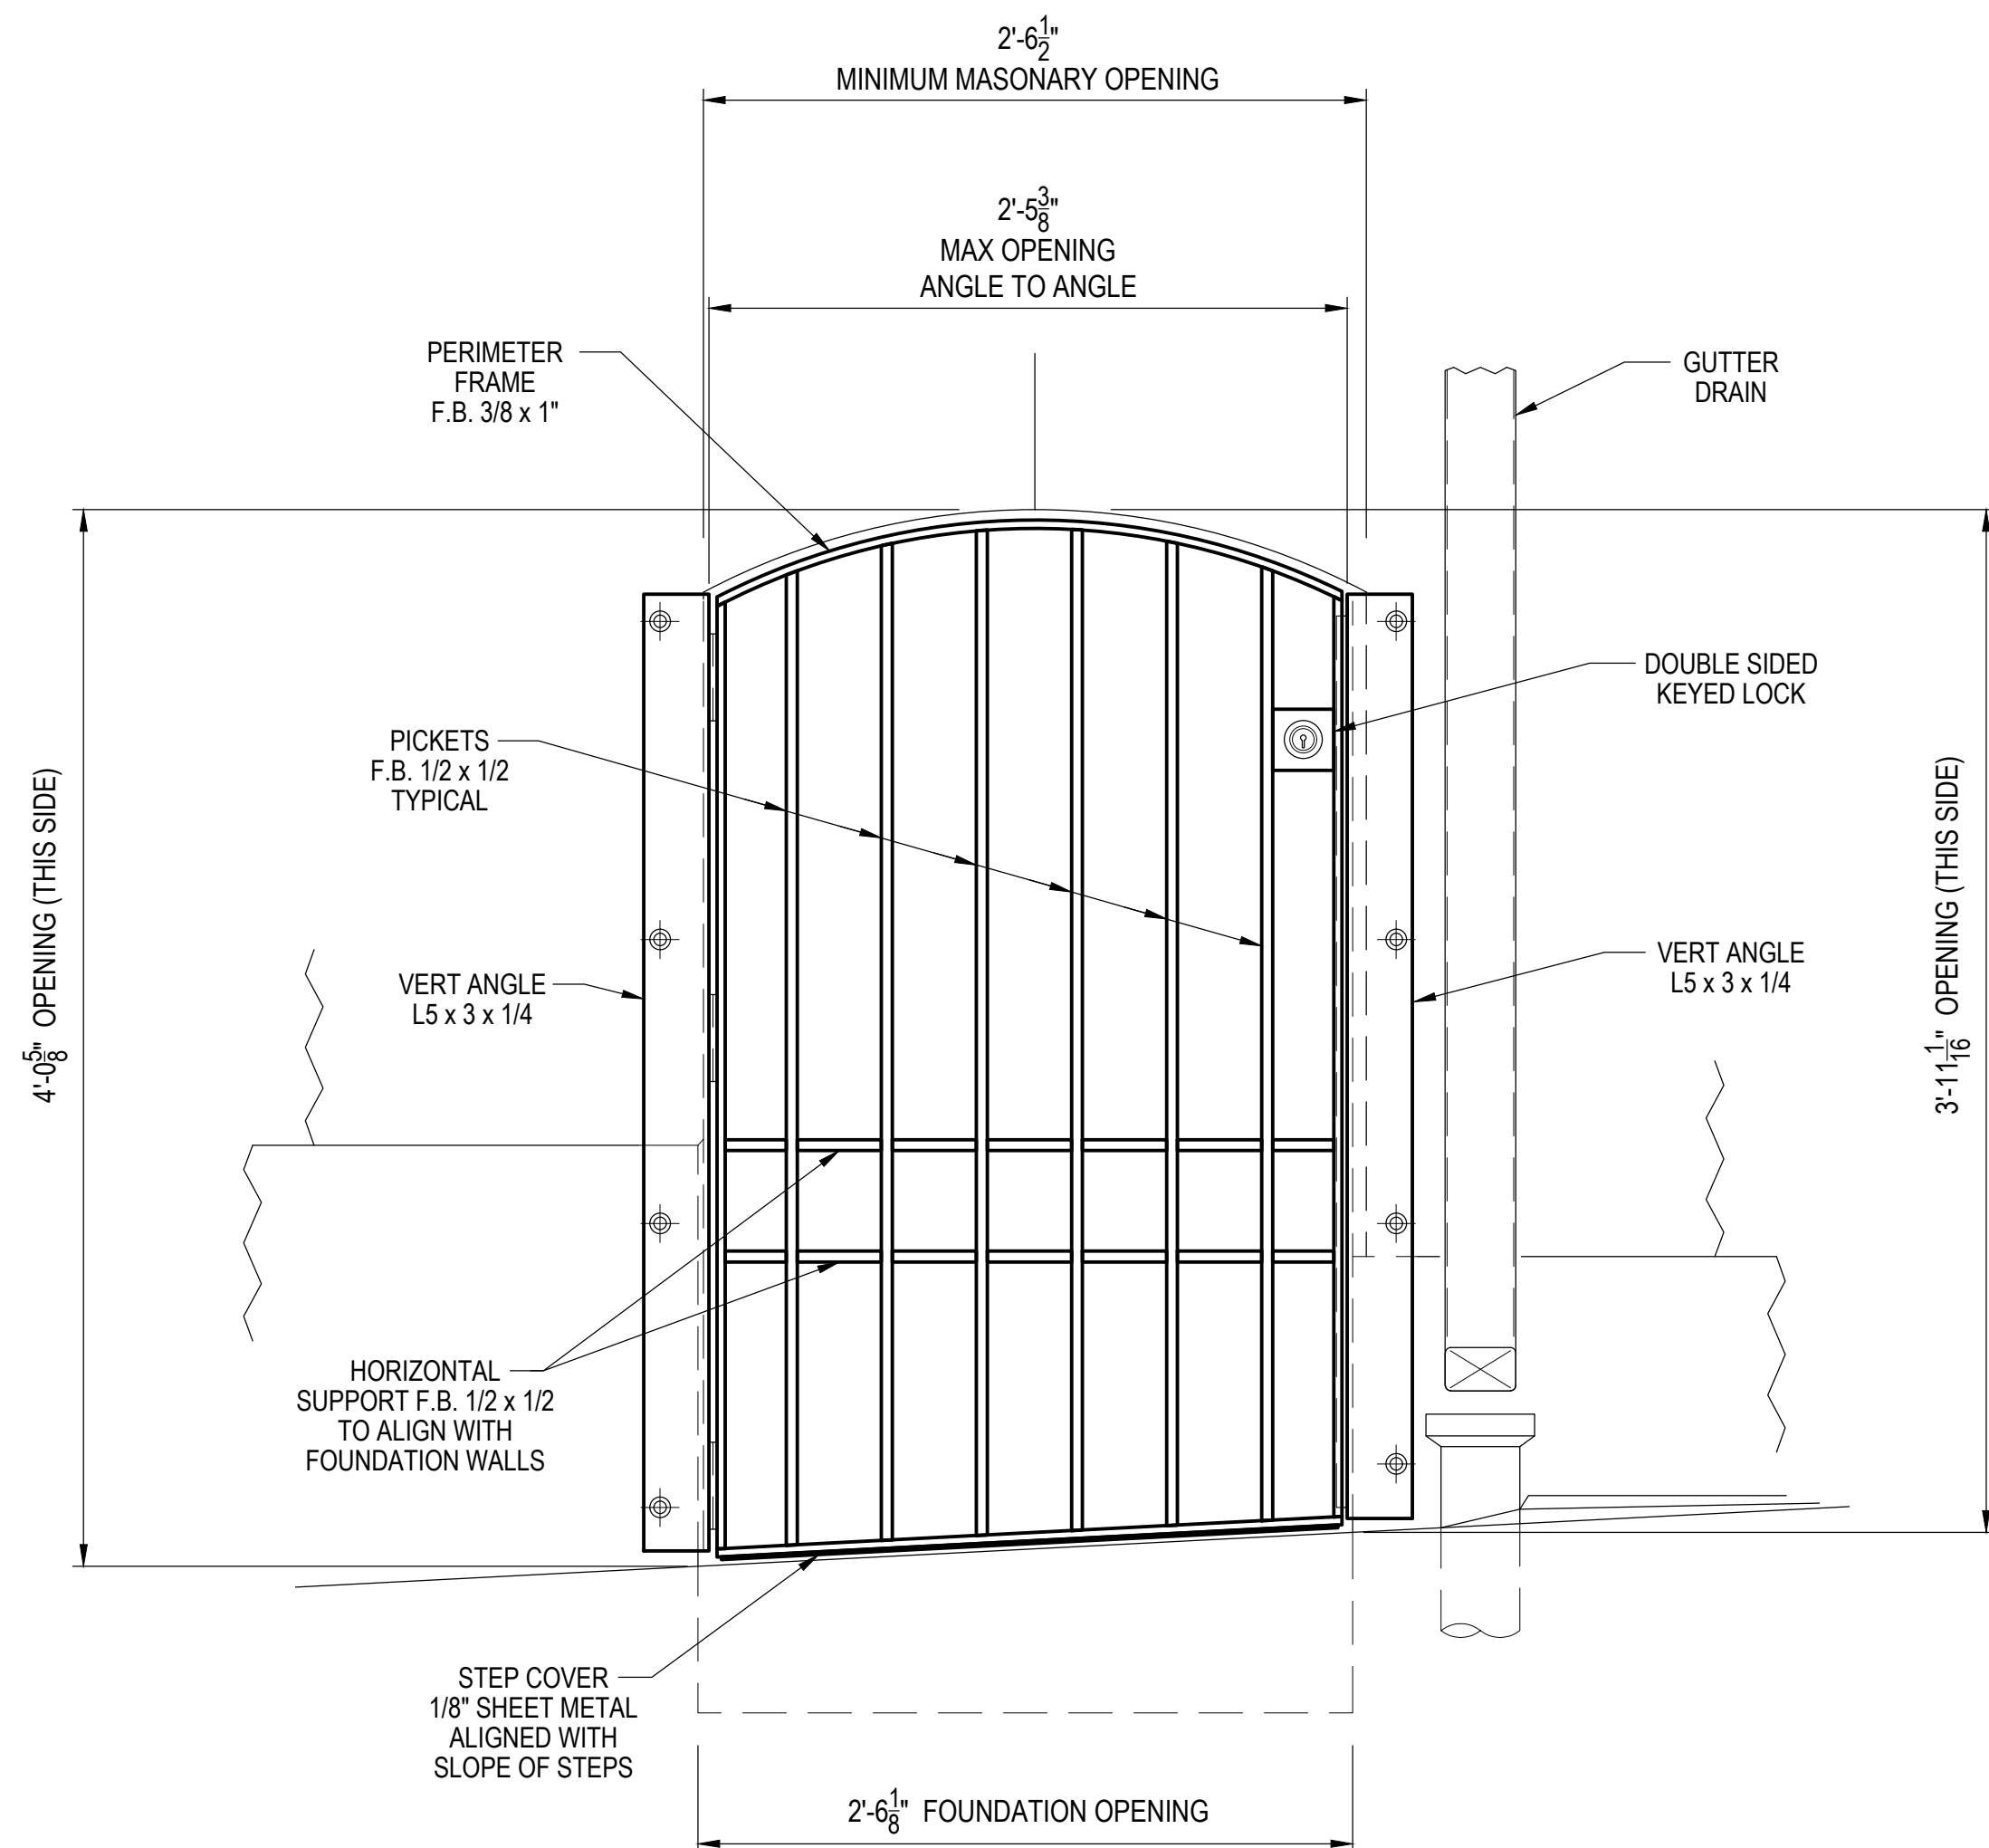

ELEVATION

ANGEL IRON WORKS, CO.

4 RIVER STREET, SOUTH EASTON, MA. 02375 - (508) 294-7718

PROJECT: 44 WINCHESTER ST, BOSTON, MASS.

TITLE: ENTRY GATE

DATE: 7-8-2021 DRAWN: FR CHKD.: JOB No. 2021-43 ITEM No. 01 SK-1 OF 1