


SOUTH HUNTINGTON AVENUE BETTER BIKE LANE

100% Design Proposal Overhead View

Published November 8, 2022


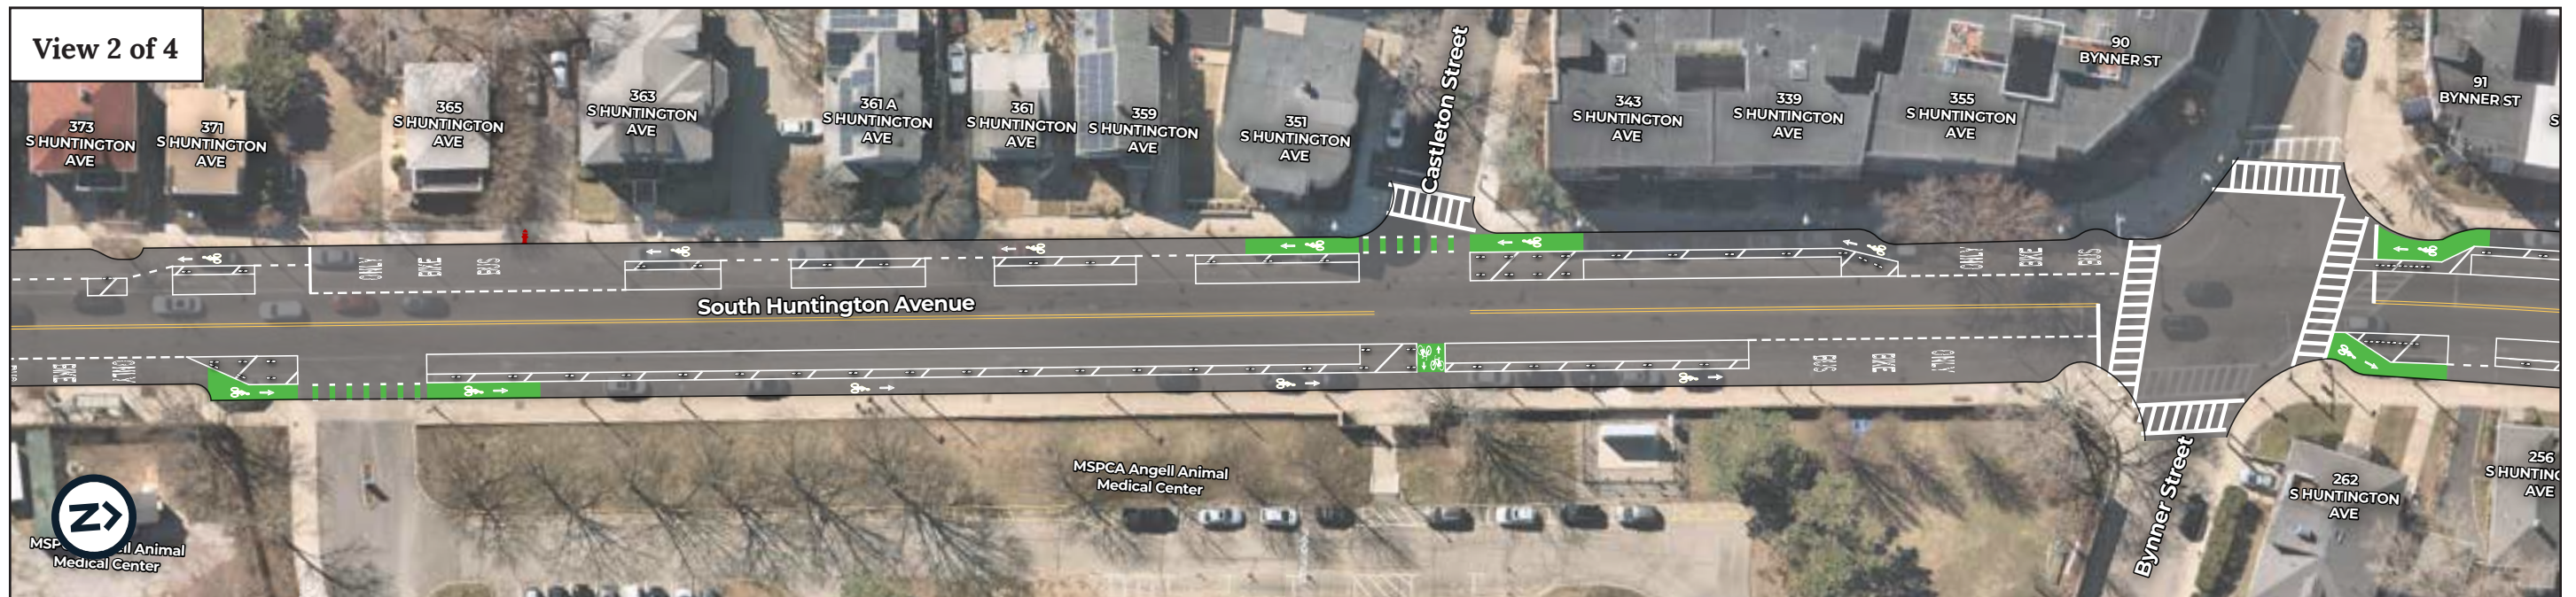


This is a representation of our 100% design plans for South Huntington Avenue between Centre Street and Heath Street. This document is for informational purposes only. It is not drawn to scale and is not meant for construction. Find more information about South Huntington Avenue at: boston.gov/south-huntington

SOUTH HUNTINGTON AVENUE BETTER BIKE LANE

100% Design Proposal Overhead View

Published November 8, 2022

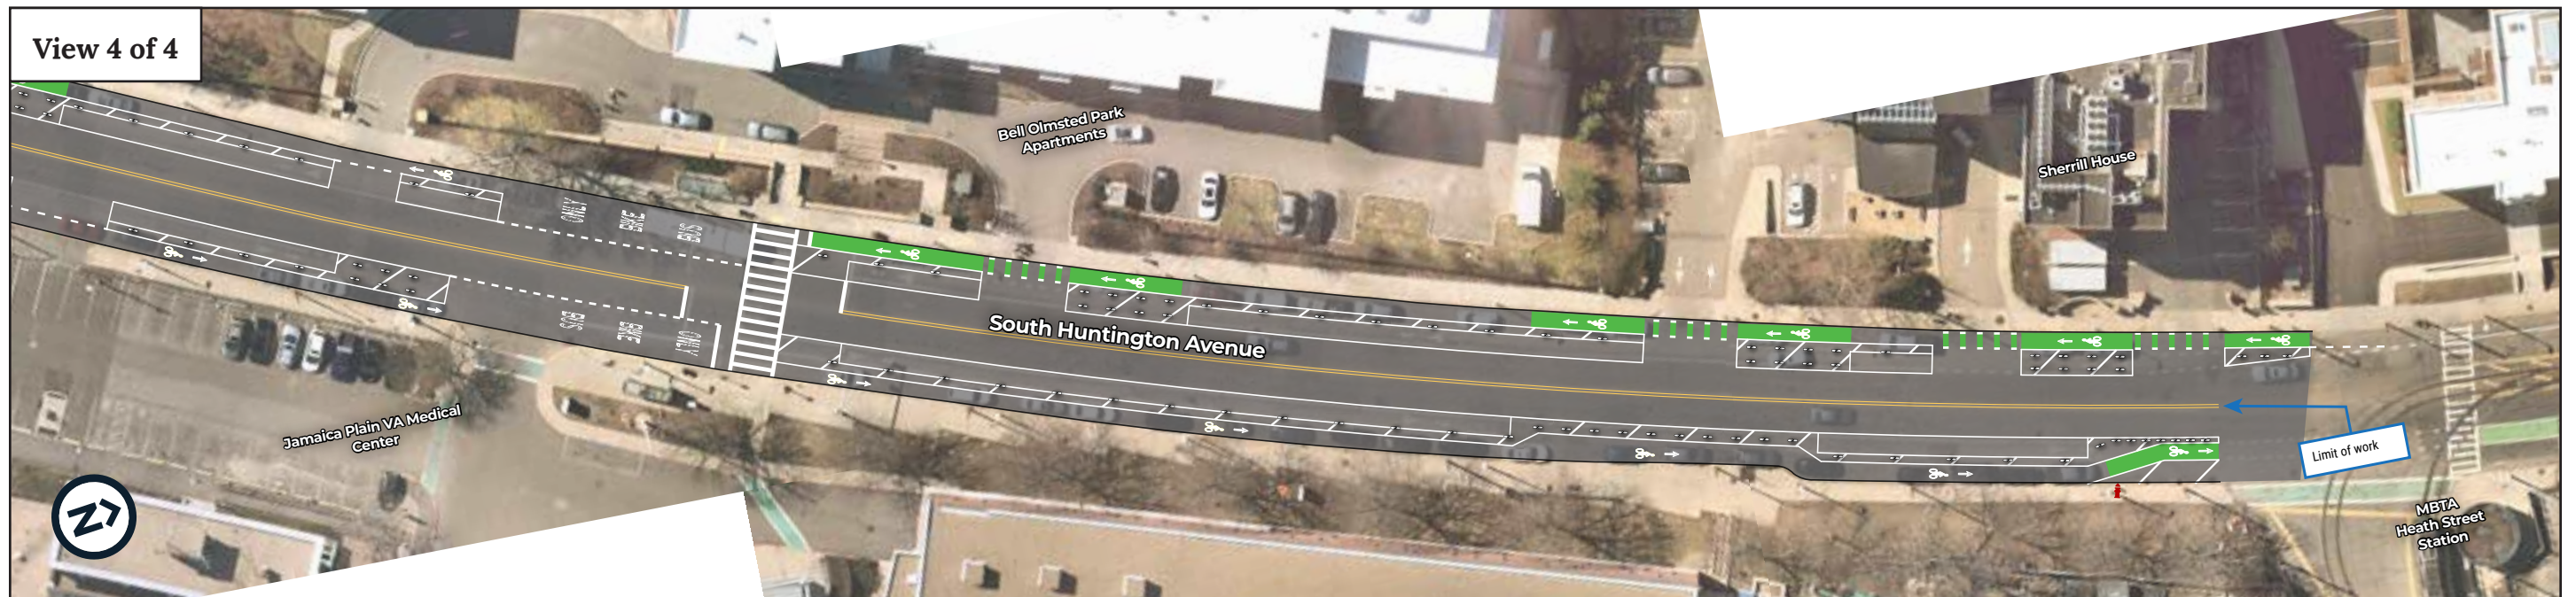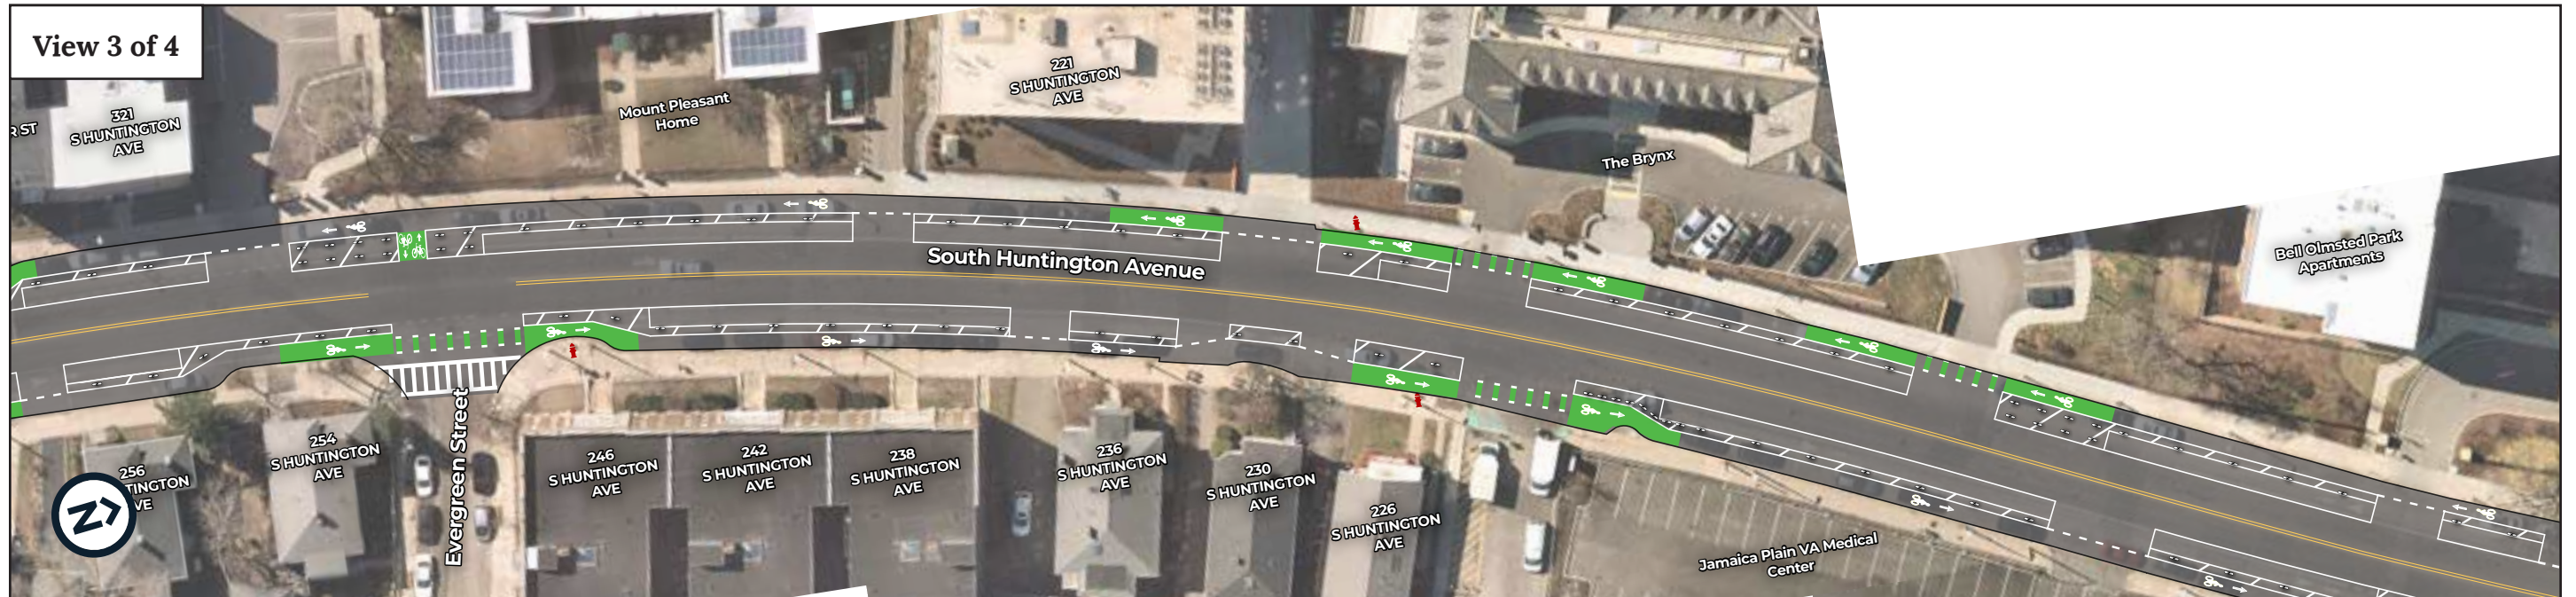

This is a representation of our 100% design plans for South Huntington Avenue between Centre Street and Heath Street. This document is for informational purposes only. It is not drawn to scale and is not meant for construction. Find more information about South Huntington Avenue at: boston.gov/south-huntington