

This document is owned by and the information contained in it is proprietary to Poblocki Sign Company, LLC. By receipt hereof, the holder agrees not to use the information, disclose it to any third party or reproduce this document without the prior written consent of Poblocki Sign Company, LLC. Holder also agrees to immediately return this document upon request by Poblocki Sign Company, LLC.

This document represents only an approximation of material colors specified. Actual product colors may vary from this print or digital image.

**Project**

**566 Columbus**

Boston, MA

Scale: 1-1/2"=1'-0", as noted

Original Page Size: 11" x 17"

**Notes**

**Revisions**

REV	DESCRIPTION	BY	DATE

Rep.: Elena Berry

Drawn By: Emmett Burson Orig. Date: 10/18/22

Sign Loc. No.

**FAM-01**

Sign Concept


Sign. Type

**00000**

OPP - Project - Job No.

**CO1**

Sheet

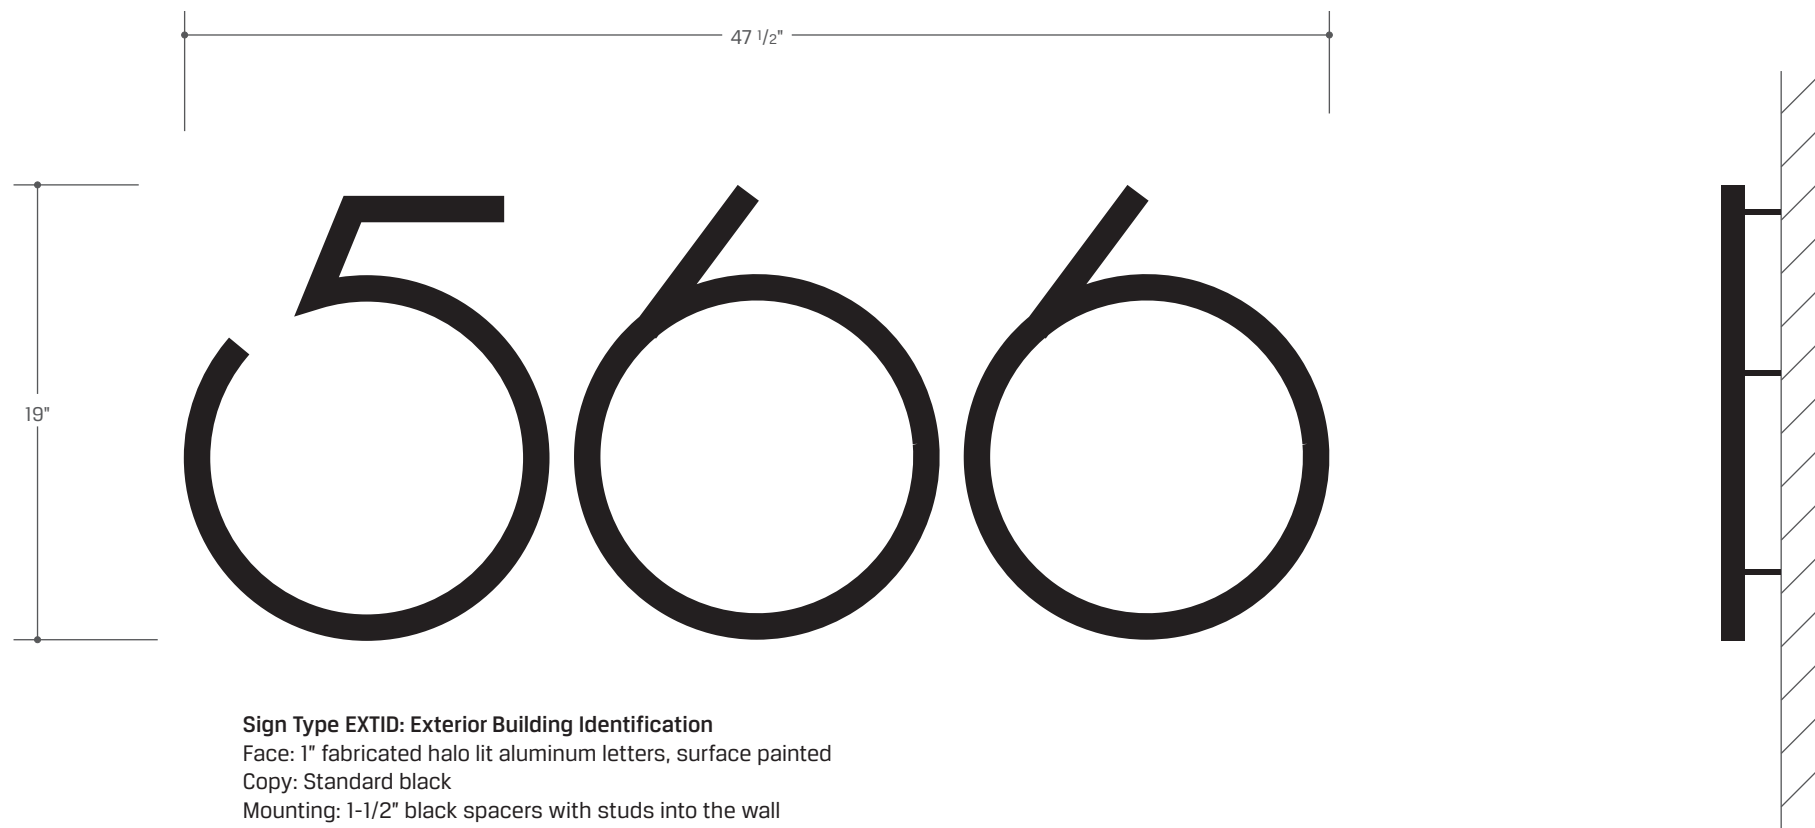

**Sign Type EXTID: Exterior Building Identification**  
Face: 1" fabricated halo lit aluminum letters, surface painted  
Copy: Standard black  
Mounting: 1-1/2" black spacers with studs into the wall



Daytime Rendering  
Scale: 1/8" = 1'-0"



Nighttime Rendering  
Scale: 1/8" = 1'-0"