


DATE	REV.	DESCRIPTION	AUTHOR
01/18/2023			

EXISTING CONDITIONS

ROOF DECK FENCE


103 Myrtle Street,
Boston, MA 02114

A2.1

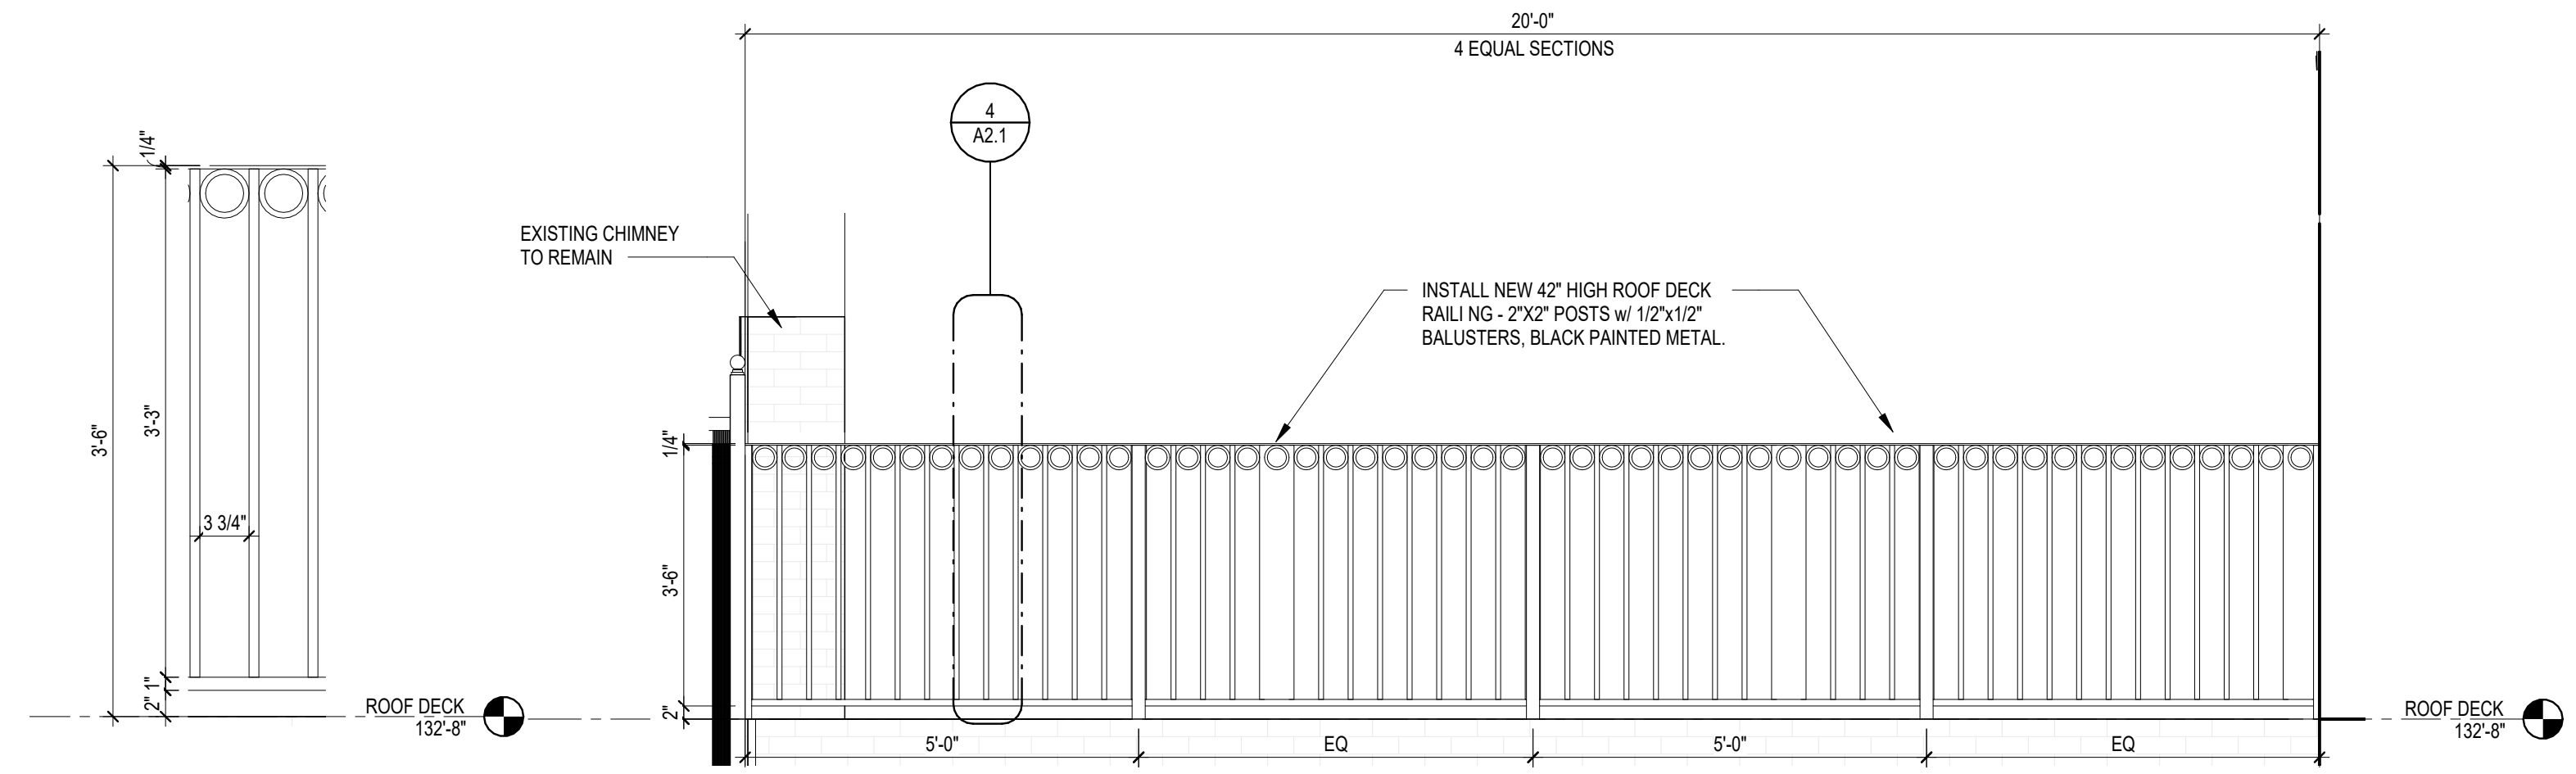


4 DECK RAILING ELEVATION - DETAIL
1" = 1'-0"

2 DECK RAILING ELEVATION
1/2" = 1'-0"

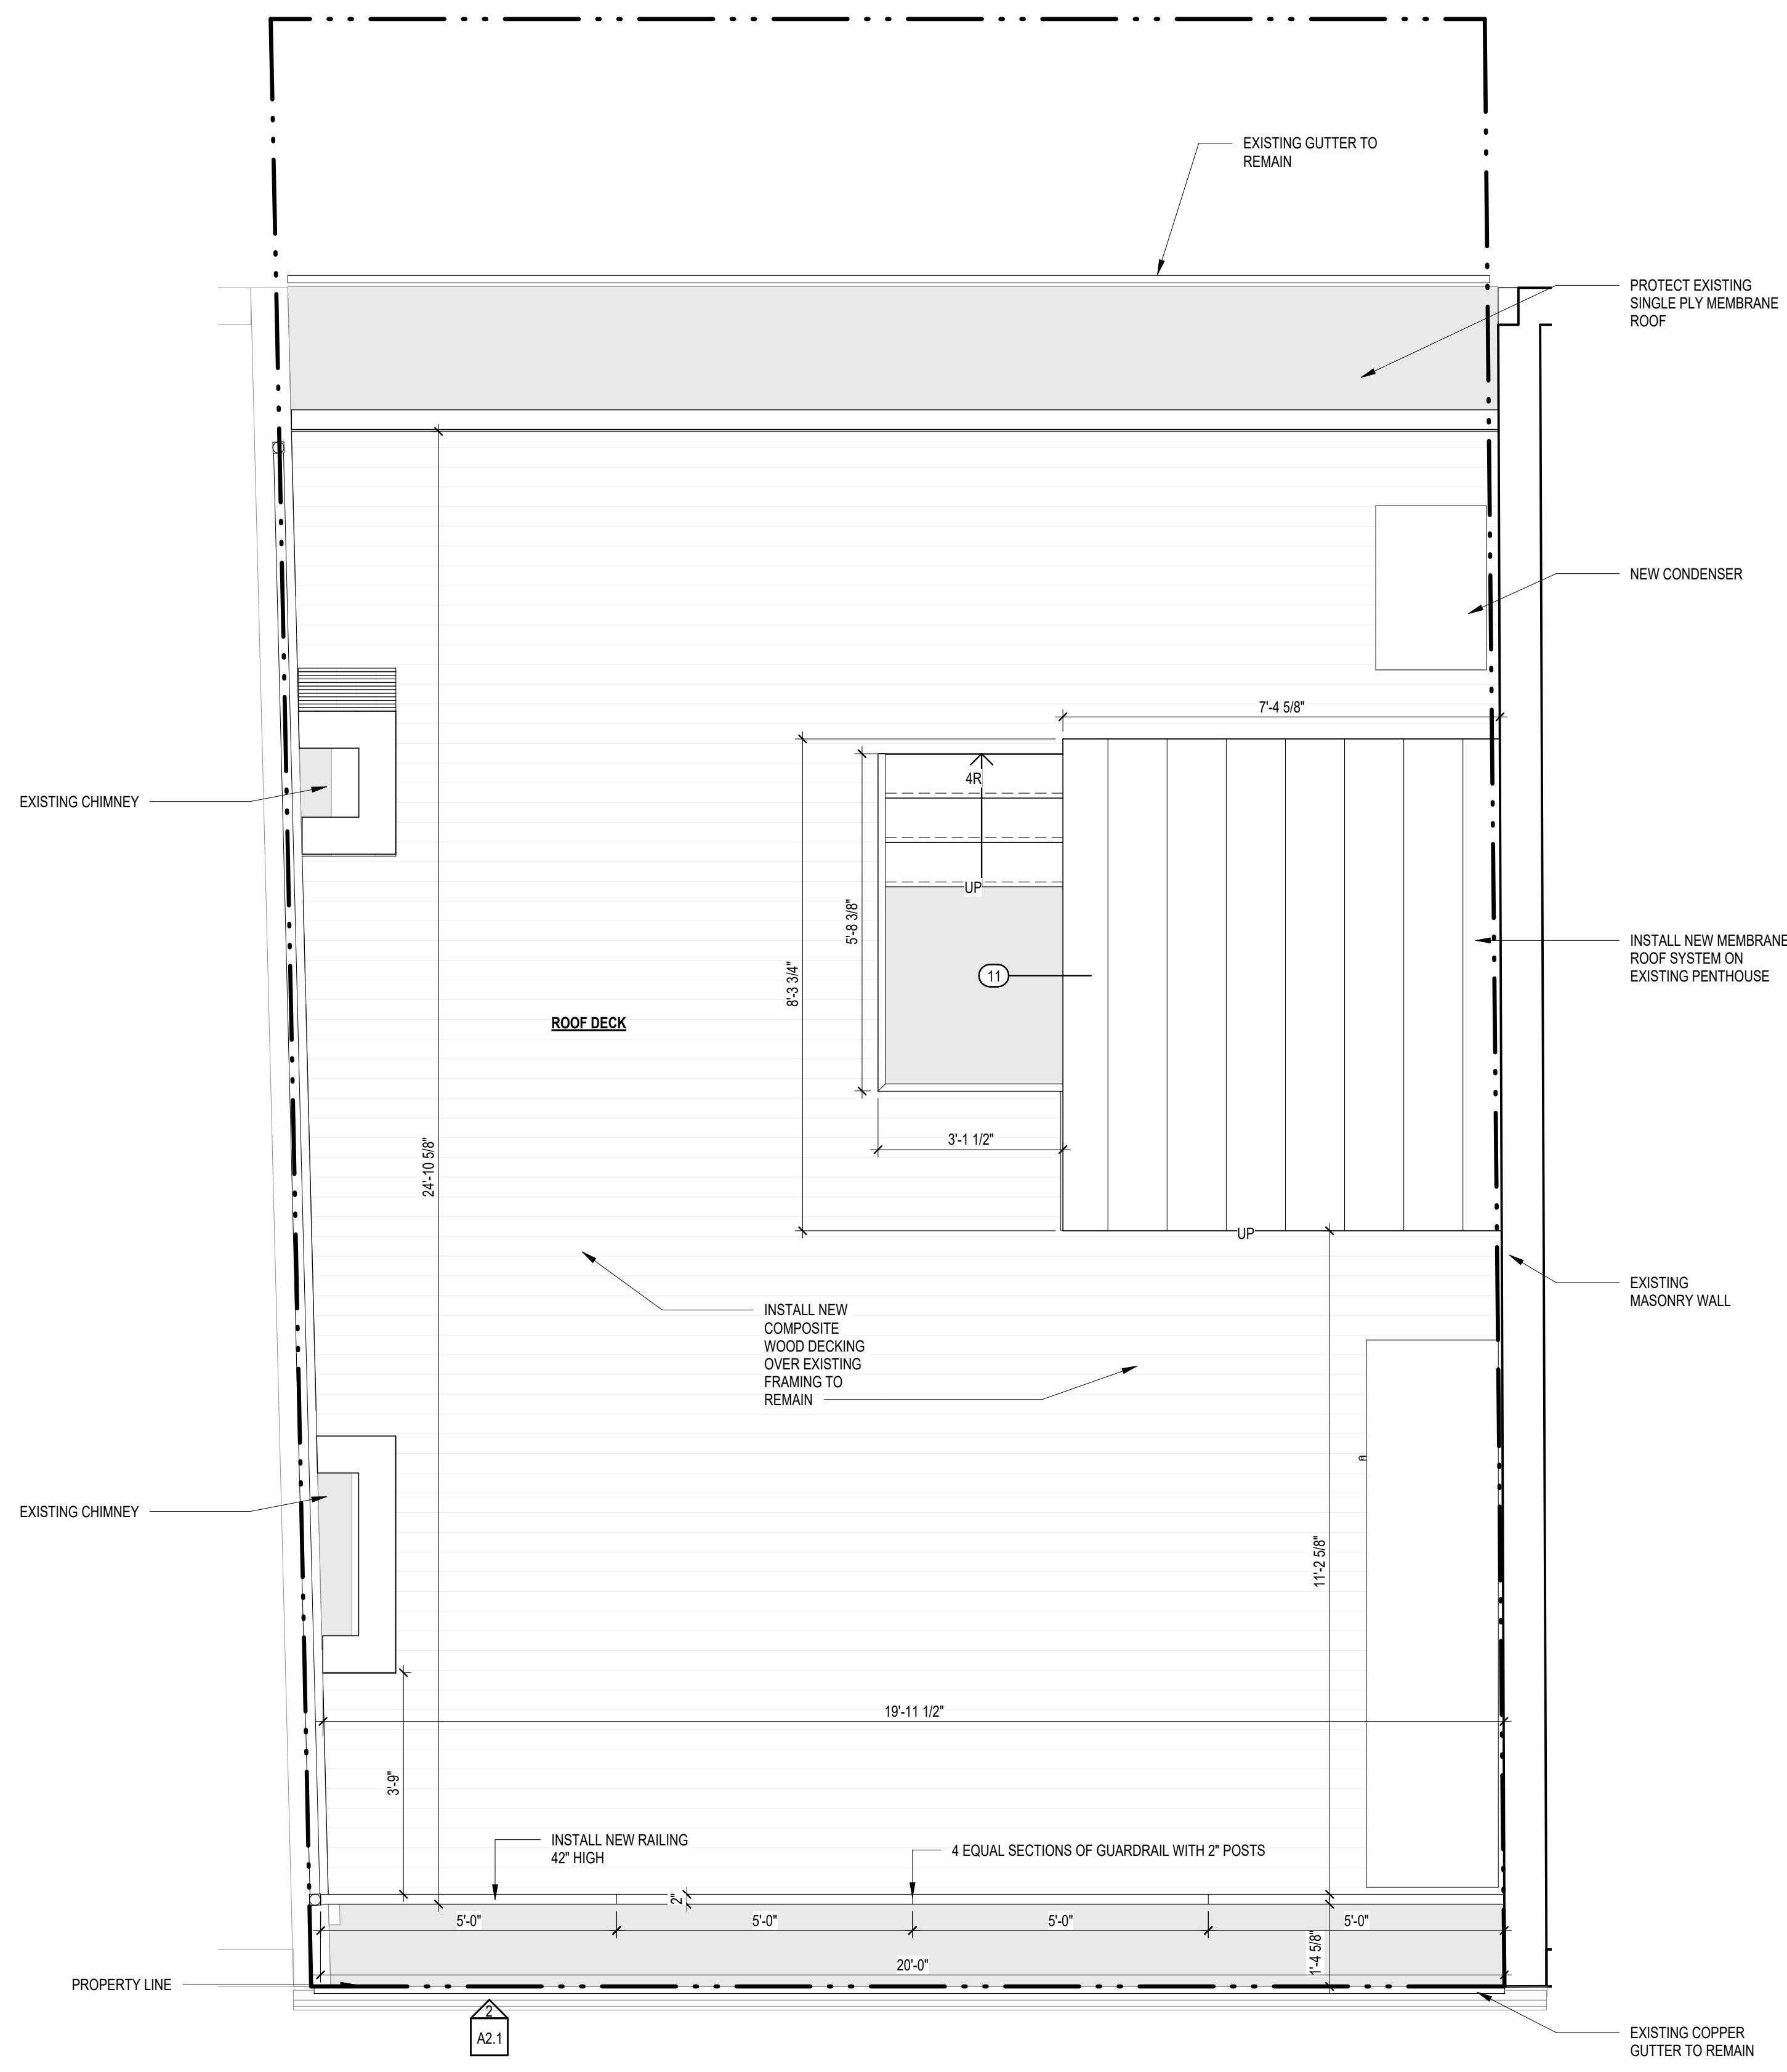

3 ROOF PLAN PROPOSED
1/2" = 1'-0"

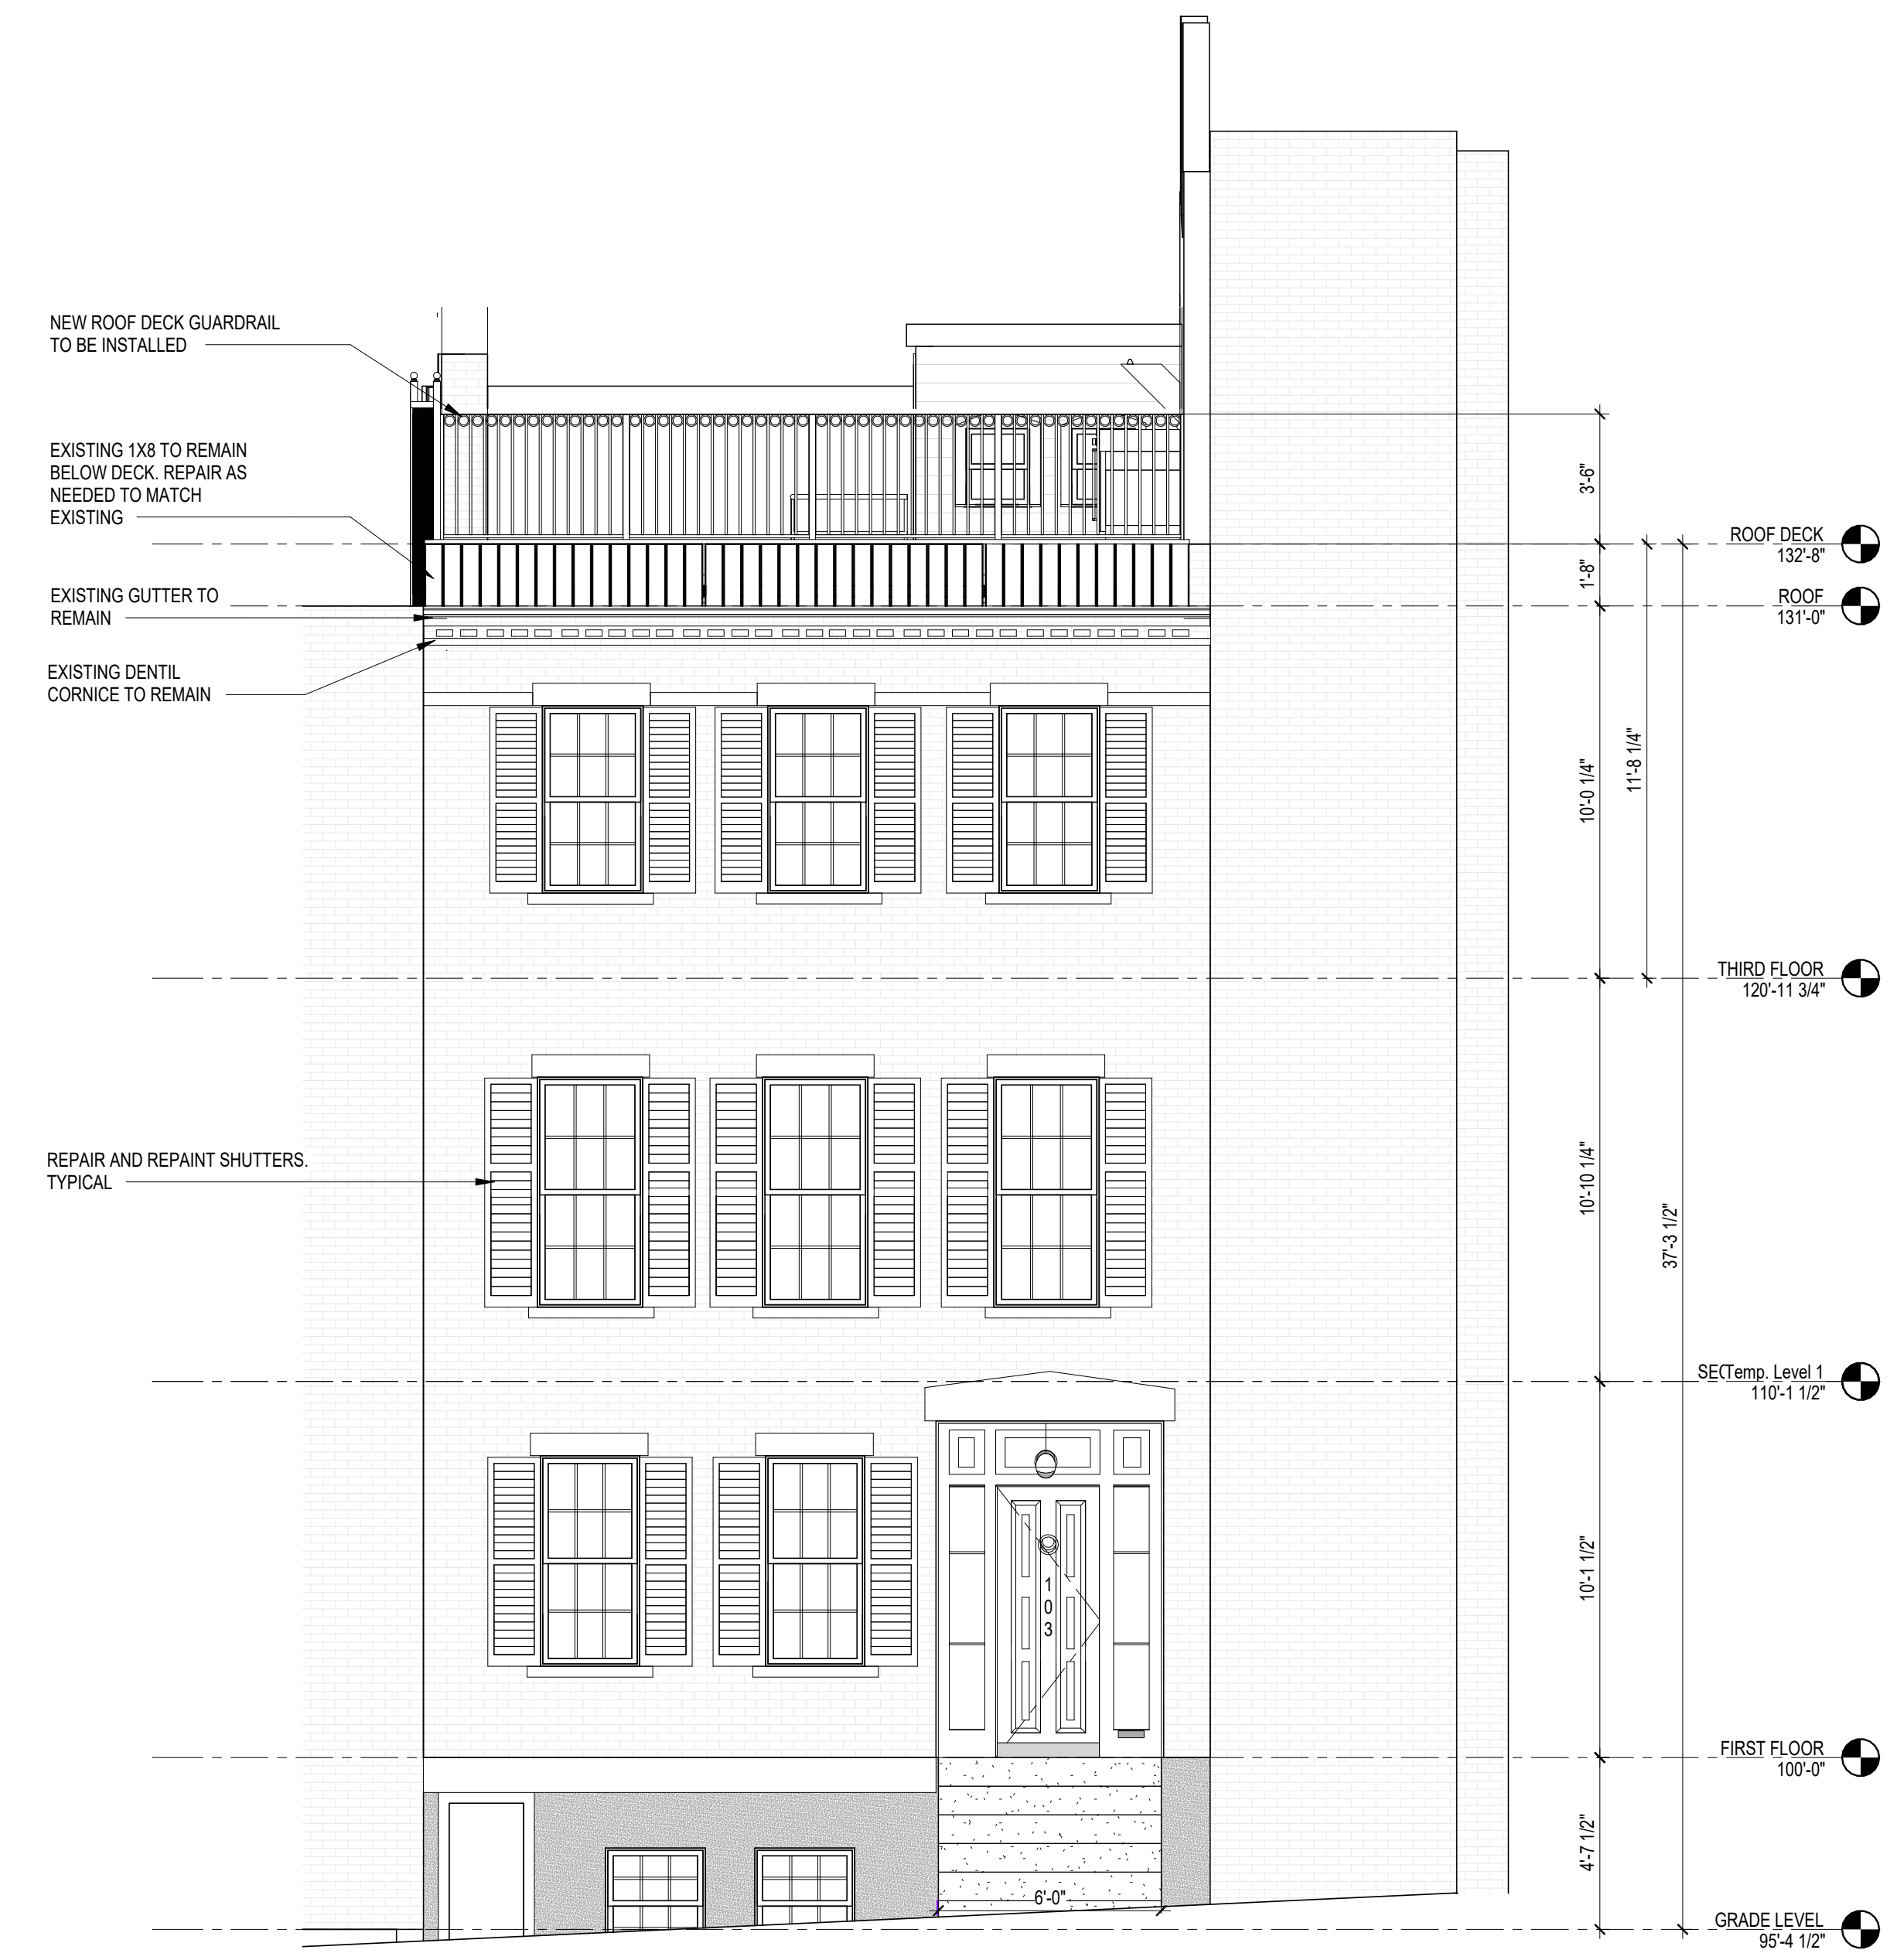

1 SOUTH PROPOSED
1/4" = 1'-0"