




NO PARKING  
P







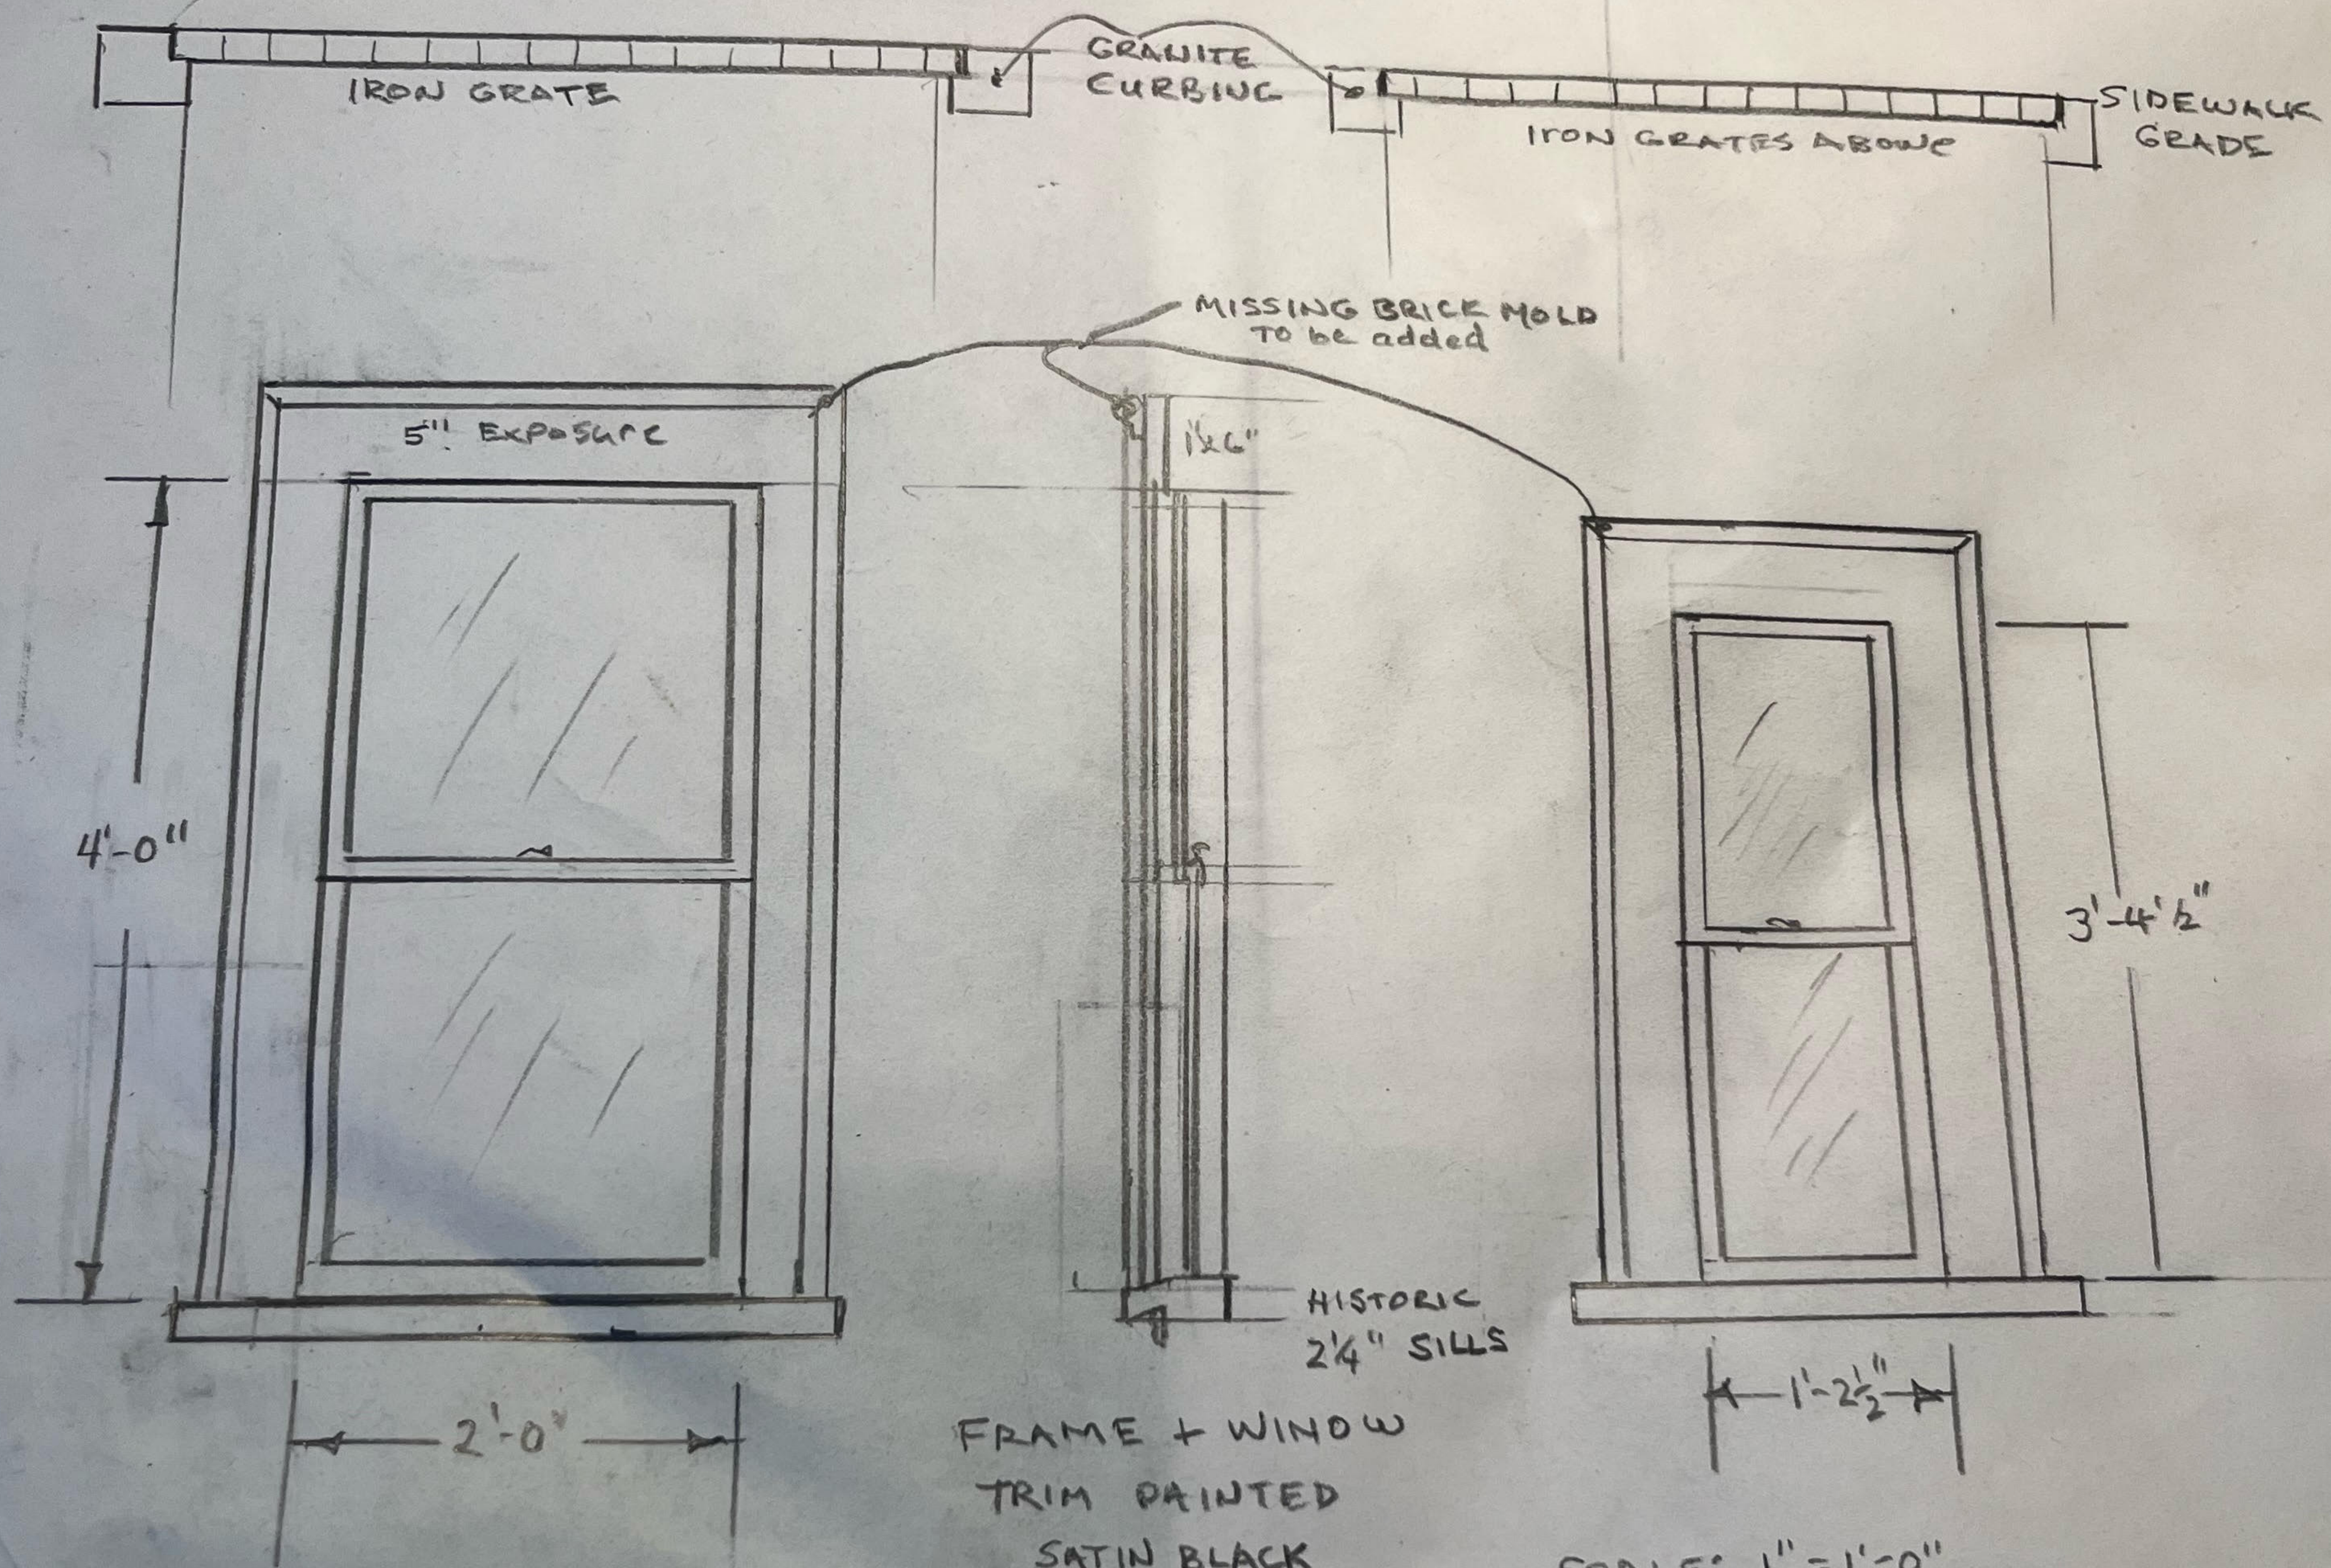

FRAME + WINDOW  
TRIM PAINTED  
SATIN BLACK

SCALE: 1" = 1'-0"  
47 W. CEDAR ST.  
2-BASEMENT WINDOW WELLS