

**83 MYRTLE STREET  
BOSTON, MA**

STAMP:

DRAWING NAME:

FRONT DOOR  
LANTERN


SCALE:

1/2" = 1'-0"




SHEET NUMBER:


**A400**

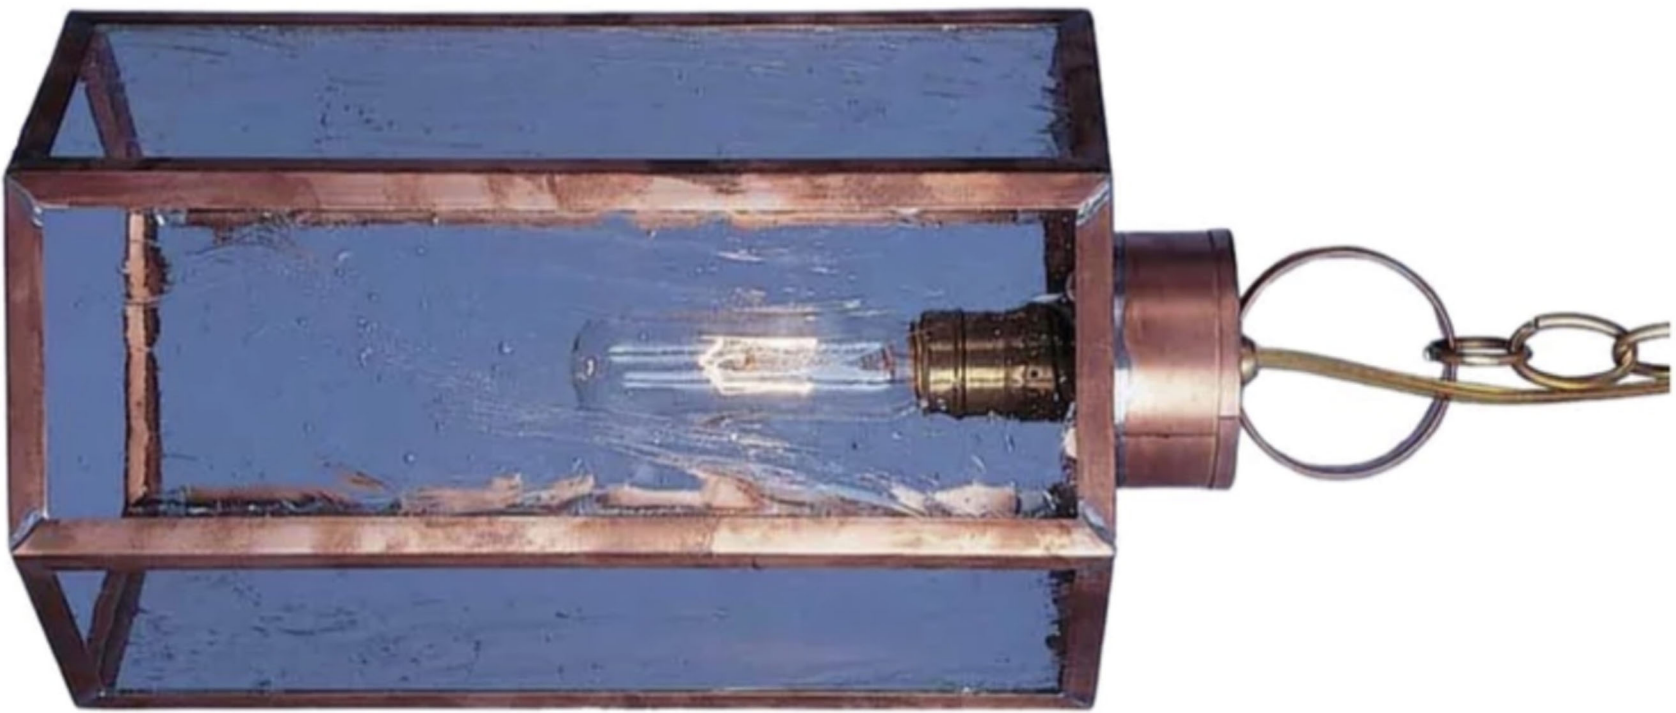

**D** Authentic Designs - Hanging Lantern SM-LI-20-H  
NTS

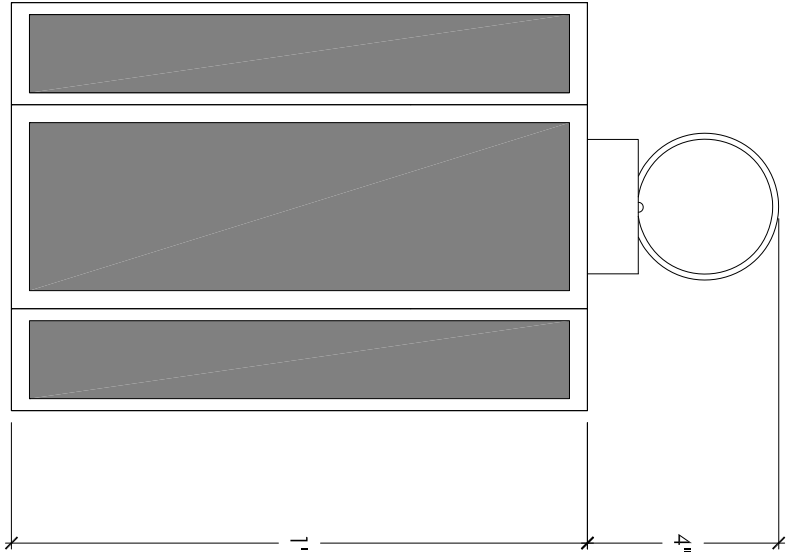

**B** FRONT DOOR LANTERN  
3" = 1'-0"

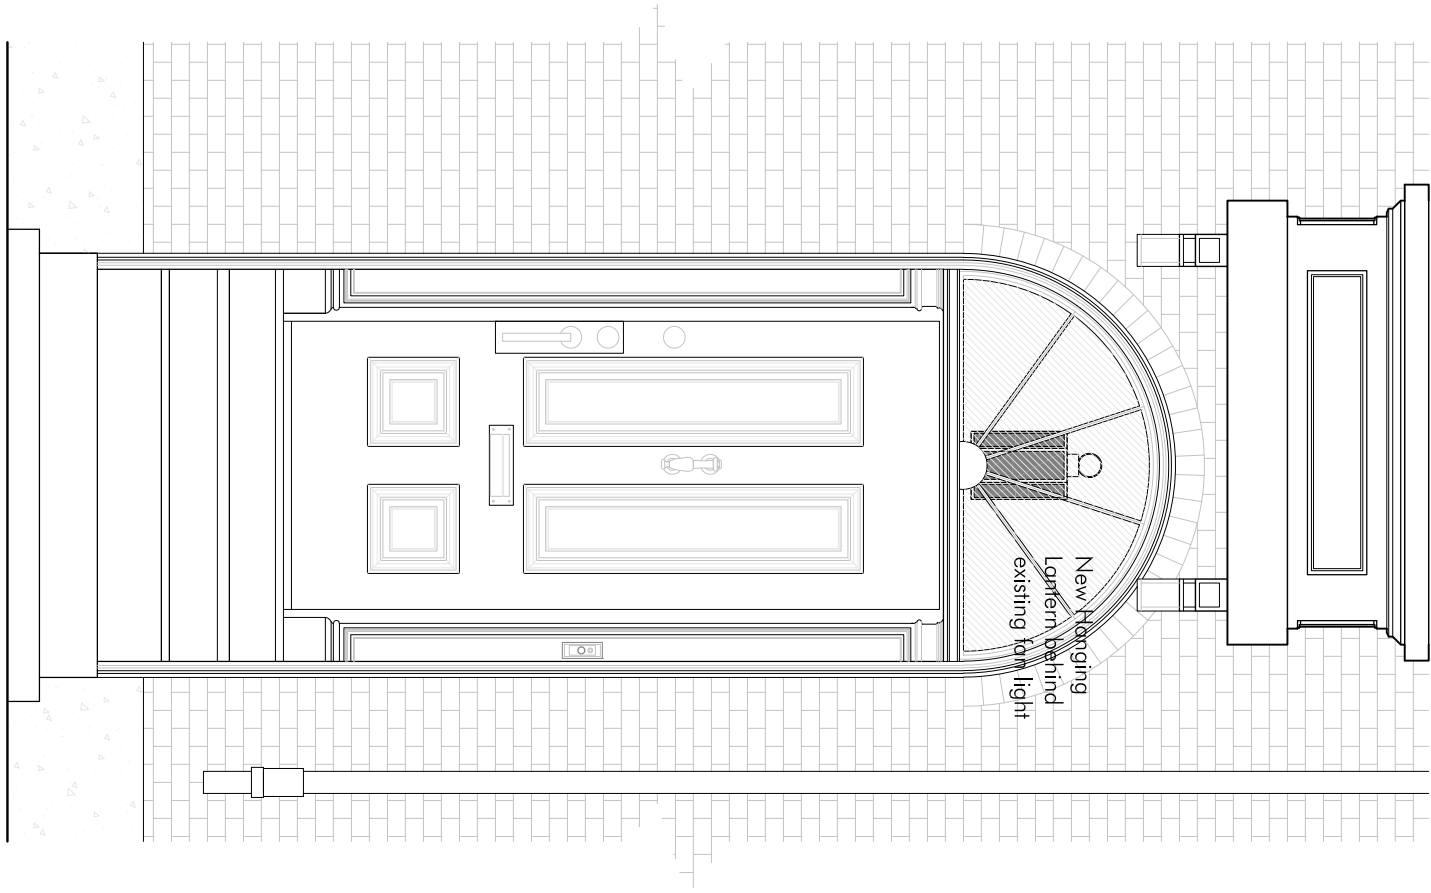

**A** FRONT DOOR ELEVATION  
1/2" = 1'-0"