

Boylston Bollard Project

Crash scene - Apple store
Hingham, MA.





Current Site Condition



Speedy

cannabis dispensary

NR

827

ONE WAY




WATCH FOR TURNING VEHICLES ON WALK SIGNAL

MATTRESS FIRM

5



McCue Layout & Product

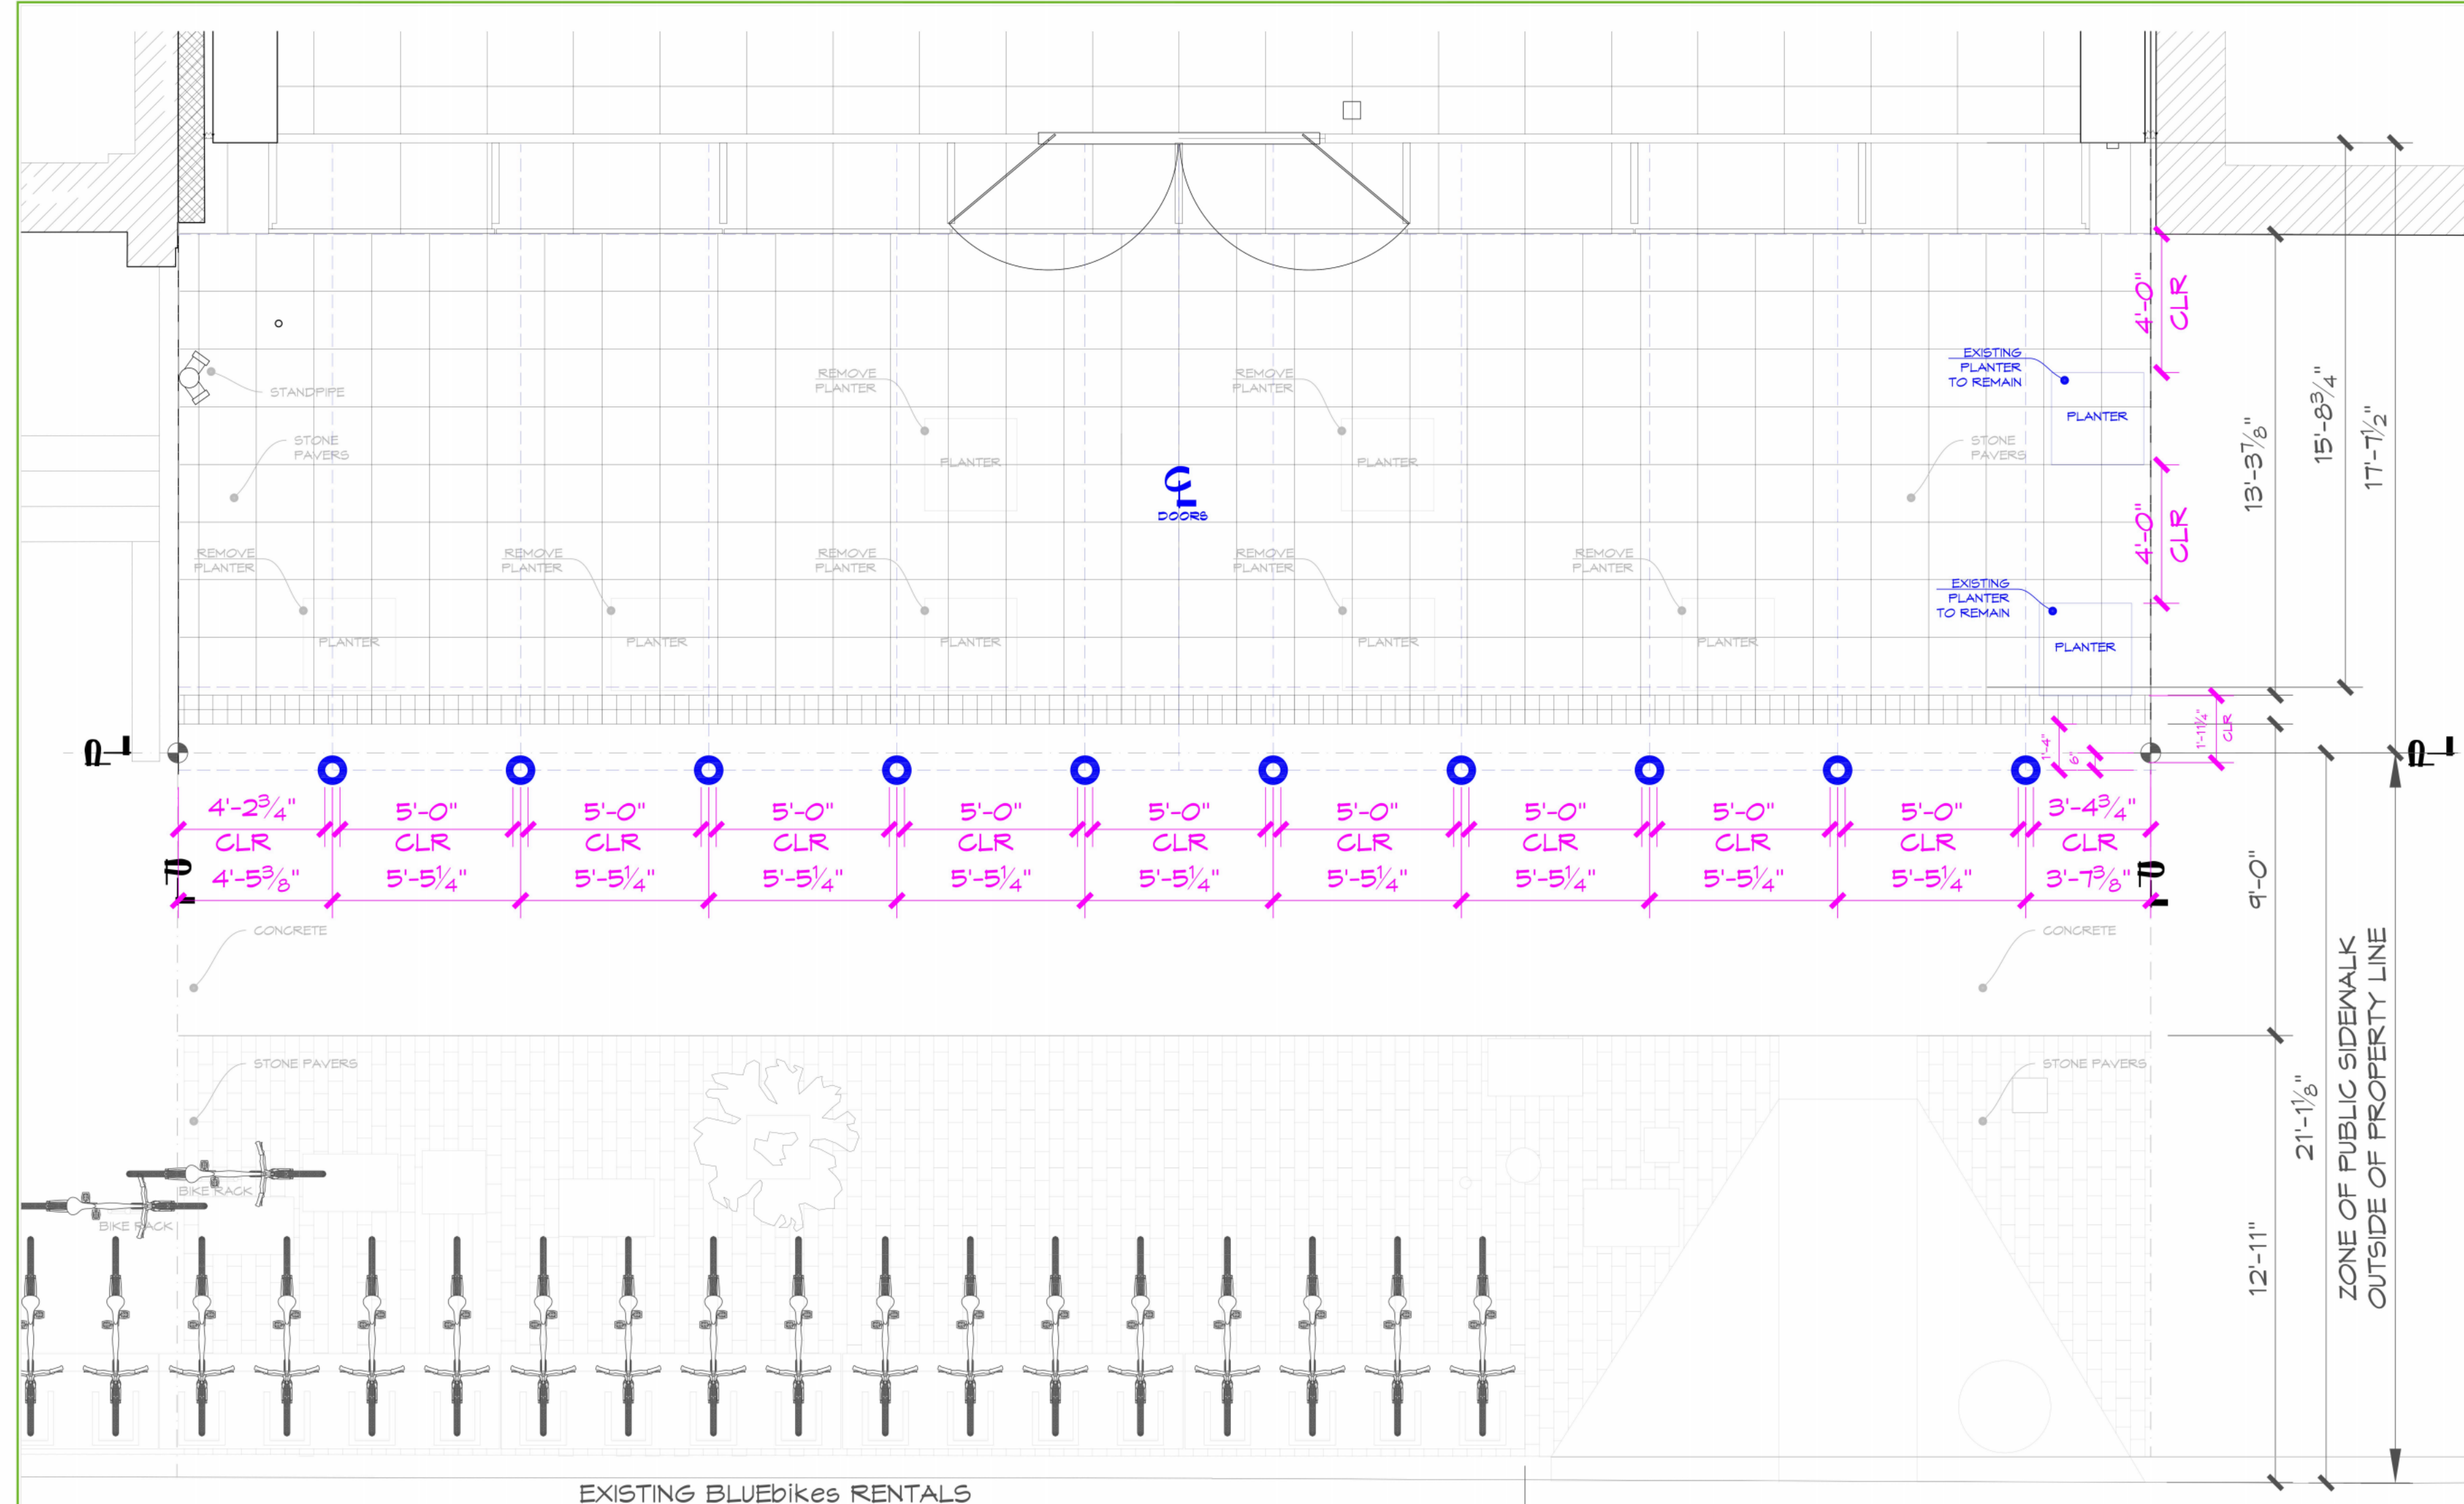


McCue Print

Notes

Key

Legend	
1	ASTM F3016 Bollards
2	ASTM F3016 Removable Bollards

Revision Details	
Rev. 3	Date 3/22/2023, Drawn/Checked
Customer/Site	
APPLE-BOYLSTON ST 815 Boylston St, Boston, MA	
Title	
Total Asset Protection Layout	
Drawing No.	Rev. Drawn Dwg Size Scale
3	3 G. ABBAM E1 1/8"=1'-0"

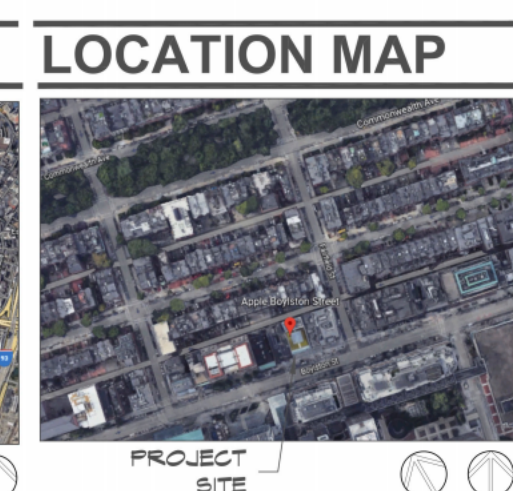

BOYLSTON STREET

Apple reserves the right to make revisions to approved plan based upon field conditions.

APPROVALS

Apple: Dan Novak

Date: _____

LL: _____

Date: _____

PROJECT LOCATION

Address: APPLE
Boylston Place
815 Boylston St
Boston, MA
B-8-120a



McCue
Corporation

33 Centennial Drive
Prosbury, MA 01960 USA
Tel: 1-800-800-8503
Fax: 1-978-741-2342
Email: www.mccueprint@mccuecorp.com
www.mccue.com


CrashCore Bollard S20

ASTM F3016 20mph Crash-Tested Safety Bollards

The CrashCore Bollard S20 is a crash-tested safe solution, meaning that we've actually crashed into it at a 3rd party testing lab with a 5,000lb vehicle (pickup truck) traveling at 20mph. It's more than just a strong bollard — it's a complete safety solution. The CrashCore Bollard S20 is super easy-to-install, has endless cover designs, and keeps your people safe. Get the peace of mind that your people are safe with CrashCore.

[SEE THE CRASHCORE FAMILY](#)

[REQUEST A QUOTE](#)

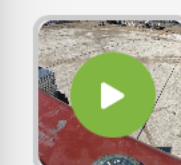

Renderings





ONE WAY



WATCH FOR TURNING VEHICLES ON WALK SIGNAL

