



Existing




Proposed



1.5"

- Externally Illuminated Wall Sign**
Scale: 1" = 1'-0"
- EXISTING SIGN - REMOVE AND REWORK
 - 1.50" Thick 18lb Signfoam Background
 - Incised (Carved) Graphics
 - Paint Background Black
 - Paint Infill Graphics Metallic Gold
 - Paint Border Metallic Gold
 - 1.50" Welded Aluminum Angle Frame Behind Sign Panel

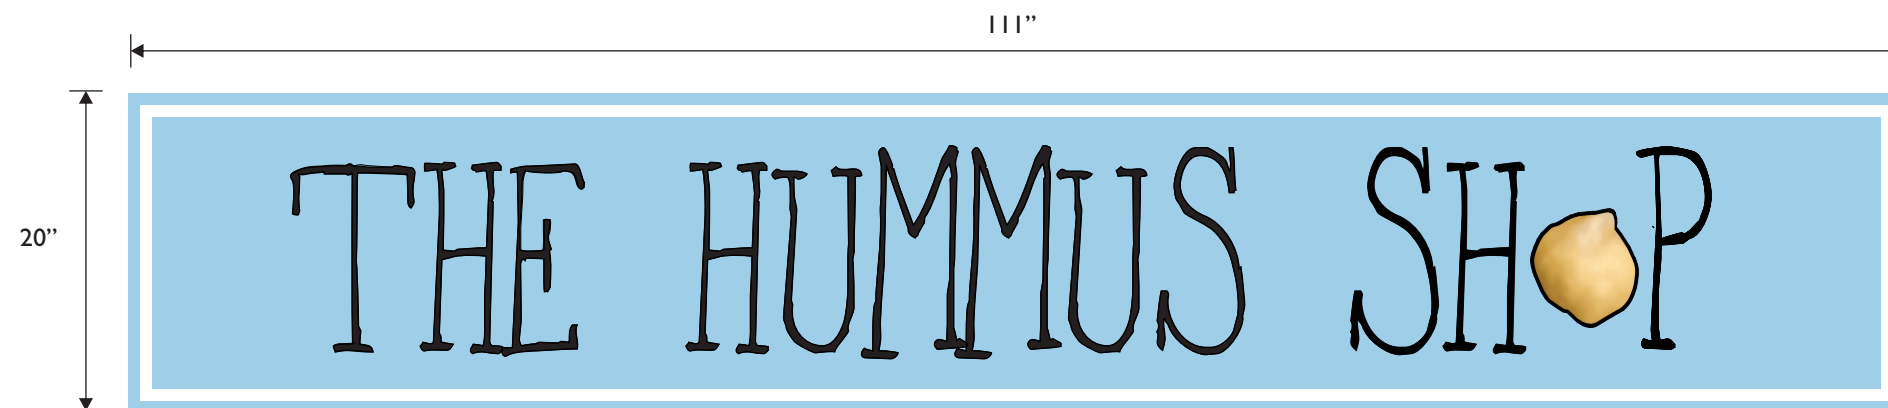

1.5"

- Externally Illuminated Wall Sign**
Scale: 1" = 1'-0"
- 1.50" Welded Aluminum Angle Frame
 - .080 Aluminum Background Brake Formed To A 1.50" Depth
 - Spray Finish Background Blue (Exact Color TBD)
 - .25" Thick Raised Acrylic Graphics
 - Spray Finish Black
 - 3M Digital Print w/ Matte Laminate On Chick Pea

Customer



Location:

37 Charles St
Boston, MA

Job Description:

Exterior
Signage Updates

Date

01.08.24

Revisions

This is an original copyright drawing created and owned by Batten Bros., Inc. It is submitted for your personal use in connection with a project being planned for you by Batten Bros Inc. It is not to be shown to anyone outside your organization, nor is it to be used, reproduced, copied or exhibited in any fashion

UL Notes

This sign is intended to be installed in accordance with the requirements of Article 600 of the National Electric Code

The location of the disconnect switch after installation shall comply with Article 600.6 (A) (1) of the National Electric Code

Scale

Noted

File Name

Sketch #:

Noted

Account

J. Sarra

Since 1946



**Batten Bros.
Signs & Awnings**

893 Main Street
Wakefield, MA 01880

781.245.4800






EXISTING CONDITIONS
 * NOTE - COAT HANGER SHAPED BRACKET *



Non-Illuminated Projecting Sign
 Scale: 1" = 1'-0"

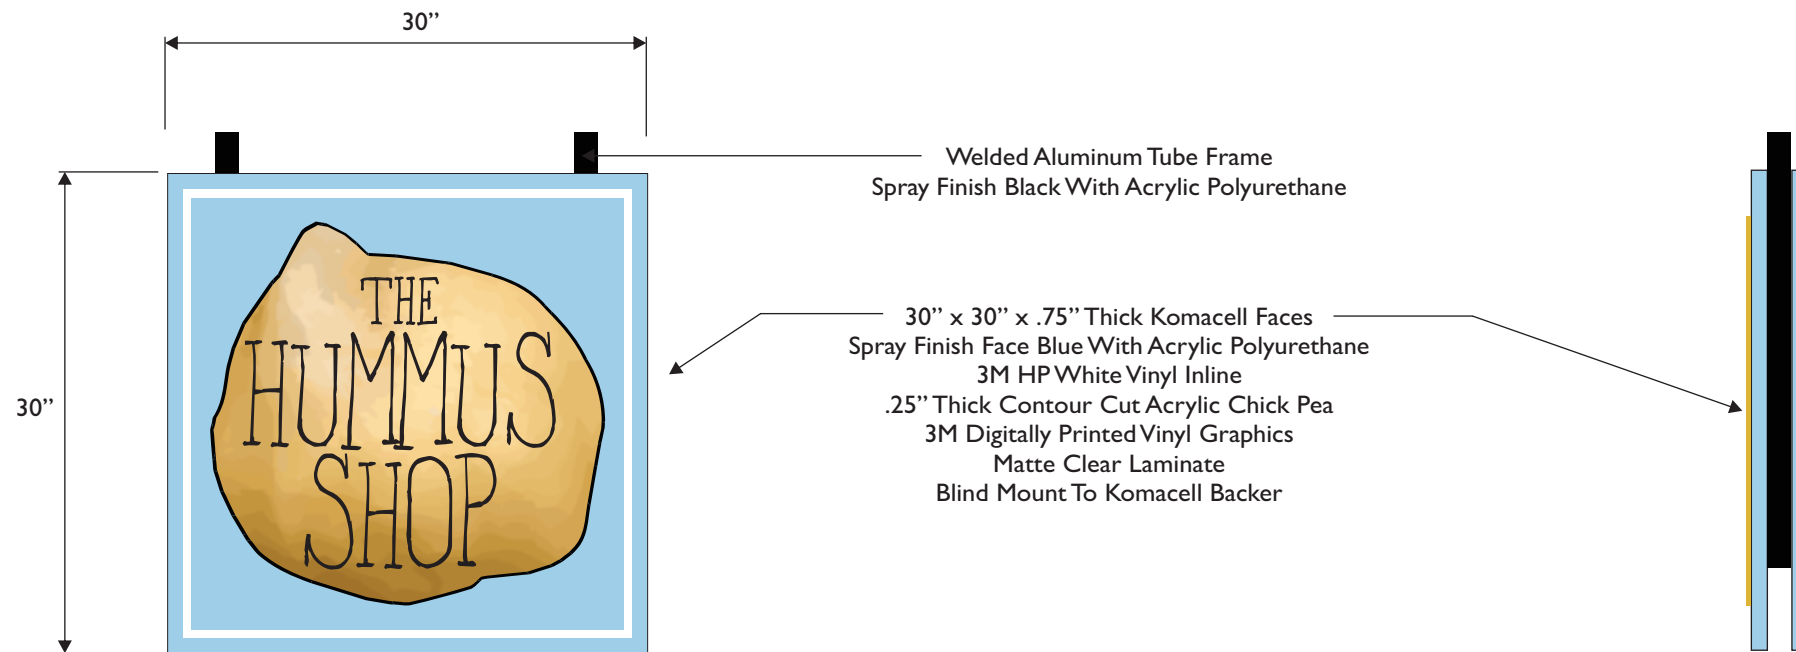- Existing Hangng Bracket
- .75" Thick Komacell Faces
- Raised Acrylic Chick Pea With 3M Digitally Printed Vinyl Graphics With Laminate
- All Sprayed Components To Be Acrylic Polyurethane
- Install On Masonry Facade With Expansion Anchors In Place Of Existing Sign and Bracket



| |
|---|
| Customer  |
| Location: 37 Charles St Boston, MA |
| Job Description: Exterior Signage Updates |
| Date 01.08.24 |
| Revisions This is and original copyright drawing created and owned by Batten Bros., Inc. It is submitted for your personal use in connection with a project being planned for you by Batten Bros Inc. It is not to be shown to anyone outside your organization, nor is it to be used, reproduced, copied or exhibited in any fashion |
| UL Notes This sign is intended to be installed in accordance with the requirements of Article 600 of the National Electric Code The location of the disconnect switch after installation shall comply with Article 600.6 (A) (1) of the National Electric Code |
| Scale Noted |
| File Name |
| Sketch #: Noted |
| Account J. Sarra |
| <p>Since 1946</p>  <p>Batten Bros. Signs & Awnings 893 Main Street Wakefield, MA 01880 <hr/> 781.245.4800</p> |