

1-7 SELKIRK RD - 131 KILSYTH RD


BRIGHTON, MA 02135

14 MARCH 2024
AACDC ADVISORY REVIEW

131 KILSYTH ROAD






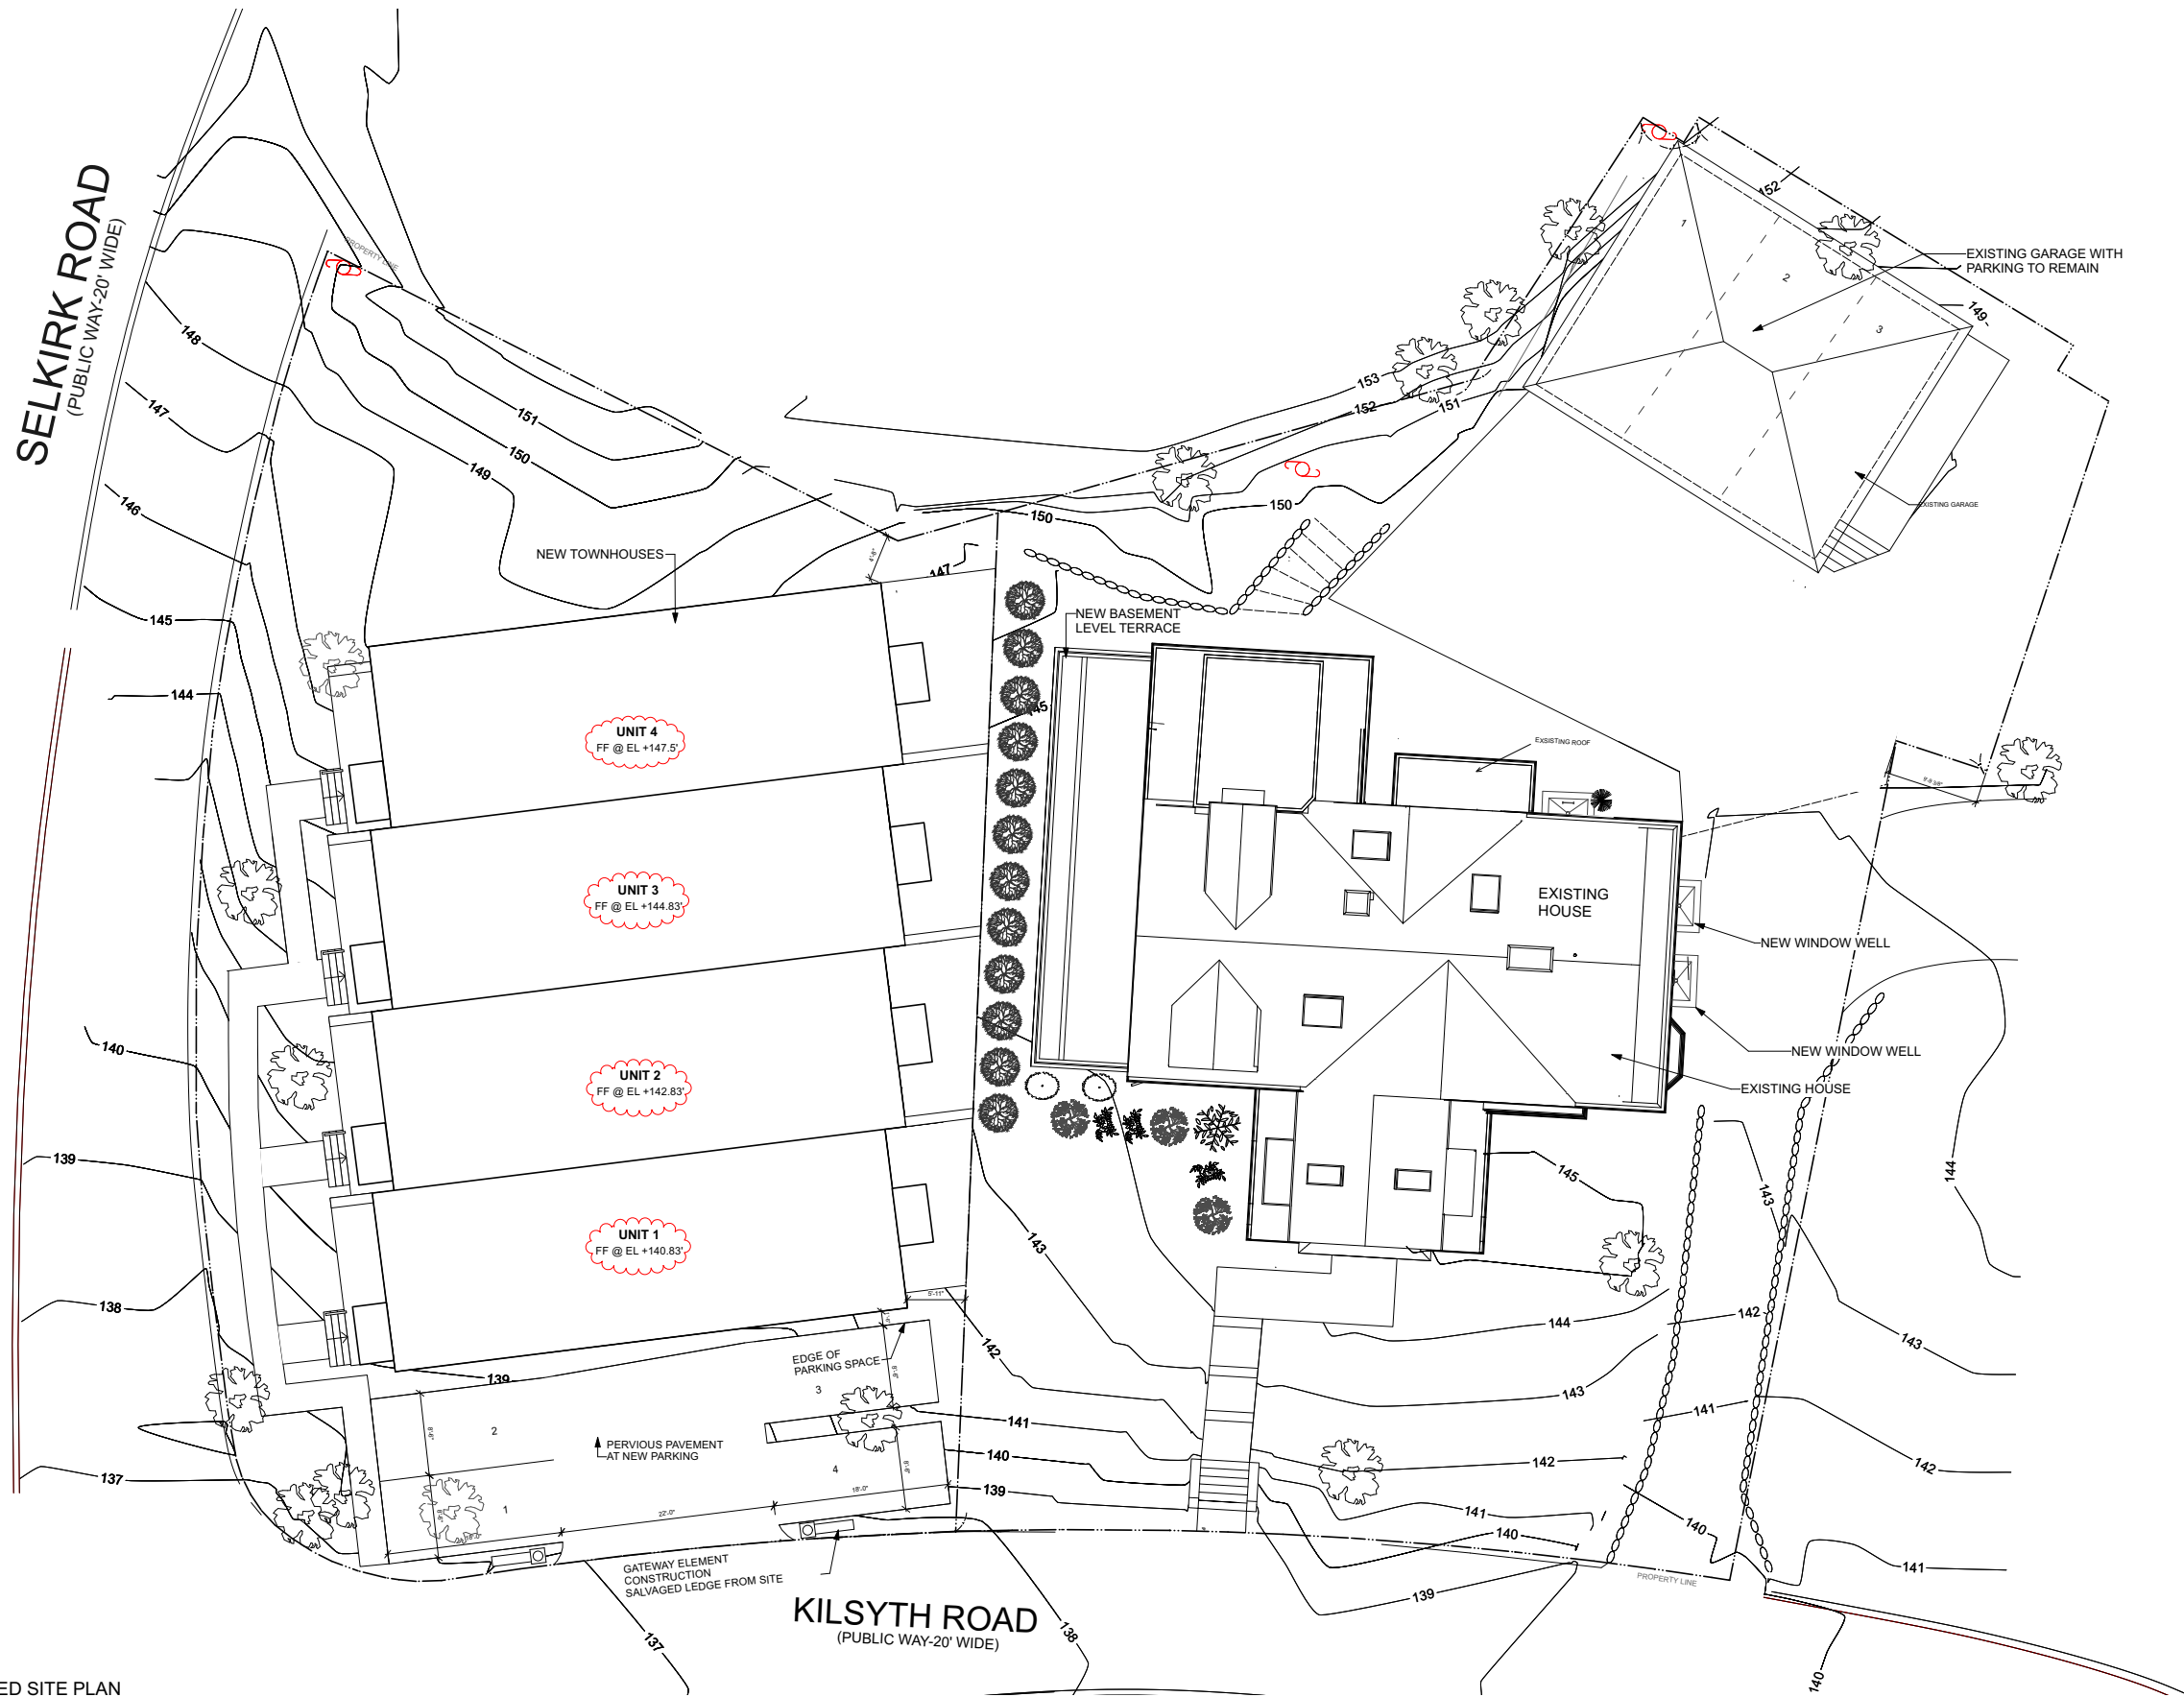

1 PROPOSED SITE PLAN

SITE PLAN

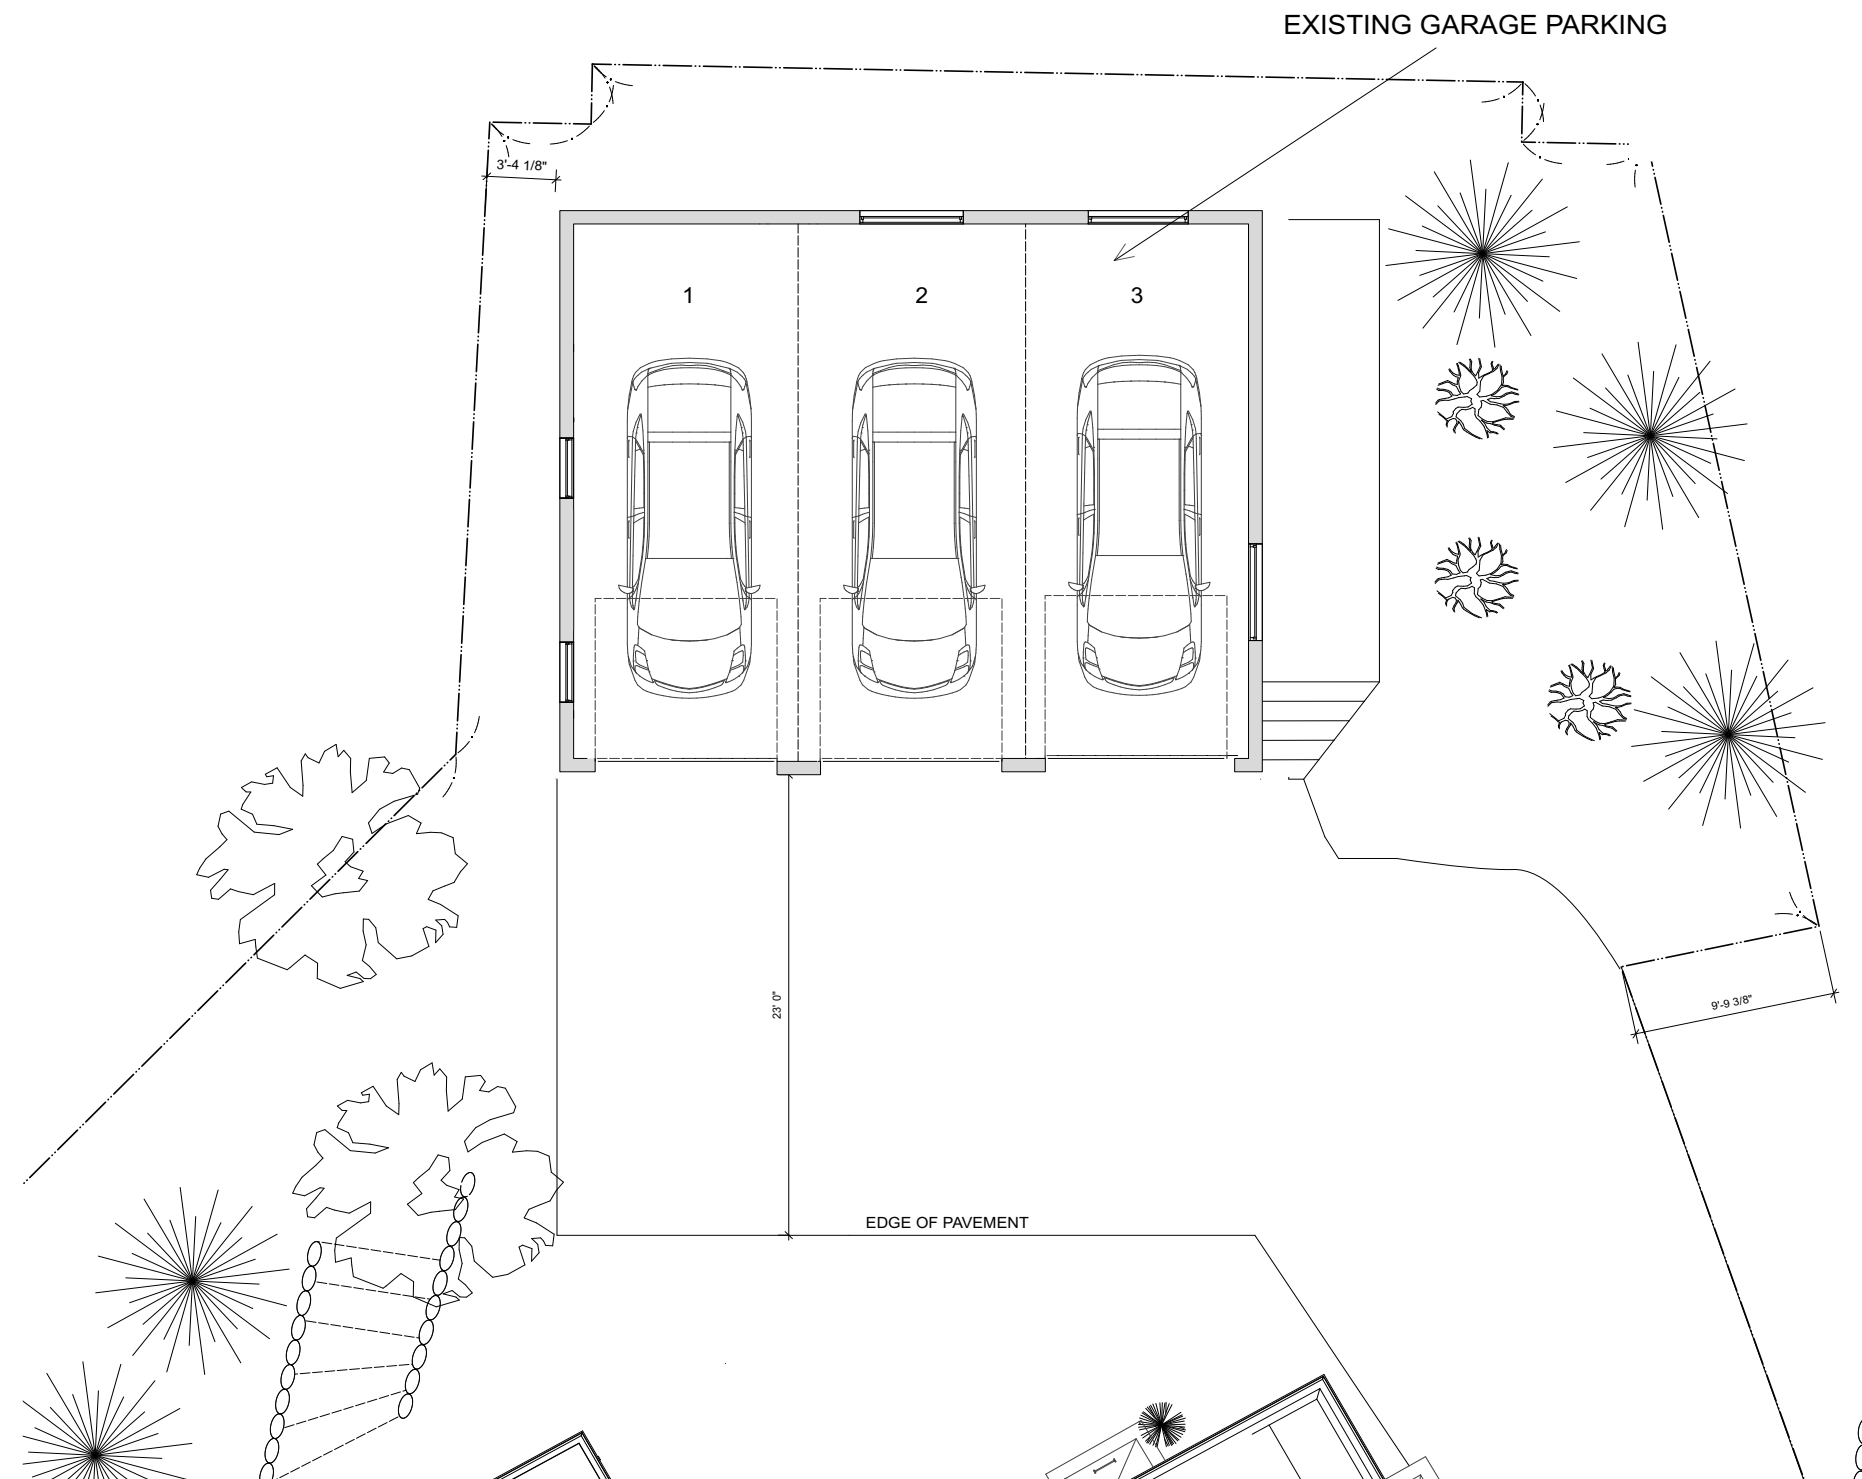

1 PROPOSED GARAGE PLAN



1 PROPOSED EAST ELEVATION




1 PROPOSED SOUTH ELEVATION



1 PROPOSED WEST ELEVATION



1 PROPOSED NORTH ELEVATION
 Scale: 1/4" = 1'-0"

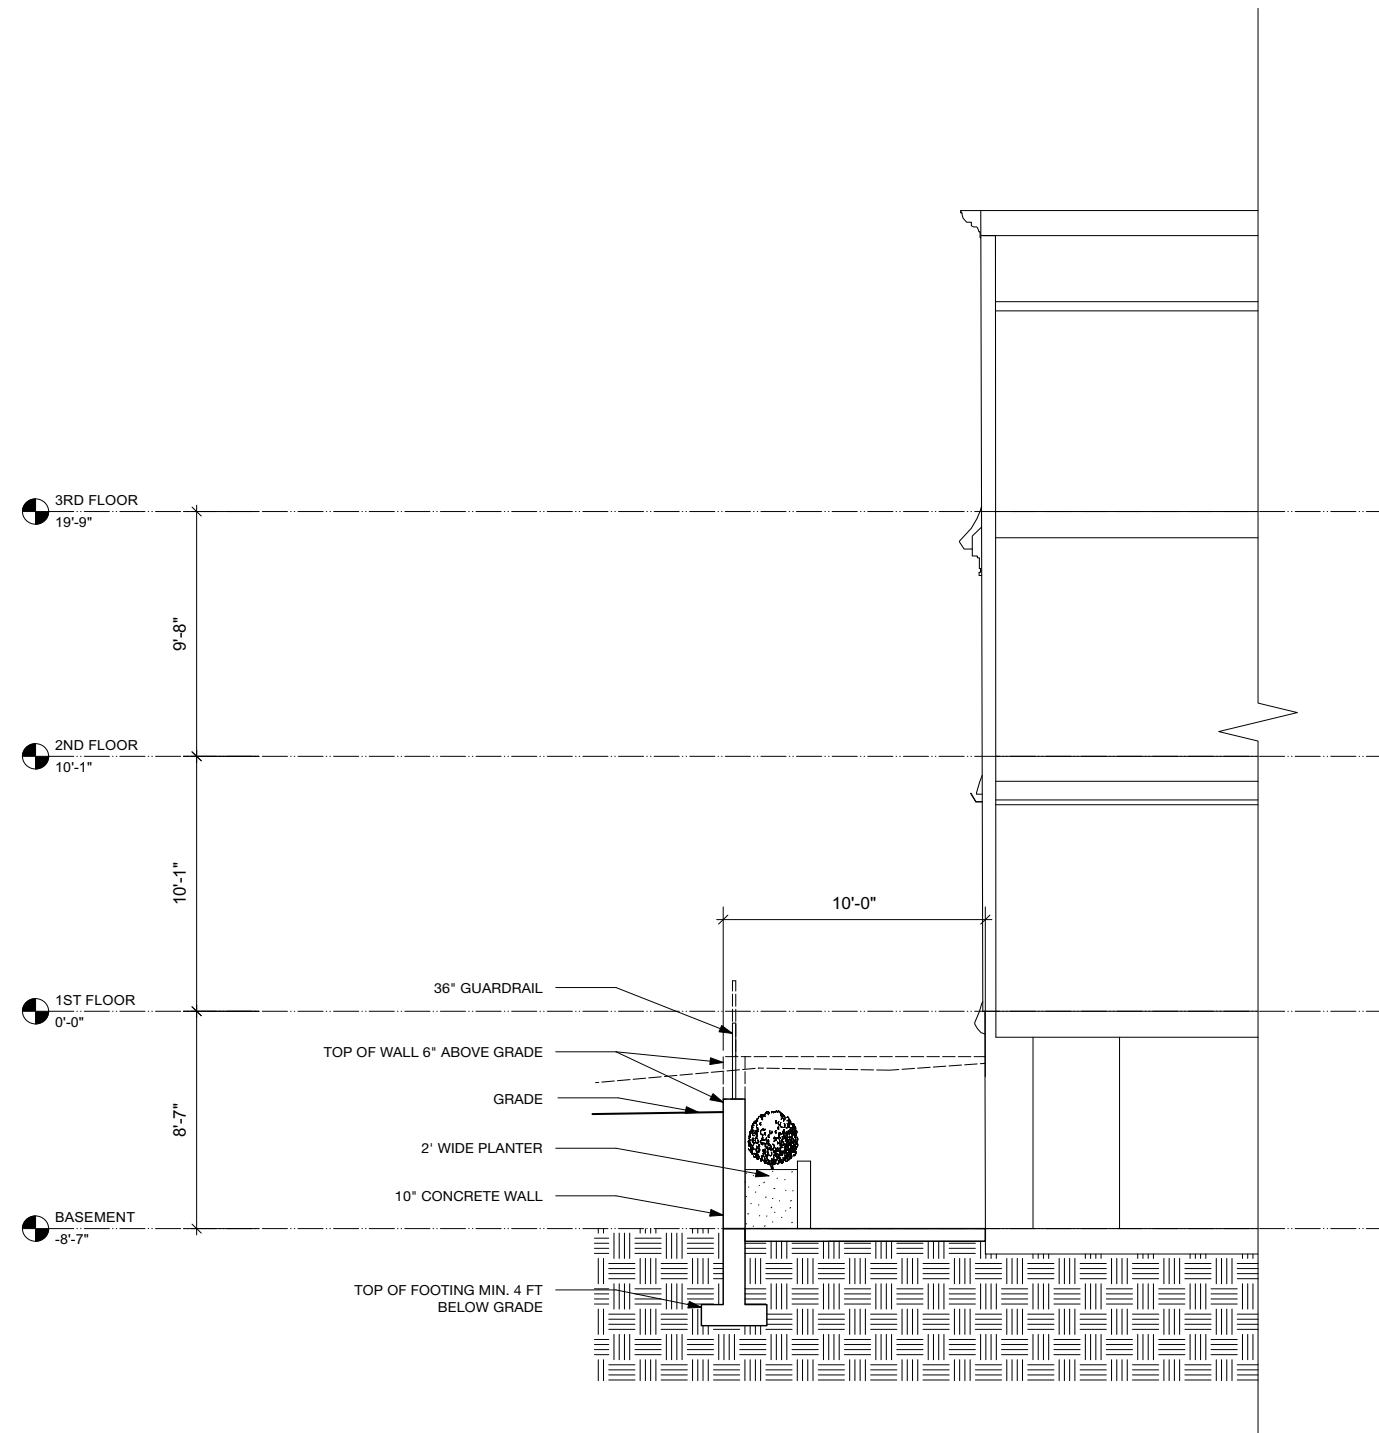

1 SECTION THROUGH BASEMENT LEVEL TERRACE



1-7 SELKIRK RD - 131 KILSYTH RD
MARCH 2024

EXTERIOR RENDERING


SOUSAdesign
Architects


1-7 SELKIRK





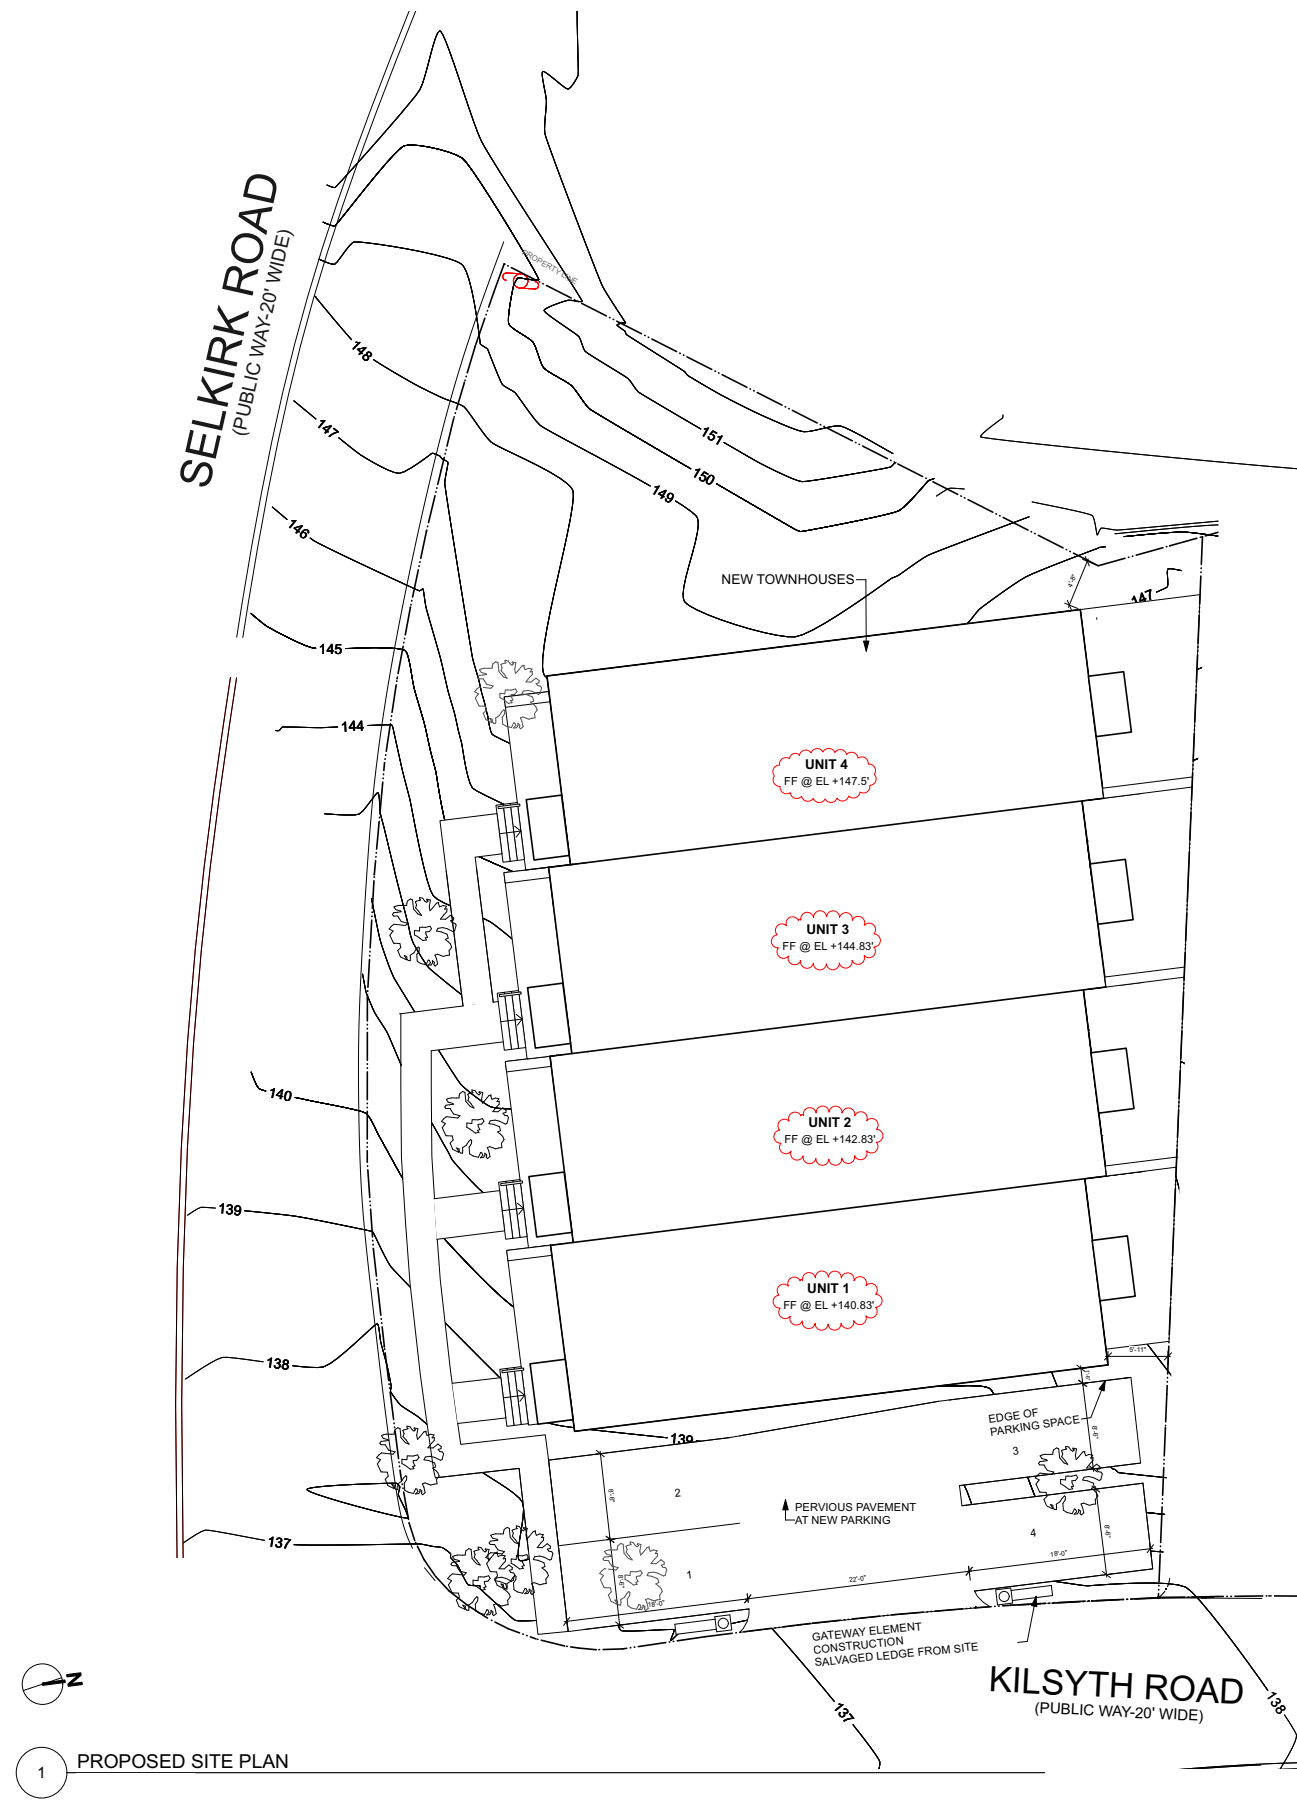

1 PROPOSED SITE PLAN





1 SIDE ELEVATION



1-7 SELKIRK RD - 131 KILSYTH RD
MARCH 2024

EXTERIOR RENDERING

SOUSAdesign
Architects

© 2024 SOUSA Design Architects, Inc. All rights reserved.
P: 610.275.5100 | www.sousadesign.com



1-7 SELKIRK RD - 131 KILSYTH RD
MARCH 2024

EXTERIOR RENDERING

SOUSAdesign
Architects

© 2024 SOUSAdesign Architects, Inc. All rights reserved.
P: 610.275.2100 | www.sousadesign.com



1-7 SELKIRK RD - 131 KILSYTH RD
MARCH 2024

EXTERIOR RENDERING

SOUSAdesign
Architects

© 2024 SOUSAdesign Architects, Inc. All rights reserved.
P: 617-275-2100 | www.sousadesign.com



1-7 SELKIRK RD - 131 KILSYTH RD
MARCH 2024

EXTERIOR RENDERING

SOUSAdesign
Architects

© 2024 SOUSAdesign Architects, Inc. All rights reserved.
P: 610.275.2100 | www.sousadesign.com



1-7 SELKIRK RD - 131 KILSYTH RD
MARCH 2024

EXTERIOR RENDERING

SOUSAdesign
Architects




1-7 SELKIRK RD - 131 KILSYTH RD
MARCH 2024

EXTERIOR RENDERING

SOUSAdesign
Architects

© 2024 SOUSAdesign Architects, Inc. All rights reserved.
P: 610.275.2100 | www.sousadesign.com



1-7 SELKIRK RD - 131 KILSYTH RD
MARCH 2024

EXTERIOR RENDERING

SOUSAdesign
Architects

© 2024 SOUSAdesign Architects, Inc. All rights reserved.
P: 610-275-2100 | www.sousadesign.com



1-7 SELKIRK RD - 131 KILSYTH RD
MARCH 2024

EXTERIOR RENDERING

SOUSAdesign
Architects

© 2024 SOUSAdesign Architects, Inc. All rights reserved.
P: 813.275.2100 | www.sousadesign.com