

EXTERIOR FRONT DOOR LIGHT

MARVIN WOOD DOUBLE HUNG WINDOW, PAINTED BENJAMIN MOORE BLACK


MARVIN FIBER GLASS DOUBLE HUNG WINDOW, BLACK

MARVIN SKYLIGHT WINDOW, BLACK

EXISTING EXTERIOR BRICK FINISH

EXISTING ASPHALT SHINGLE FINISH


- NOTES:**
1. ALL WINDOWS TO BE NEW. USE MARVIN ELEVATE WITH INSULATED GLASS
 2. ALL WINDOW TRIM TO BE PAINTED BLACK
 3. MUNTIN BARS TO BE 5/8" WIDE
 4. NEW DOORBELL @ FRONT DOOR
 5. NEW LIGHT @ FRONT DOOR

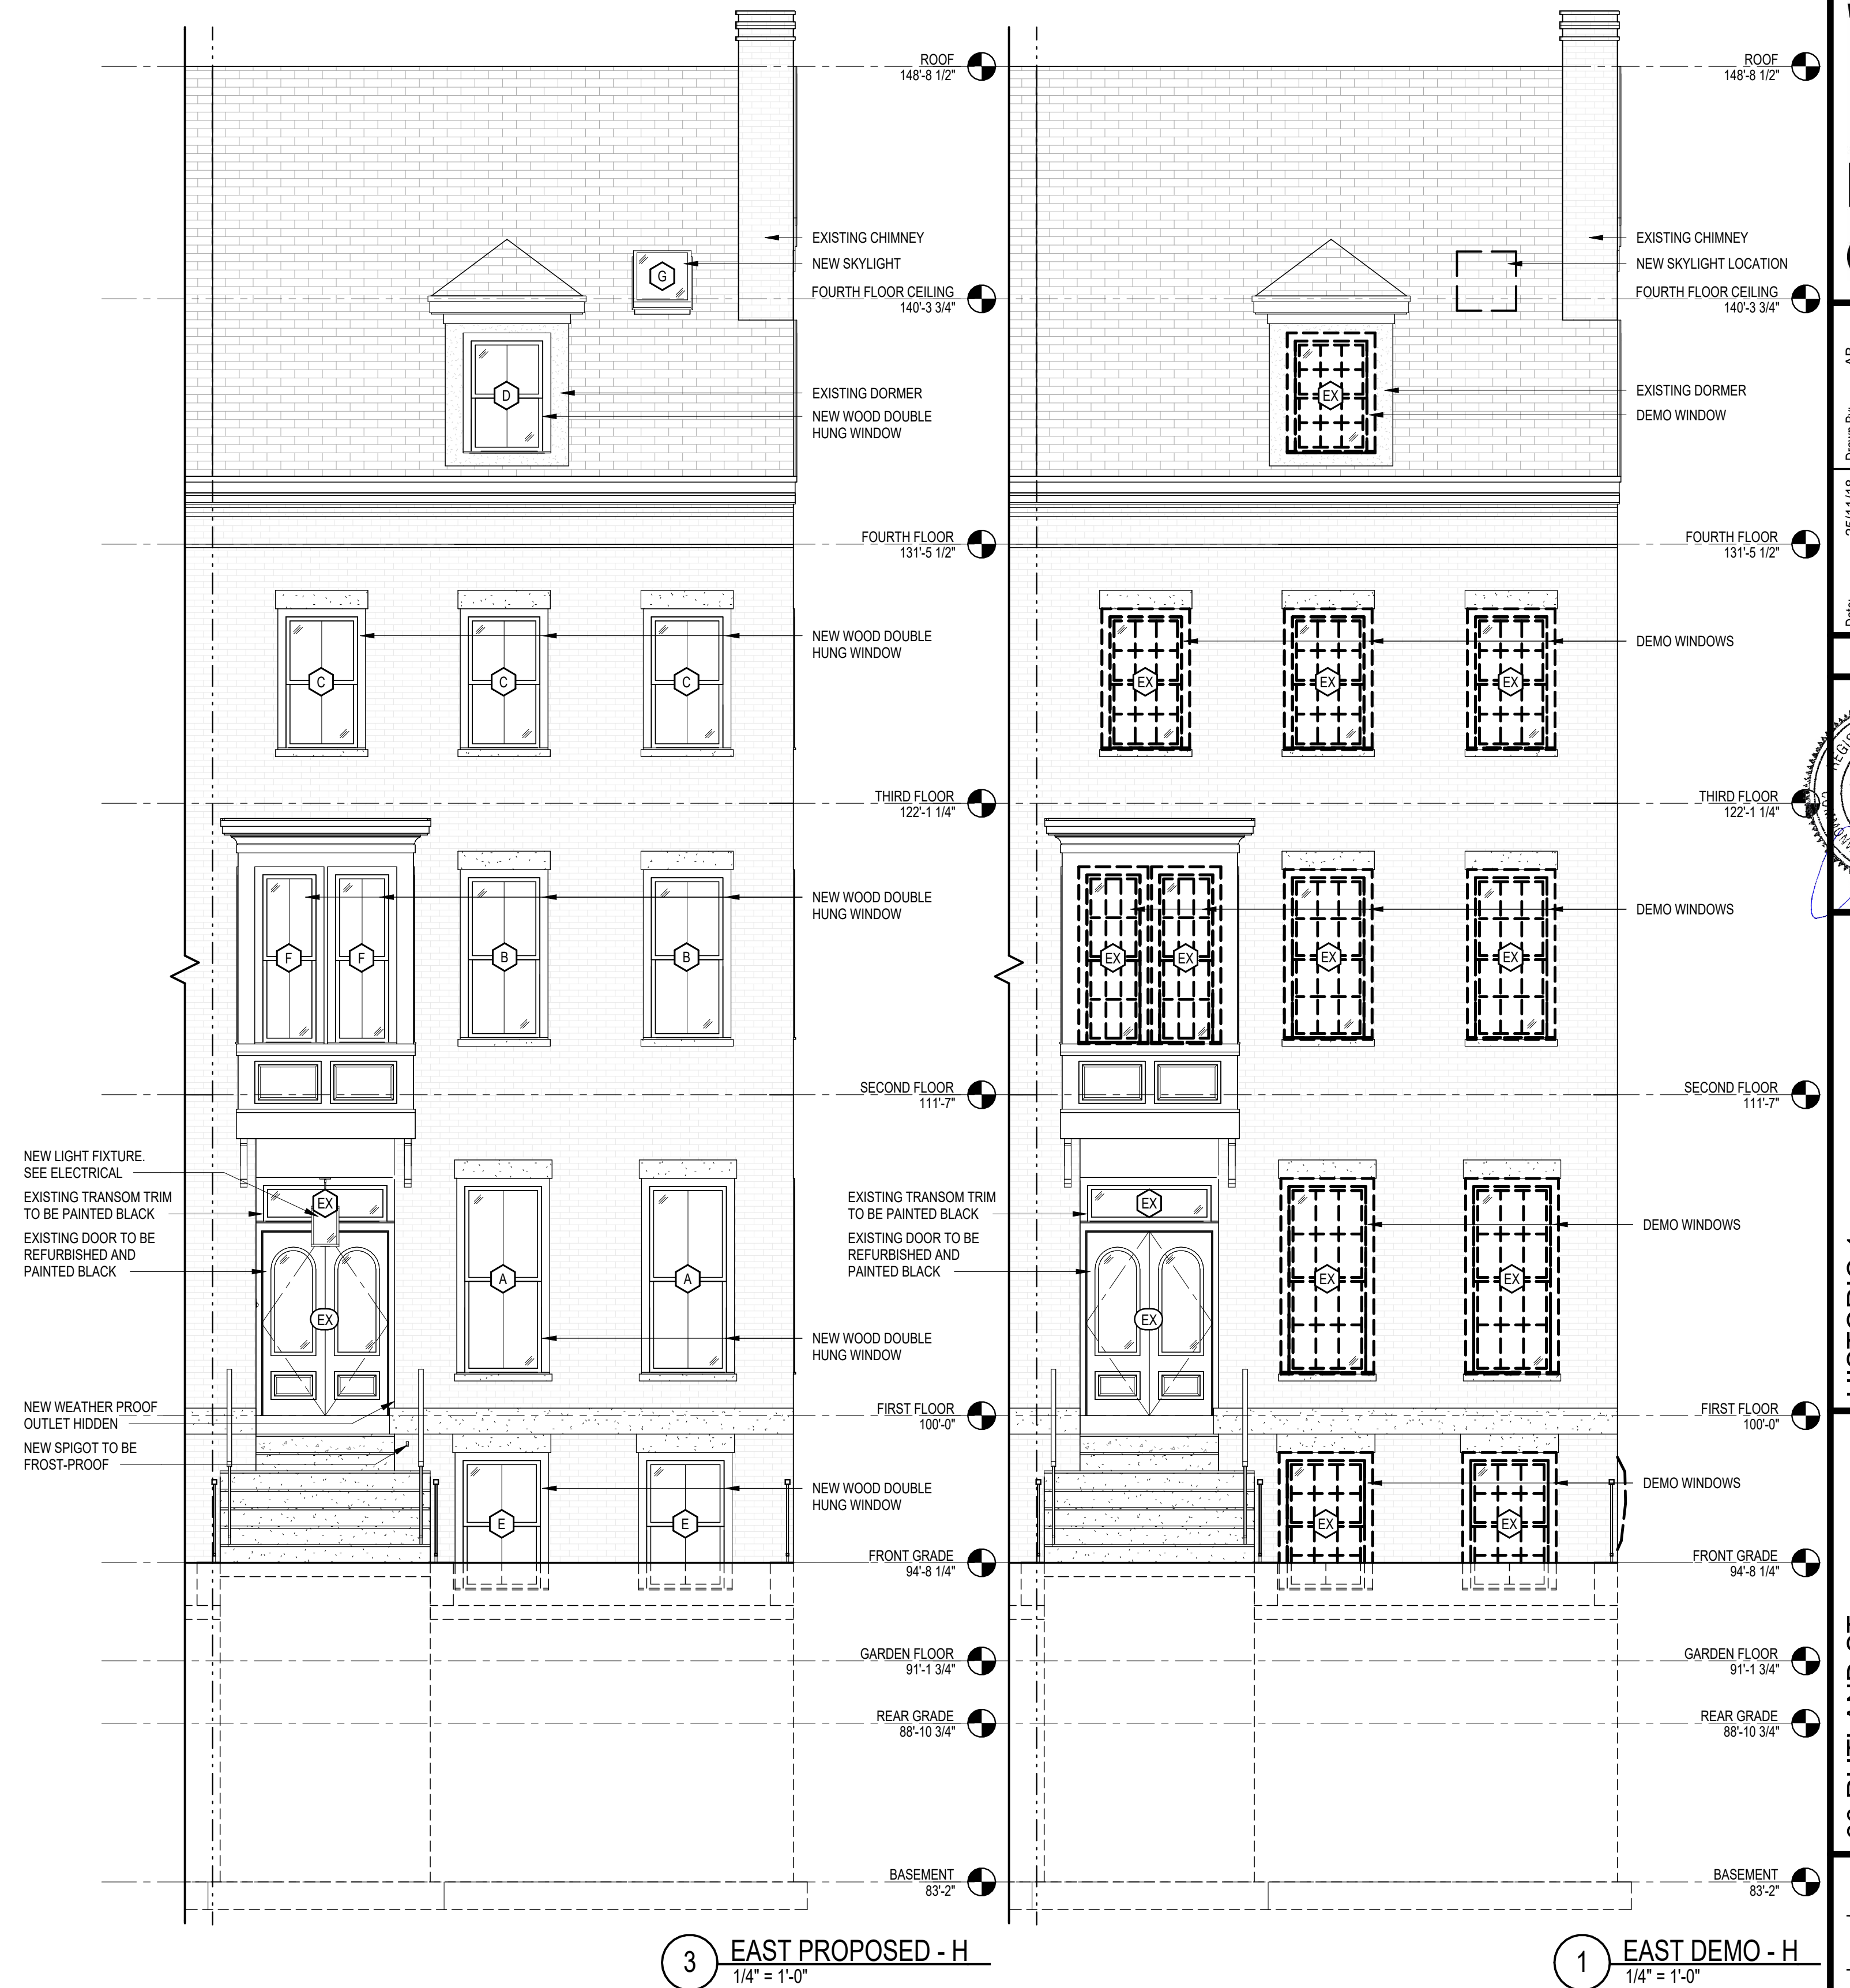

Timothy Burke
ARCHITECTURE
142 BERKELEY STREET BOSTON MASSACHUSETTS 02116

[illegible]

PROJECT STATUS

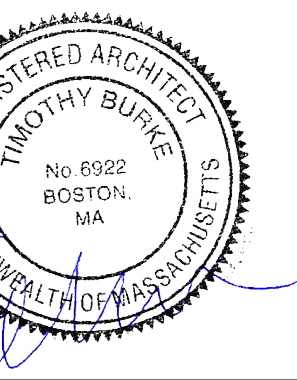


HISTORIC 1

66 RUTLAND ST,
BOSTON, MA 02118

H1.1

- NOTES:**

1. ALL WINDOWS TO BE NEW. USE WOOD MARVIN ELEVATE WITH INSULATED GLASS
2. ALL WINDOW TRIM TO BE PAINTED BLACK
3. MUNTIN BARS TO BE 5/8" WIDE
4. NEW DOORBELL @ FRONT DOOR
5. NEW LIGHT @ FRONT DOOR

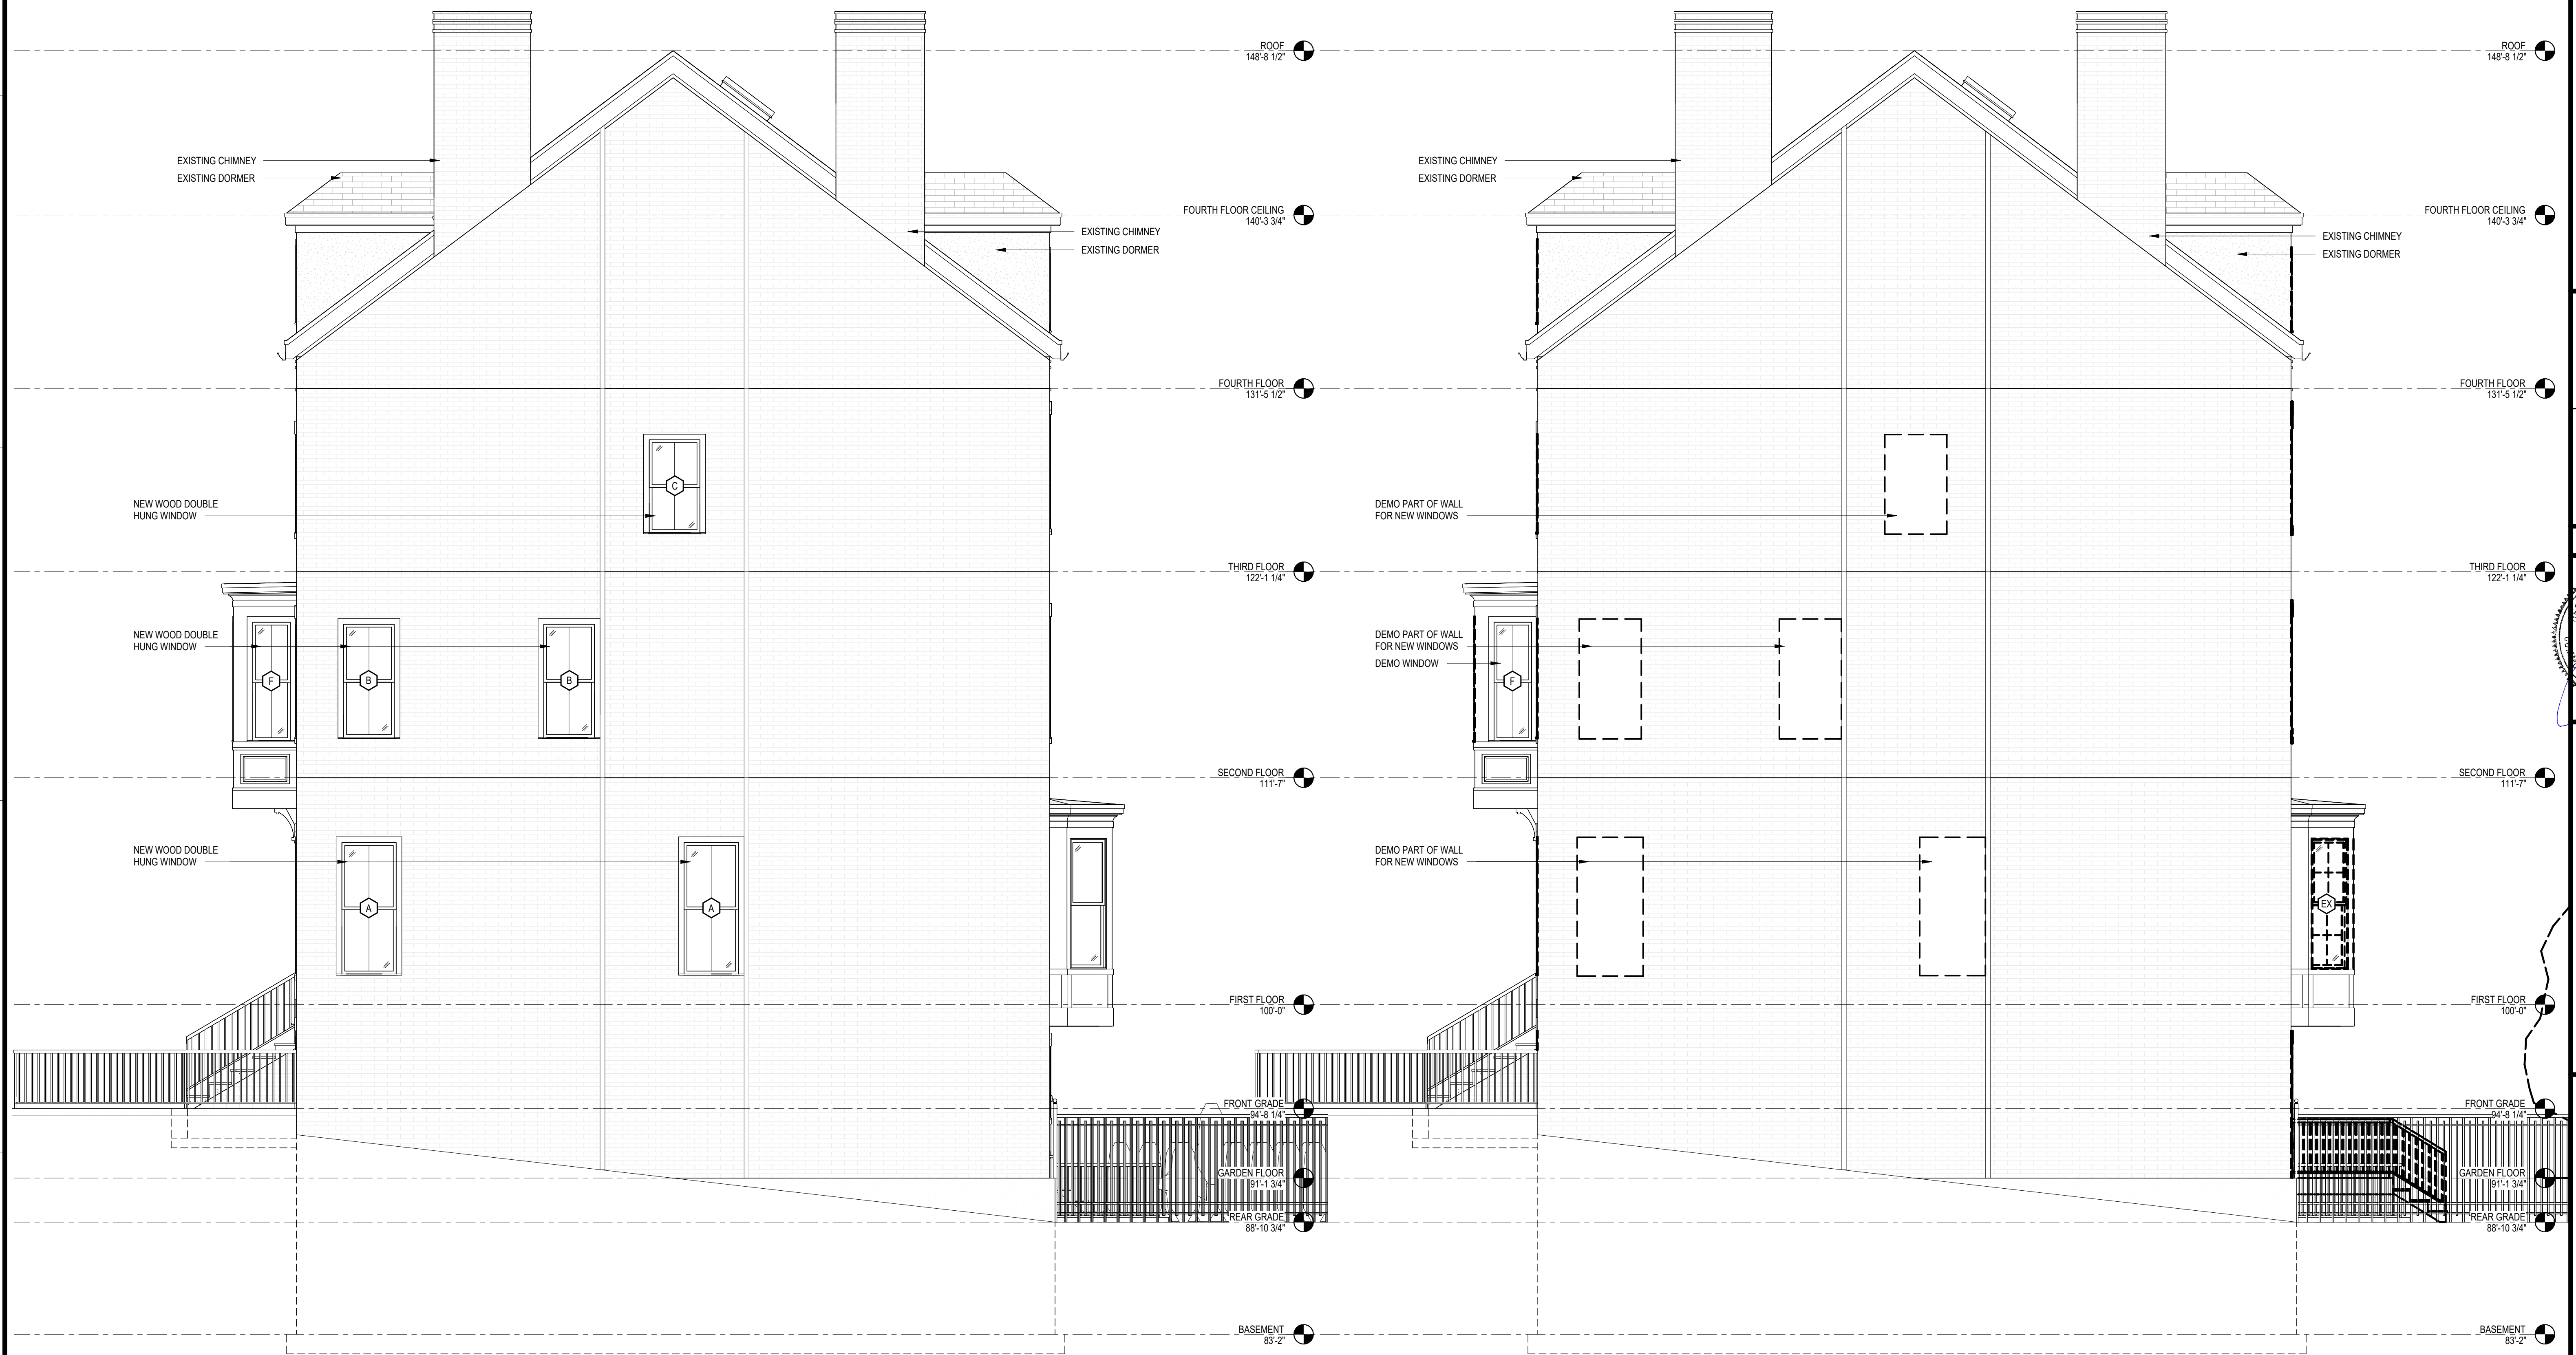

2 NORTH PROPOSED - H
1/4" = 1'-0"


1 NORTH DEMO - H
1/4" = 1'-0"

Timothy Burke
ARCHITECTURE
142 BERKELEY STREET, BOSTON, MASSACHUSETTS 02116

P: 617.266.1332 | W: timothyburke.net | F: 617.266.1116

[illegible]

PROJECT STATUS

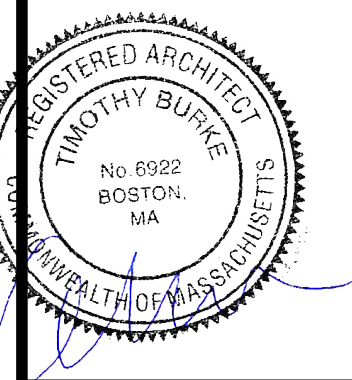

HISTORIC 2

66 RUTLAND ST,
BOSTON, MA 02118

H1.2