


49 Worcester Street - Historical Imagery

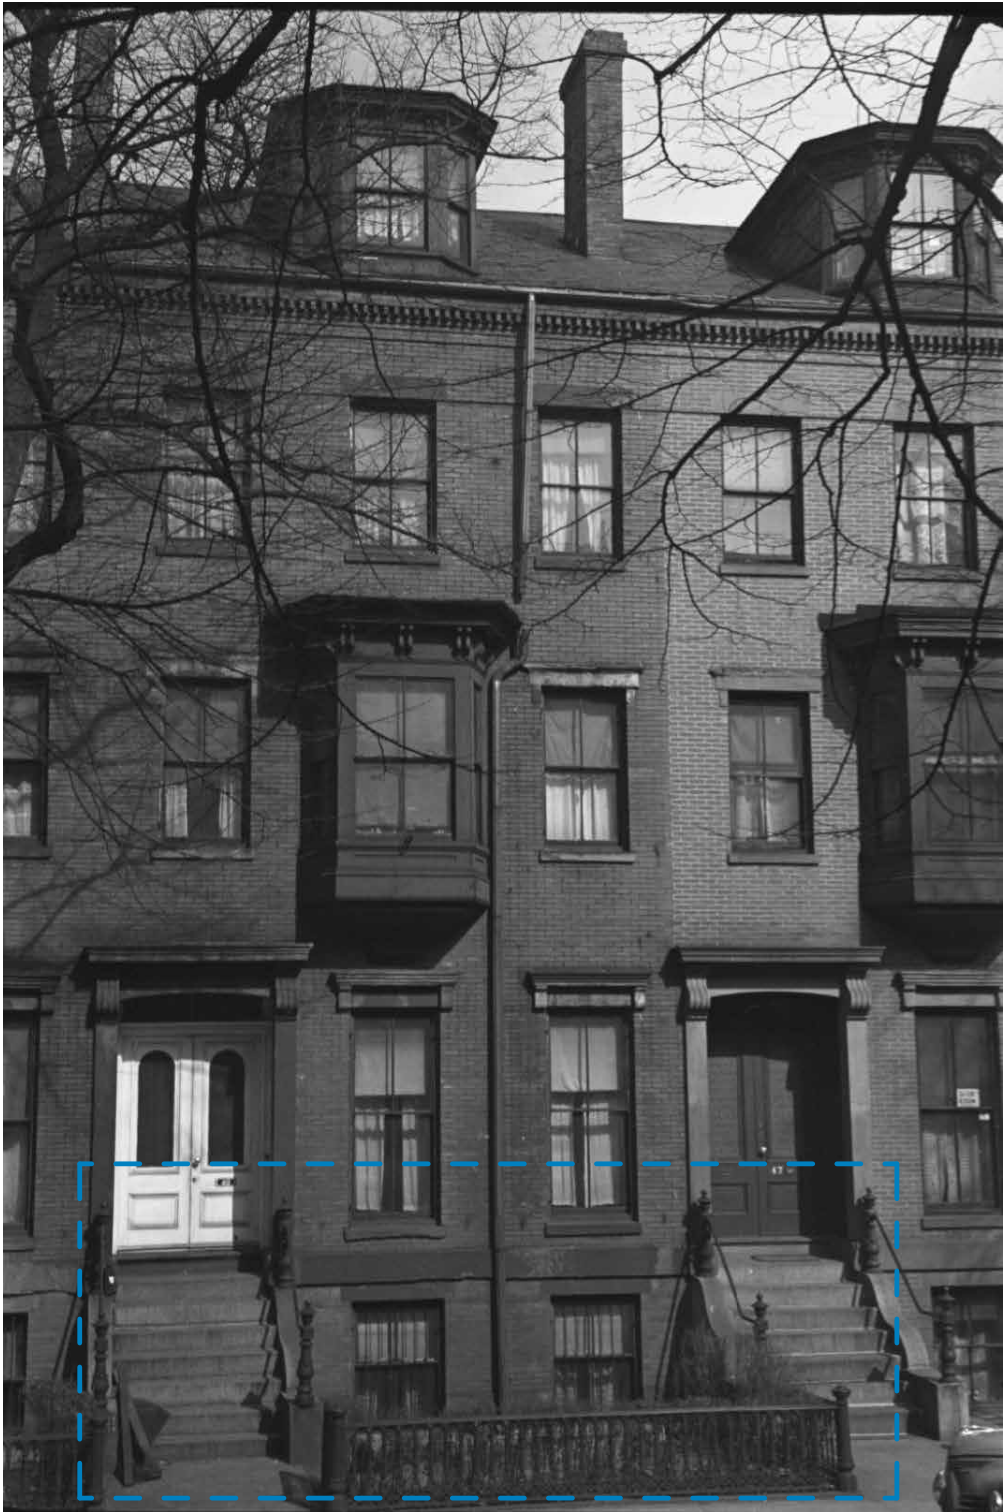

1941 Bainbridge Bunting Photograph




1941 Bainbridge Bunting Photograph - Detail



Cast-Iron Fences Were Collected for Iron Salvage During WWII


25 Hanson Street - Research

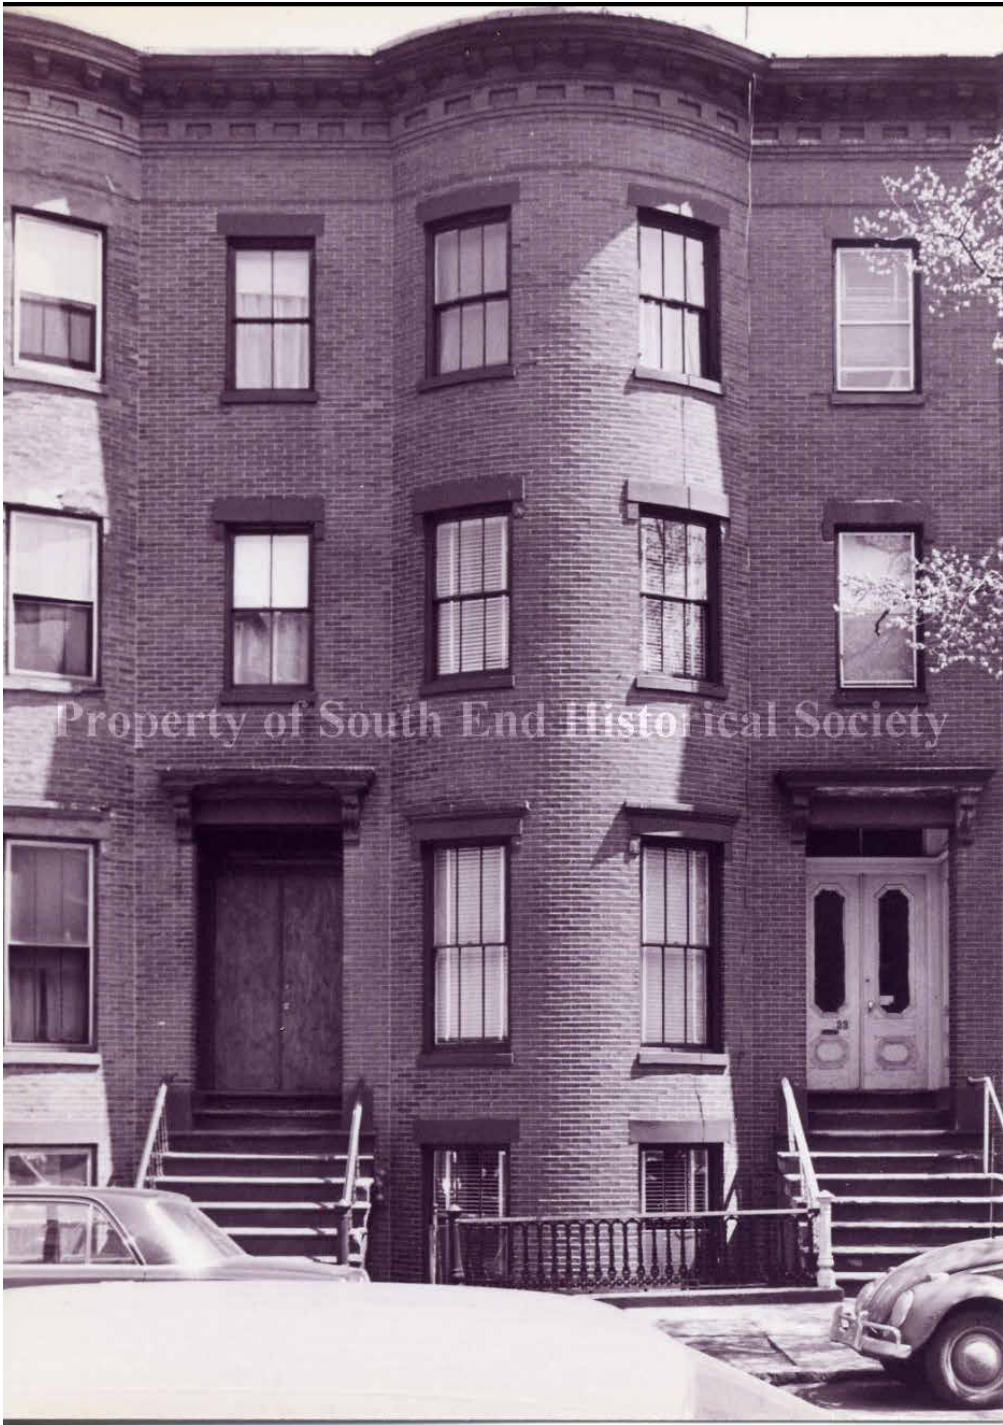

1972 South End Historical Society Image - 25 Hanson Street




1941 Bainbridge Bunting Photograph - Detail

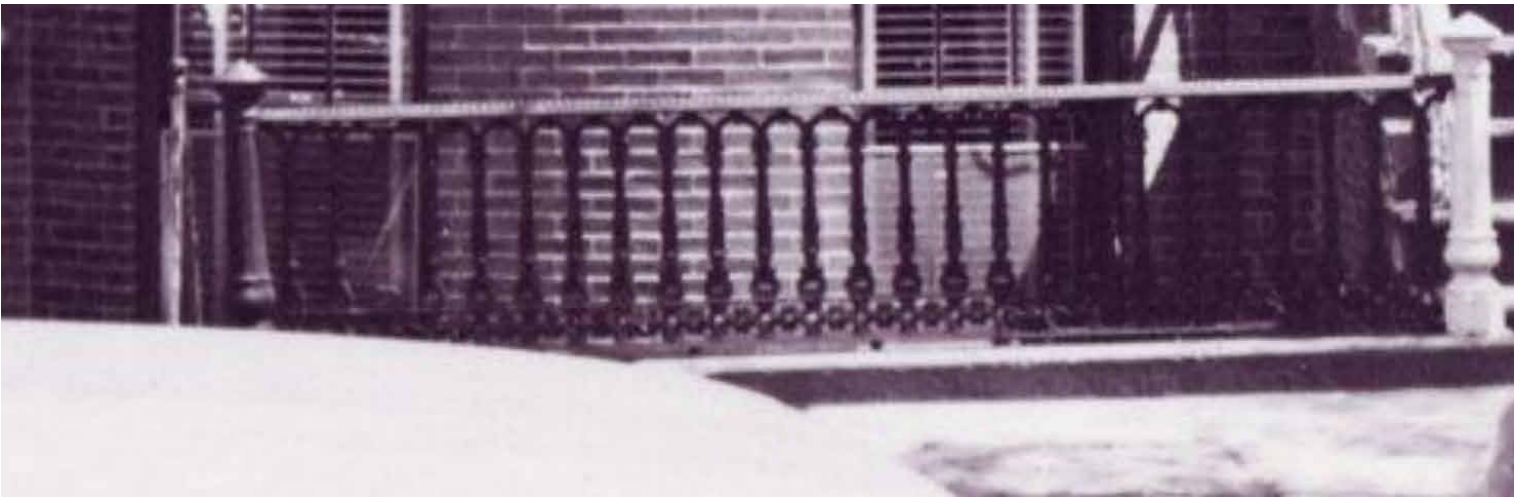


1972 South End Historical Society Image - Detail

25 Hanson Street - Discrepancy

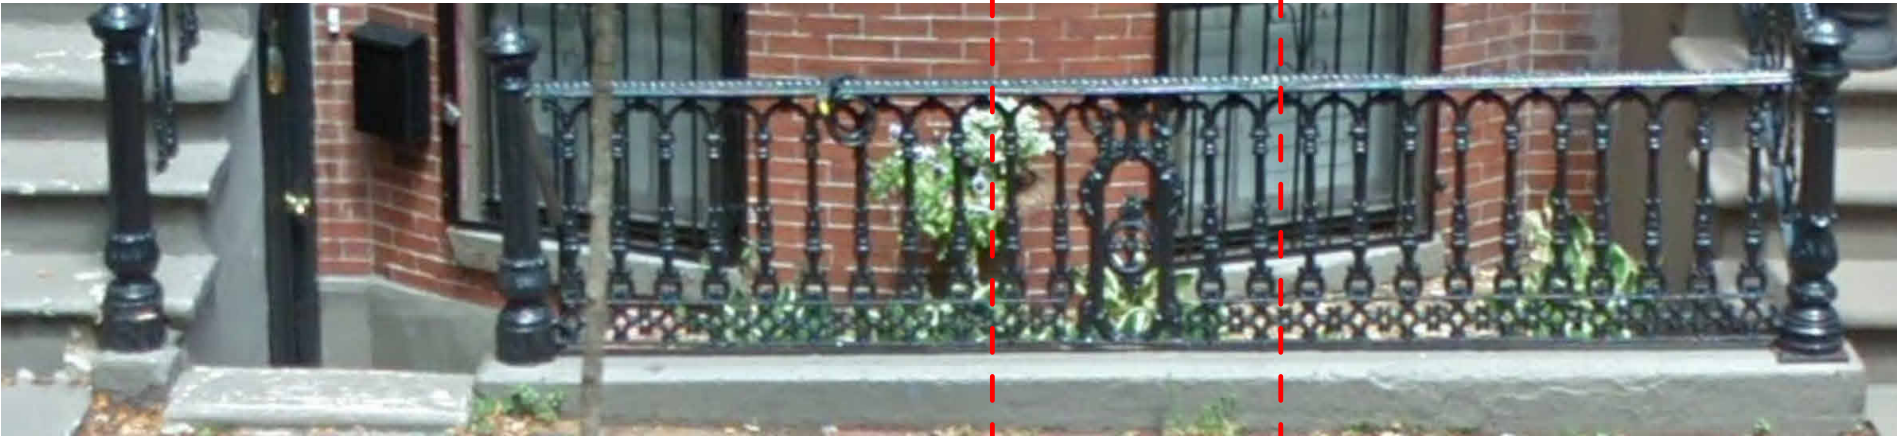


25 Hanson Current Day - Detail

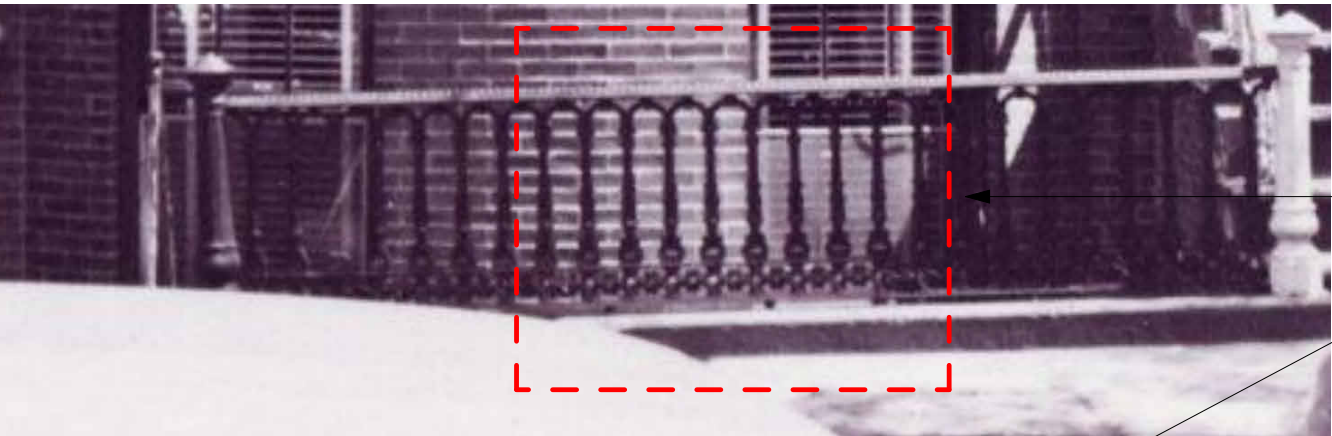

DIFFERENT CENTRAL PANEL

CONSISTENT CASTING ACROSS RAILING

25 Hanson - 1972 Detail

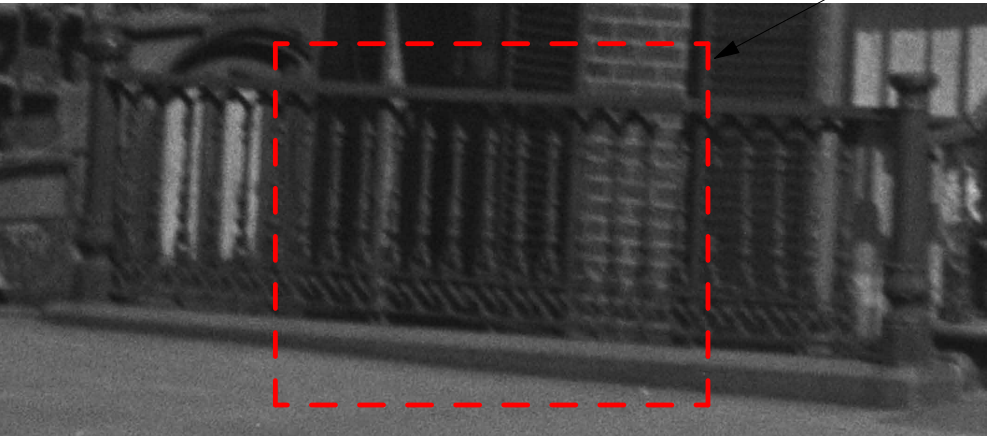

25 Hanson - 1941 Detail

STAMP:

SCALE:


DRAWING NAME:
25 Hanson Street -
Discrepancy

SHEET NUMBER:

25 Hanson Street - Casting Model



25 Hanson - Possible Match if Modified with Lawler Part 744I

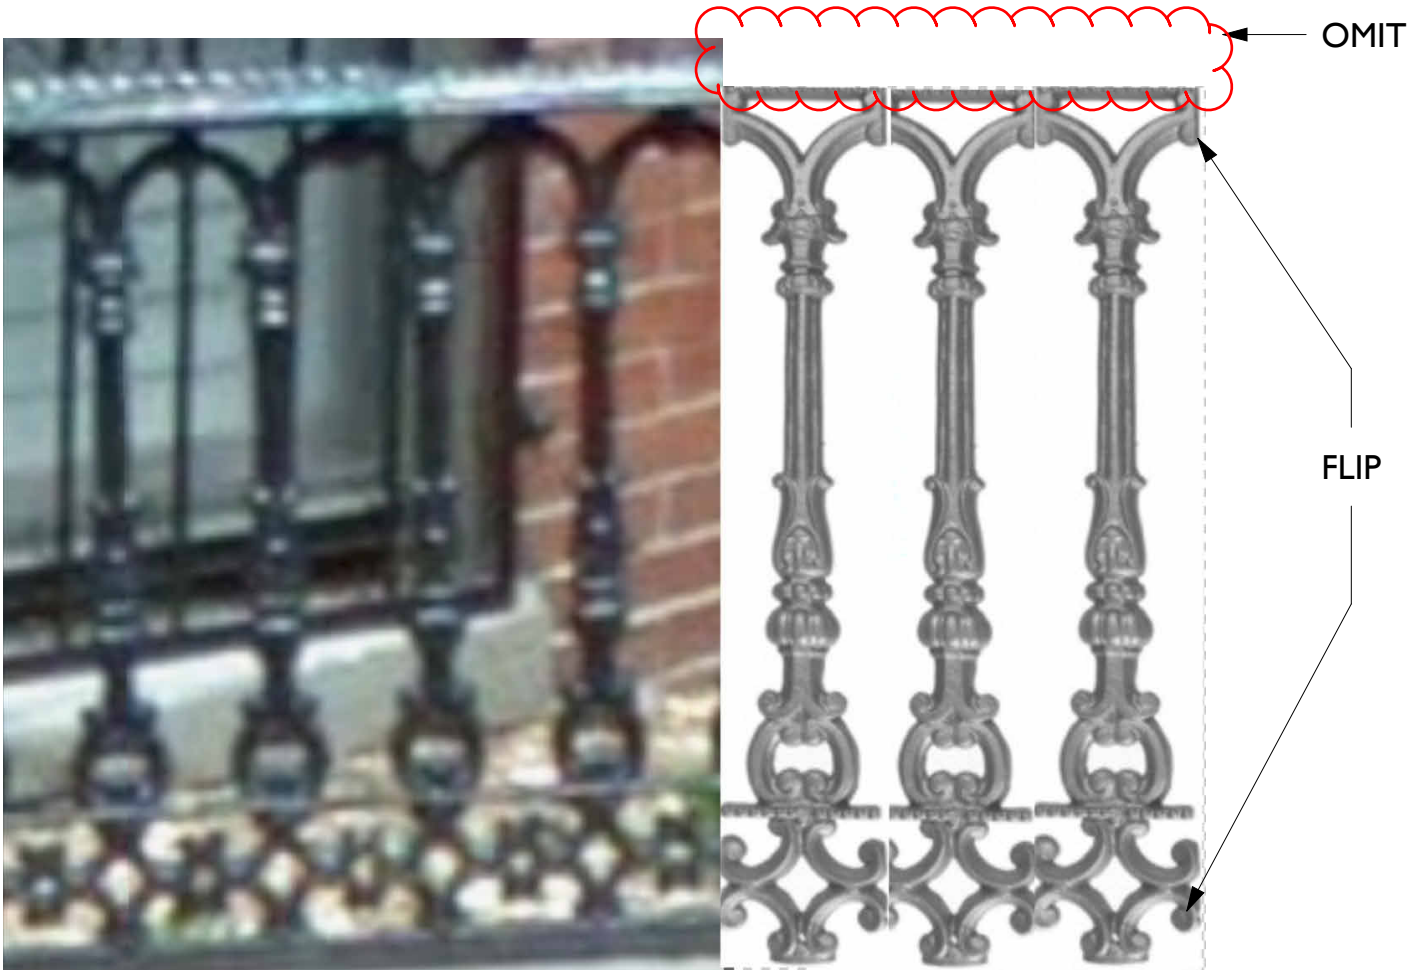

25 Hanson - Modifications to Lawler Part 744I

49 Worcester Street - Context

STAMP:


SCALE:

DRAWING NAME:
49 Worcester Street Context

SHEET NUMBER:

A1.5

Worcester Street Typologies (Sanborn Map)

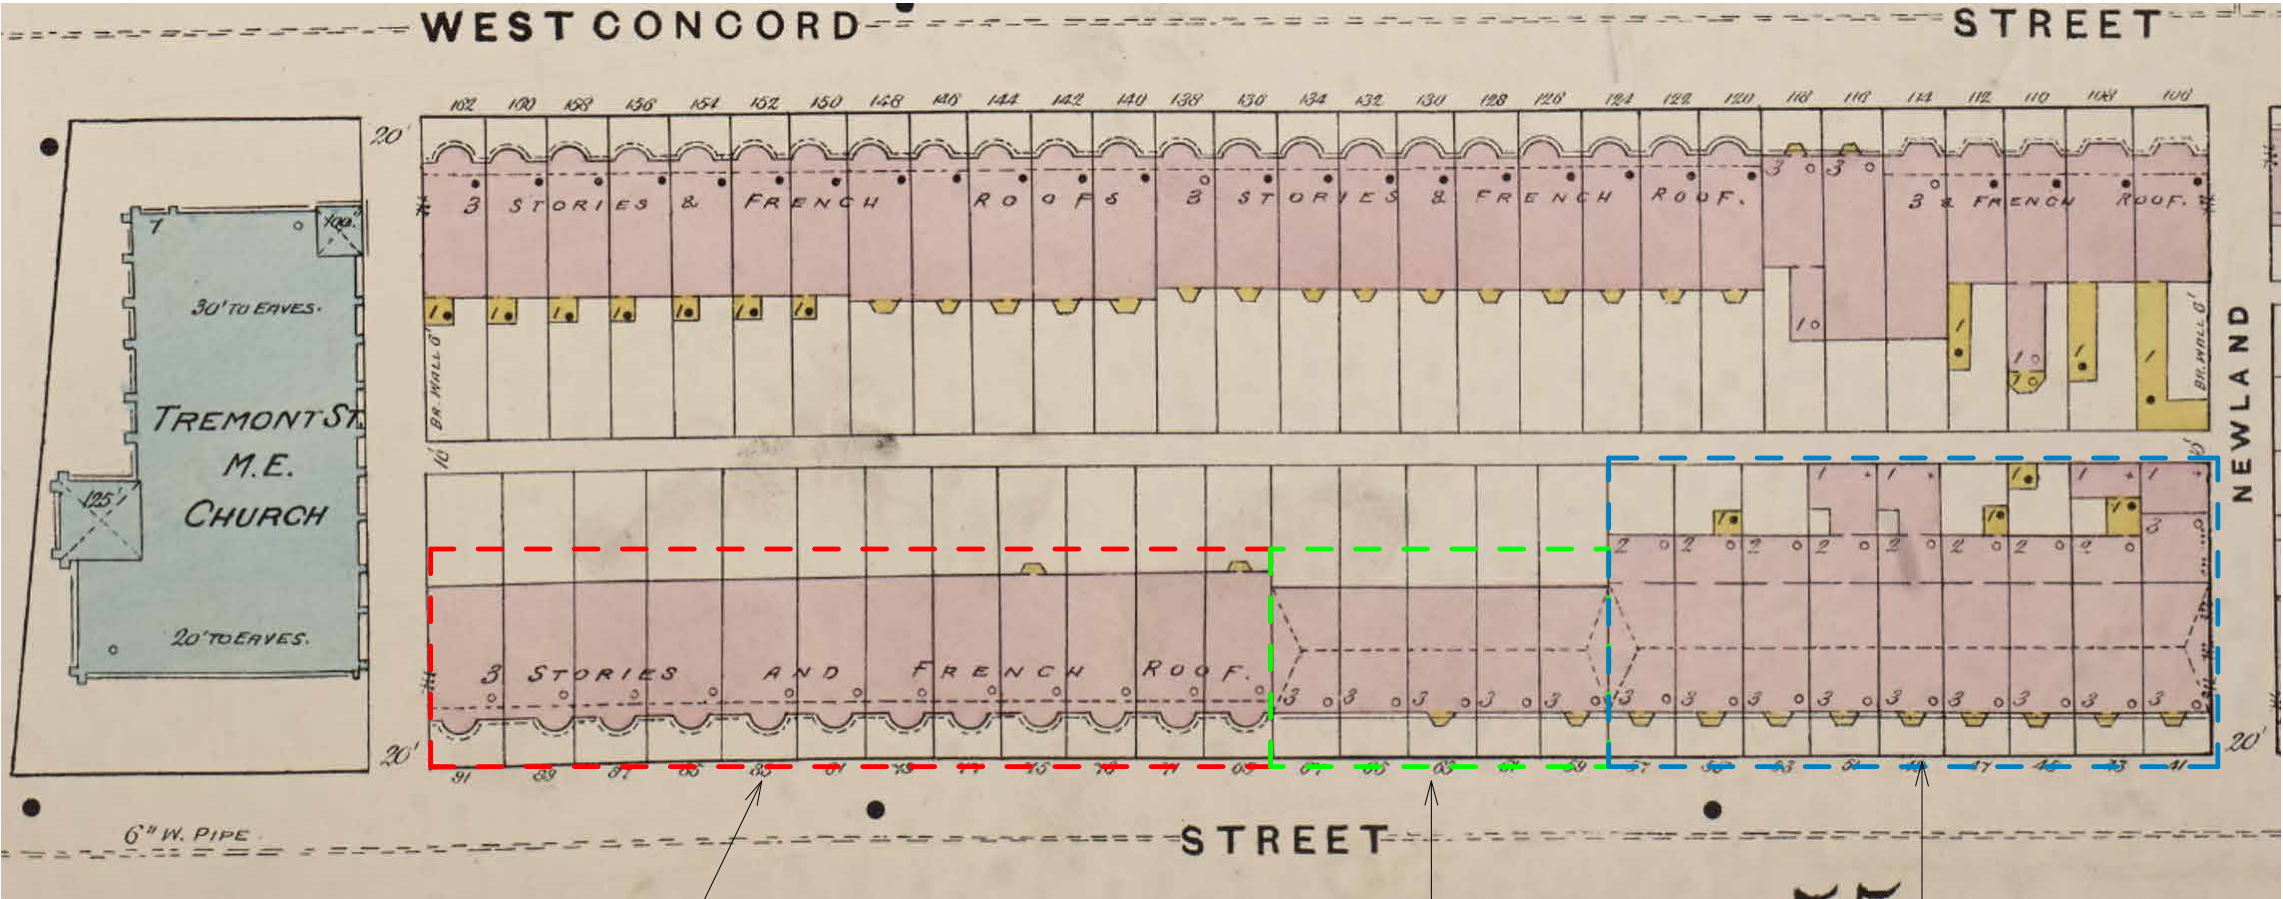

Type C (Similar to Hanson Street)

Type B (Similar to Type A)


Type A

49 Worcester Street - Existing Adjacent Fences

Matching or similar to proposed fence used at numbers 67, 65, 59, 55, 53, 51, 43, 41 Worcester Street



67-63 Worcester Street

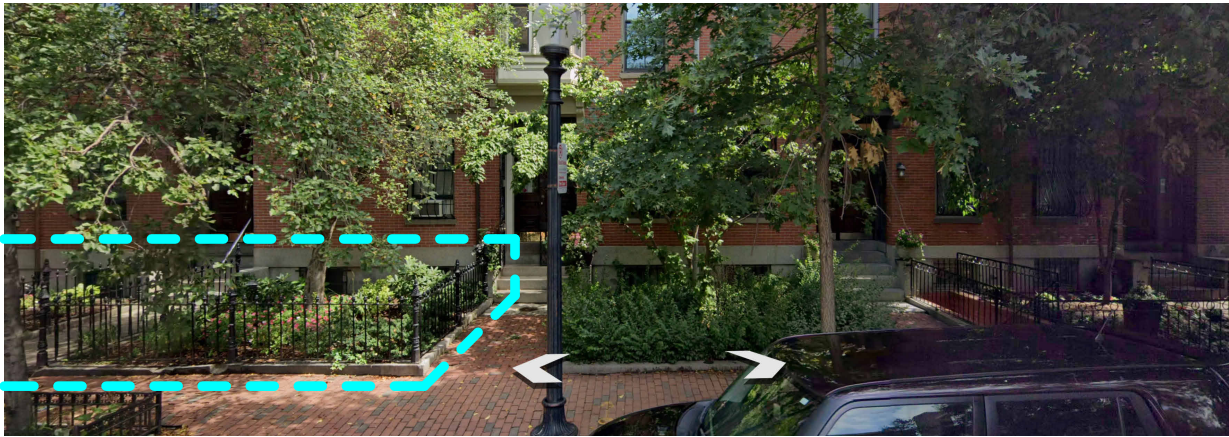

65-61 Worcester Street



61-57 Worcester Street



57-53 Worcester Street



53-49 Worcester Street



49-45 Worcester Street




43-41 Worcester Street

STAMP:


SCALE:

DRAWING NAME:
Existing Adjacent Fences


SHEET NUMBER:

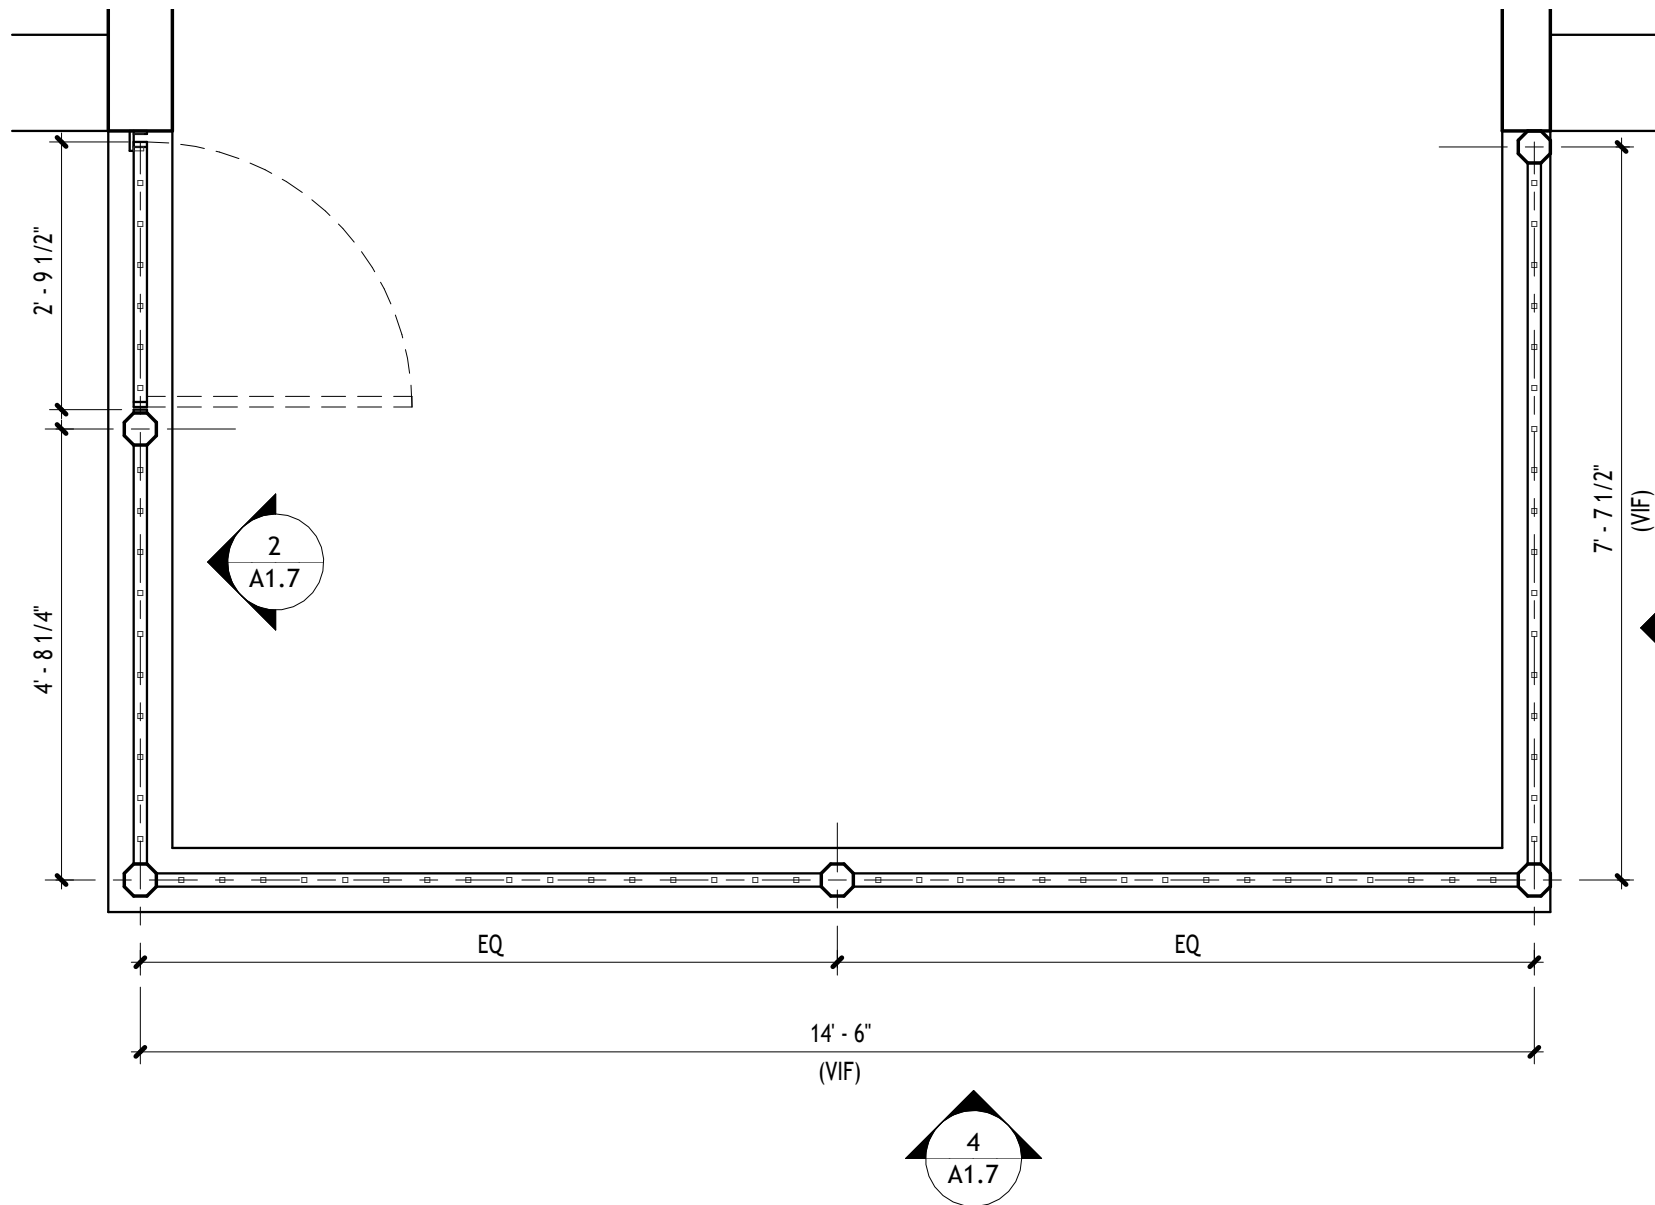


3 Garden Fence - Plan
1/2" = 1'-0"

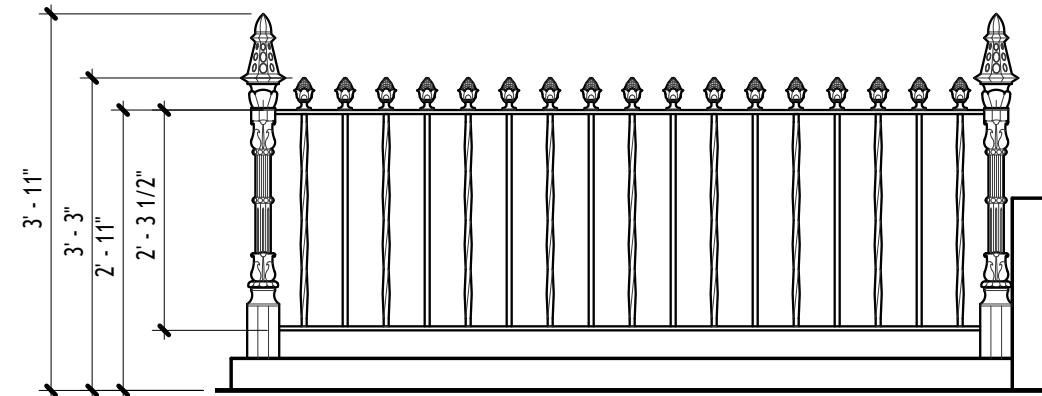


1 Fence Elevation - South
1/2" = 1'-0"

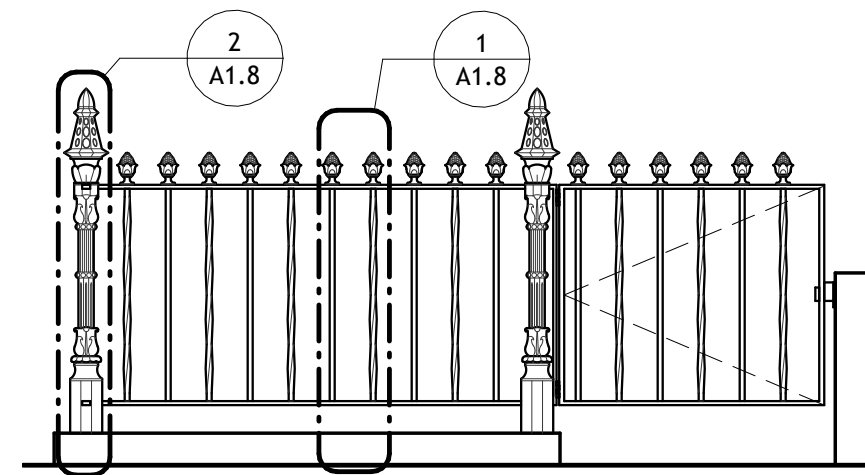


2 Fence Elevation - North
1/2" = 1'-0"

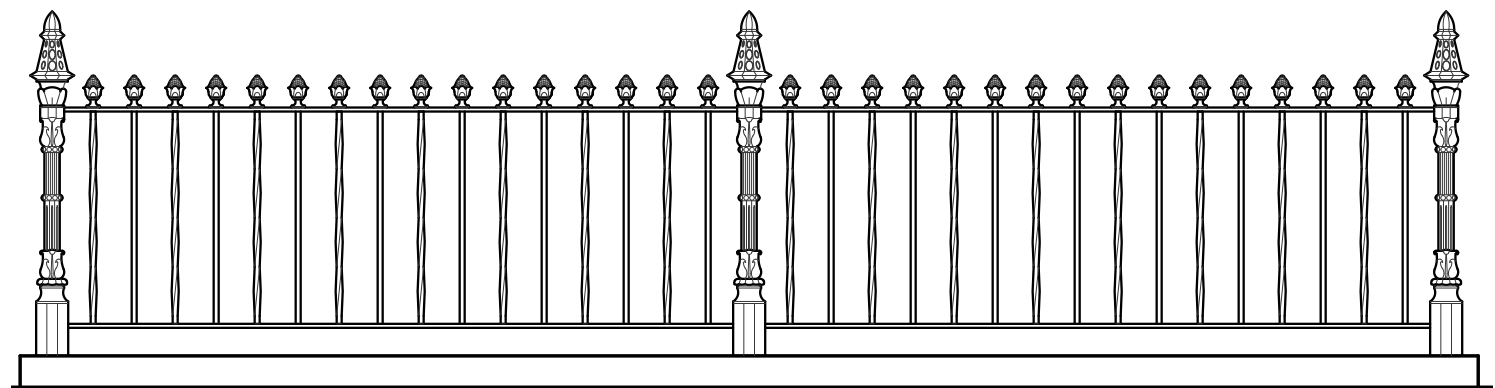


4 Fence Elevation - West
1/2" = 1'-0"

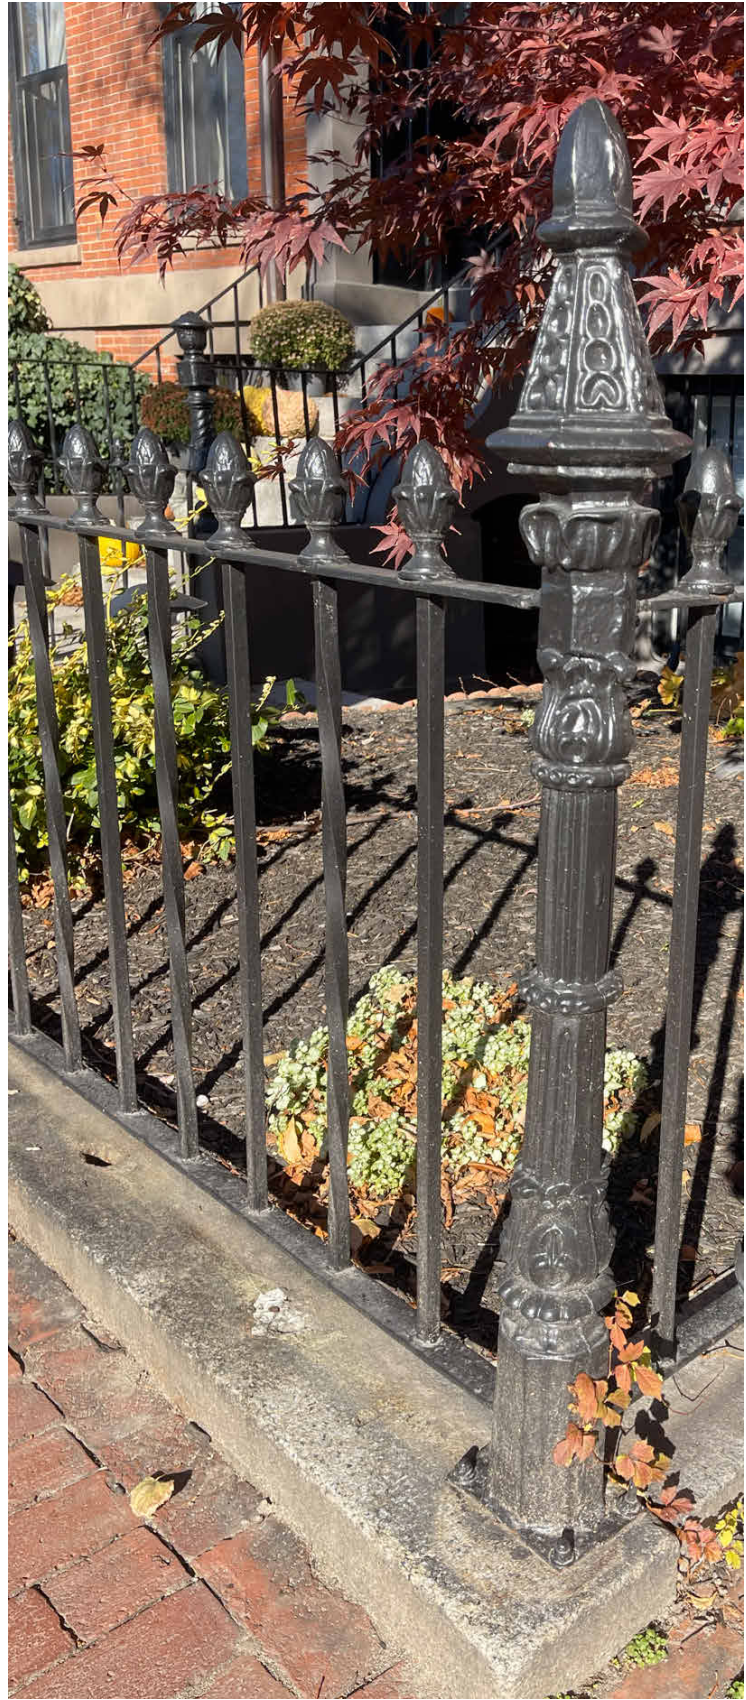

51 Worcester Street Fence - To Be Used As Reference

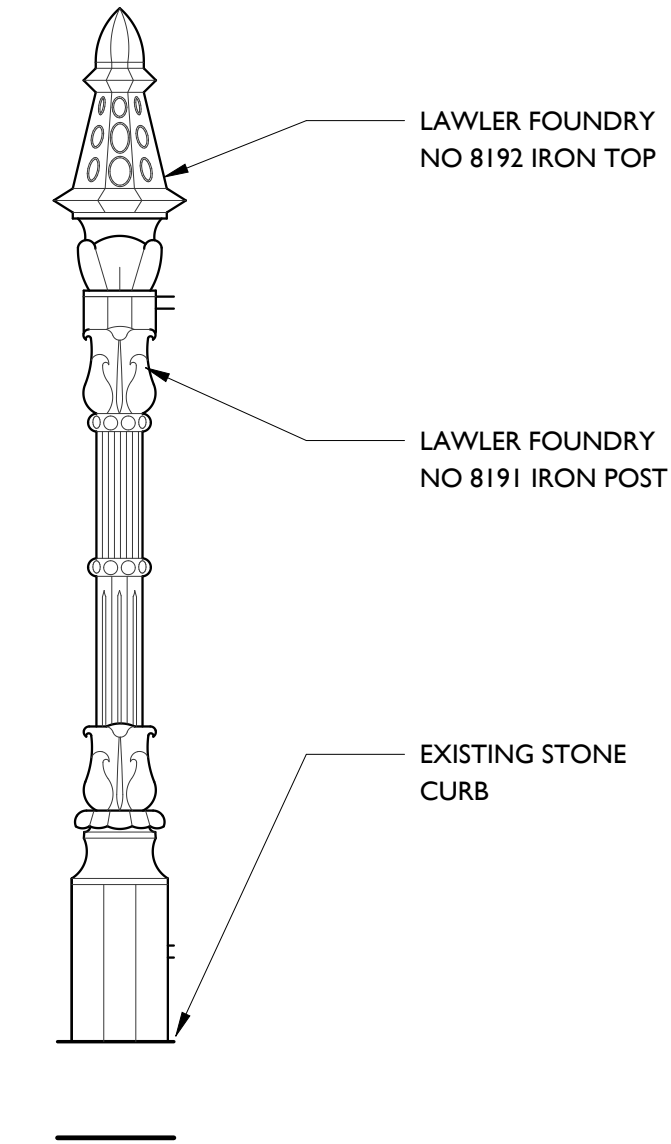

② Typical Newell Post - Parts Diagram
1 1/2" = 1'-0"

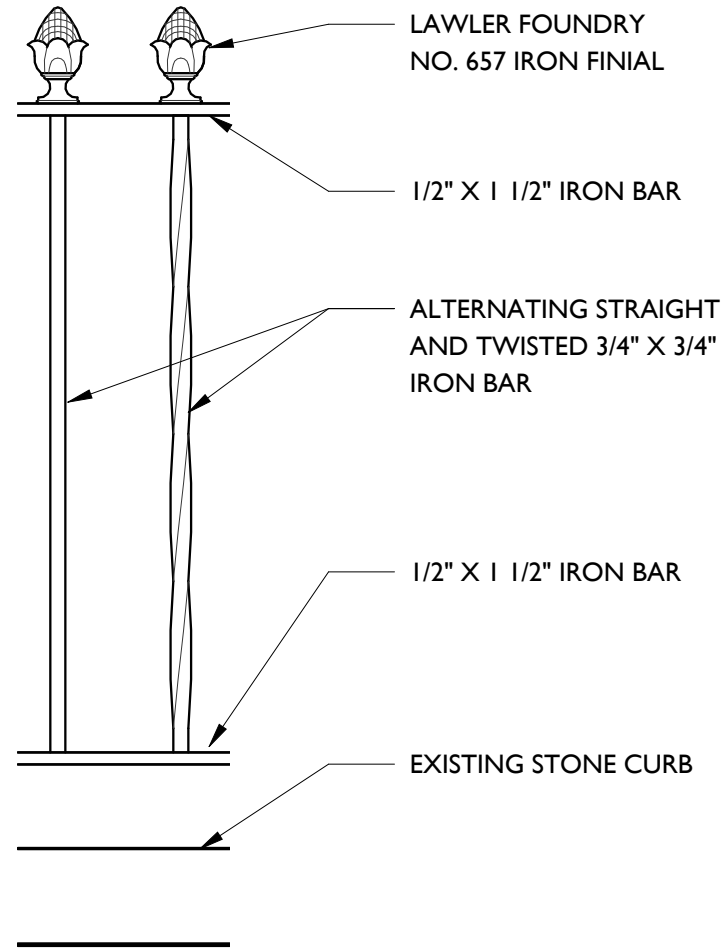

① Typical Fencing - Parts Diagram
1 1/2" = 1'-0"