

E1 (Qty-4)

Awning Rewrap & New Slide-In Loose Valances

Logo/ Typeface:

Clarendon - Bold

Colors/Materials:

Striped Fabric:

Digitally Printed on Sunbrella-like Fabric

Gold PMS 7503C

White

Slide-In Valance: Loose

Black Sunbrella Fabric

Valance Track:



Black - Painted

Valance Graphics: Heat-Sealed SGS

White Thermal Film

Installation:

By ViewPoint

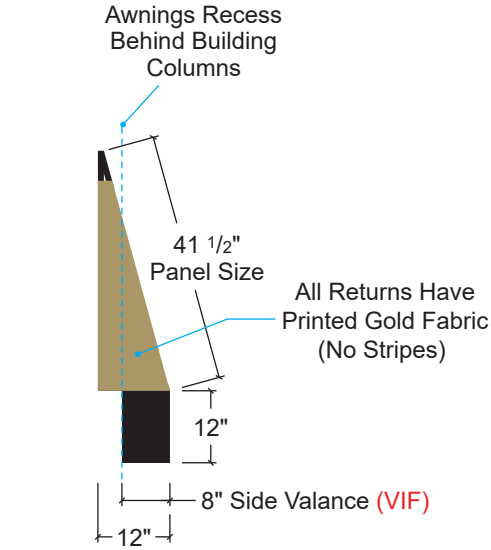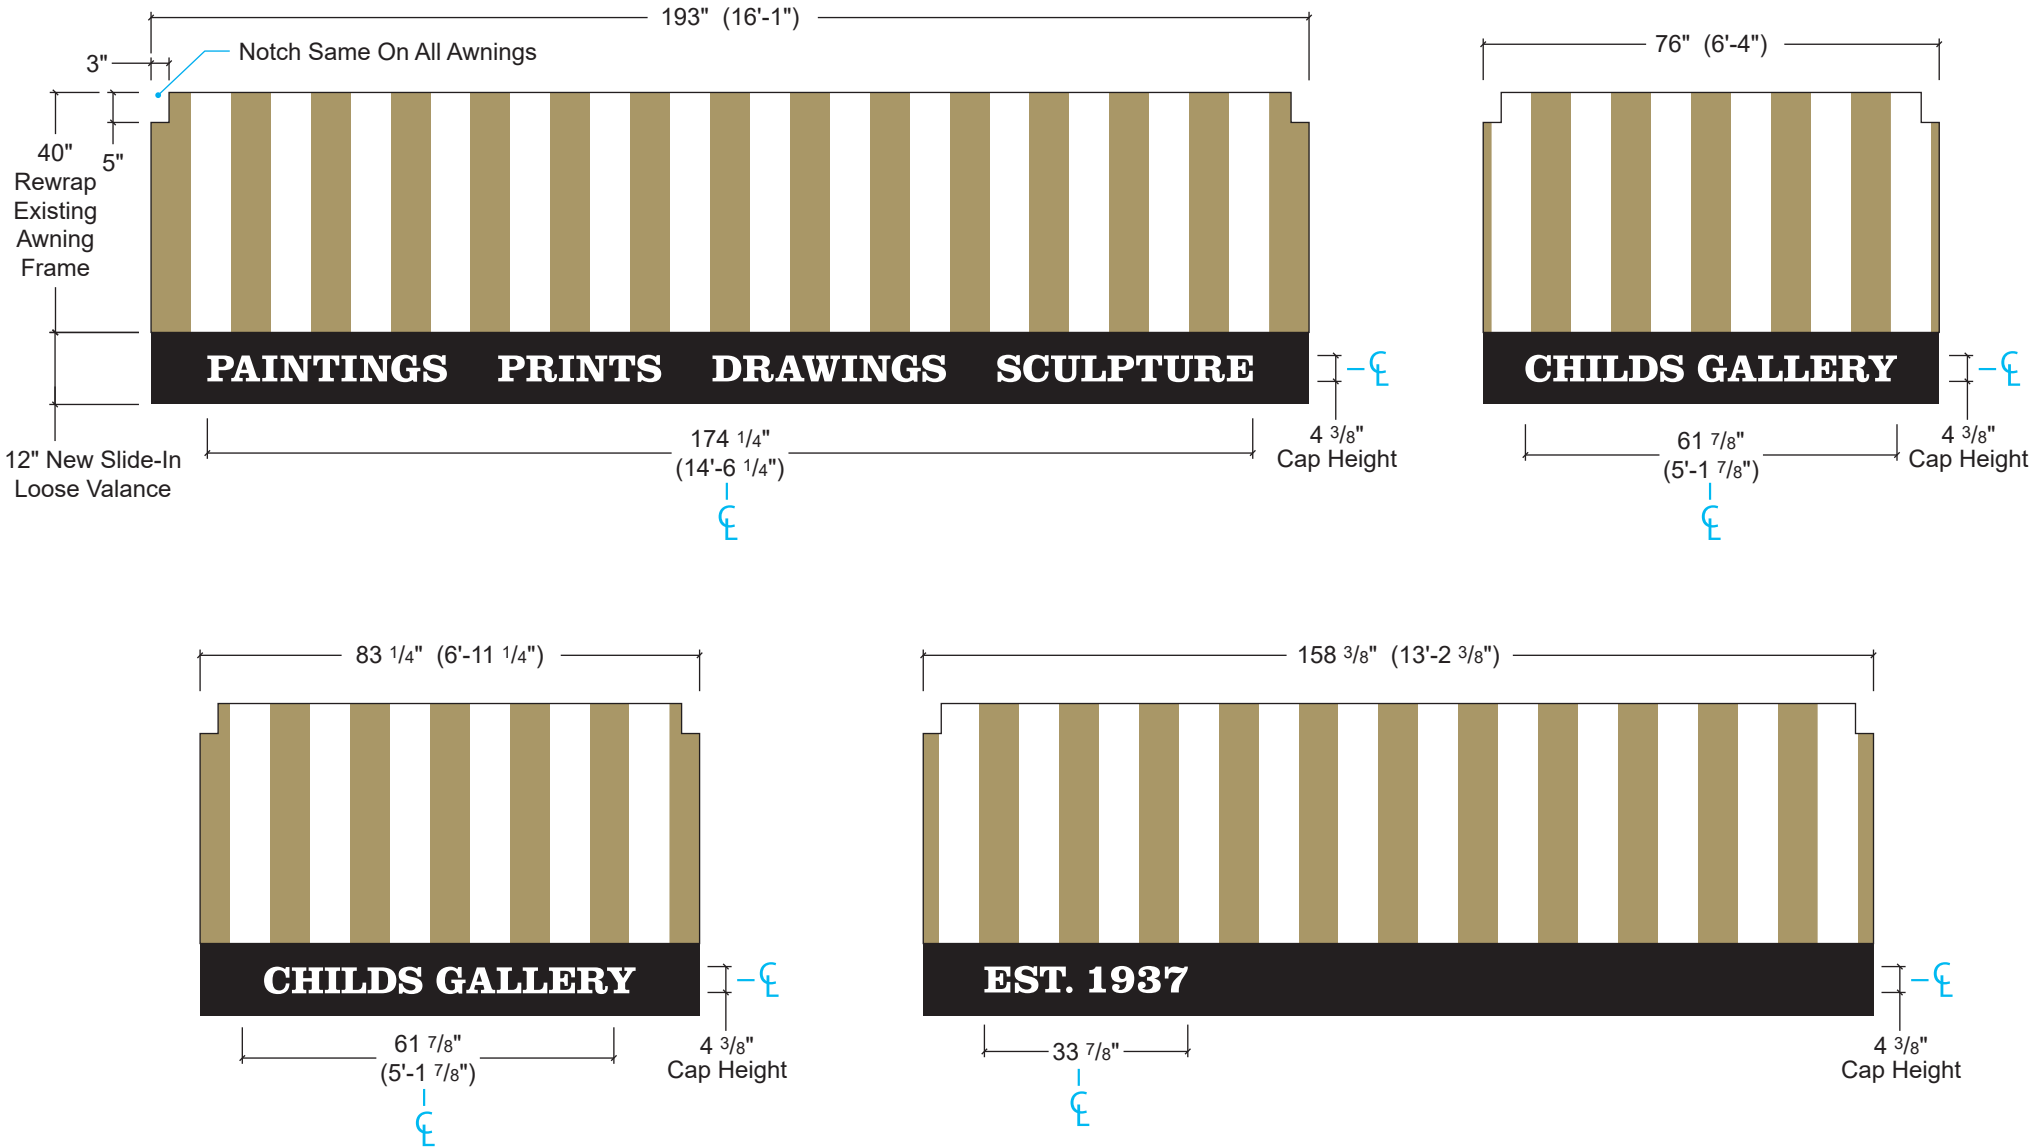

SE Side Elevation

Scale: 3/8" = 1'

E1 Elevation: Awning Rewrap & New Valance

Scale: 3/8" = 1'

Work Order: 4122

Customer/Job Location:

Platemark Design

22 Beacon Street - Boston, MA

DWG. DATE: 08.07.26

Rev.1: Rev.4:

Rev.2: Rev.5:

Rev.3: Rev.6:

APPROVAL ☐ APPROVED ☐ APPROVED AS NOTED

Date X

File: Platemark_BosMA_AwnRewrap_1a.ai

Sales: BS Design: MH PMgr: ML

Drawing # 26-2918-1

Folder: Platemark Design_Boston_Awning Recover_2918_4122





Proposed



Proposed

Work Order: 4122

Customer/Job Location:
Platemark Design
22 Beacon Street - Boston, MA

DWG. DATE: 08.07.26

Rev.1: Rev.4:
Rev.2: Rev.5:
Rev.3: Rev.6:

APPROVAL ☐ APPROVED ☐ APPROVED AS NOTED

Date _____ **X** _____



File: Platemark_BosMA_AwnRewrap_1a.ai

Sales: Design: PMgr:
BS **MH** **ML**

Drawing # **26-2918-1**

Folder: Platemark Design_Boston_Awning Recover_2918_4122

*** Cut outs the same at both ends

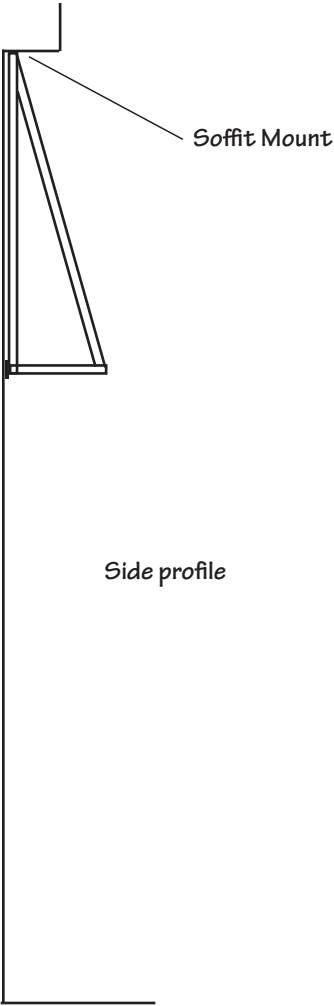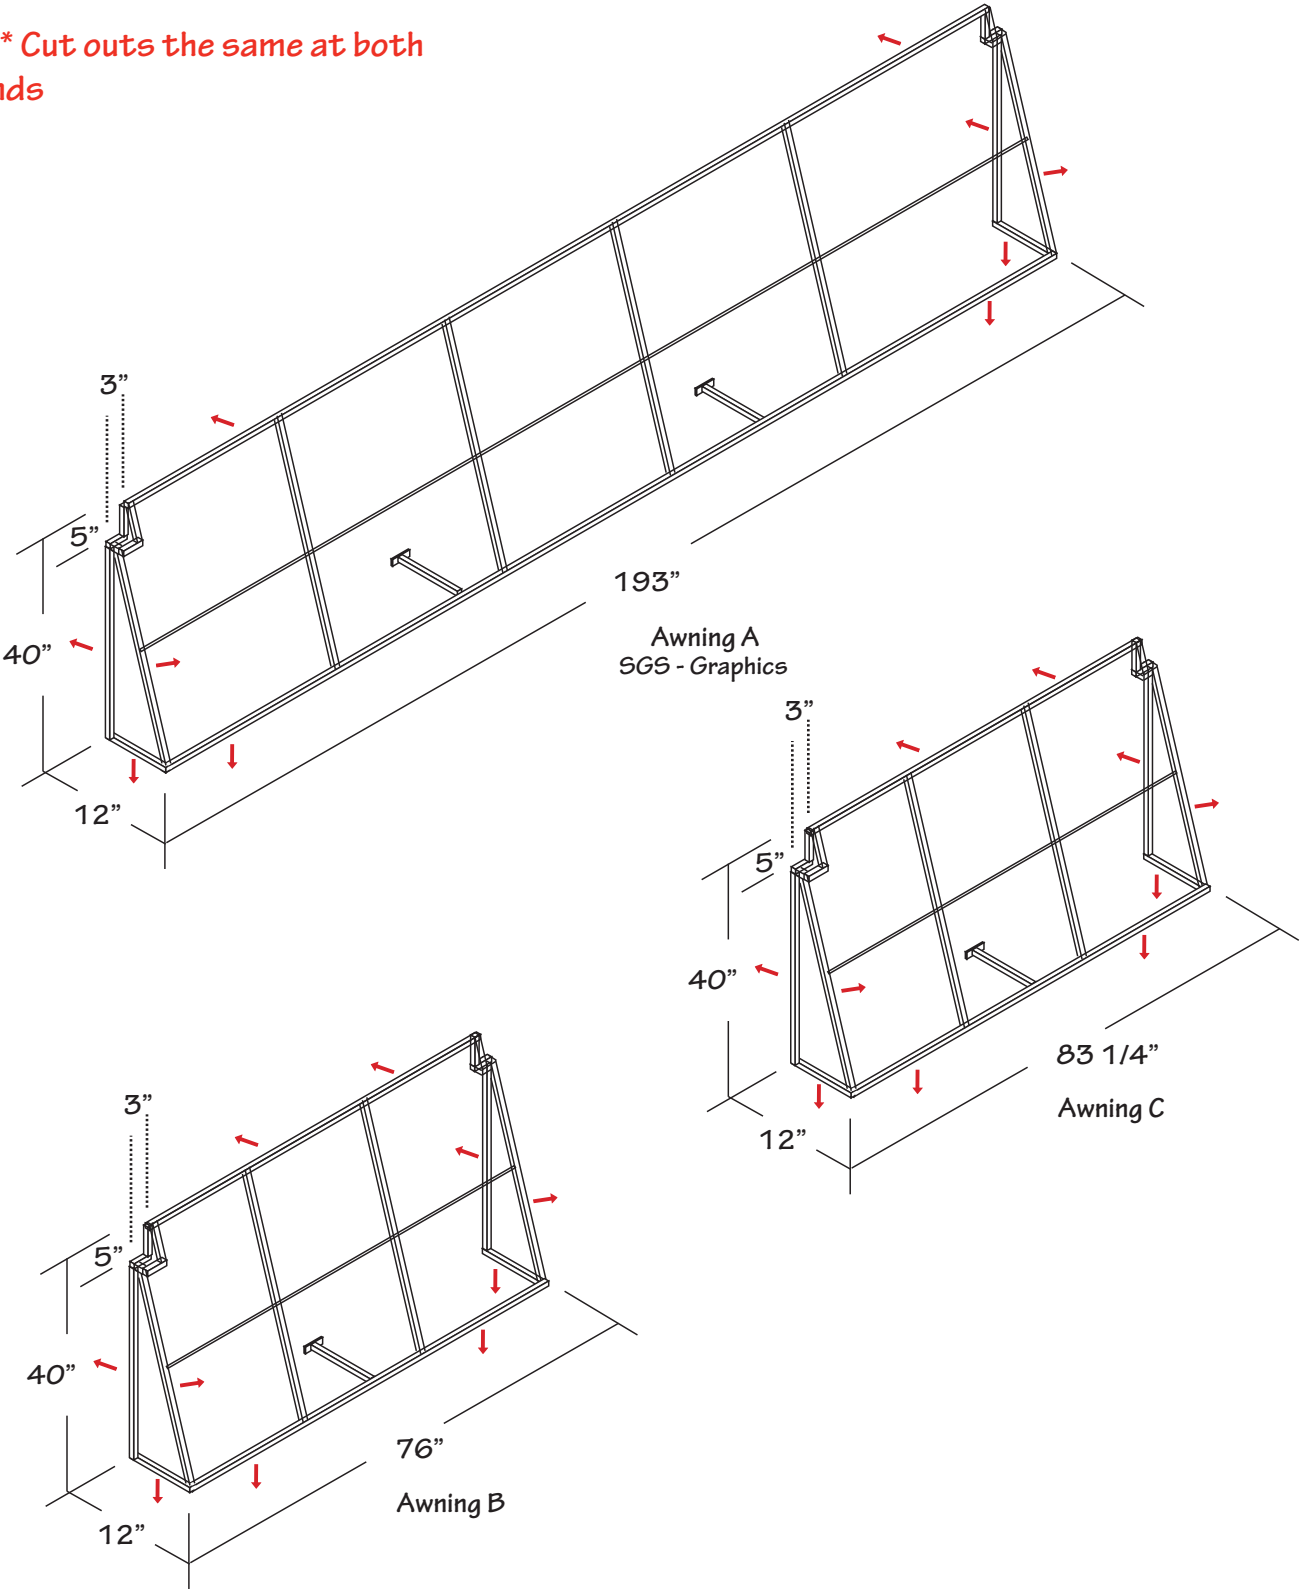

Job Description : 4 Shed style awnings for over windows

Frames : 1" Alum. staple extrusion
Frames Painted : Semi Gloss Black
Fabric " Sunbrella 6008 Black
Graphics : SGS applied on awning A & D

Installation : Fabrication - drill 1/4" holes into top bar for soffit mount.

Job Number : 9049.1