


PEDESTRIAN ACTIVATED FLASHING BEACON - 120 VAC

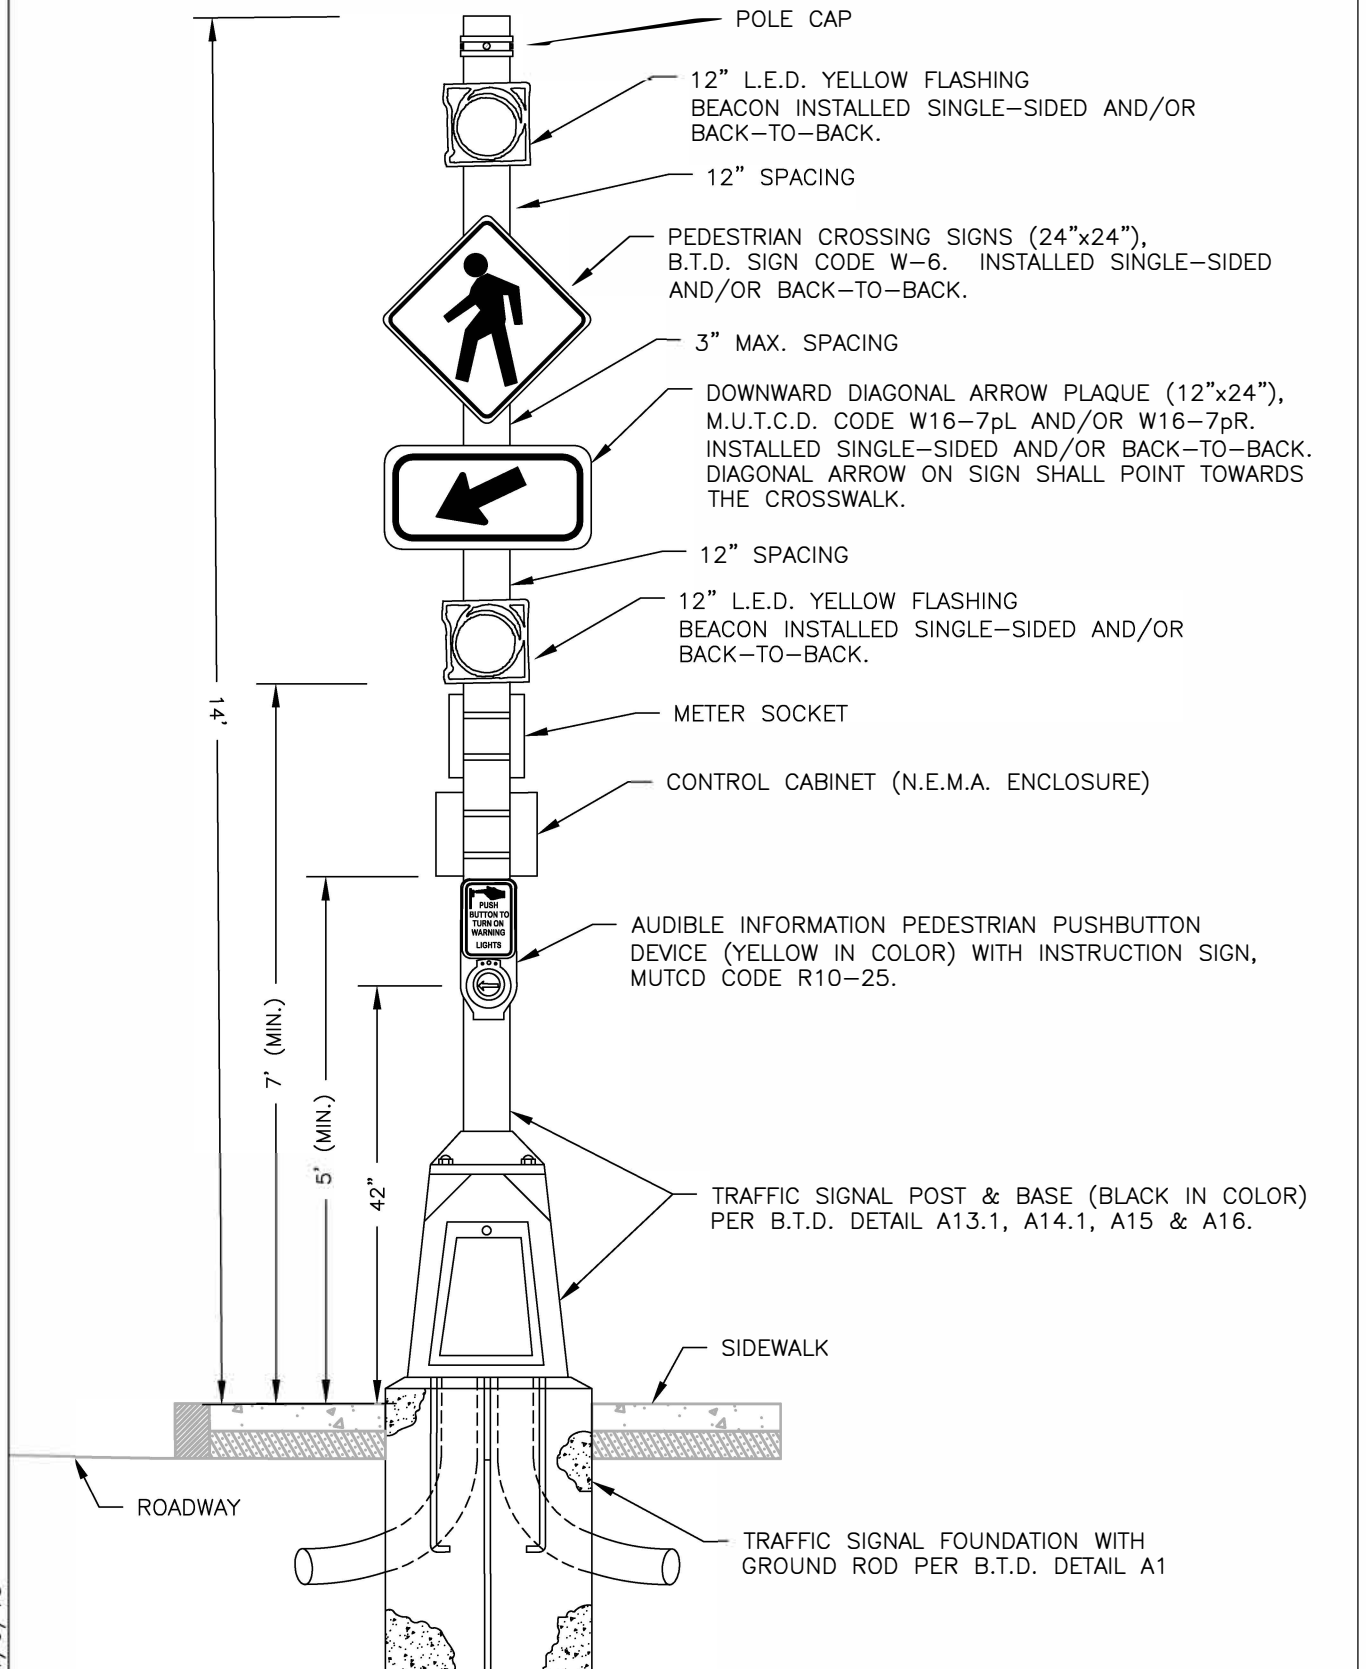

DATE: 1/9/18

NOT TO SCALE

A42.1