


Handwritten: Retail Connection to SQ



January 24, 2018

RUTHERFORD AVENUE 25% DESIGN PHASE: URBAN DESIGN

Sullivan Square - Current Layout

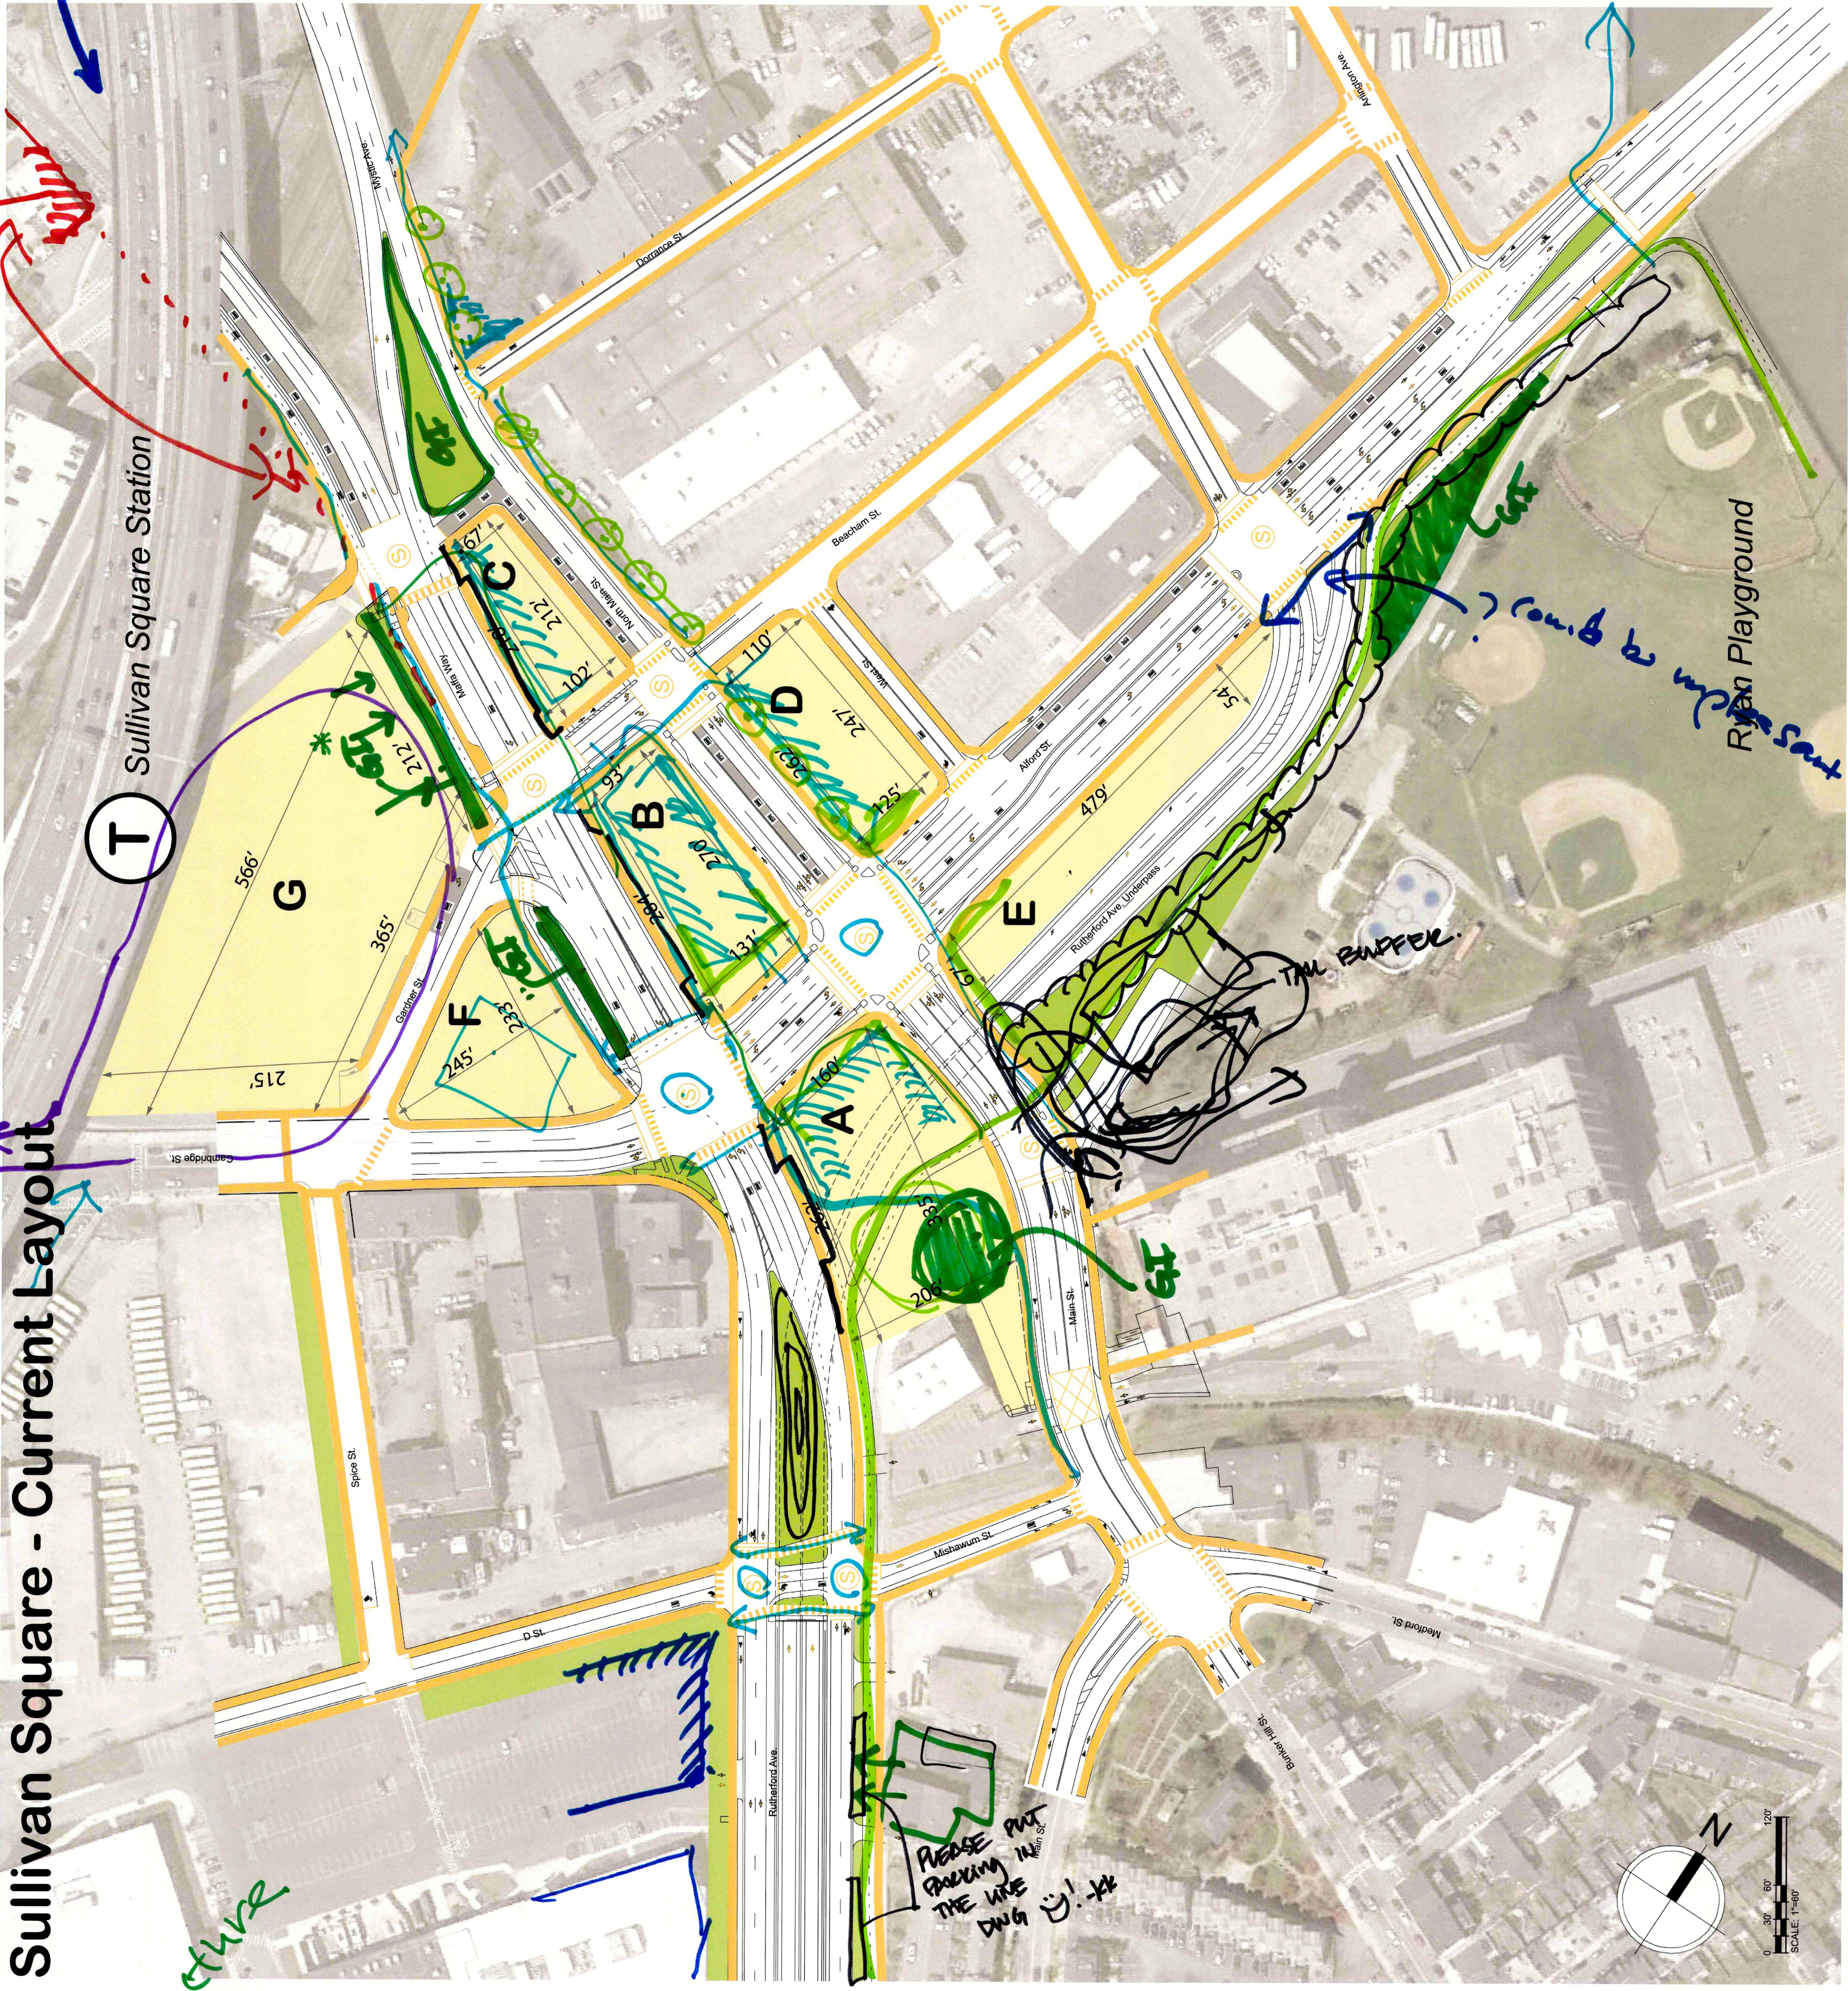

* [G]: Green Infrastructure

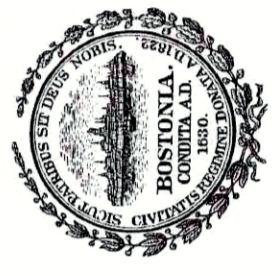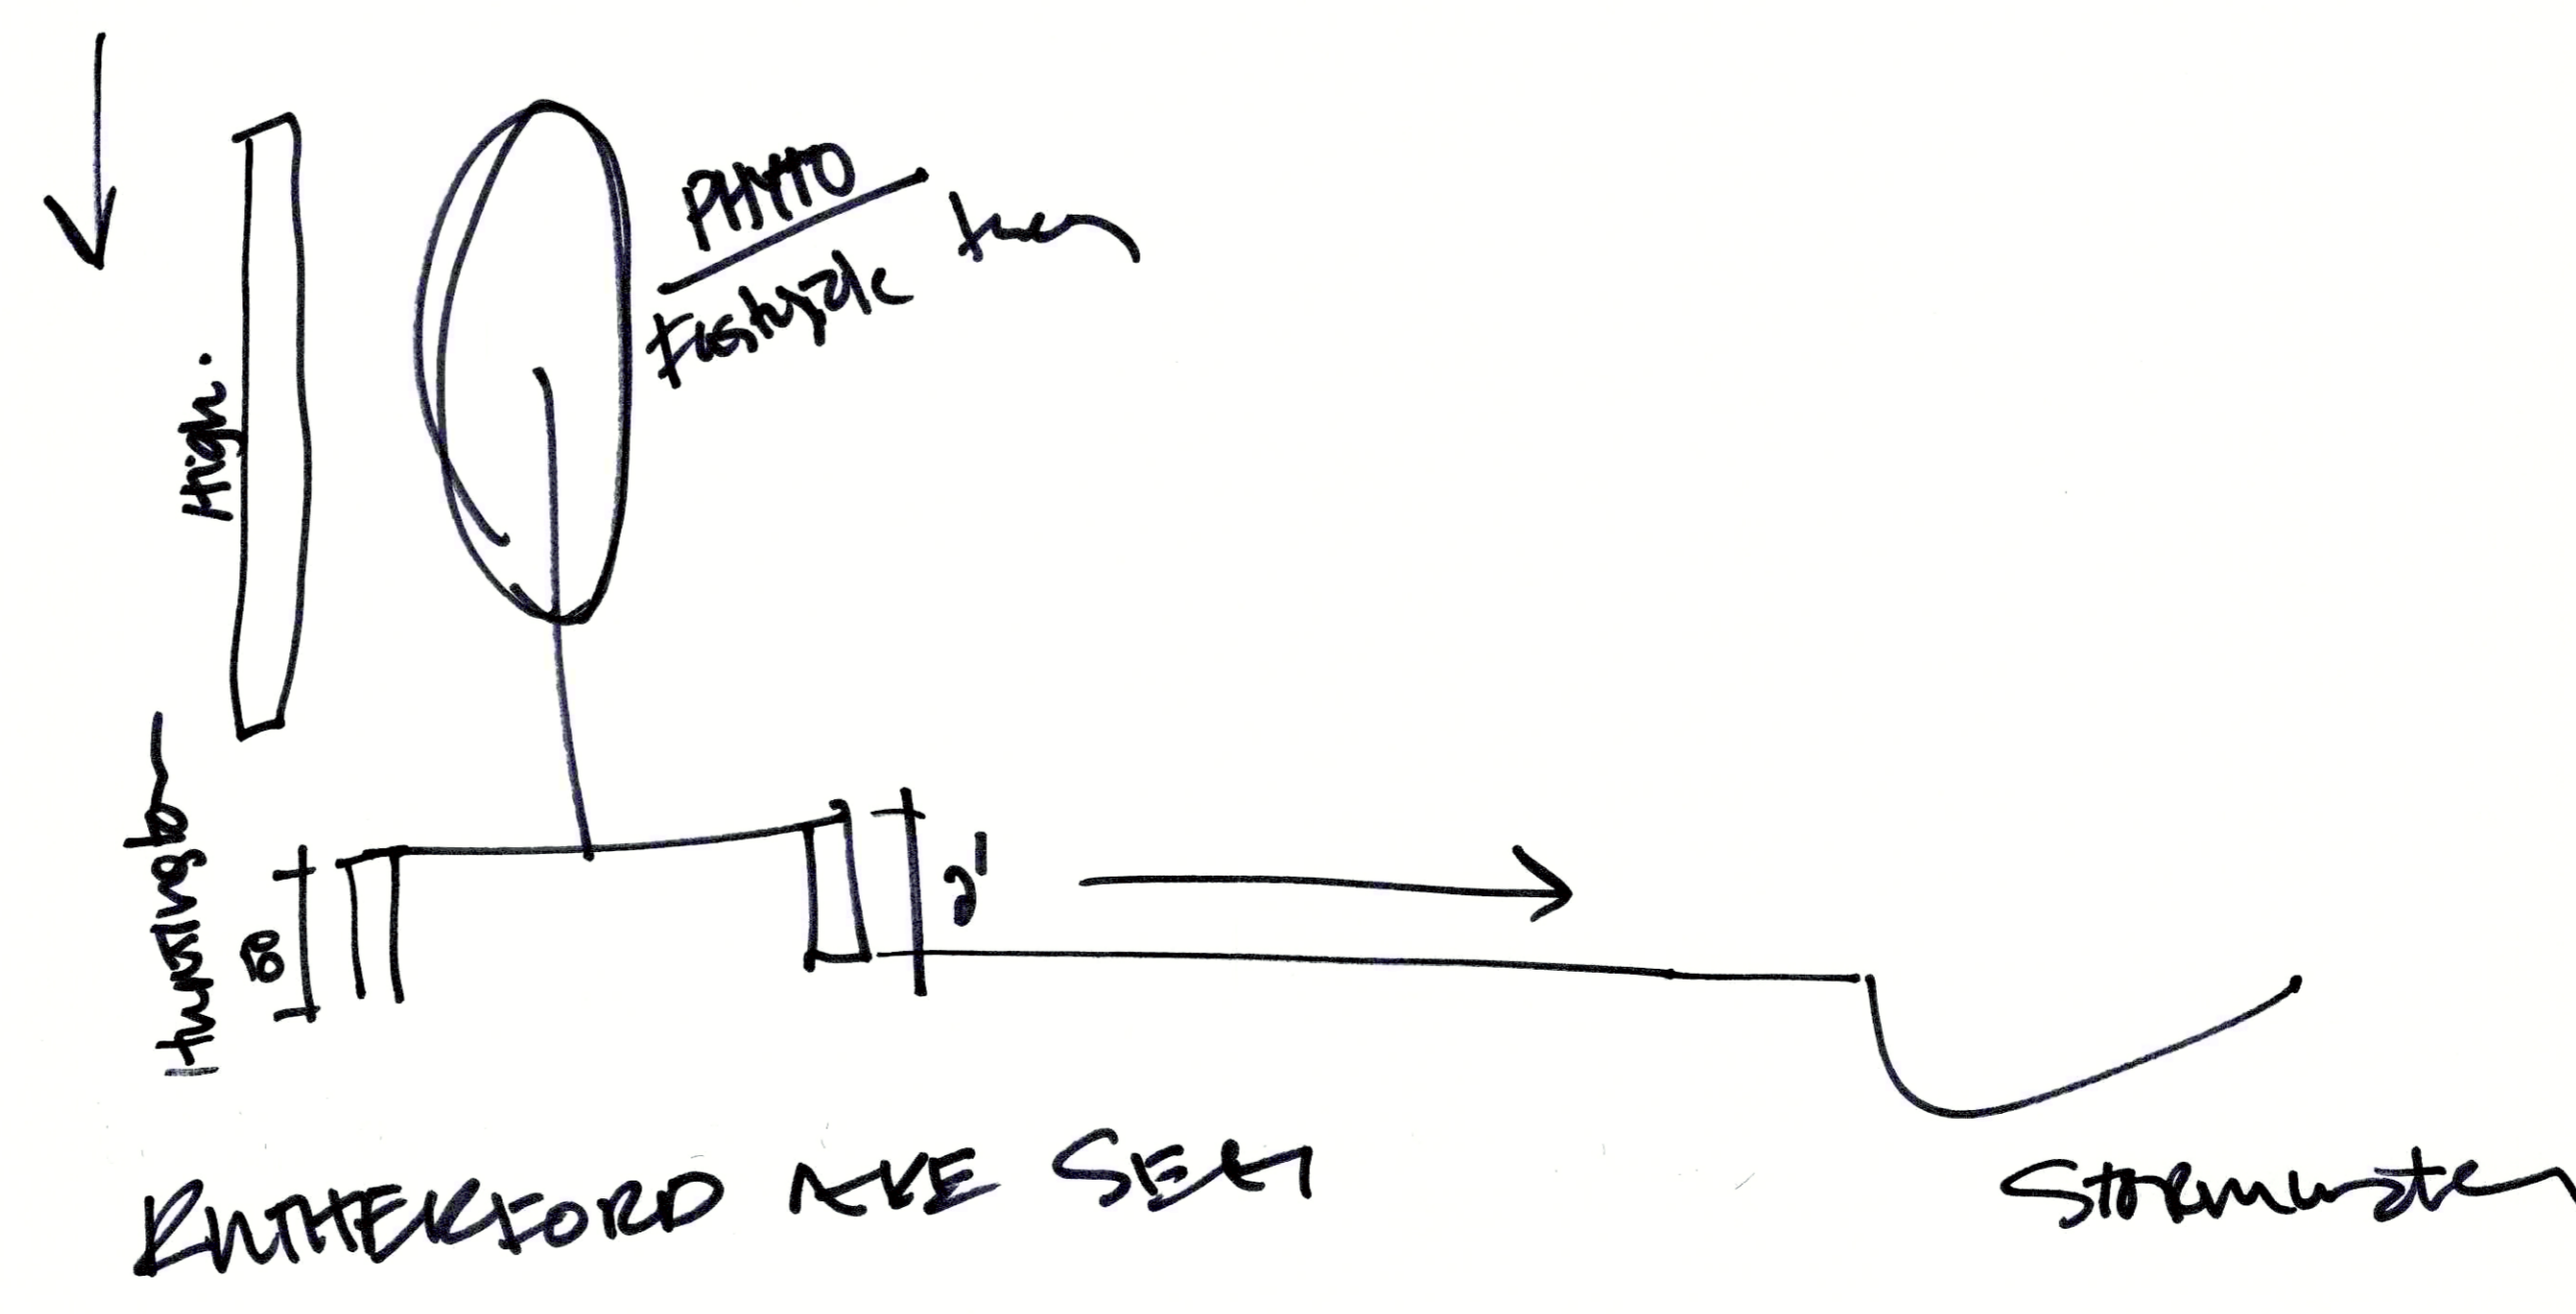

Handwritten: Crossing

Brown, Richardson + Rowe, Inc.
Landscape Architects and Planners

