


# SEGMENT ONE: TREMONT TO CABOT

### EXISTING CONDITIONS

- Lack of Crosswalks
- Sidewalks not ADA Compliant
- Lack of Bicycle Facilities
- Mature Street Trees
- On-Street Parking: 34 Spaces
- Parking Restrictions:
  - Tremont to Cabot: Resident Only
  - Raynor to Raynor: Resident Only



Existing Conditions: Plan

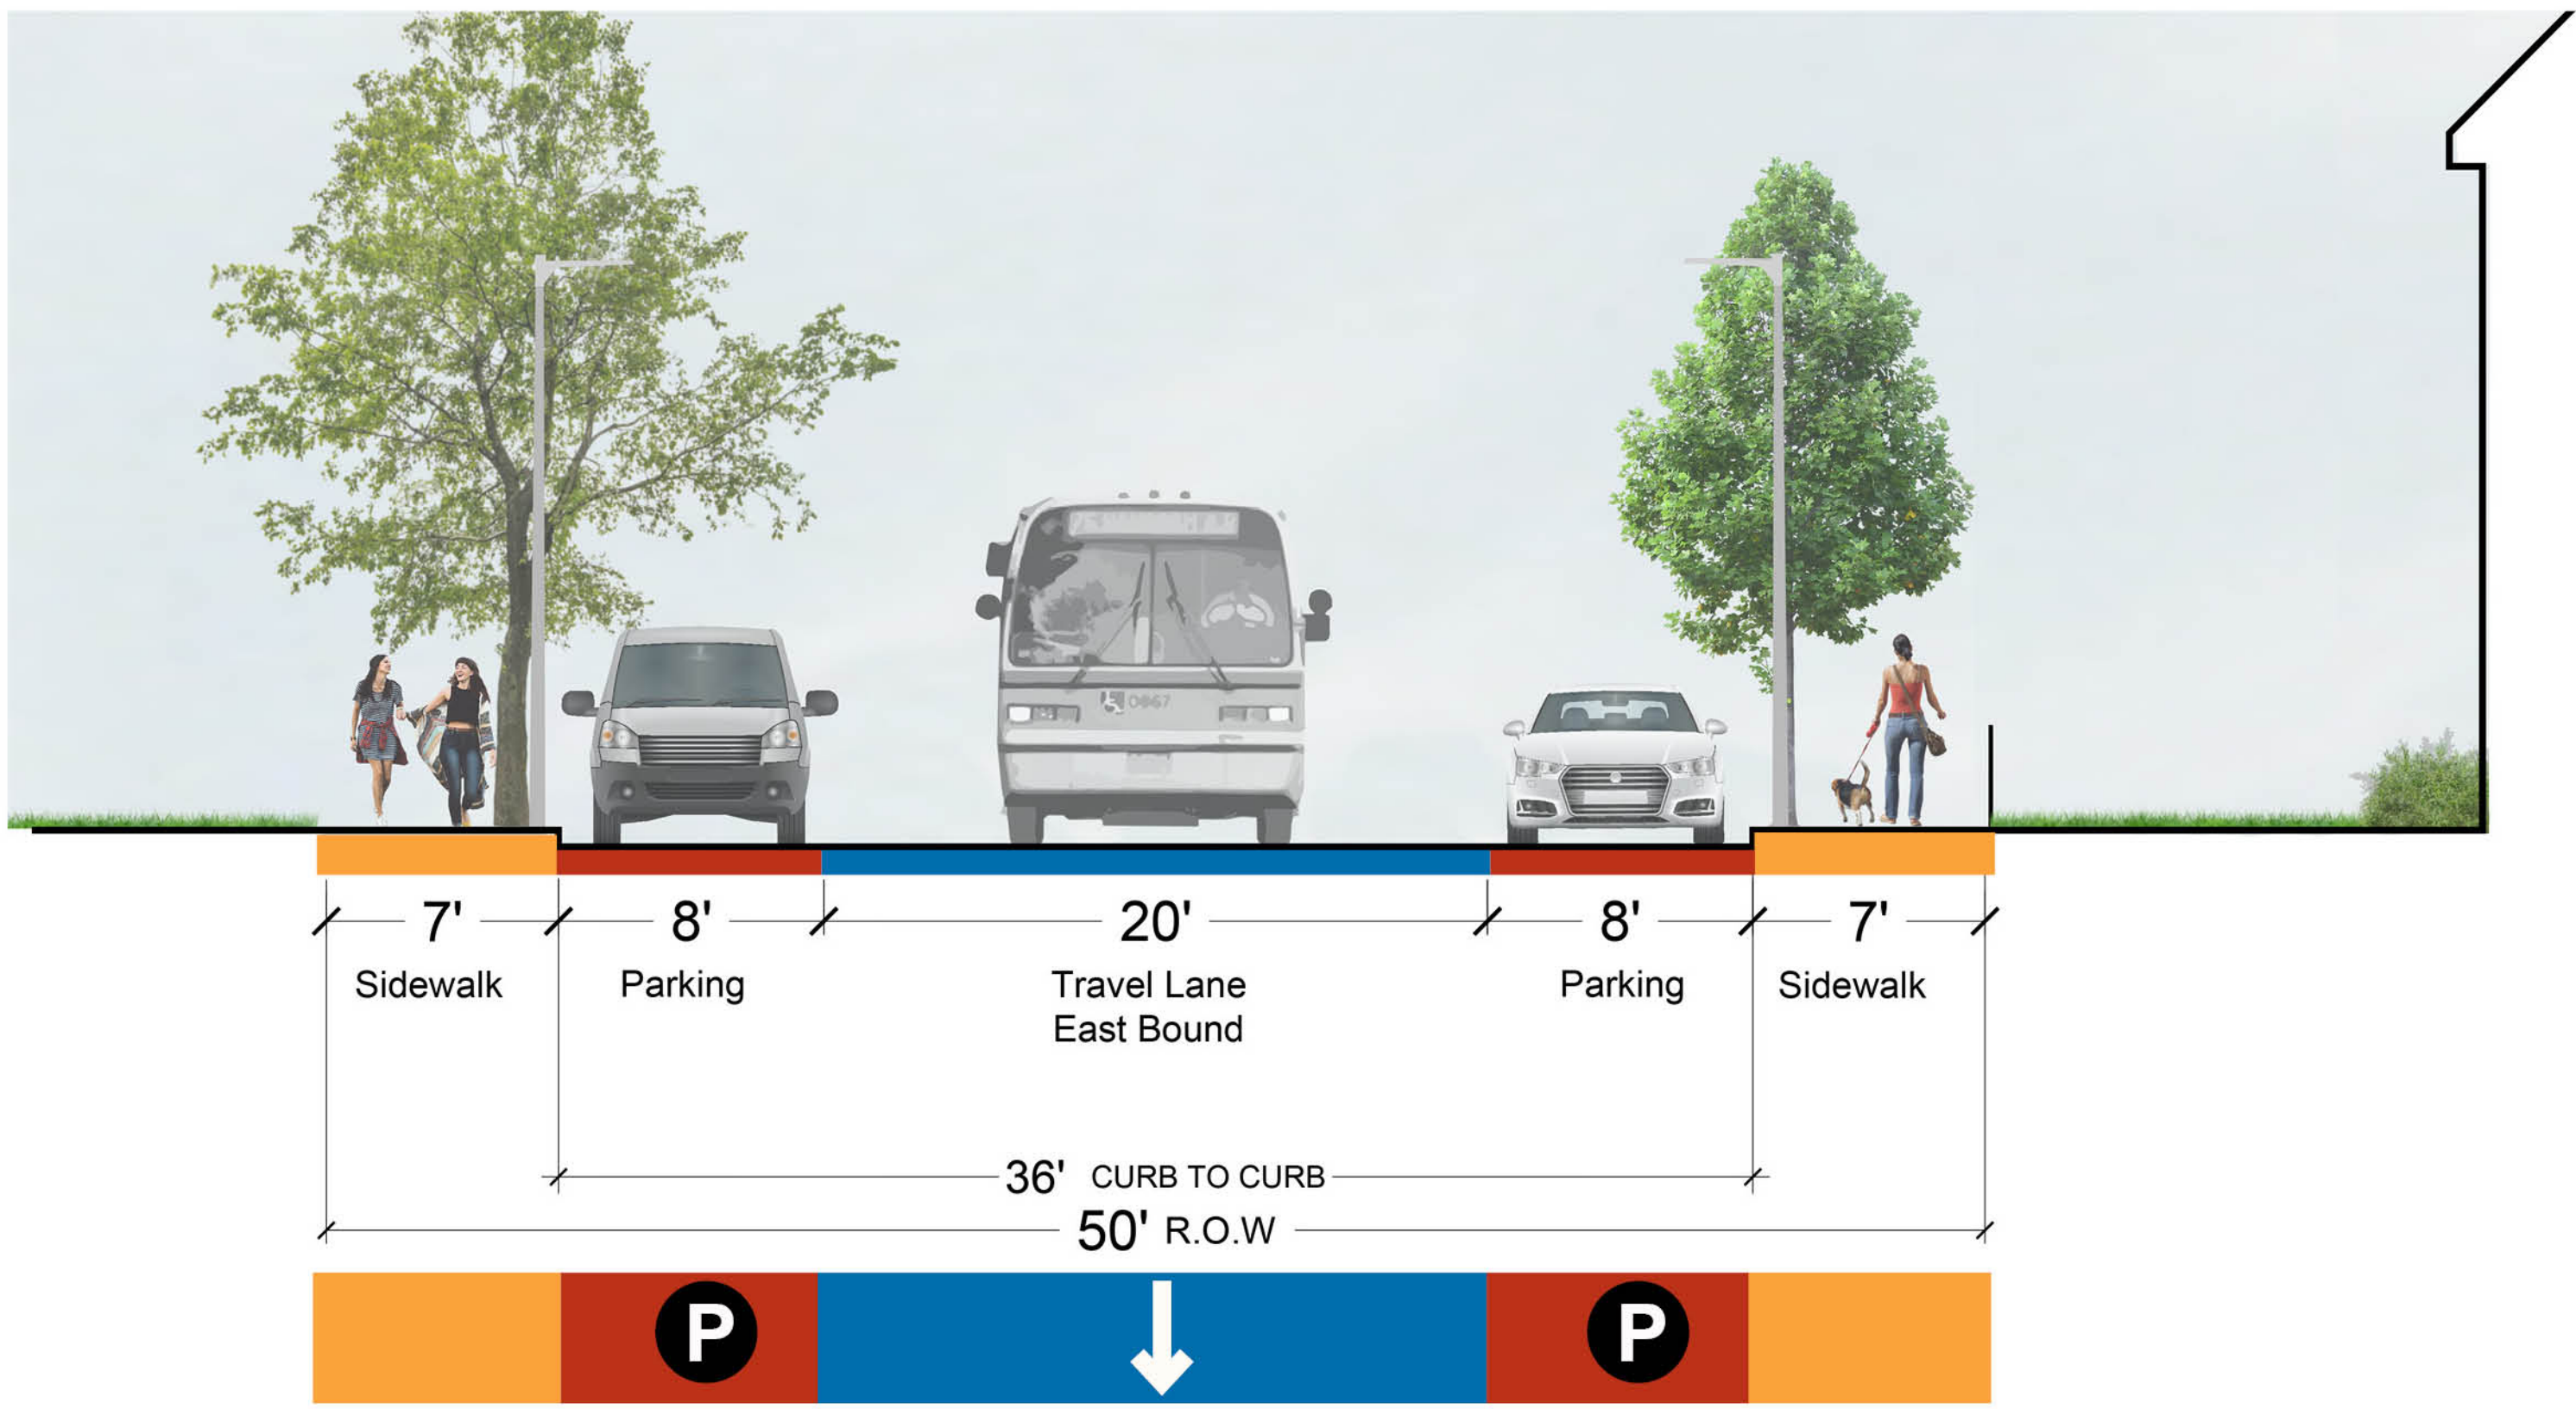


Existing Conditions: Section

### PREFERRED OPTION

- Wider Sidewalk on North Side
- Improved Crossing at Tremont Street
- Raised Crossing at Raynor Circle
- Accessible Sidewalks and Crosswalks
- Curb Extensions
- Protected Bike Lanes
- New Trees (est.) 16
- Bus Stop
- Parking Loss: 29 Spaces
- Parking Remaining: 5 Spaces



Preferred Option: Plan

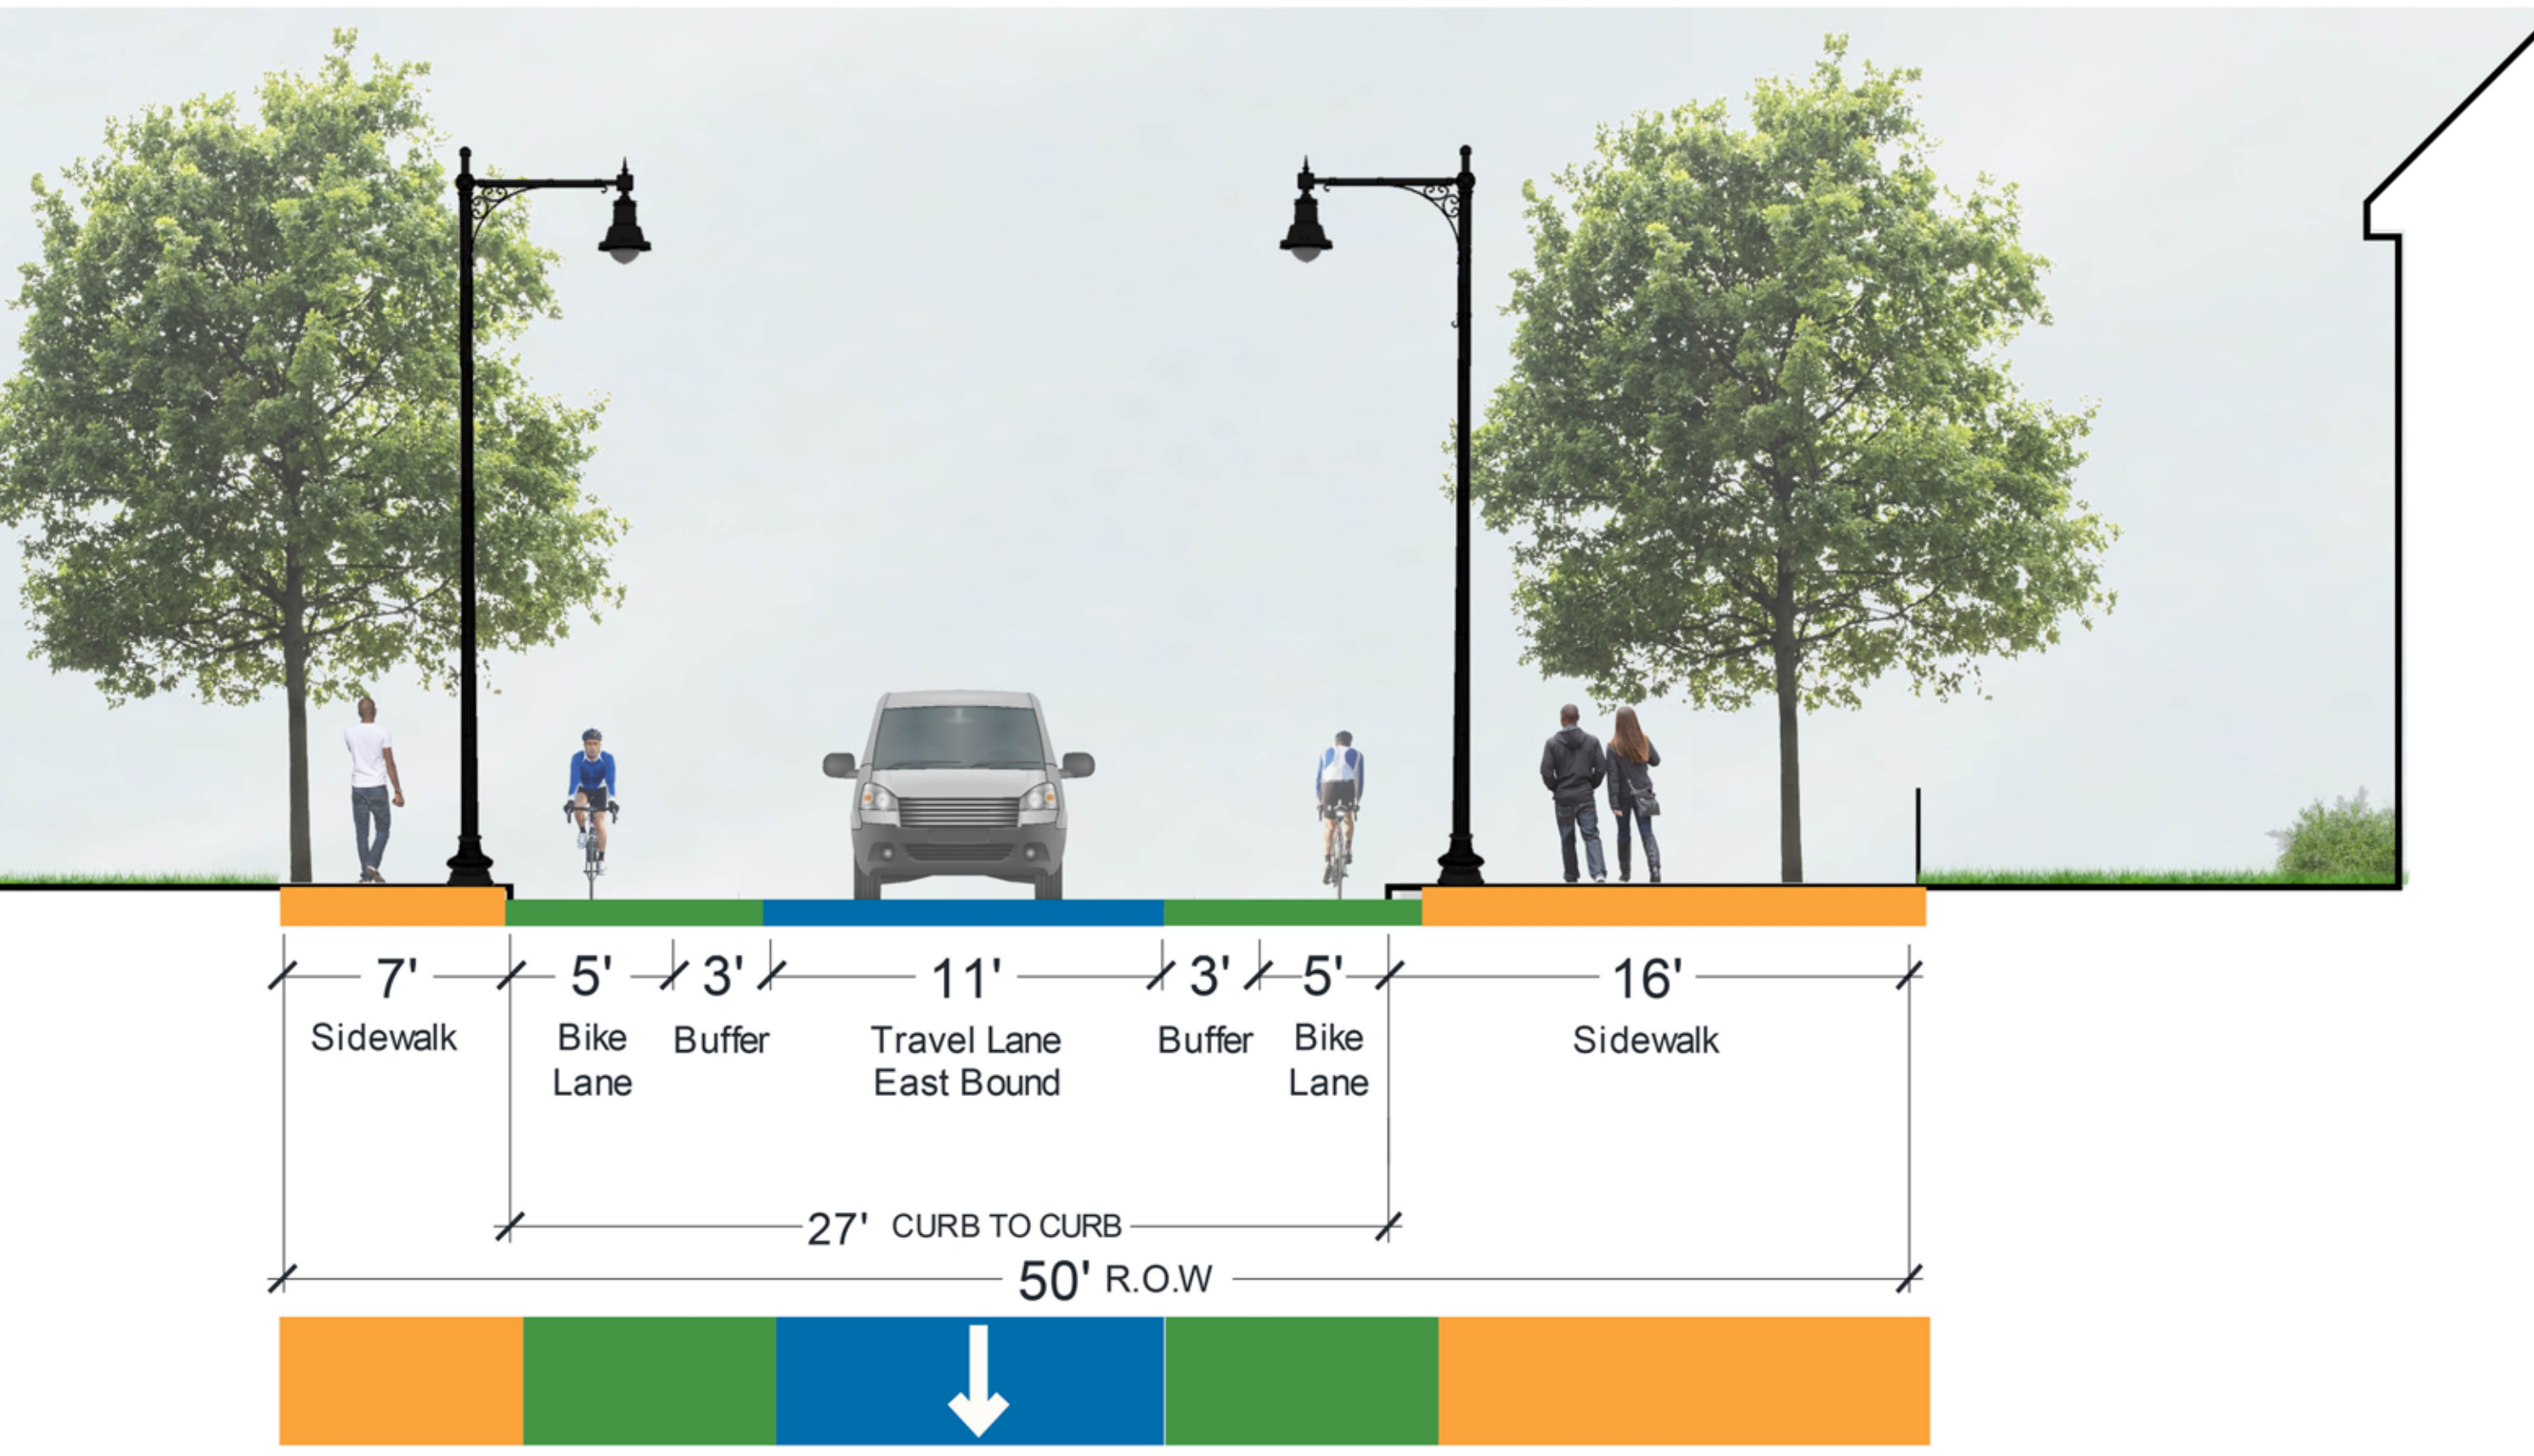

Preferred Option: Section


# SEGMENT TWO: CABOT TO DEWITT

## EXISTING CONDITIONS

- Lack of Crosswalks
- Sidewalks in Poor Condition
- Lack of Bicycle Accommodations
- Mature Street Trees
- On-Street Parking: 47 Spaces
- Parking Restrictions:
  - Raynor to Sojourner Truth: Resident Only
  - Sojourner Truth to Dewitt: Resident Only




Existing Conditions: Plan

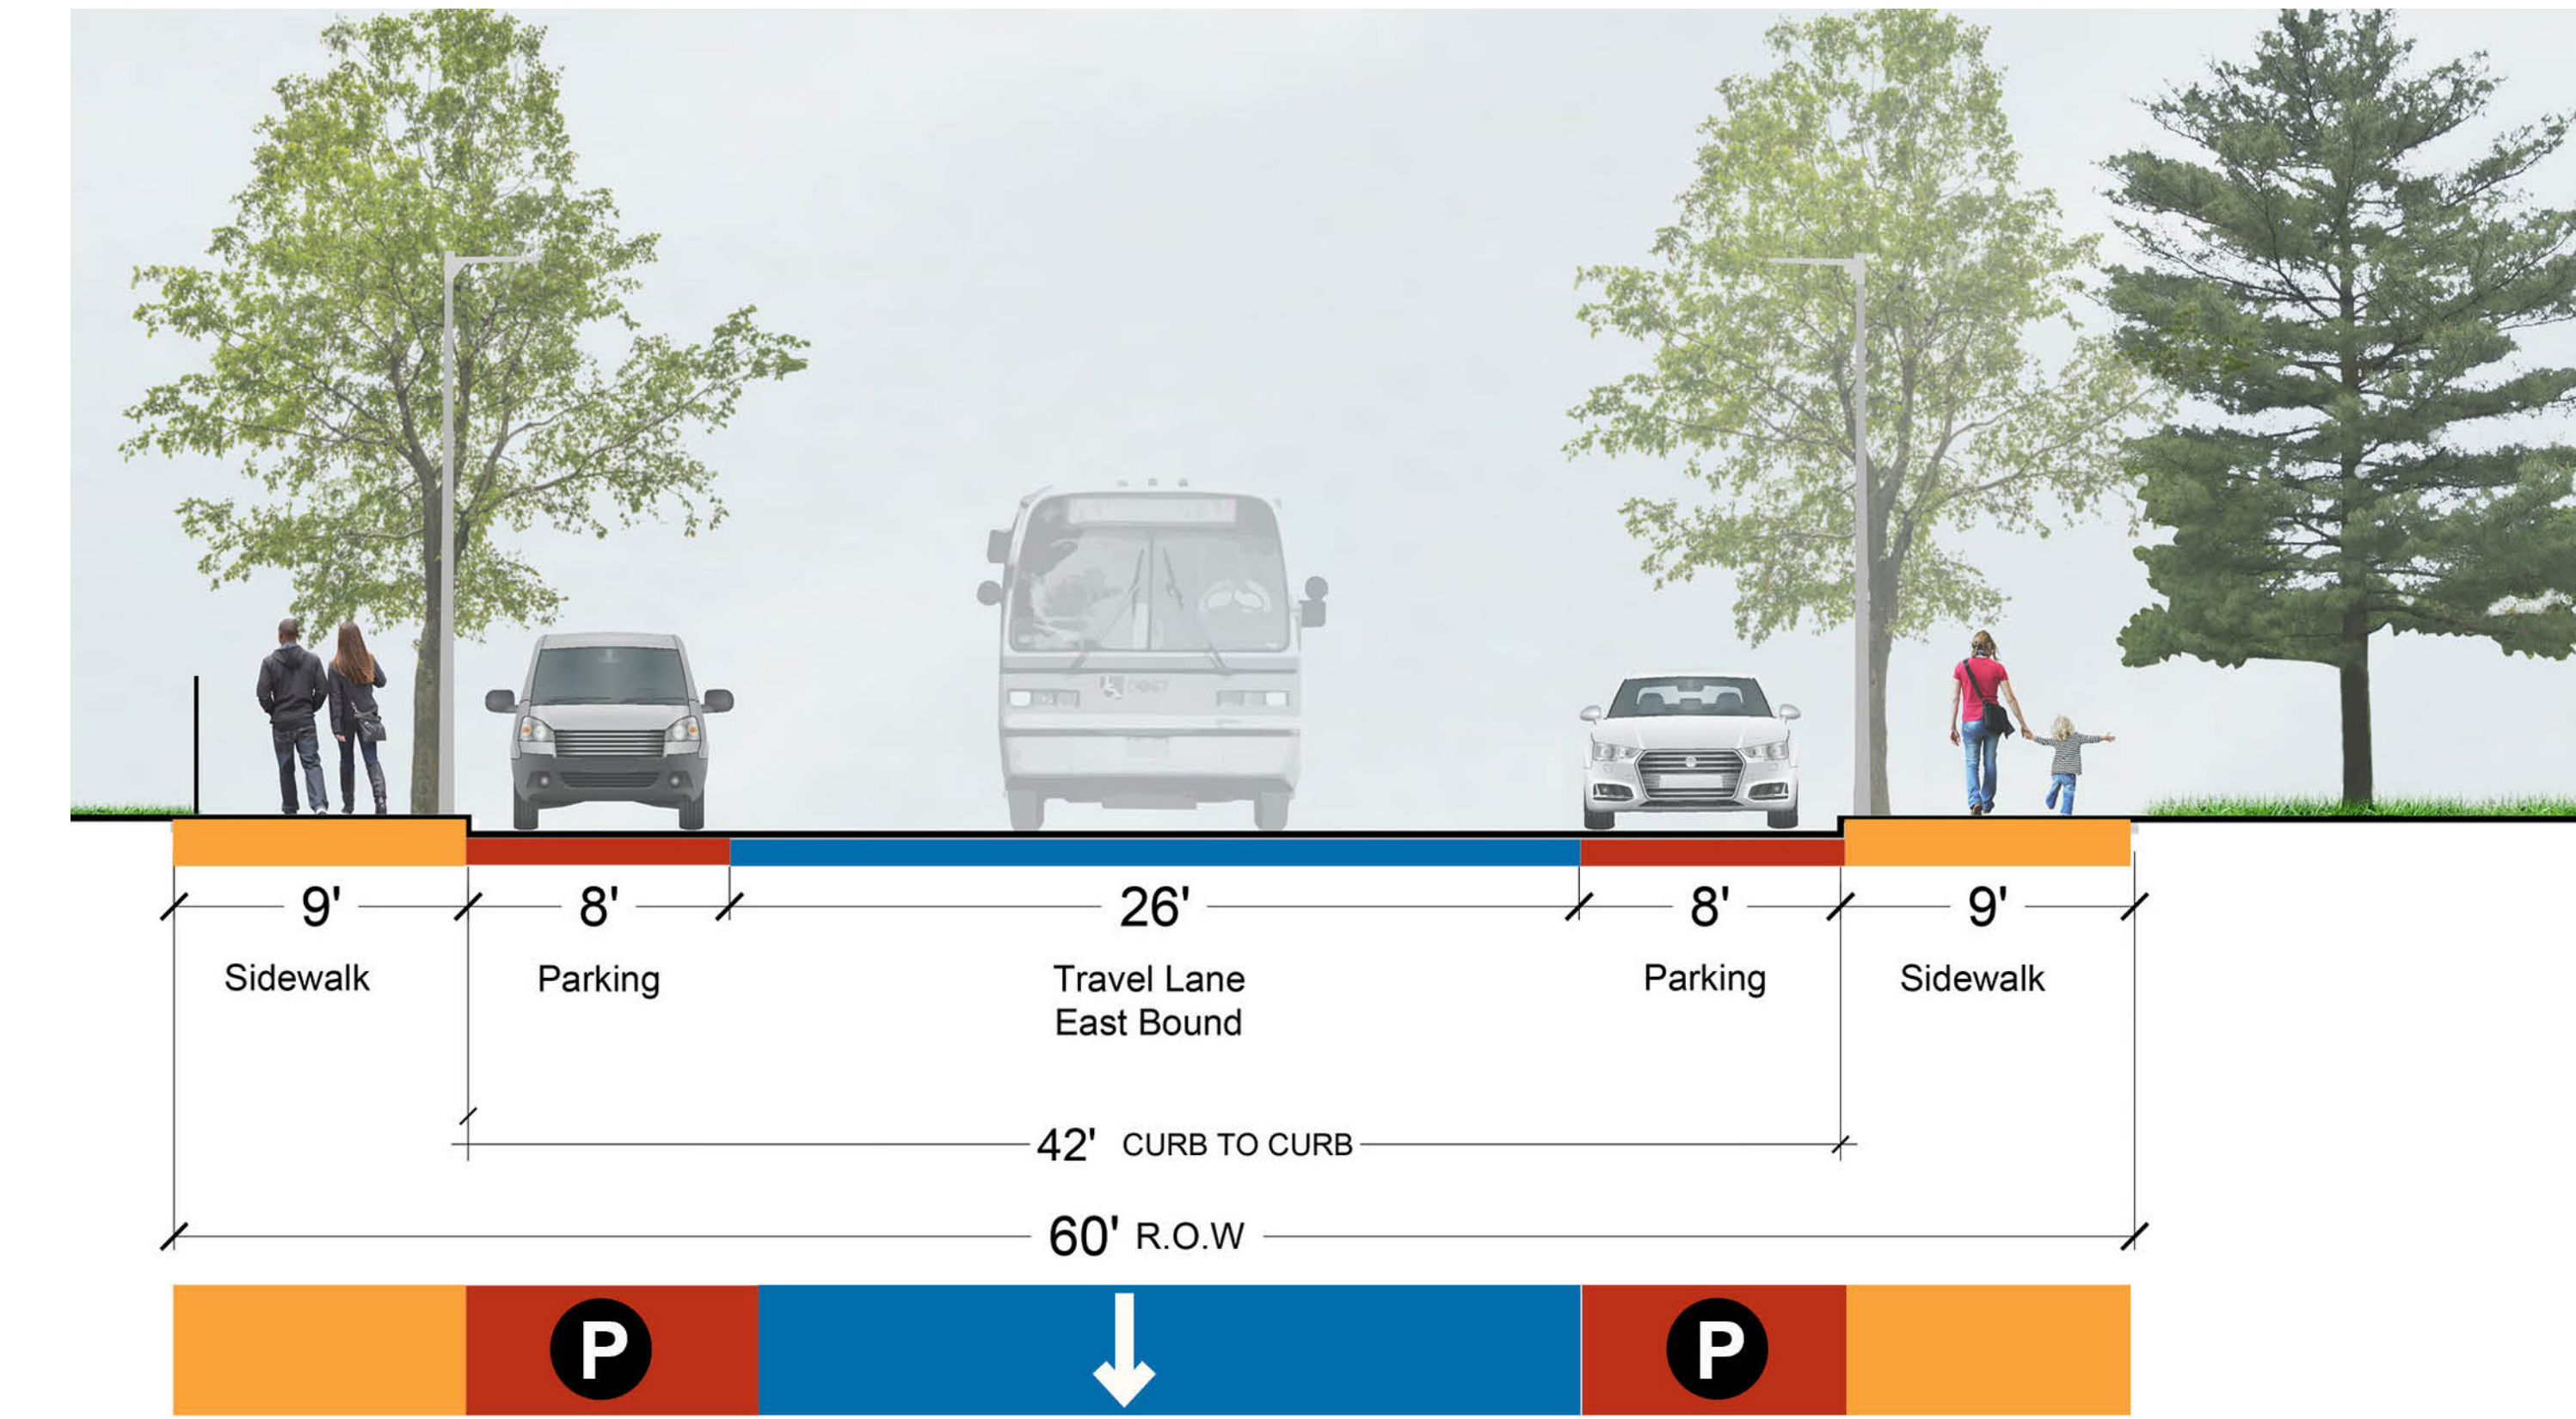


Existing Conditions: Section

## PREFERRED OPTION

- Wider Sidewalk along Park
- Raised Crossings at Raynor Circle and Sojourner Truth Court
- Accessible Sidewalks and Crosswalks
- Curb Extensions at All Intersections
- Protected Bike Lanes
- New Tree Planting (est.) 10
- Bus Stop
- Parking Loss: 15 Spaces
- Parking Remaining: 32 Spaces

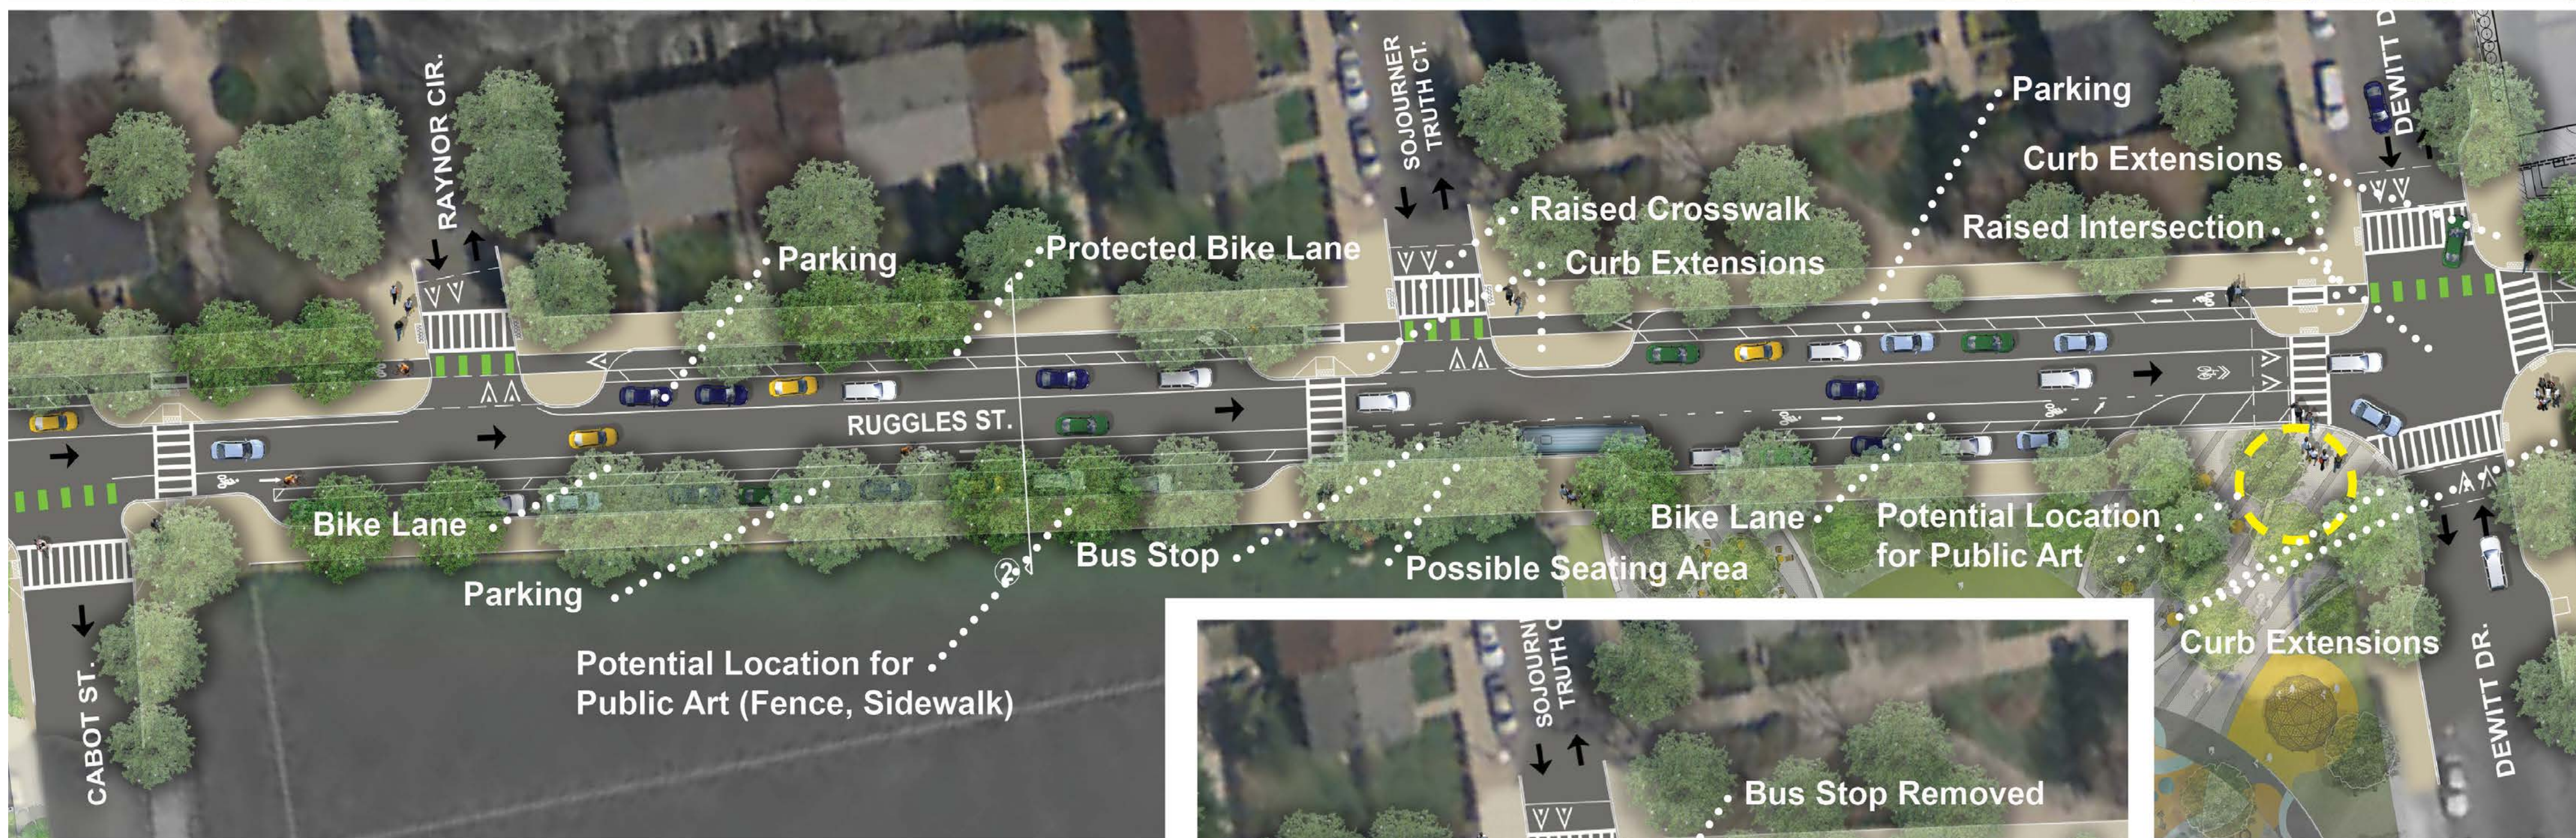

Preferred Option: Plan

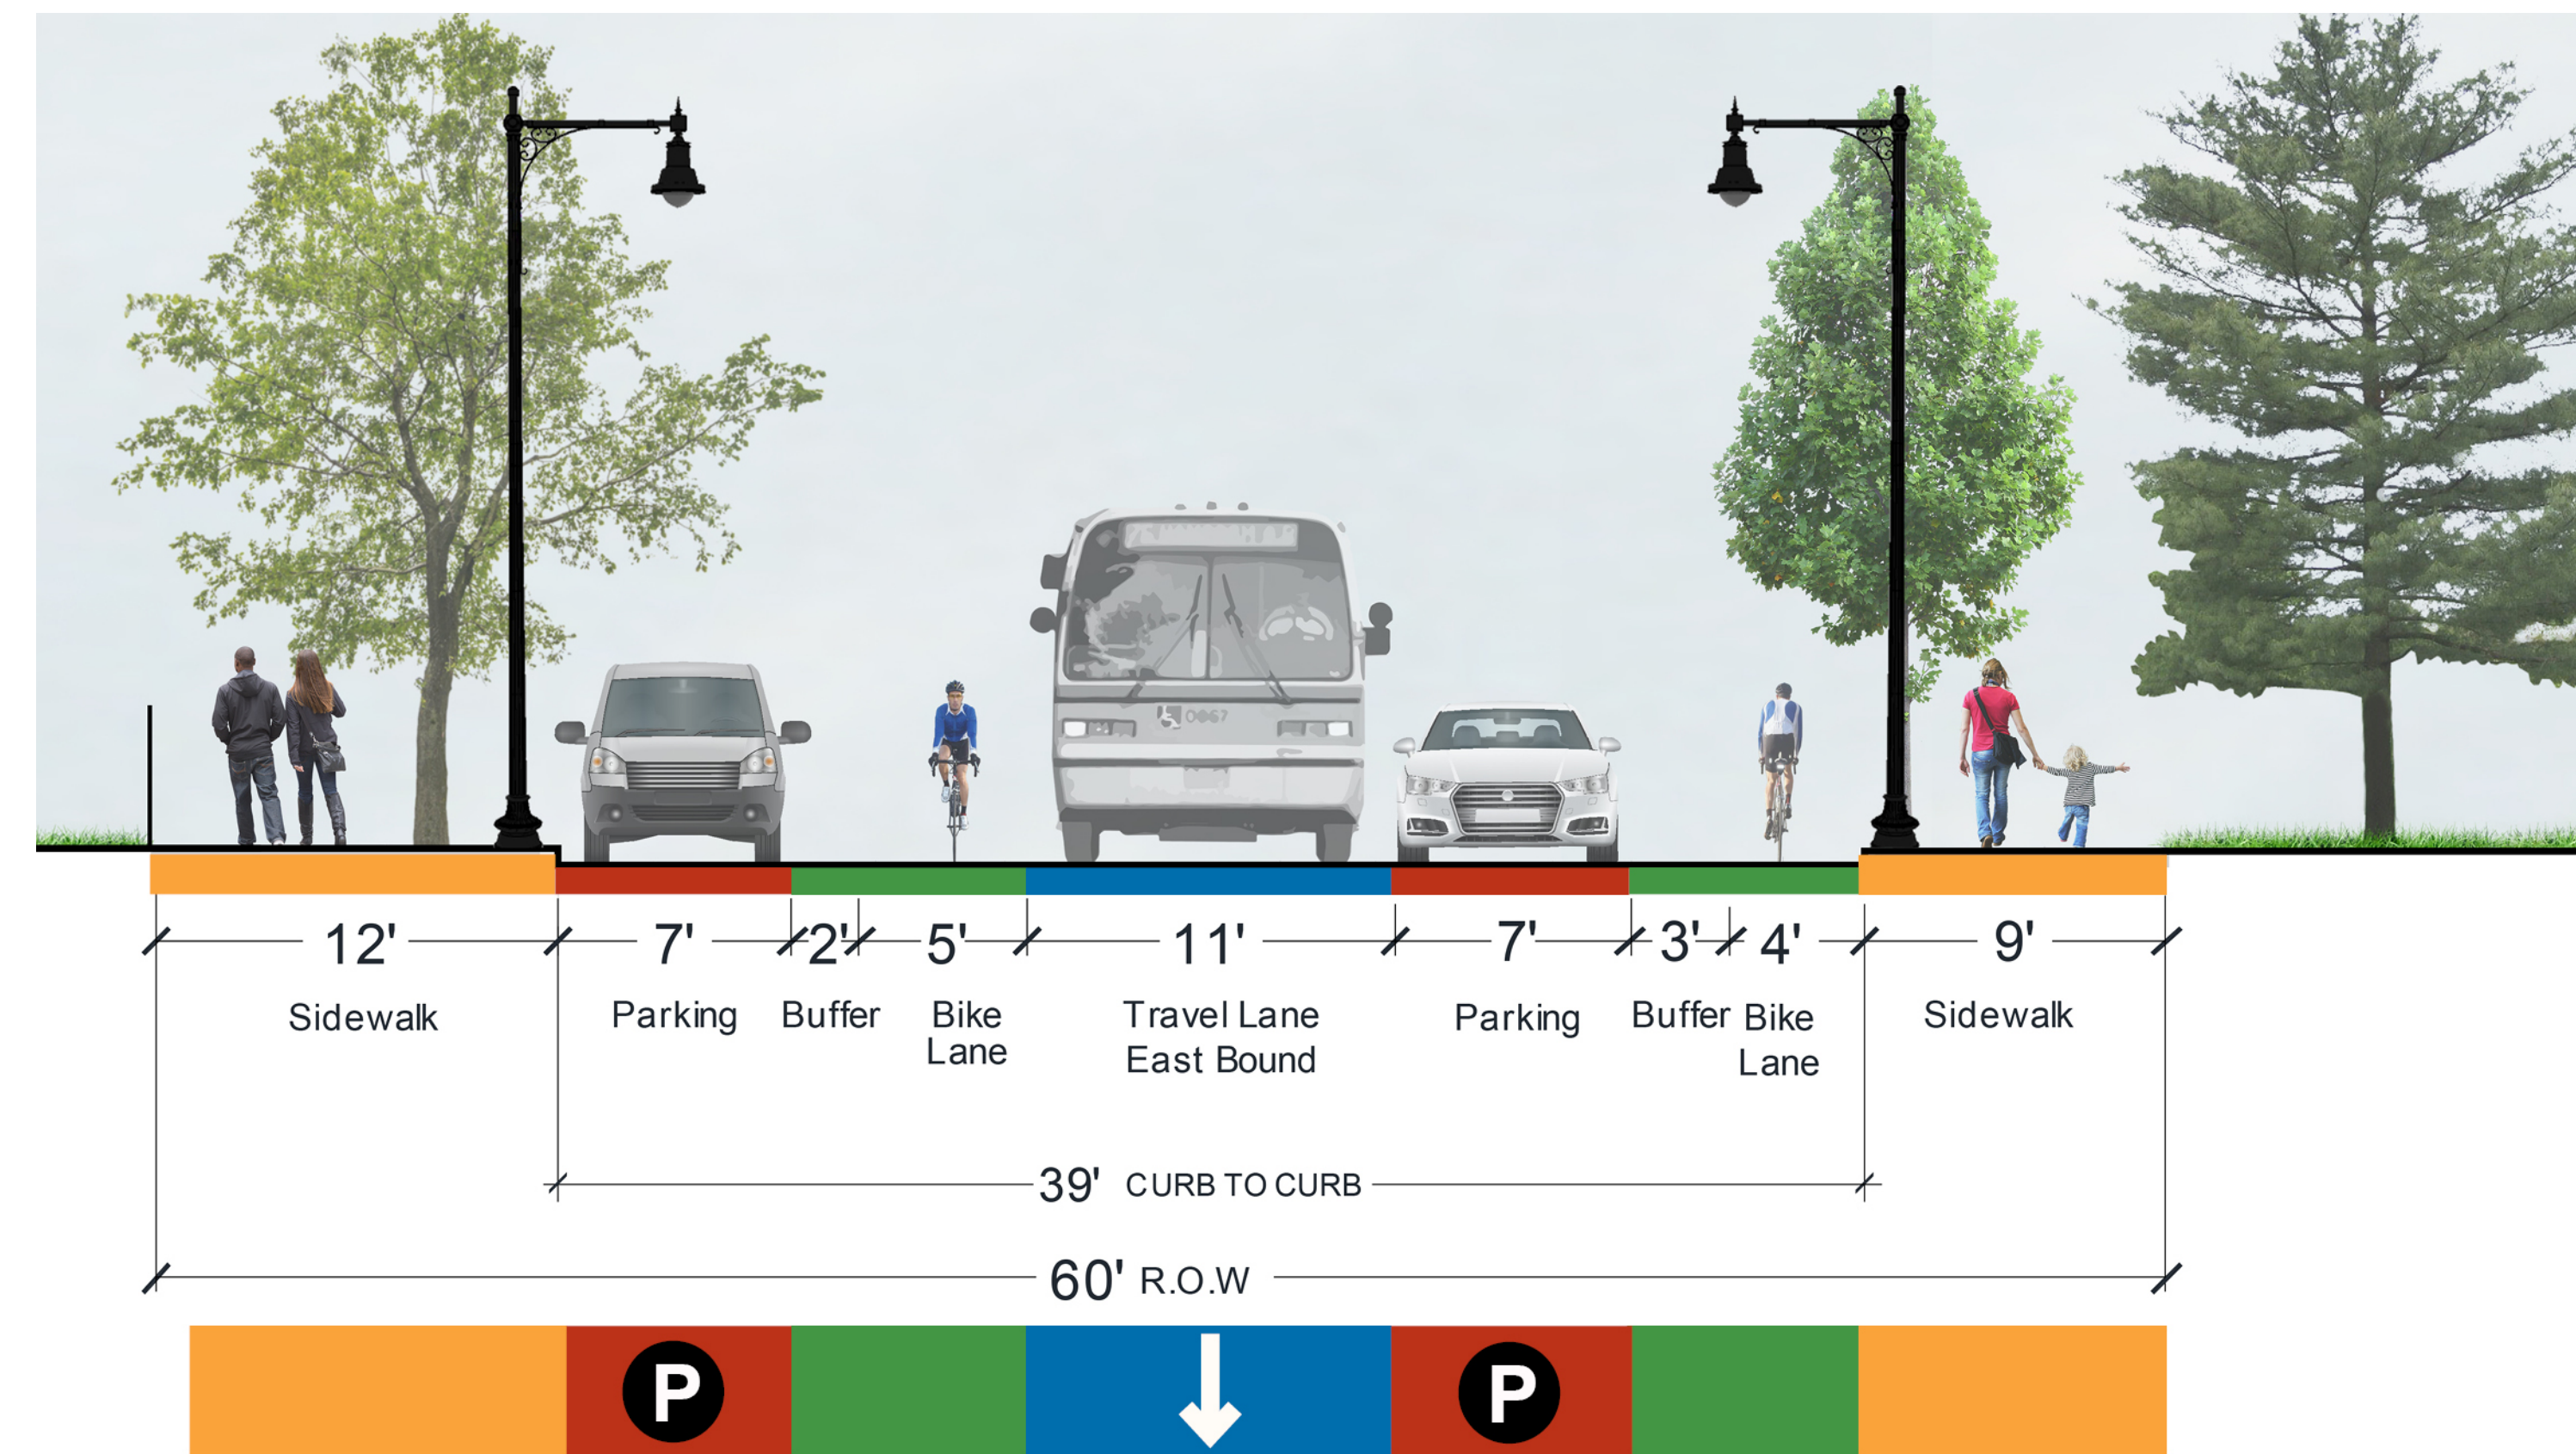

Preferred Option: Section


# SEGMENT THREE: DEWITT TO SHAWMUT

## EXISTING CONDITIONS

Sidewalks in Poor Condition  
Lack of Bicycle Accommodations  
Bus Stop  
On-Street Parking: 21 Spaces



Existing Conditions: Plan

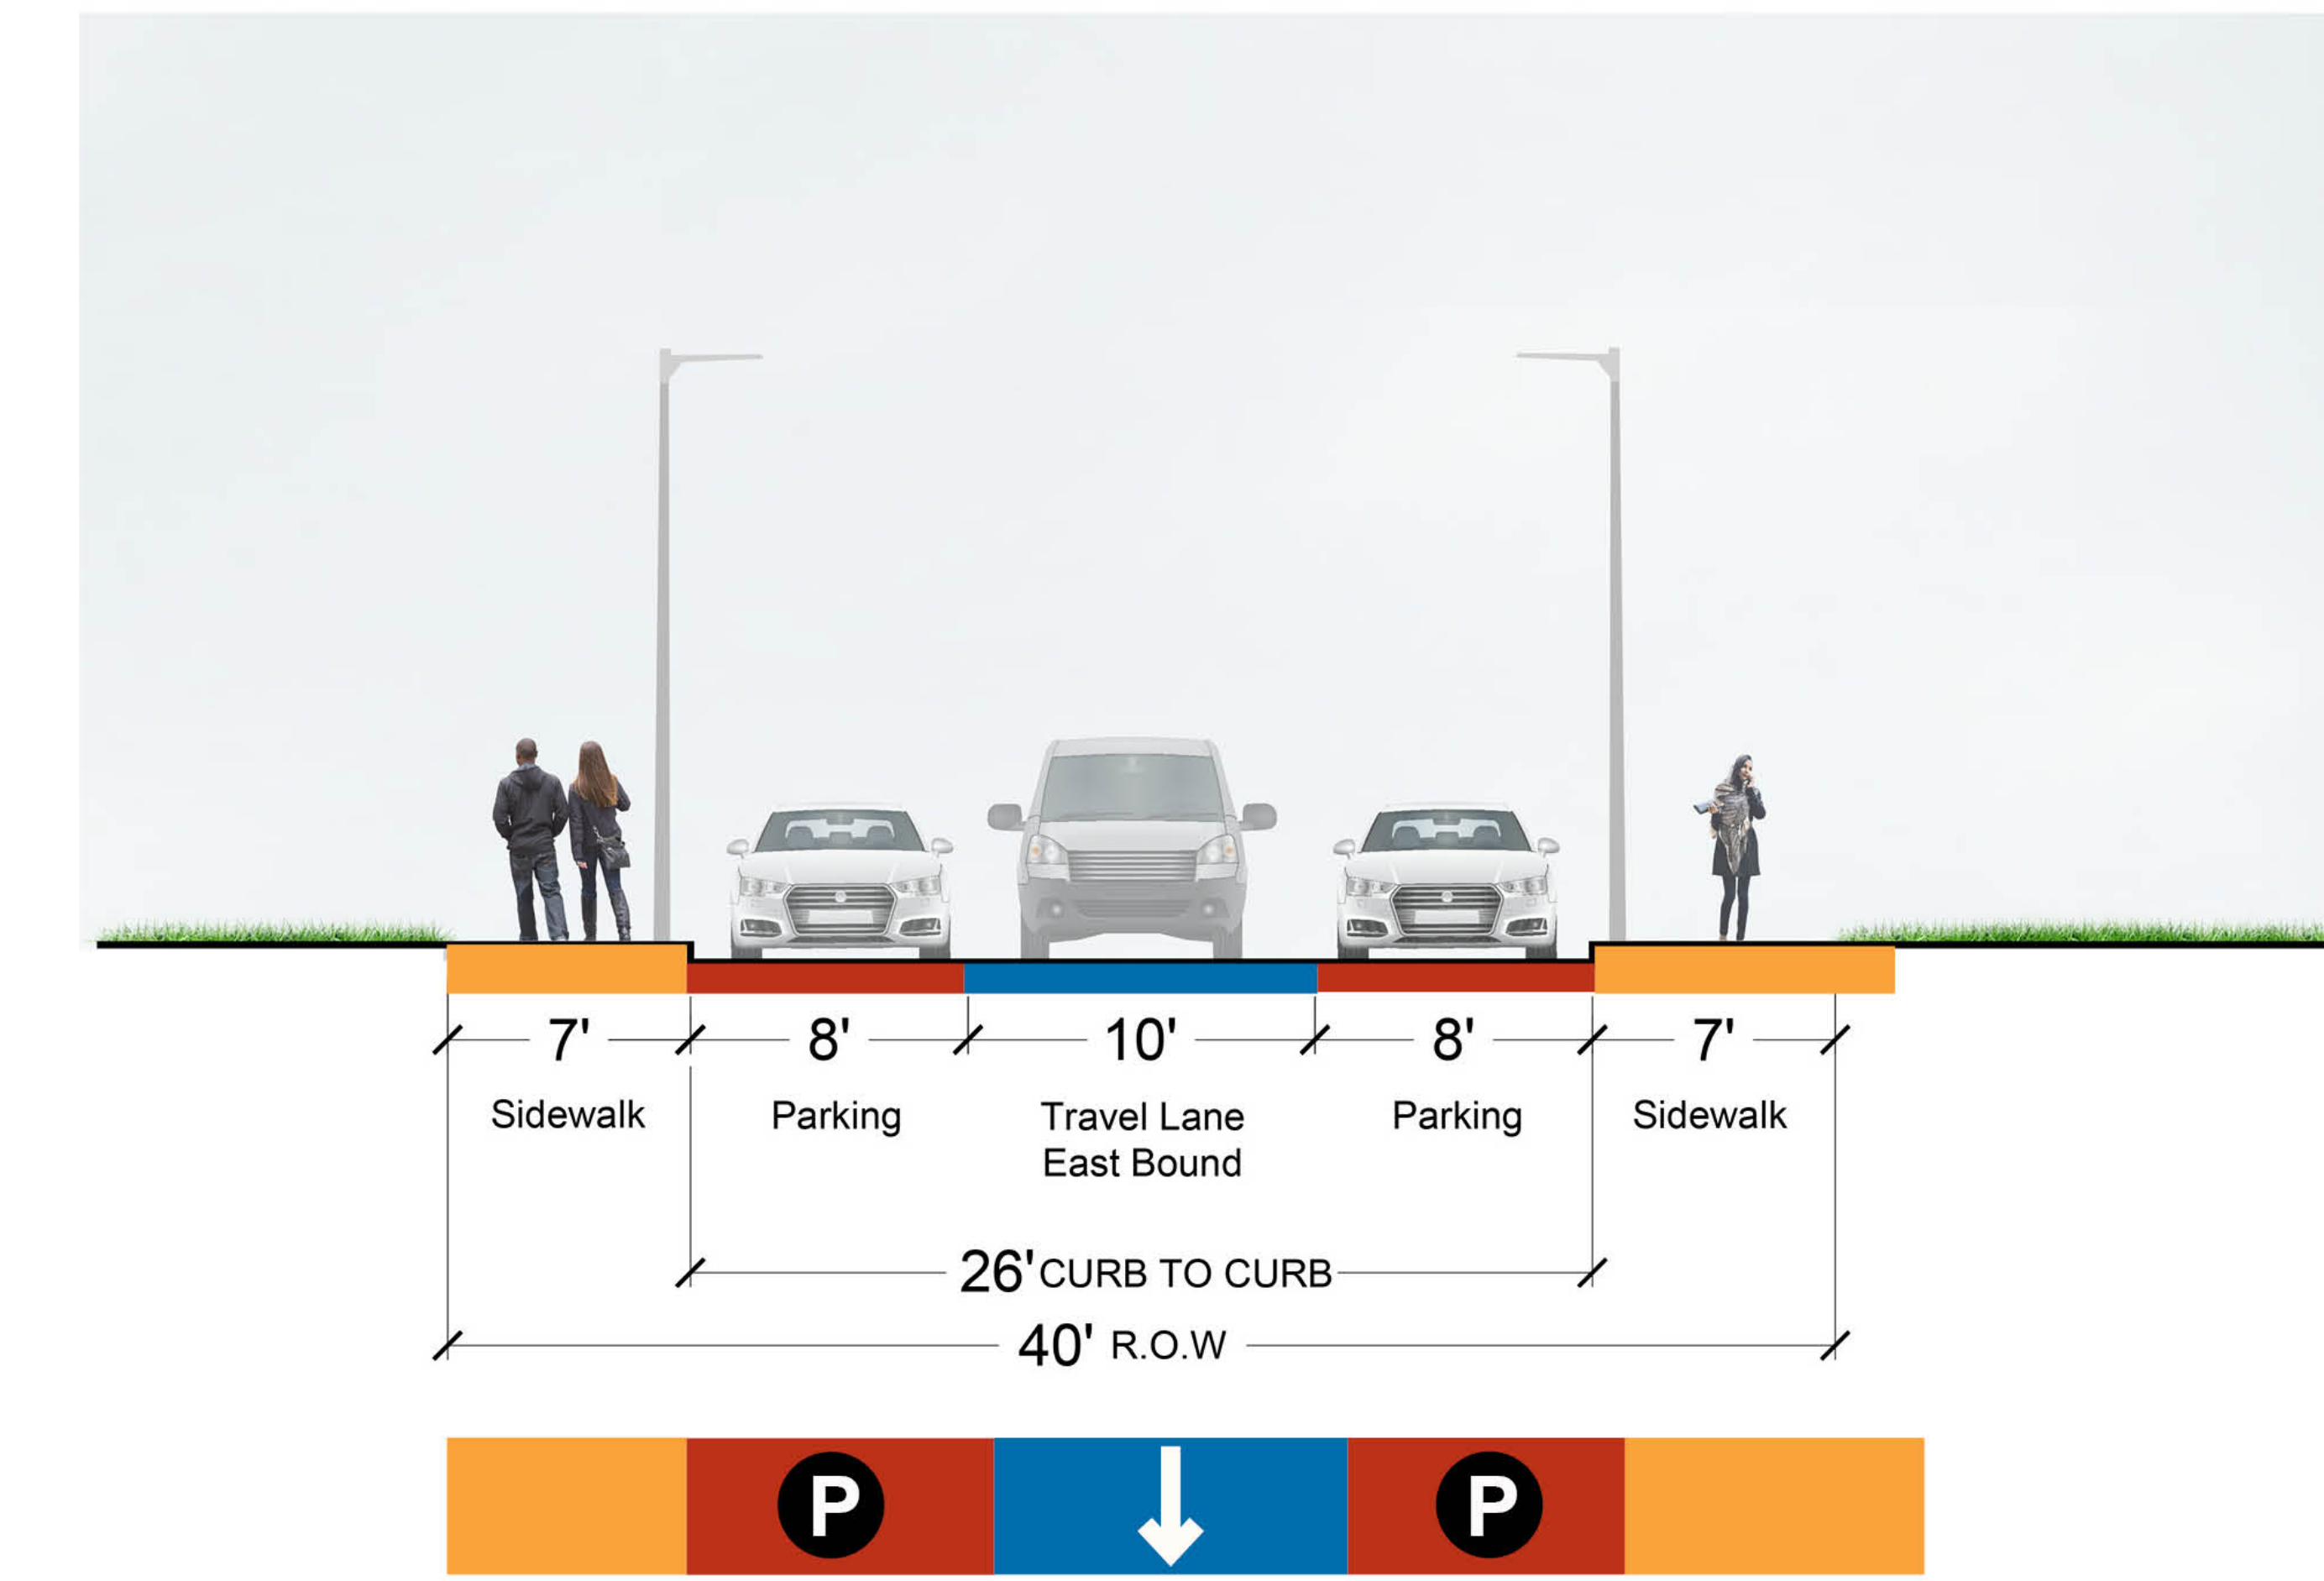


Existing Conditions: Section

## PREFERRED OPTION

Accessible Sidewalks and Crosswalks  
Curb Extensions at Shawmut Ave.  
Buffered Bike Lane (WB)  
Shared Lane (EB)  
Bus Stop  
Parking Loss: 14 Spaces  
Parking Remaining: 7 Spaces  
Add Unrestricted Parking  
on Dewitt 14 Spaces



Preferred Option: Plan

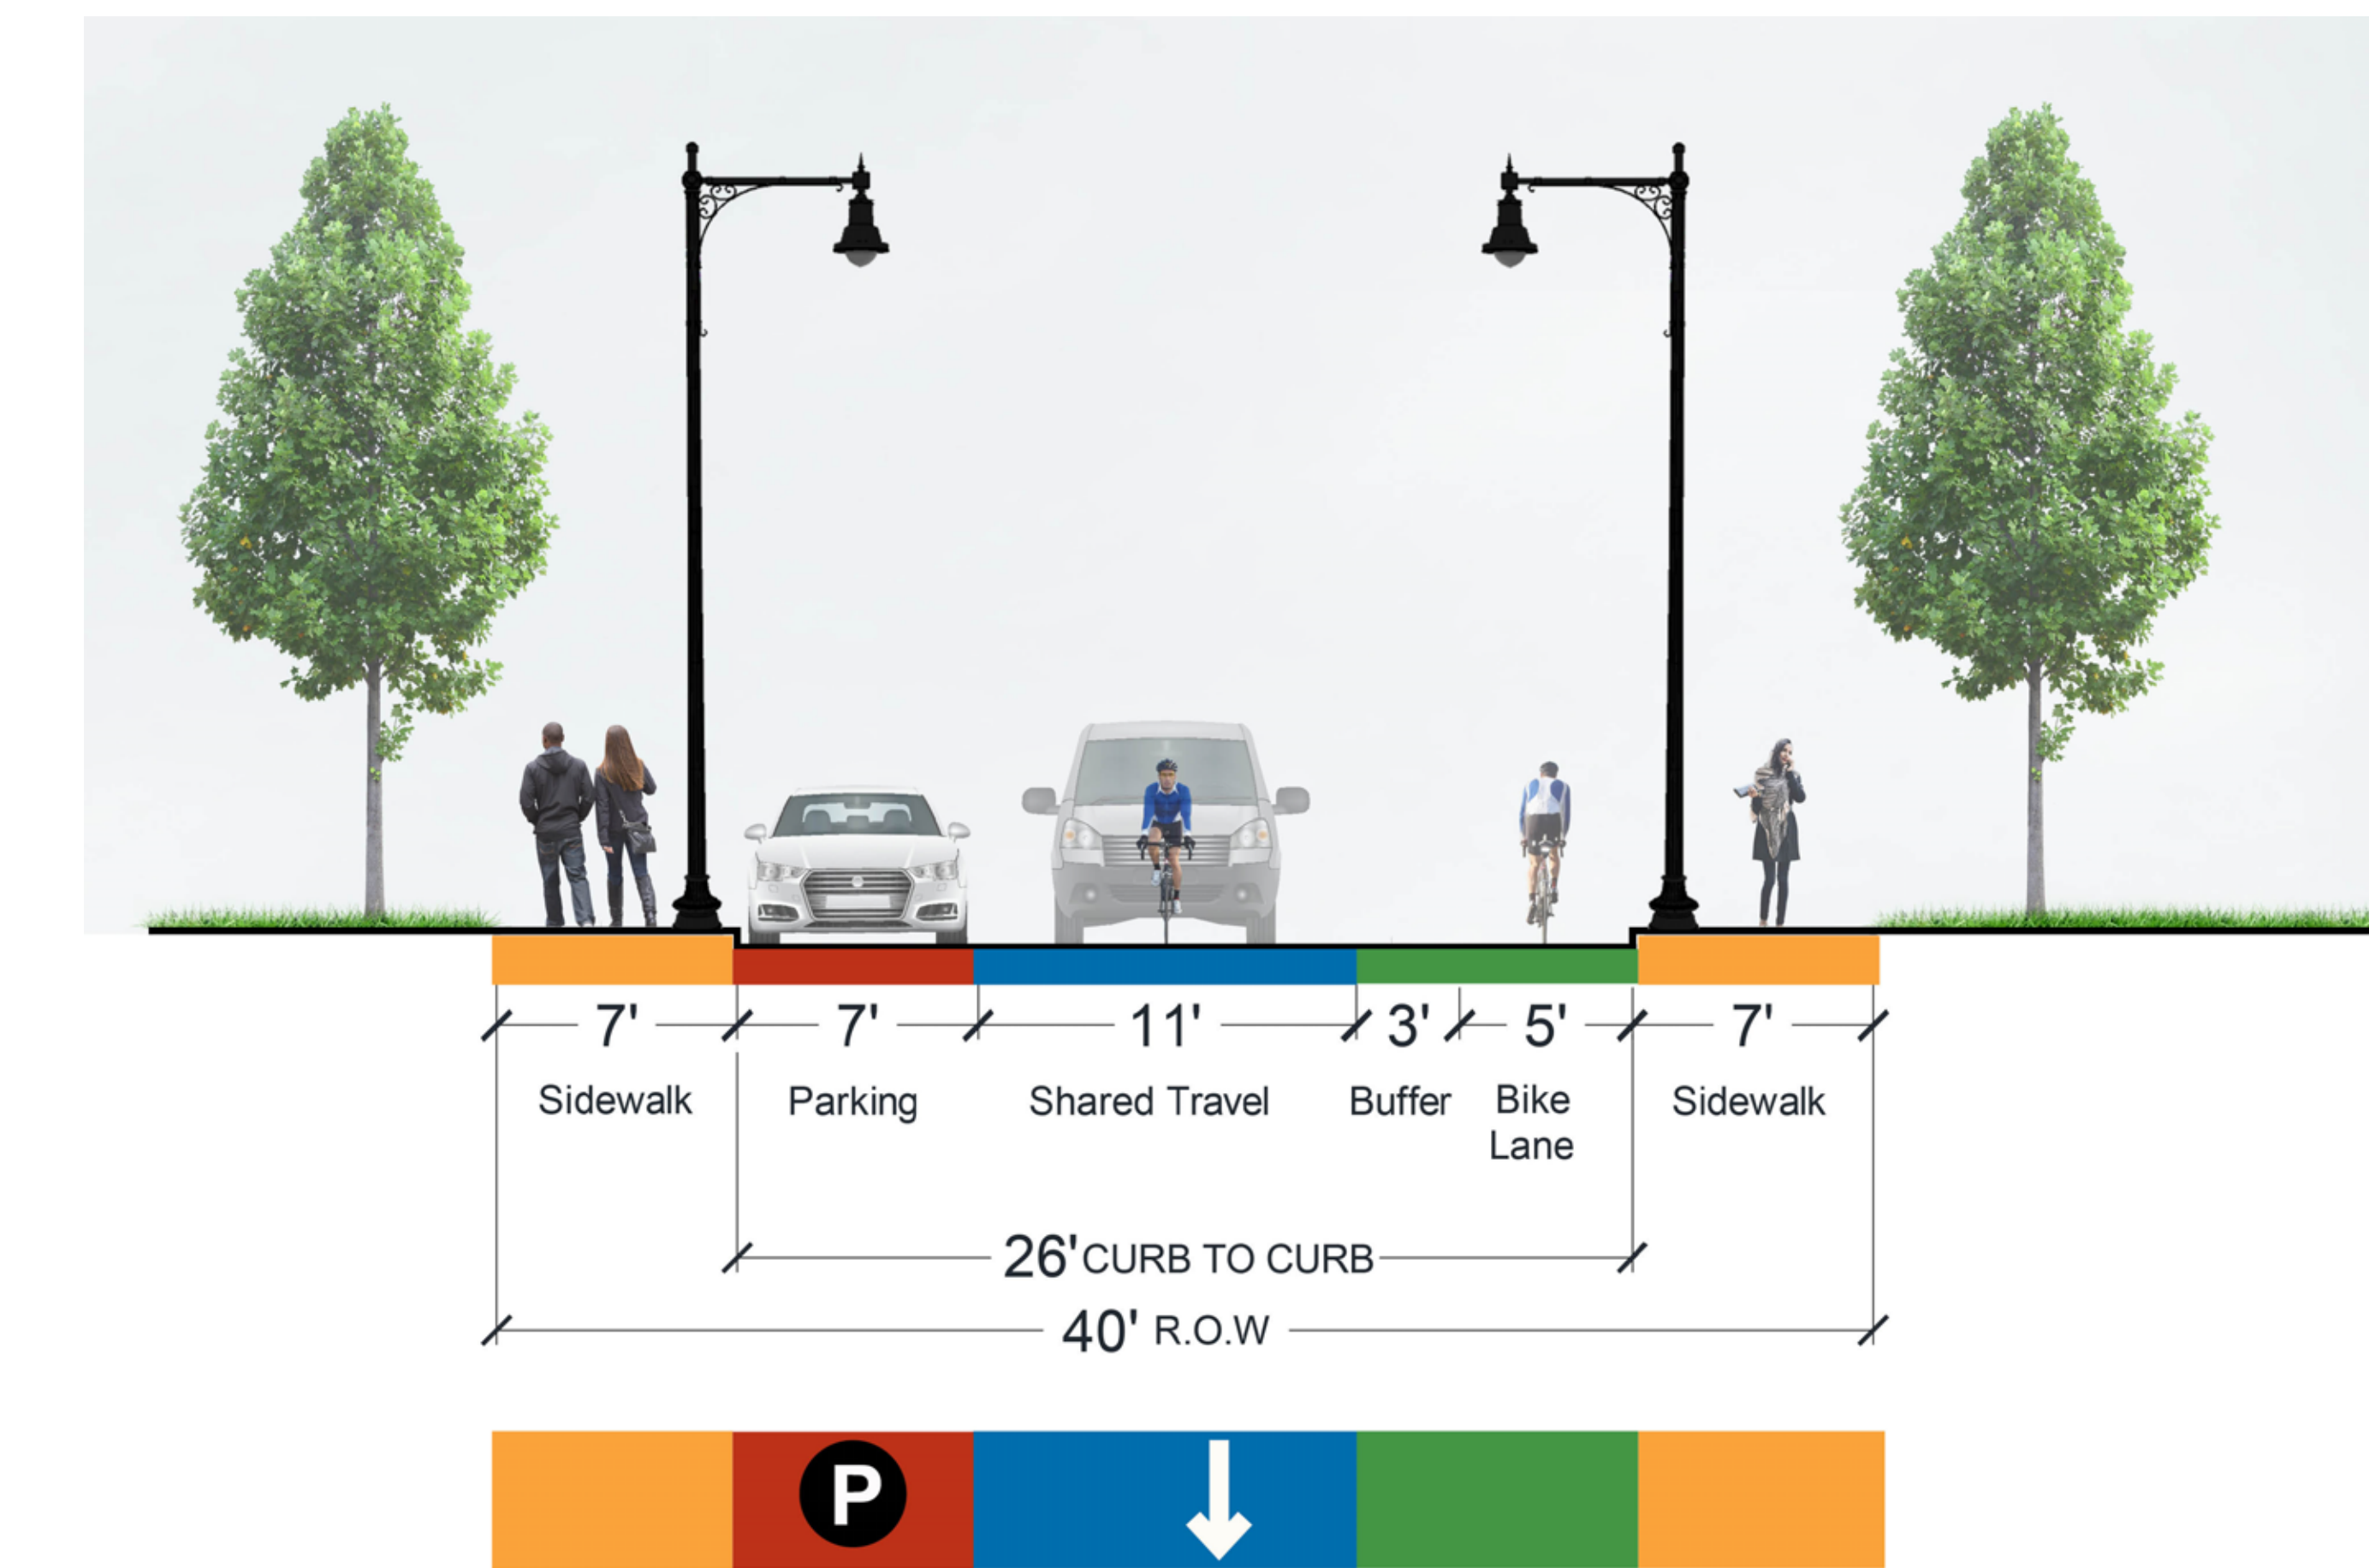

Preferred Option: Section


# SEGMENT FOUR: SHAWMUT TO WASHINGTON

## EXISTING CONDITIONS

- Two-way Traffic
- Sidewalks not ADA Compliant
- Lack of Bicycle Accommodations
- Mature Street Trees
- On-Street Parking: 14 Spaces



Existing Conditions: Plan

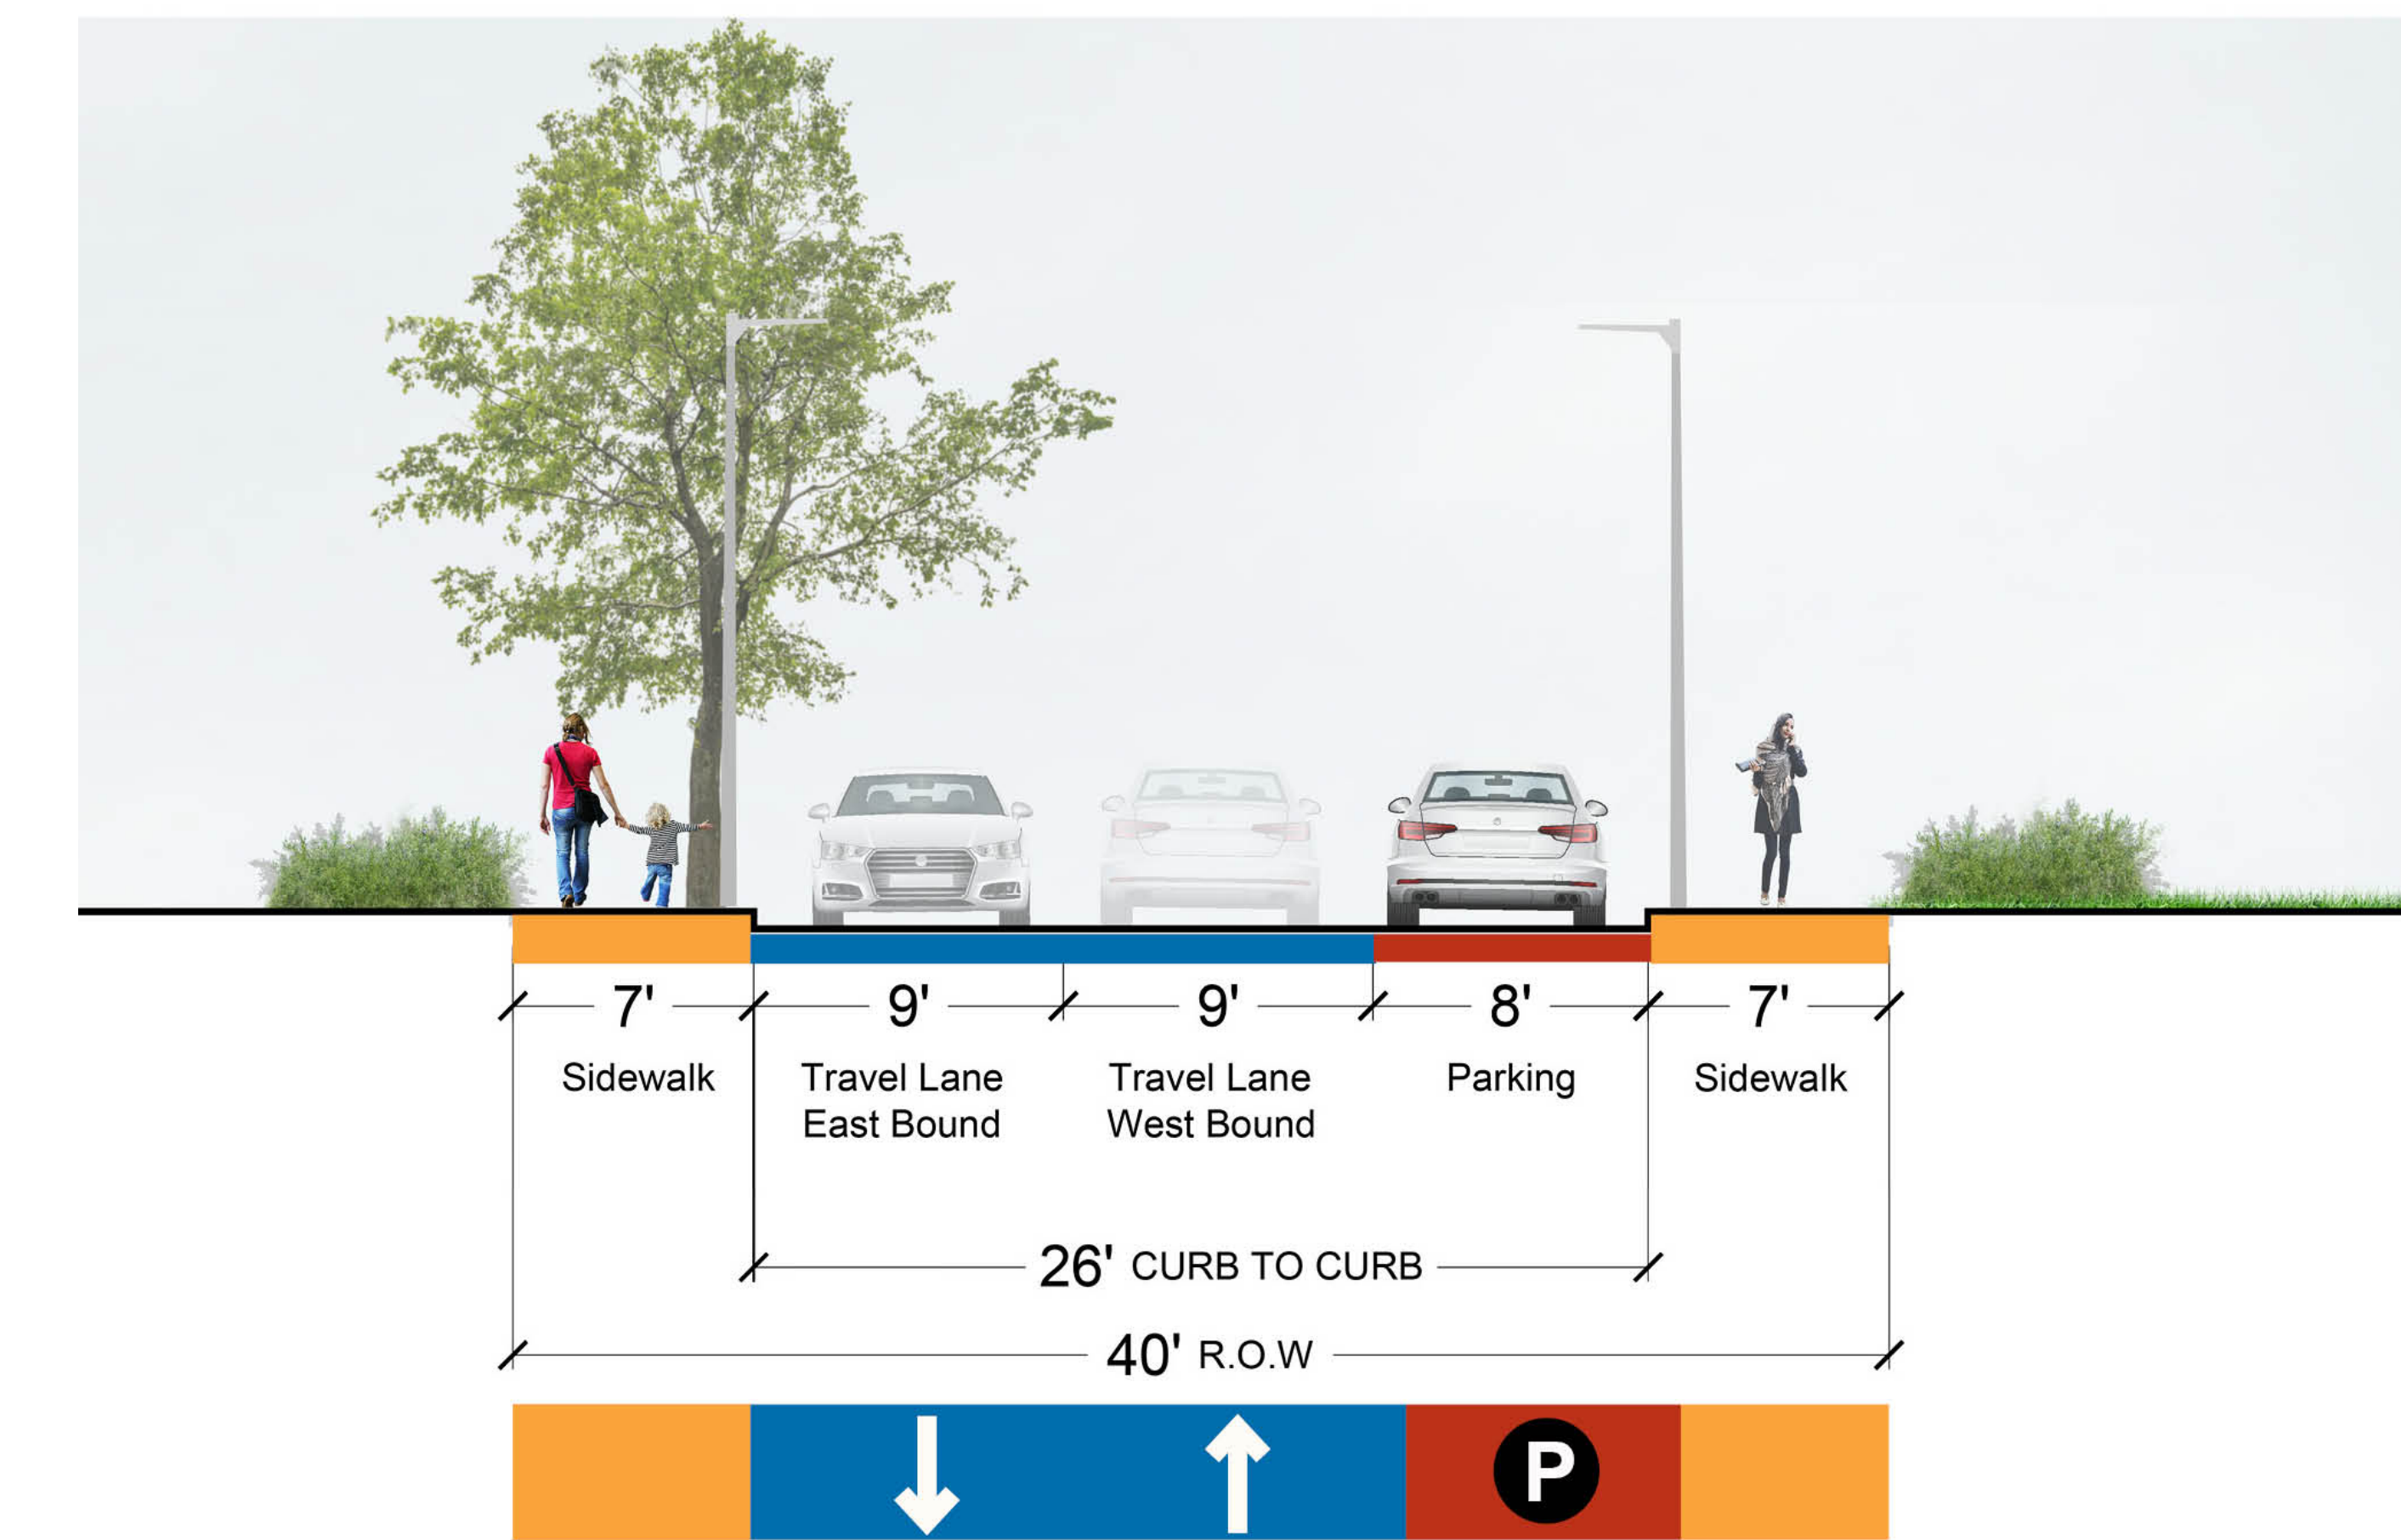

Existing Conditions: Section


## PREFERRED OPTION

- One-Way Traffic: Eastbound
- Accessible Sidewalks and Crosswalks
- Buffered Bike Lanes
- Bike Box
- Tree Loss (Code Compliance): 6
- New Trees (est.): 14
- Parking Loss: 14 Spaces
- Parking Remaining: 0 Spaces

- Tree to be Removed
- Tree to be Removed (unhealthy)



Preferred Option: Plan

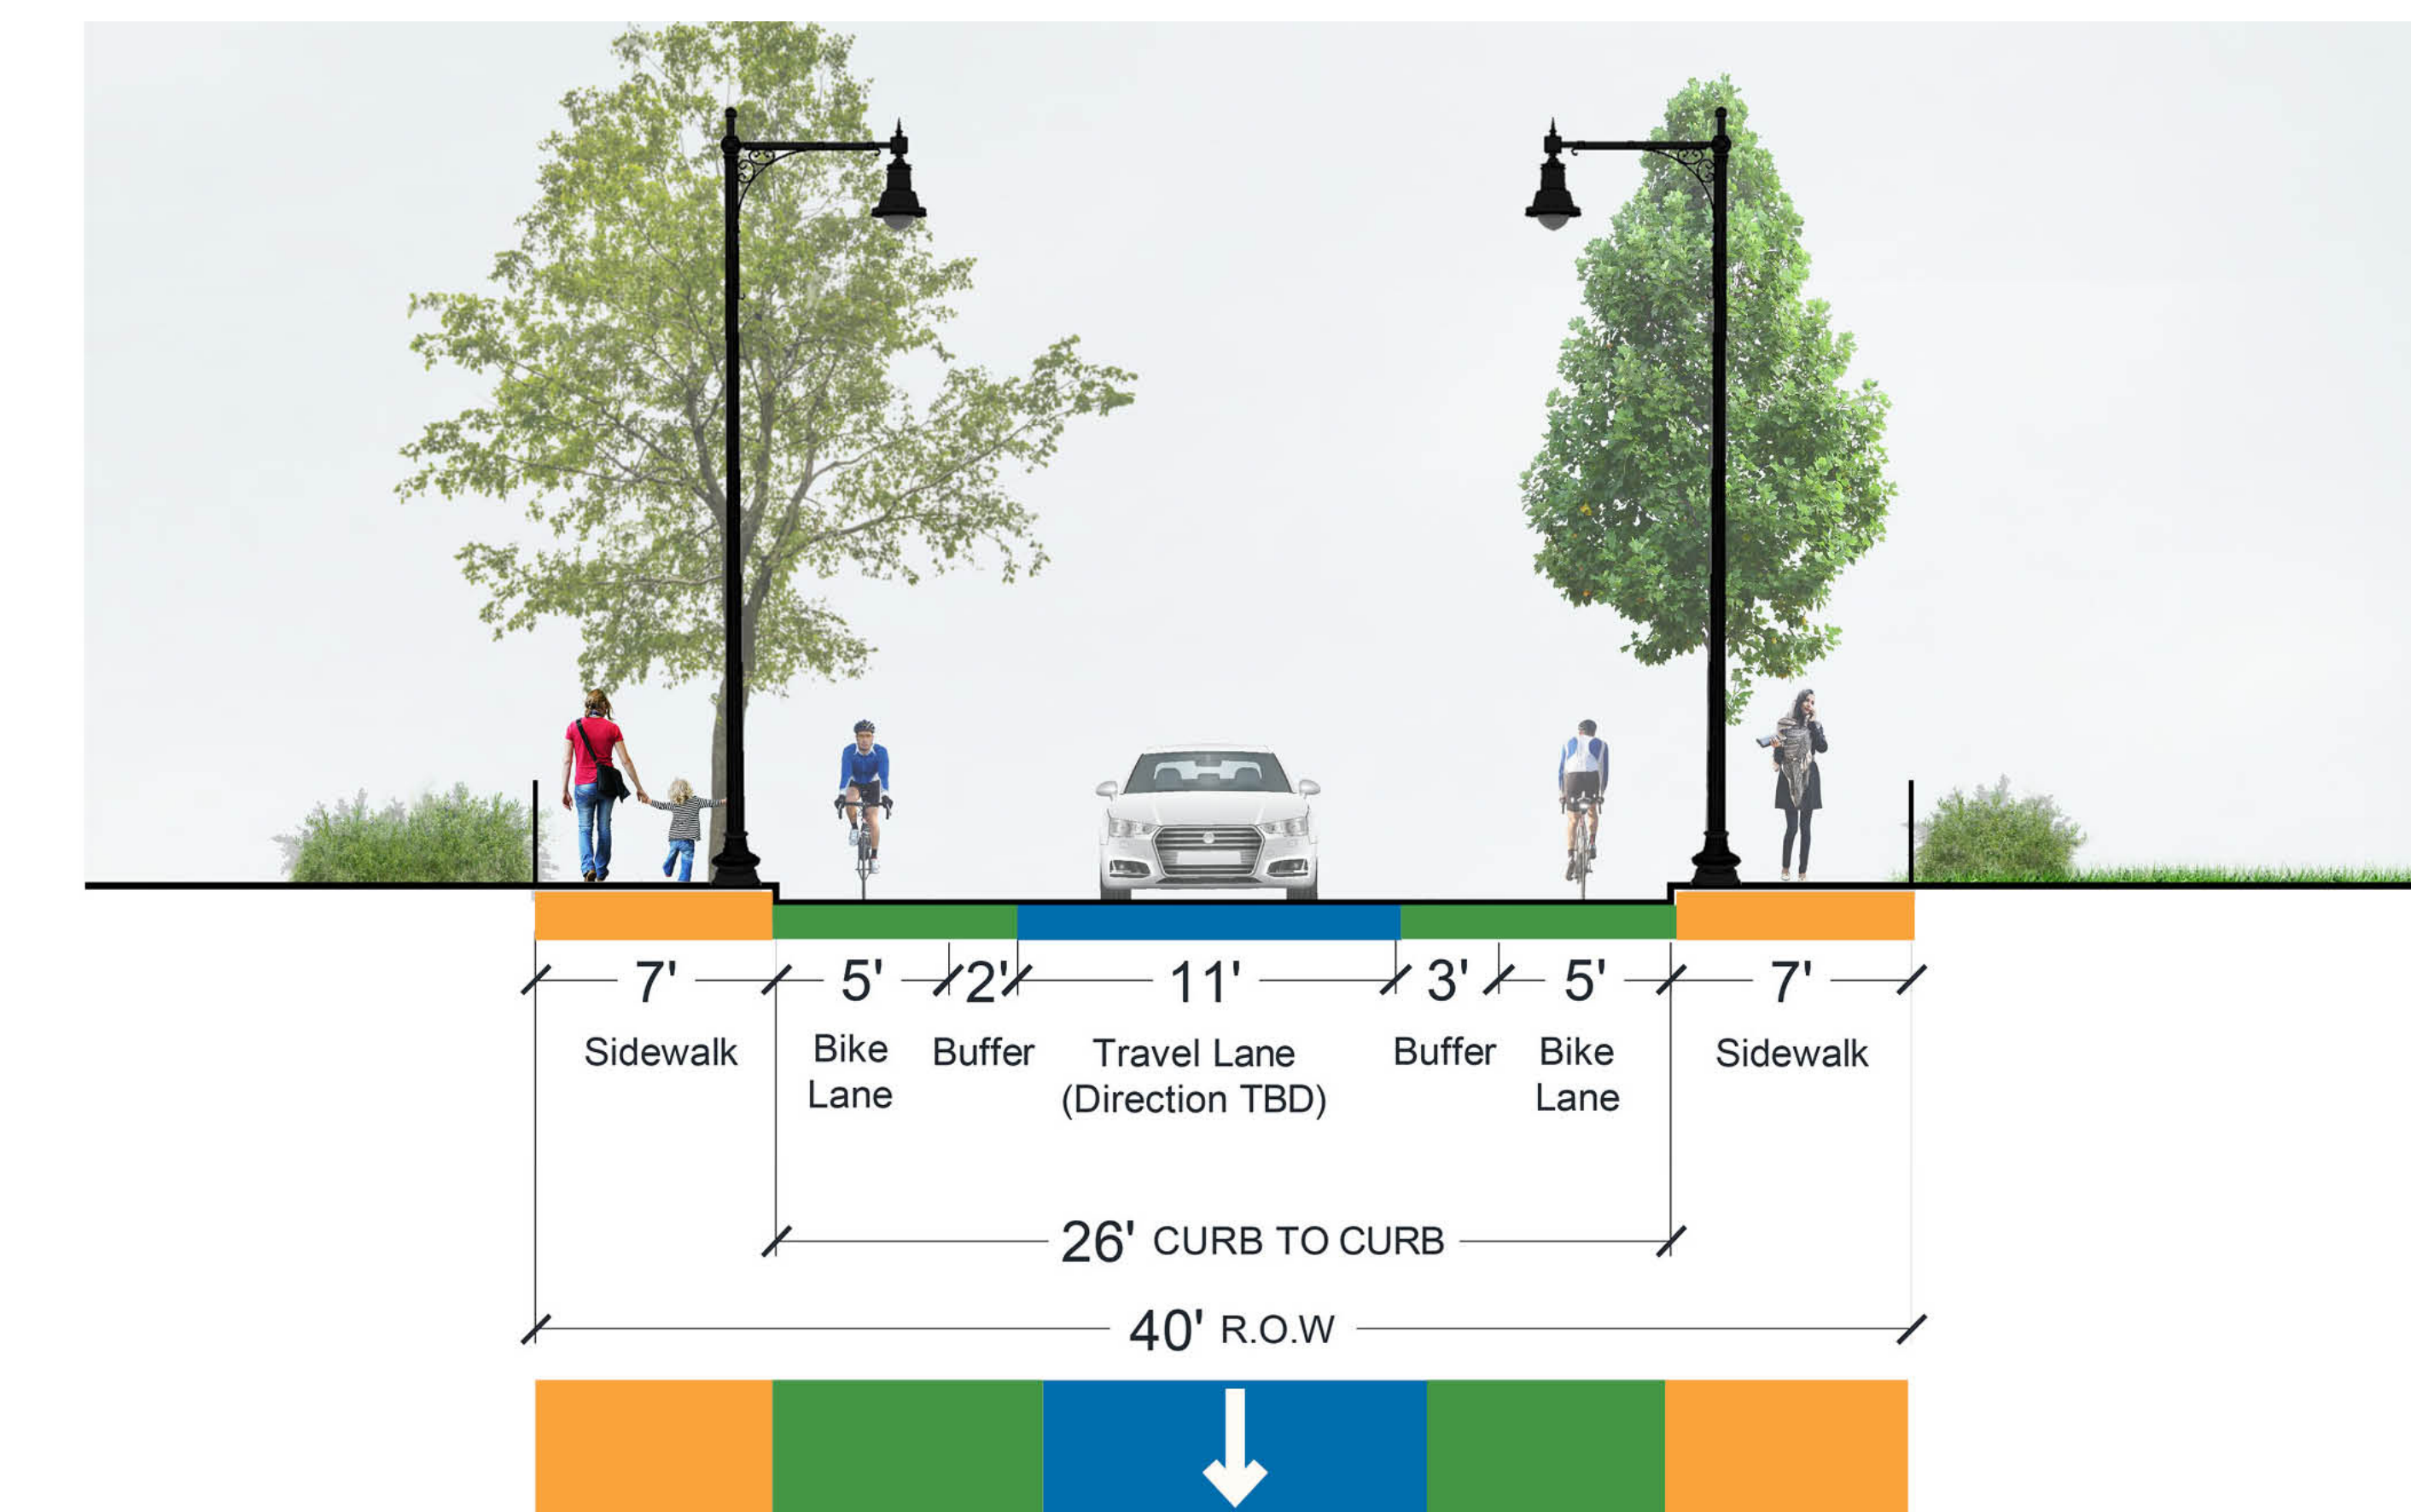

Preferred Option: Section